

This is a "PROVISIONAL BUILDING PLAN" approved only for the purpose of inviting objections from the general public

ATP (HQ) S.T.P (HQ) S.T.P (G) (Hr.)  
Member Member Chairman  
B.P.A.C. B.P.A.C. B.P.A.C. B.P.A.C.


Consultant Architect  
AD PA  
(Dinesh Kumar) PA(HQ)  
ATP(HQ)

Checked and found ok for Public Health (Internal) Service only subject to comments in in forwarding letter No. ....../D/.....


Supervising Engineer (HQ) for Chief Engineer-1 HSRP, Panipat  
SDEw-2

| GREEN AREA CALCULATIONS |                   |              |        |               |
|-------------------------|-------------------|--------------|--------|---------------|
| S.NO.                   | COFF.             | CALCULATIONS | NO.    | AREA IN SQMT. |
| ADDITIONS               |                   |              |        |               |
| G1                      | 0.667             | 6.220        | 0.870  | 1 3.609       |
| G2                      | (5.61+9.22)/2     | 5.070        | 1      | 37.594        |
| G3                      | 0.5               | 5.610        | 2.420  | 1 6.788       |
| G4                      | (7.49+8.45)/2     | 26.650       | 1      | 212.401       |
| G5                      | 0.667             | 8.480        | 1.755  | 1 9.927       |
| G6                      | (2.57+8.45)/2     | 6.115        | 1      | 33.694        |
| G7                      | 0.5               | 41.980       | 28.365 | 1 595.381     |
| G8                      | 0.5               | 41.455       | 29.235 | 1 605.968     |
| G9                      | 0.667             | 8.330        | 1.680  | 1 9.334       |
| G10                     | (41.455+29.46)/2  | 5.835        | 1      | 206.895       |
| G11                     | 0.667             | 8.405        | 1.760  | 1 9.867       |
| G12                     | 0.667             | 8.490        | 1.760  | 1 9.967       |
| G13                     | (9.225+21.225)/2  | 6.010        | 1      | 91.502        |
| G14                     | 0.667             | 8.490        | 1.720  | 1 9.740       |
| G15                     | 0.5               | 21.225       | 93.975 | 1 997.310     |
| G16                     | 0.5               | 21.105       | 93.975 | 1 991.671     |
| G17                     | (21.105+22.285)/2 | 5.505        | 1      | 119.431       |
| G18                     | 0.5               | 22.285       | 20.665 | 1 230.260     |
| G19                     | 0.5               | 22.230       | 20.680 | 1 229.858     |
| G20                     | 0.667             | 8.475        | 1.750  | 1 9.892       |
| G21                     | (22.23+10.23)/2   | 6.000        | 1      | 97.380        |
| G22                     | 0.5               | 8.485        | 1.755  | 1 7.446       |
| G23                     | 0.5               | 34.445       | 27.030 | 1 465.524     |
| G24                     | 0.5               | 116.555      | 40.315 | 1 2349.457    |
| G25                     | 0.5               | 44.375       | 98.375 | 1 2182.695    |
| G26                     | 0.5               | 50.310       | 98.375 | 1 2474.623    |
| G27                     | 0.667             | 10.390       | 3.000  | 1 20.790      |
| G28                     | 0.5               | 8.785        | 5.545  | 1 24.356      |
| G29                     | (6.235+8.785)/2   | 83.325       | 1      | 625.771       |
| G30                     | 0.5               | 5.810        | 6.235  | 1 18.113      |
| G31                     | 0.667             | 8.525        | 1.810  | 1 10.292      |


|                        |                   |        |        |         |             |
|------------------------|-------------------|--------|--------|---------|-------------|
| G32                    | 0.667             | 8.485  | 1.755  | 1       | 9.932       |
| G33                    | (13.28+1.475)/2   | 6.020  | 1      | 44.413  |             |
| G34                    | 0.667             | 8.350  | 1.690  | 1       | 9.412       |
| G35                    | 1                 | 12.490 | 13.280 | 1       | 165.867     |
| G36                    | (16.65+10.650)/2  | 5.995  | 1      | 81.832  |             |
| G37                    | 0.667             | 7.815  | 1.395  | 1       | 7.272       |
| G38                    | (16.255+7.29)/2   | 9.000  | 1      | 105.953 |             |
| G39                    | (7.635+7.65)/2    | 27.625 | 1      | 211.124 |             |
| G39a                   | (9.965+7.635)/2   | 6.070  | 1      | 53.416  |             |
| G40                    | (28.955+9.965)/2  | 26.250 | 1      | 510.825 |             |
| G41                    | 0.5               | 28.955 | 30.425 | 1       | 440.478     |
| G42                    | 0.5               | 38.330 | 17.170 | 1       | 329.063     |
| G43                    | (8.025+17.17)/2   | 11.400 | 1      | 143.612 |             |
| G44                    | 0.667             | 10.475 | 2.195  | 1       | 15.336      |
| G45                    | (5.285+10.185)/2  | 9.350  | 1      | 72.322  |             |
| G46                    | (3.355+9.35)/2    | 6.110  | 1      | 38.814  |             |
| G47                    | 0.667             | 8.565  | 1.795  | 1       | 10.255      |
| G48                    | (44.175+49.73)/2  | 8.275  | 1      | 388.532 |             |
| G49                    | 0.667             | 9.965  | 2.655  | 1       | 17.647      |
| G50                    | 0.667             | 4.245  | 0.880  | 2       | 4.983       |
| G51                    | (2.430+8.430)/2   | 3.000  | 1      | 16.290  |             |
| G52                    | 1                 | 20.000 | 3.430  | 1       | 68.600      |
| G53                    | 1                 | 11.640 | 8.430  | 1       | 98.125      |
| G54                    | 0.667             | 8.485  | 1.755  | 1       | 9.932       |
| G55                    | 0.5               | 6.000  | 6.000  | 1       | 18.000      |
| G56                    | 1                 | 14.960 | 6.000  | 1       | 89.760      |
| G57                    | 1                 | 12.750 | 17.305 | 1       | 220.639     |
| G58                    | (3.115+6.000)/2   | 5.405  | 1      | 24.633  |             |
| G59                    | 0.667             | 6.130  | 0.770  | 1       | 3.148       |
| G60                    | (11.570+12.750)/2 | 0.630  | 1      | 7.660   |             |
| G61                    | 0.5               | 6.530  | 4.360  | 1       | 14.235      |
| G62                    | 0.5               | 8.150  | 4.360  | 1       | 17.767      |
| G63                    | 0.667             | 10.580 | 3.170  | 1       | 22.370      |
| TOTAL ADDITIONS (A)    |                   |        |        |         | = 15969.784 |
| DEDUCTIONS             |                   |        |        |         |             |
| D1                     | 0.667             | 12.705 | 2.625  | 1       | 22.245      |
| D2                     | 0.667             | 14.165 | 2.480  | 1       | 23.431      |
| D3                     | 0.667             | 12.730 | 2.635  | 1       | 22.374      |
| TOTAL DEDUCTIONS (B)   |                   |        |        |         | = 68.050    |
| NET GREEN AREA (A - B) |                   |        |        |         | = 15901.734 |

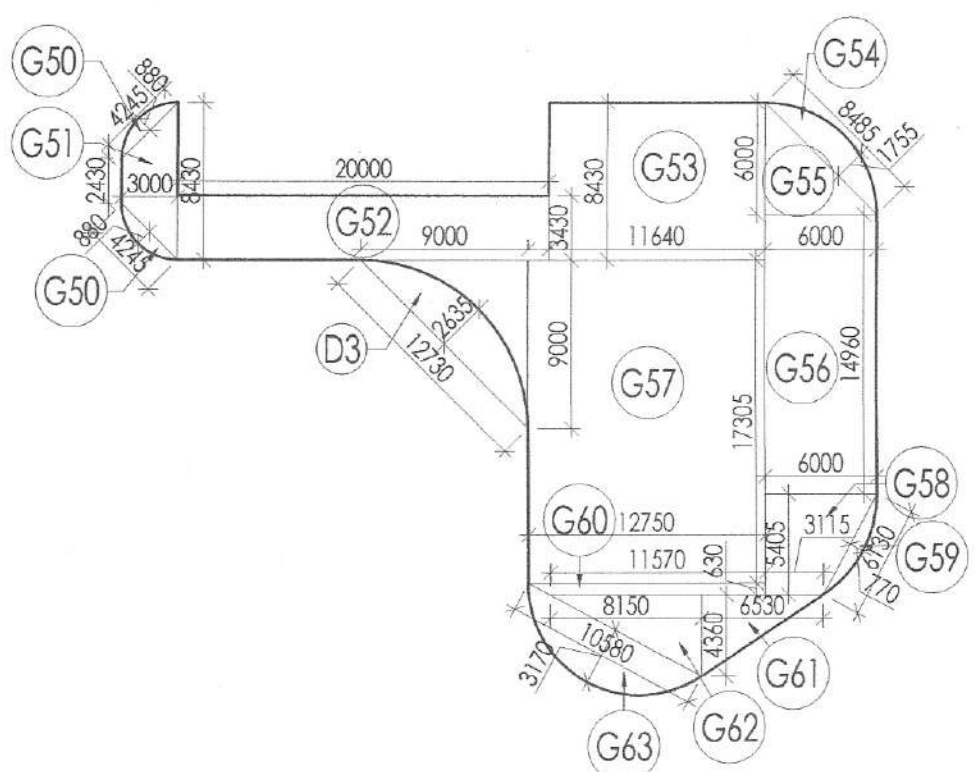


LANDSCAPE GREEN-5

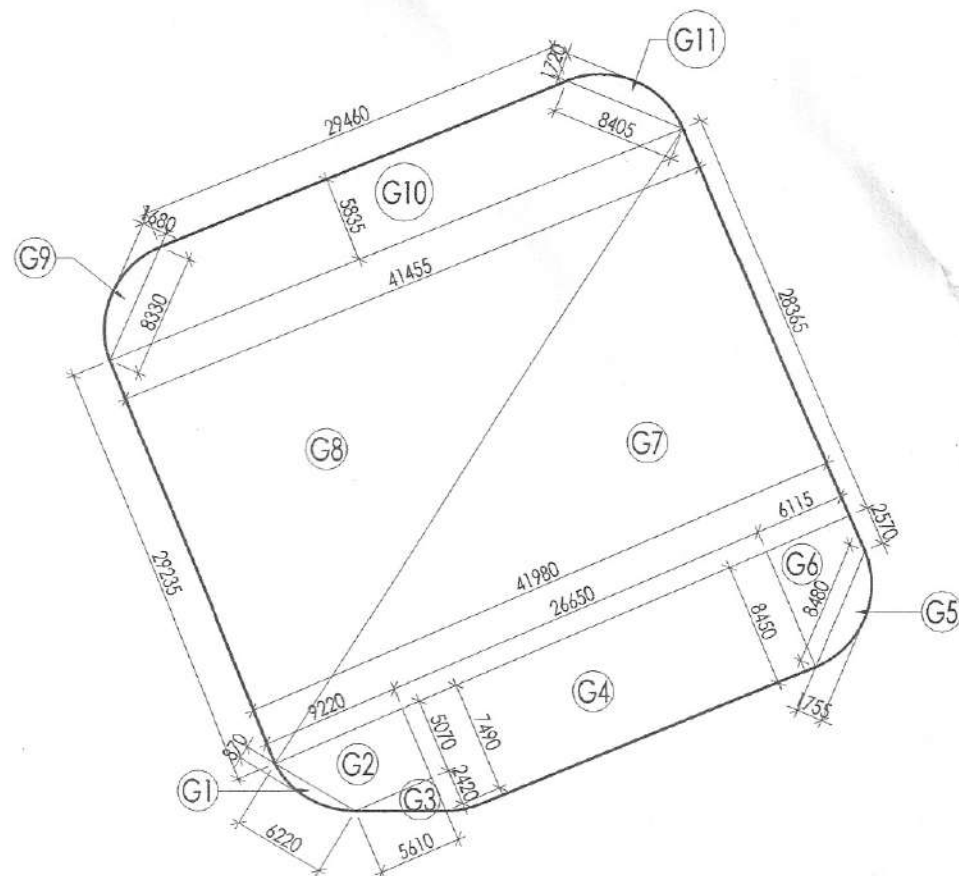


LANDSCAPE GREEN-2

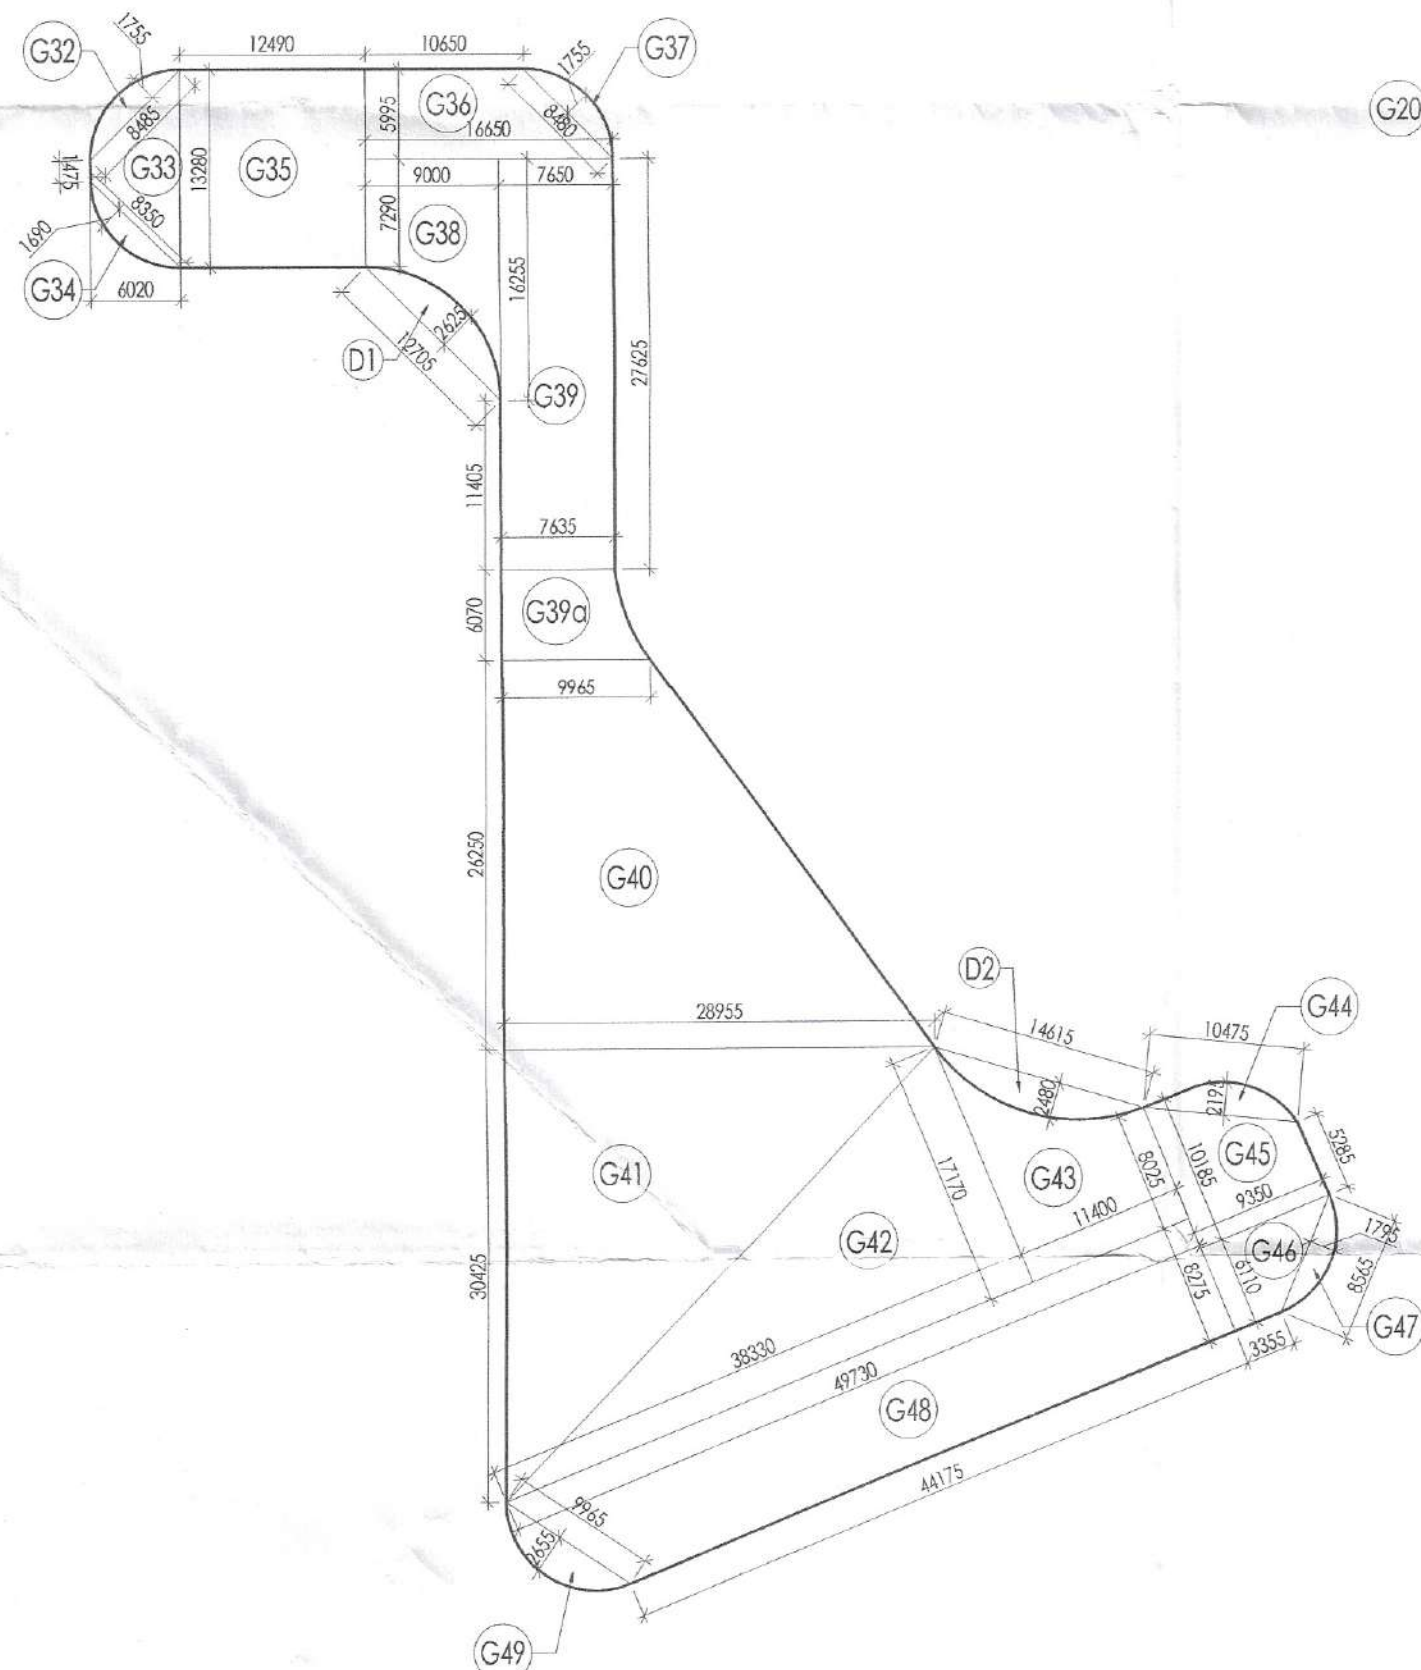

LANDSCAPE GREEN-1

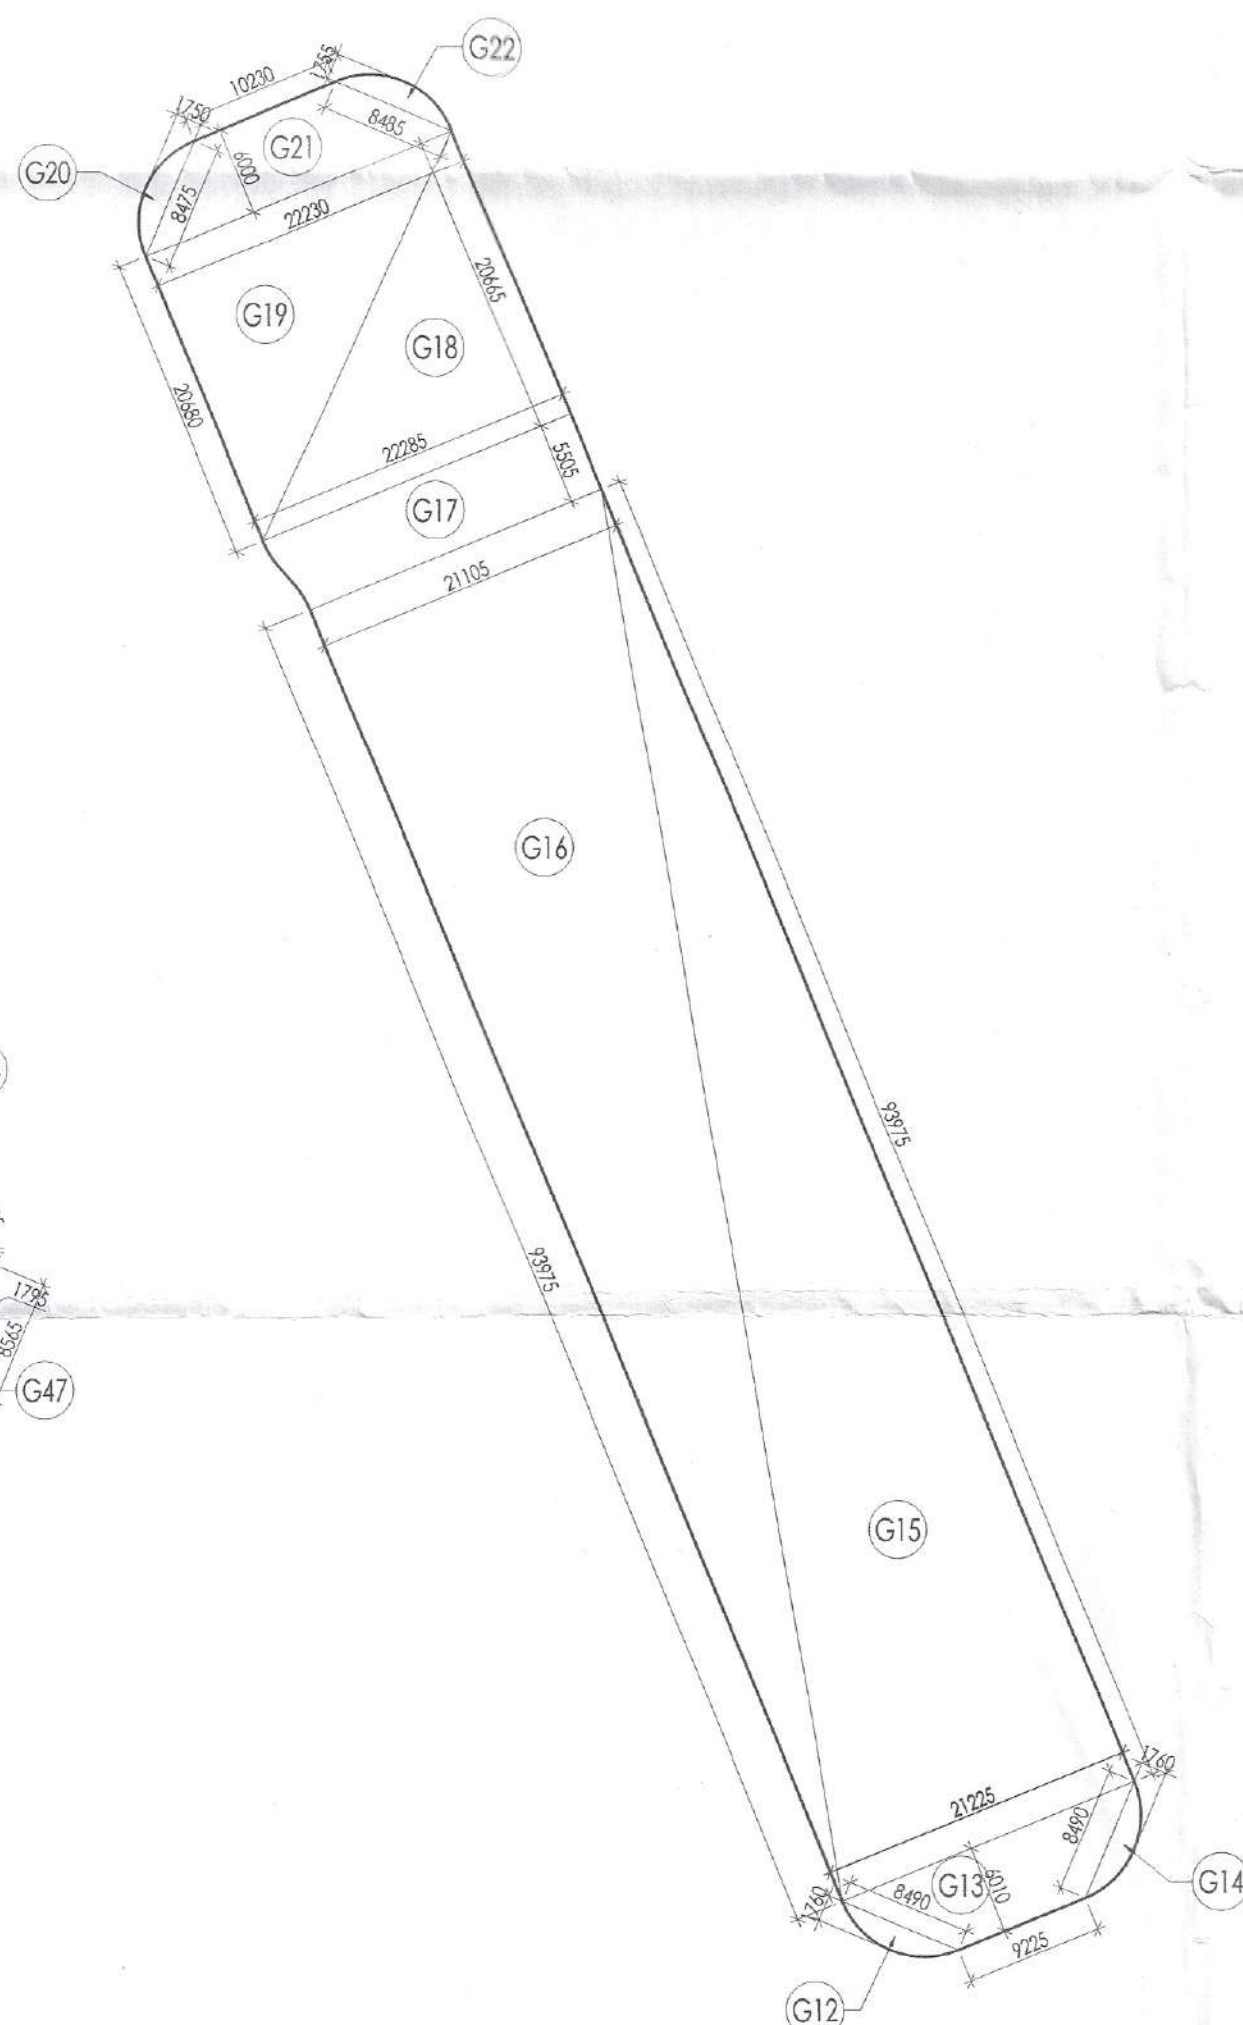

LANDSCAPE GREEN-3

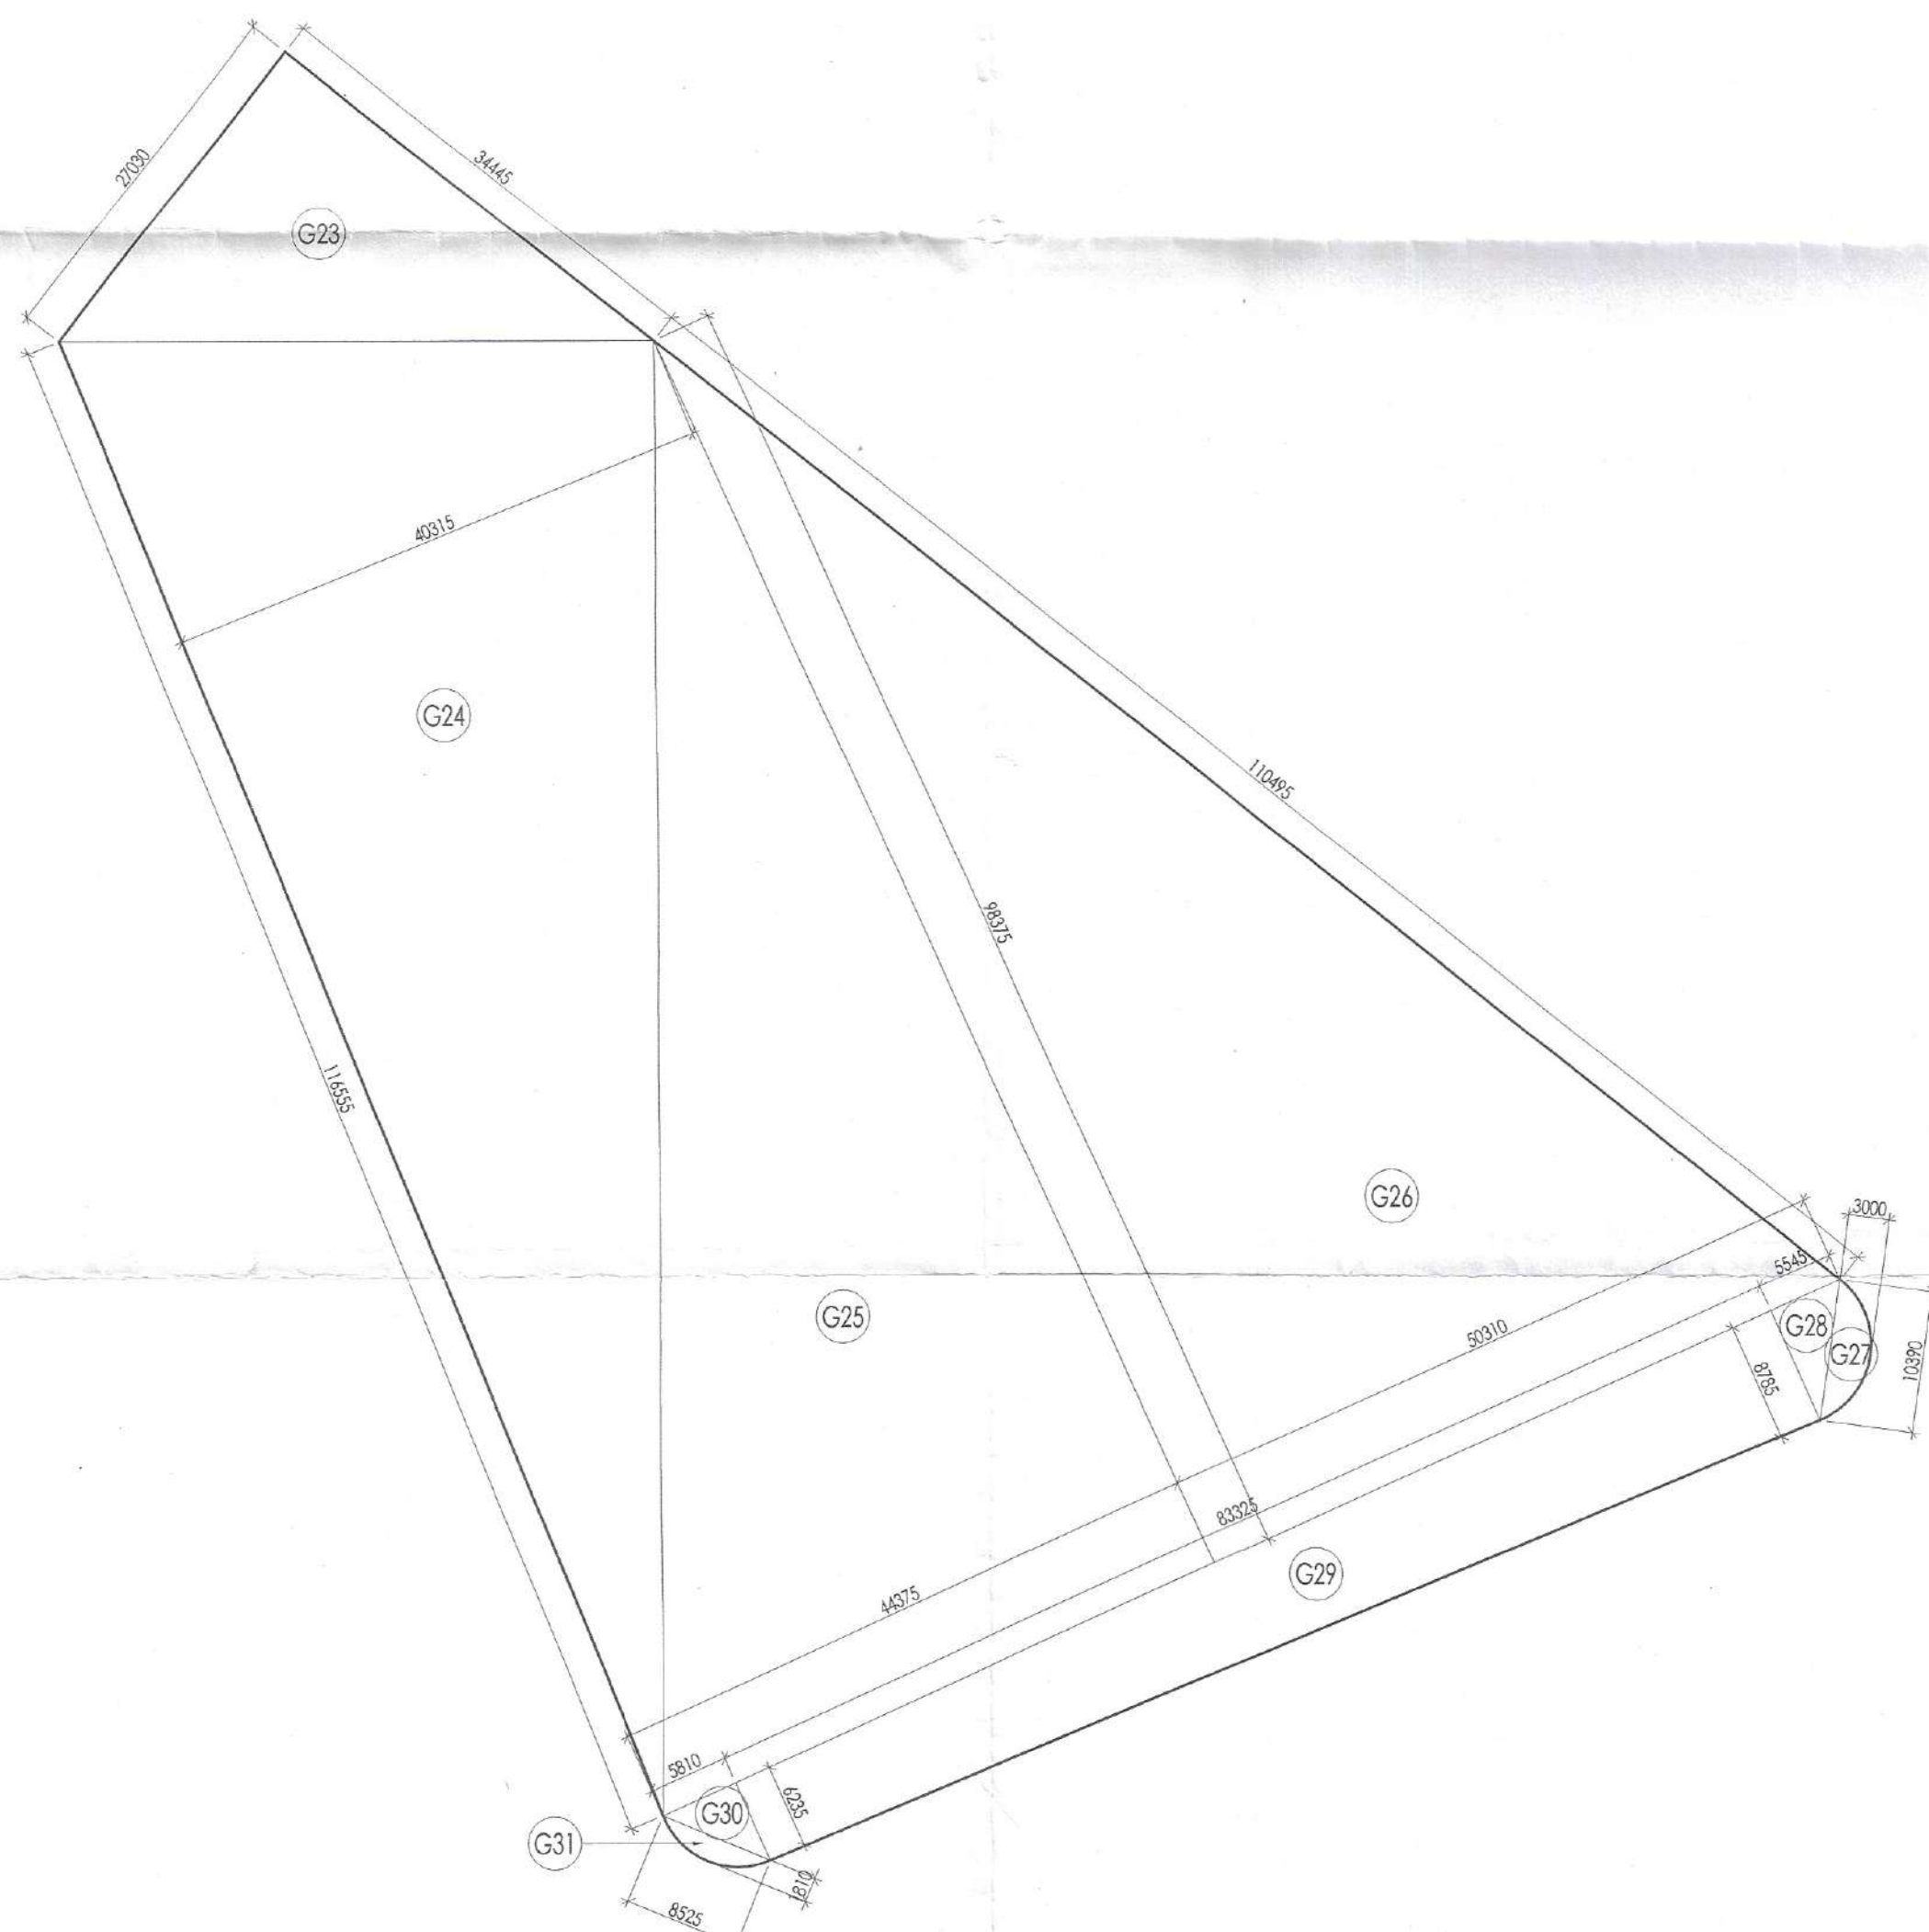

LANDSCAPE GREEN-4

|   |                   |
|---|-------------------|
| PROJECT   |                   |
| Revised Building Plans of Group Housing Colony measuring 22.344 Acres (License No. 41 of 2010 Dated 07.06.2010) in sector-93, Gurugram being developed by Ashiana Housing Ltd. comprising of total of Five (5) phases |                   |
| NORTH :<br>N   |                   |
| ARCHITECT'S SEAL & SIGNATURE   | OWNER/AUTH. SIGN. |
| SYED MOHD. IMRAN<br>CA 93 /16665<br>   |                   |
| TO BE READ WITH THIS OFFICE MEMO NO.: DATED :   |                   |
| Scale : 1 : 500   | Drawing No:-      |
| GREEN AREA CALCULATIONS   | A-01.3            |