
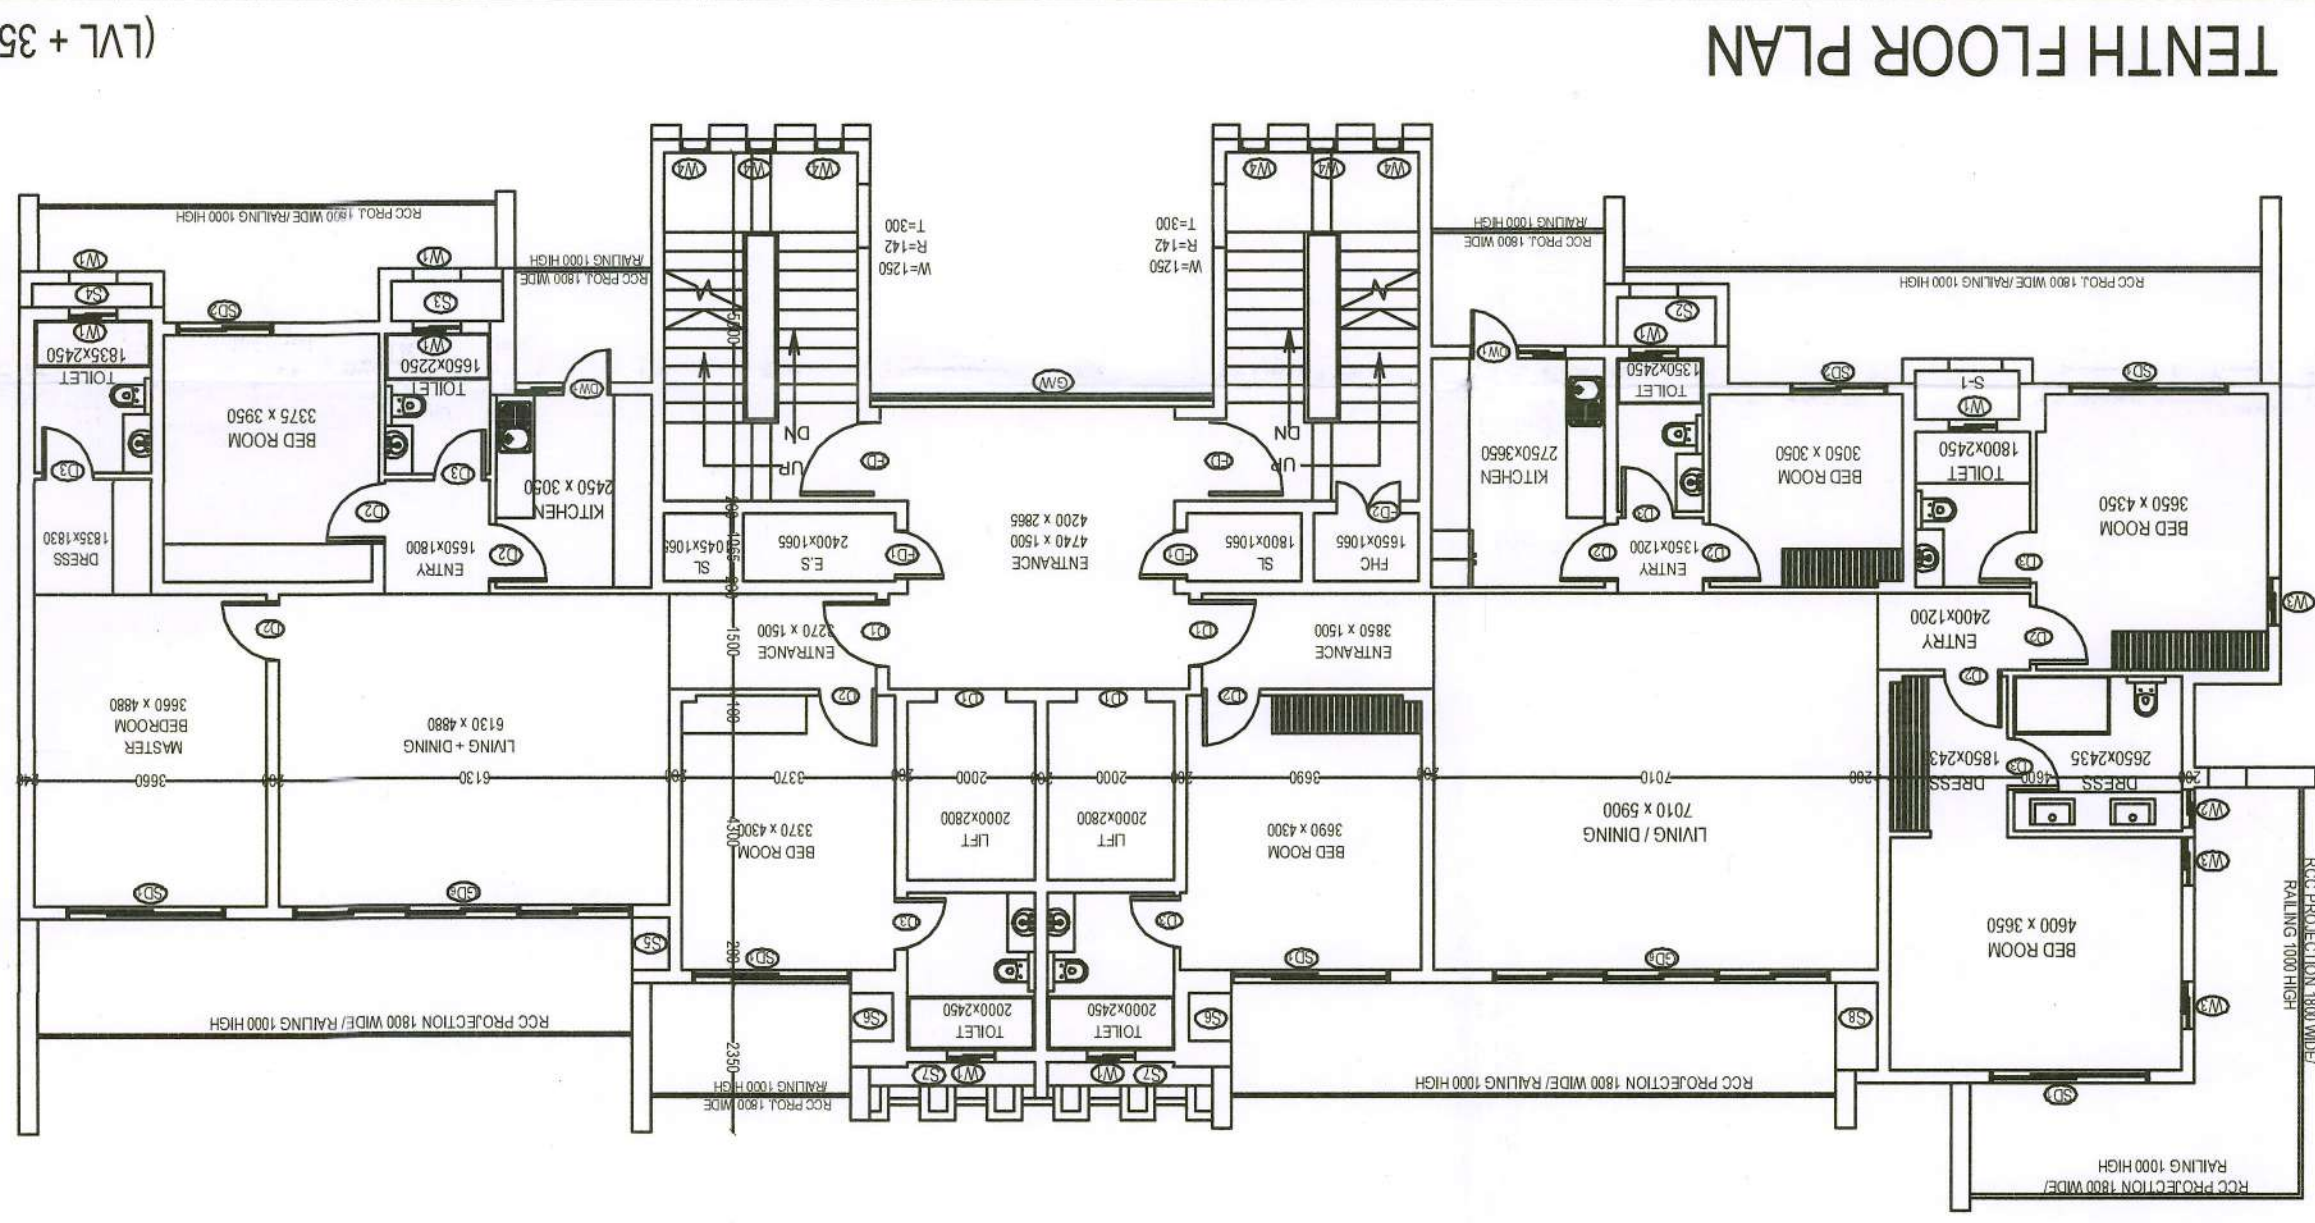
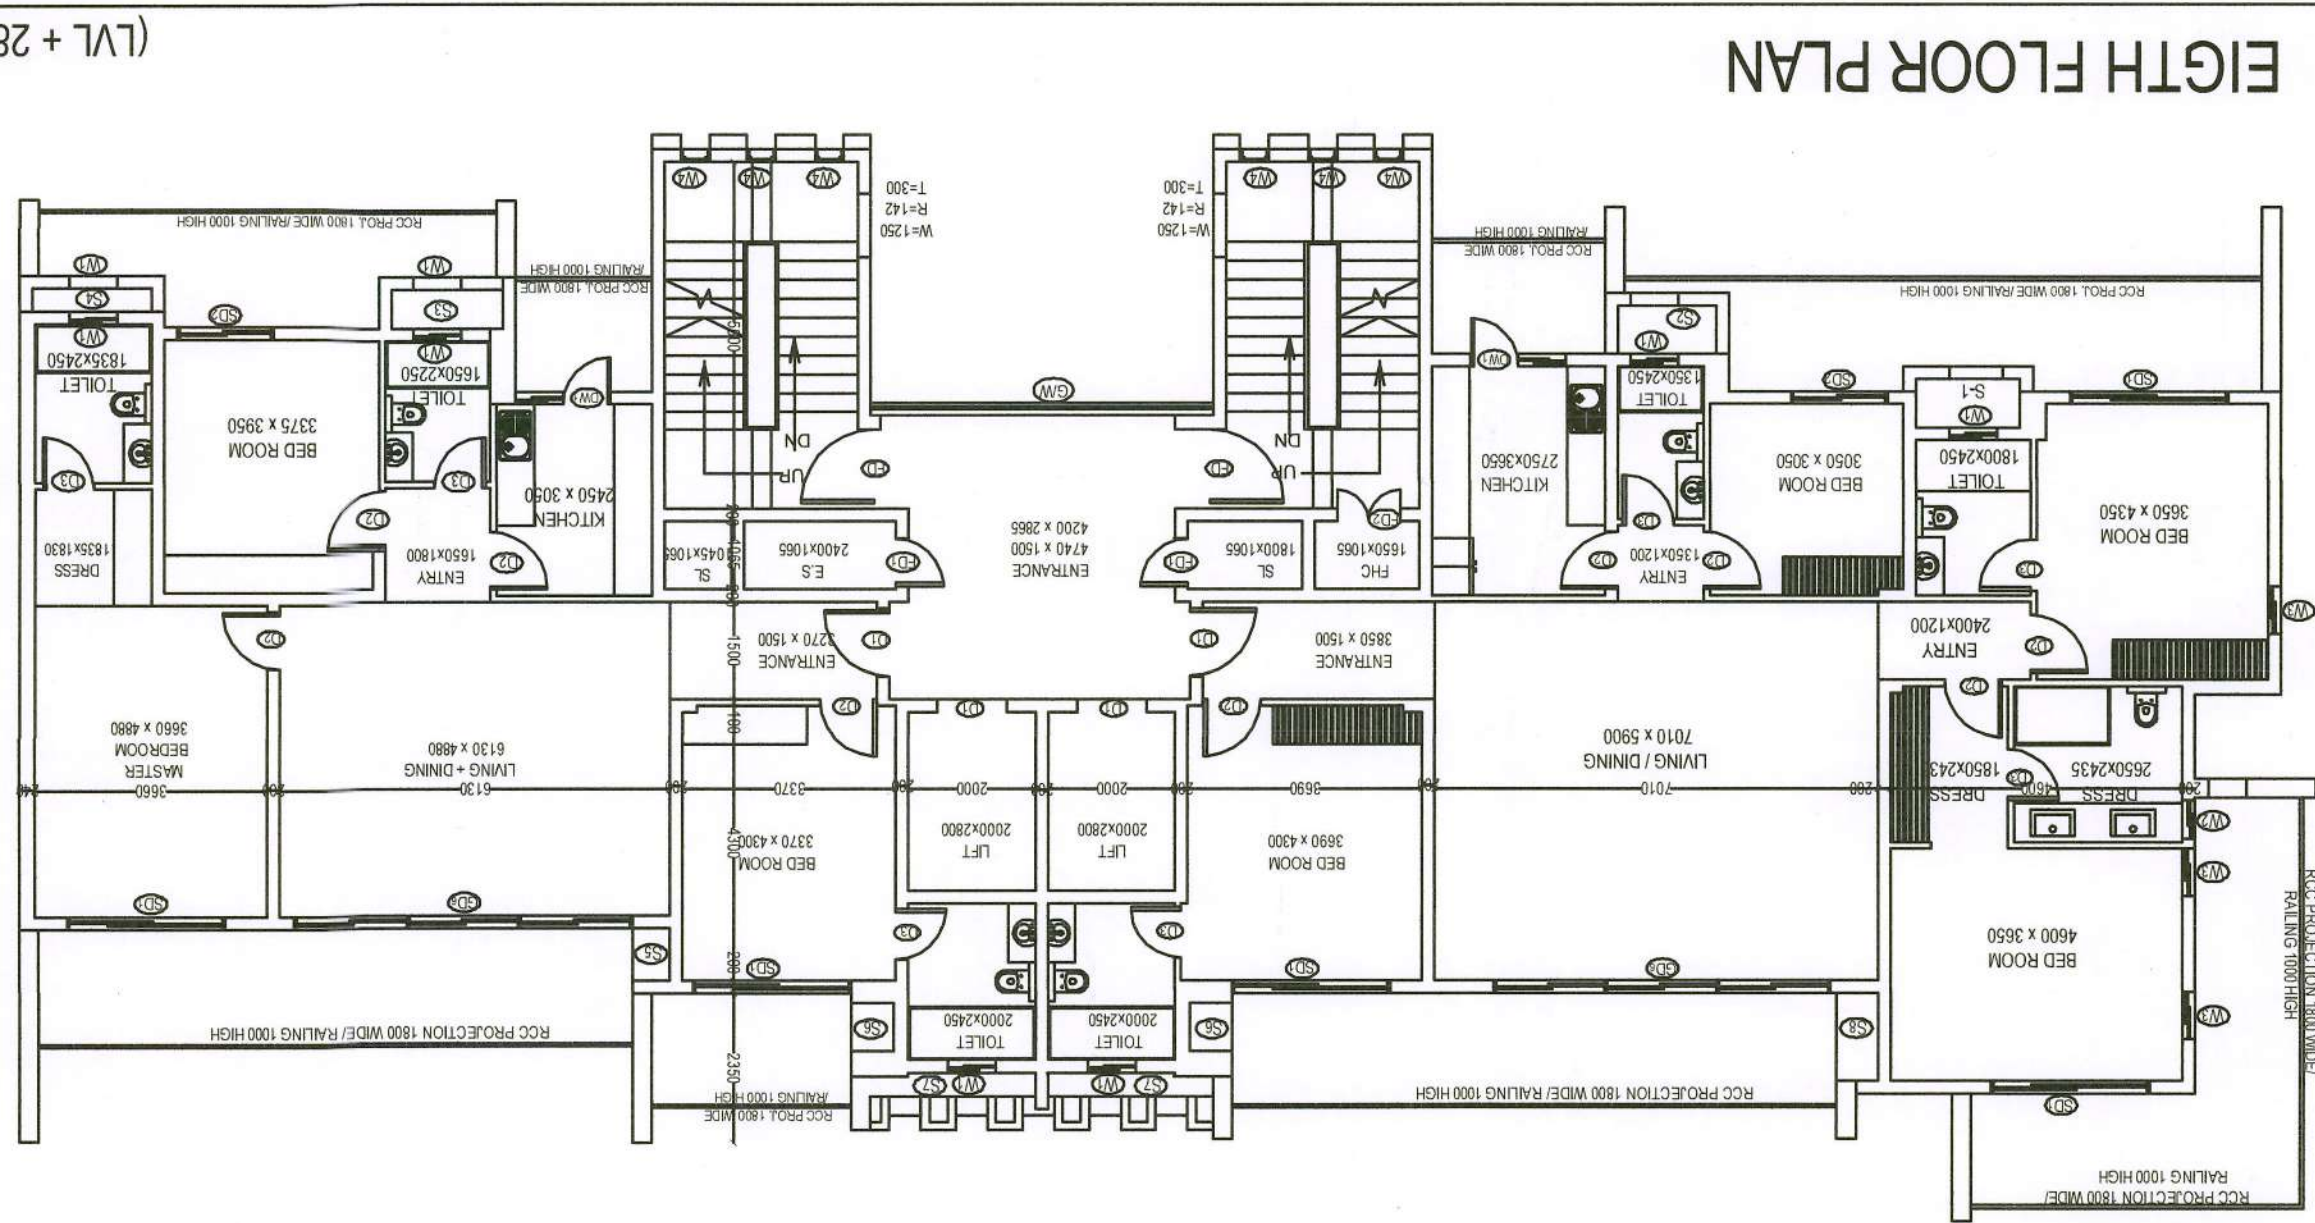
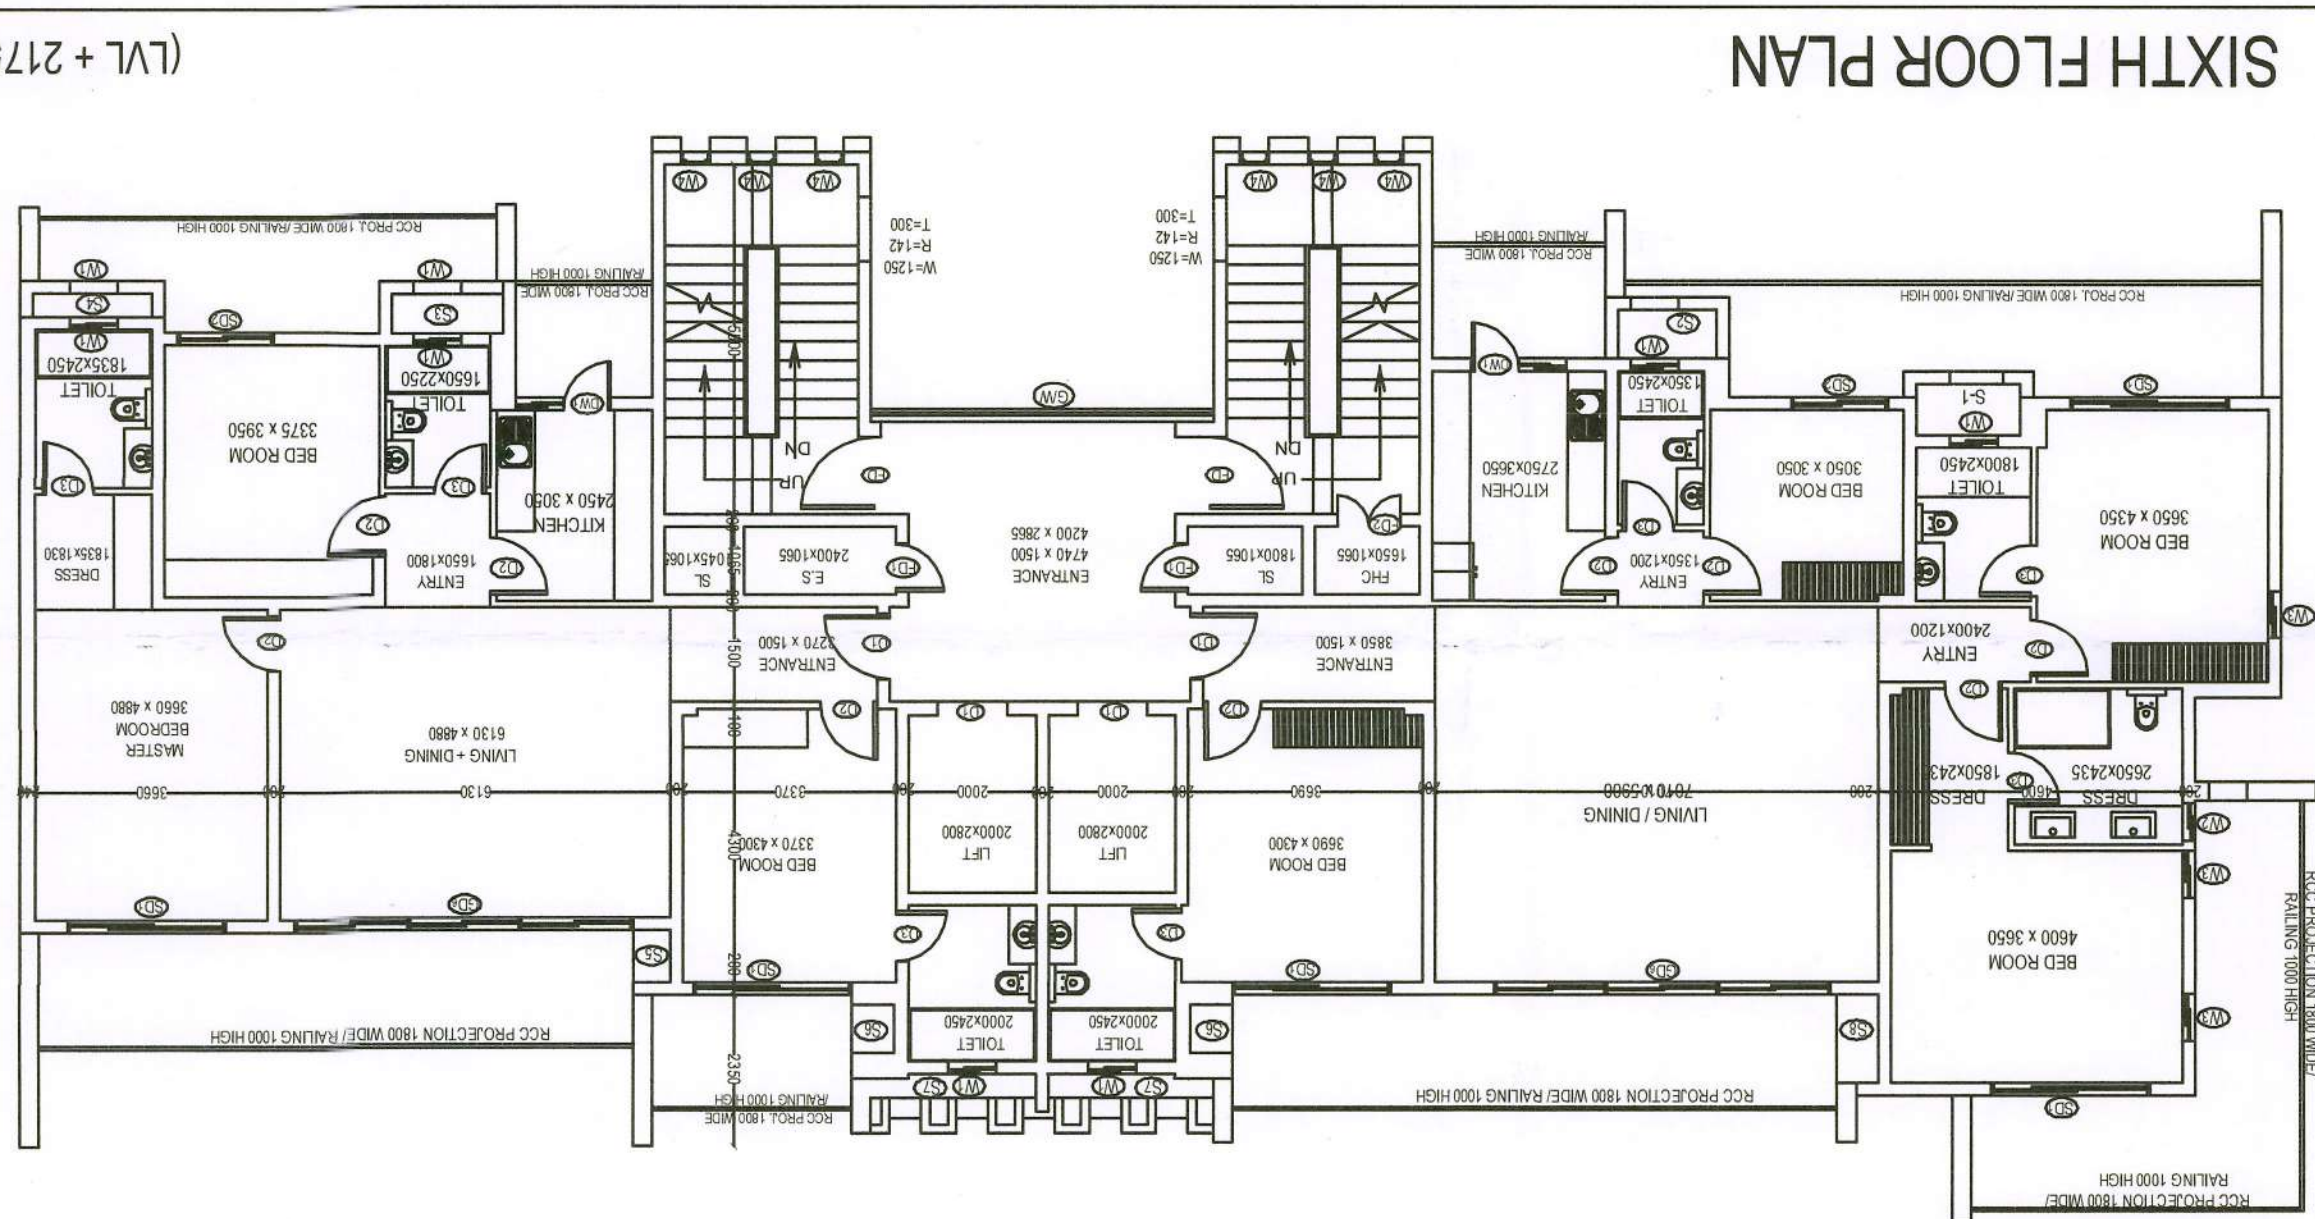
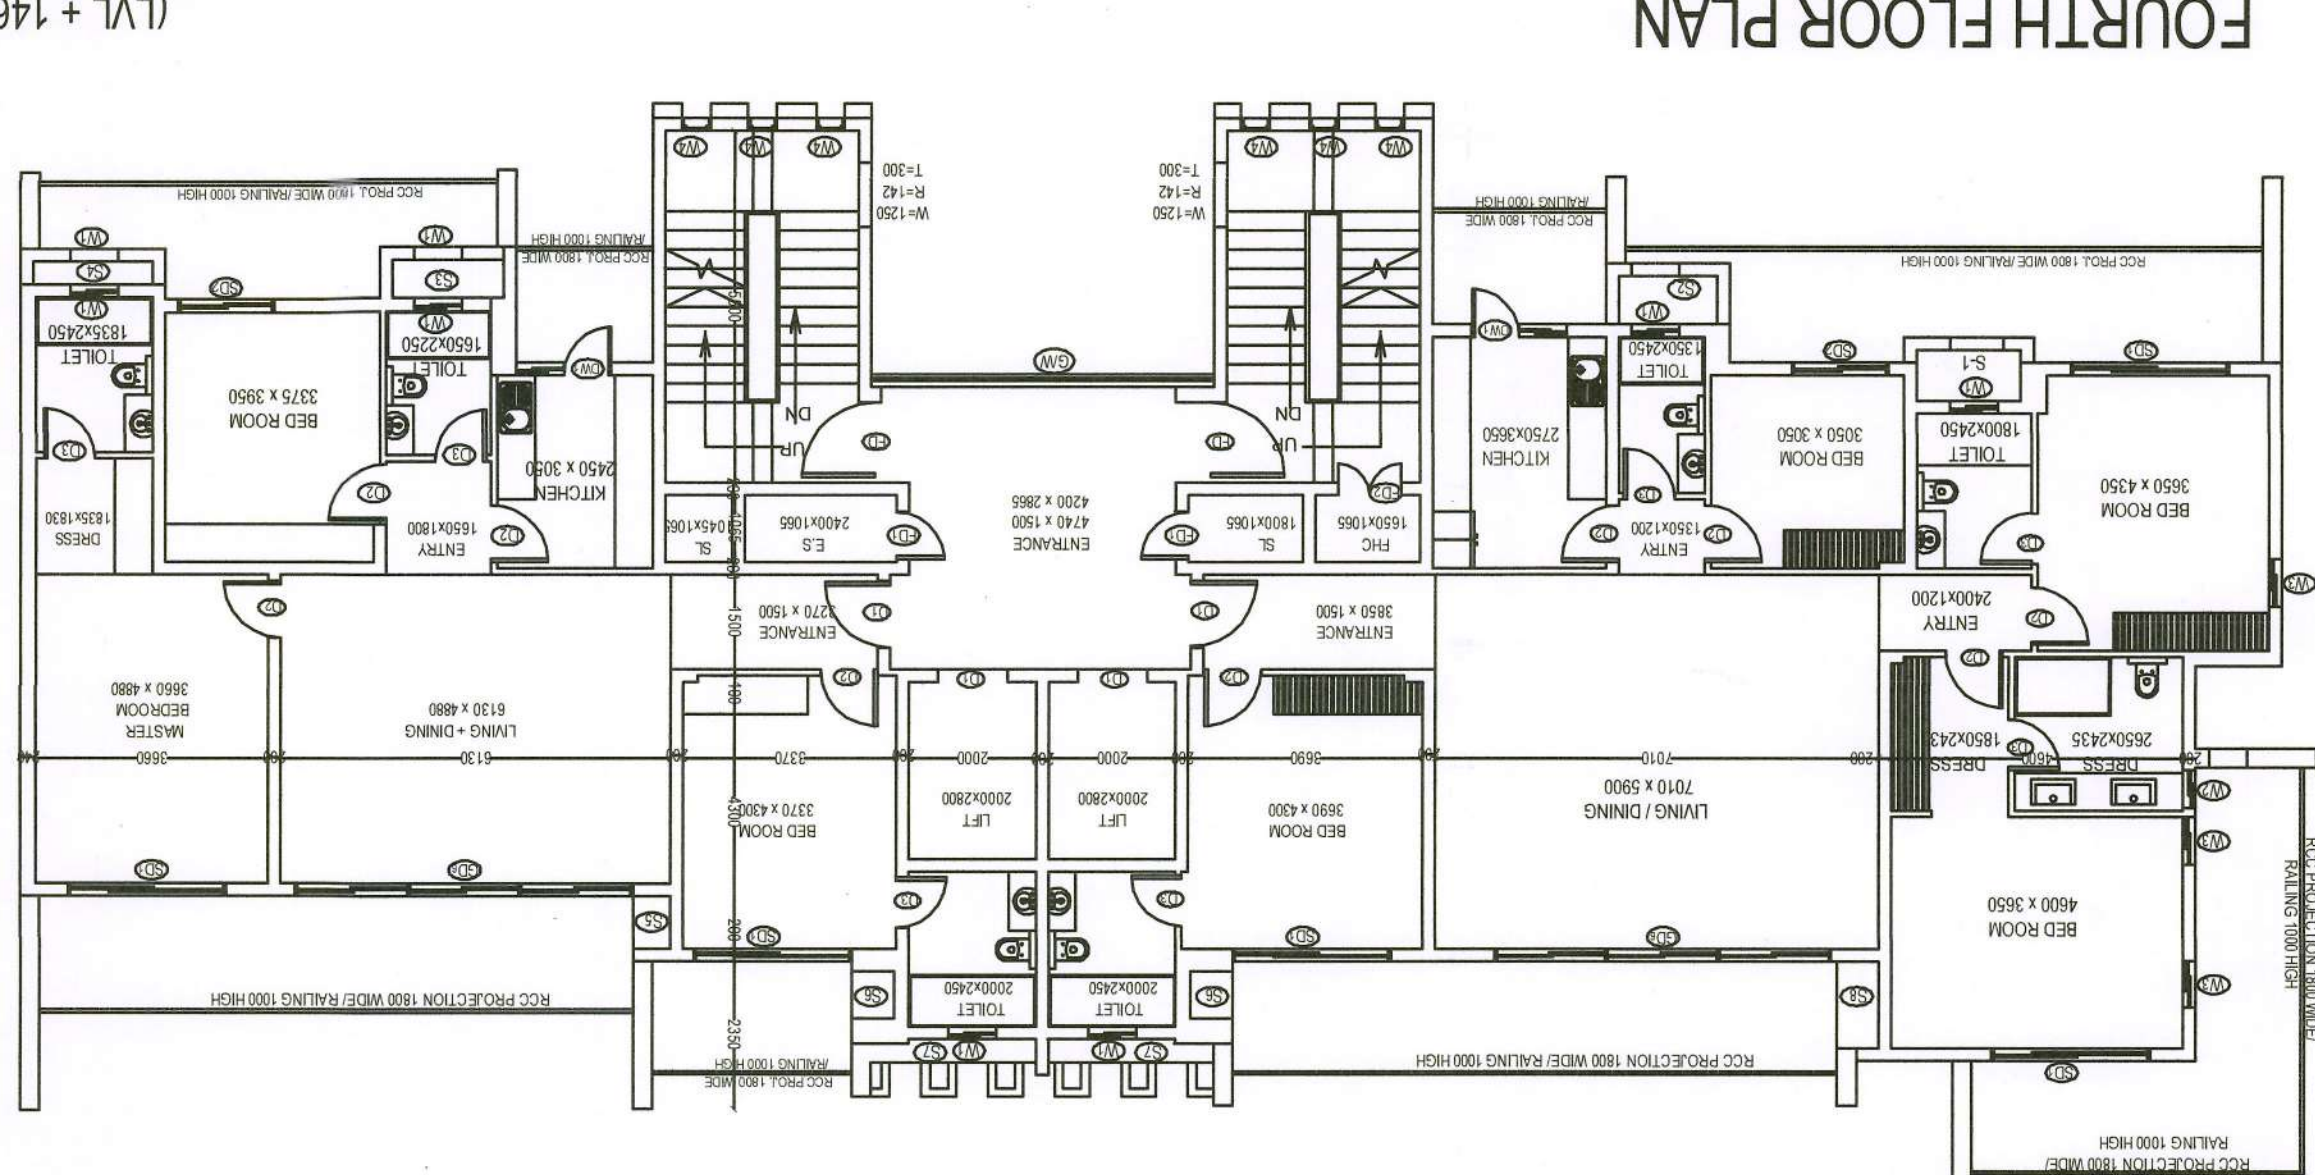
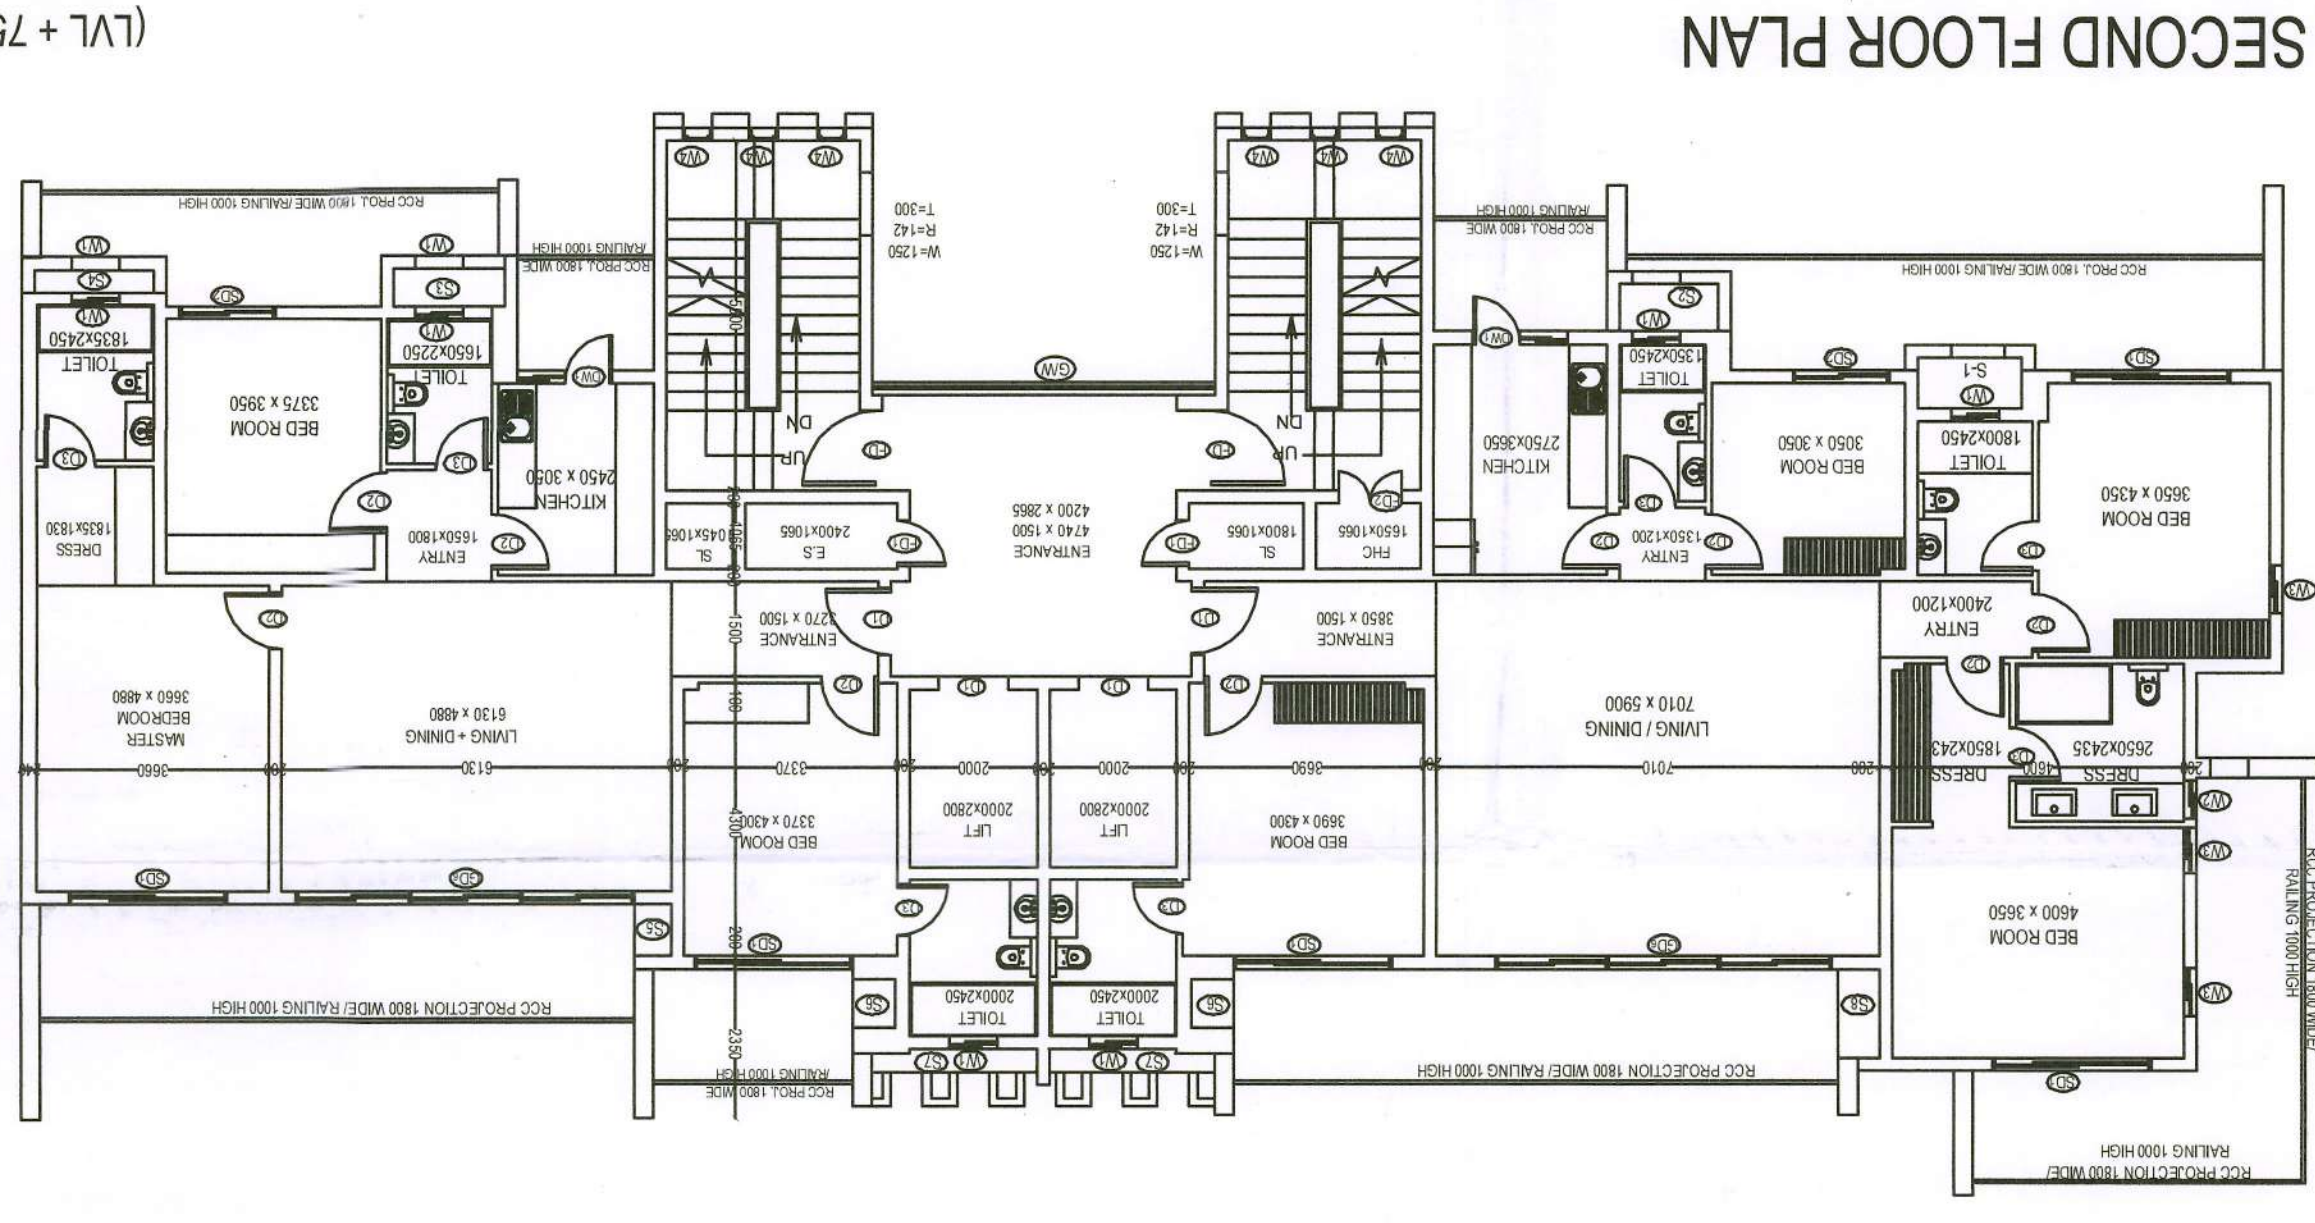
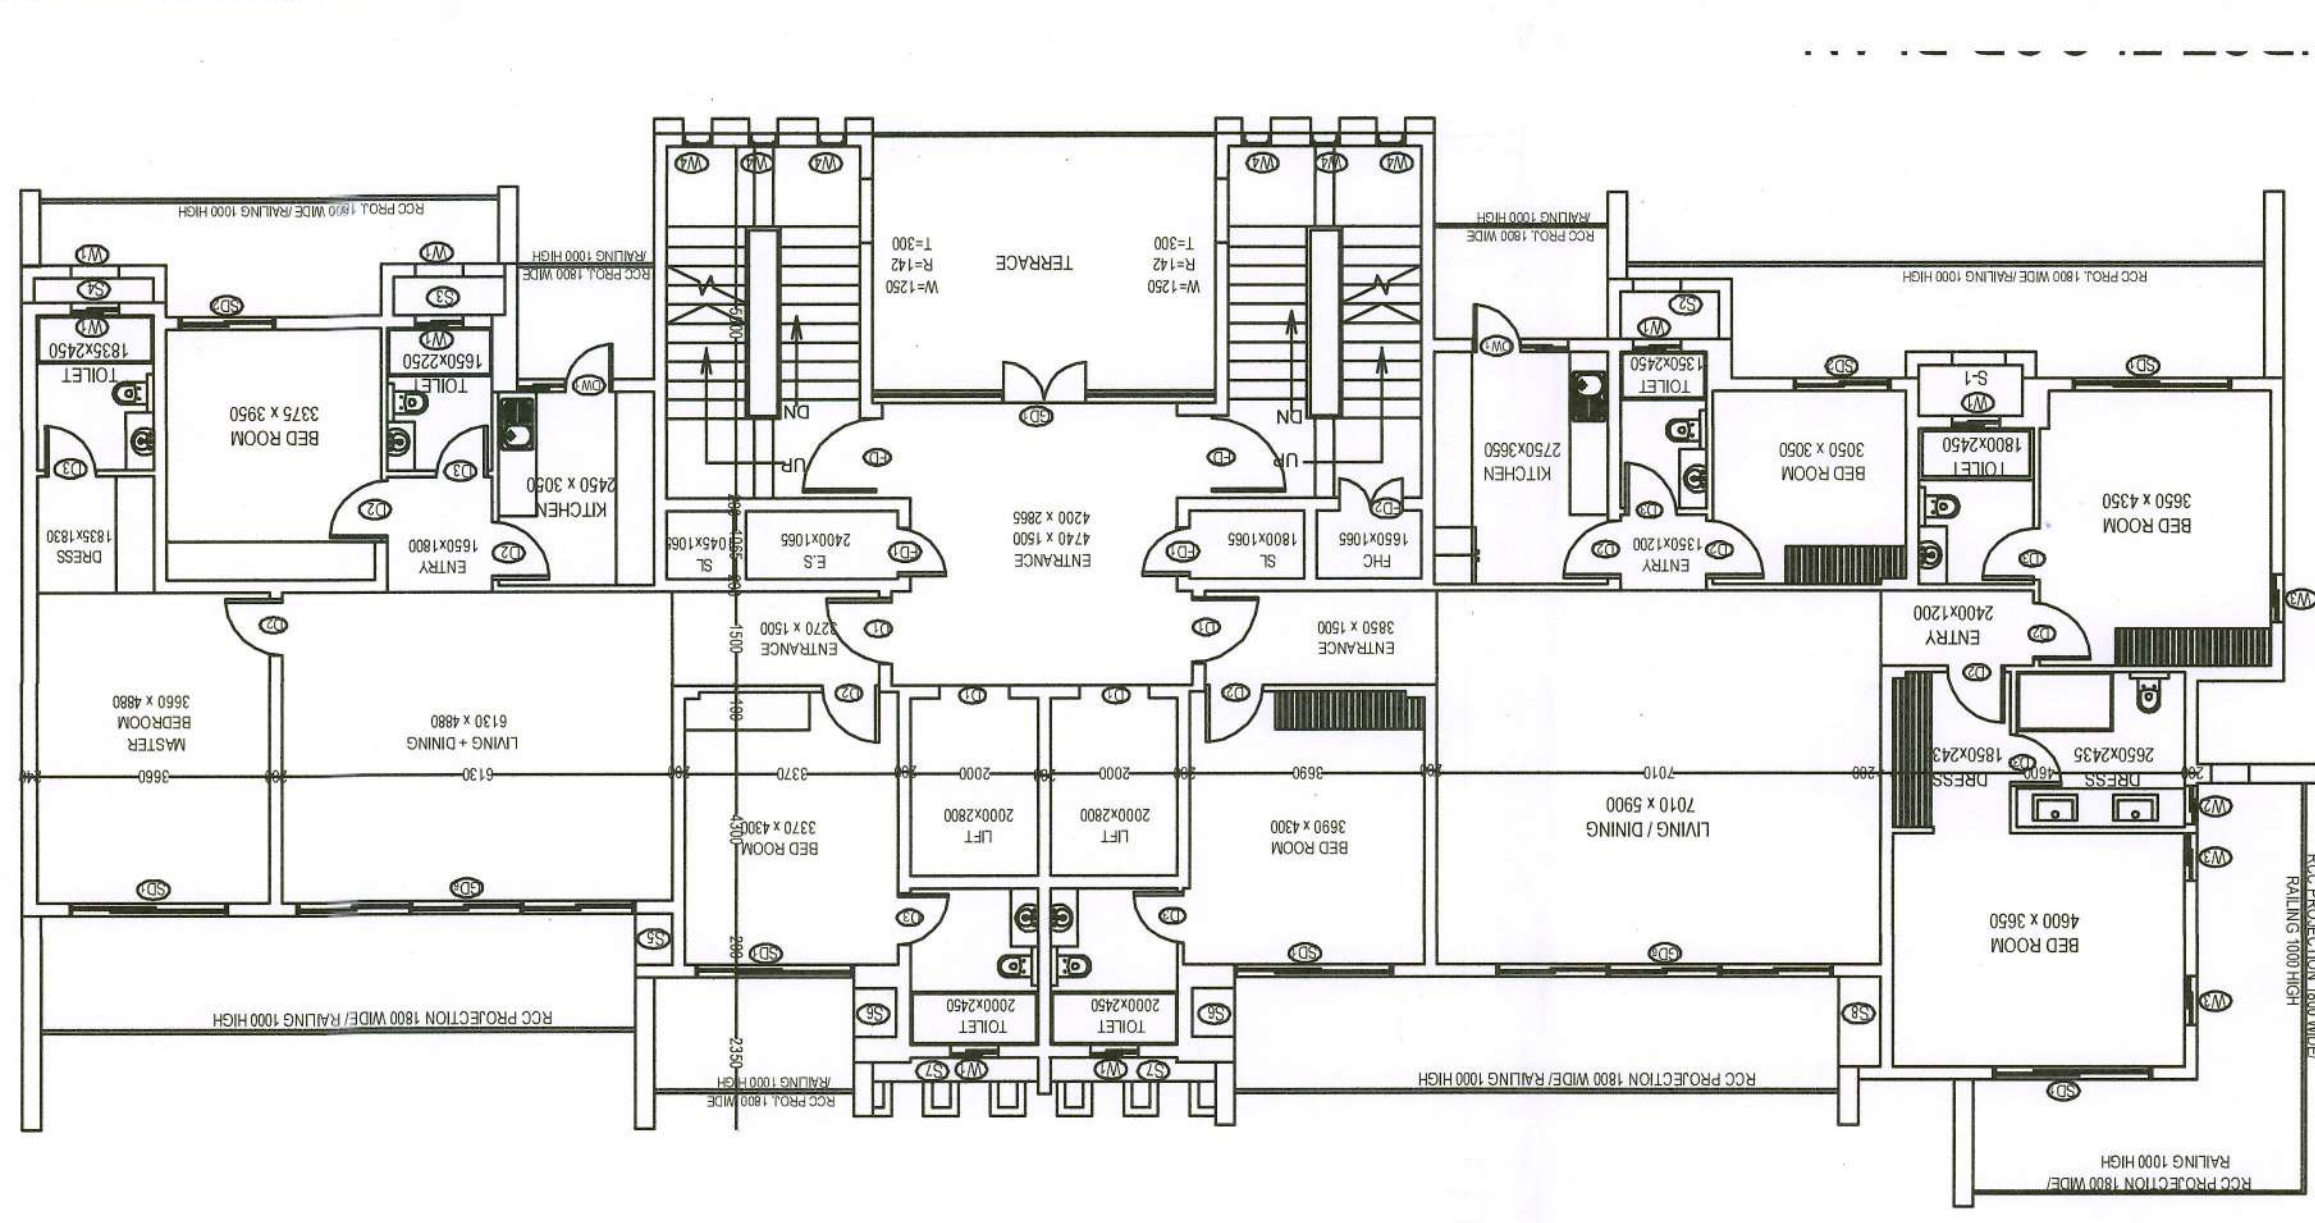
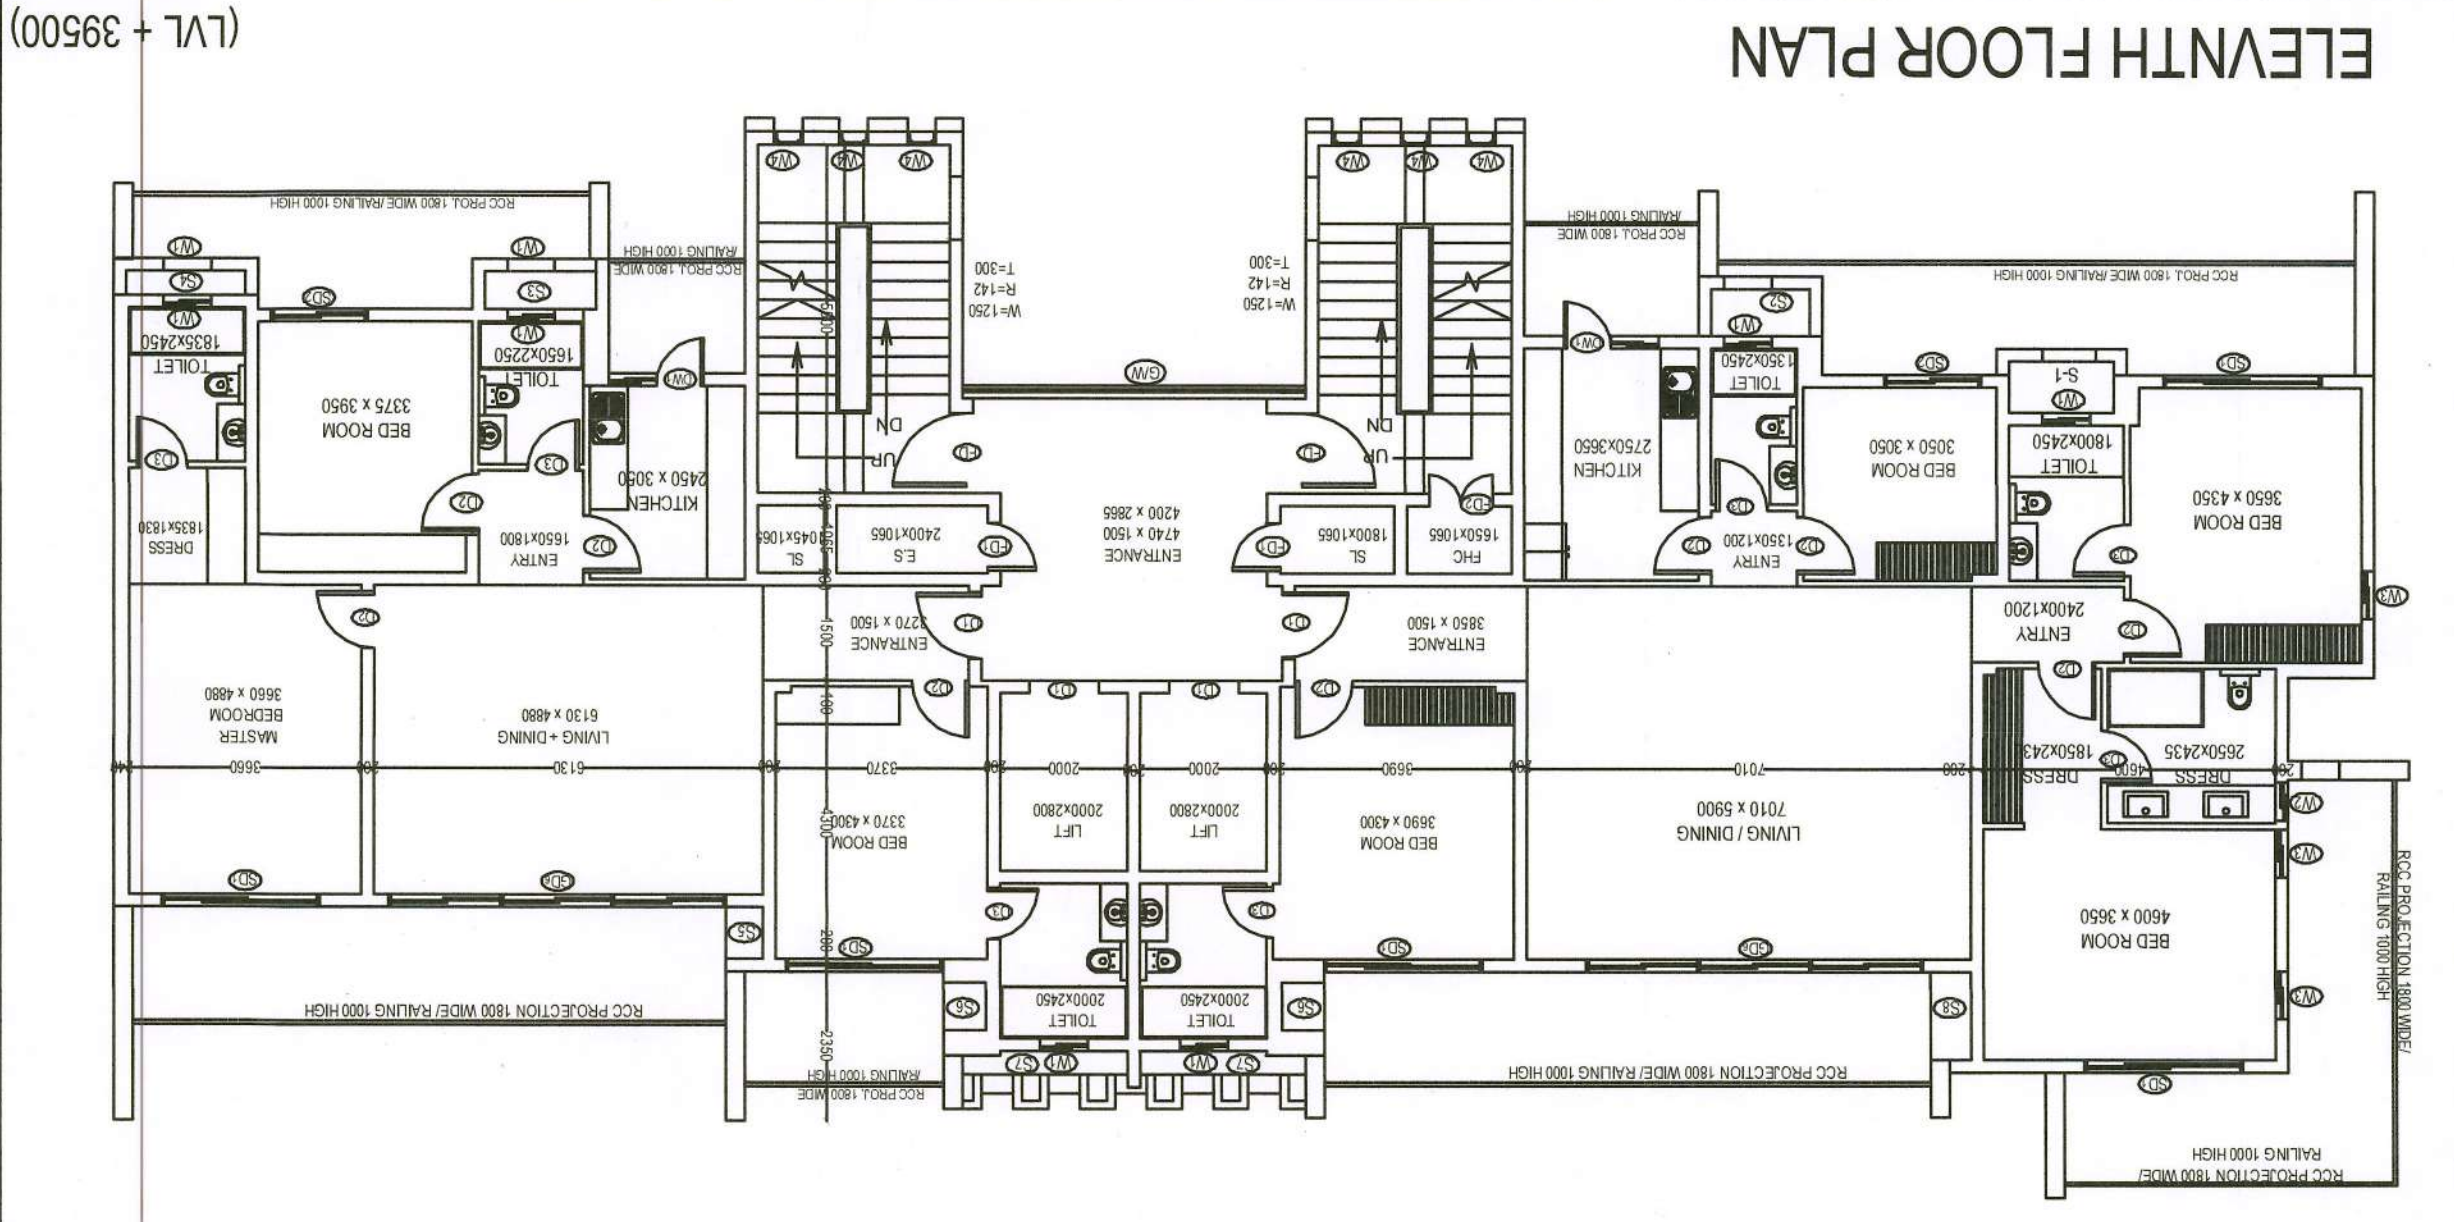
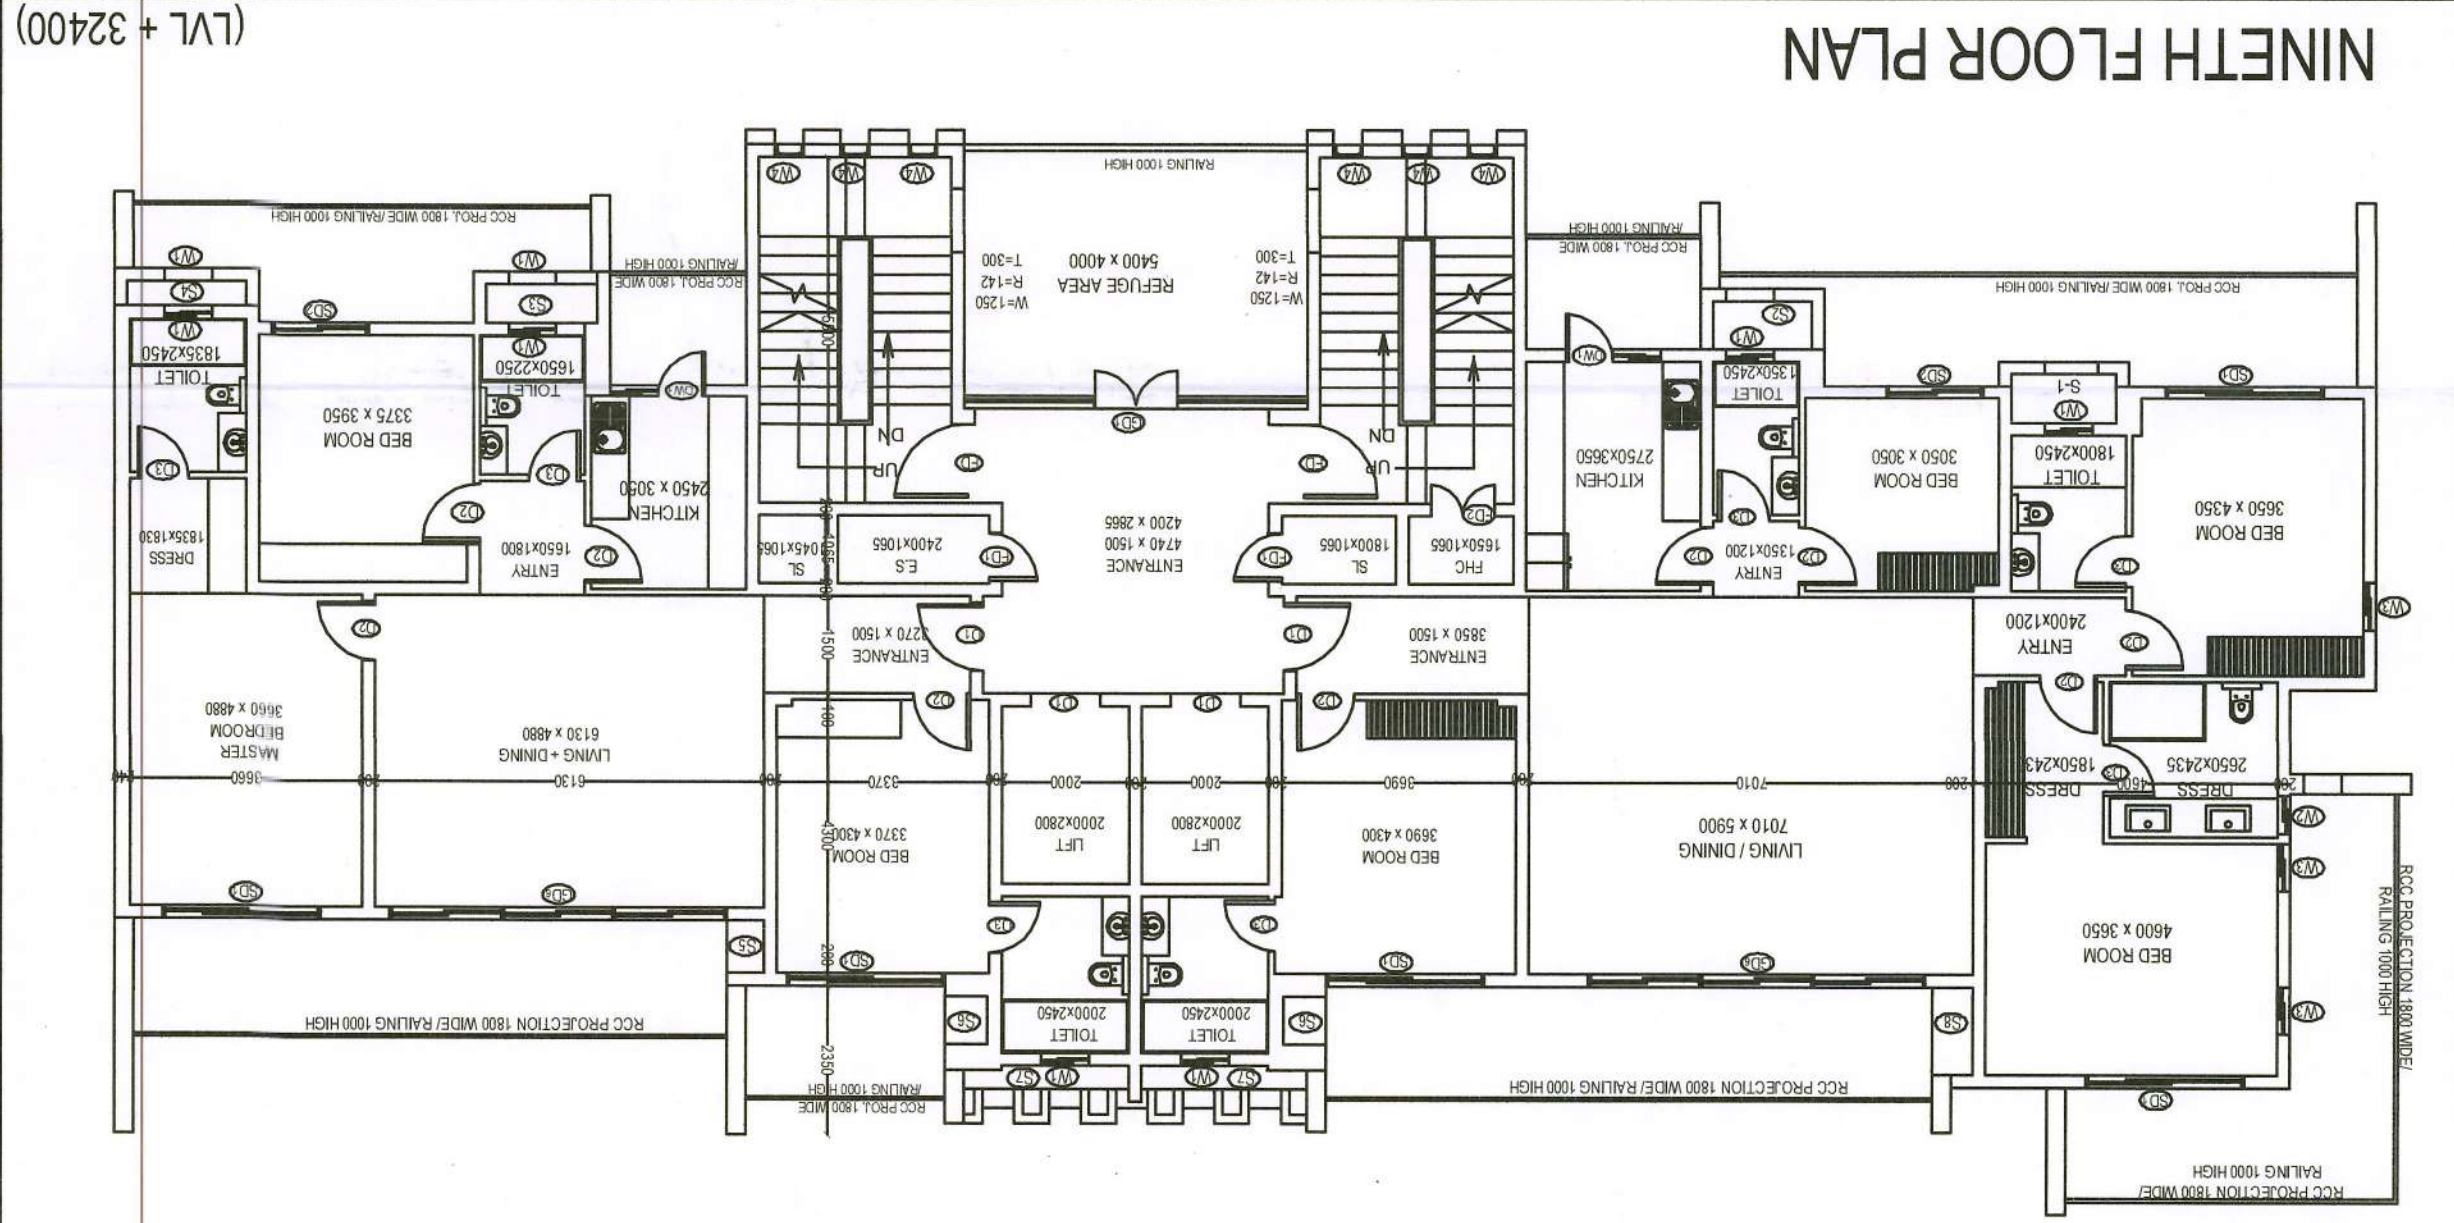
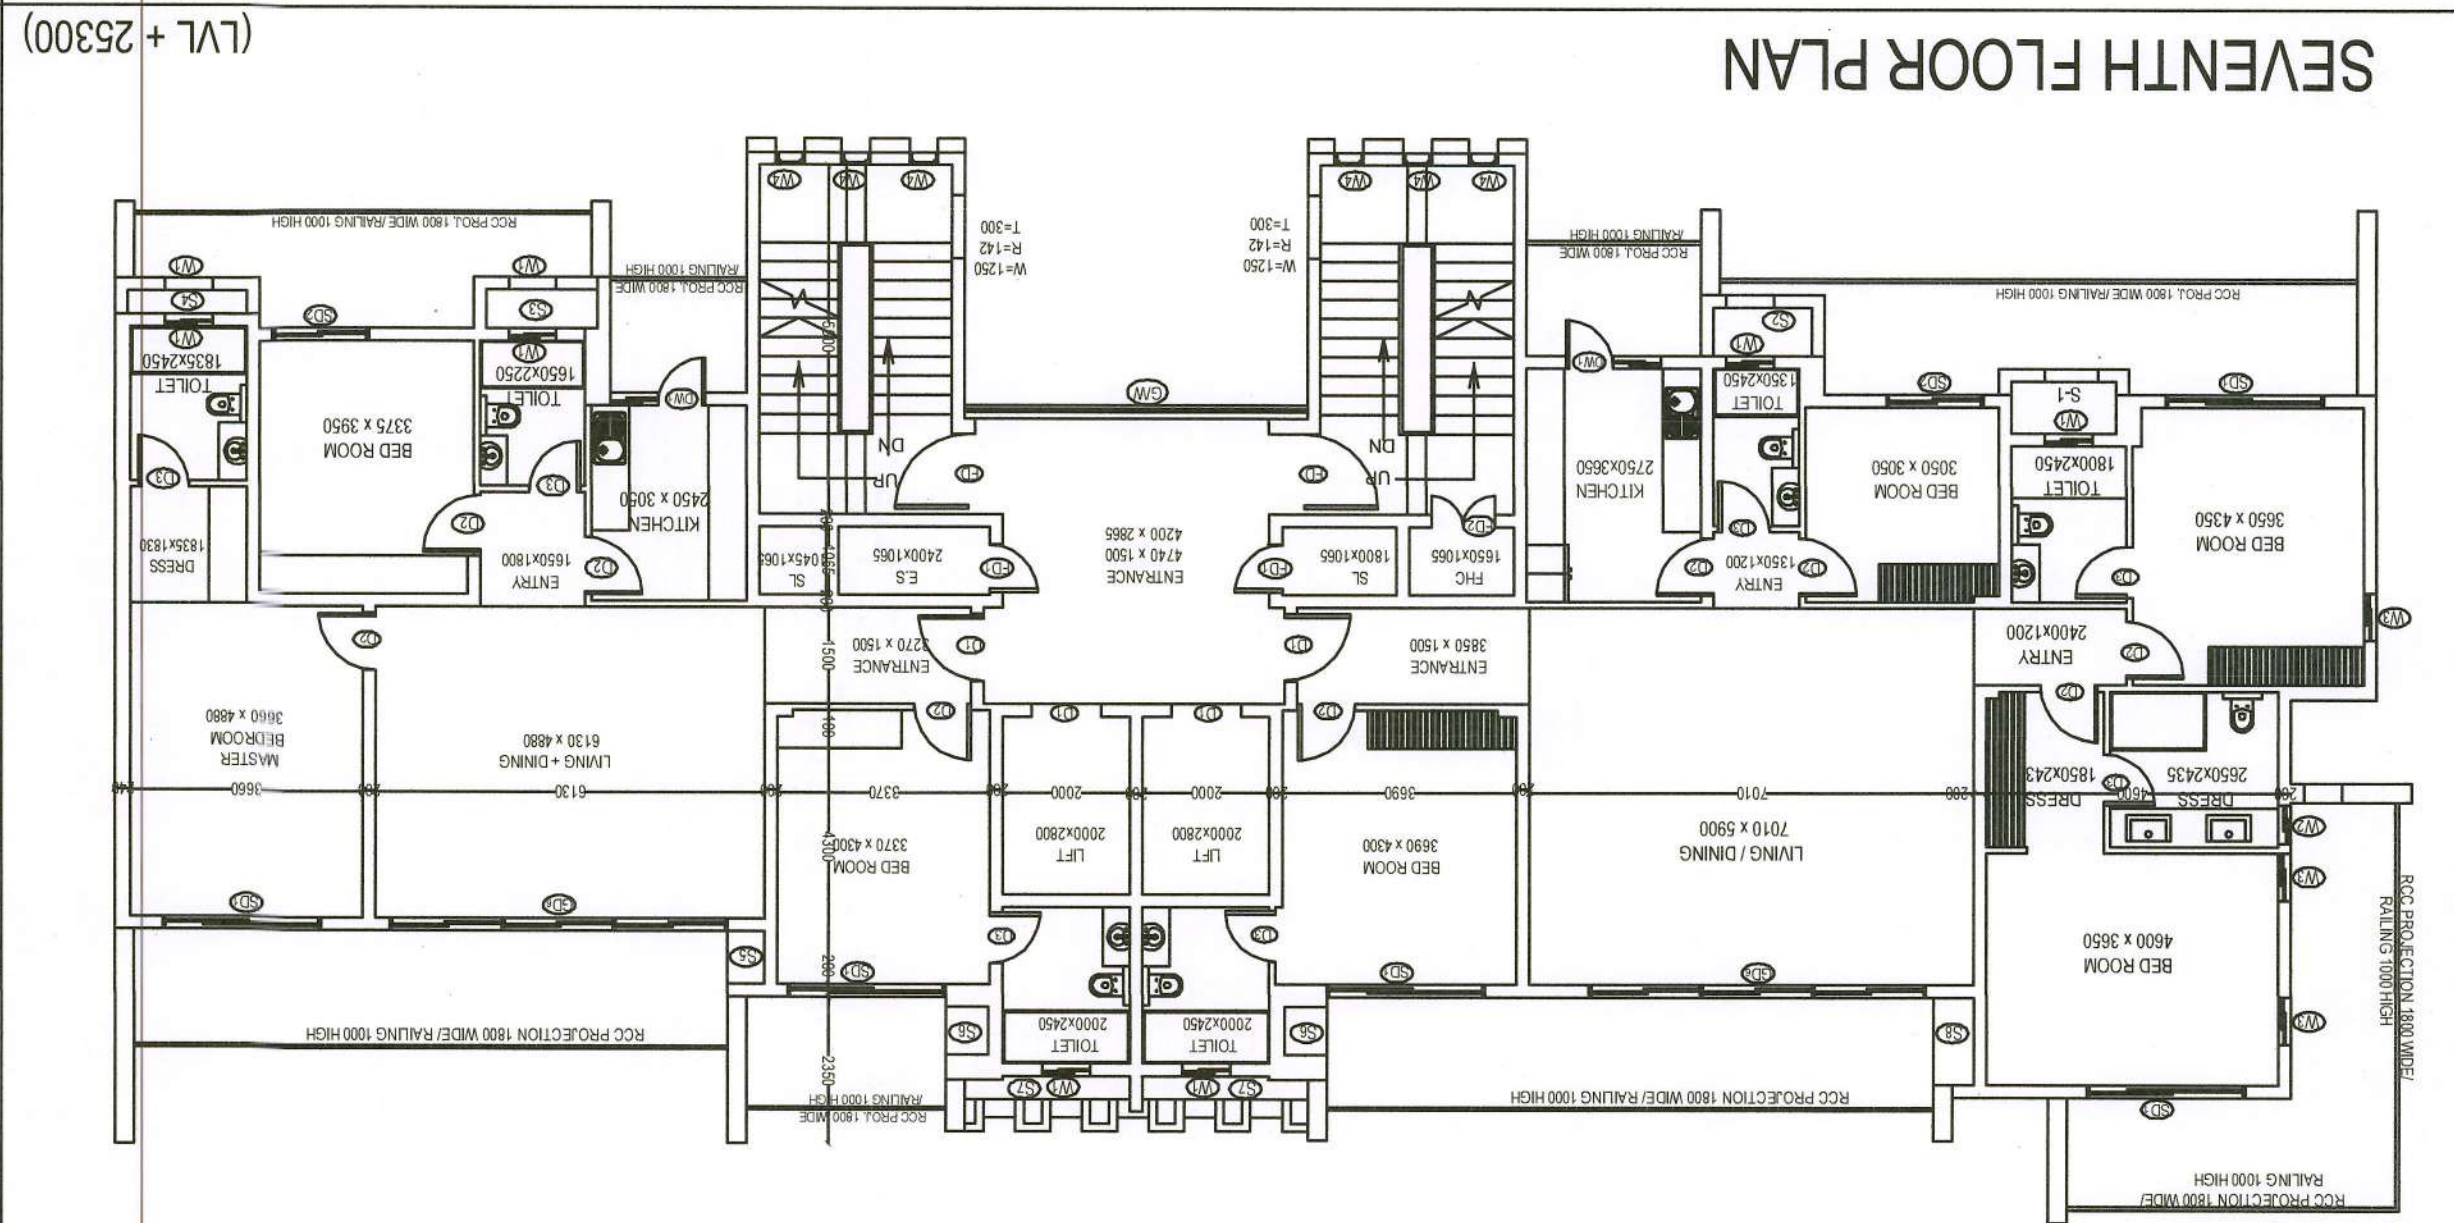
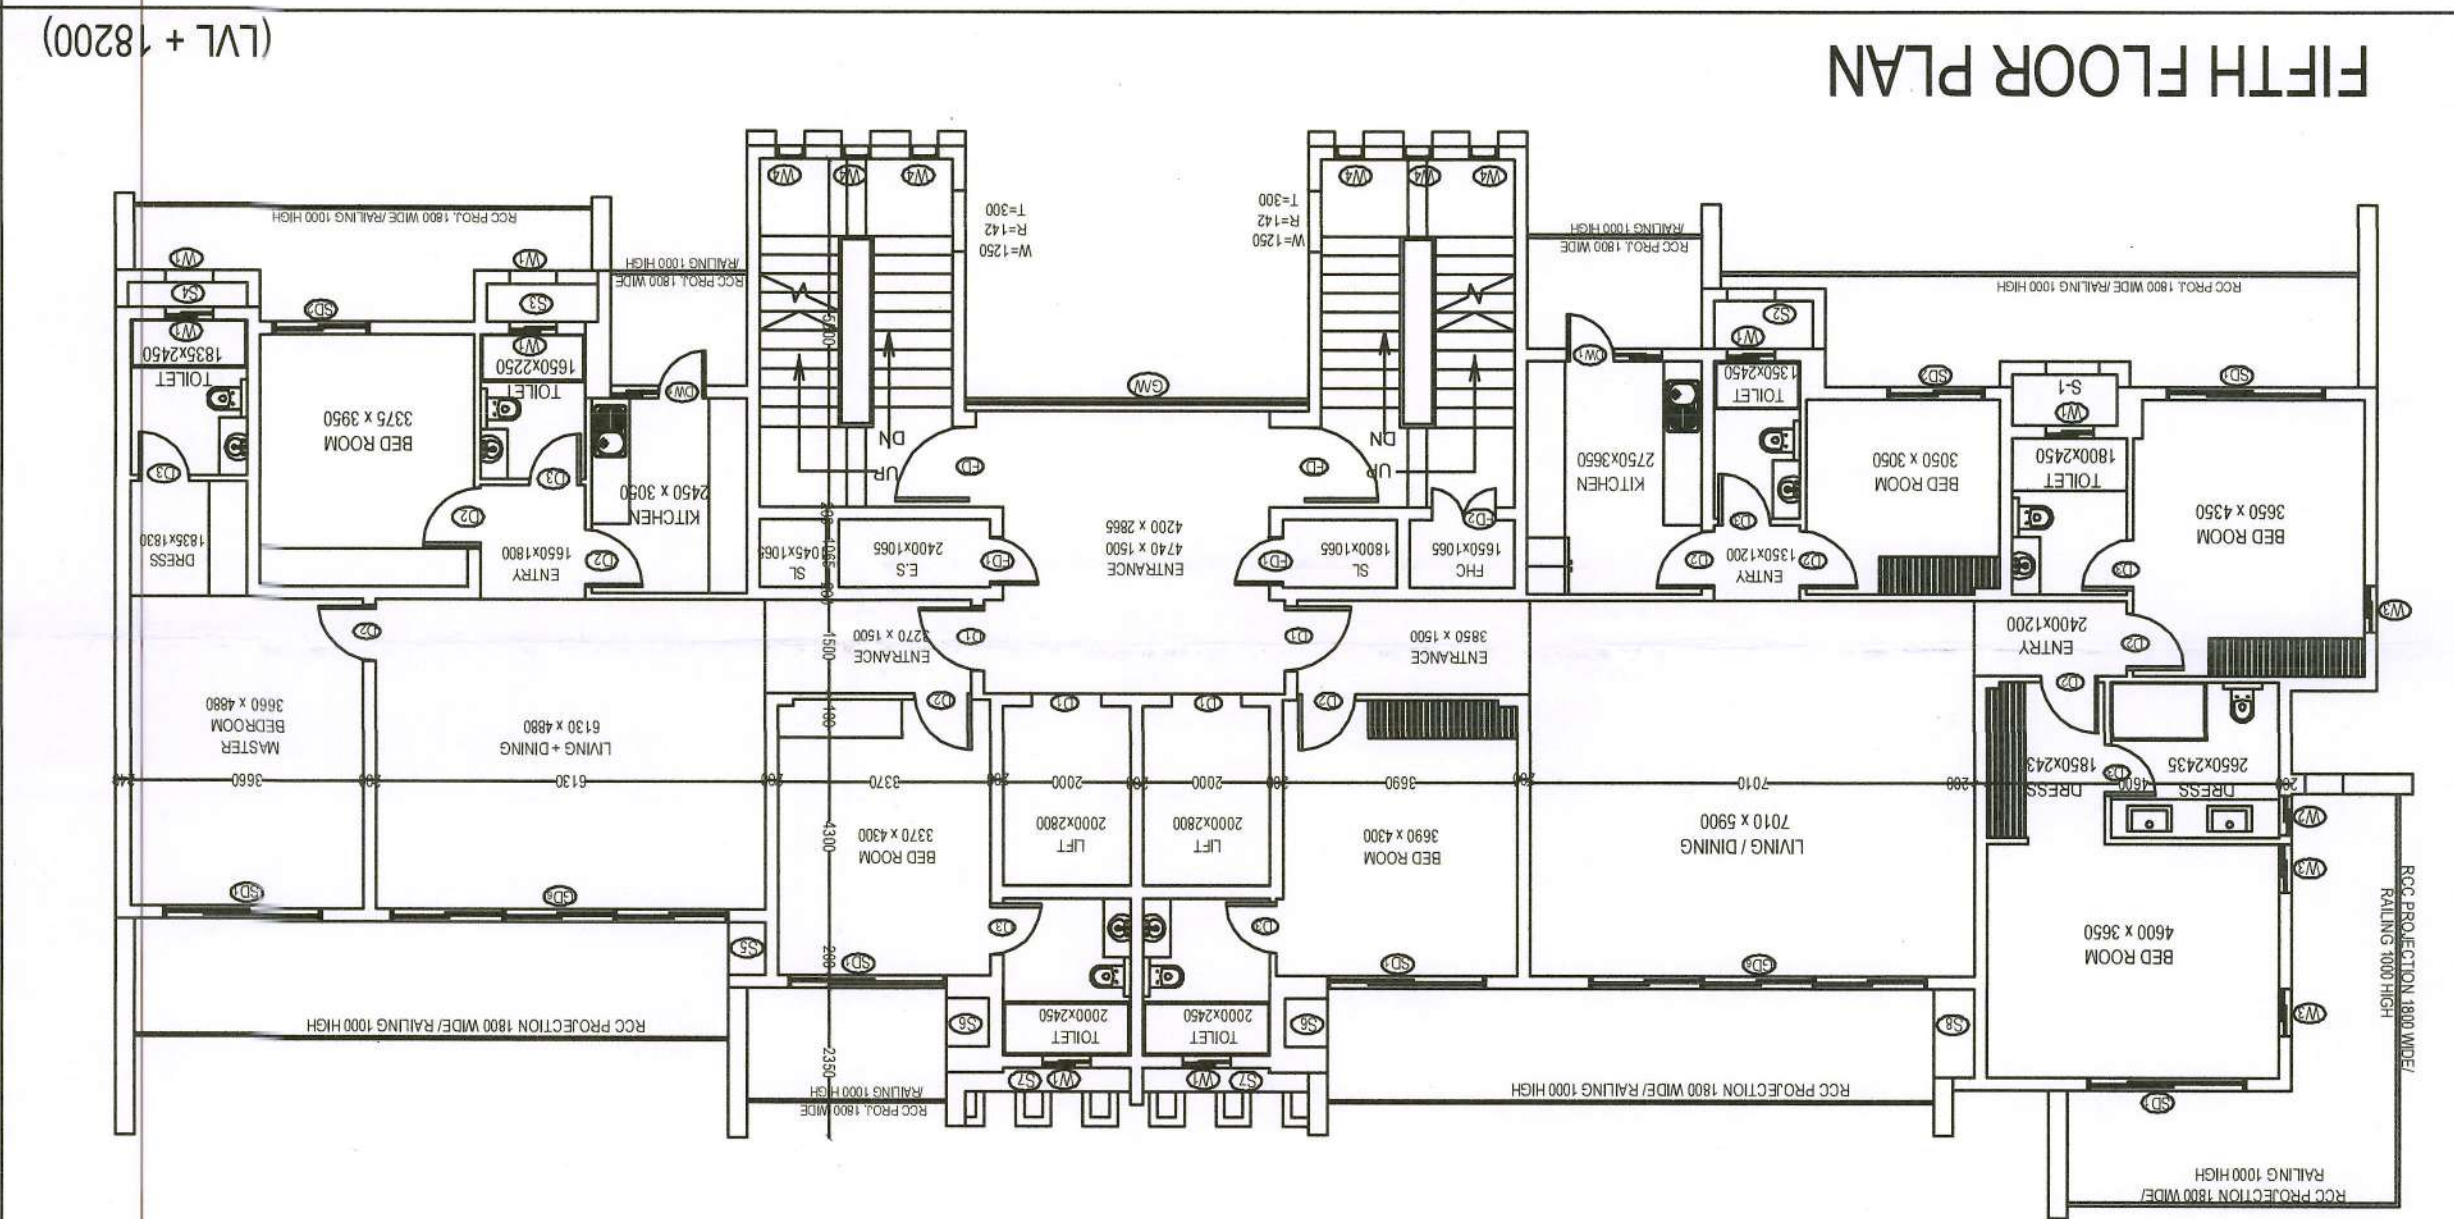
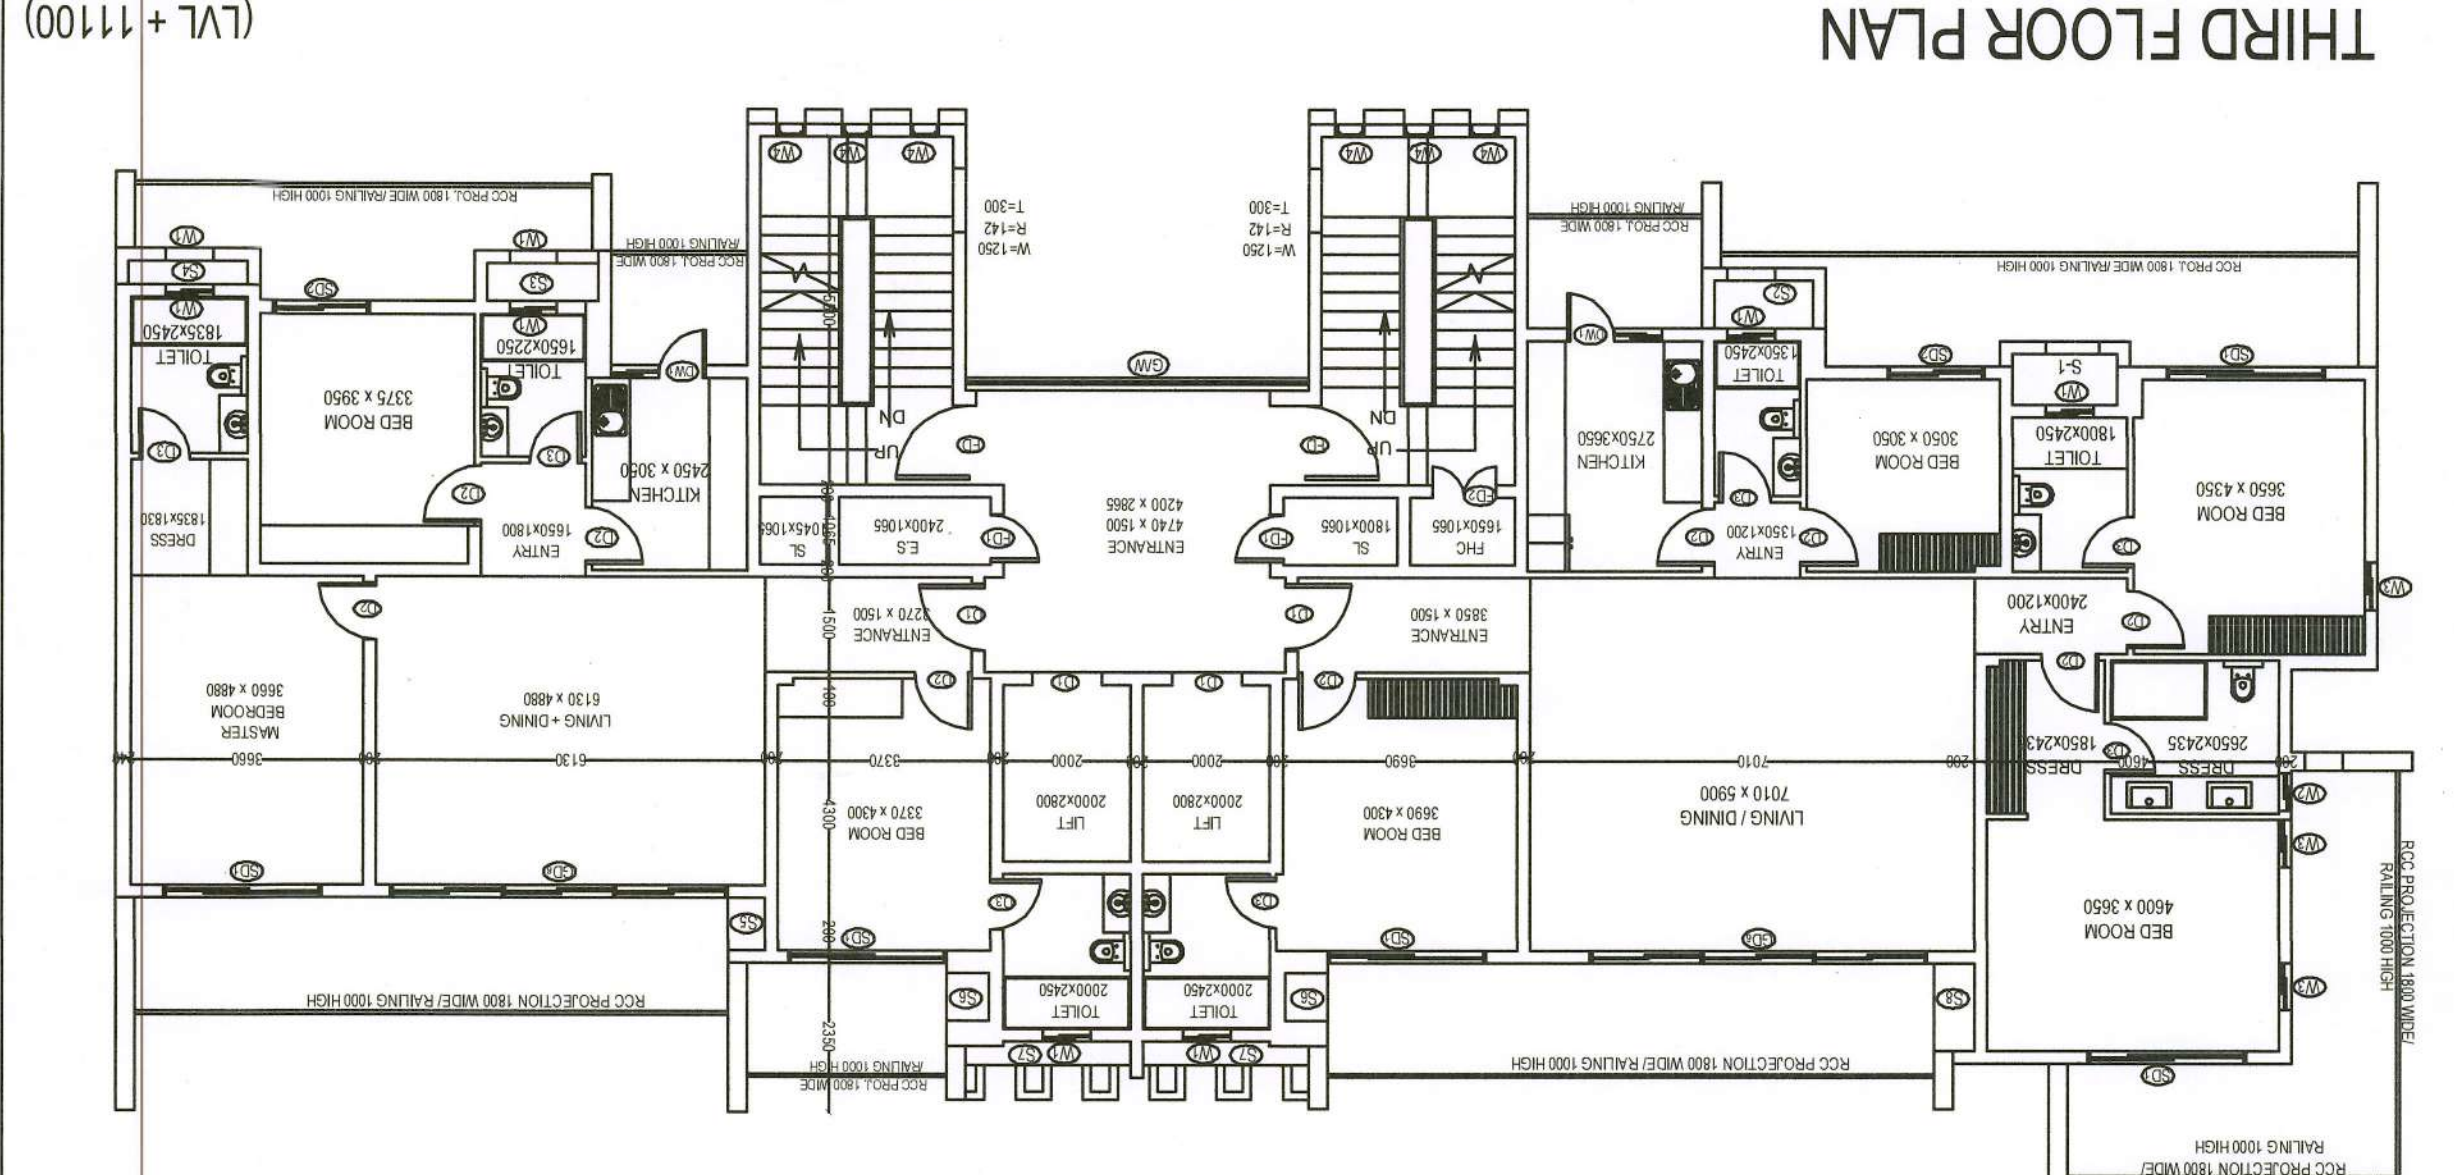
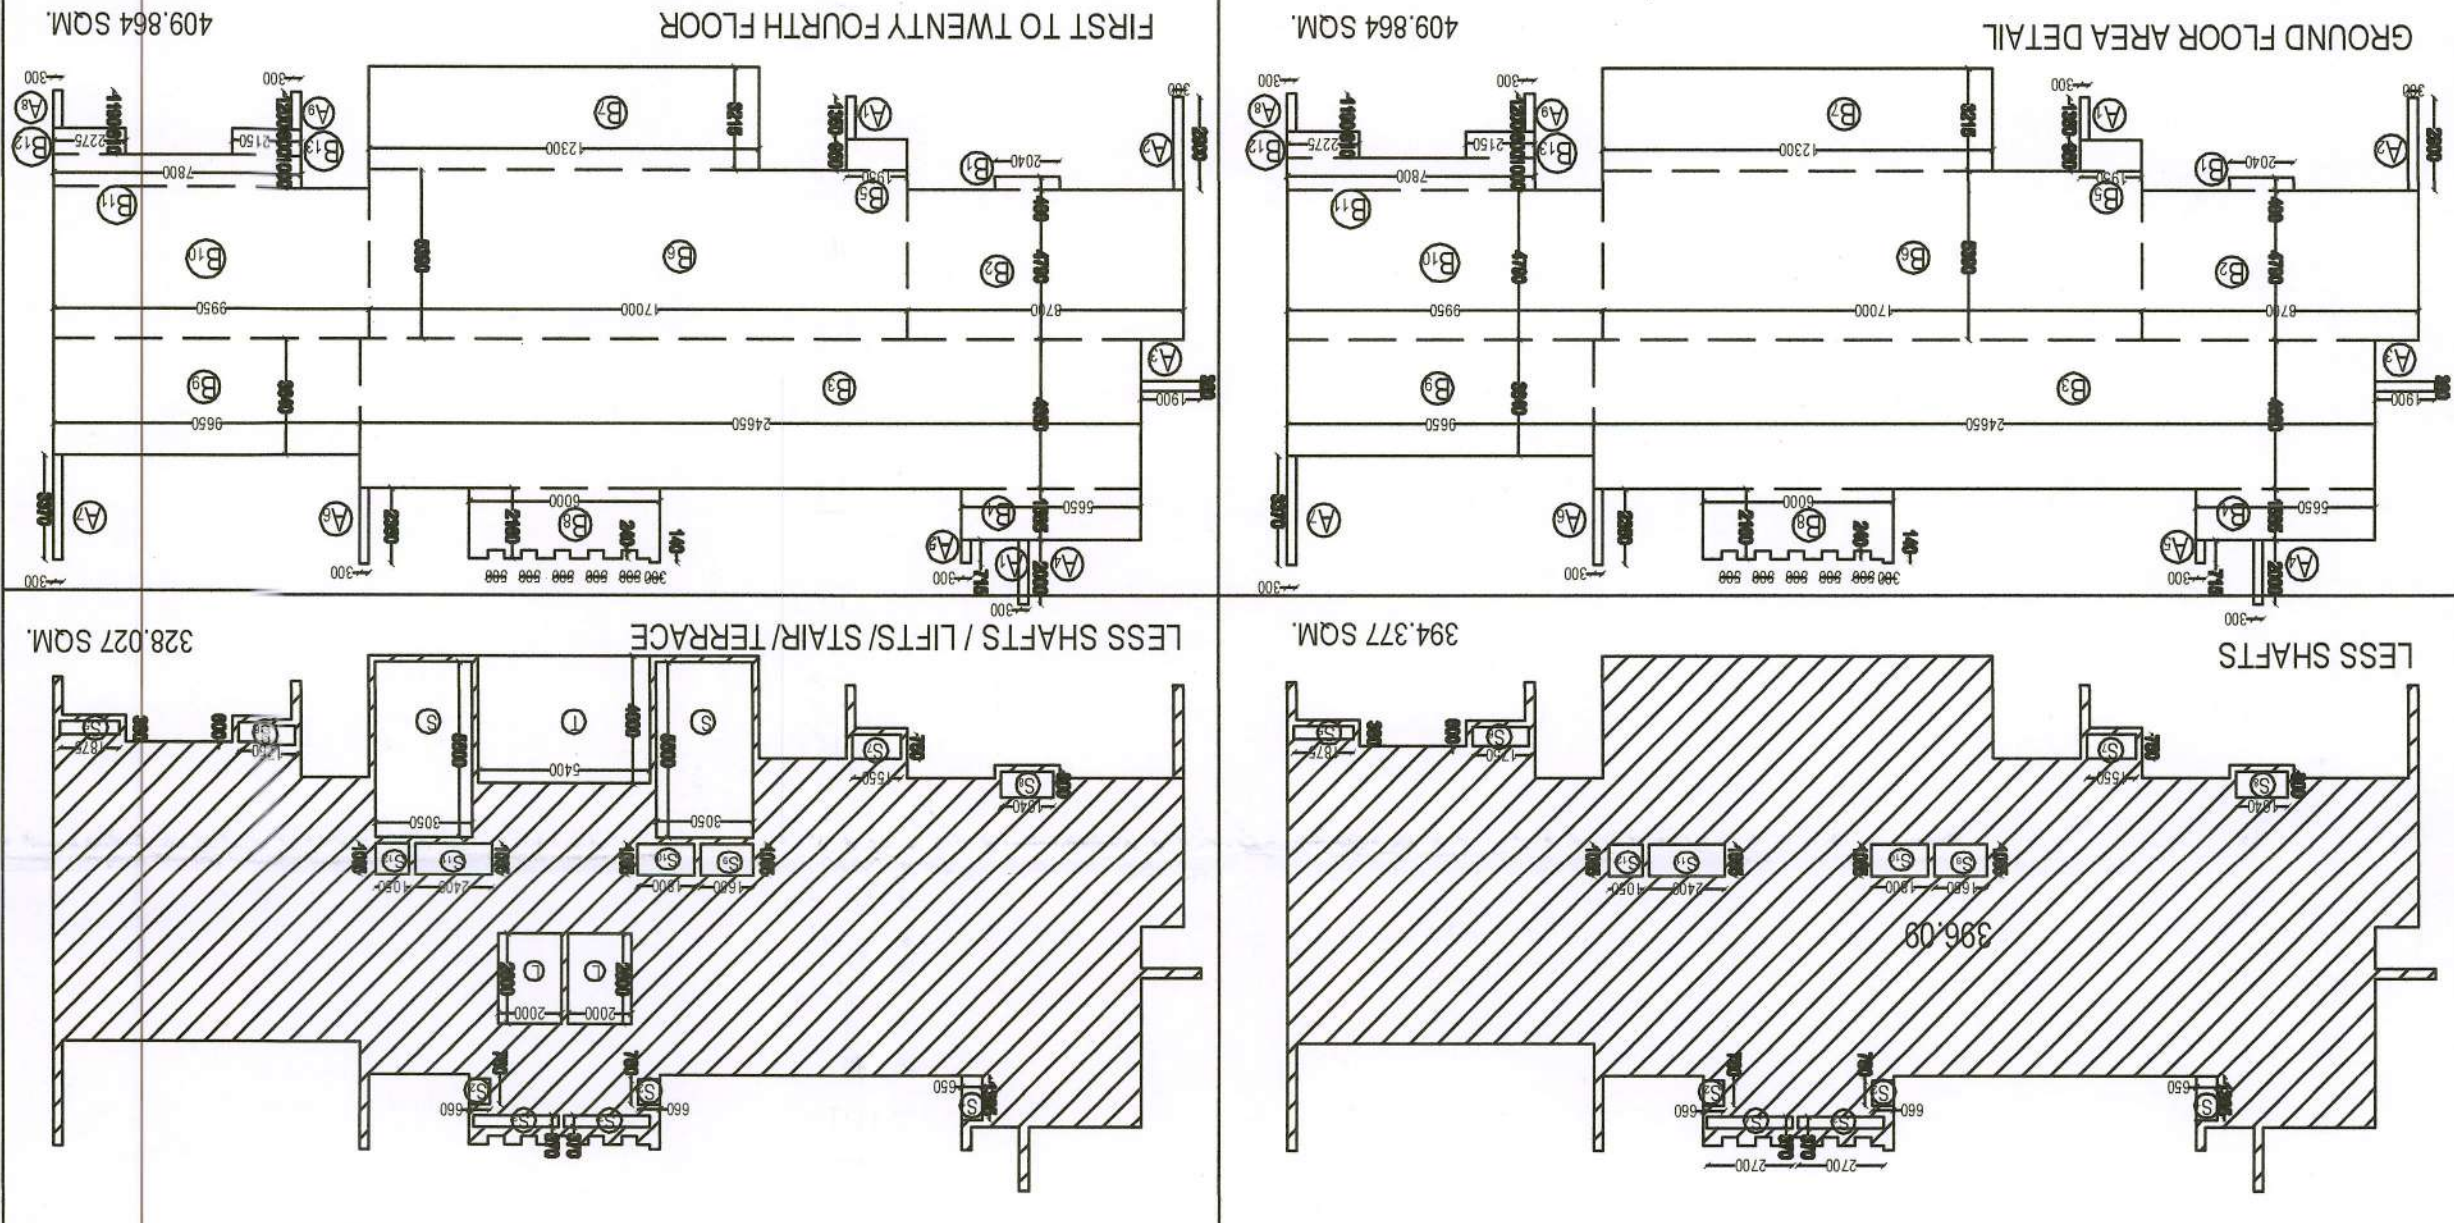


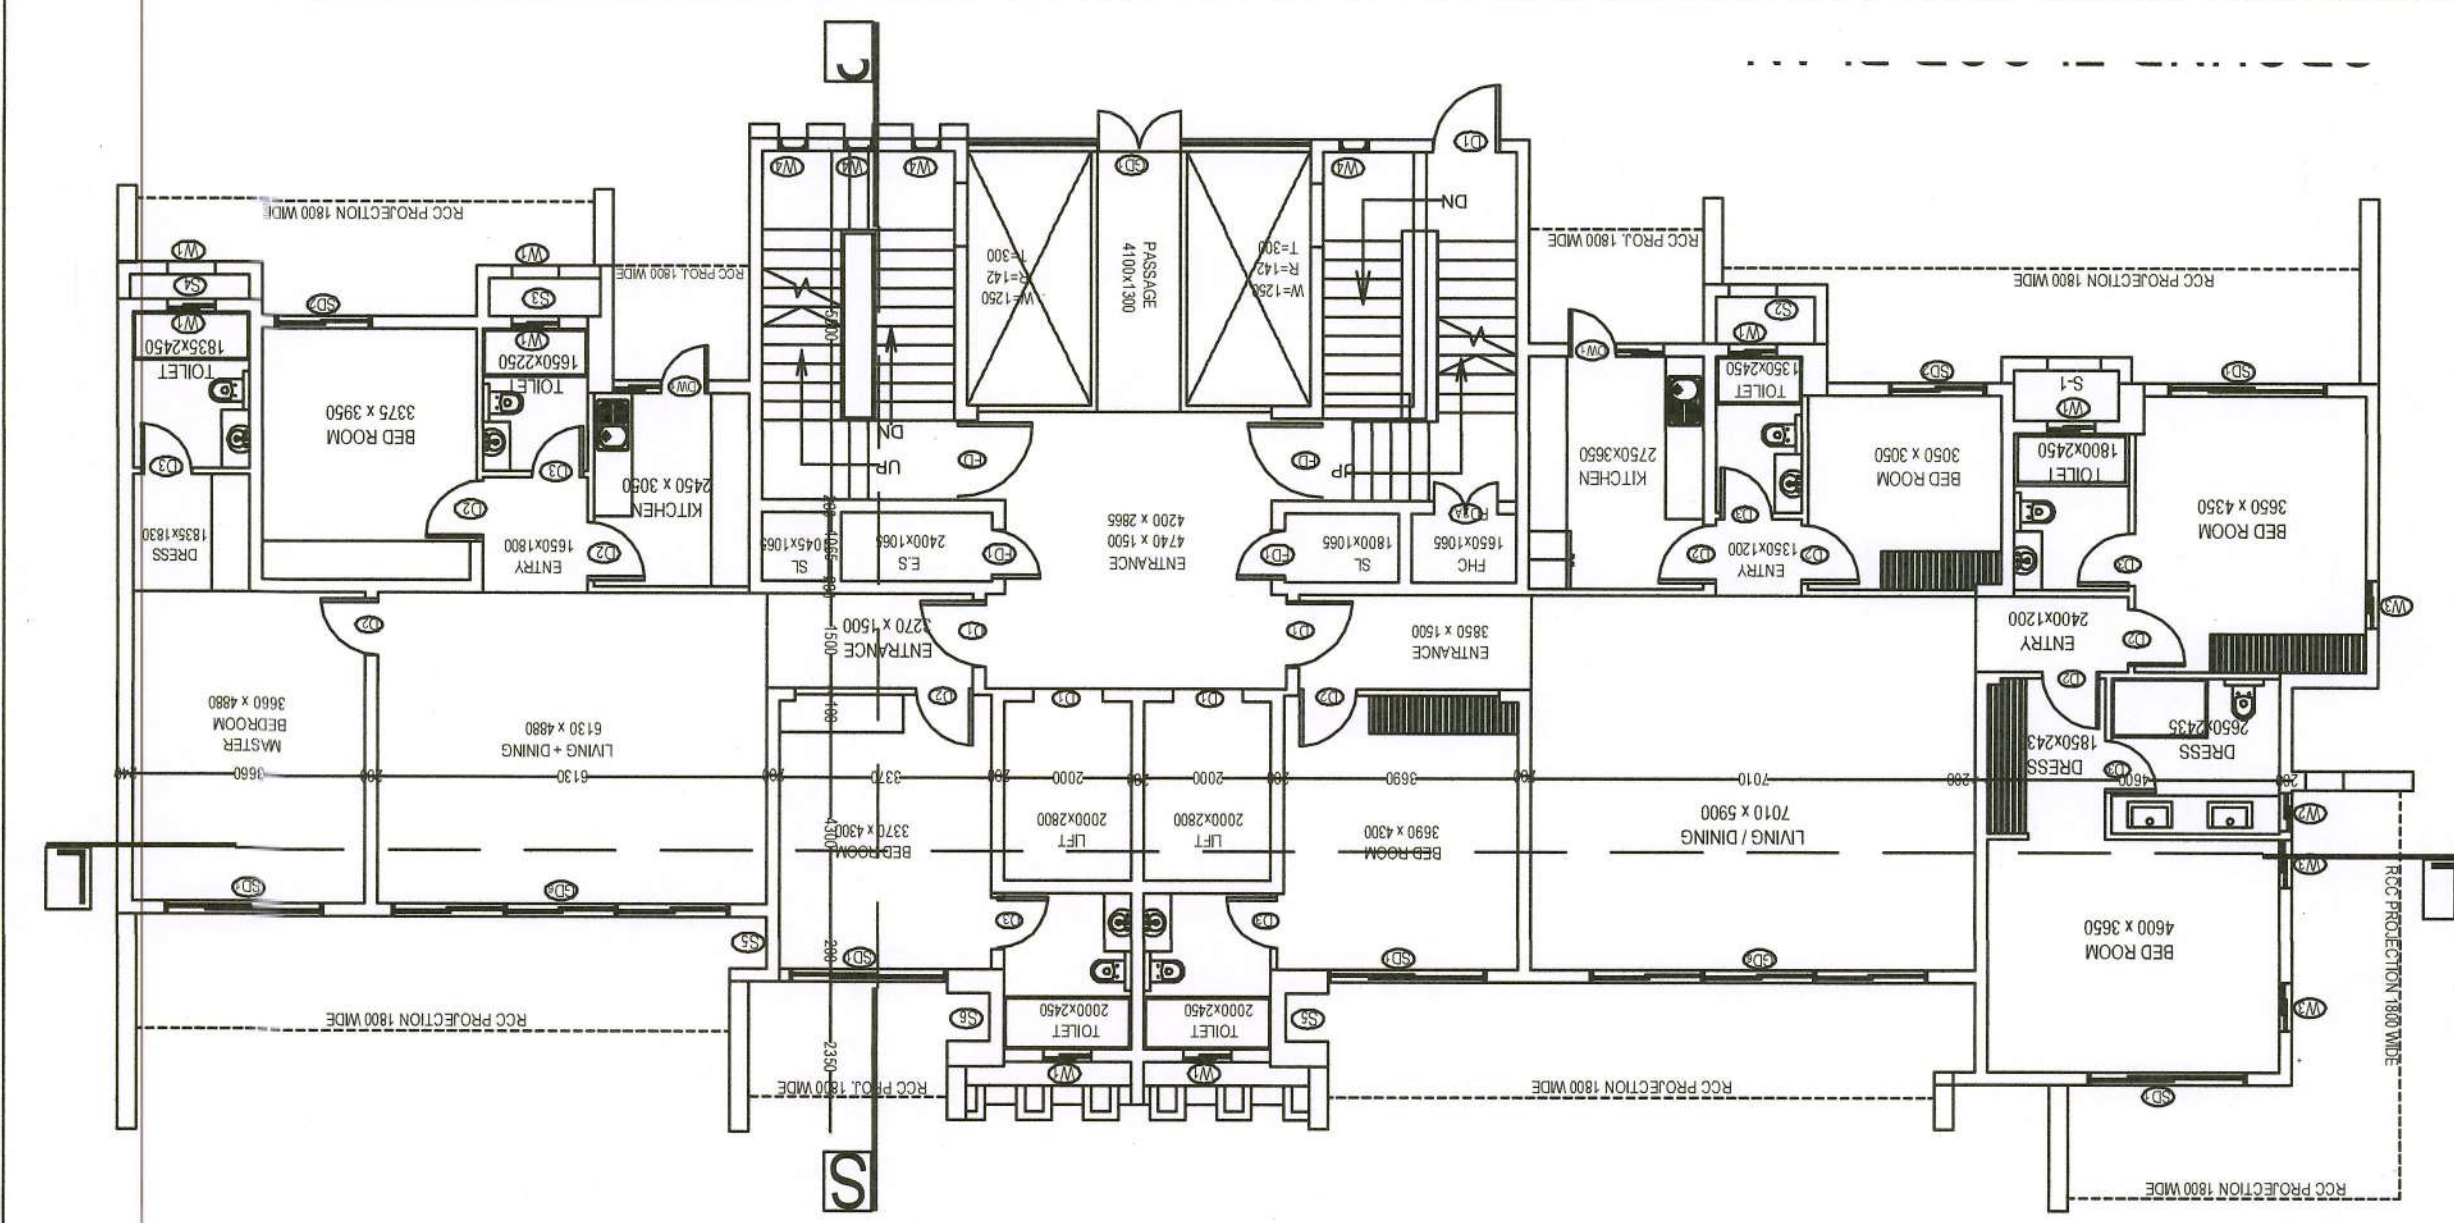

signature of proof consultant

signature of structural engineer

signature of architect

signature of authorised signatory

For Electronic Signature:

Ar. Narmaduttam Kumar
CA/2014/66162
91-9992314086

SHEET NO : BAI -001/004

Proposed area at First Floor		24		328.03		7872.65	
1	1	5.40	X	4.00	X	21.600	328.027
5	2	3.05	X	5.50	X	-33.550	
1	2	2.00	X	2.80	X	-11.200	
Less Stair Case & Lift wells							
Net Area at Ground Floor						394.377	
Total Area For Deduction						15.487	
5-12	1	1.050	X	1.065	X	1.118	
5-11	1	2.400	X	1.065	X	2.556	
5-10	1	1.800	X	1.065	X	1.917	
5-9	1	1.650	X	1.065	X	1.757	
5-8	1	1.640	X	0.800	X	1.312	
5-7	1	1.550	X	0.750	X	1.163	
5-6	1	1.750	X	0.600	X	1.050	
5-5	1	1.875	X	0.380	X	0.713	
5-4	1	2.700	X	0.370	X	0.999	
5-3	1	2.700	X	0.370	X	0.999	
5-2	2	0.660	X	0.760	X	1.003	
5-1	1	0.550	X	1.385	X	0.900	
Less Shafts							
Total Area						409.864	
Block Nos	Length	x Breadth					
Less	5	0.500		X		0.240	
B-13	1	2.150		X		0.800	
B-12	1	2.275		X		0.810	
B-11	1	7.800		X		1.000	
B-10	1	9.950		X		4.790	
B-9	1	9.650		X		3.640	
B-8	1	0.300		X		0.140	
B-7	1	6.000		X		2.160	
B-6	1	12.300		X		3.215	
B-5	1	17.000		X		5.390	
B-4	1	1.950		X		0.950	
B-3	1	5.650		X		1.585	
B-2	1	24.650		X		4.660	
B-1	1	8.700		X		4.790	
B-1	1	2.040		X		0.400	
A-9	1	0.30		X		1.200	
A-8	1	0.30		X		1.190	
A-7	1	0.30		X		3.370	
A-6	1	0.30		X		2.350	
A-5	1	0.30		X		0.715	
A-4	1	0.30		X		2.000	
A-3	1	0.30		X		1.900	
A-2	1	0.30		X		2.900	
A-1	1	0.30		X		1.350	
Ground Floor		Block Nos		Length		x Breadth	
Detail of Block BAI							

Notes

- Unless otherwise mentioned all dimensions are in millimeters.
- Unless otherwise mentioned all levels including finished floor.
- Unless otherwise mentioned all dimensions are shown exclusive of finishes & frames.
- Dimensions are not to be scaled from the drawing and site discrepancies, either between dimensions and dimensions or within these drawings should be brought to the immediate attention of the consultant before executing the work.
- This drawing is to be read in conjunction with all other.

Structure Consultant

B-74 | Sector 57 | Noida 201301

Uttar Pradesh | India

Phone : +91 120 4304800

Website: www.hpccl.in

Architect

Ar. Narmaduttam Kumar

CA/2014/66162

H.No. 291, New Vihar Nagar, Panipat,

Haryana - 132103

E-mail: contact@eldecoproperties.com

Phone: +91 11 4065 5000

New Delhi - 110 025 (India)

201-212, 2nd Floor, Splendor Forum,

Eldecoproperties & Properties Ltd.

Client

ELDECO

Chairman Building Plan Committee cum

HSIDC, Mr. Maneer

Supervising Committee

Building Plans Sanction and Plans will

be valid for one year from the date of sanction

dated 27/06/2024 to 26/06/2025

BAI -001/004/07-31