
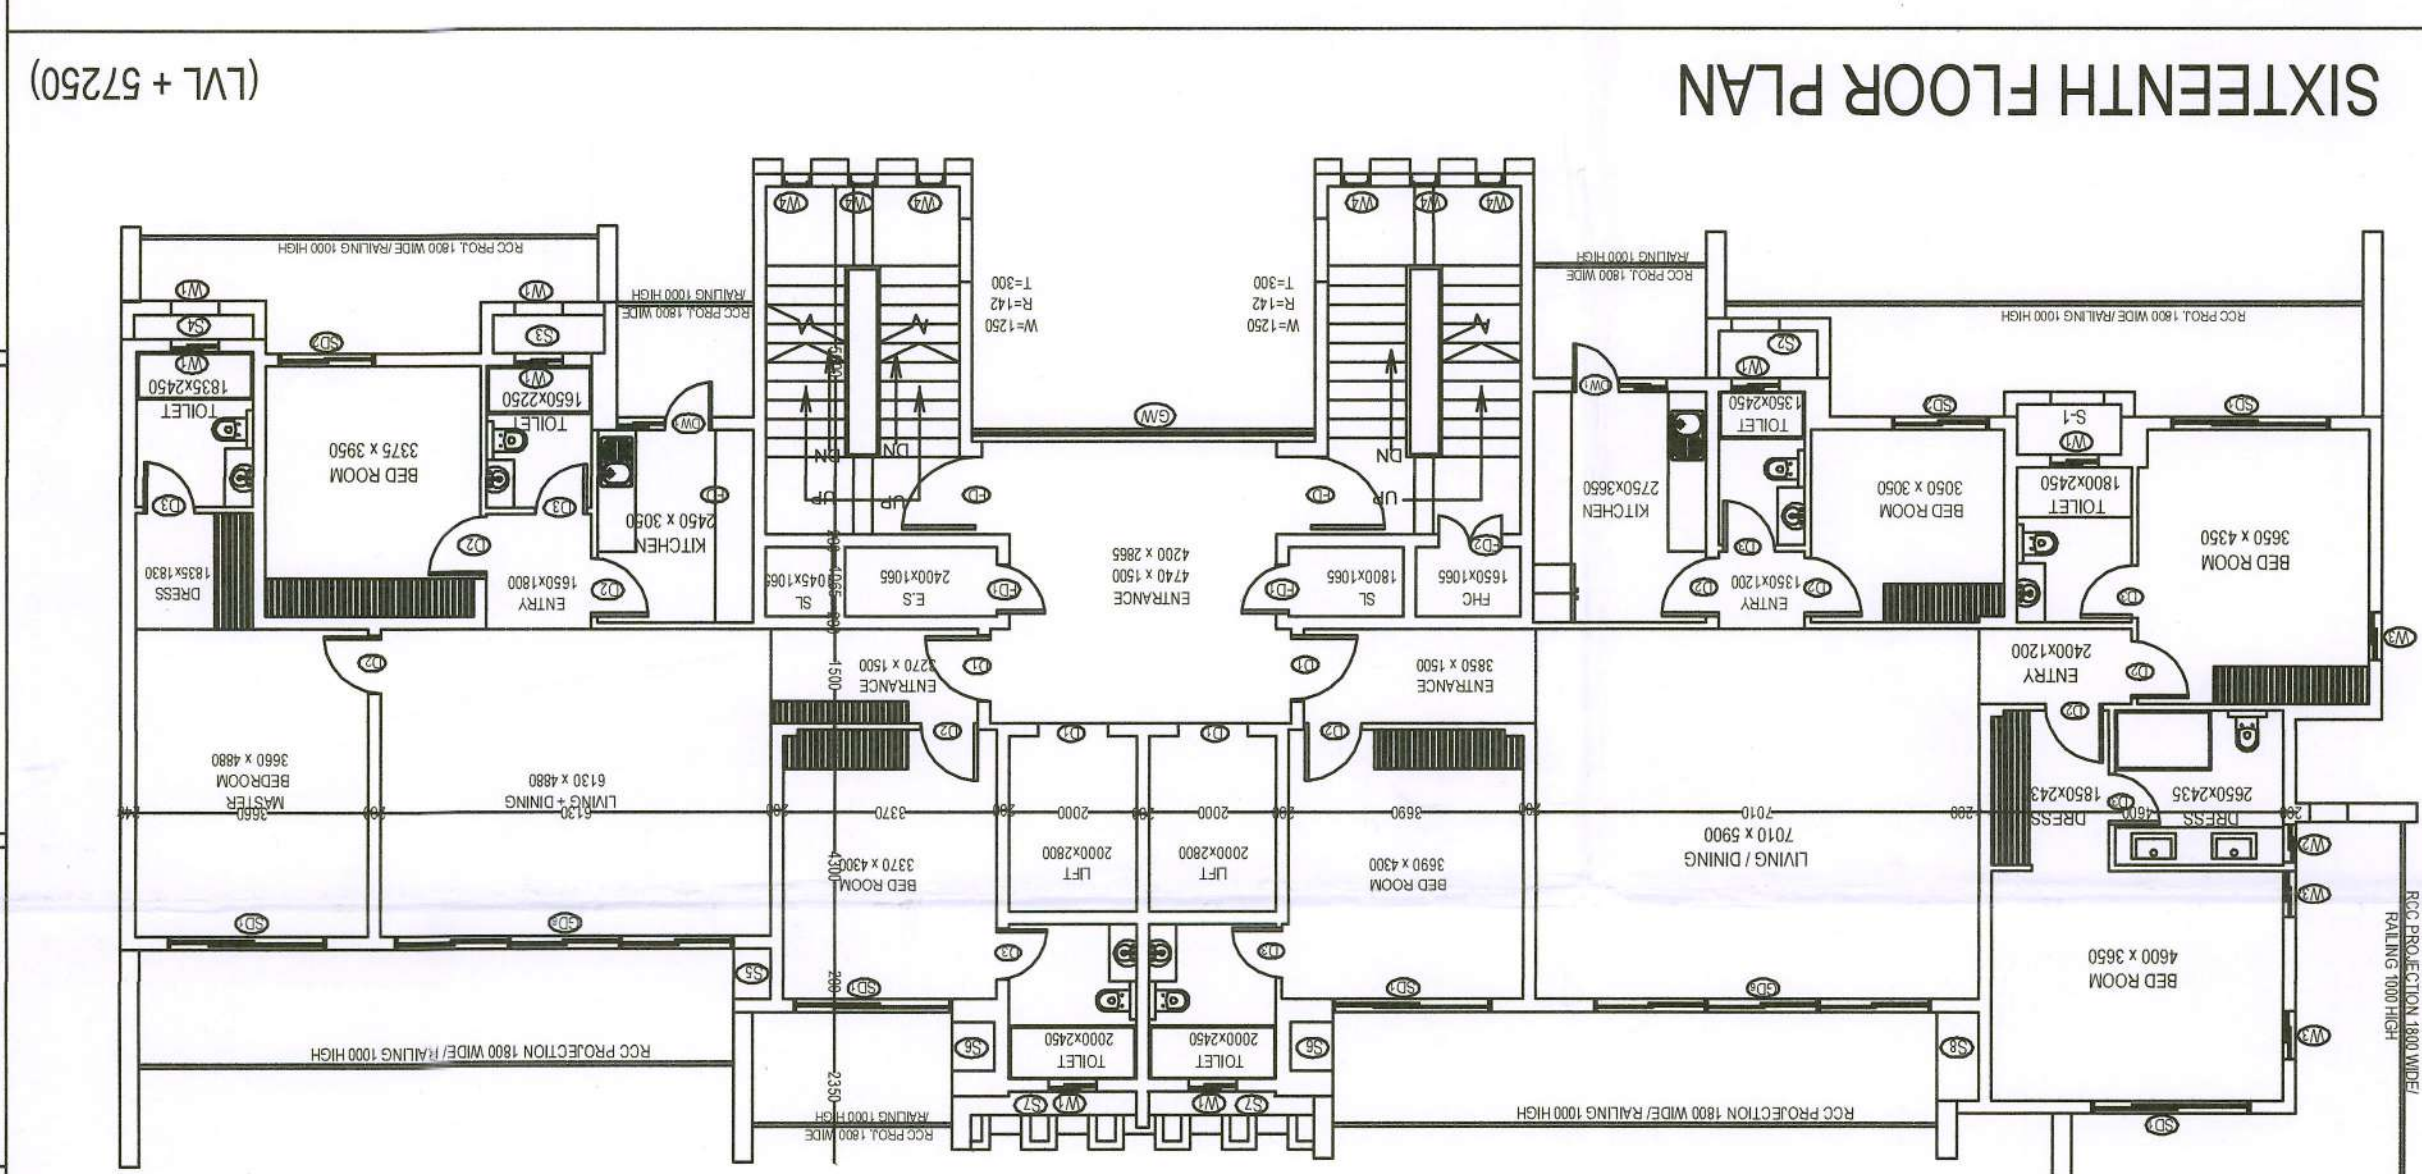
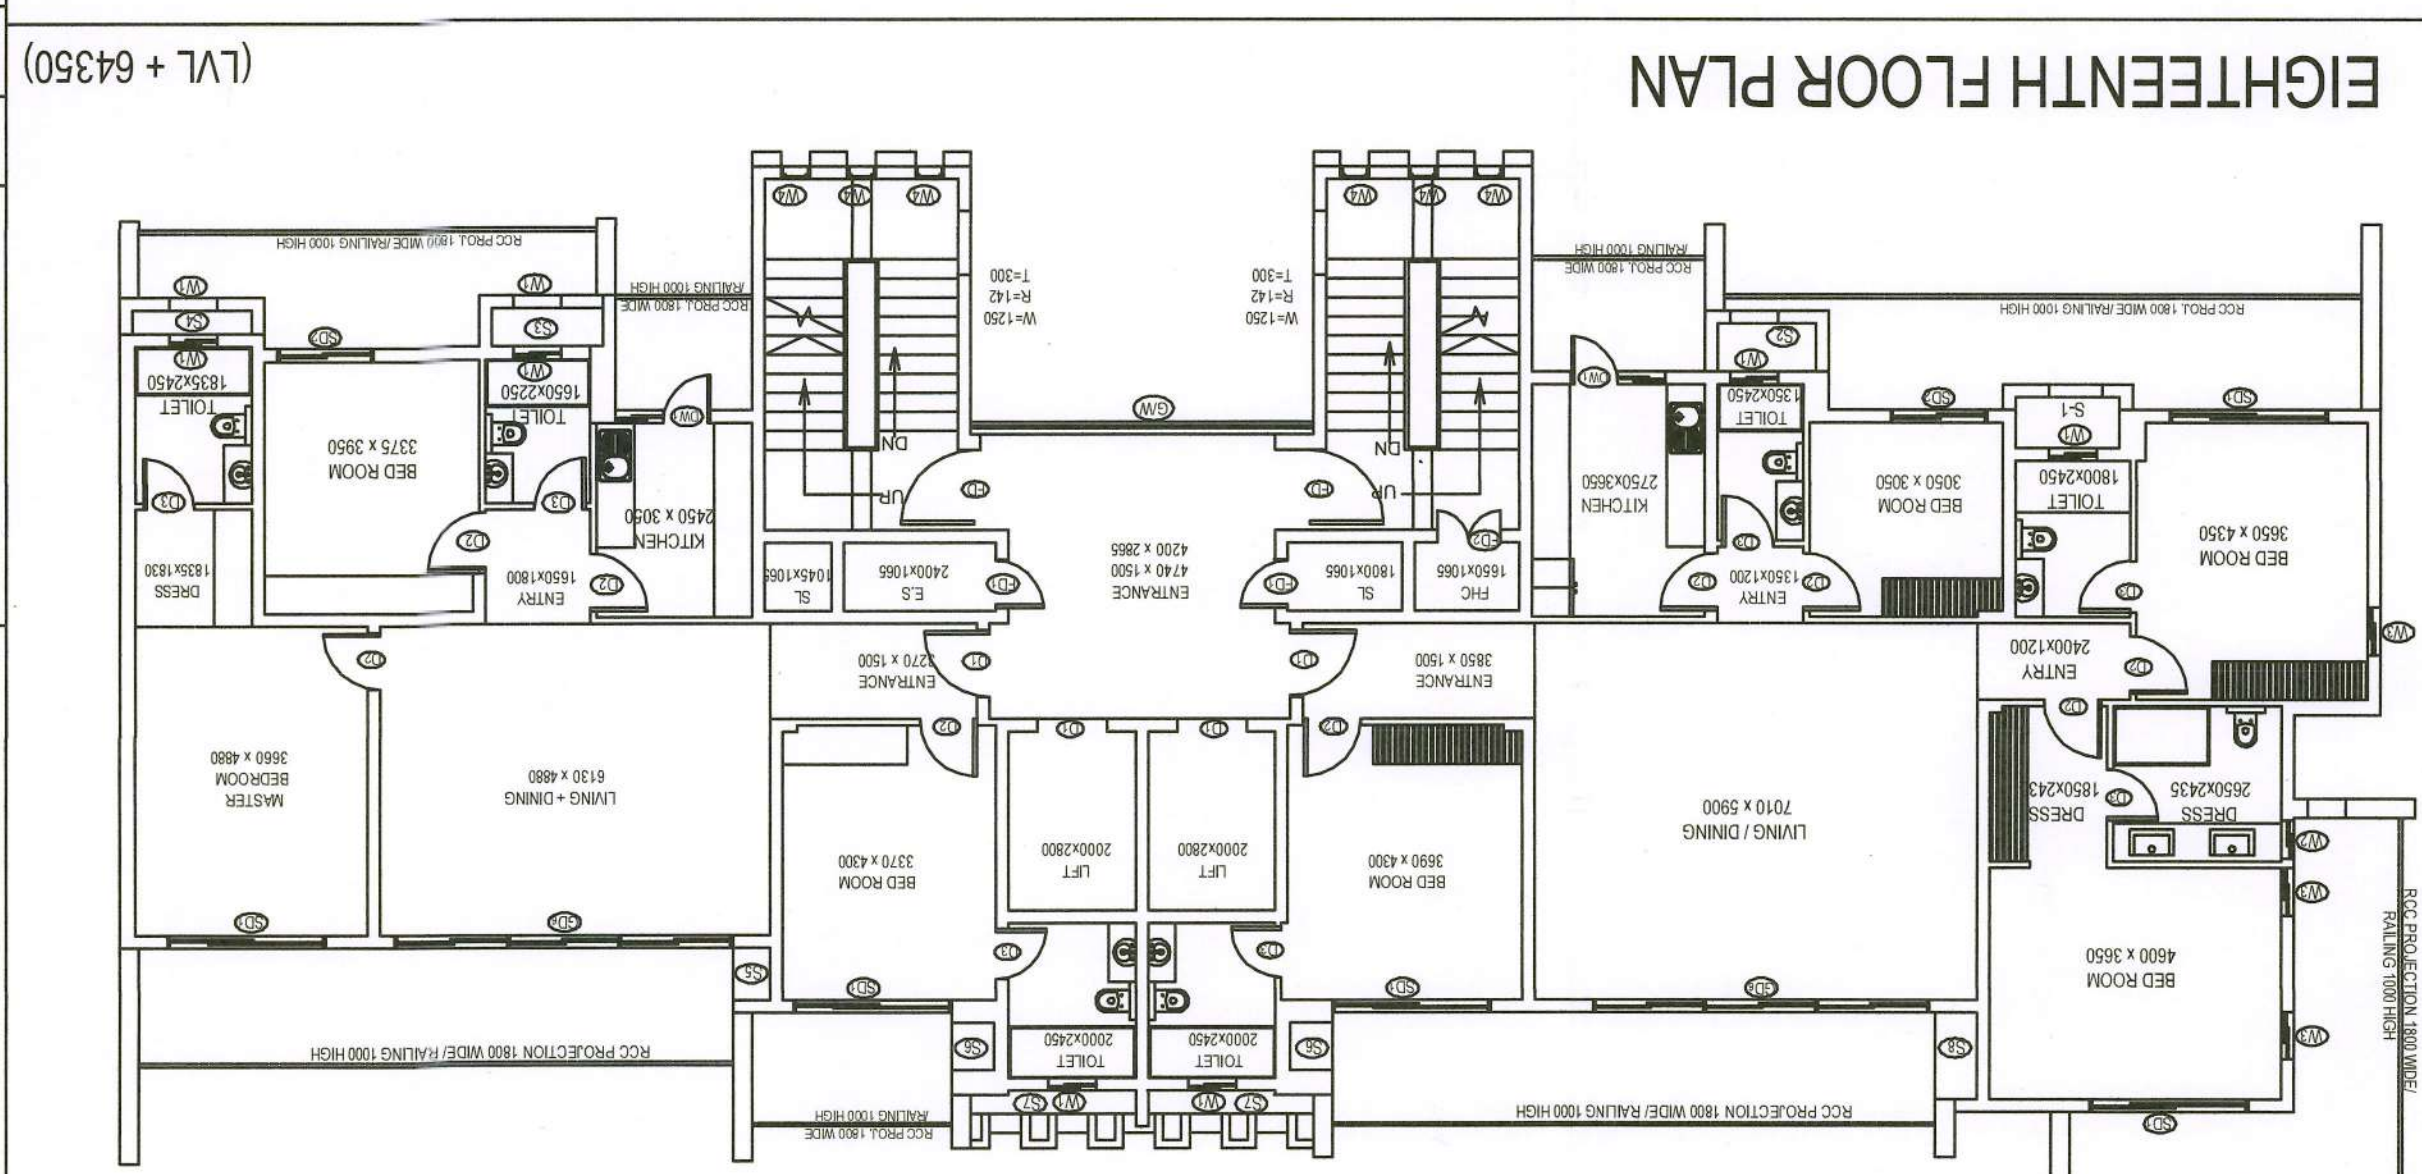
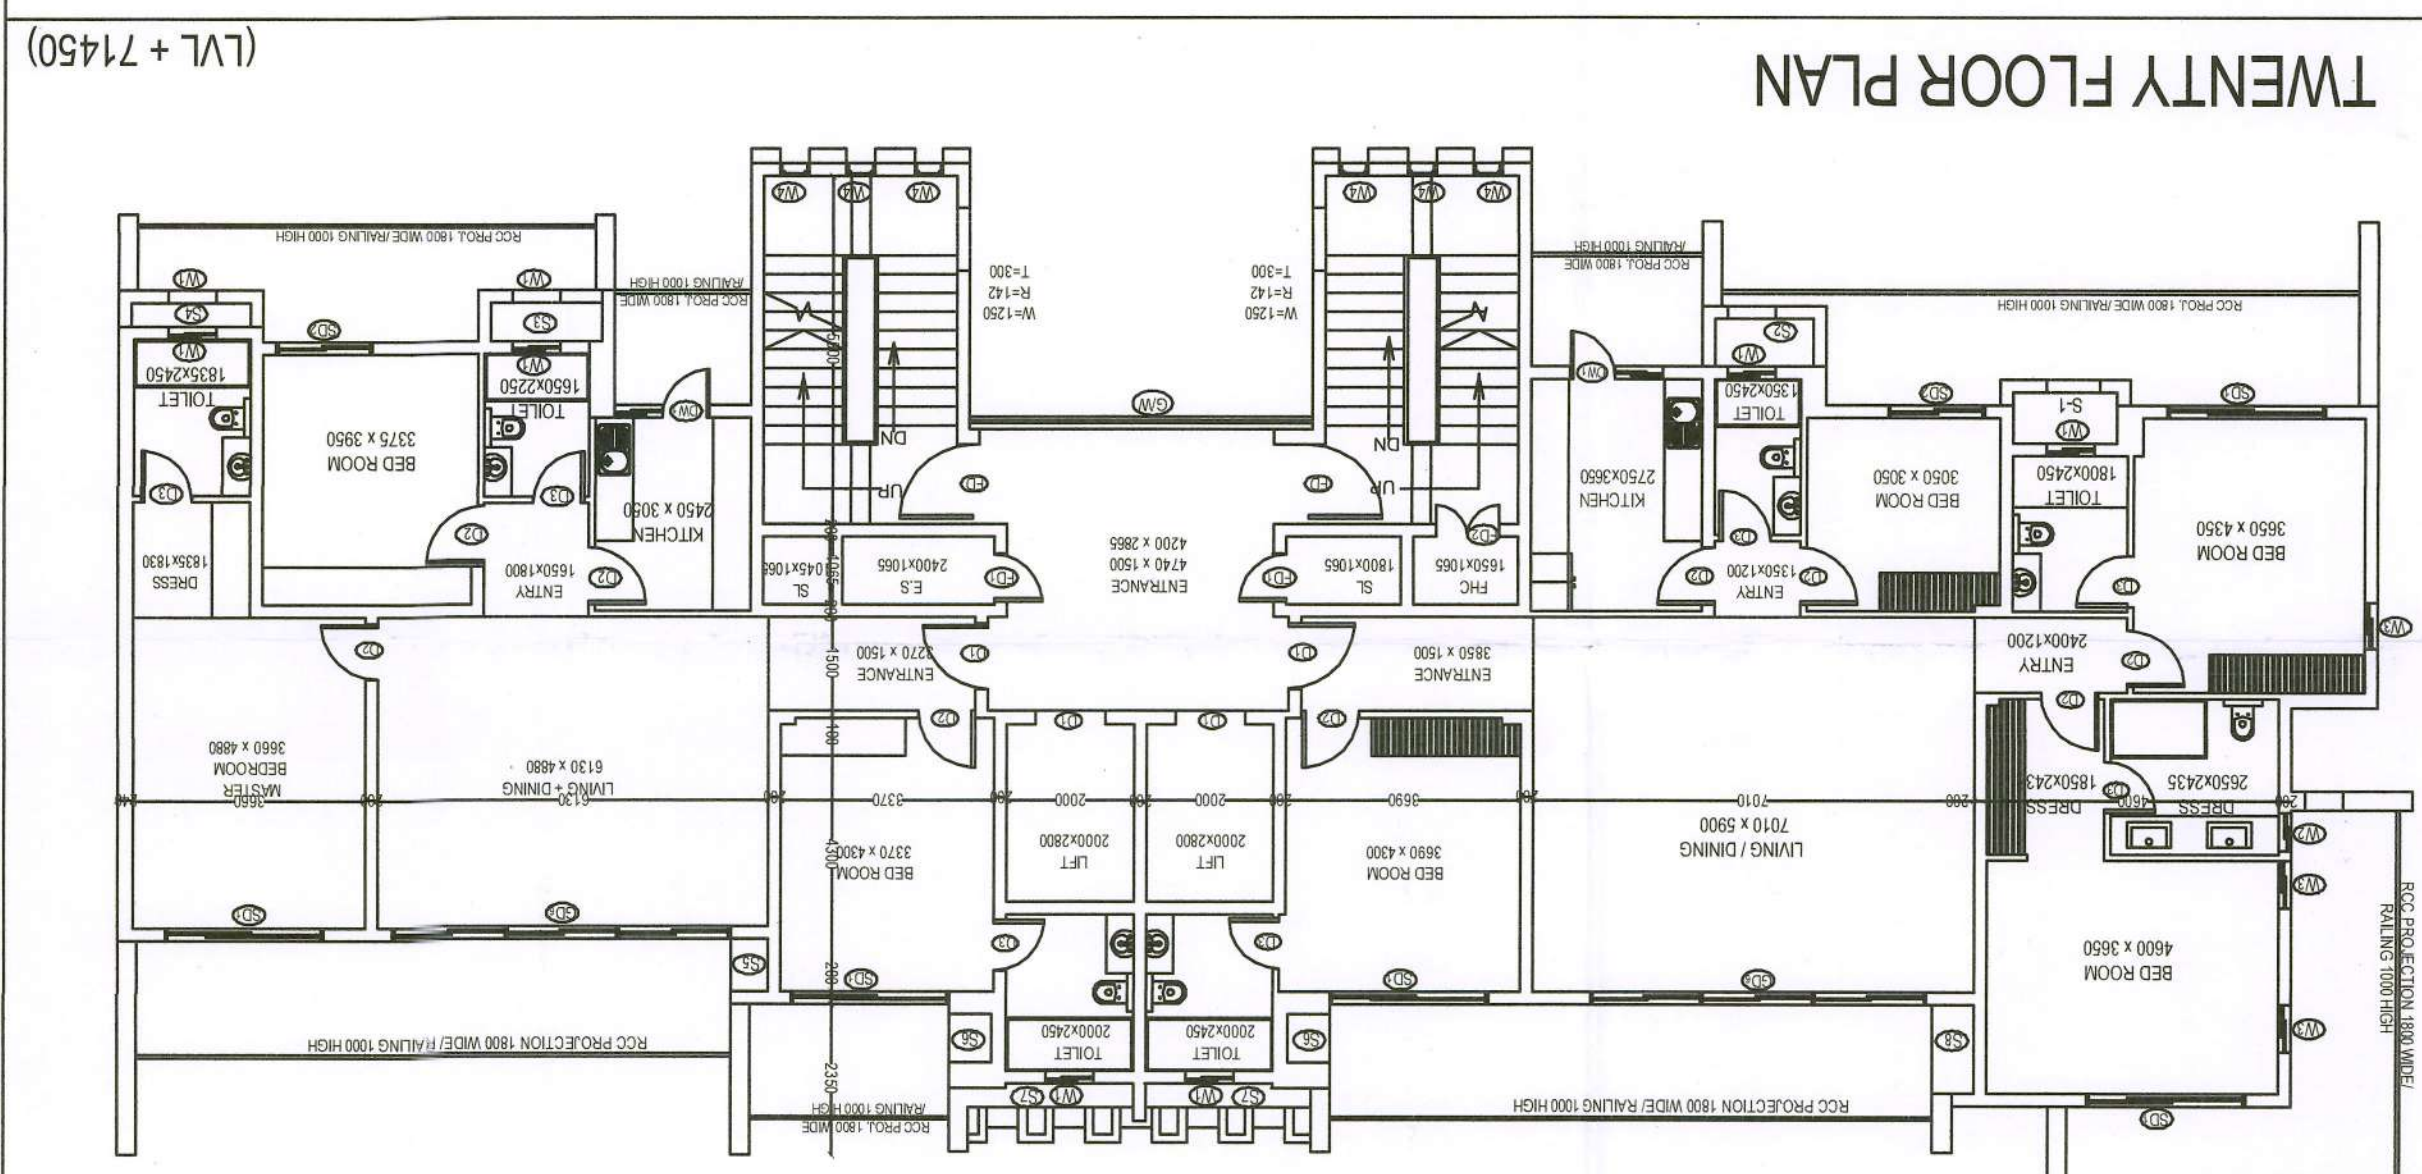
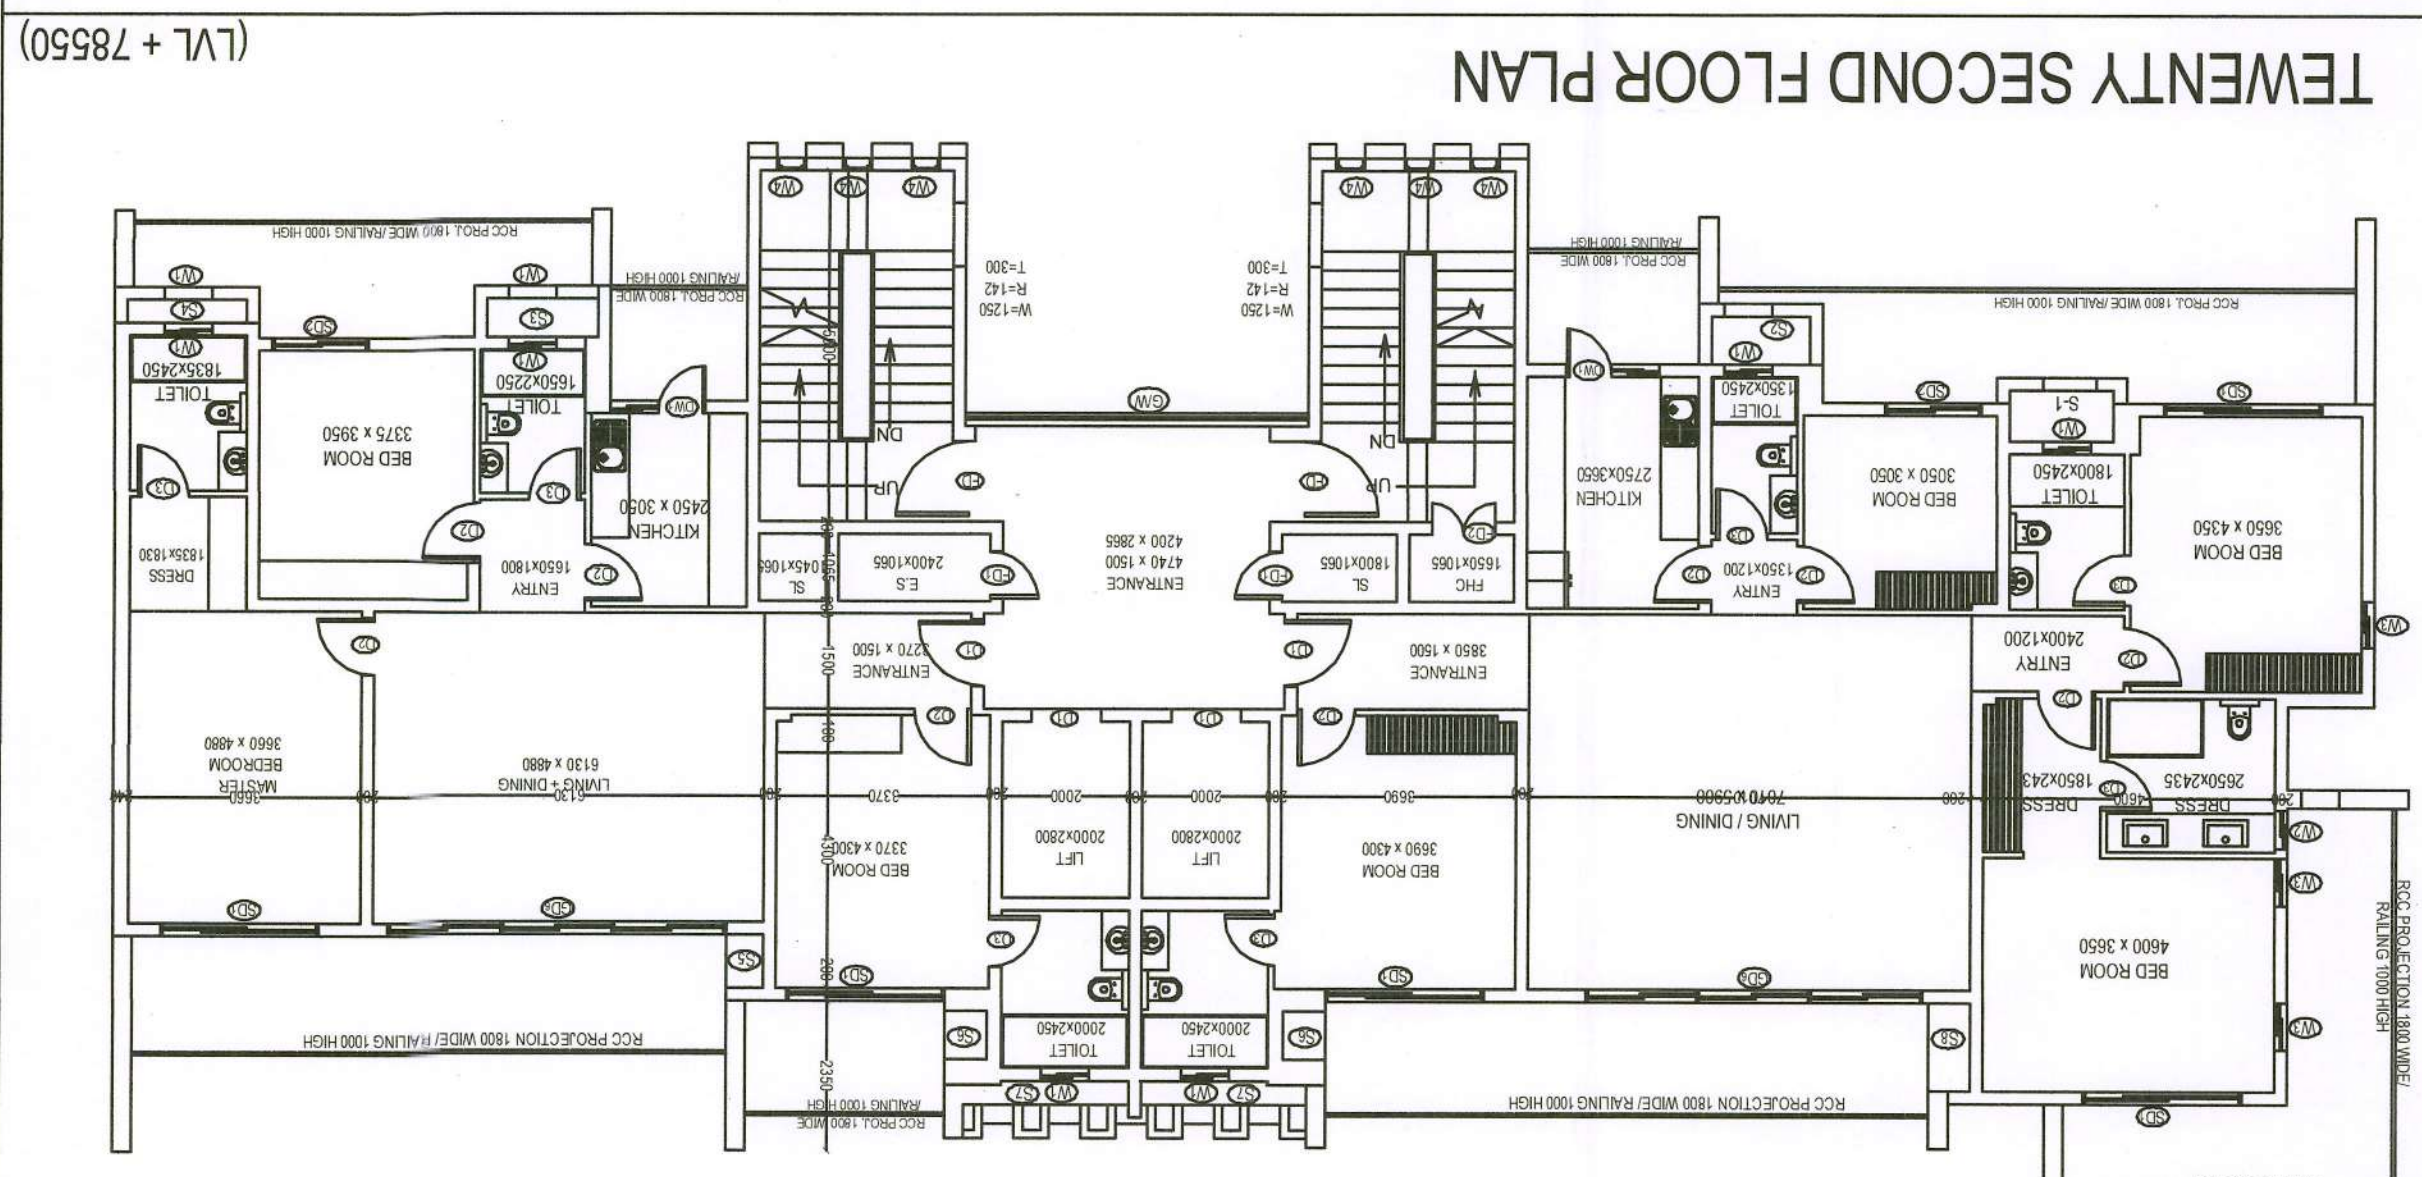
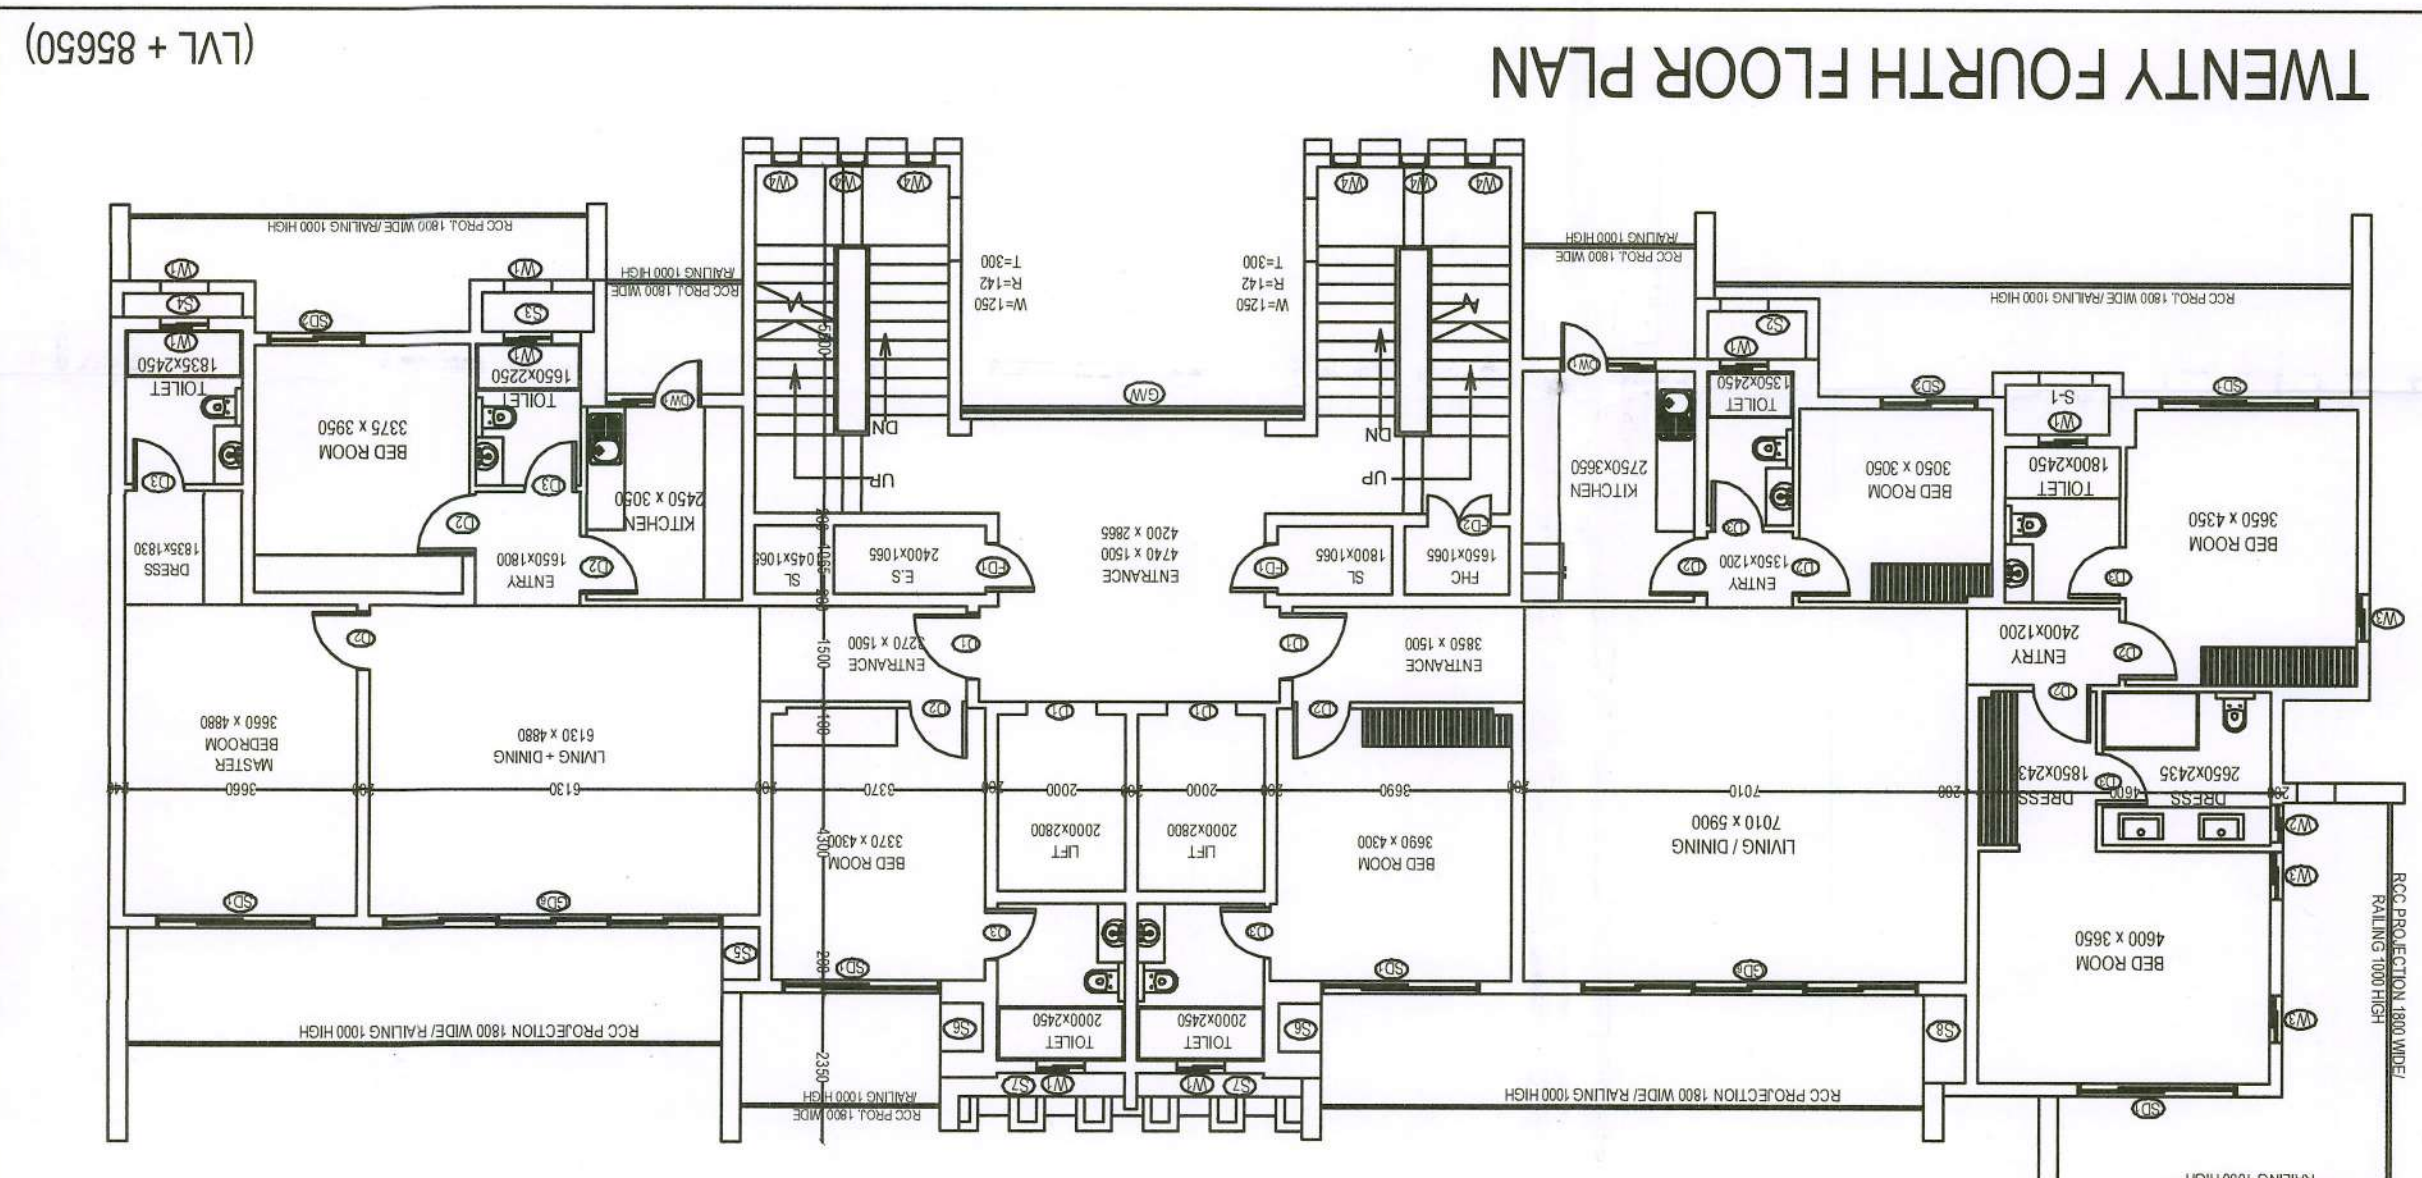
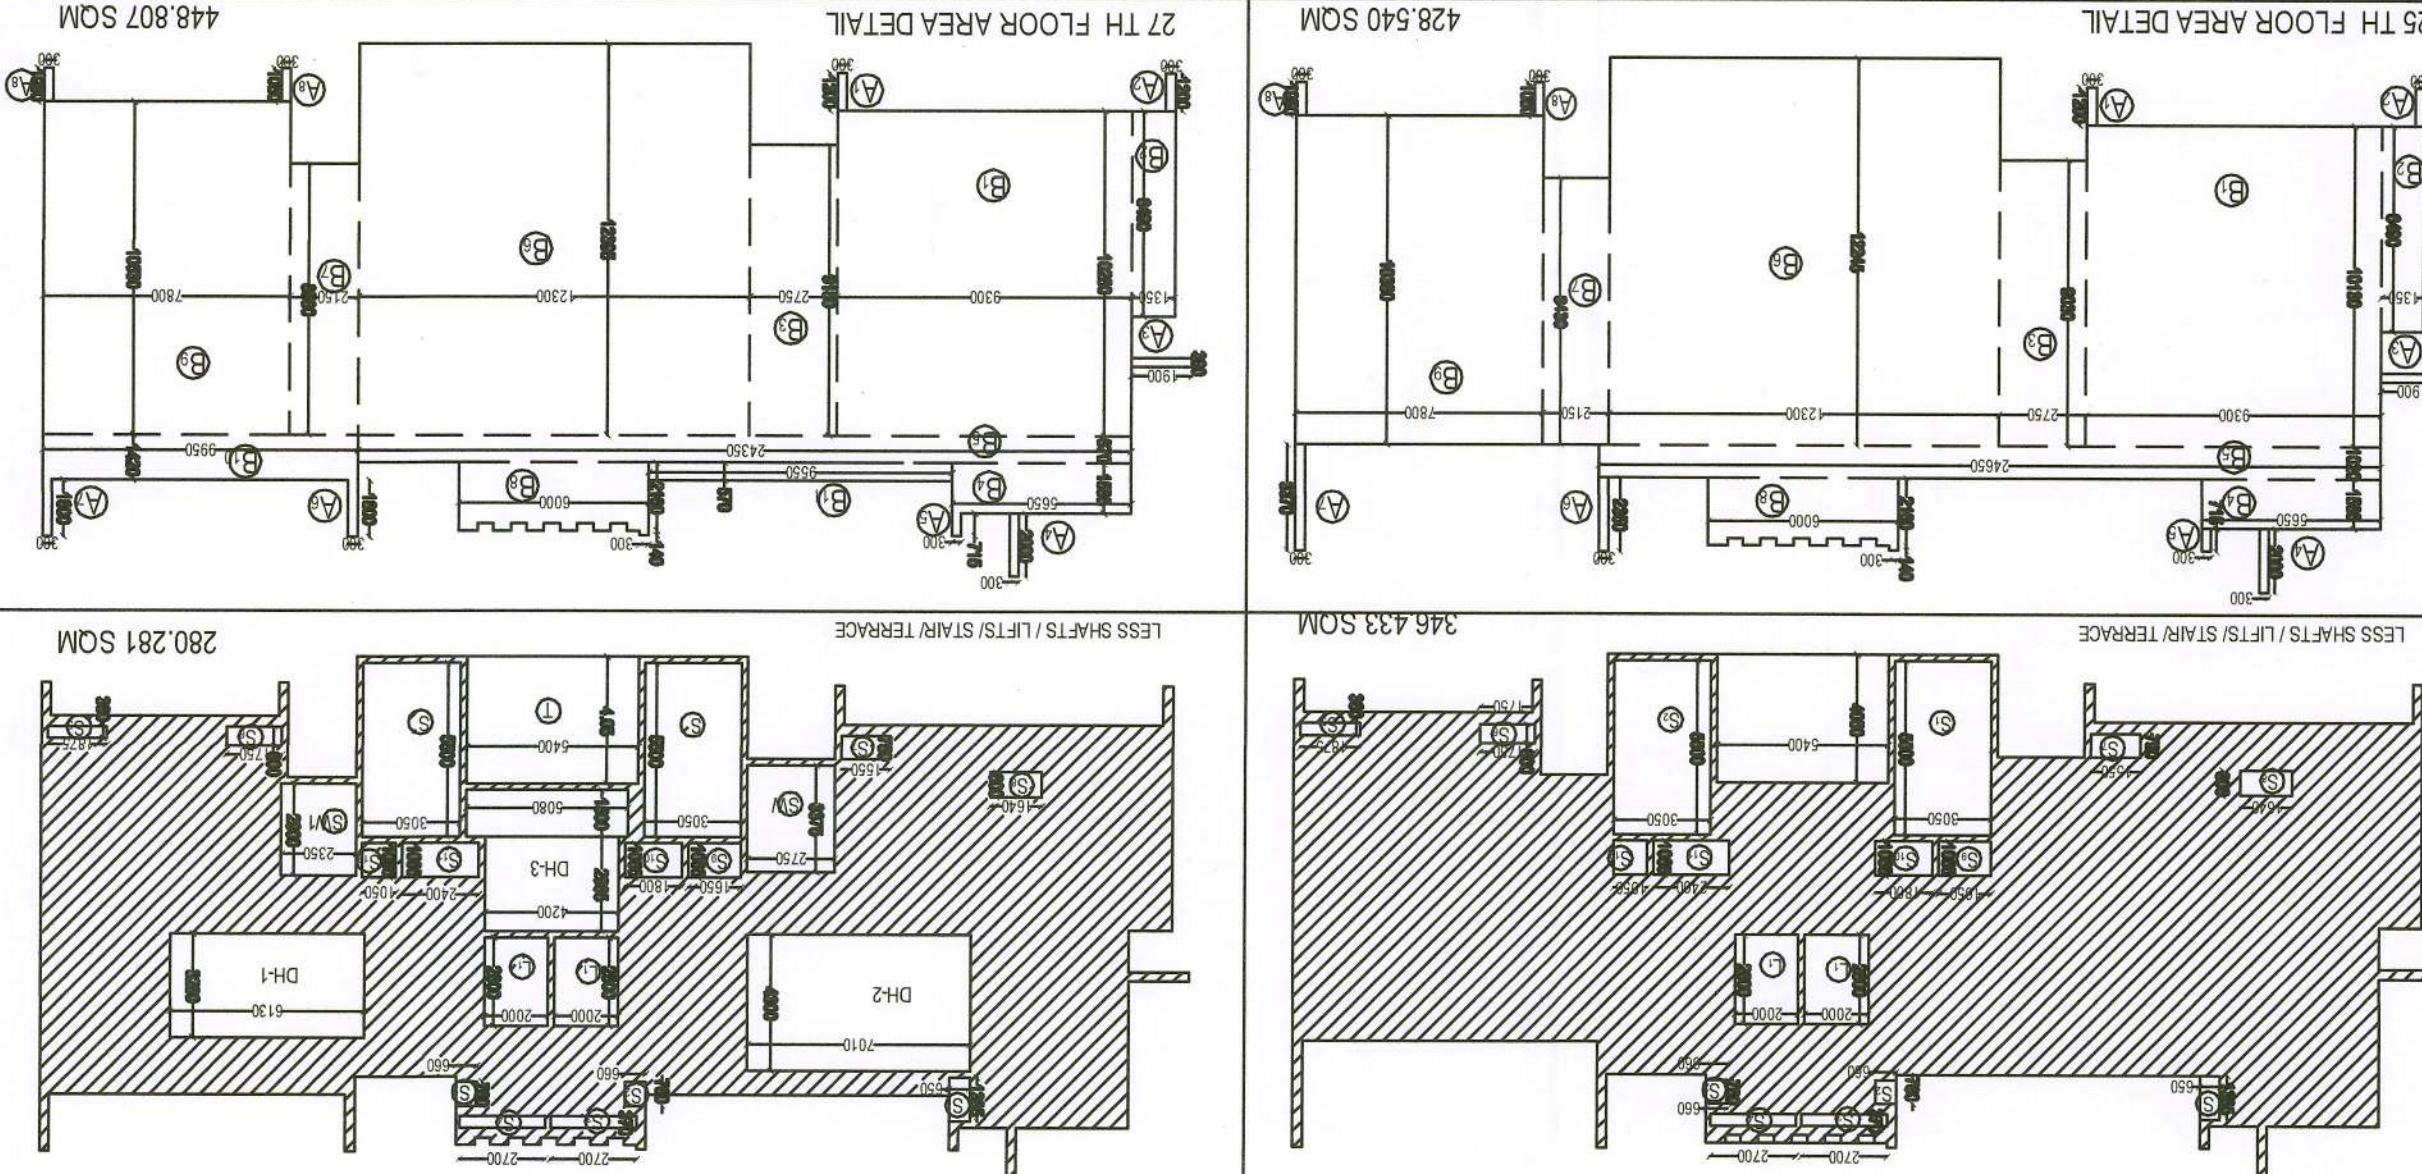
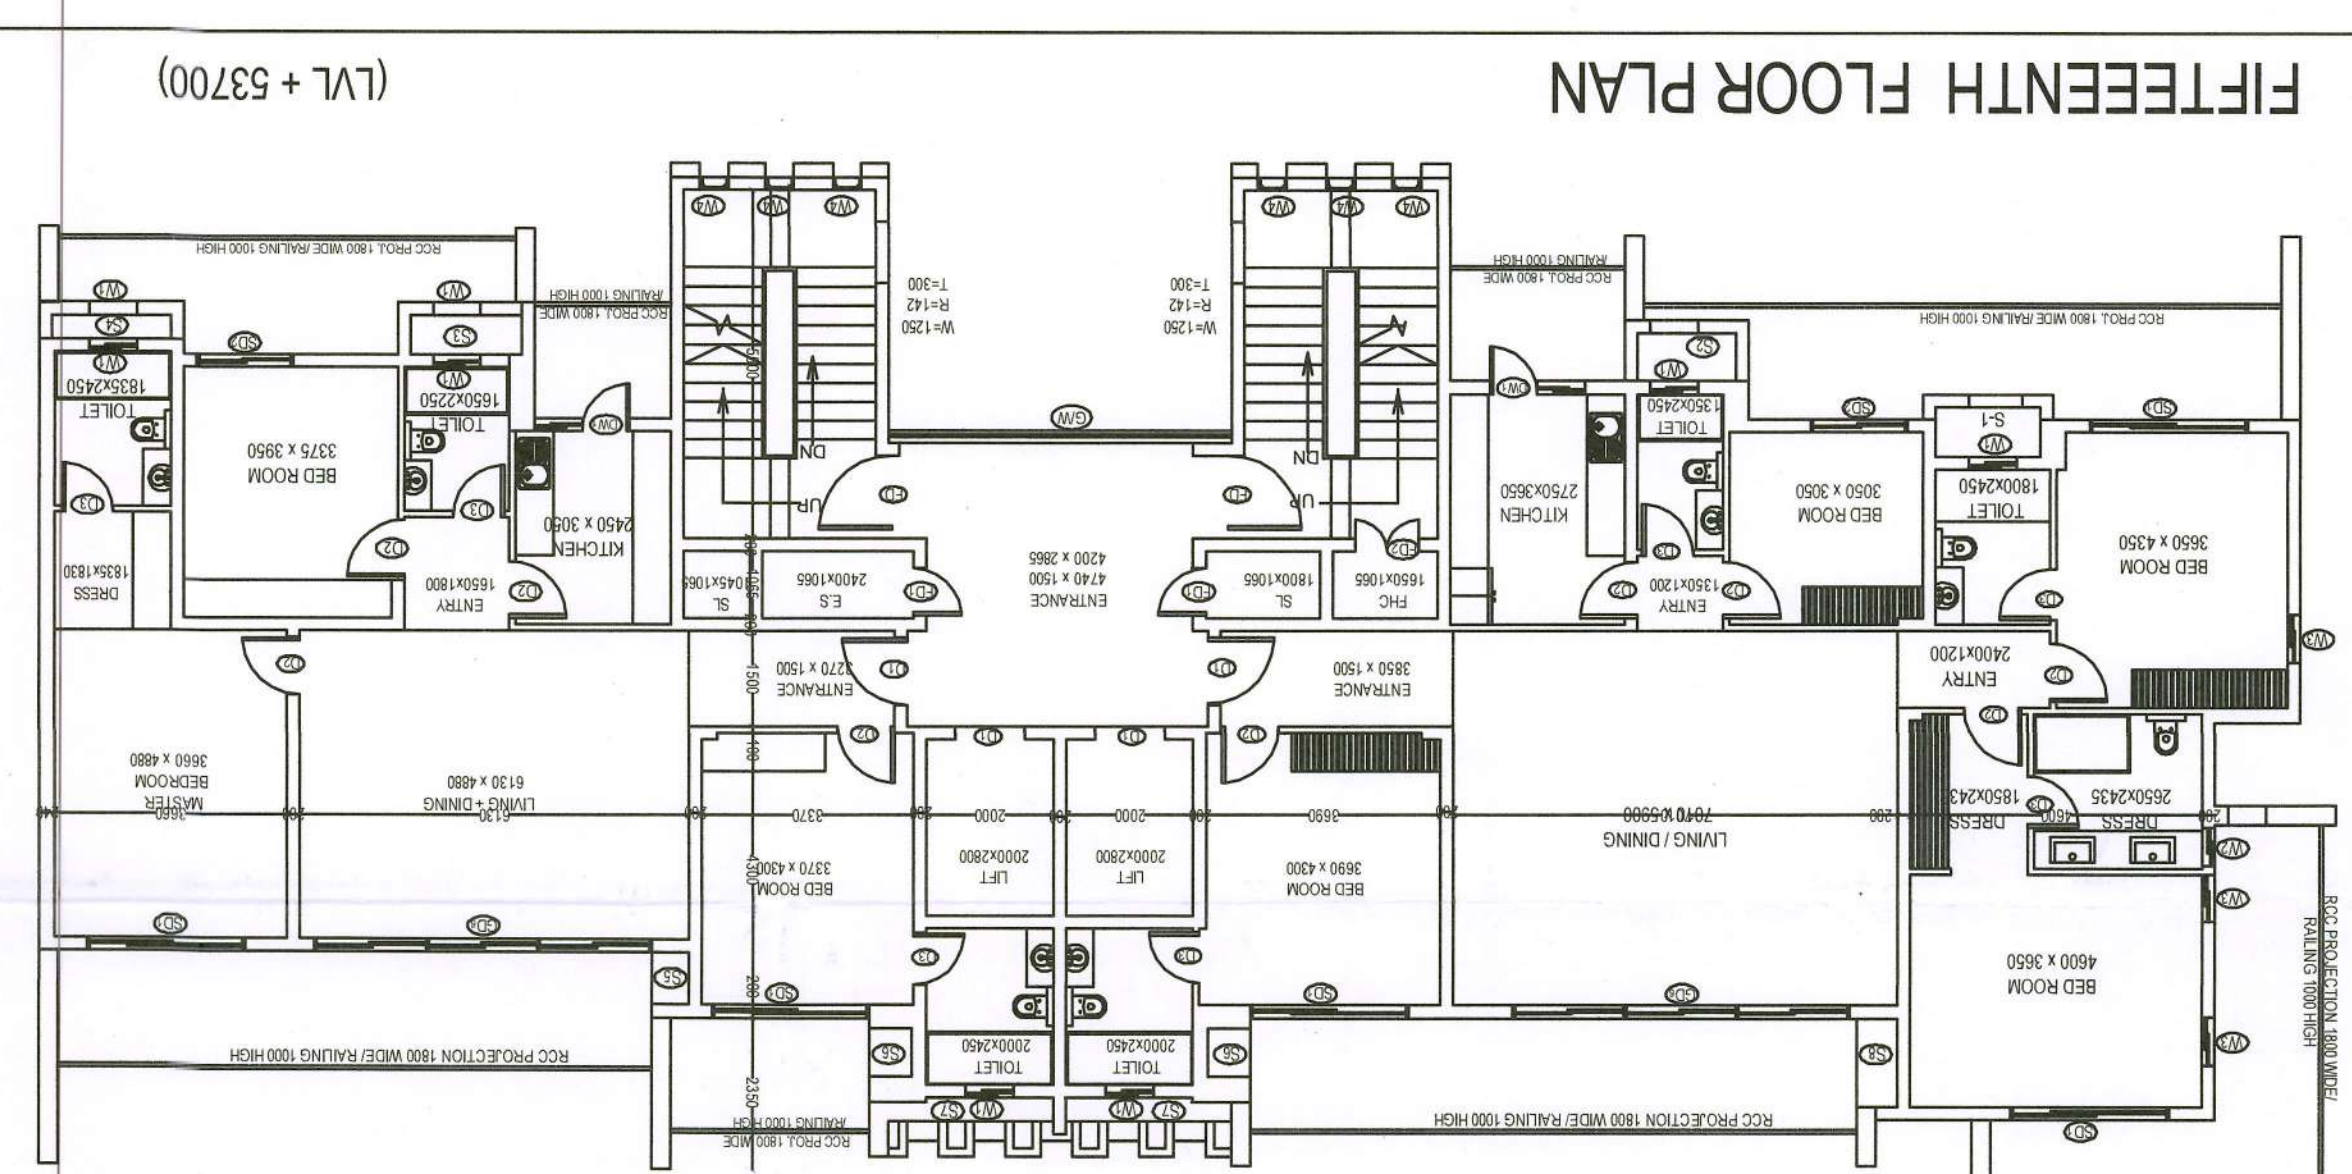
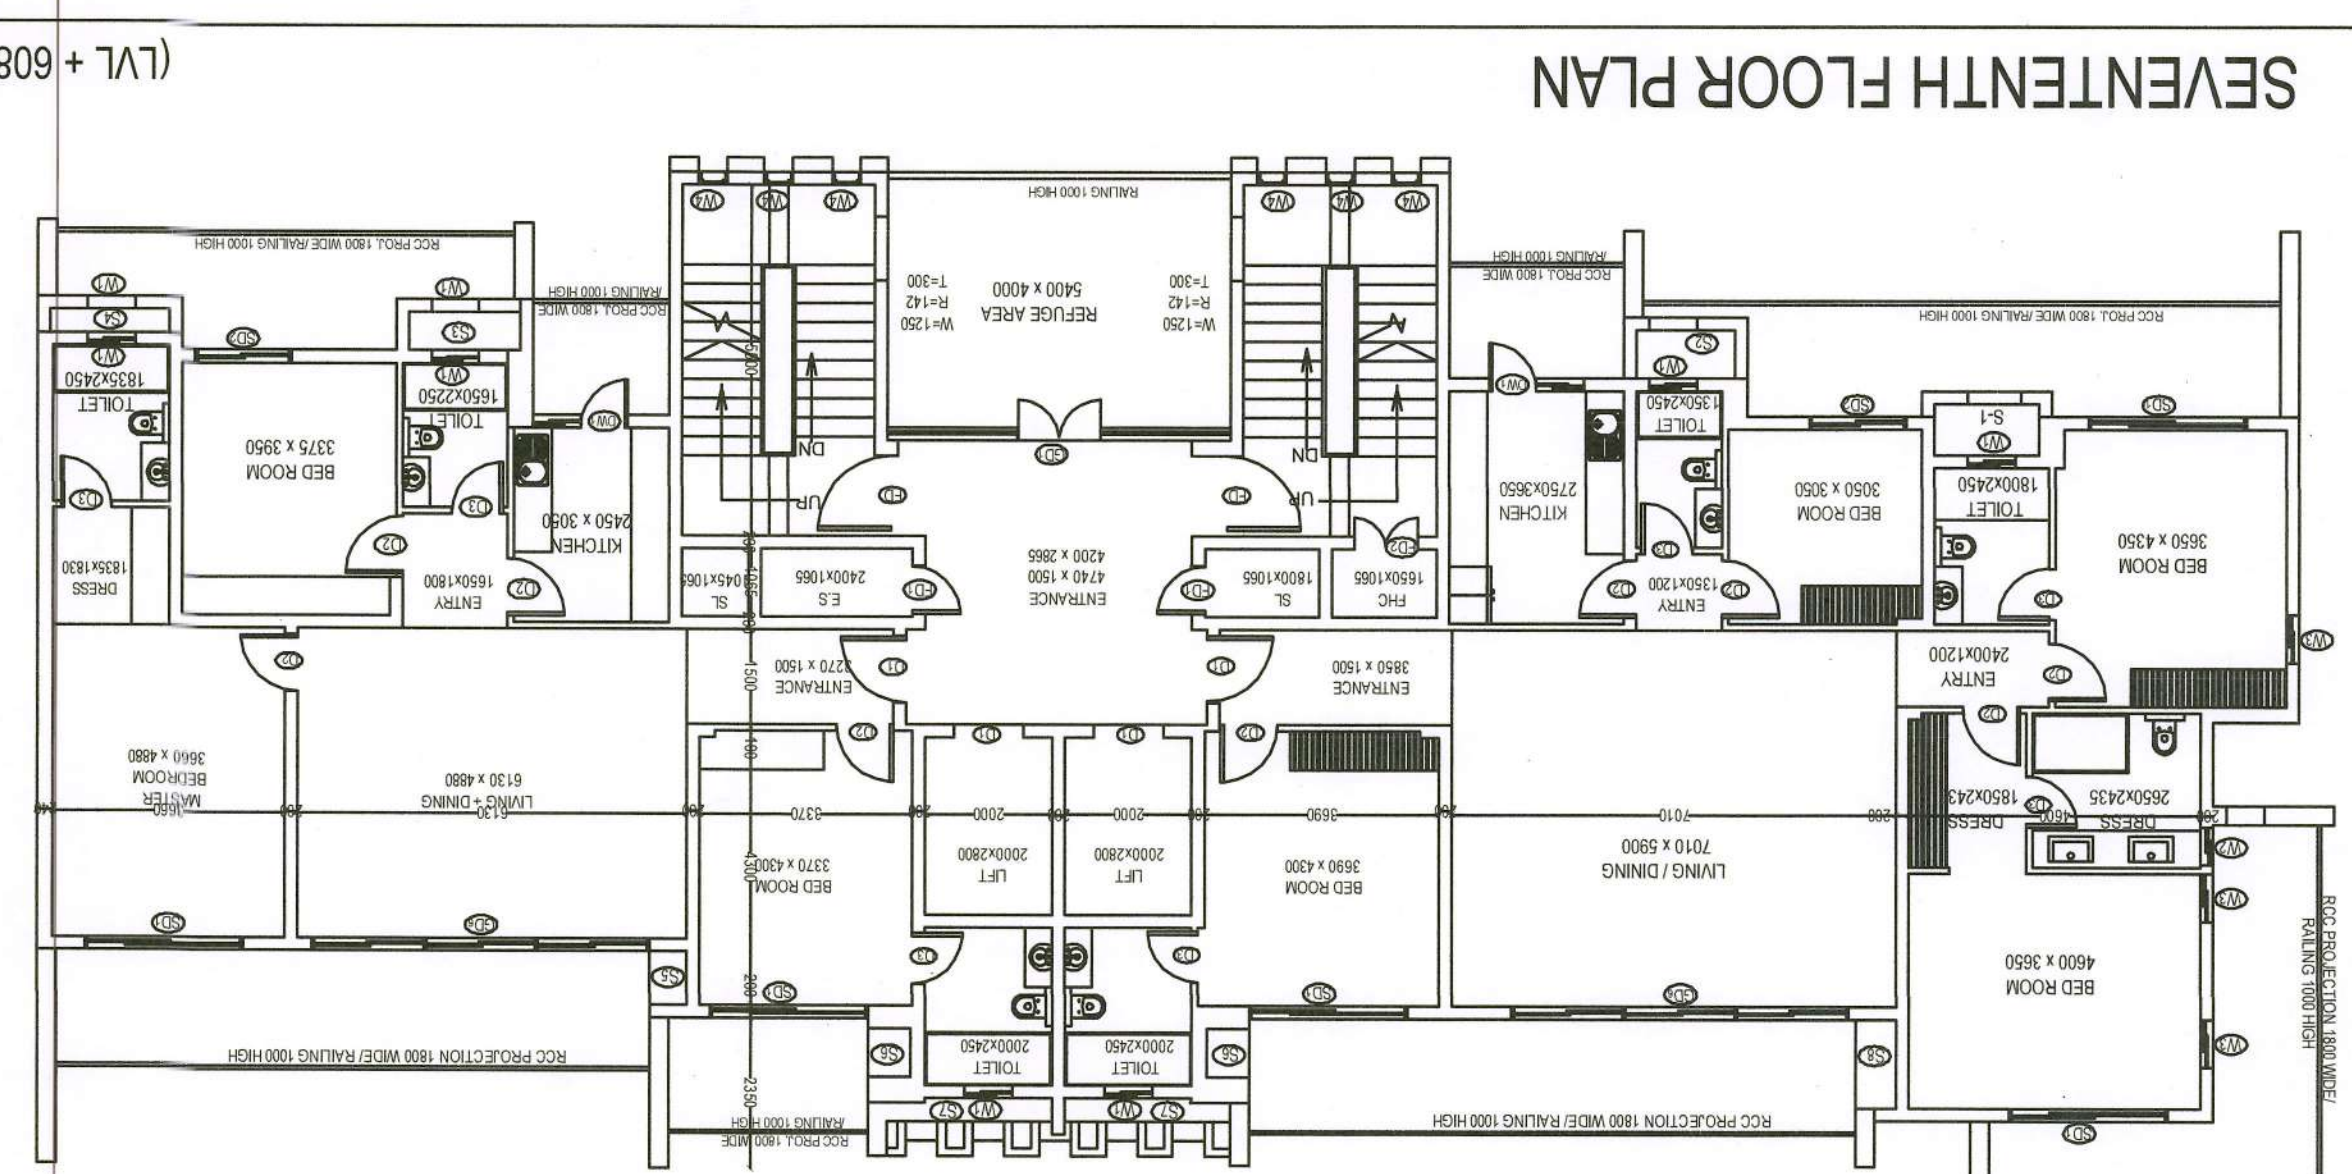
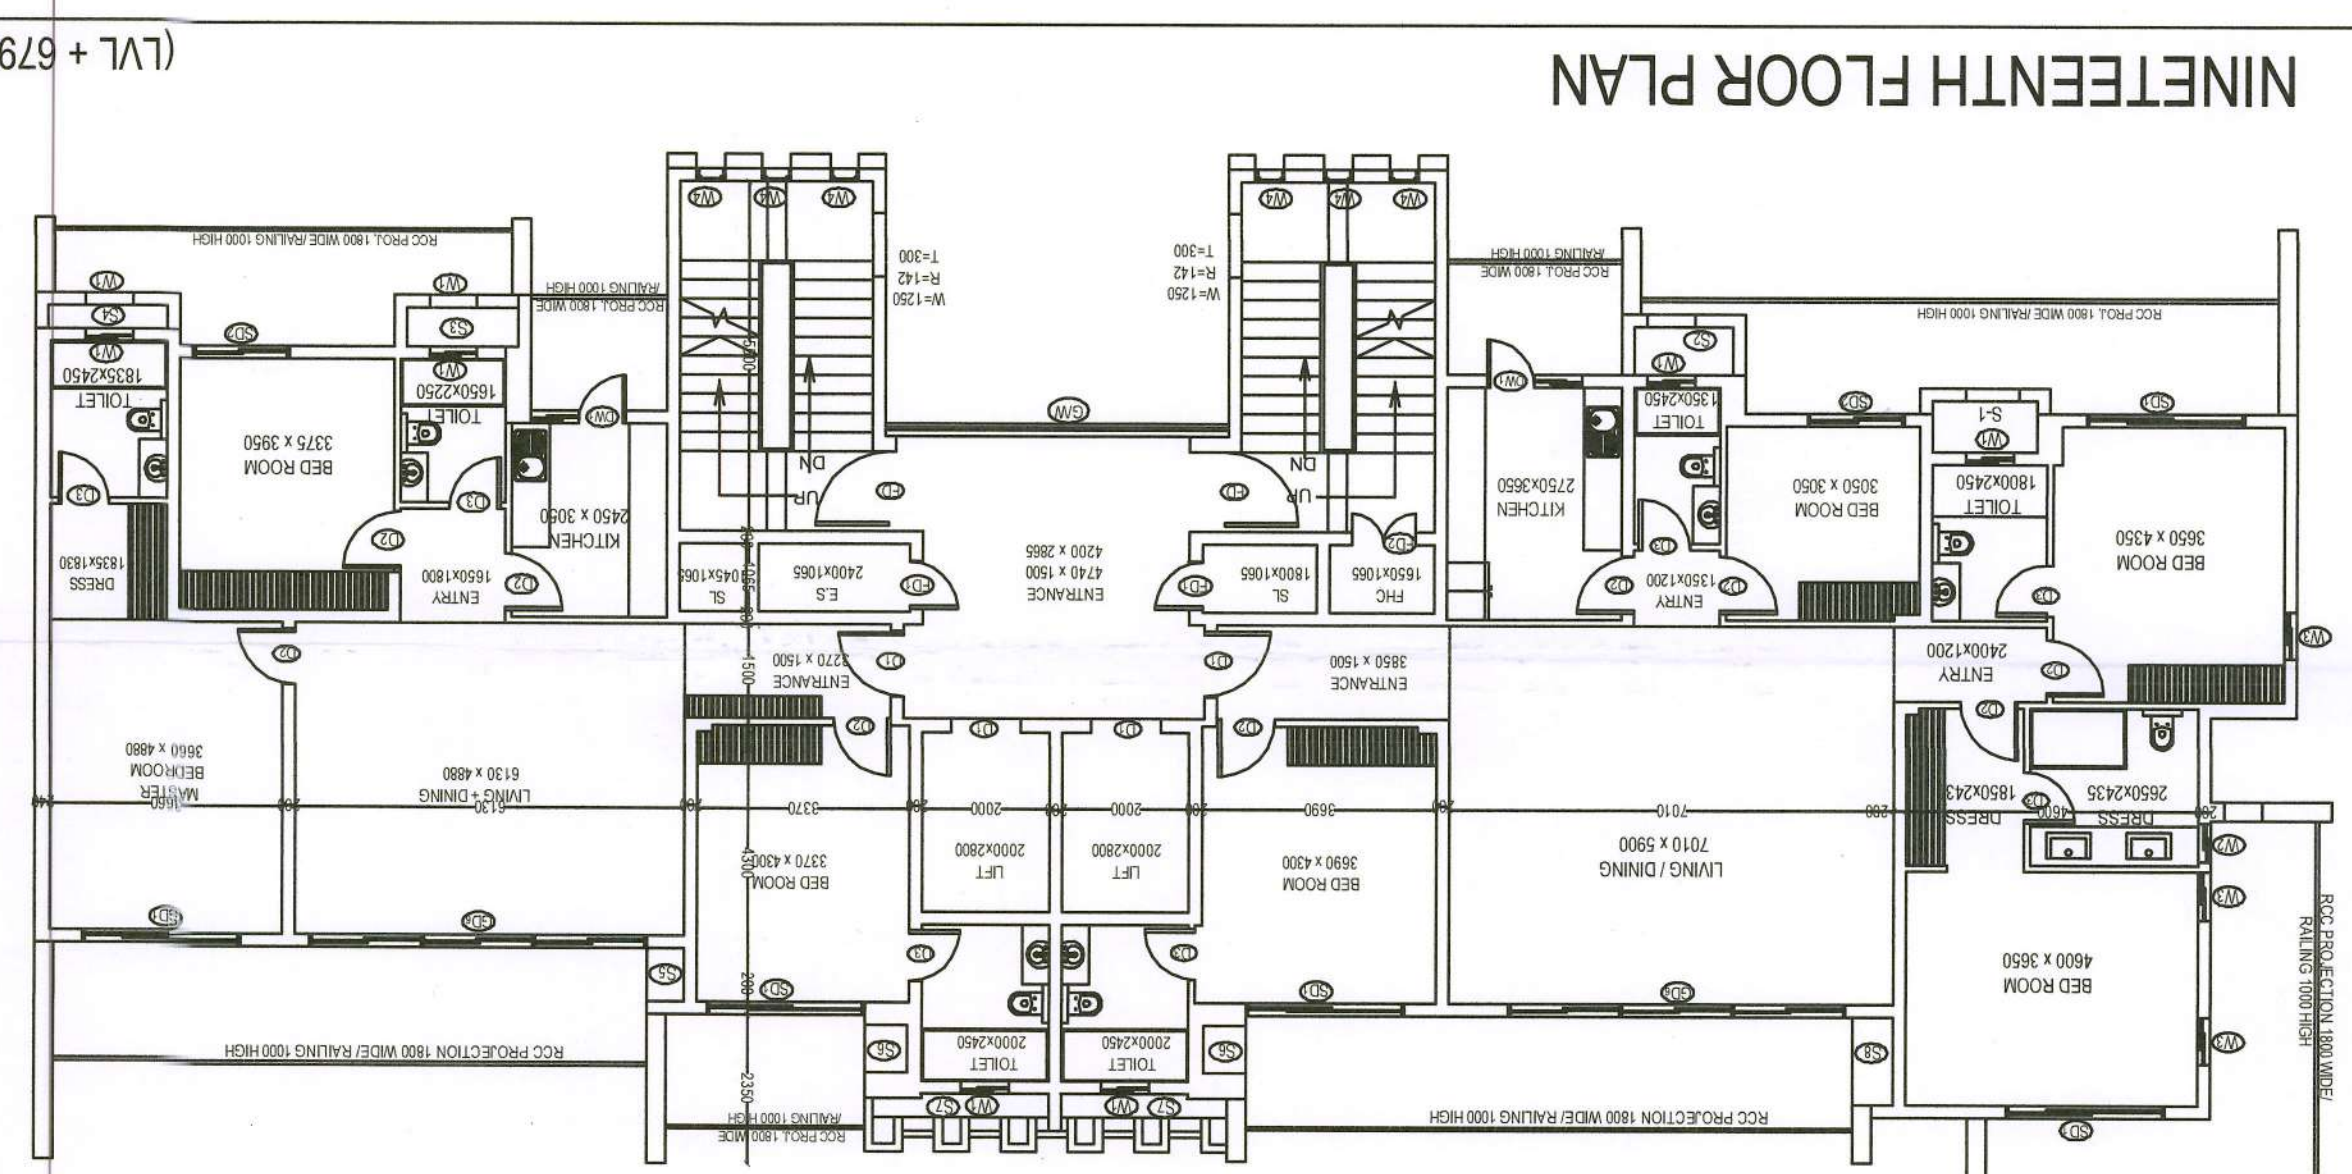
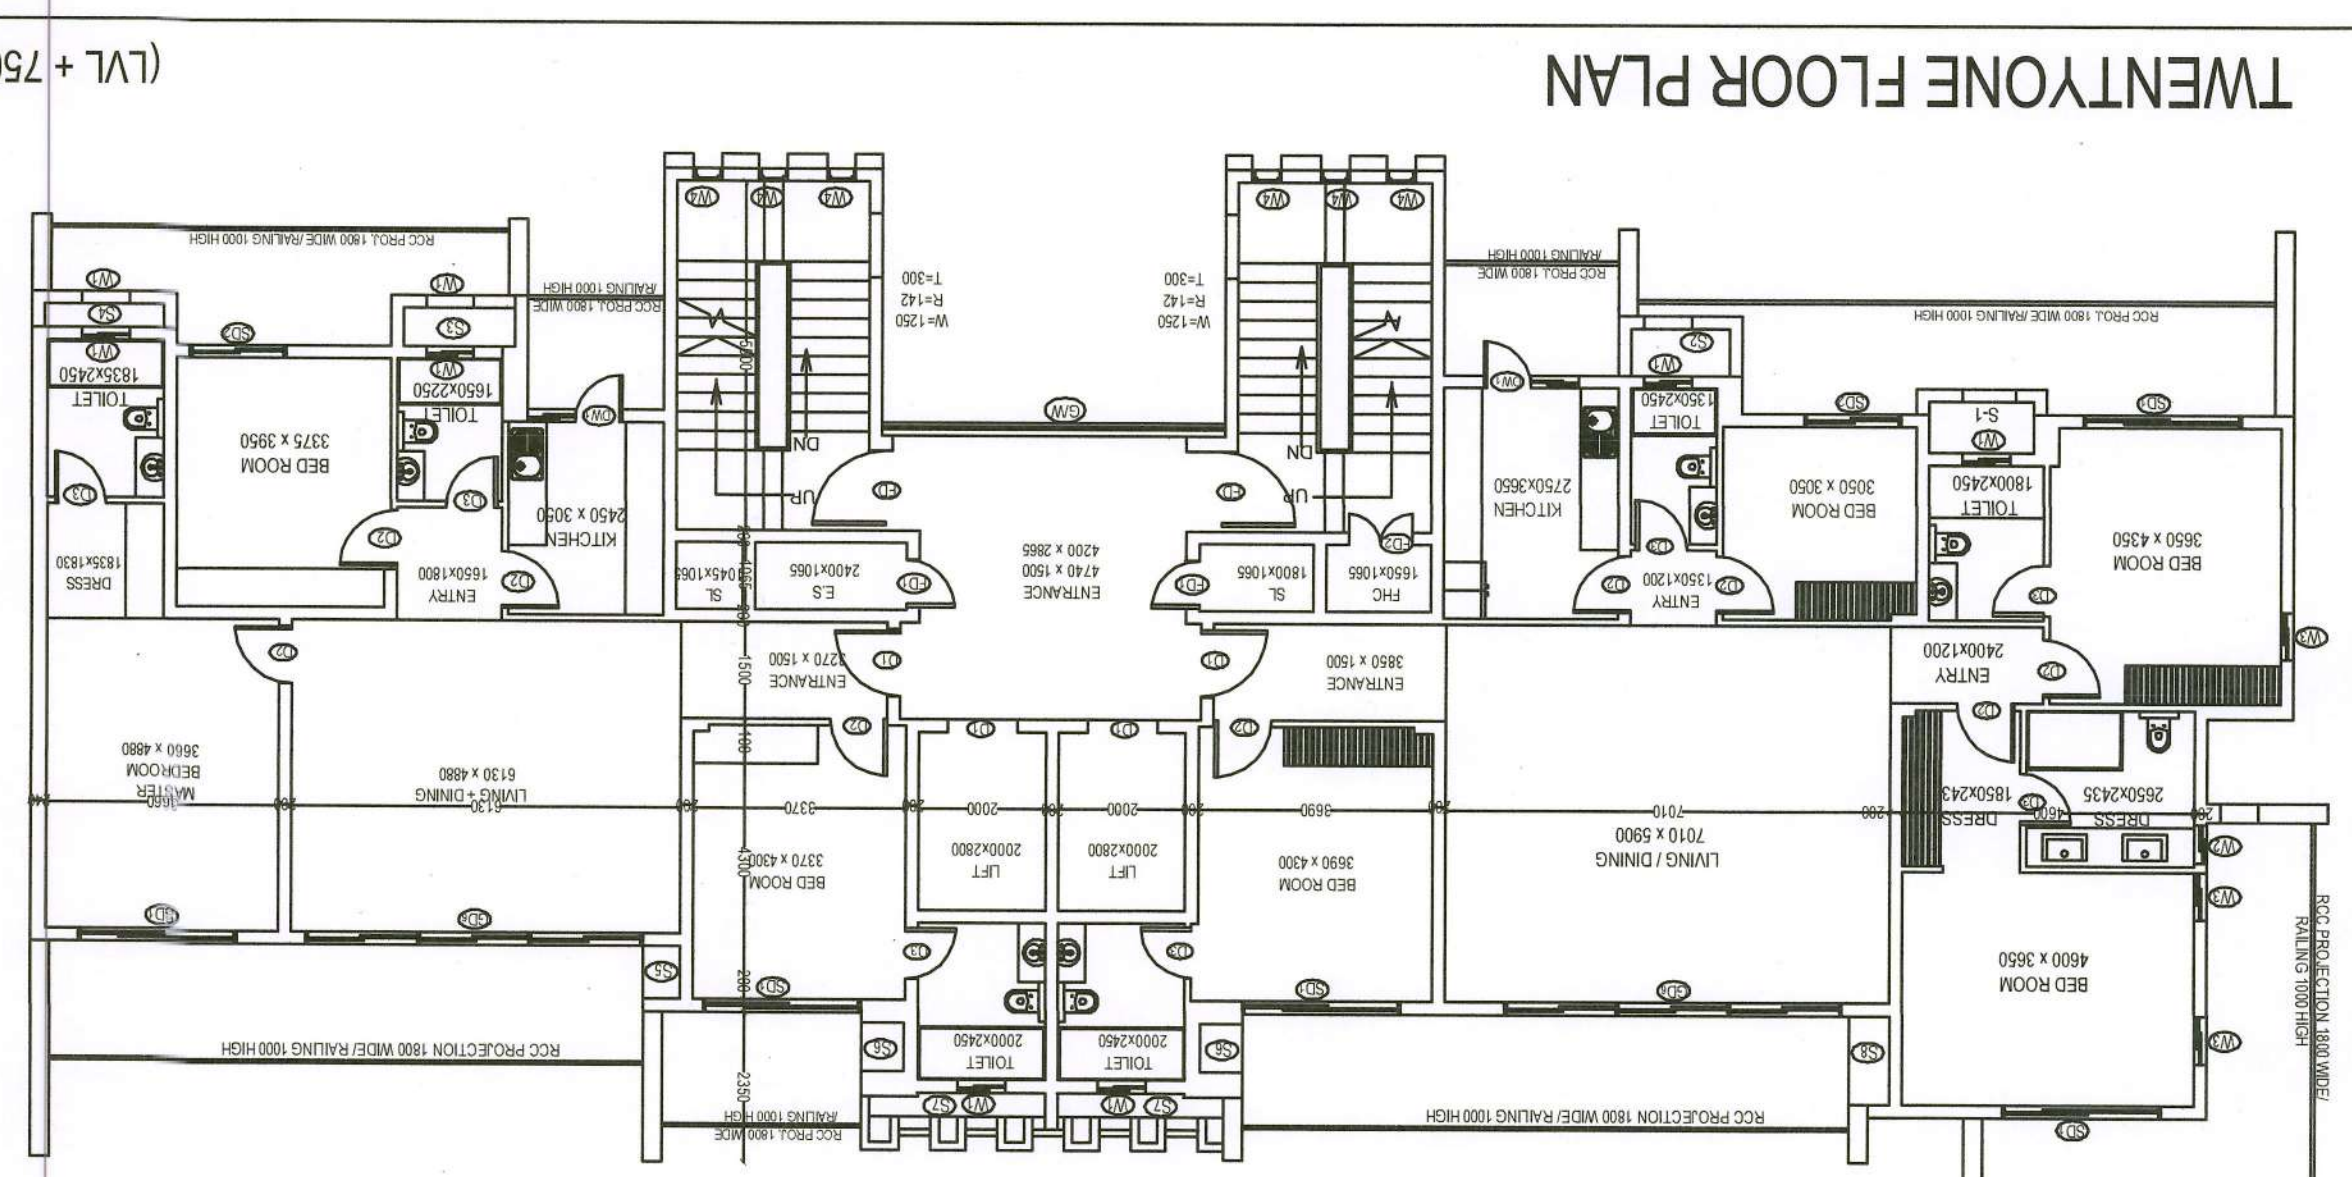
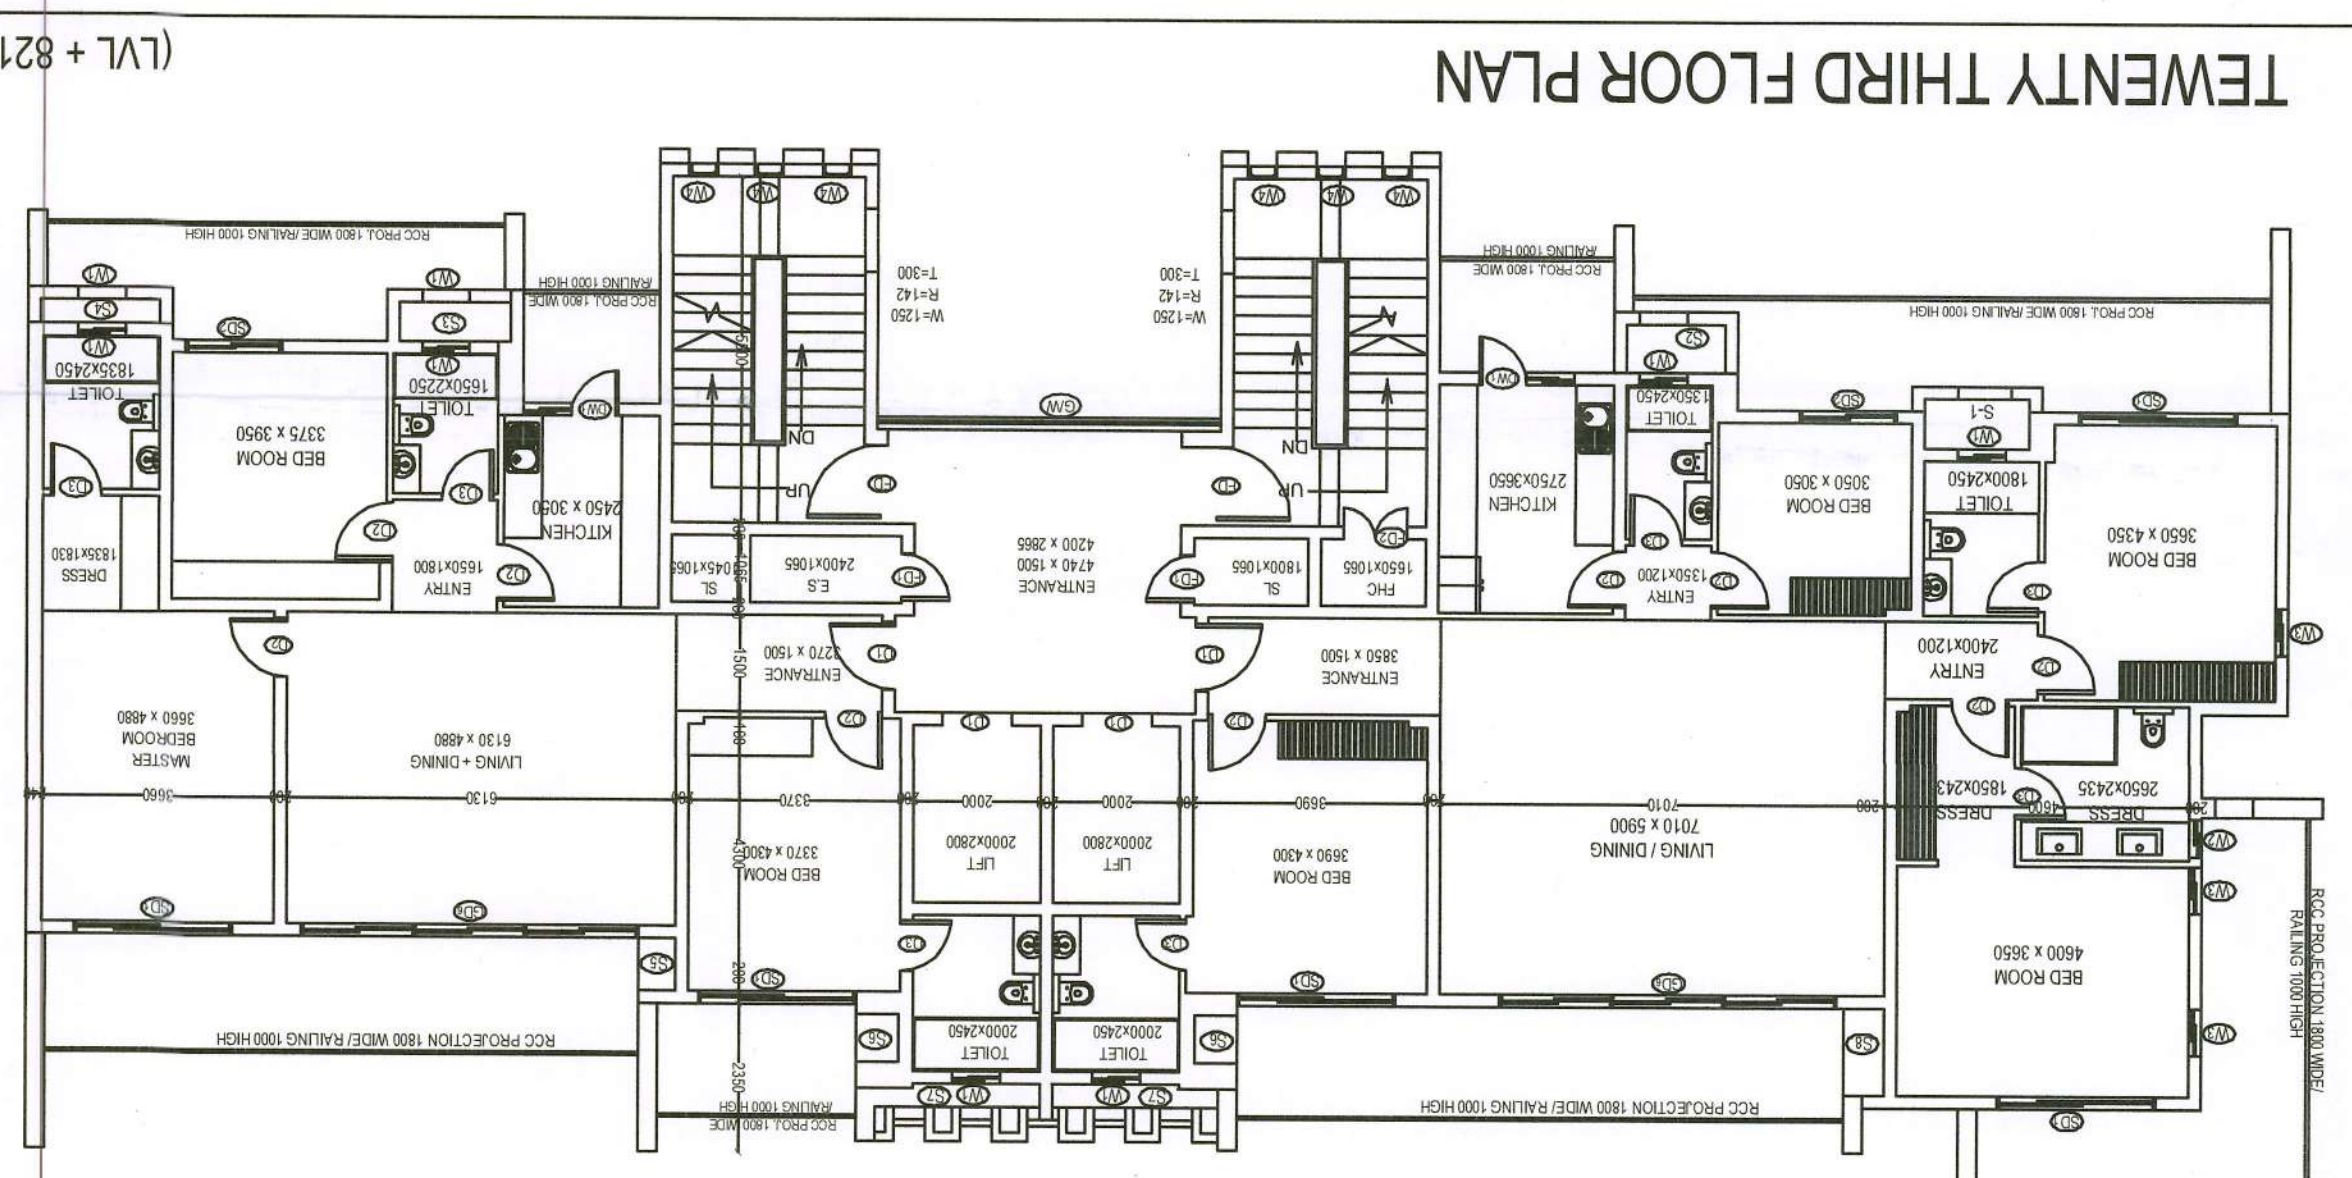


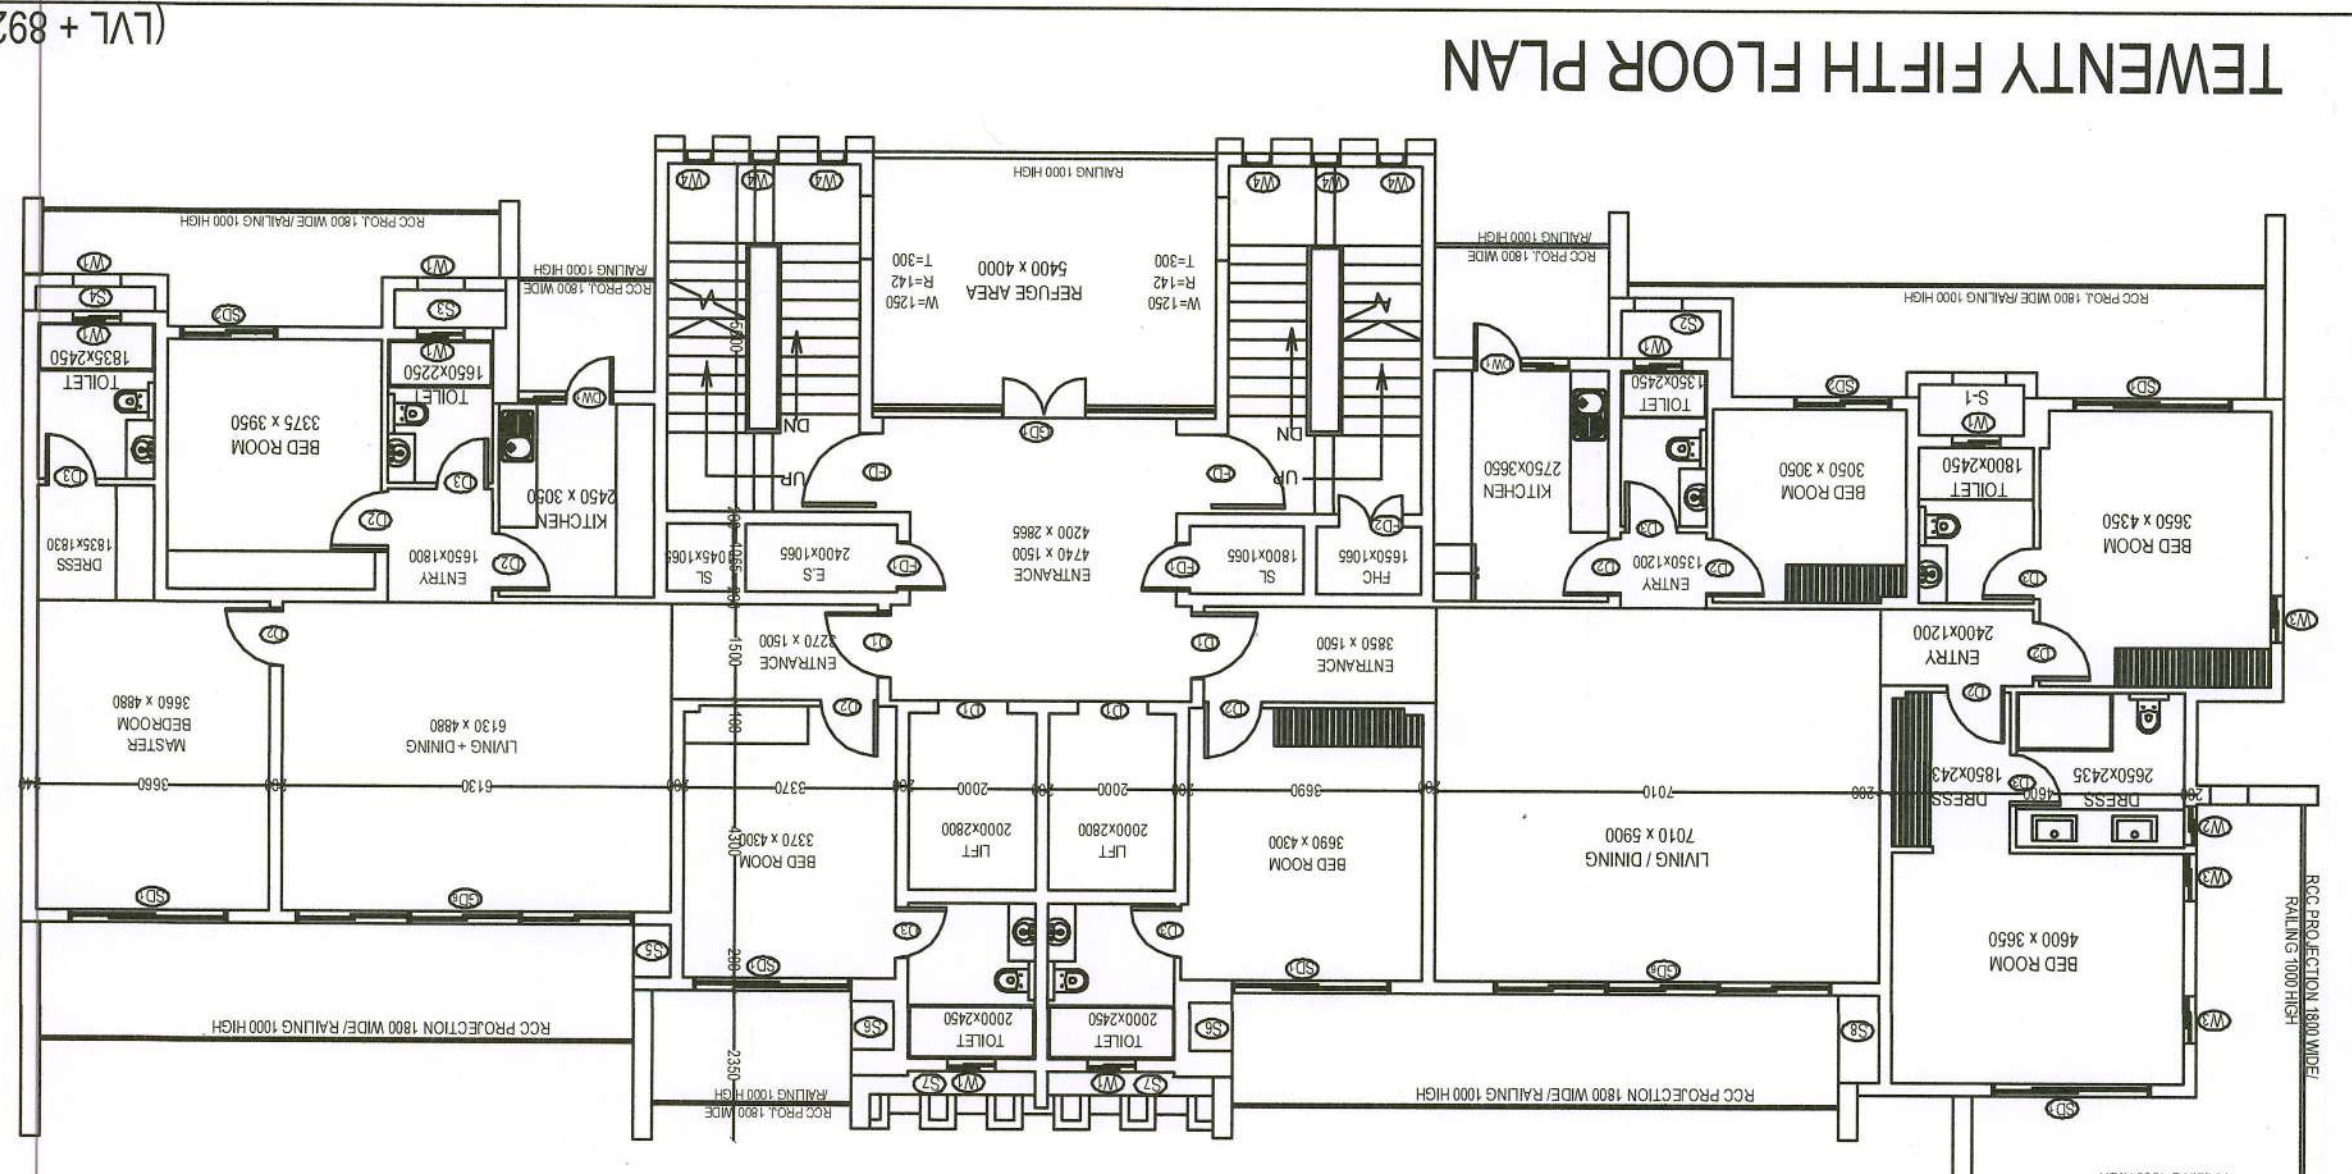

Client

ELDECO

Building Plans Approved by
Supervising Committee
Chairman Building Plan Committee
Divisional Town Planner
HISDC, M.T. Hyderabad

Building Plans Sanction and Plans will
be valid for five years only
To be read with Memo No. 25/16/2019
Dated: 23/04/2019

Notes

1. Unless otherwise mentioned all dimensions are in millimeters.
2. Unless otherwise mentioned all levels including finished floor.
3. Unless otherwise mentioned all dimensions are shown exclusive of finishes & frames.
4. Dimensions are not to be scaled from the drawing and site dimensions or within these drawings should be brought to the immediate attention of the consultant before executing the works.
5. Any discrepancies, either between written dimensions and dimensions shown on the drawing, shall be resolved in favor of the written dimensions.
6. This drawing is to be read in conjunction with all other drawings.

Structure Consultant
TPCL
B-74 | Sector 57 | Noida 201301
Uttar Pradesh | India
Phone: +91 120 4306800
Website: www.tpcl.in

Architect
A.R. Narayana Kumar
CA/2014/66162
H.No. 291, New Vijay Nagar, Panipat,
Haryana - 132103

Eldeco Infrastructure & Properties Ltd.
201-21, 2nd Floor, Splendor Forum,
New Delhi - 110 025 (India)
Phone: +91 11 4065 5000
E-mail: contact@eldecoproperties.com

Detail of Block B A1

Block No.	Length	Breadth	Area
Block No. 1	1.385	0.900	1.246
Block No. 2	1.385	0.900	1.246
DETAIL OF JOINERY			
1	=	5400x2550	WN
=	=	5400x2400	WN
=	=	10050x2400	WN
=	=	7200x2400	WN
=	=	9650x2400	D2
=	=	5300x2400	D3
	=		
	=		
