


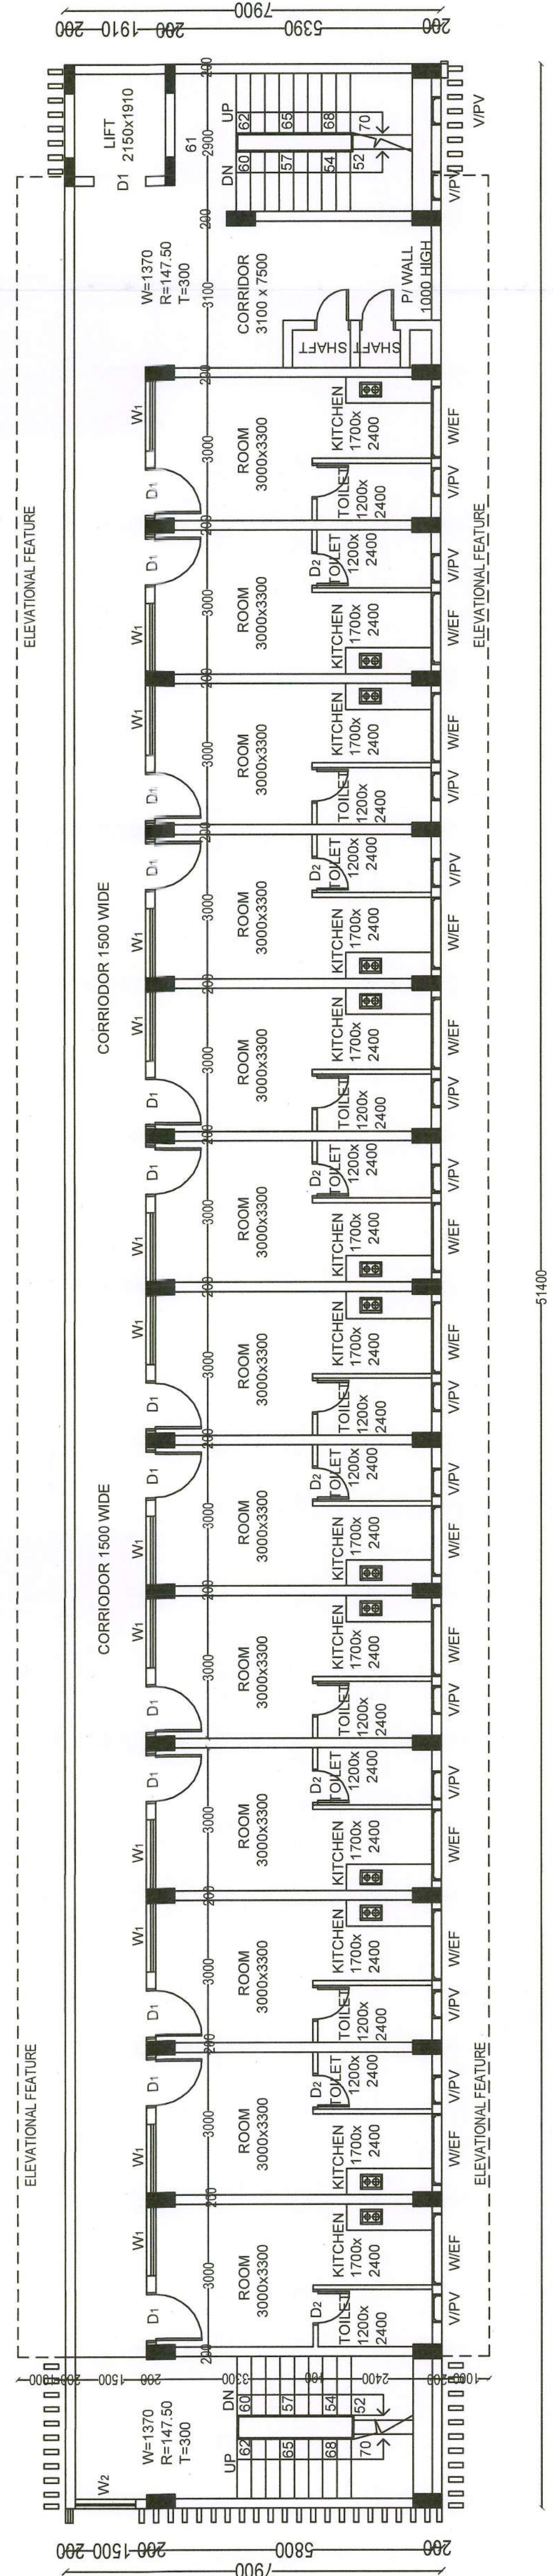


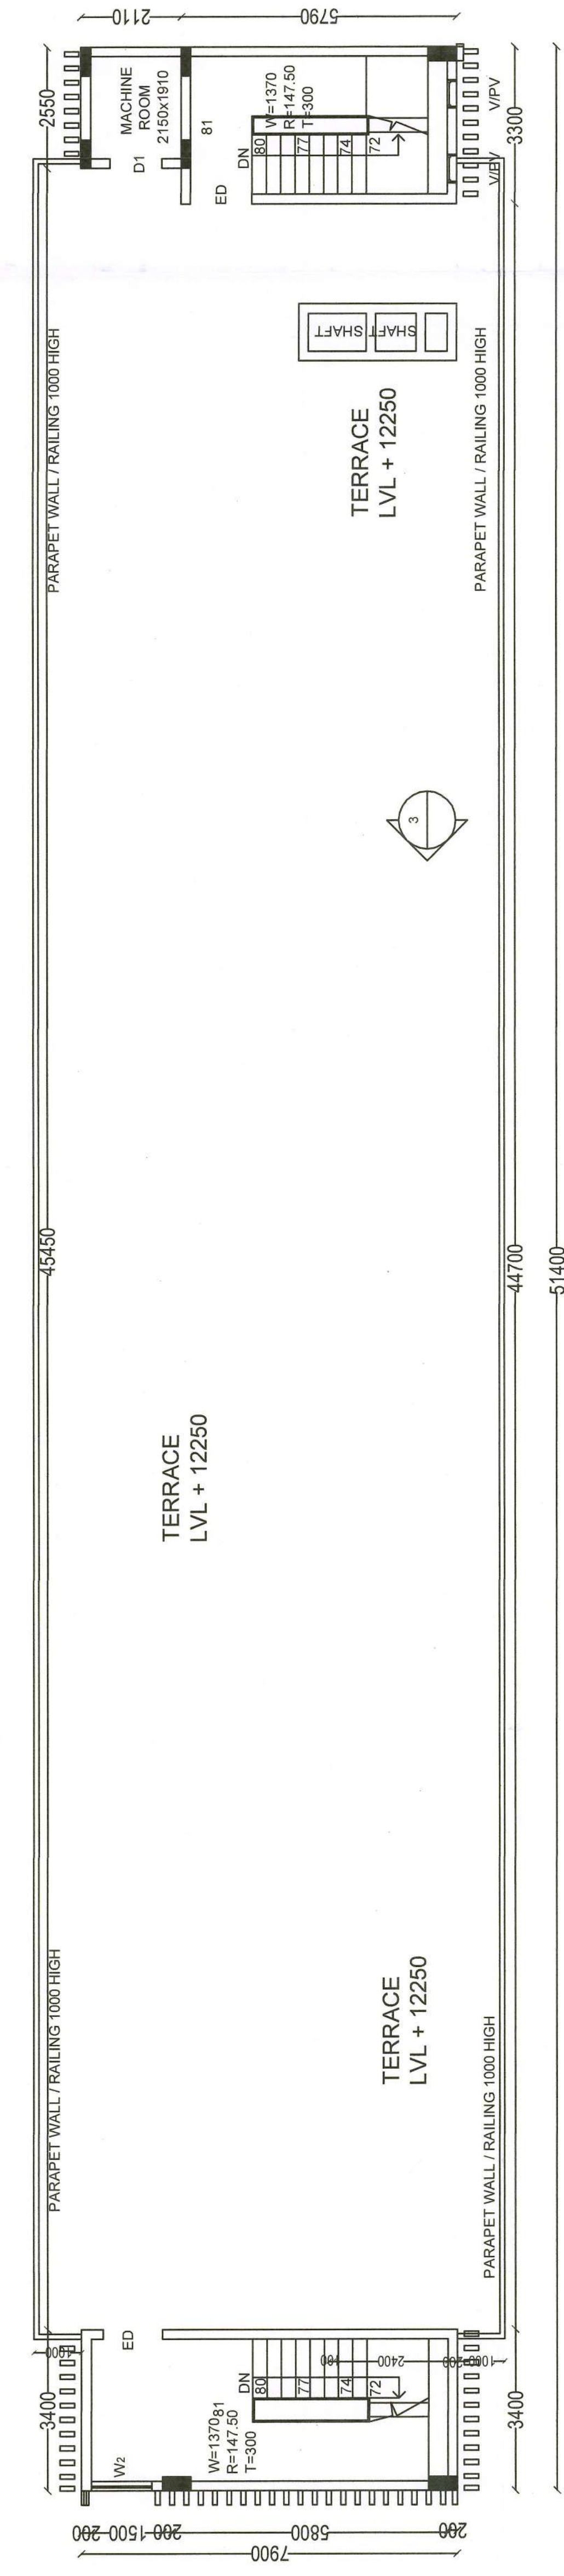


THIRD FLOOR PLAN (LVL + 9300)

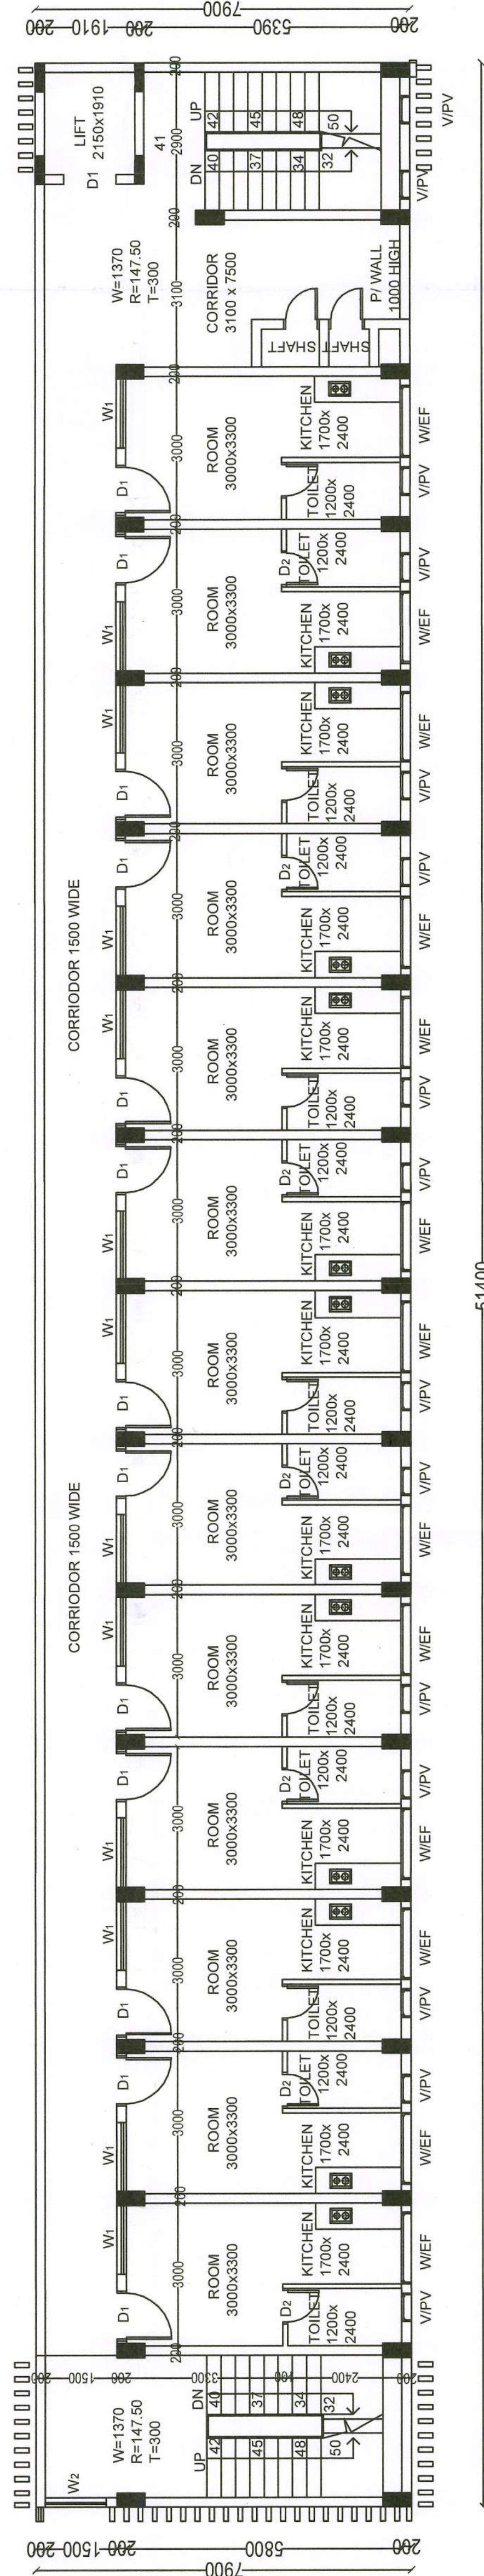


FIRST FLOOR PLAN

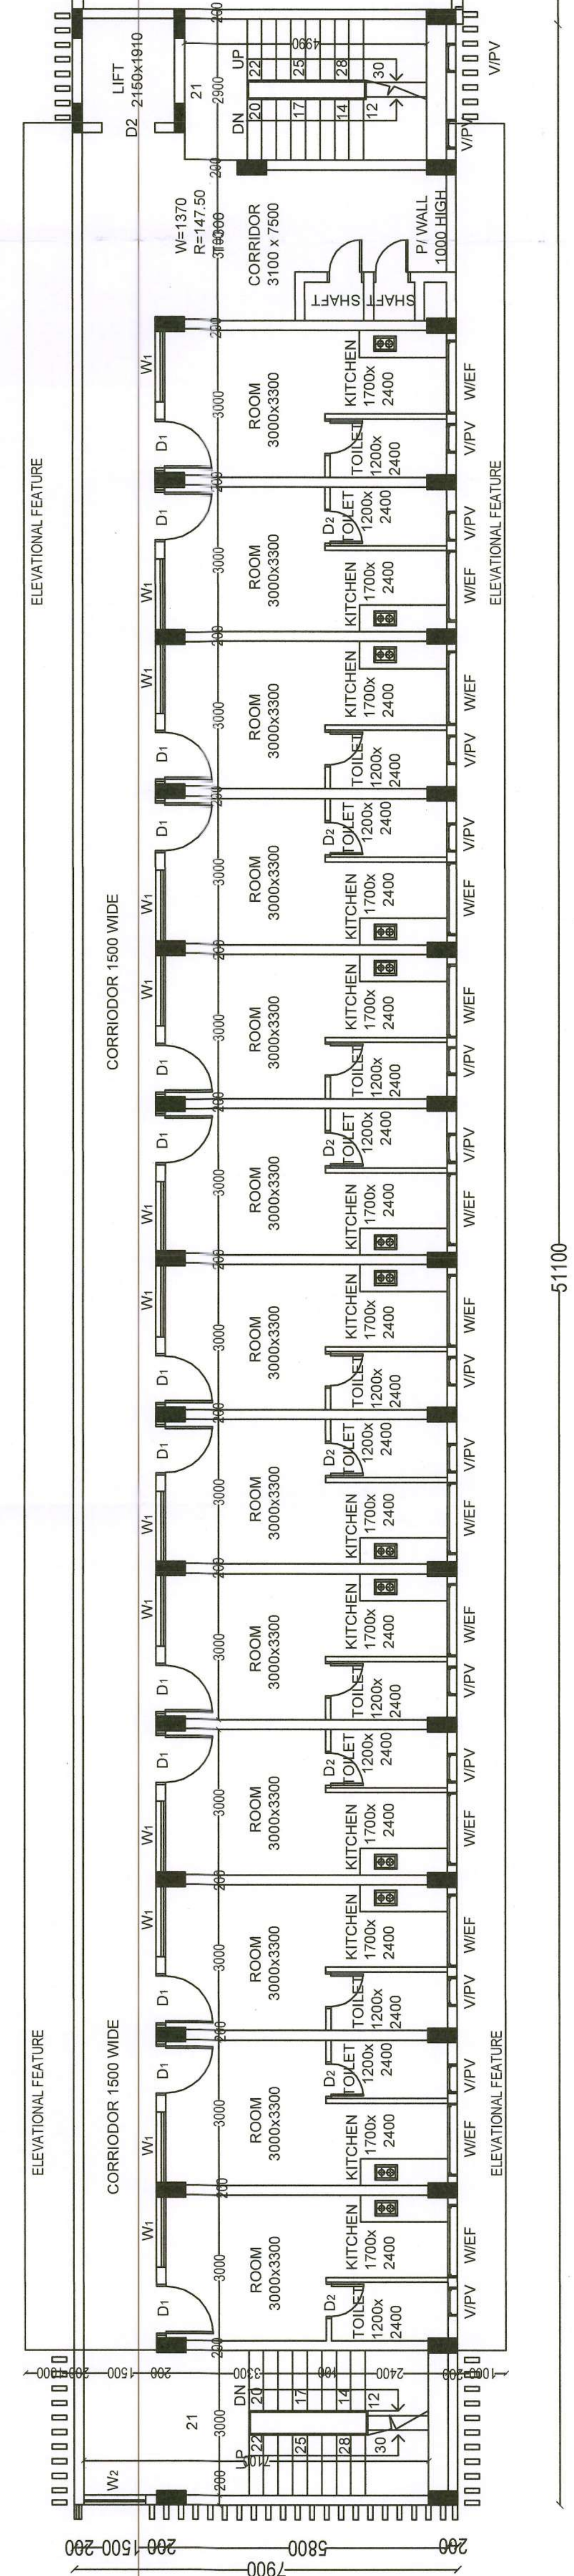


FIRST FLOOR PLAN

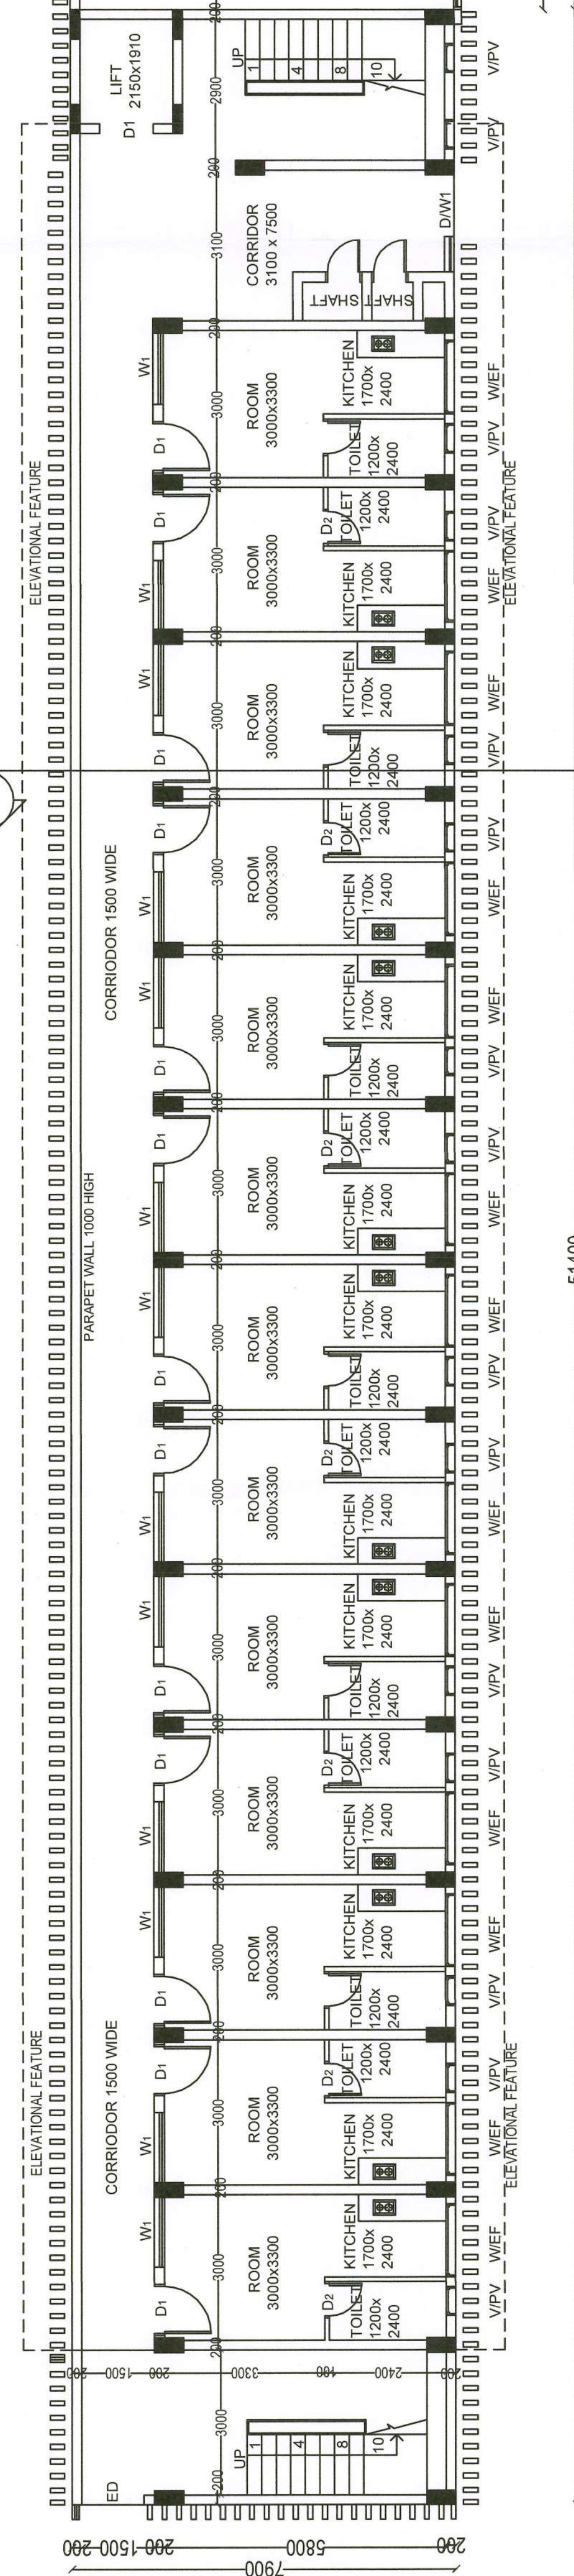

GROUND FLOOR PLAN (LVL + 450)

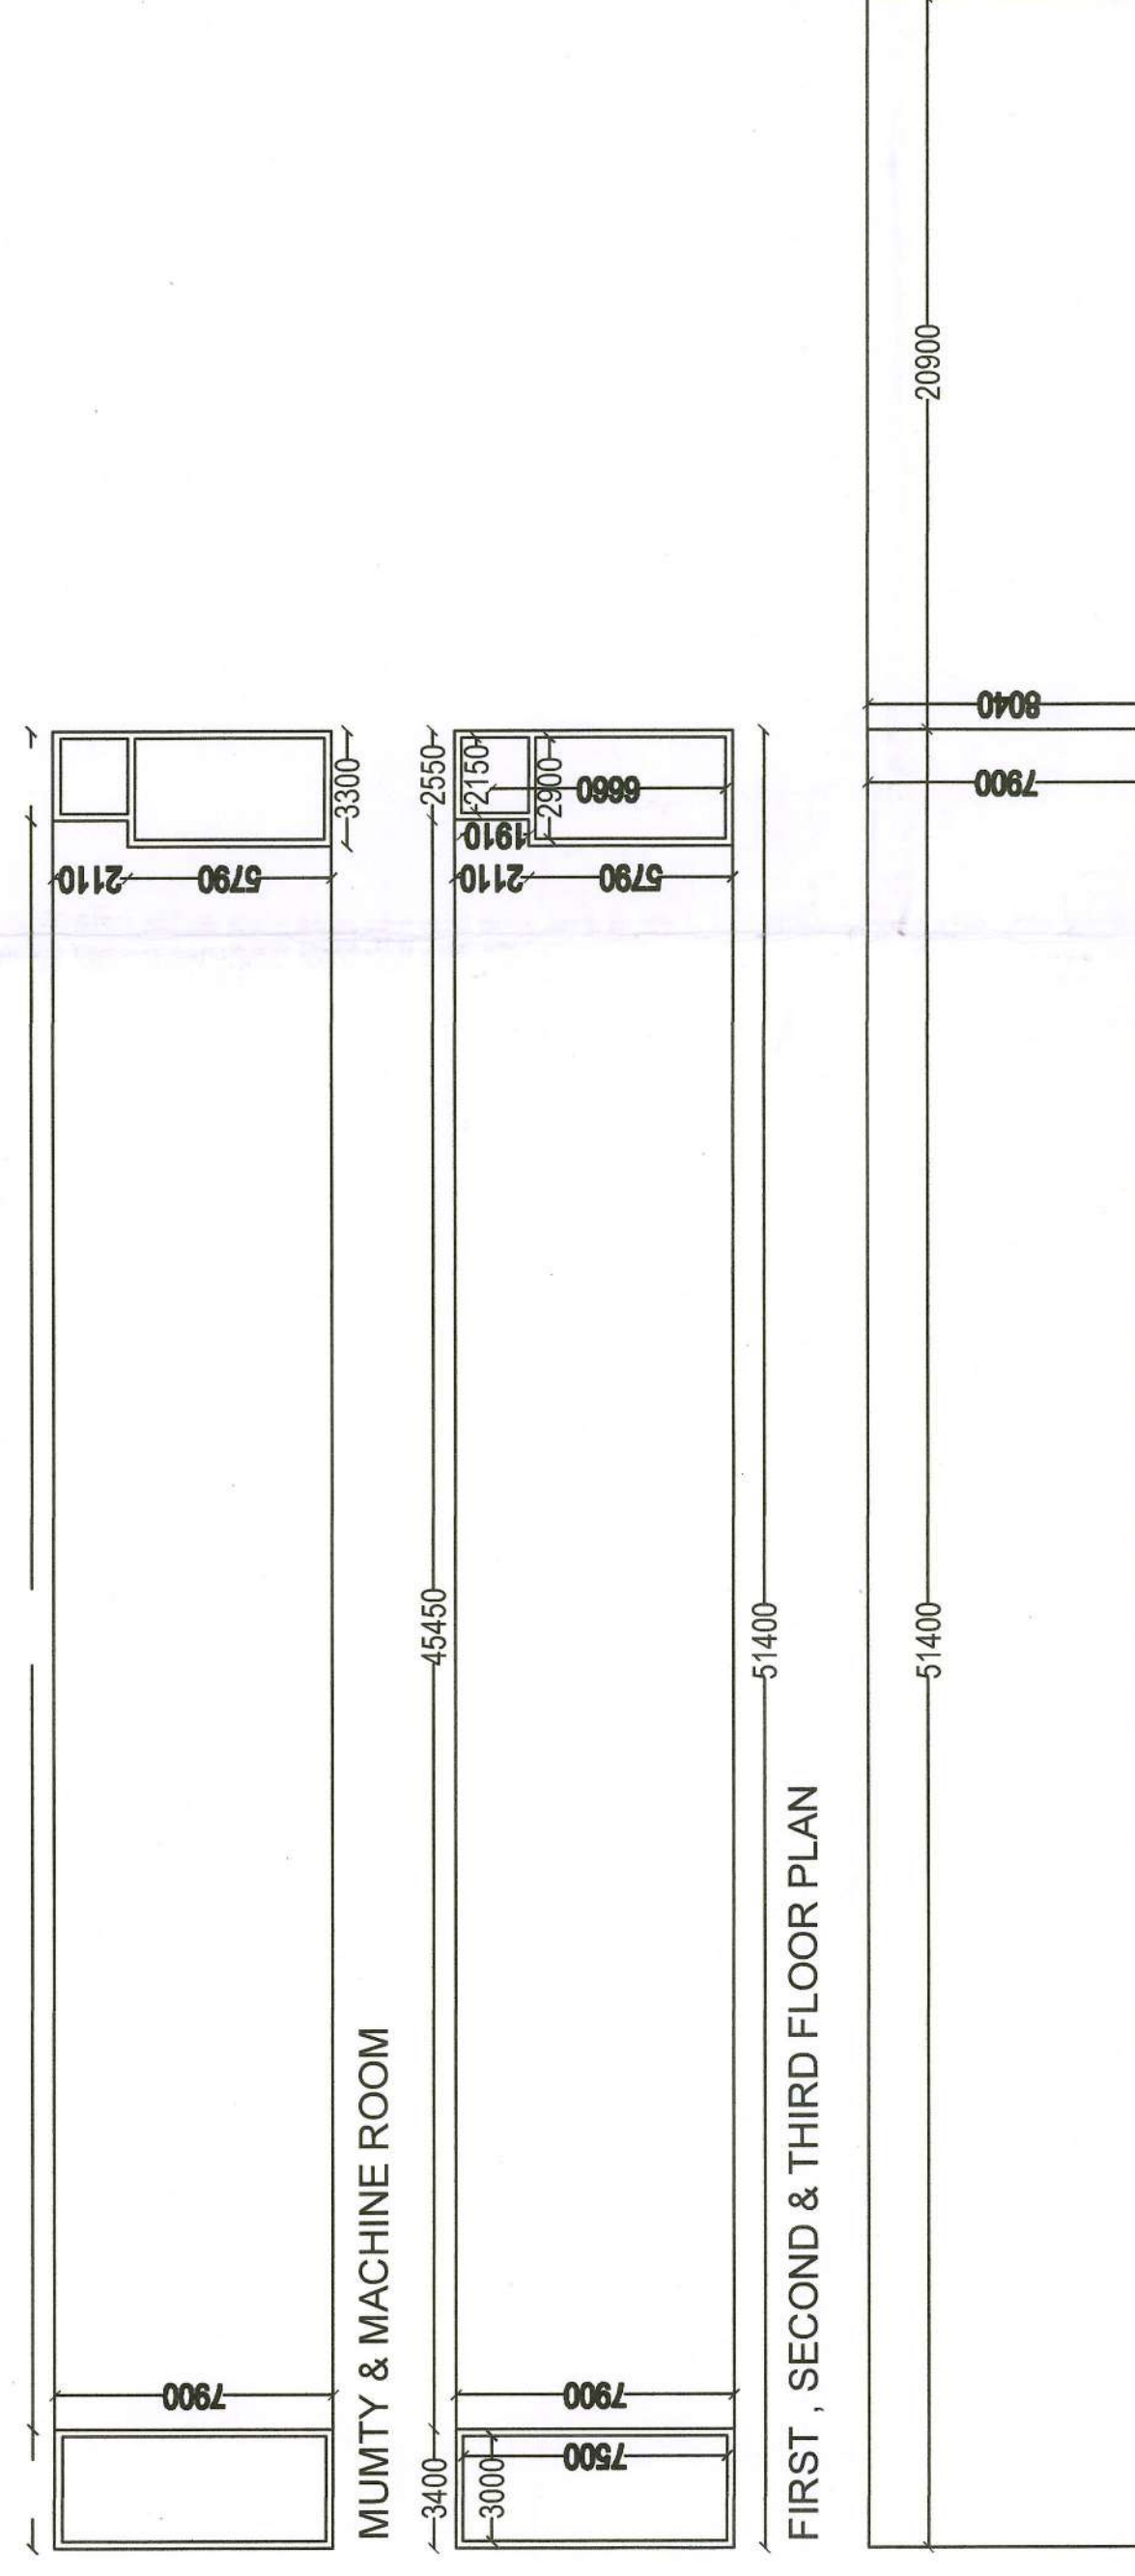

GROUND FLOOR PLAN

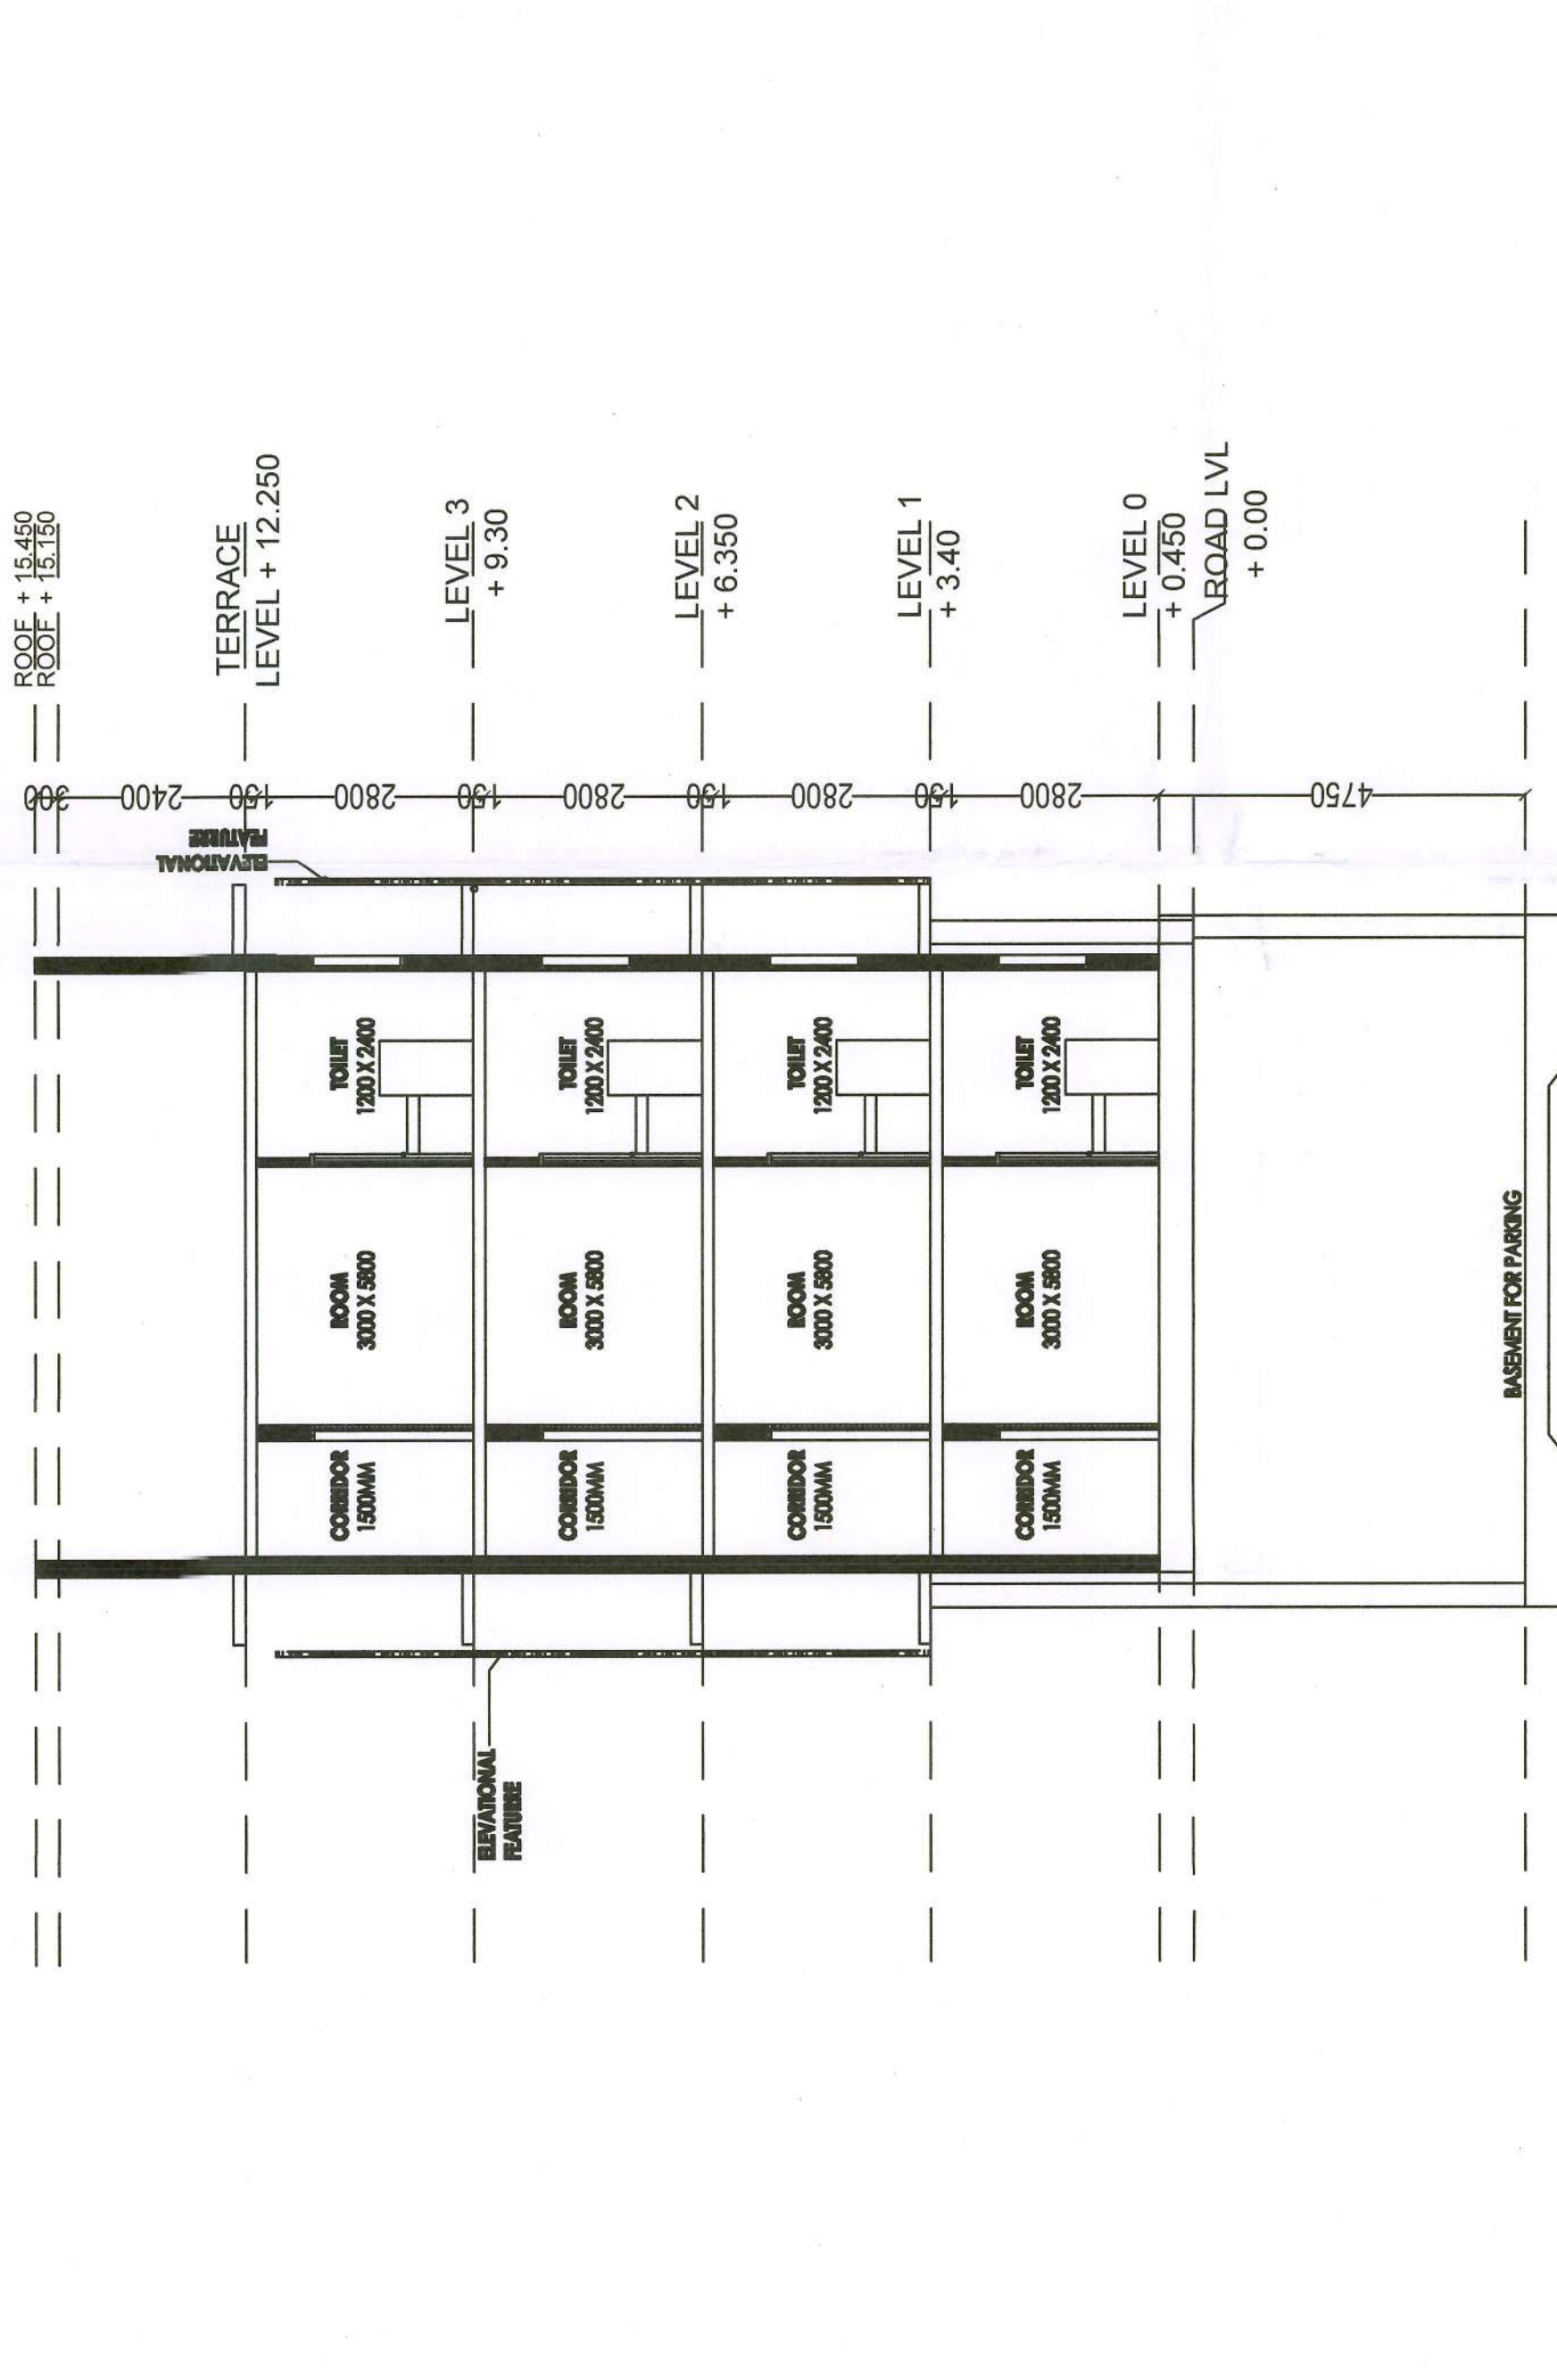


SECTION-3

DETAIL OF JOINERY

COMMERCIAL PERMIEBLE
TOTAL PLOT AREA @ 0.5%
= 33752.36 @ 0.5 %
= 168.7618 SQM

PROPOSED COMMERCIAL
= 20.90 x 8.04 (-) 4.10 x .15
= 168.036 (-) 0.615
= 167.421 SQM

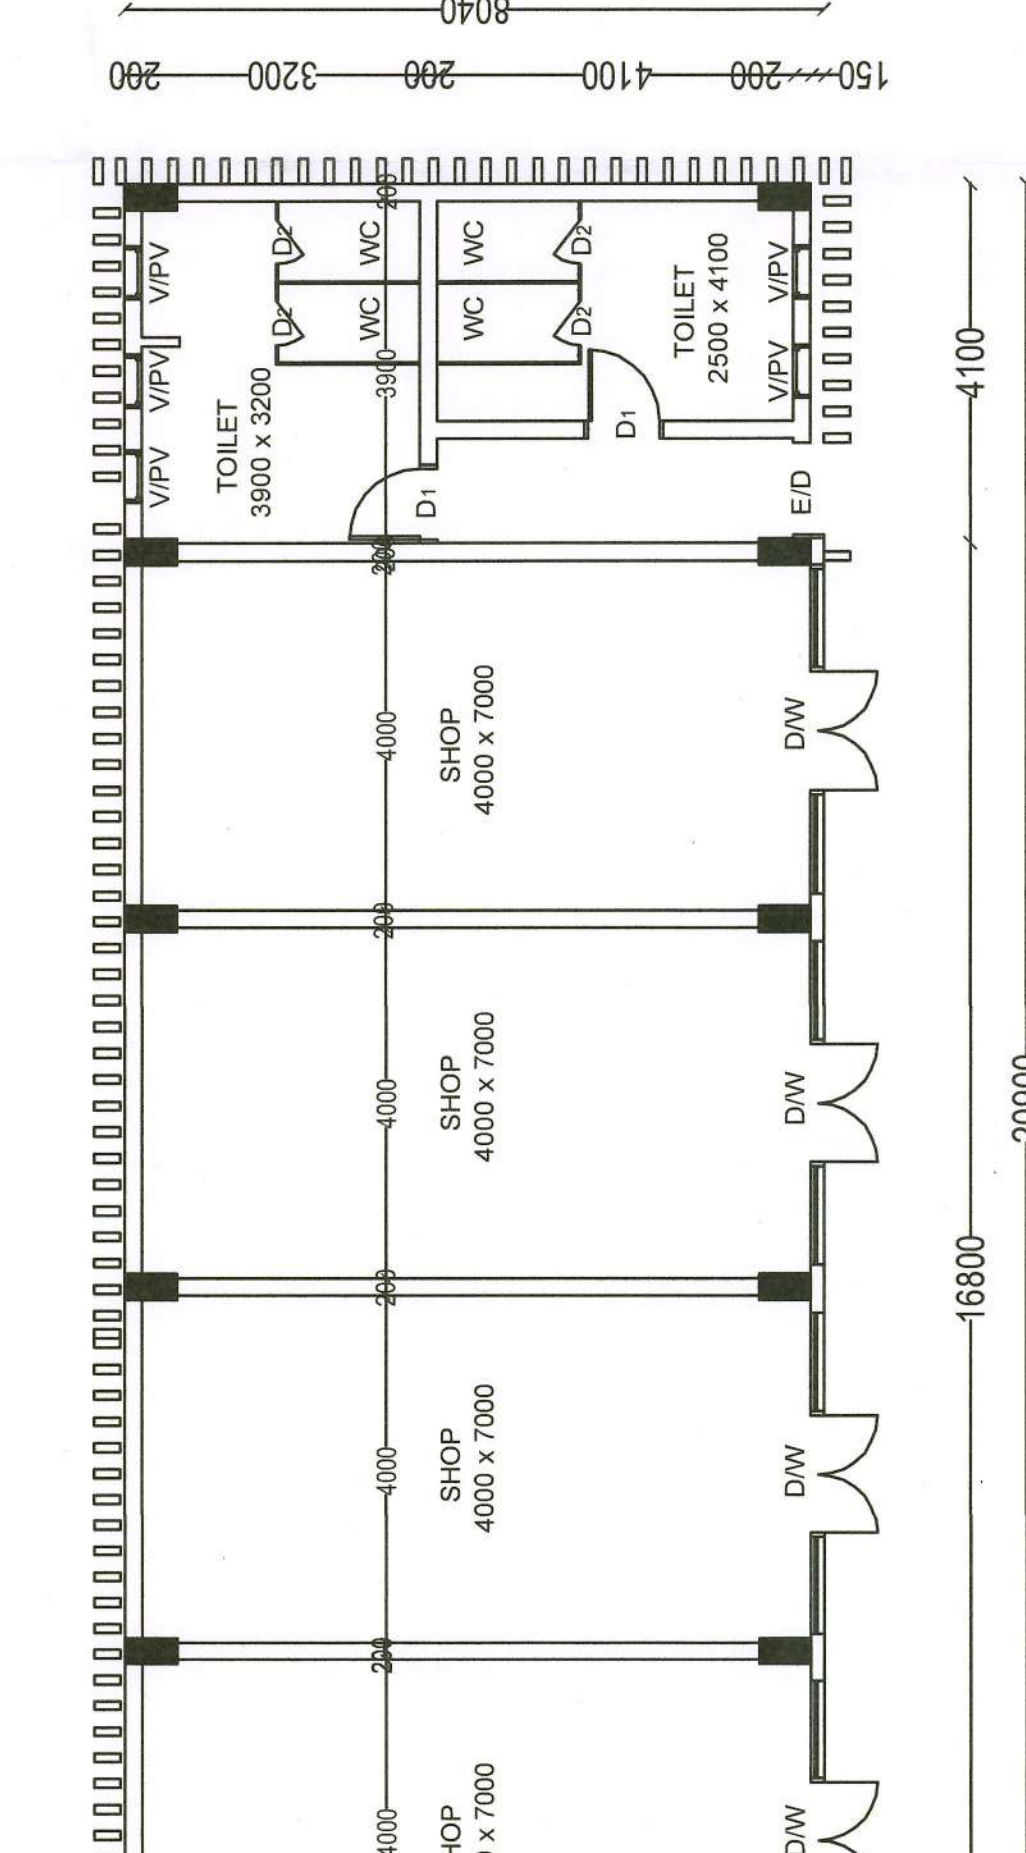

signature of geo technical engineer