


LAYOUT PLAN OF WATER SUPPLY DISTRIBUTION NETWORK

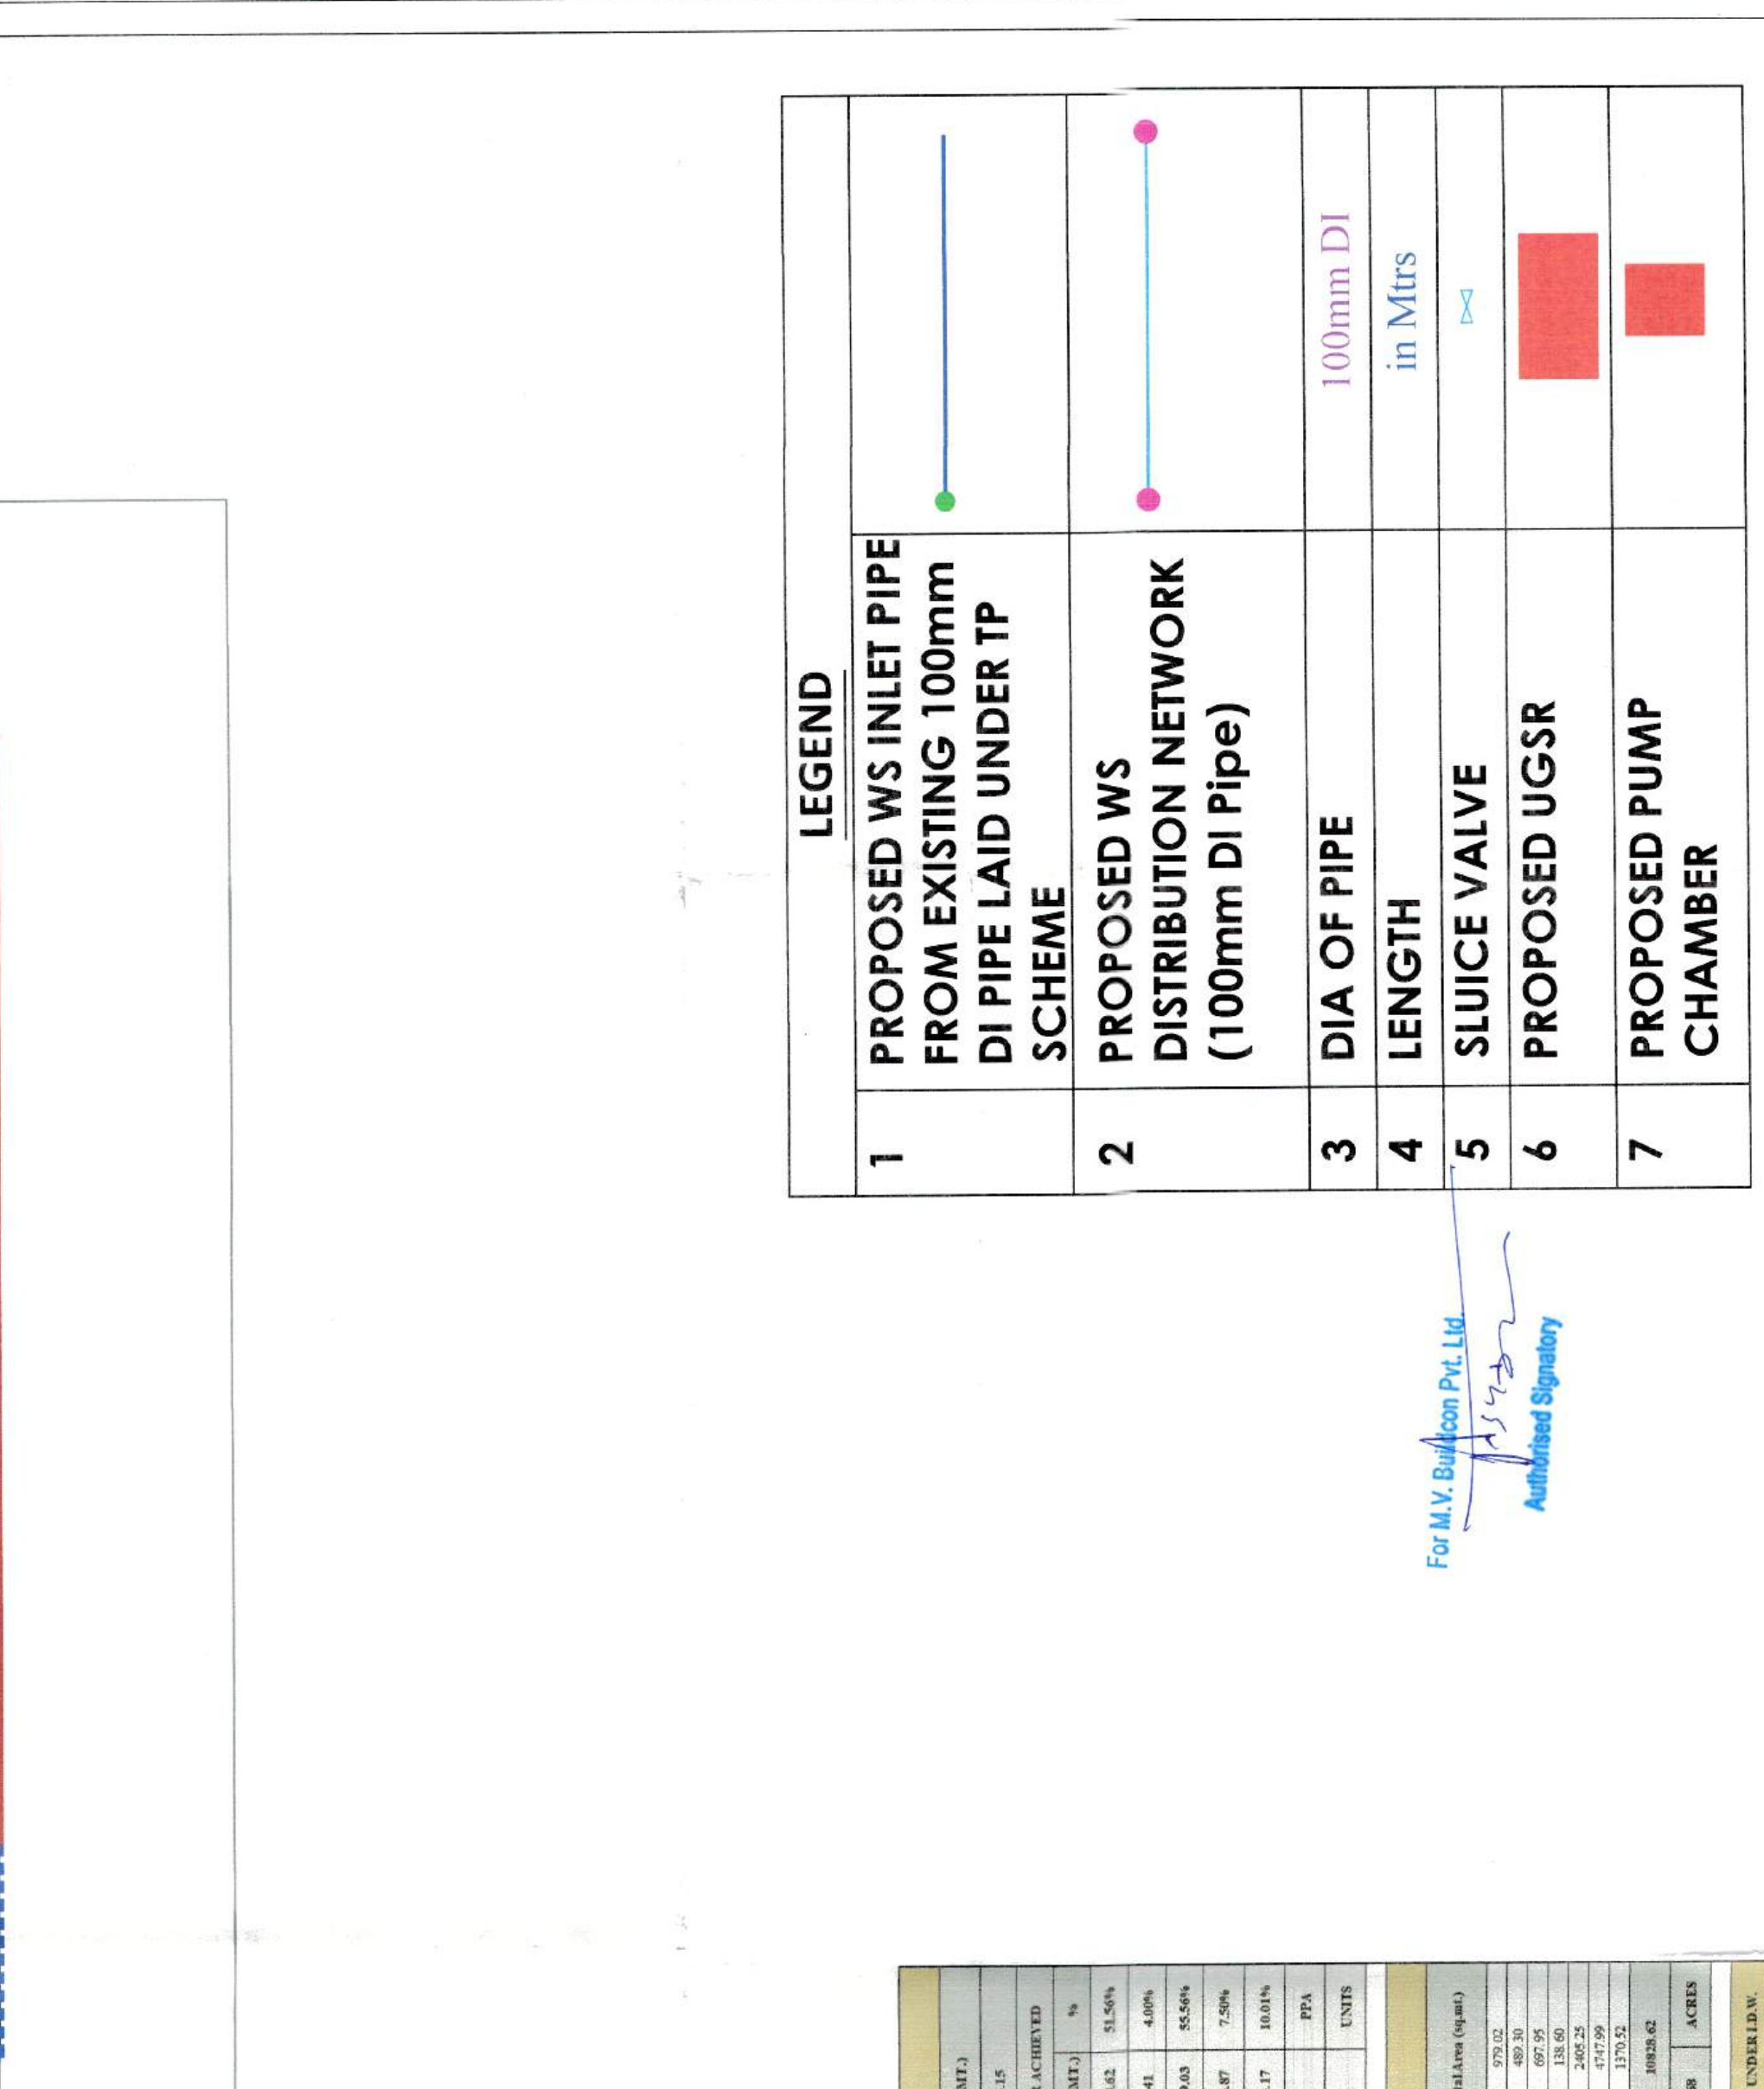

LEGEND	
1	PROPOSED WS INLET PIPE FROM EXISTING 100mm DI PIPE LAID UNDER TP SCHEME
2	PROPOSED WS DISTRIBUTION NETWORK (100mm DI Pipe)
3	DIA OF PIPE
4	LENGTH
5	SUICE VALVE
6	PROPOSED UGSR
7	PROPOSED PUMP CHAMBER

For M.V. Bullcon Pvt. Ltd.

PROJECT: AFFORDABLE RESIDENTIAL PLOTTED COLONY (UNDER DEEN DAYAL JAN AWAS YOJNA) FOR AN AREA MEASURING 3.00 & 5.19 ACRES IN THE REVENUE ESTATE OF MAUJA SOHNA, AT BALUNDA ROAD, SECTOR 7, SOHNA BEING DEVELOPED BY M/S M.V. BUILDCON PVT. LTD & OTHERS.

M/S MULTITECH CONSULTANTS
PANCHOLU, 1ST FLOOR, SWASTIK VIHAR, SECTOR - 5, MDC
RANGPUR, (HR) - 134109
TELEPHONE : 0172-4677659
MOBILE : 9888138881, 9417600353
EMAIL : multitech_consultant@gmail.com

TITLE: WATER SUPPLY LAYOUT

DRAWN: SANDEEP

DATE: 14/06/2024

SCALE:	PROJECTION:
--------	-------------

DRAWING NO. REV.

N.T.S

NOTES:

