
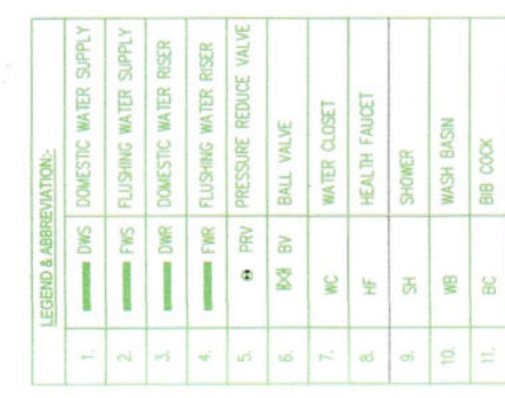
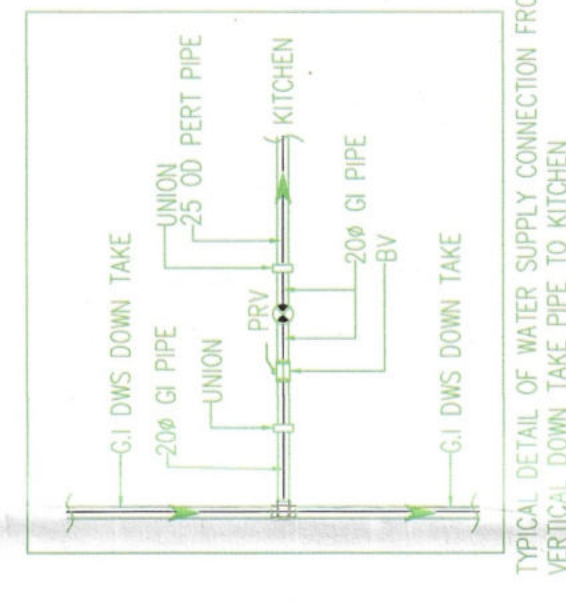
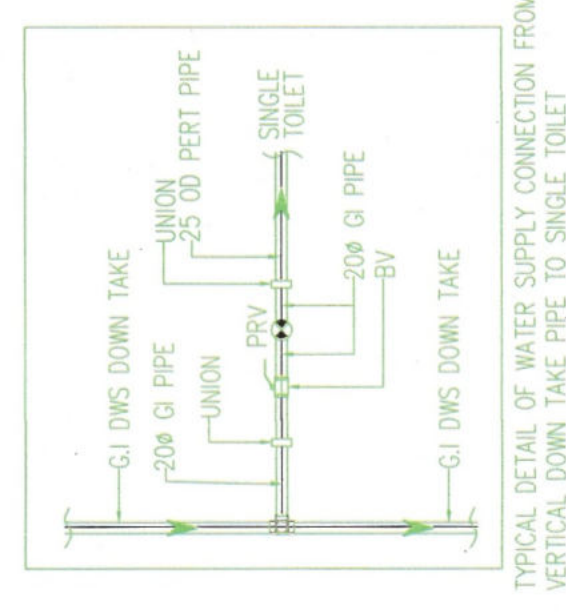
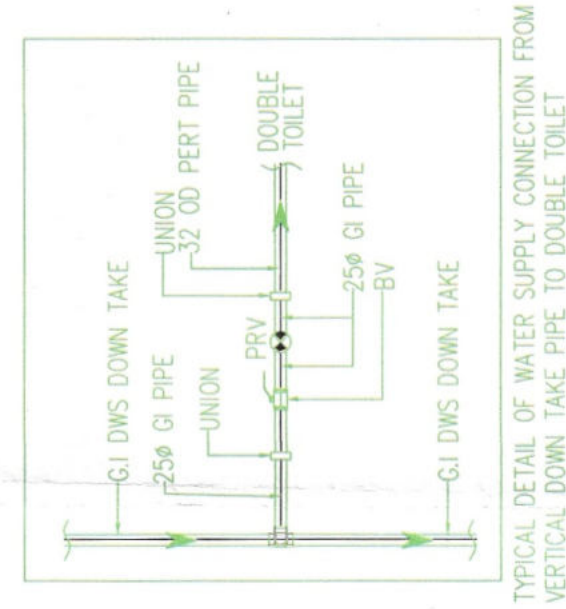
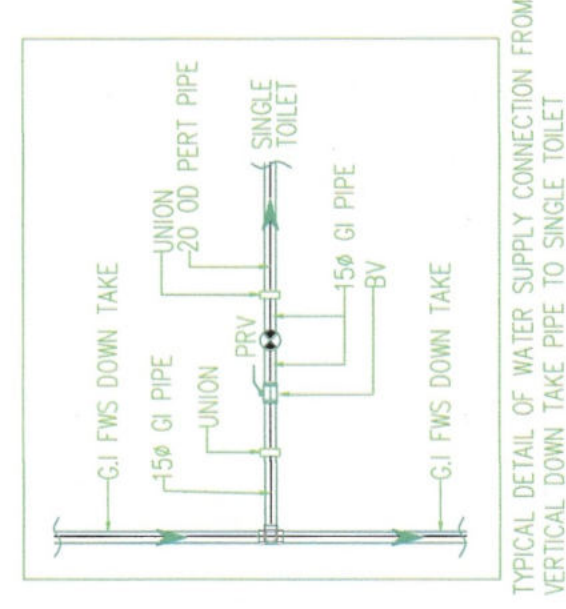


1. BUILDING WILL BE DESIGNED (STRUCTURES) AS PER RELEVANT IS CODES FOR EARTH QUAKE RESISTANCE
2. BUILDING IS HAS AUTOMATIC SPRINKLER SYSTEM ON ALL FLOORS.

TYPICAL DETAIL OF WATER SUPPLY CONNECTION FROM VERTICAL DOWN TAKE PIPE TO DOUBLE TOILET

TYPICAL DETAIL OF WATER SUPPLY CONNECTION FROM VERTICAL DOWN TAKE PIPE TO SINGLE TOILET

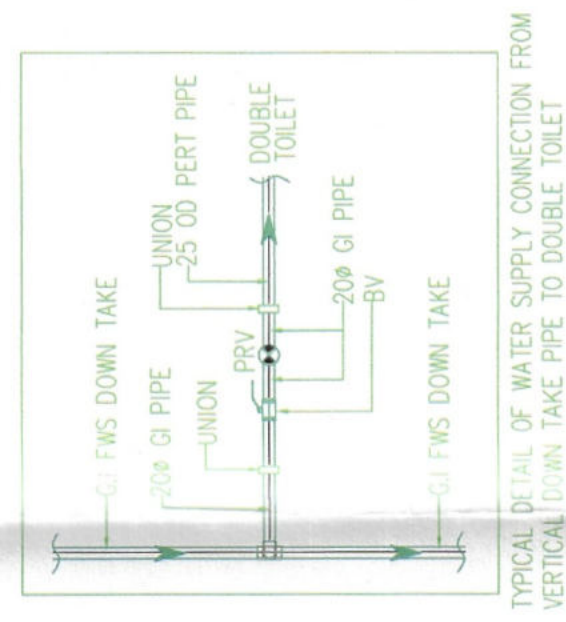

LEGEND & ABBREVIATION: -	
1.	DWS DOMESTIC WATER SUPPLY
2.	FWS FLOWING WATER SUPPLY
3.	DWR DOMESTIC WATER RISER
4.	FWR FLOWING WATER RISER
5.	ST STRAINER
6.	NRV NON RETURN VALVE
7.	BE BALL VALVE
8.	WC WATER CLOSET
9.	HF HEALTH FAUCET
10.	SH SHOWER
11.	WB WASH BASIN
12.	BC BATH CUBIC

LEGEND & ABBREVIATION:	
1.	DMS DOMESTIC WATER SUPPLY
2.	FMS FLUSHING WATER SUPPLY
3.	DWR DOMESTIC WATER RISER
4.	FWR FLUSHING WATER RISER
5.	BMS BOOSTER WATER SUPPLY
6.	PRV PRESSURE REDUCE VALVE
7.	BDR BDR
8.	WC WATER CLOSET
9.	HF HEALTHY FAUCET
10.	SH SHOWER
11.	WB WASH BASIN
12.	SC SINK
	FRD FRODO

PROJECT:-

REVISED (1st Revision) GROUP HOUSING ON
SITE MEASURING 9.53 ACRES IN RESIDENTIAL
PLANNED COLONY MEASURING 177.86
ACRES/LICENCE NO. 10 OF 2008 DATED
21.12.2015/2009 LICENCE NO. 113 OF 2011 DATED
22.12.2011 & LICENCE NO. 117 OF 2022 DATED
23.08.2022) IN SECTOR 65 & 62 GURUGRAM
BEING DEVELOPED BY ACTIVE PROMOTERS
AND OTHERS IN COLLABORATION WITH EMAAR
INDIA LTD/(FORMERLY KNOWN AS
EMAR MGF LAND LTD)

ARCHITECT

DSP
DSP DESIGN ASSOCIATES PVT. LTD.
Architects & Interior Designers

6th Floor, Devchand House, Shiv Sagar
E53/9, Dr Annie Besant Road, Opposite
Nehru Centre, Worli, Mumbai - 400 018.
Tel: +91 22 4915 1800

Web: www.dspdesign.co.in
• MUMBAI • BENGALURU • PUNE • NEW DELHI • HYDERABAD

Associate Architects

R||S||M||S
ARCHITECTS

RSMS ARCHITECTS PVT. LTD
69, Nora Niwas Bhawani Kunj
(Behind D2), Vasant Kunj,
New Delhi-110070.
Tel.: 011-26898616, 26898617
www.rsms-arch.com

checked and found ok for Public Health
(email) Service only subject to comments in
forwarding letter No. **152138** Dated **06/01/24**
MEMBER
Superintending Engineer (HBPAC
Chief Engineer,

This is a "PROVISIONAL BUILDING PLAN" approved only for the purpose of inviting objections from the general public.

S.T.P. (Hd)	C.T.P. (Hd)
Member Secretary	Chairman
B.P.A.C.	B.P.A.C.

ATP(HQ)

SEAL	OWNER'S SEAL
E	& SIGNATURE



Scale : 1:200	(1st Revision)
	Drawing No.

MATIC DIAGRAM
(-5) & CLUB HOUSE
SERY SCHOOL
ICAL BUILDING SLD).

1000 JOURNAL OF CLIMATE