


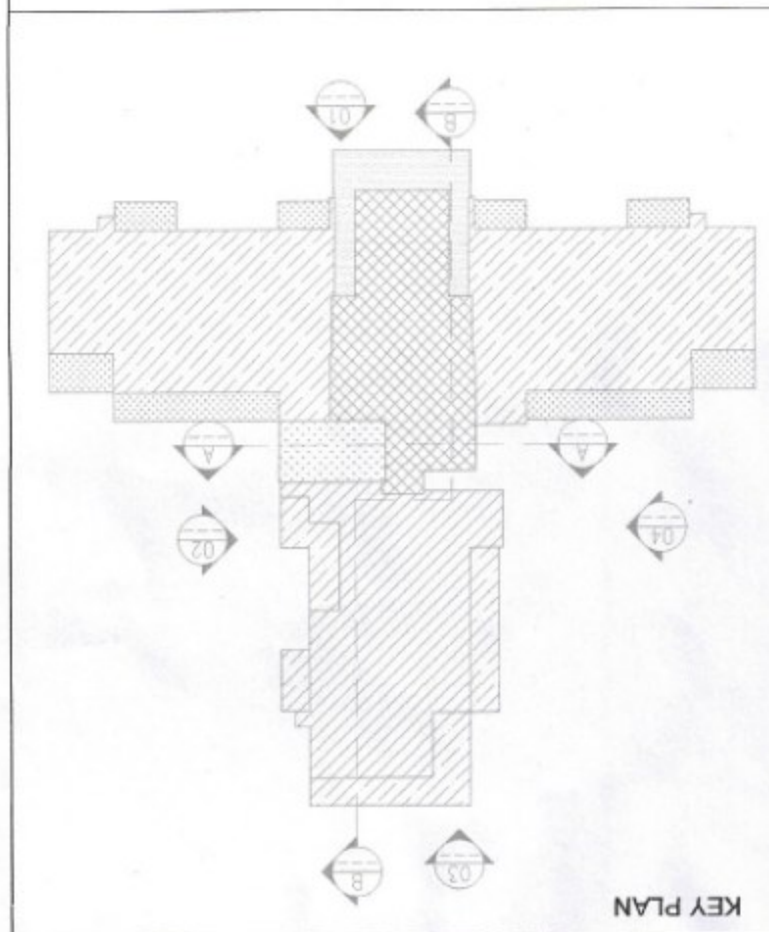

Note -
1. BUILDING HAS AUTOMATIC SPRINKLER SYSTEM
WHICH IS REQUIRED BY NBC.
2. BUILDING WILL BE DESIGNED TO RESISTANCE
AS PER RELEVANT IS CODES FOR EARTH QUAKE RESISTANCE
KEY PLAN

TO BE READ WITH THE OFFICE
DRAWING
THIS IS A PROVISIONAL BUILDING PLAN
AND SHOULD NOT BE USED FOR ANY
PURPOSES WITHOUT THE GENERAL PUBLIC
CONSULTATION

PROJECT:
ADDITIONAL & REVISED BUILDING PLANS FOR
GROUP HOUSING COLONY UNDER MIX LAND USE

OWNER'S SEAL
& SIGNATURE
(FARLIER KNOWN AS ARJUN DEVELOPERS LTD.)

ARCHITECT'S SEAL
& SIGNATURE
Elan Avenue Limited

Scale : 1:500
JUNE-2024

Drawing No:-
TOWER-10A11
ELEVATIONS

6/40

ELEVATION-03

