


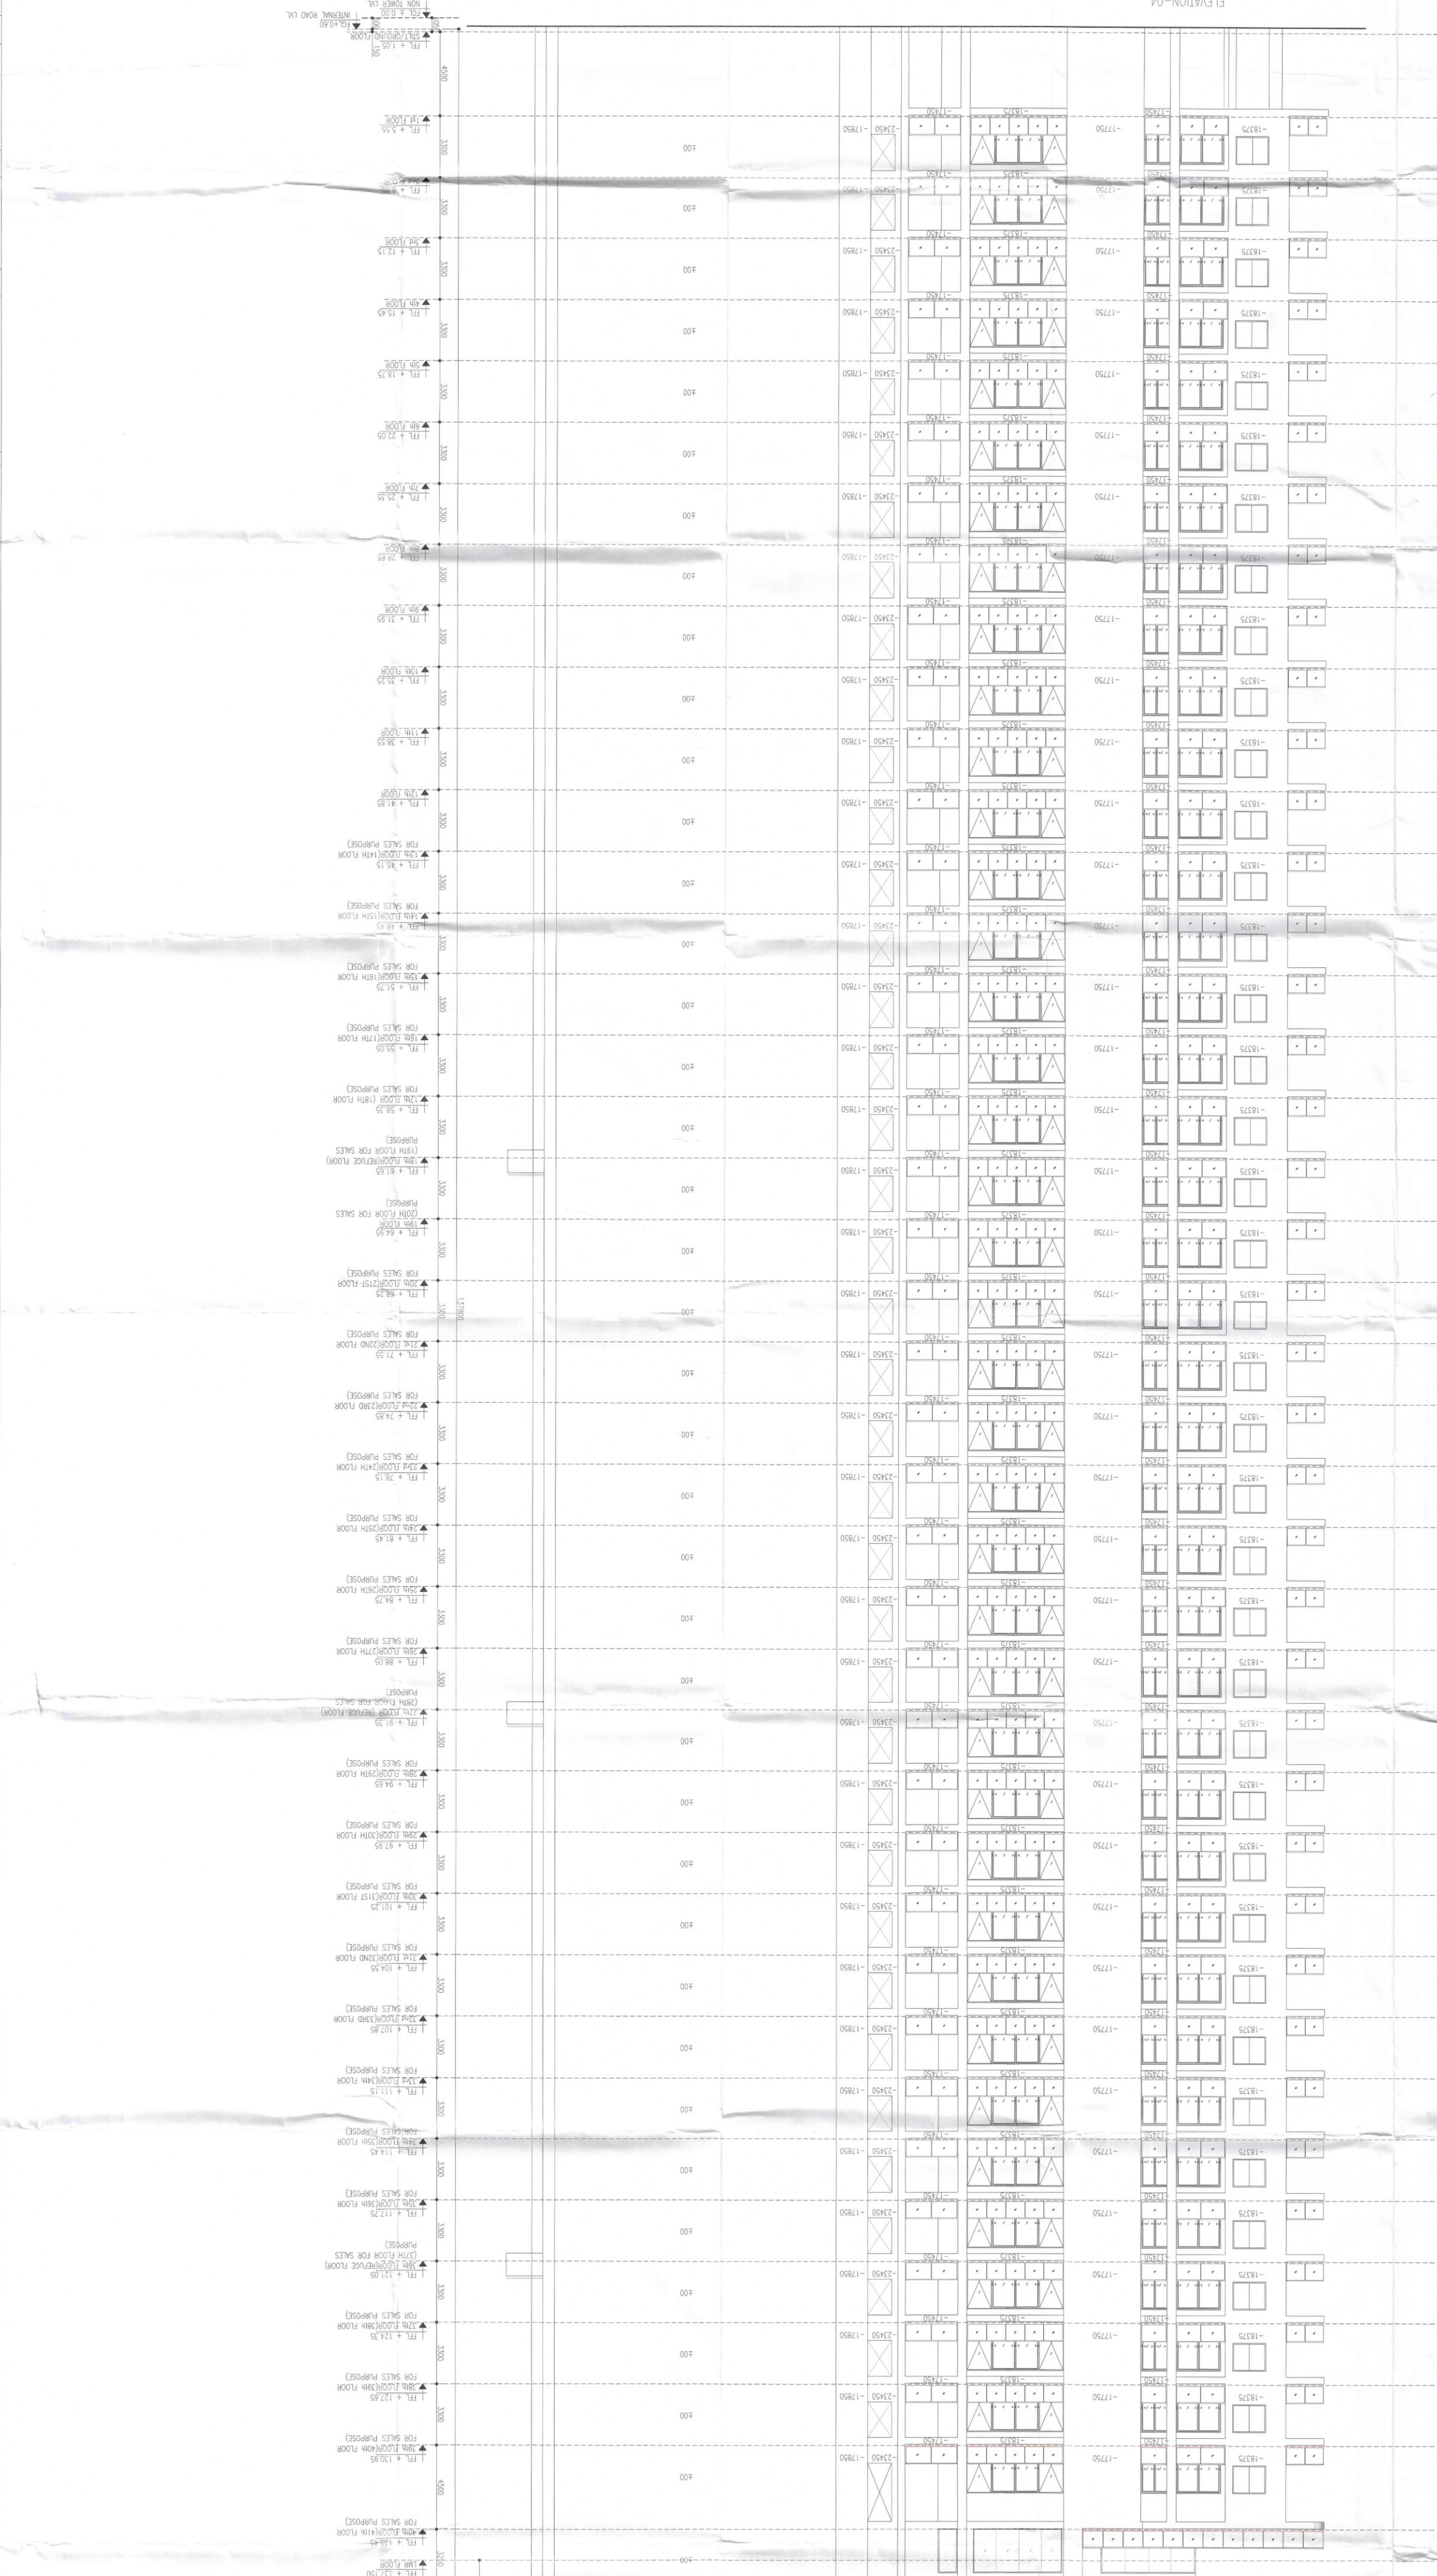

is as a "PROVISIONAL BUILDING PLAN"
intended only for the purpose of fixing
objections from the general public

APR 08
BPA/C
ATP(HQ)
PA
AD
CIB
DTP(HQ)
BPA/C
Manufacturing
F-9
F-10
BE READ WITH THIS OFFICE
MEMO NO.:
YES.

Request Due Date
JD(PH)

ATP

CMP-2
CMAC

W

PA

AD

CIB

DTP(HQ)

BPA/C

F-9

F-10

