




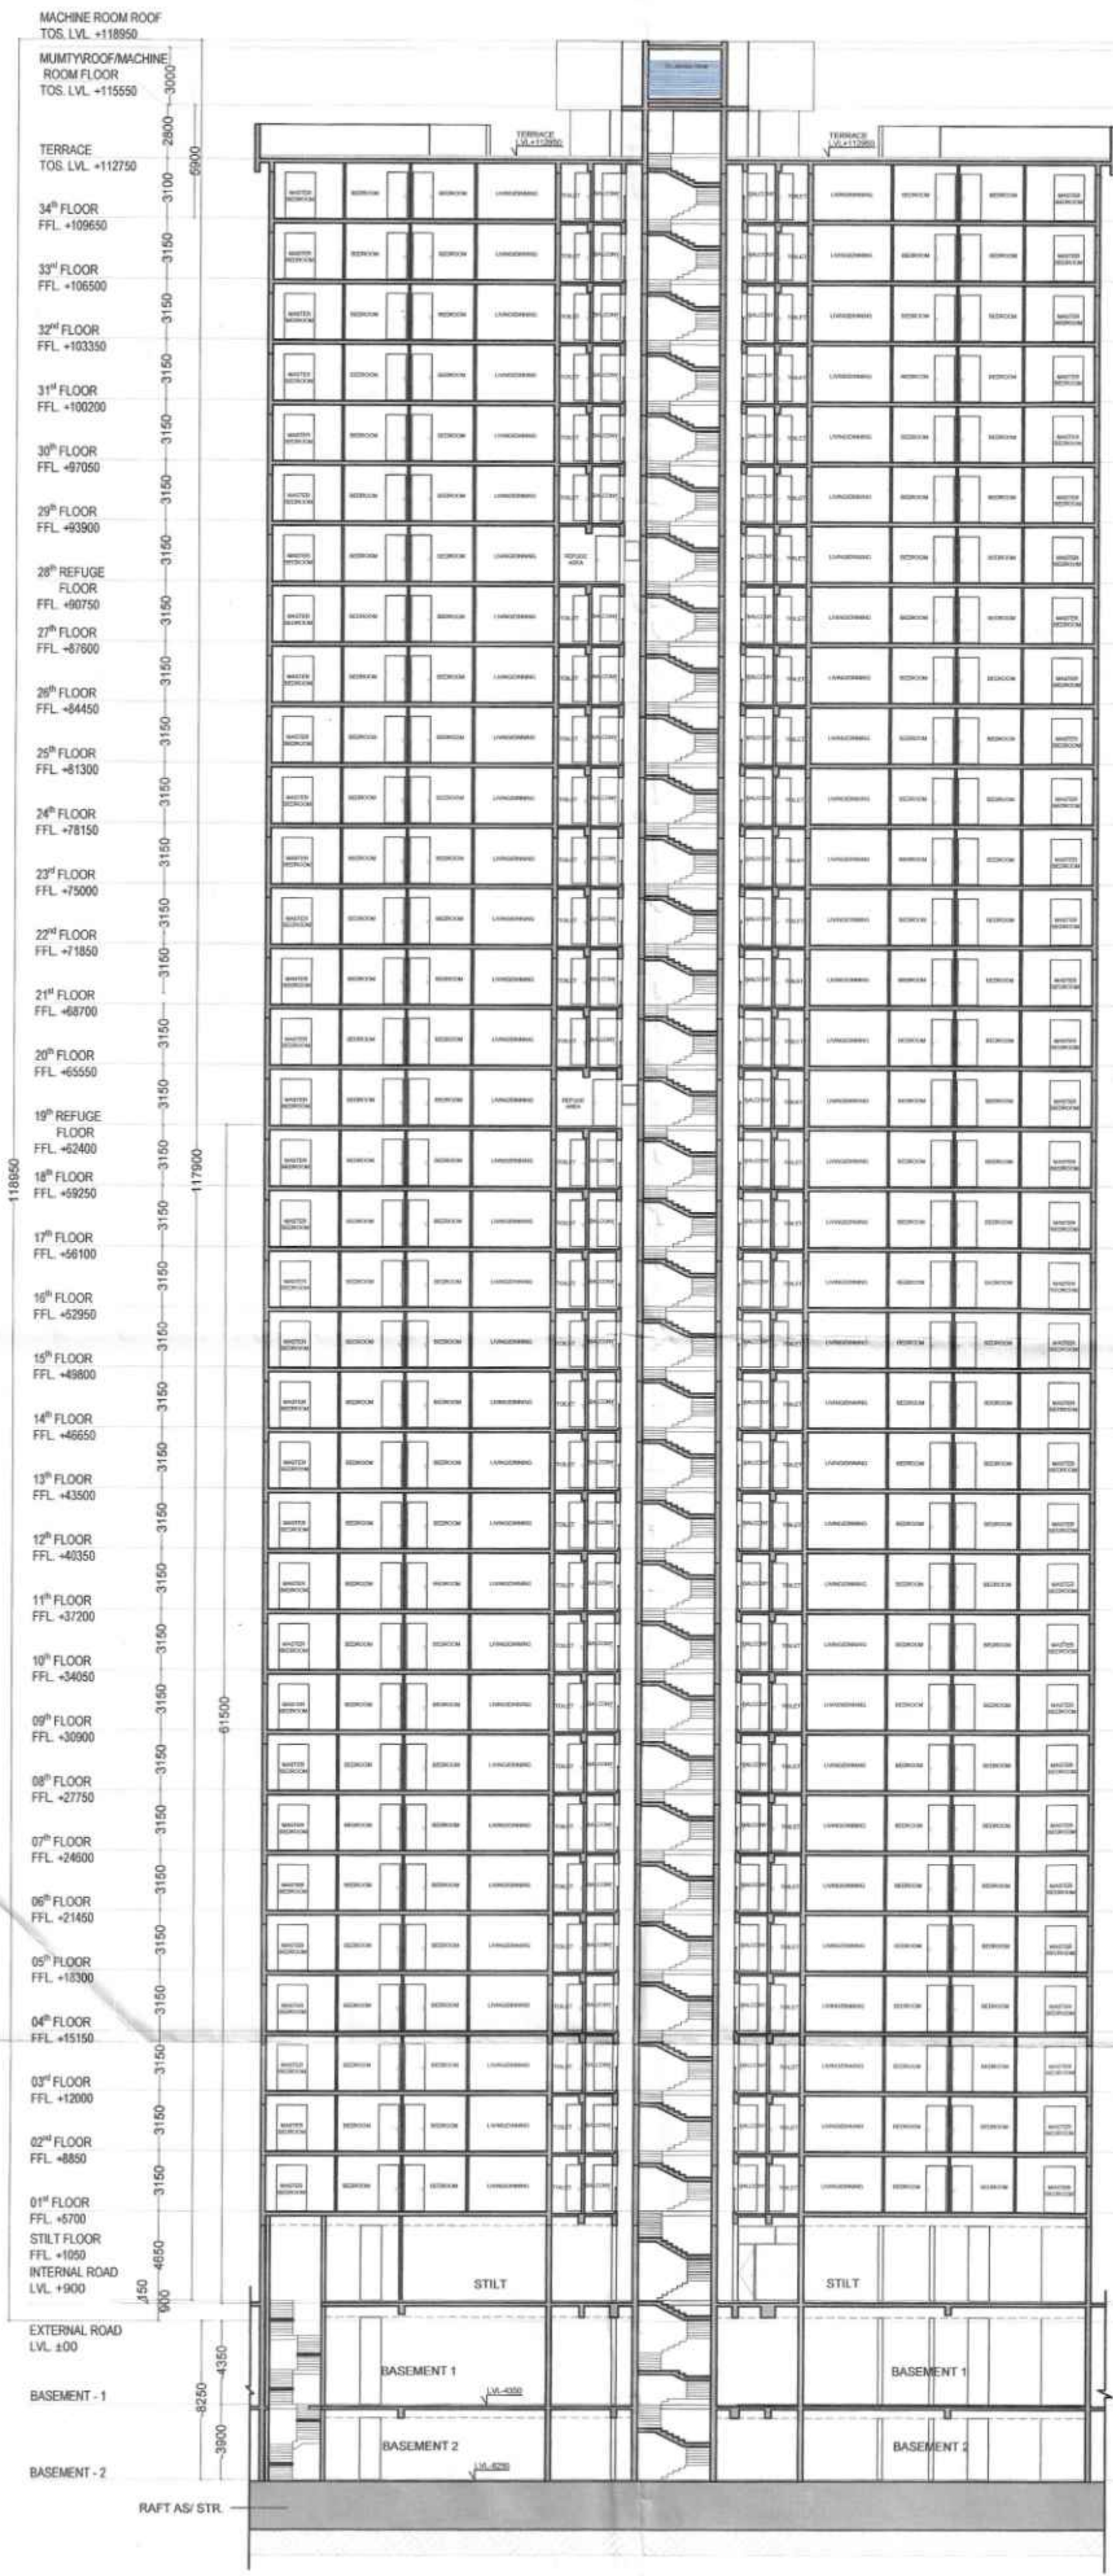

SECTION 1:1

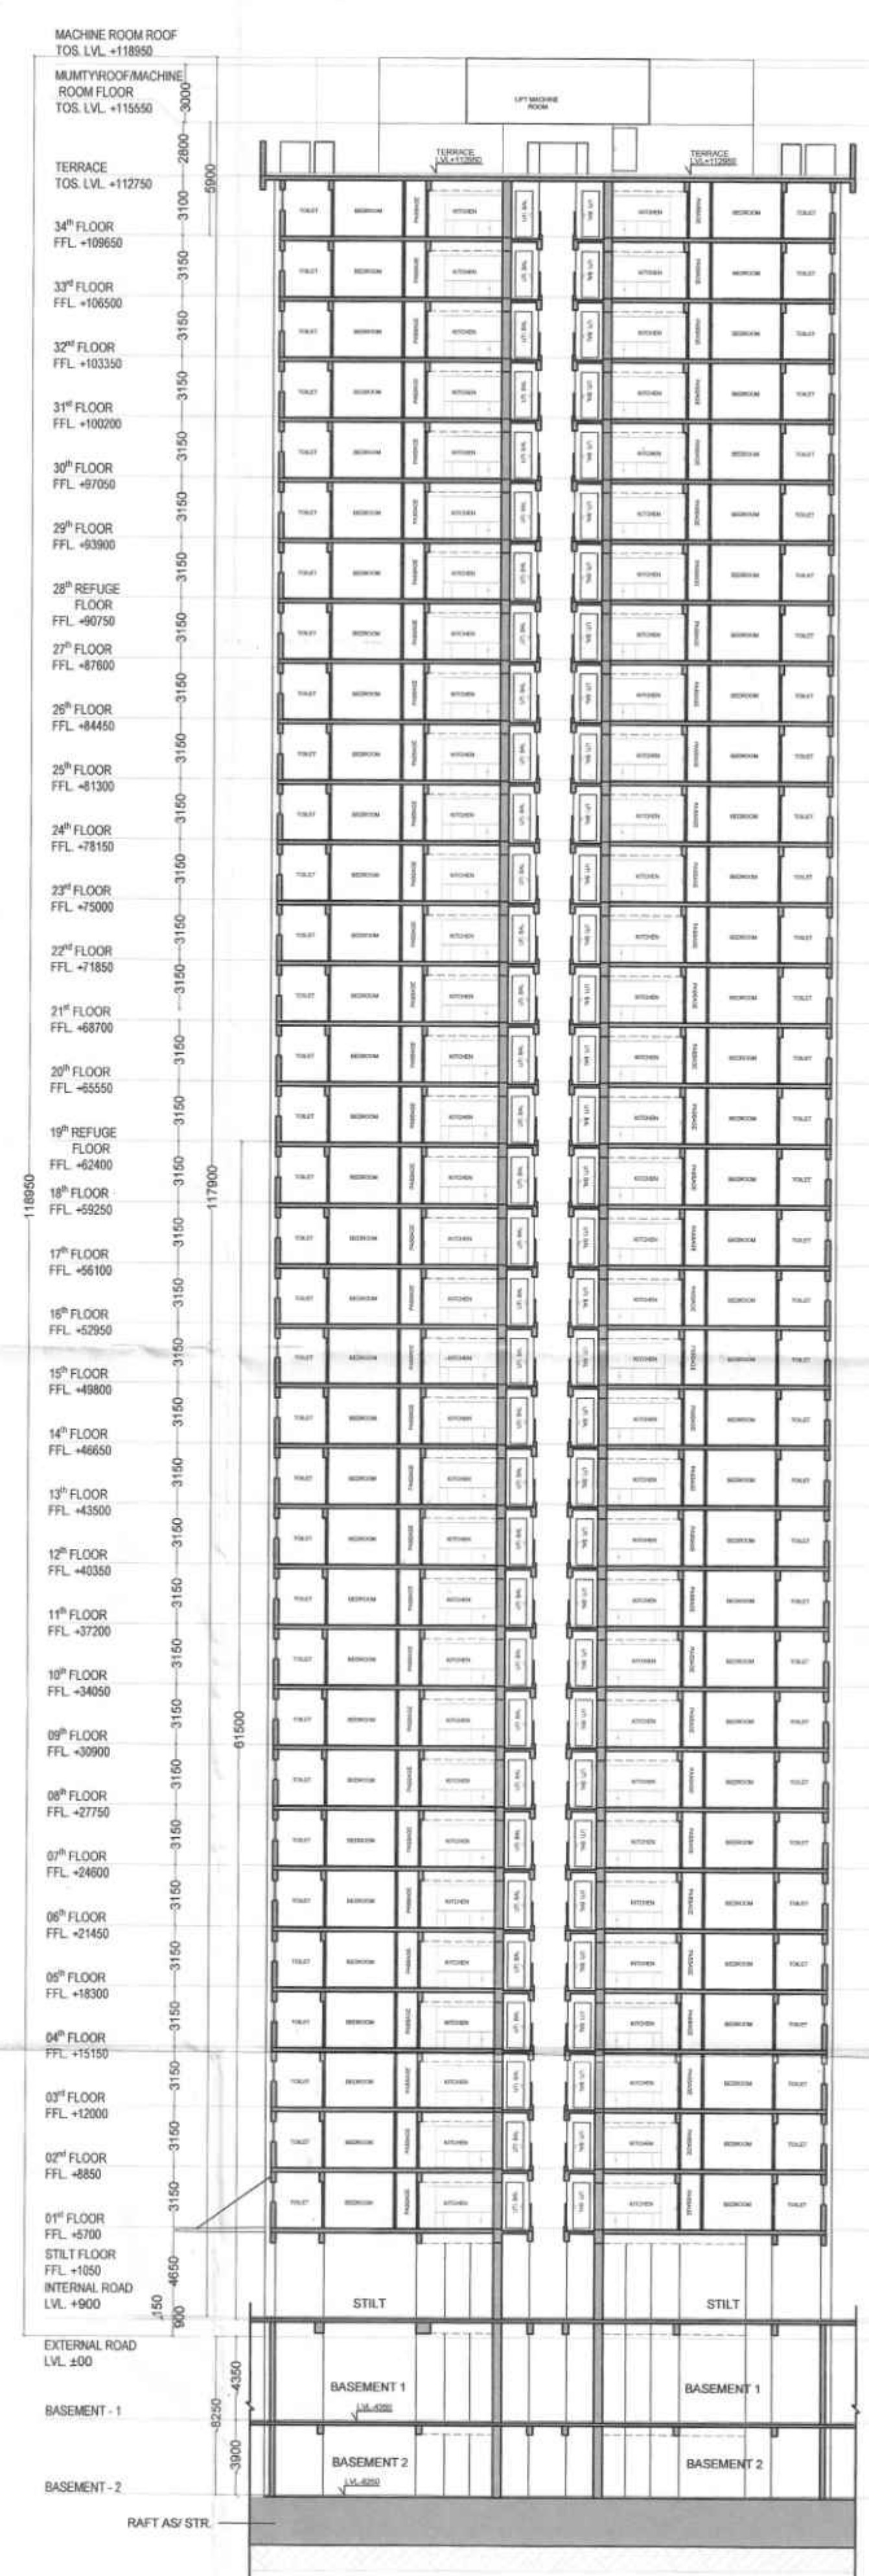

SECTION 2:2

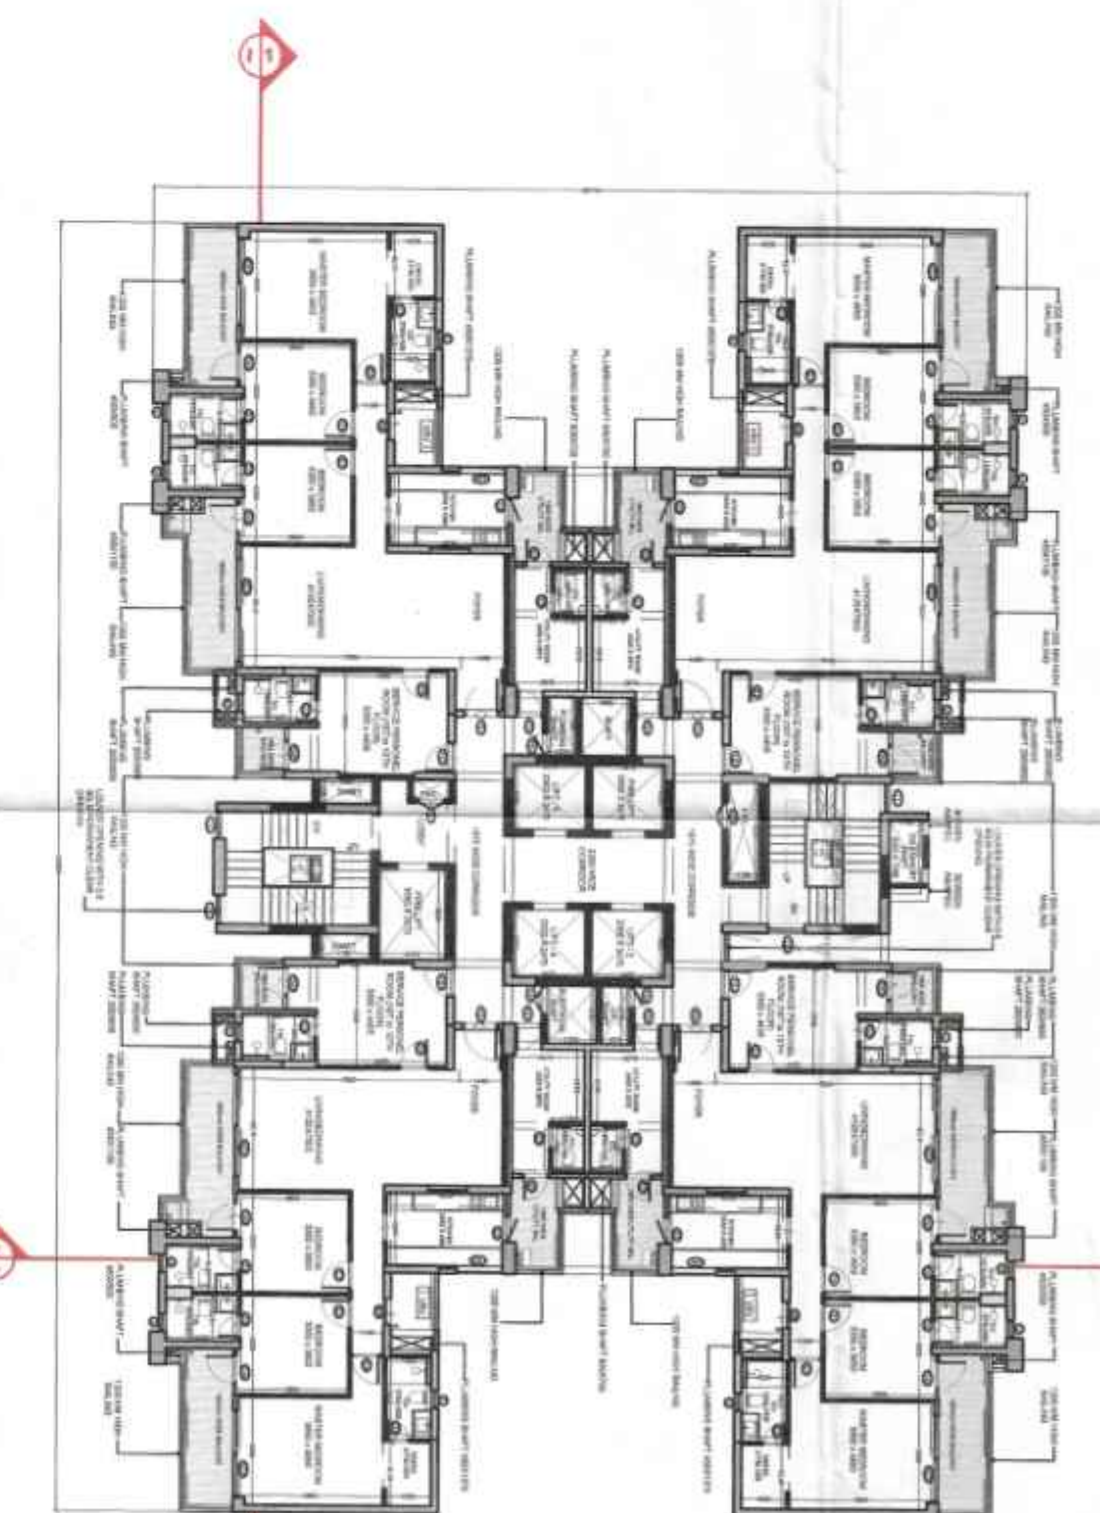

KEY PLAN

NOTE :-
This is a "PROVISIONAL BUILDING PLAN" approved only for the purpose of inviting Objections from the general public.

LEGEND :-

KEY PLAN :-

PROJECT :-
Revised Building Plans for TOD Group Housing Colony Measuring 10.744 acres Land (Licence no. 4 of 2013 dated 18-02-2013 in Sector 112, Gurgaon, Manesar, Urban Complex, Gurgaon, Haryana, being developed by Sh. Ajit Singh and Others in Collaboration with EMAAR INDIA LTD.

STRUCTURE :-
DUCON CONSULTANTS PRIVATE LIMITED
K-14, 3rd FLOOR, Midway Park, Corporate Park, Sector 14, Gurgaon, Haryana, India
E-mail: contact@ducunconsultants.in
PH: 40073196, 65410630, 65410631

MEP :-
PARADISE CONSULTANTS
PLOT NO. 129, POCKET-2, BASEMENT JASOLA VIHAR, NEW DELHI-110025
PH: 011- 46132800, 41030619
E-mail: mep@paradiseconsultants.com

ARCHITECTS :-
ARCOP
ARCOP ASSOCIATES PVT LTD
Plot No. 36B, Sector-32, Institutional Area, Gurugram, Haryana, 122001, India
Tel.: 91-124-4595500
91-124-4595550
Fax: 91-124-4595550

ARCHITECT'S SEAL & SIGNATURE
OWNER'S SEAL & SIGNATURE

DATE:- 27-09-2024
SCALE:- 1:250

DRAWING TITLE:- BUILDING SECTION TOWER D&F 4BHK TYPE 4
DRAWING NO. TD/TF-T4-SEC-01