
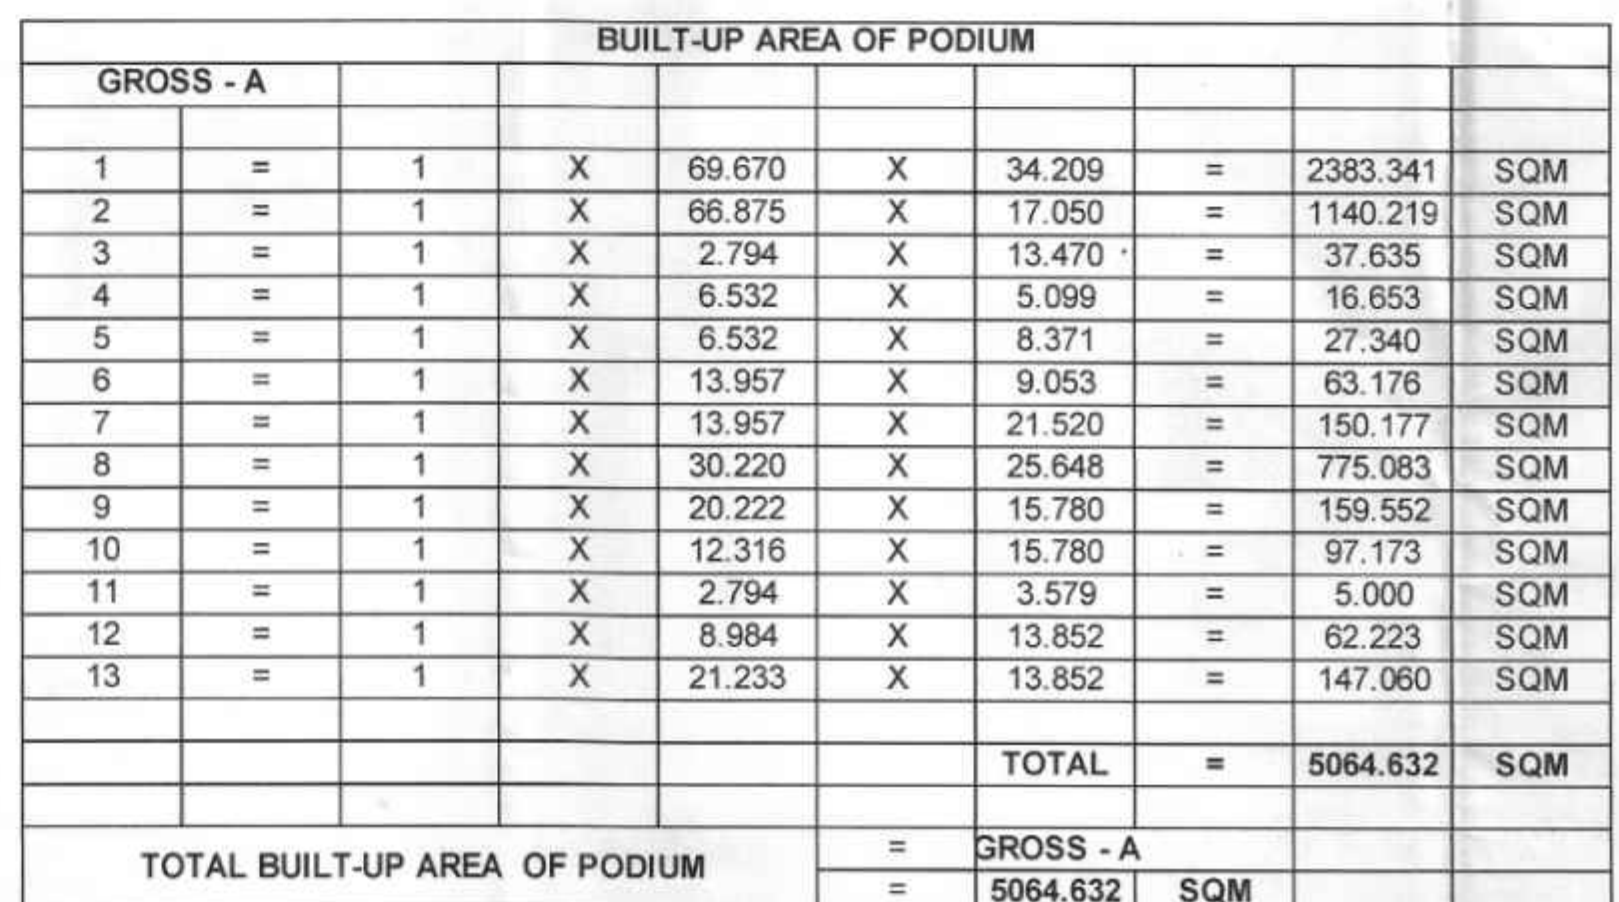


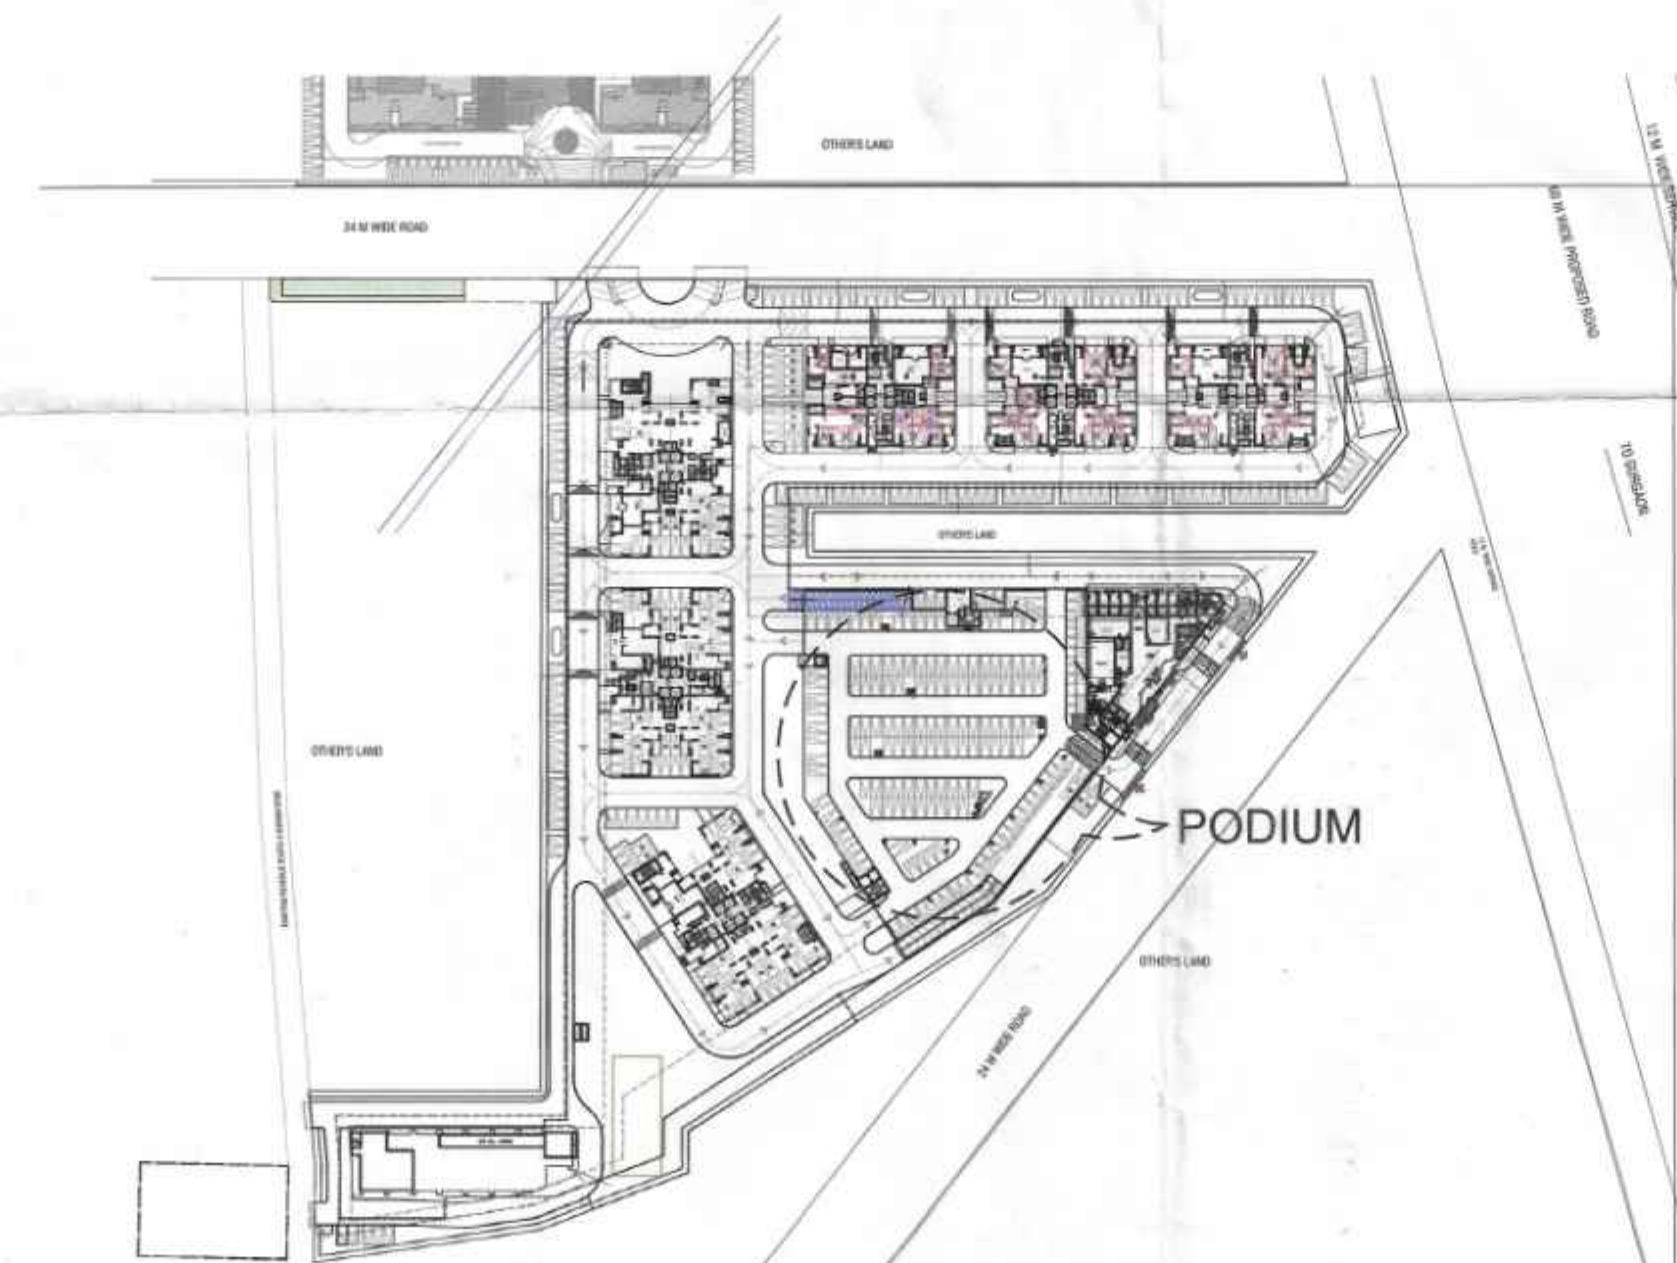

|                                                                |                  |                               |
|----------------------------------------------------------------|------------------|-------------------------------|
| DATE:-<br>27-09-2024                                           | SCALE:-<br>1:150 |                               |
| DRAWING TITLE:-<br>COMMUNITY BUILDING-2<br>/CLUB - PODIUM PLAN |                  | DRAWING NO.<br><br>CB/CLUB-02 |