




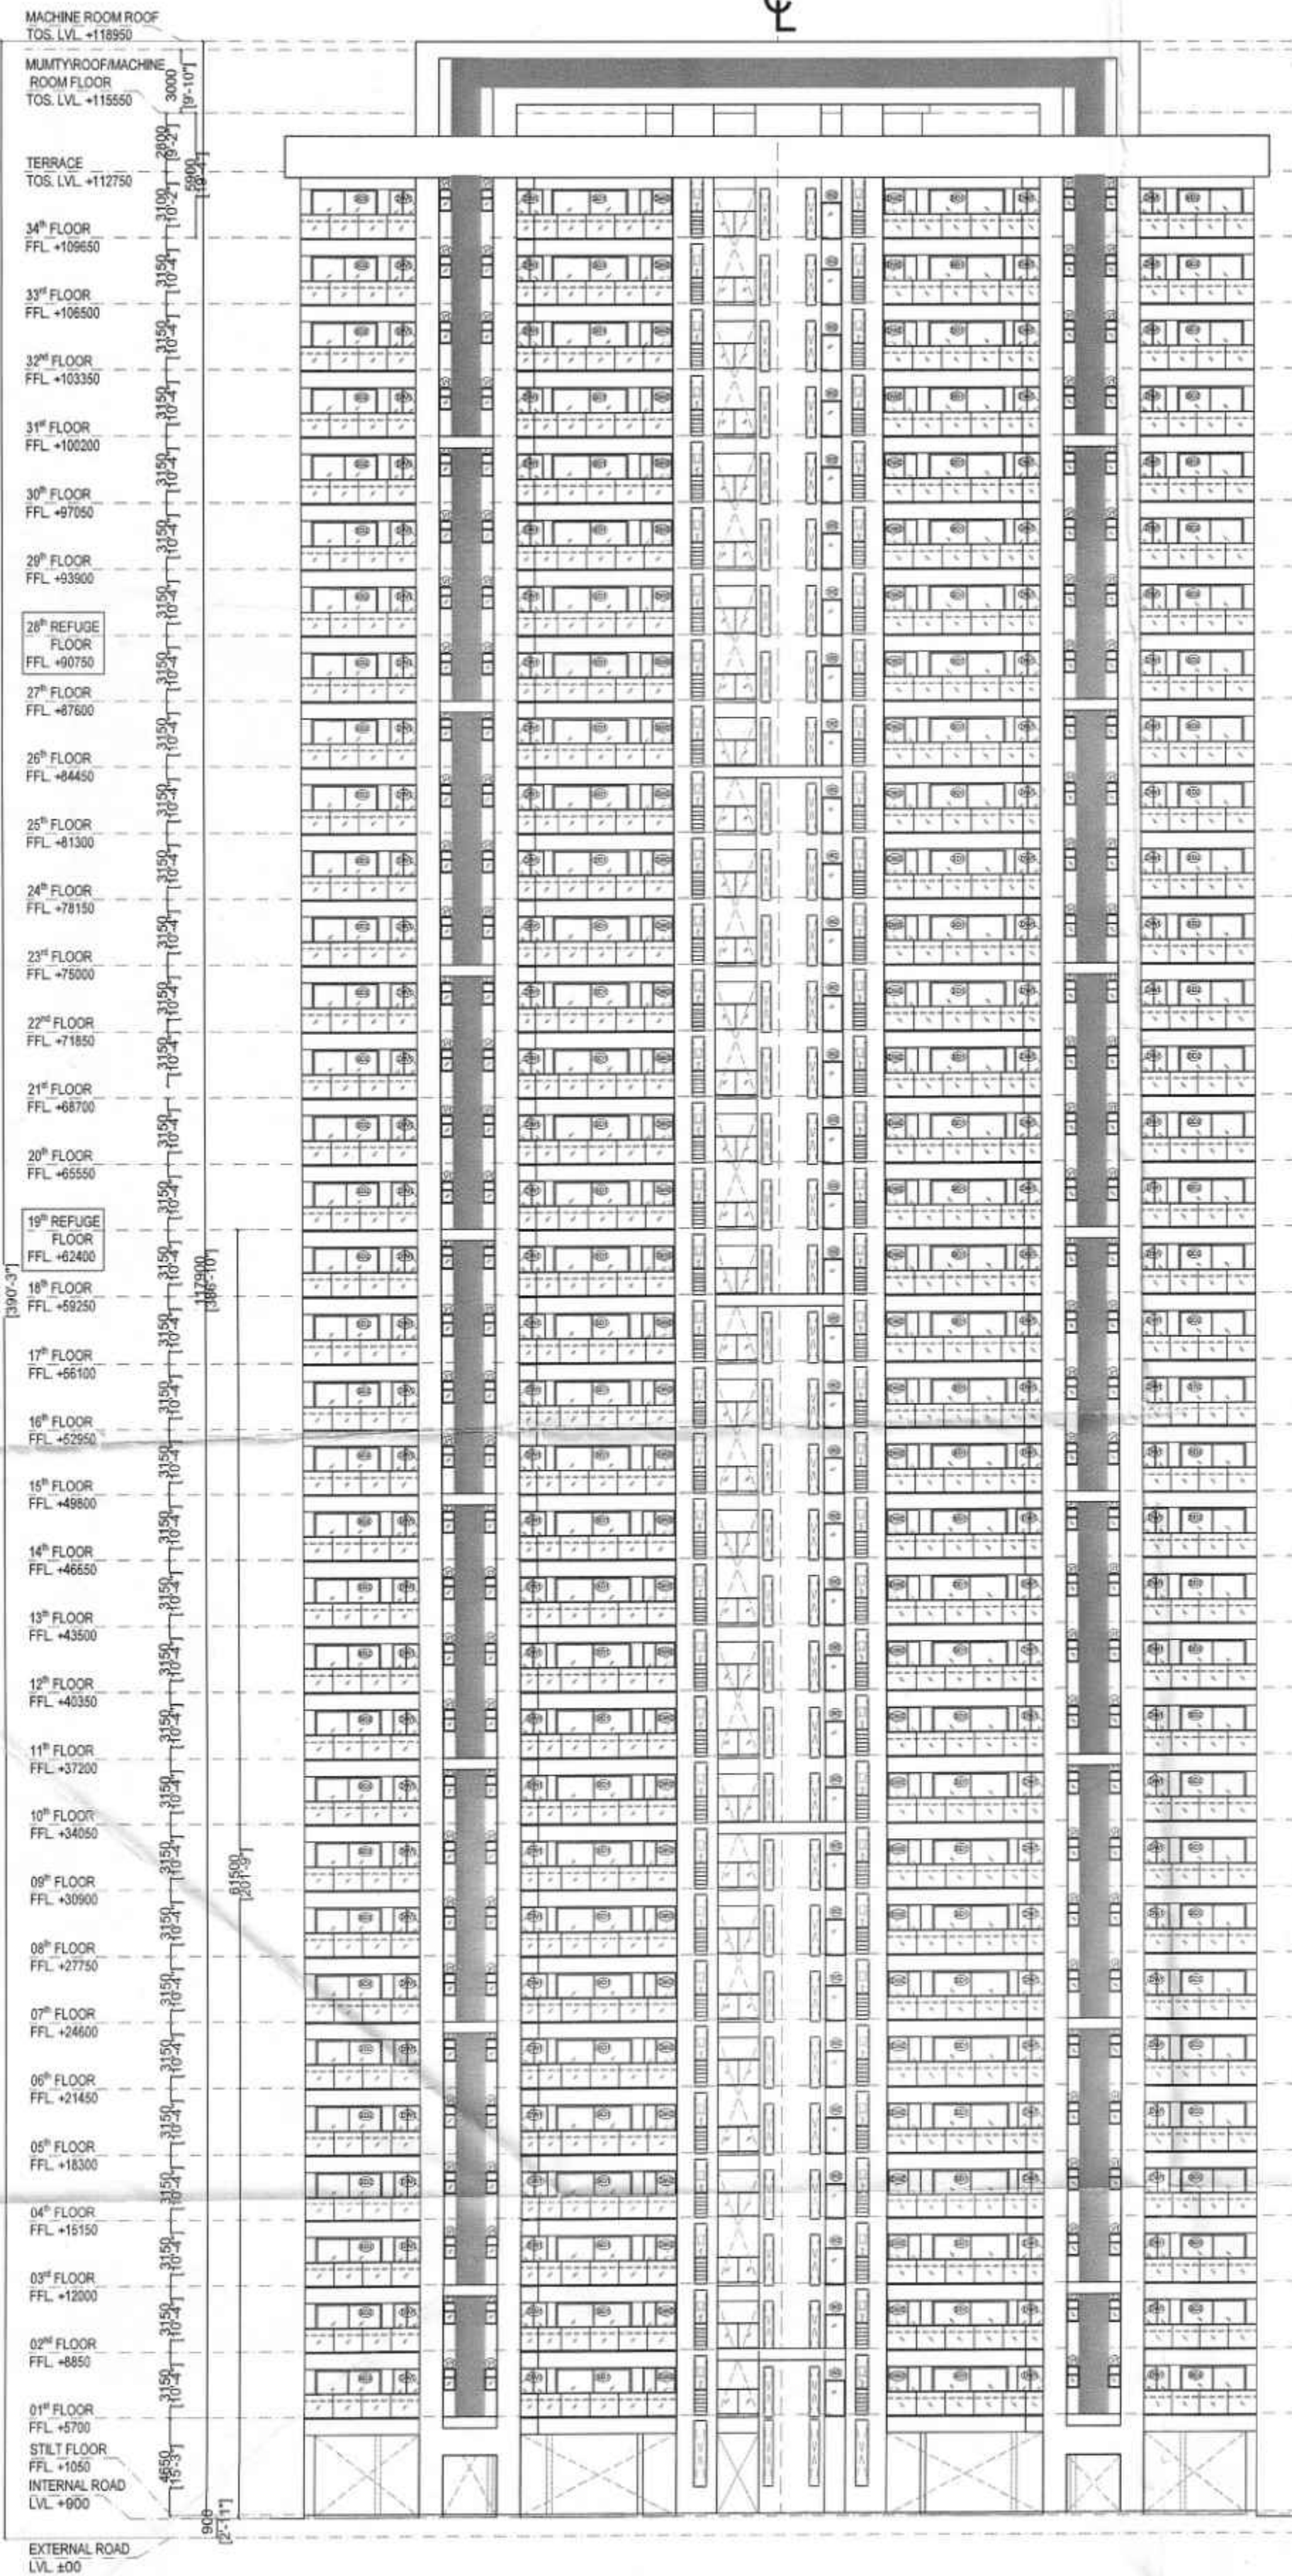

ELEVATION 01

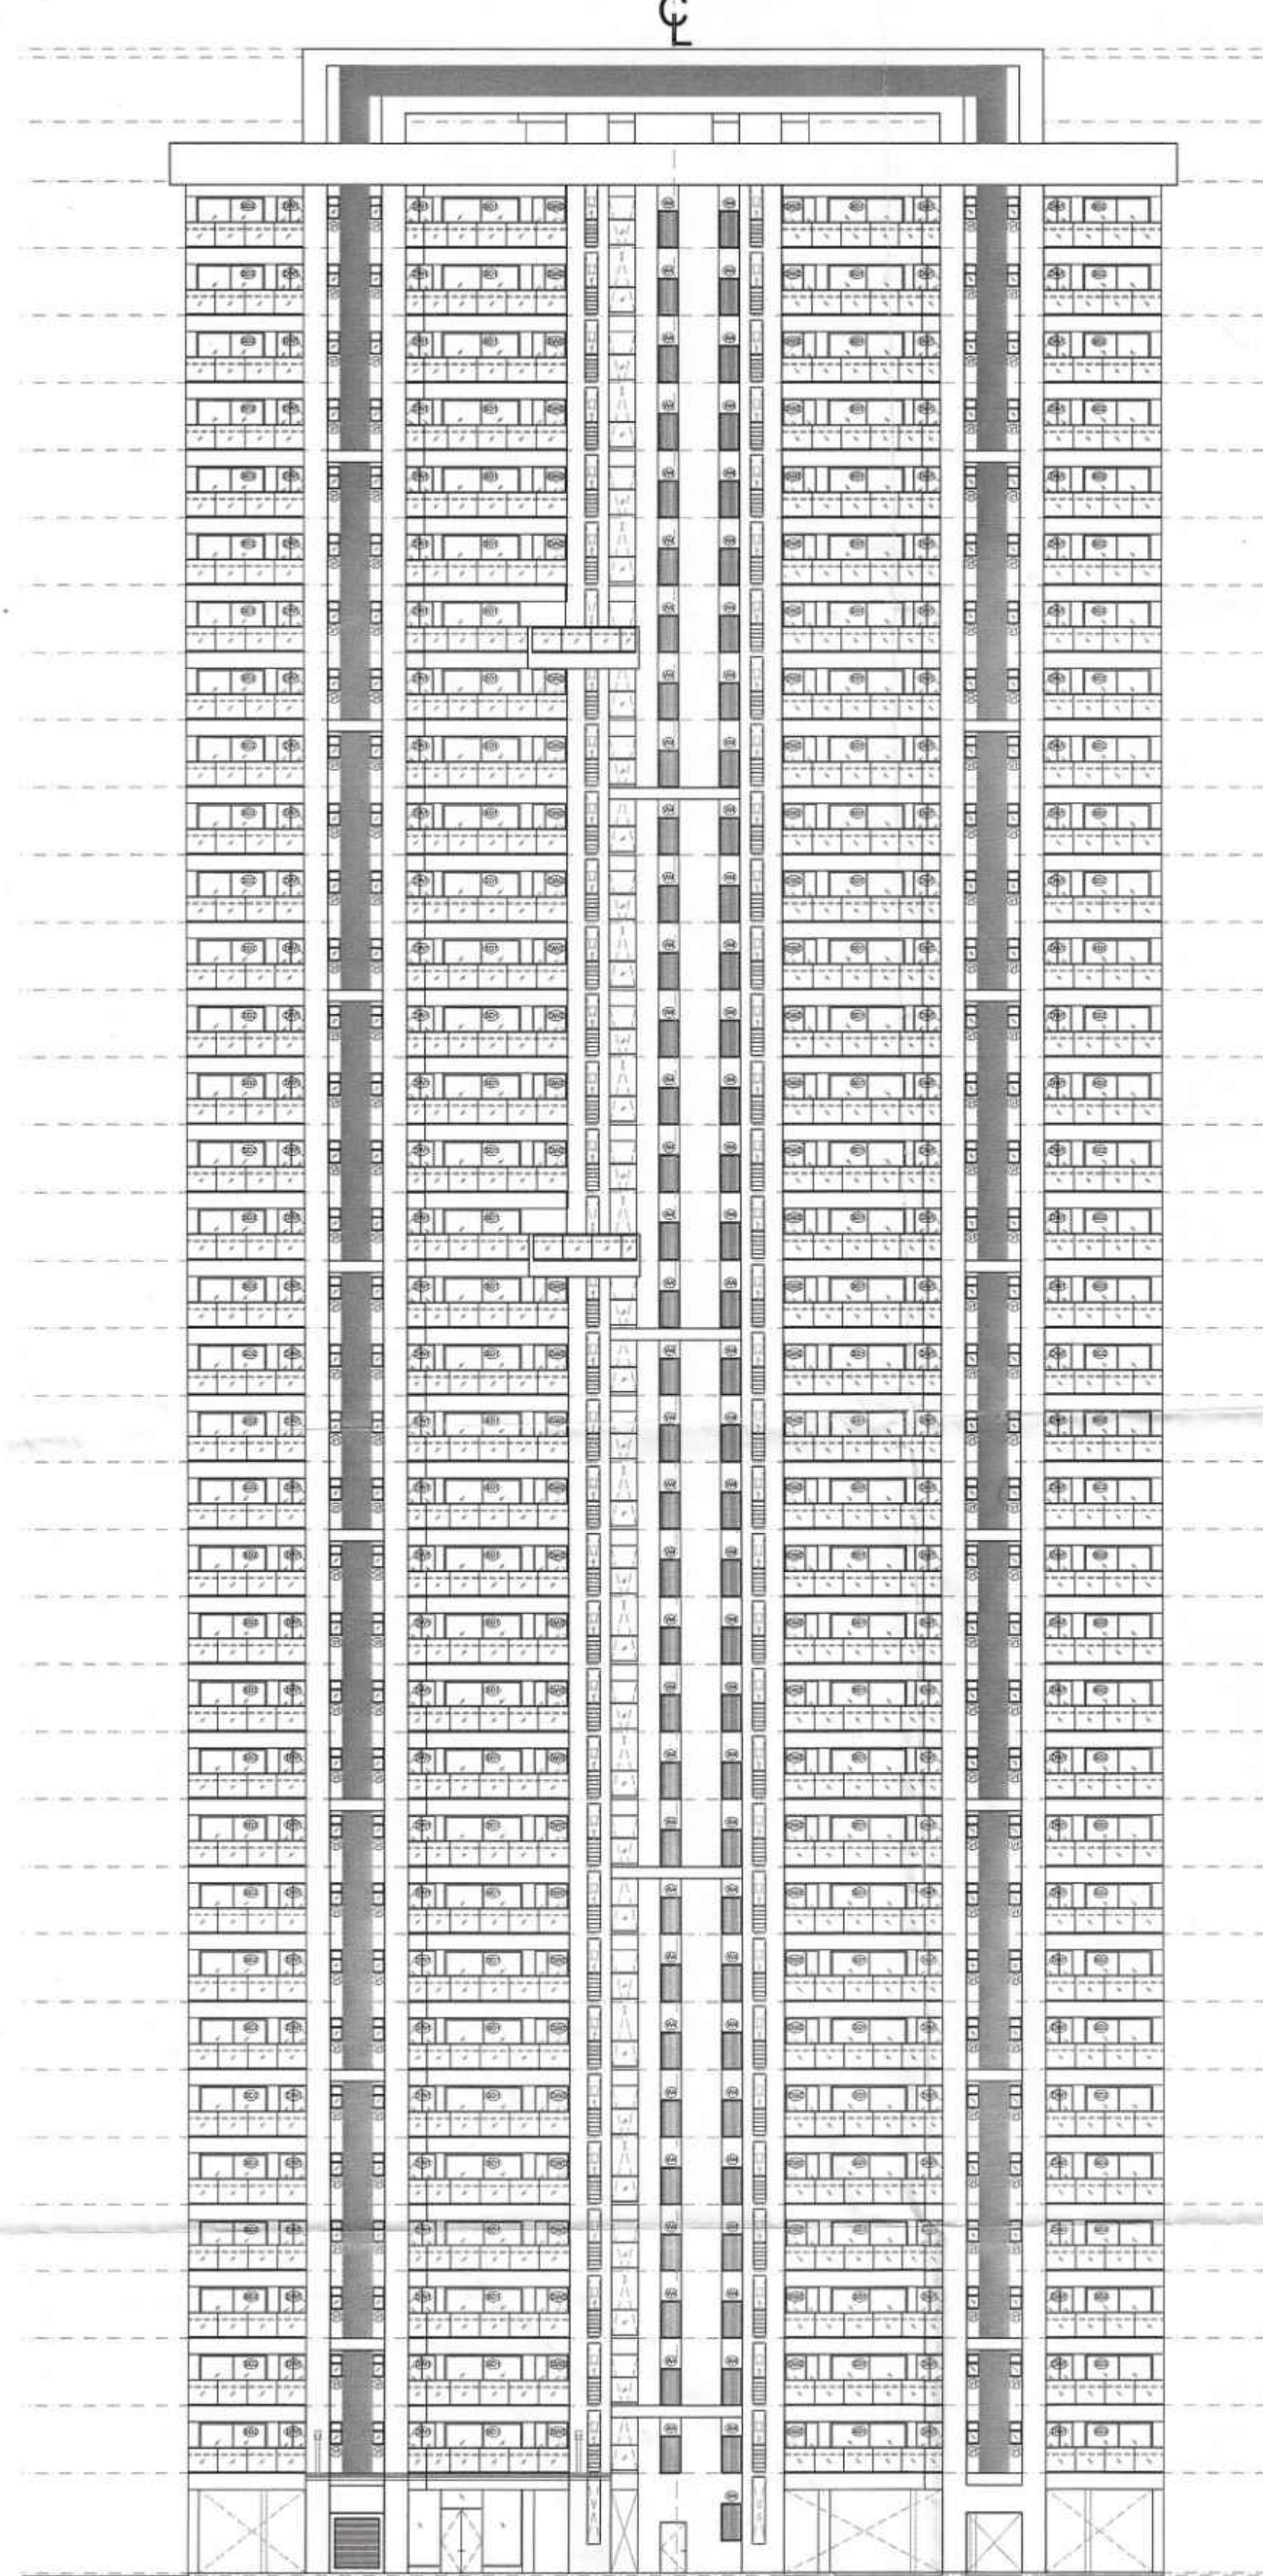

ELEVATION 03

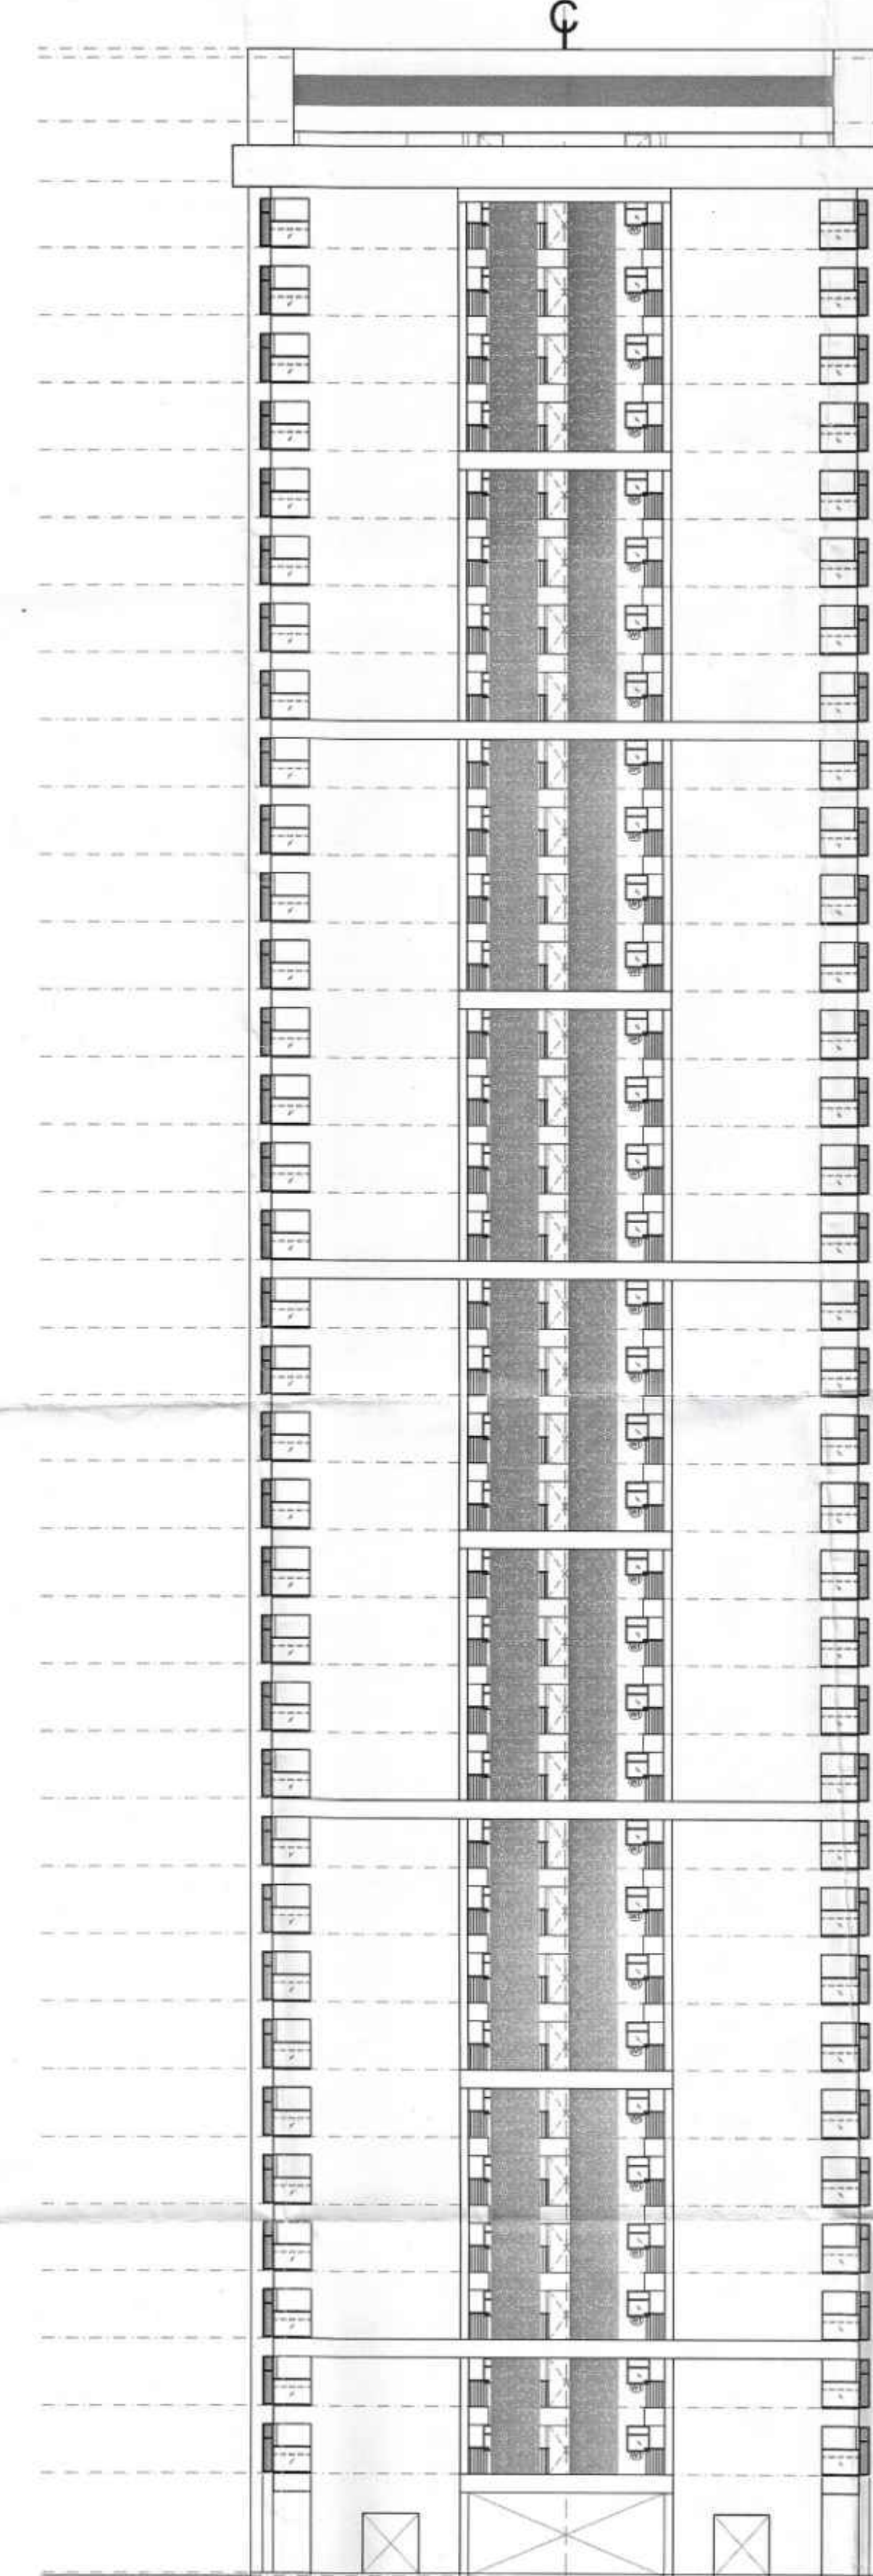

ELEVATION 02

NOTE :-

This is a "PROVISIONAL BUILDING PLAN" approved only for the purpose of inviting Objections from the general public


S.T.P. (HQ) Member Secretary B.P.A.C.
S.T.P. (G) Member B.P.A.C.
C.T.P. (HR) Chairman B.P.A.C.

AD
PA
ATP

LEGEND :-

DDT (T) MEMBER BPAC
Rajesh Dutt SD (HQ)

KEY PLAN :-

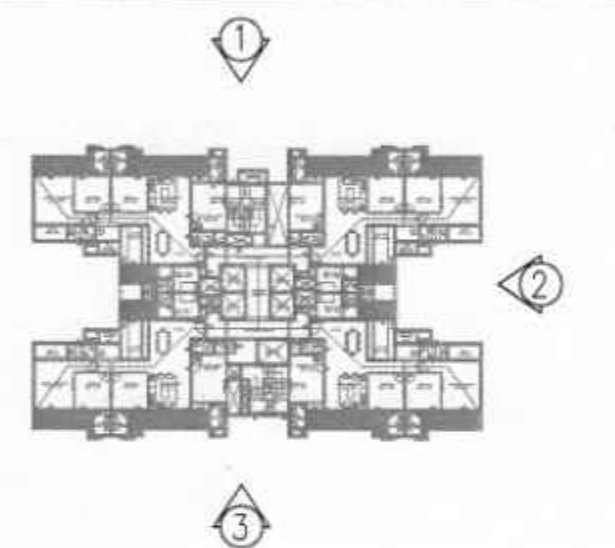

PROJECT :-

Revised Building Plans for TOD Group Housing Colony Measuring 10.744 acres Land (Licence no. 4 of 2013 dated 18-02-2013 in Sector 112, Gurgaon, Manesar, Urban Complex, Gurgaon, Haryana, being developed by Sh. Ajit Singh and Others in Collaboration with EMAAR INDIA LTD.

STRUCTURE :-

DUCON CONSULTANTS PRIVATE LIMITED
43/44, 3rd Floor, Industrial Area, Gurgaon
Haryana 122001, India
E-mail: contact@duconconsultants.com
PH: 40073196, 65410630, 65410631

MEP :-

PARADISE CONSULTANTS
PLOT NO. 129, POCKET-2, BASEMENT
JASOLA VIHAR, NEW DELHI-110025
PH: 011-46132800, 41030619
E-mail: mep@paradiseconsultants.com

ARCHITECTS :-

ARCOP

ARCOP ASSOCIATES PVT LTD
Plot No. 36B, Sector-32, Institutional Area,
Gurgaon, Haryana, 122001, India
Tel.: 91-124-4595500
91-124-4595550
Fax: 91-124-4595550

ARCHITECT'S SEAL & SIGNATURE

Seal of Architect

OWNER'S SEAL & SIGNATURE

Seal of Owner

DATE:-
27-09-2024

SCALE:-
1:250

DRAWING TITLE:-

ELEVATION - 1,2&3
TOWER E - 4BHK TYPE 5

DRAWING NO.

TE-T5-ELE-01