

LIFT MUMTY +31400
O.H.T FFL. +30000

MUMTY
FFL. +28900

TERRACE
TOS. +25950

7TH FLOOR
FFL. +23000

6TH FLOOR
FFL. +20050

5TH FLOOR
FFL. +17100

4TH FLOOR
FFL. +14150

3RD FLOOR
FFL. +11200

2ND FLOOR
FFL. +8250

1ST FLOOR
FFL. +4650

PLINTH LVL
FFL. +1050

GL. +900
ROAD LVL
±00

ELEVATION - A

LIFT MUMTY
+31400

O.H.T FFL. +30000

TERRACE MUMTY
FFL. +28900

TERRACE
TOS. +25950

7TH FLOOR
FFL. +23000

6TH FLOOR
FFL. +20050

5TH FLOOR
FFL. +17100

4TH FLOOR
FFL. +14150

3RD FLOOR
FFL. +11200



2ND FLOOR
FFL. +8250

1ST FLOOR
FFL. +4650

PLINTH LVL
FFL. +1050

GL. +900
ROAD LVL
±00

ELEVATION - B

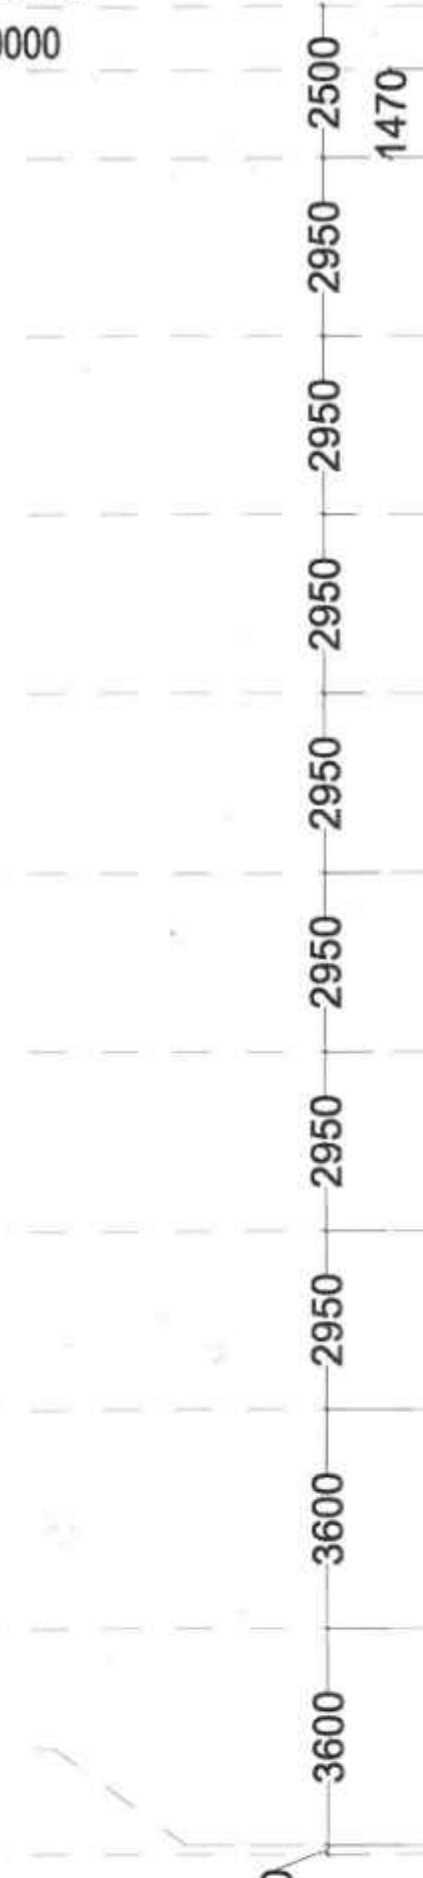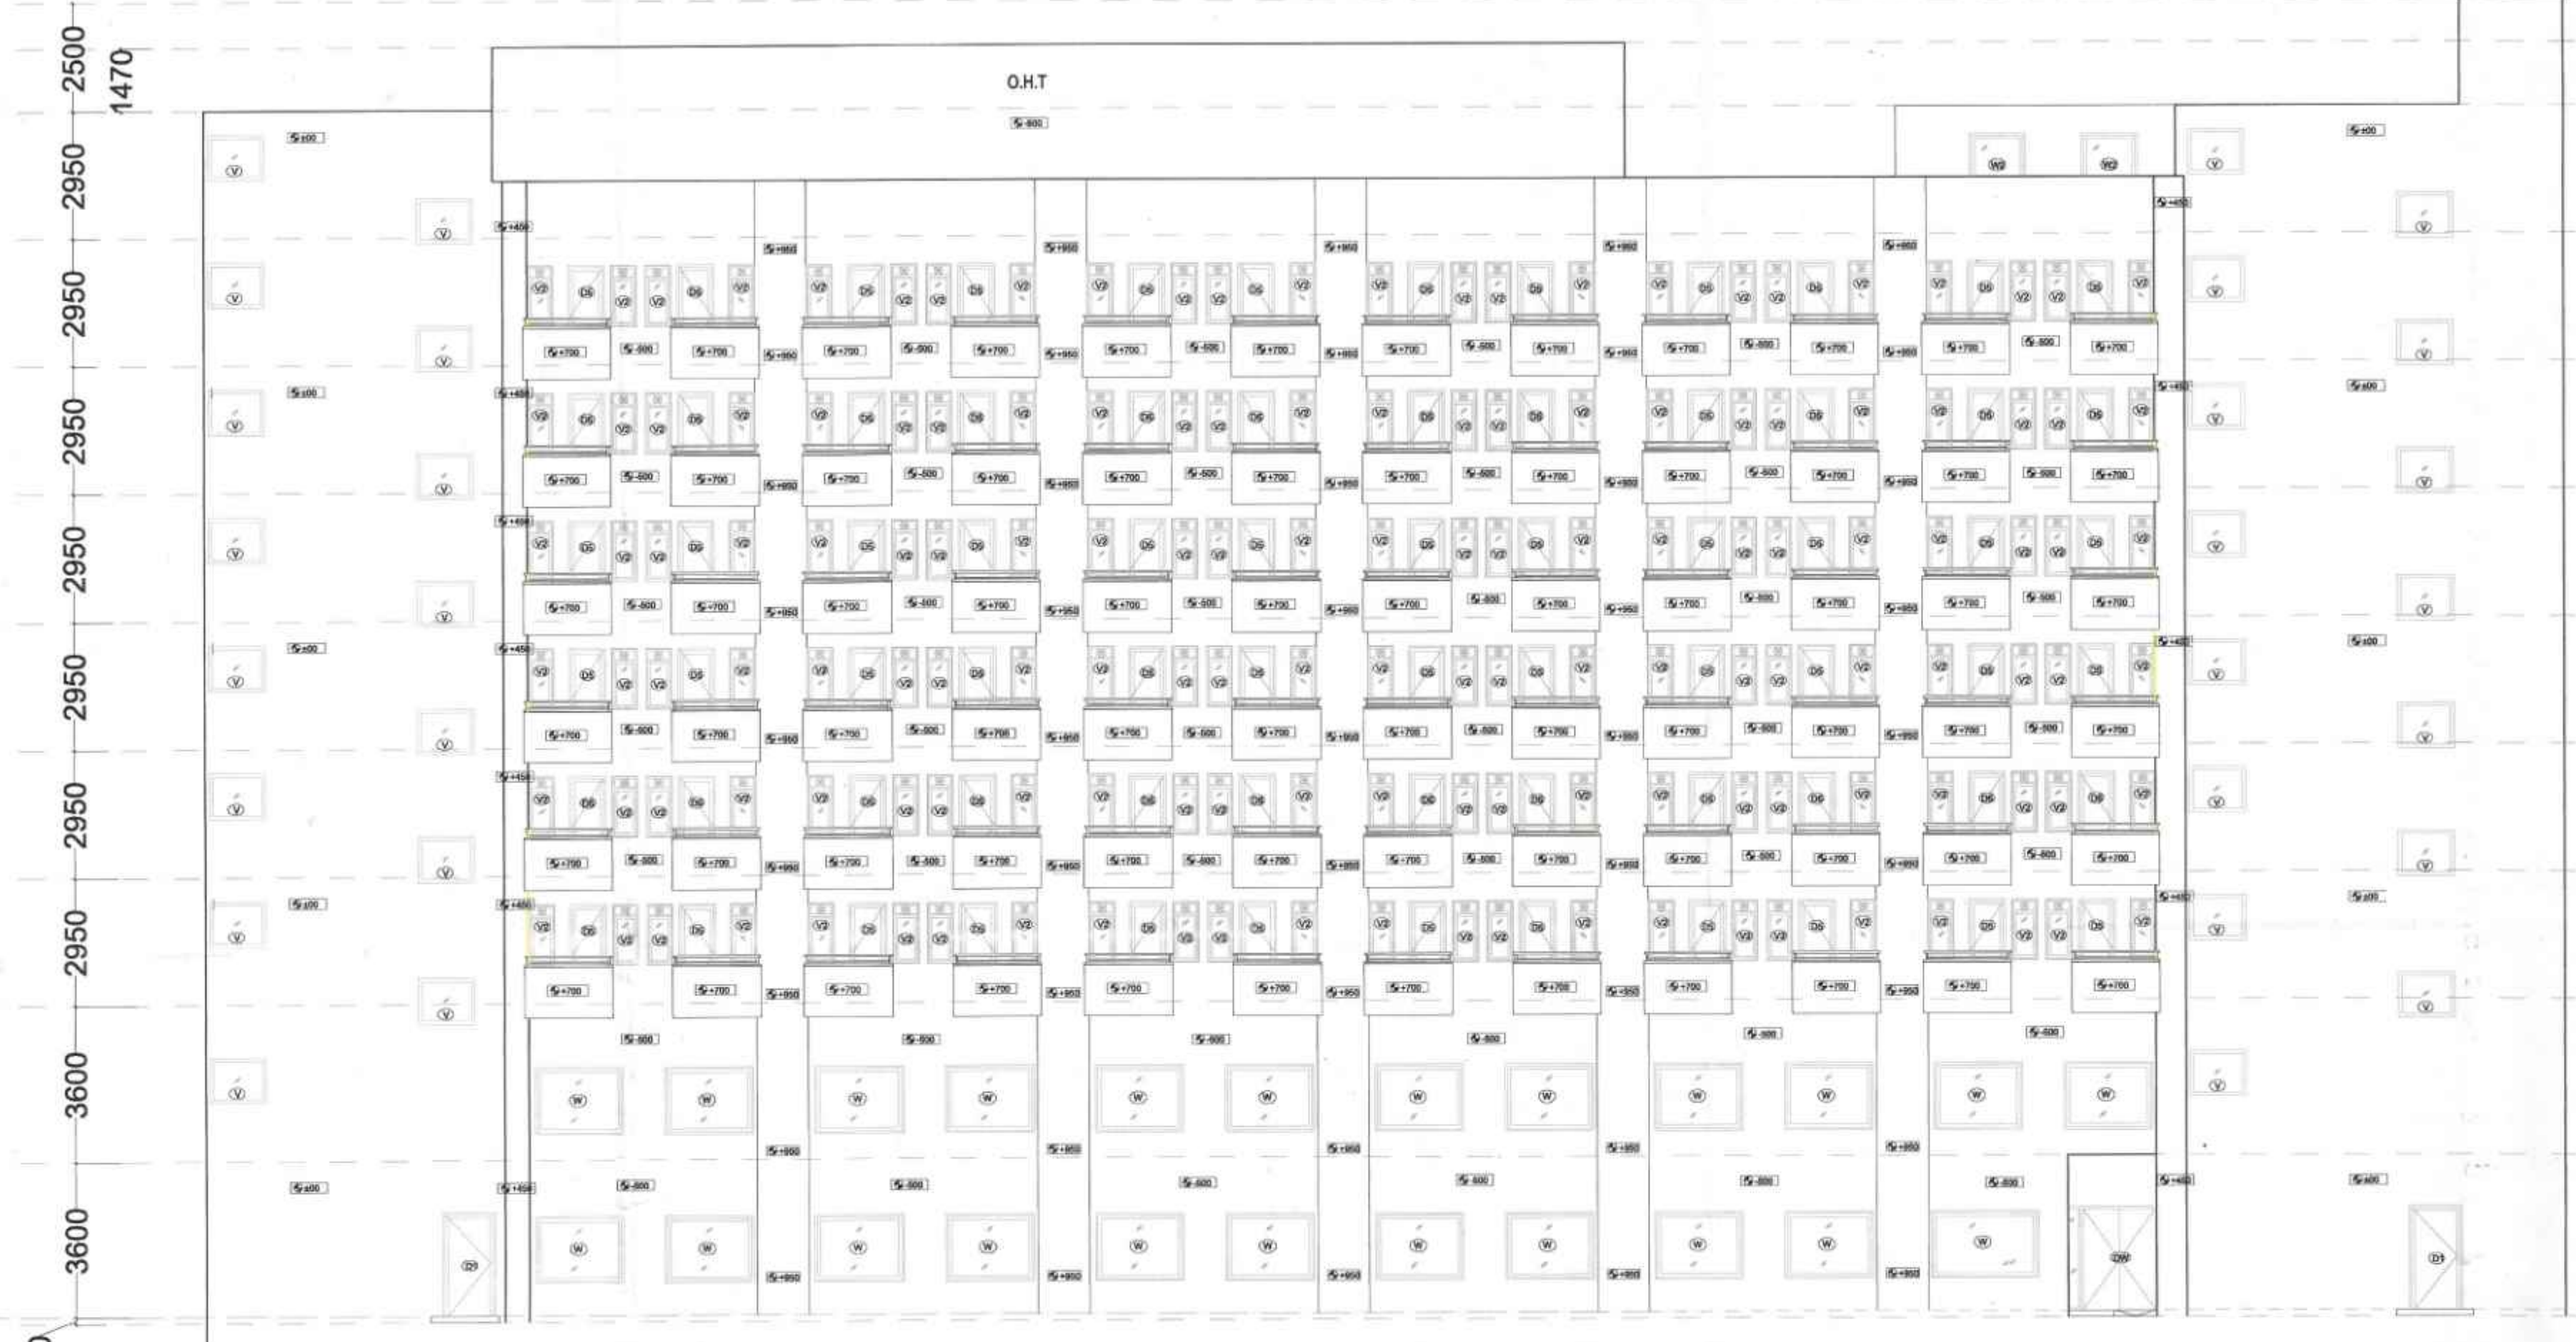

NOTE :-

This is a "PROVISIONAL BUILDING PLAN"
approved only for the purpose of inviting
Objections from the general public

S.T.P. (HQ)
Member Secretary
B.P.A.C.

S.T.P. (G)
Member
B.P.A.C.

C.T.D. (HR)
Chairman
B.P.A.C.

AD

PA

ATP

KEY PLAN



PROJECT :-

Proposed Building Plans for Housing Group Colony
Measuring 10.744 acres Land (Licence no. 4 of 2013
dated 18-02-2013 in Sector 112, Gurgaon, Manesar,
Urban Complex, Gurgaon, Haryana, being developed
by Sh. Ajit Singh and Others in Collaboration with
EMAAR INDIA LTD.

STRUCTURE :-



MEP :-

PARADISE CONSULTANTS

PLOT NO. 129, POCKET-2, BASEMENT
JASOLA VIHAR, NEW DELHI-110025
PH : 011- 46132800, 41030619
E-mail: mep@paradiseconsultants.com

ARCHITECTS :-

ARCOP

ARCOP ASSOCIATES PVT LTD

Plot No. 36B, Sector-32, Institutional Area,
Gurugram, Haryana, 122001, India
Tel.: 91-124-4595500
91-124-4595550
Fax: 91-124-4595550

ARCHITECT'S SEAL
& SIGNATURE



DATE:-
06-09-2024

SCALE:-
1:120

DRAWING TITLE:-
EWS ELEVATION A & B

OWNER'S SEAL &
SIGNATURE



DRAWING NO.
EWS-07

DOOR WINDOW SCHEDULE (EWS)						
S.NO	DOOR TAG'S	WIDTH	LINTEL	SILL HT	FIRE RT	LOCATION
DOOR						
1.	D1	1200	2400	-		SCHOOL SPACES
2.	D2	1250	2400	-	2HR	SCHOOL ENTRANCE
3.	D3	1000	2400	-		SCHOOL TOILET
4.	D4	750	2400	-		EWS TOILET
5.	D5	850	2400	-		EWS BALCONY
6.	D6	1200	2400	-	2HR	SCHOOL HANDICAP TOI.
7.	FD	1300	2400	-	2HR	EWS LOBBY
8.	DW	3050	2400	-		EWS LOBBY ENTRANCE
9.	DW1	2150	2400	-		SCHOOL MAIN ENTRY
10.	DW2	2400	2400	-		EWS LOBBY EXIT
WINDOW & VENTILATOR						
S.No	TYPE	WIDTH	HEIGHT	SILL HT	LOCATION	
1.	W	2050	2400	1100	SCHOOL SPACES	
2.	W1	900	2400	1100	EWS LOBBY	
3.	W2	1500	2400	1100	EWS LOBBY AND CORRIDOR	
4.	V	1300	BOB	1350	STAIRCASE LOUVERED WINDOW	
5.	V2	800	BOB	1350	SCHOOL TOI/TYPICAL FLOOR TOI/KITCHEN	