


BASEMENT - 2

SECTION AA

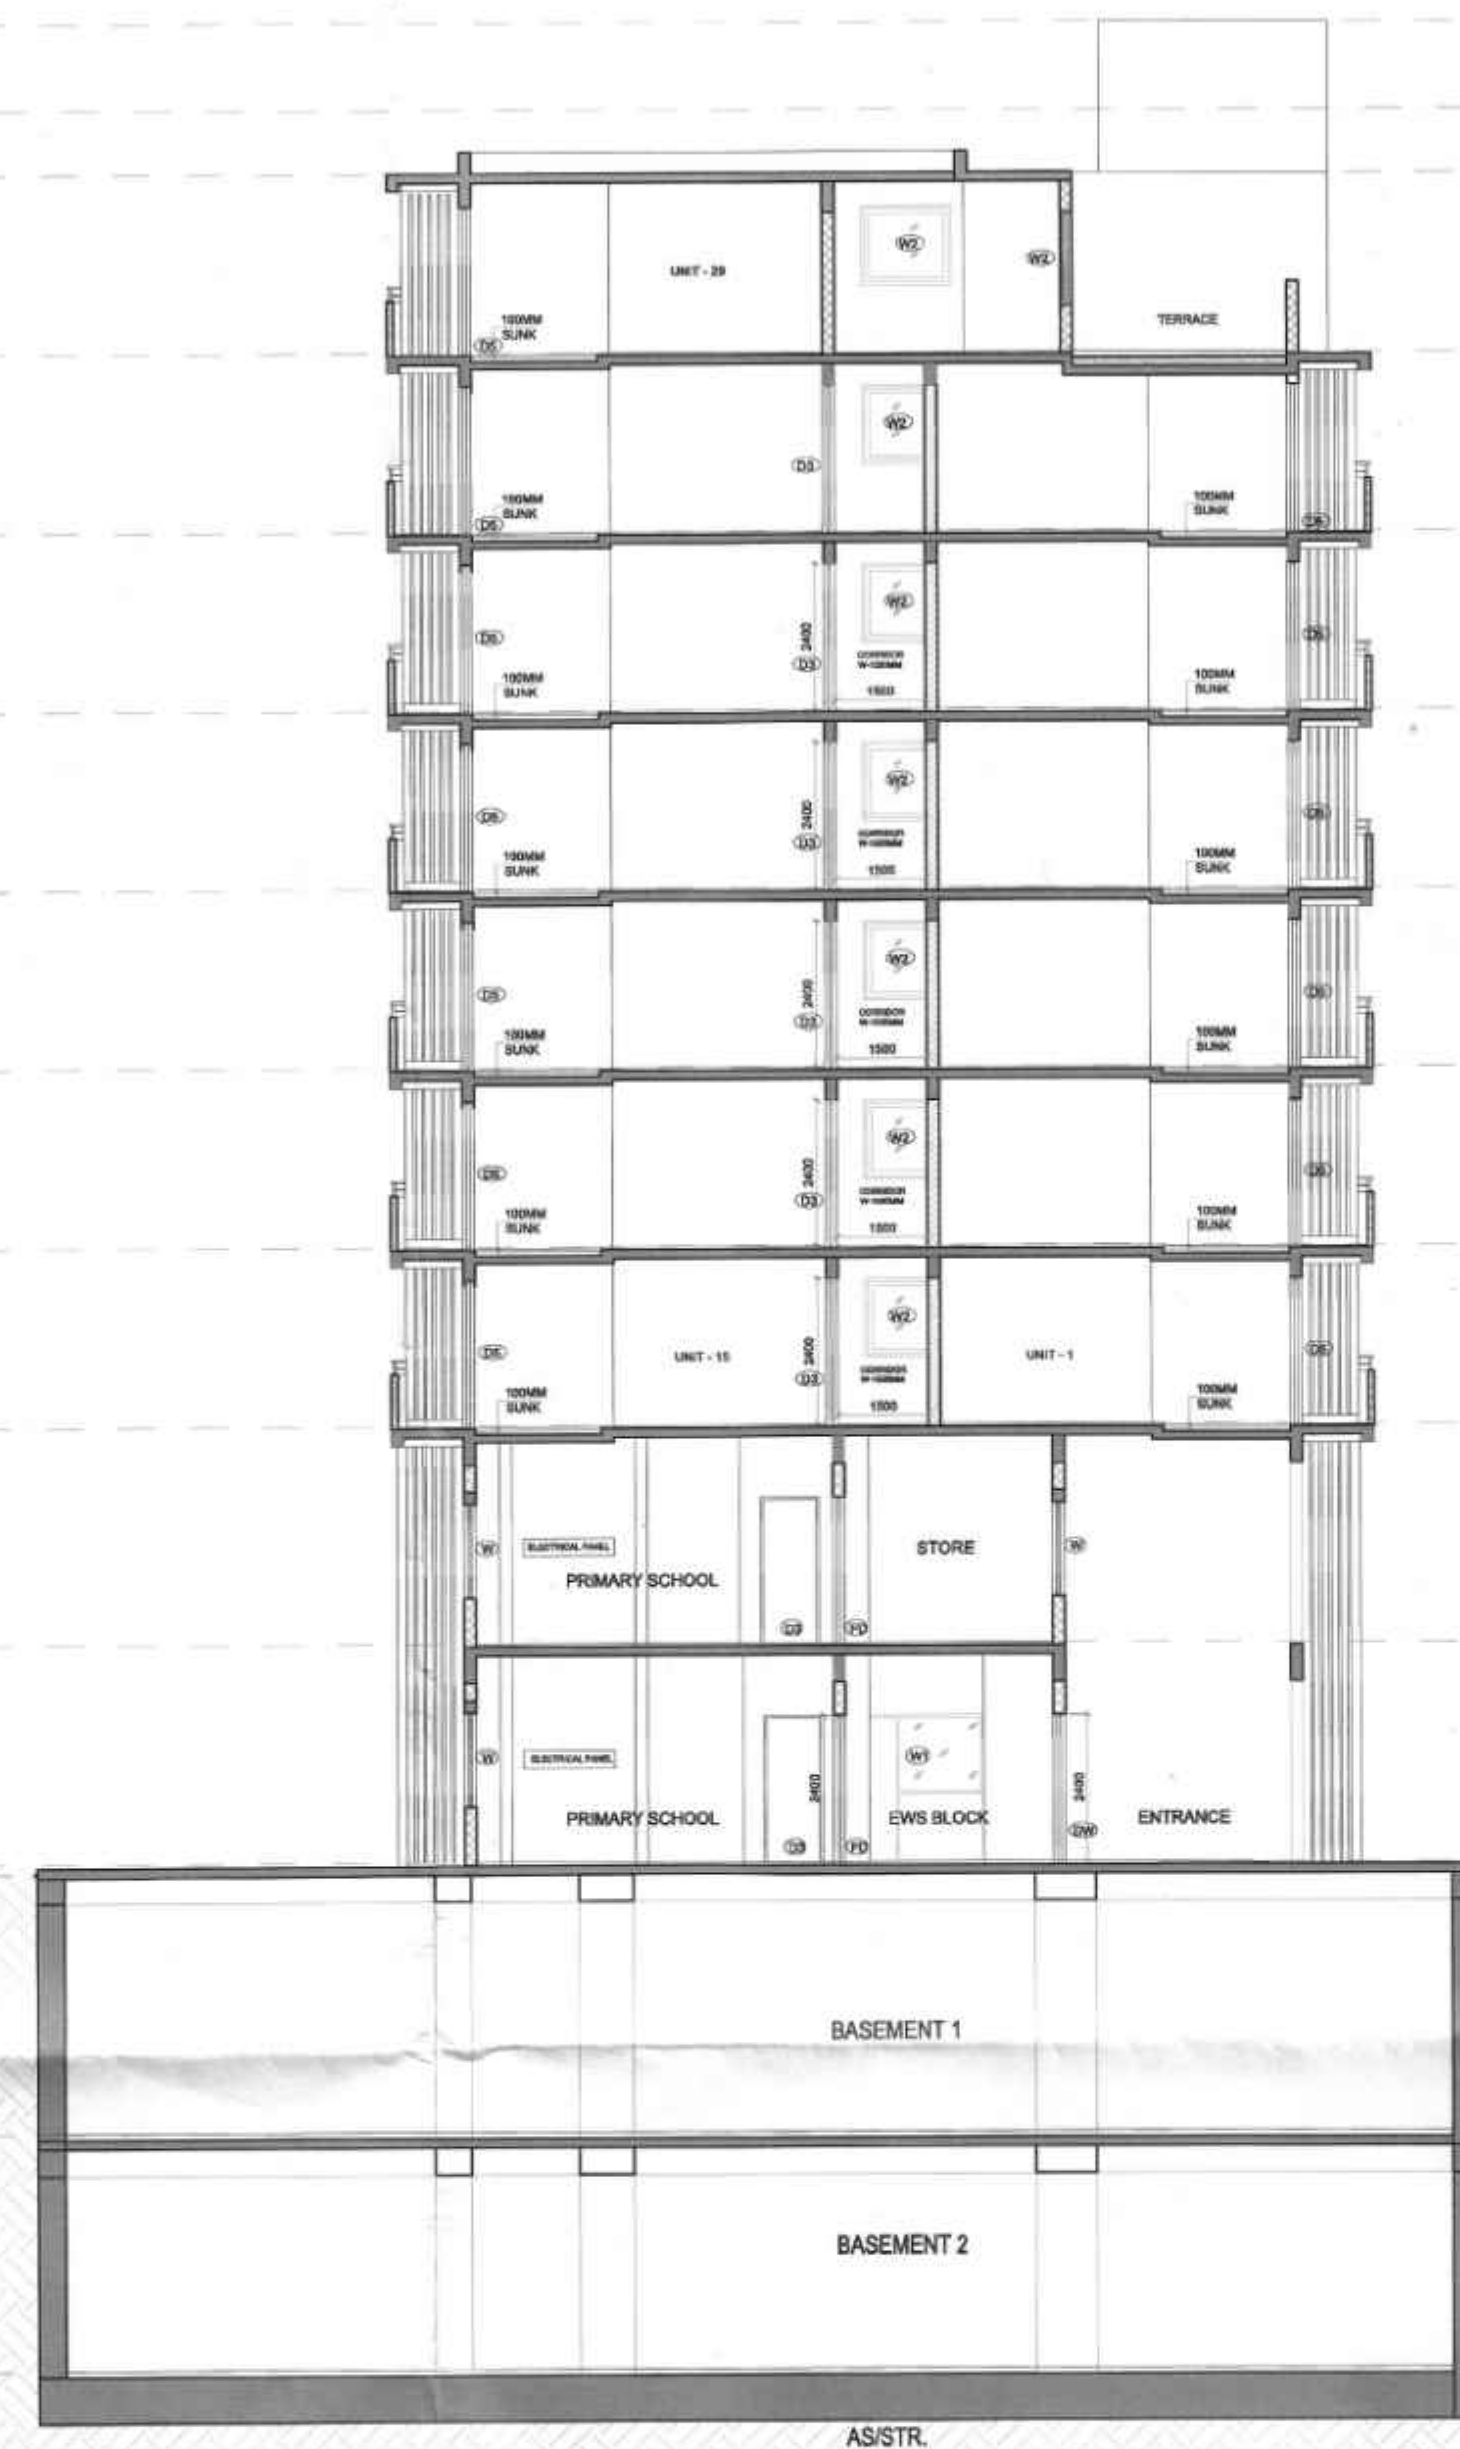

KEY PLAN

DOOR WINOW SCHEDULE (EWS)						
S.NO	DOOR TAG'S	WIDTH	LINTEL	SILL HT	FIRE RT	LOCATION
DOOR						
1.	D1	1200	2400	-		SCHOOL SPACES
2.	D2	1250	2400	-	2HR	SCHOOL ENTRANCE
3.	D3	1000	2400	-		SCHOOL TOILET
4.	D4	750	2400	-		EWS TOILET
5.	D5	850	2400	-		EWS BALCONY
6.	D6	1200	2400	-	2HR	SCHOOL HANDICAP TOI.
7.	FD	1300	2400	-	2HR	EWS LOBBY
8.	DW	3050	2400	-		EWS LOBBY ENTRANCE
9.	DW1	2150	2400	-		SCHOOL MAIN ENTRY
10.	DW2	2400	2400	-		EWS LOBBY EXIT
WINDOW & VENTILATOR						
S.No	TYPE	WIDTH	HEIGHT	SILL HT		LOCATION
1.	W	2050	2400	1100		SCHOOL SPACES
2.	W1	900	2400	1100		EWS LOBBY
3.	W2	1500	2400	1100		EWS LOBBY AND CORRIDOR
4.	V	1300	BOB	1350		STAIRCASE LOUVERED WINDOW
5.	V2	800	BOB	1350		SCHOOL TOI/TYPICAL FLOOR TOI./KITCHEN

NOTE :-
This is a "PROVISIONAL BUILDING PLAN" approved only for the purpose of inviting Objections from the general public.


S.T.P. (HQ)
Member Secretary
BPAC


S.T.P. (G)
Member
BPAC


C.T.R. (H.R.)
Chairman
BPAC

KEY PLAN

DUTT (T)
MEMBER
BPAC



Rajesh Dutt
SD(HQ)

PROJECT :-

Revised Building Plans for TOD Group Housing Colony Measuring 10.744 acres Land (Licence no. 4 of 2013 dated 18-02-2013 in Sector 112, Gurgaon, Manesar, Urban Complex, Gurgaon, Haryana, being developed by Sh. Ajit Singh and Others in Collaboration with EMAAR INDIA LTD.

MEP :-
PARADISE CONSULTANTS
PLOT NO. 129, POCKET-2, BASEMENT
JASOLA VIHAR, NEW DELHI-110025
PH : 011- 46132800, 41030619
E-mail: mep@paradiseconsultants.com

ARCHITECTS :-

A R C O P

ARCOP ASSOCIATES PVT LTD
Plot No. 36B, Sector-32, Institutional Area,
Gurugram, Haryana. 122001. India
Tel.: 91-124-4595500
91-124-4595550
Fax: 91-124-4595550

ARCHITECT'S SEAL & SIGNATURE 	OWNER'S SEAL & SIGNATURE 
--	--

DATE:- 06-09-2024	SCALE:- 1:120	
DRAWING TITLE:- EWS SECTIONS A/A		DRAWING NO. EWS-09