

MACHINE ROOM ROOF
TOS. LVL. +118950

MUMTY ROOF MACHINE
ROOM FLOOR
TOS. LVL. +115550

TERRACE
TOS. LVL. +112750

34th FLOOR
F.F.L. +109650

33rd FLOOR
F.F.L. +106500

32nd FLOOR
F.F.L. +103350

31st FLOOR
F.F.L. +100200

30th FLOOR
F.F.L. +97050

29th FLOOR
F.F.L. +93900

28th REFUGE
FLOOR
F.F.L. +90750

27th FLOOR
F.F.L. +87600

26th FLOOR
F.F.L. +84450

25th FLOOR
F.F.L. +81300

24th FLOOR
F.F.L. +78150

23rd FLOOR
F.F.L. +75000

22nd FLOOR
F.F.L. +71850

21st FLOOR
F.F.L. +68700

20th FLOOR
F.F.L. +65550

19th REFUGE
FLOOR
F.F.L. +62400

18th FLOOR
F.F.L. +59250

17th FLOOR
F.F.L. +56100

16th FLOOR
F.F.L. +52950

15th FLOOR
F.F.L. +49800

14th FLOOR
F.F.L. +46650

13th FLOOR
F.F.L. +43500

12th FLOOR
F.F.L. +40350

11th FLOOR
F.F.L. +37200

10th FLOOR
F.F.L. +34050

09th FLOOR
F.F.L. +30900

08th FLOOR
F.F.L. +27750

07th FLOOR
F.F.L. +24600

06th FLOOR
F.F.L. +21450

05th FLOOR
F.F.L. +18300

04th FLOOR
F.F.L. +15150

03rd FLOOR
F.F.L. +12000


02nd FLOOR
F.F.L. +8850

01st FLOOR
F.F.L. +5700

ST/LT FLOOR
F.F.L. +1050

INTERNAL ROAD
LVL. +000


EXTERNAL ROAD
LVL. +00

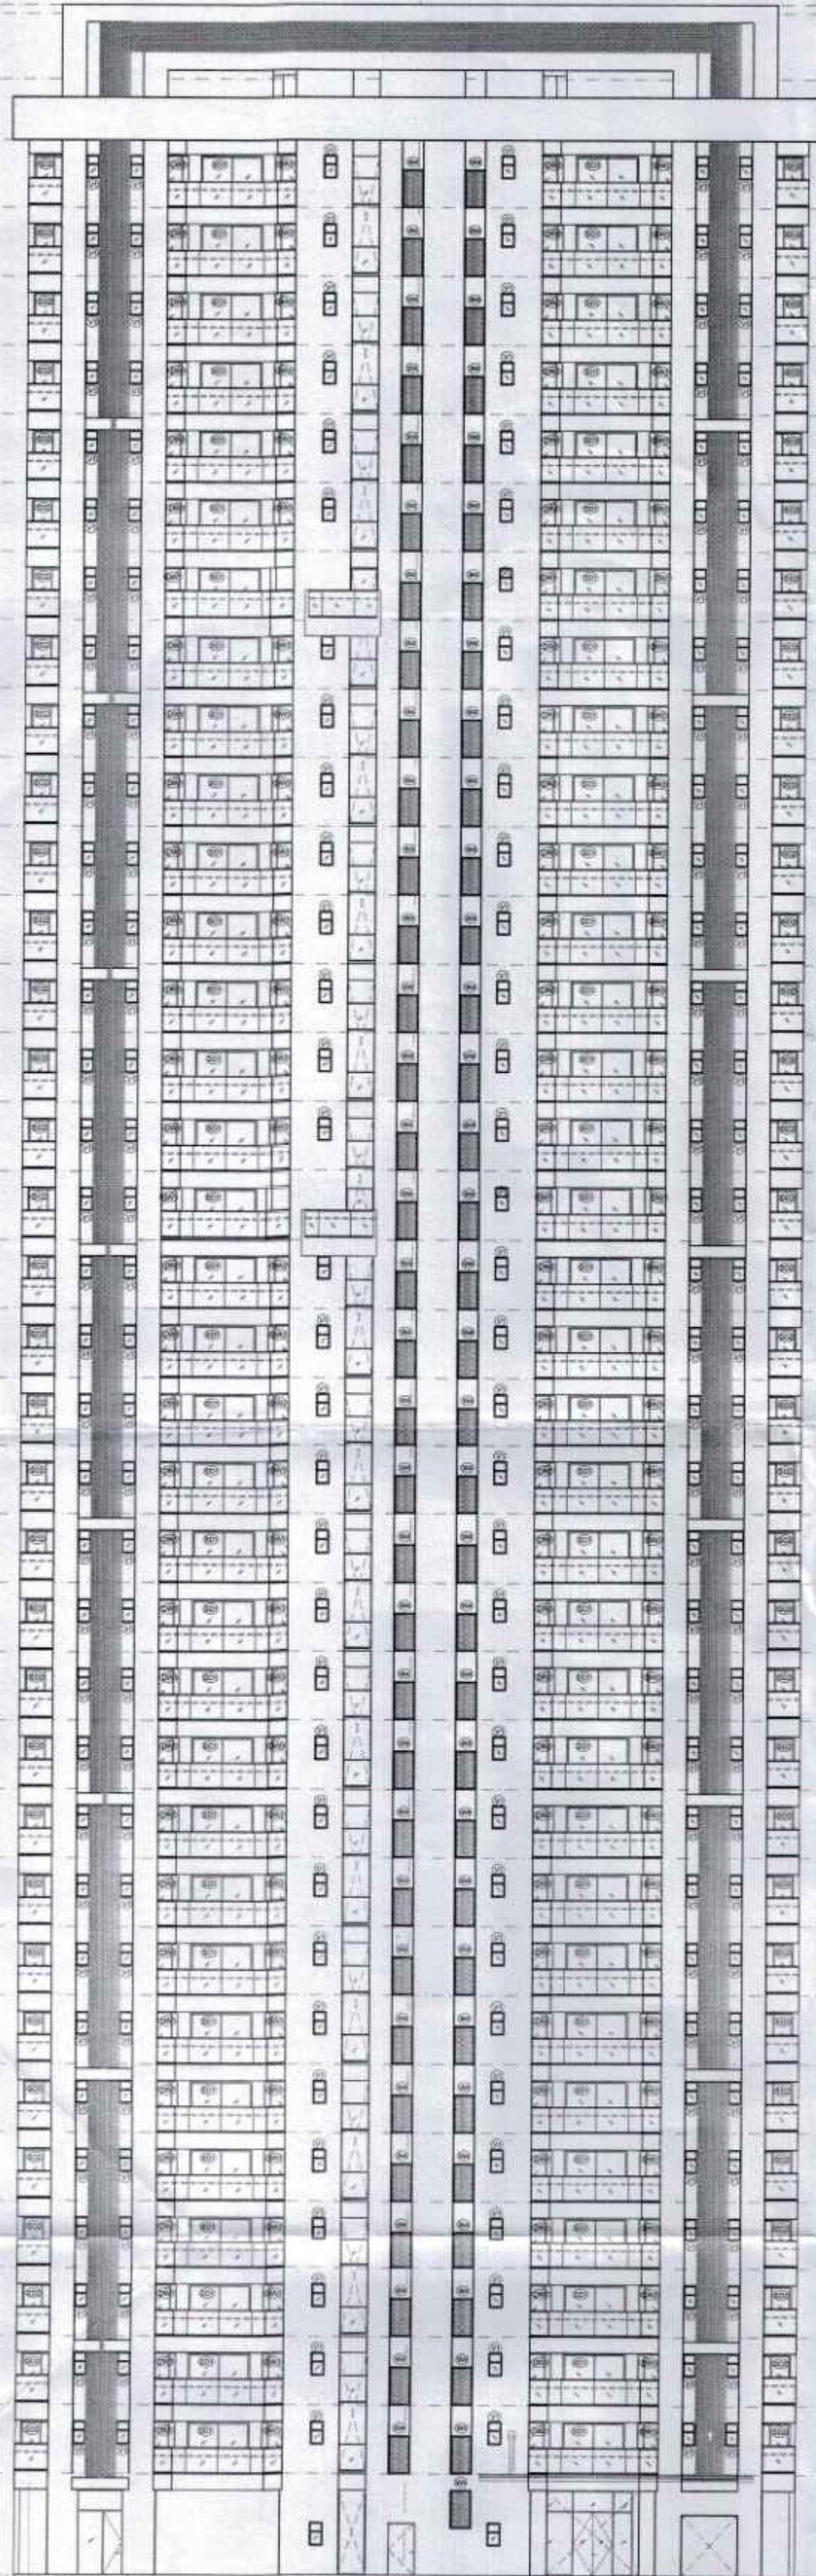

ELEVATION 01



ELEVATION 03

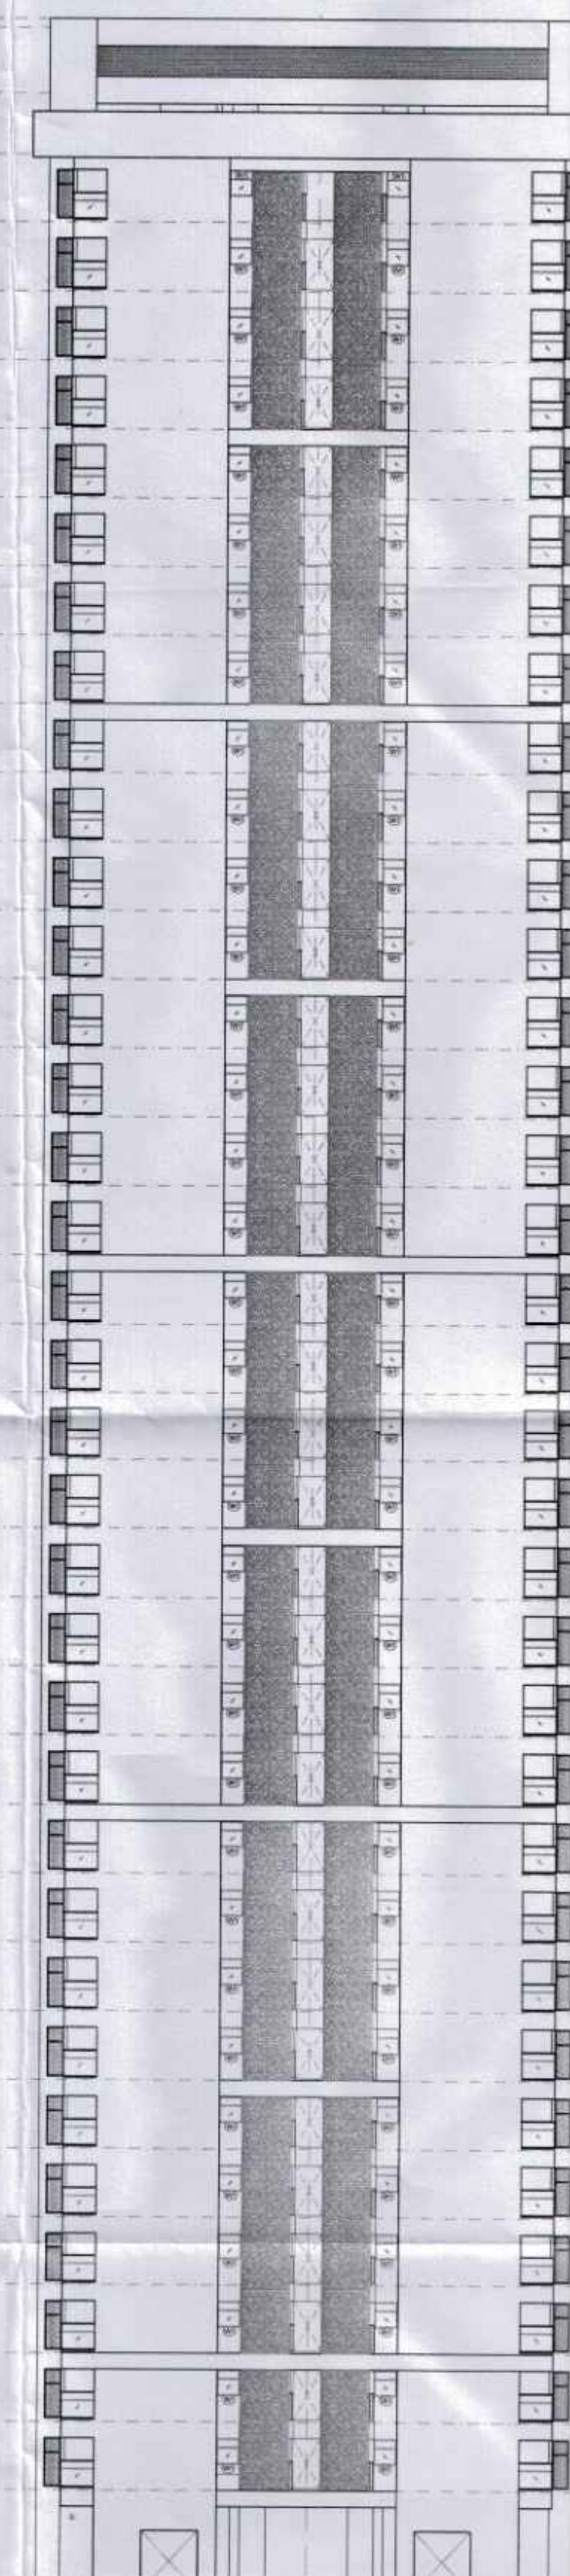

ELEVATION 02

NOTE :-

This is a "PROVISIONAL BUILDING PLAN"
approved only for the purpose of inviting
Objections from the general public

S.T.P. (HQ)
Member Secretary
B.P.A.C.

S.T.P. (G)
Member
B.P.A.C.

C.T.P. (H.R.)
Chairman
B.P.A.C.

AD

PA


ATP

LEGEND :-

D. (T)
MEMBER
B.P.A.C.

Rajesh Dutt
SD(HQ)

KEY PLAN :-

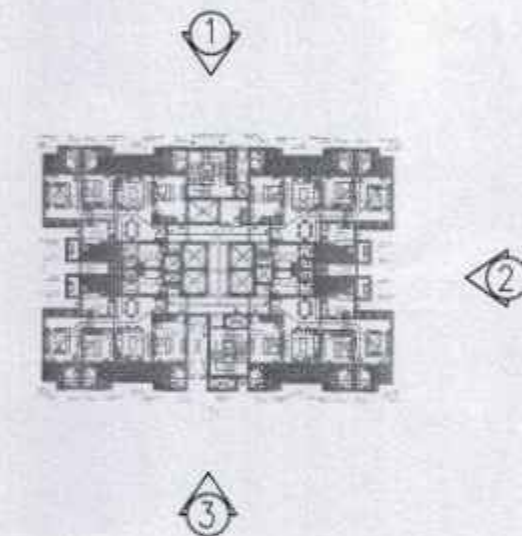

PROJECT :-

Revised Building Plans for TOD Group Housing Colony
Measuring 10.744 acres Land (Licence no. 4 of 2013
dated 18-02-2013 in Sector 112, Gurgaon, Manesar,
Urban Complex, Gurgaon, Haryana, being developed by
Sh. Ajit Singh and Others in Collaboration with EMAAR
INDIA LTD.

STRUCTURE :-

DUCON
CONSULTANTS PRIVATE LIMITED
A-14, Sector 29, Gurgaon, Haryana
In: Gurgaon, Sector 29, Gurgaon, Haryana
E-mail: info@duconconsultants.com
PH: 40073196, 45410630, 45410631

MEP :-

PARADISE CONSULTANTS
PLOT NO. 129, POCKET-2, BASEMENT
JASOLA VIHAR, NEW DELHI-110025
PH : 011- 46132800, 41030619
E-mail: mep@paradiseconsultants.com

ARCHITECTS :-

ARCOP

ARCOP ASSOCIATES PVT LTD
Plot No. 36B, Sector-32, Institutional Area,
Gurgaon, Haryana, 122001, India
Tel.: 91-124-4595500
91-124-4595550
Fax: 91-124-4595550

ARCHITECT'S SEAL &
SIGNATURE

OWNER'S SEAL &
SIGNATURE

DATE:-
27-09-2024

SCALE:-
1:250

DRAWING TITLE:-

ELEVATION - 1,2&3
TOWER A, B, C - 3BHK TYPE 3

DRAWING NO.

TATB/TC-T3-
ELE-01