

MACHINE ROOM ROOF
TOL. LVL. +11860

MULTI-STOREY MACHINE
ROOM FLOOR
TOL. LVL. +11550

TERACE
TOL. LVL. +11250

34th FLOOR
F.F.L. +10950

33rd FLOOR
F.F.L. +10800

32nd FLOOR
F.F.L. +10650

31st FLOOR
F.F.L. +10500

30th FLOOR
F.F.L. +10350

29th FLOOR
F.F.L. +10200

28th REFUGE
FLOOR
F.F.L. +10050

27th FLOOR
F.F.L. +9900

26th FLOOR
F.F.L. +9750

25th FLOOR
F.F.L. +9600

24th FLOOR
F.F.L. +9450

23rd FLOOR
F.F.L. +9300

22nd FLOOR
F.F.L. +9150

21st FLOOR
F.F.L. +9000

20th FLOOR
F.F.L. +8850

19th REFUGE
FLOOR
F.F.L. +8700

18th FLOOR
F.F.L. +8550

17th FLOOR
F.F.L. +8400

16th FLOOR
F.F.L. +8250

15th FLOOR
F.F.L. +8100

14th FLOOR
F.F.L. +7950

13th FLOOR
F.F.L. +7800

12th FLOOR
F.F.L. +7650

11th FLOOR
F.F.L. +7500

10th FLOOR
F.F.L. +7350

9th FLOOR
F.F.L. +7200

8th FLOOR
F.F.L. +7050

7th FLOOR
F.F.L. +6900

6th FLOOR
F.F.L. +6750

5th FLOOR
F.F.L. +6600

4th FLOOR
F.F.L. +6450

3rd FLOOR
F.F.L. +6300



2nd FLOOR
F.F.L. +6150

1st FLOOR
F.F.L. +6000


EXTERNAL ROAD
LVL. +500

BASEMENT - 1
F.F.L. +100

BASEMENT - 2
F.F.L. -100

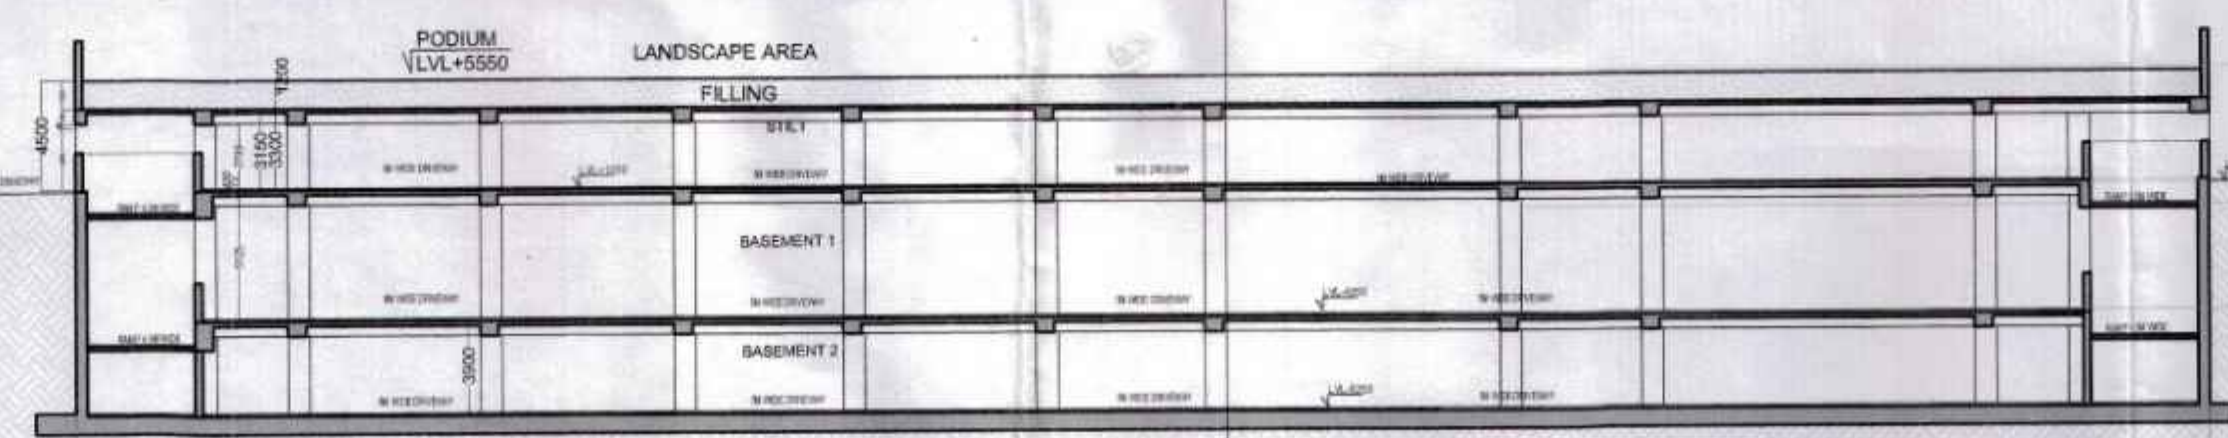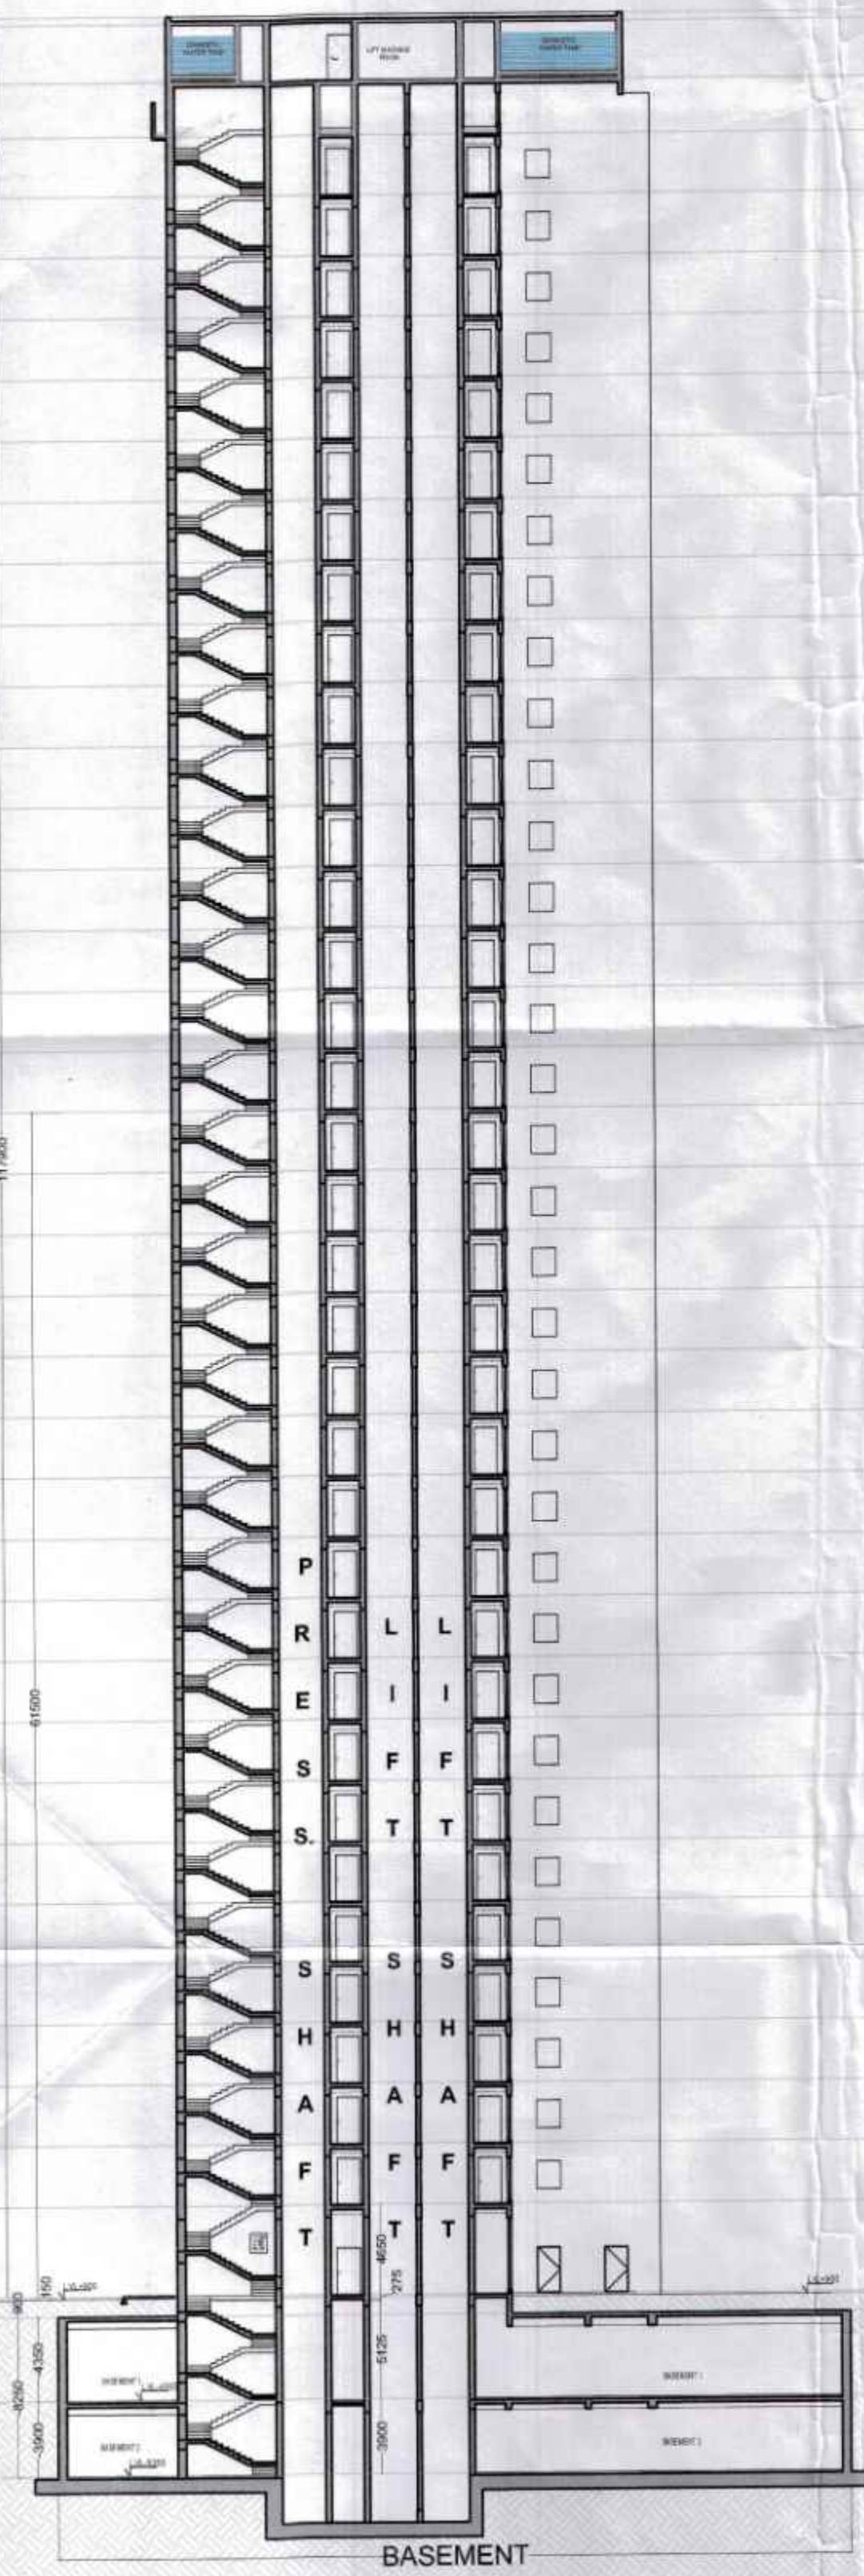

SECTION - AA

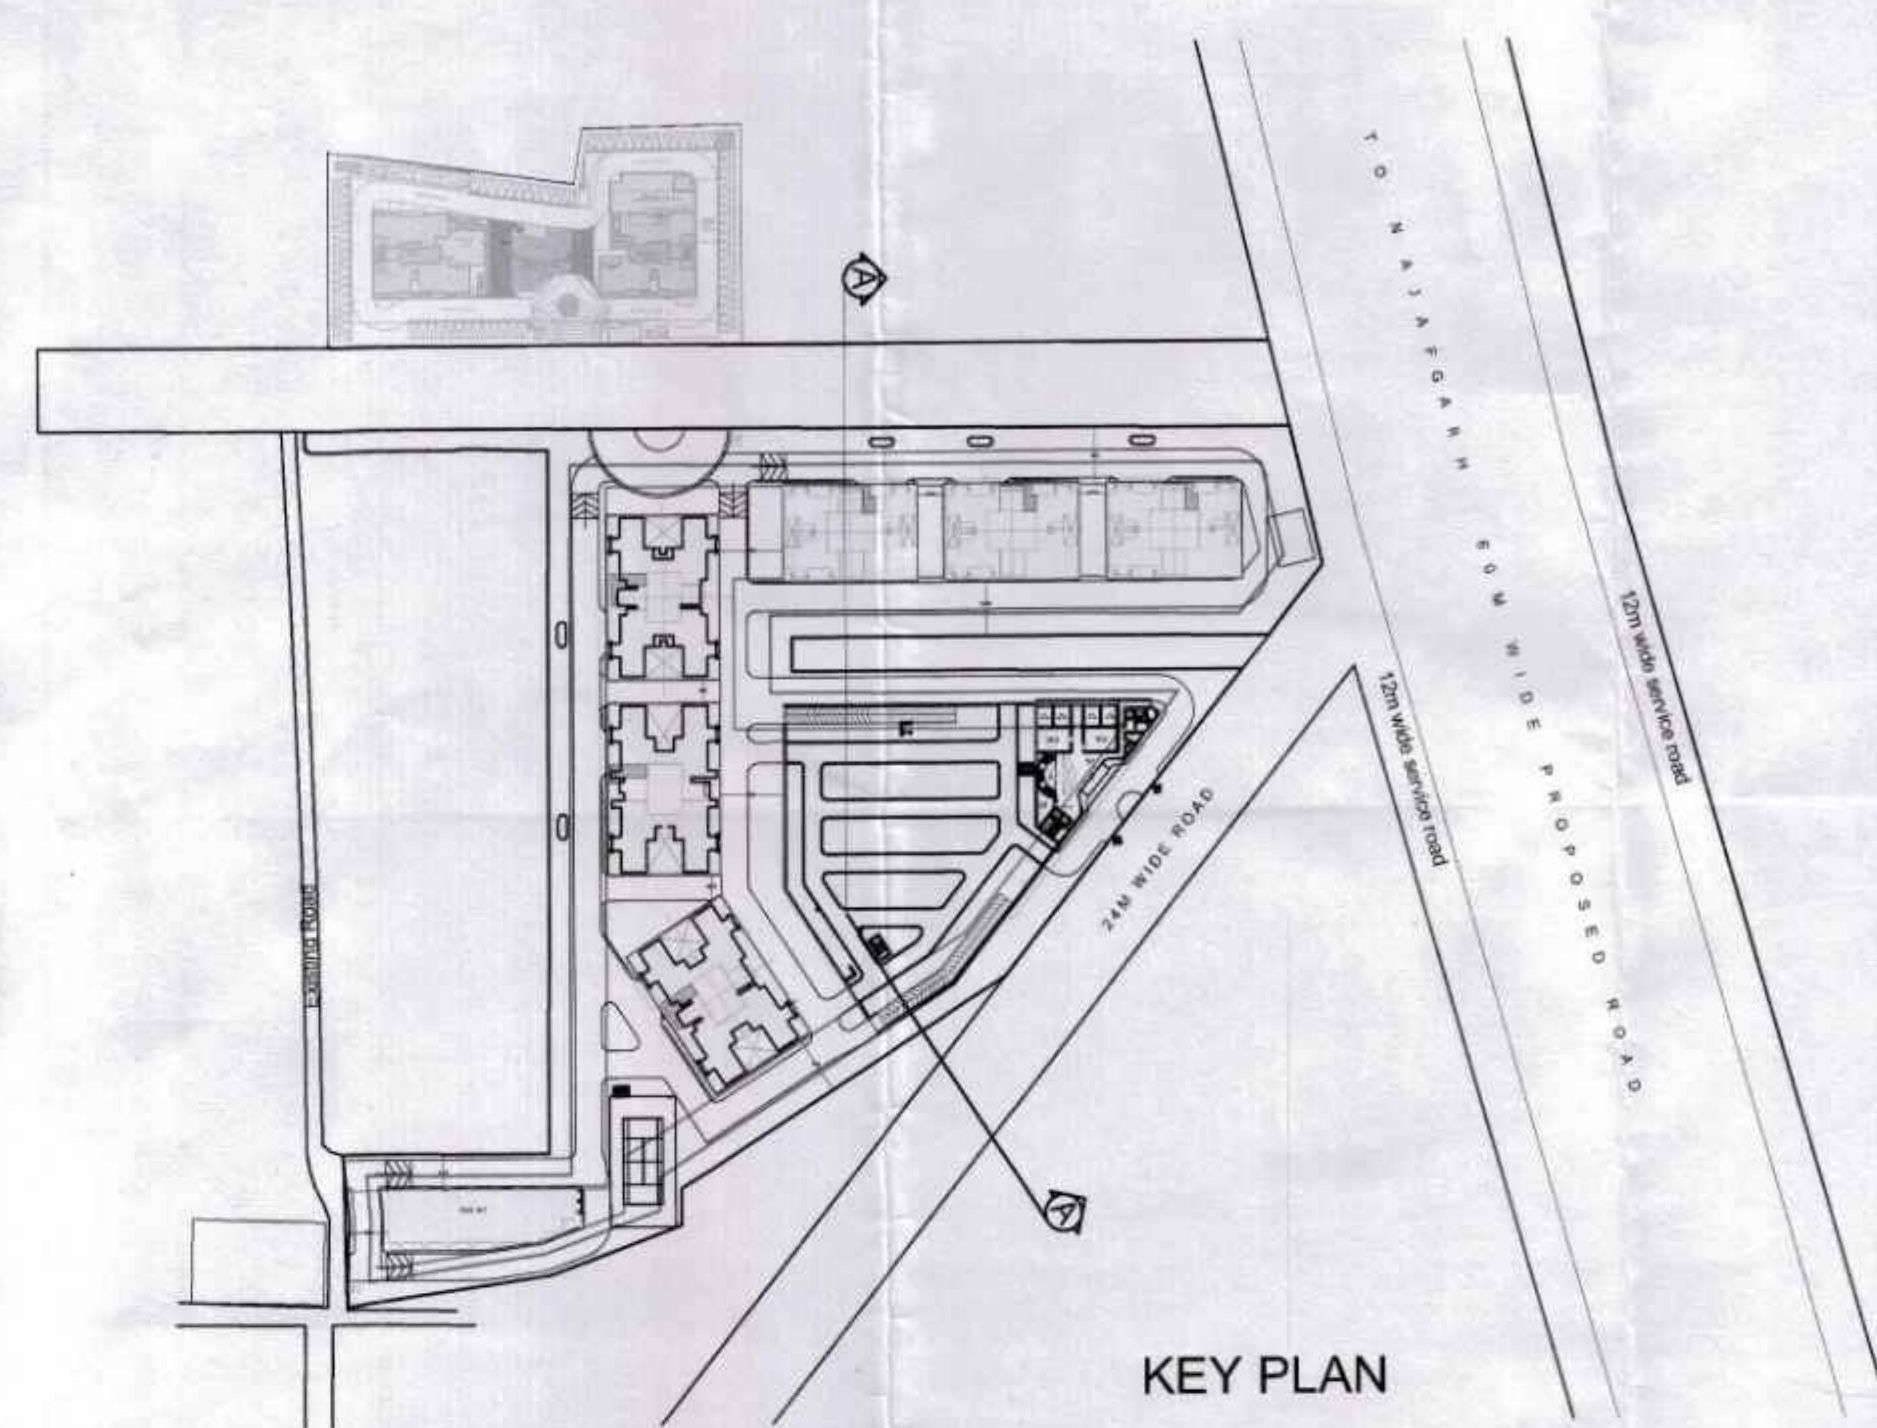

NOTE :-
This is a "PROVISIONAL BUILDING PLAN"
approved only for the purpose of inviting
Objections from the general public

S.T.P. (H) Member Secretary B.P.A.C.
S.T.P. (G) Member B.P.A.C.
C.T.P. (R) Chairman B.P.A.C.

AD PA ATP

LEGEND :-
D.D.T. (T) MEMBER B.P.A.C.
Rajesh Dutt sn/HQ

PROJECT :-
Revised Building Plans for TOD Group Housing Colony
Measuring 10.744 acres Land (Licence no. 4 of 2013
dated 18-02-2013 in Sector 112, Gurgaon, Manesar,
Urban Complex, Gurgaon, Haryana, being developed
by Sh. Ajit Singh and Others in Collaboration with EMAAR
INDIA LTD.

STRUCTURE :-
DUCON
CONSULTANTS PRIVATE LIMITED
A-10, 3rd Floor, 10th Cross, 10th Main Road,
H. S. N. Road, Gurgaon, Haryana-122001
E-mail: contact@duconconsultants.com
PH: 40073196, 65410630, 65410631

MEP :-
PARADISE CONSULTANTS
PLOT NO. 129, POCKET-2, BASEMENT
JASOLA VIHAR, NEW DELHI-110025
PH: 011-46132800, 41030619
E-mail: mep@paradiseconsultants.com

ARCHITECTS :-
ARCOP
ARCOP ASSOCIATES PVT LTD
Plot No. 36B, Sector-32, Institutional Area,
Gurgaon, Haryana, 122001, India
Tel.: 91-124-4595500
91-124-4595550
Fax: 91-124-4595550

ARCHITECT'S SEAL & SIGNATURE
OWNER'S SEAL & SIGNATURE

DATE:-
27-09-2024

SCALE:-
1:300

DRAWING TITLE:-
SITE SECTION

DRAWING NO.
ST-04