
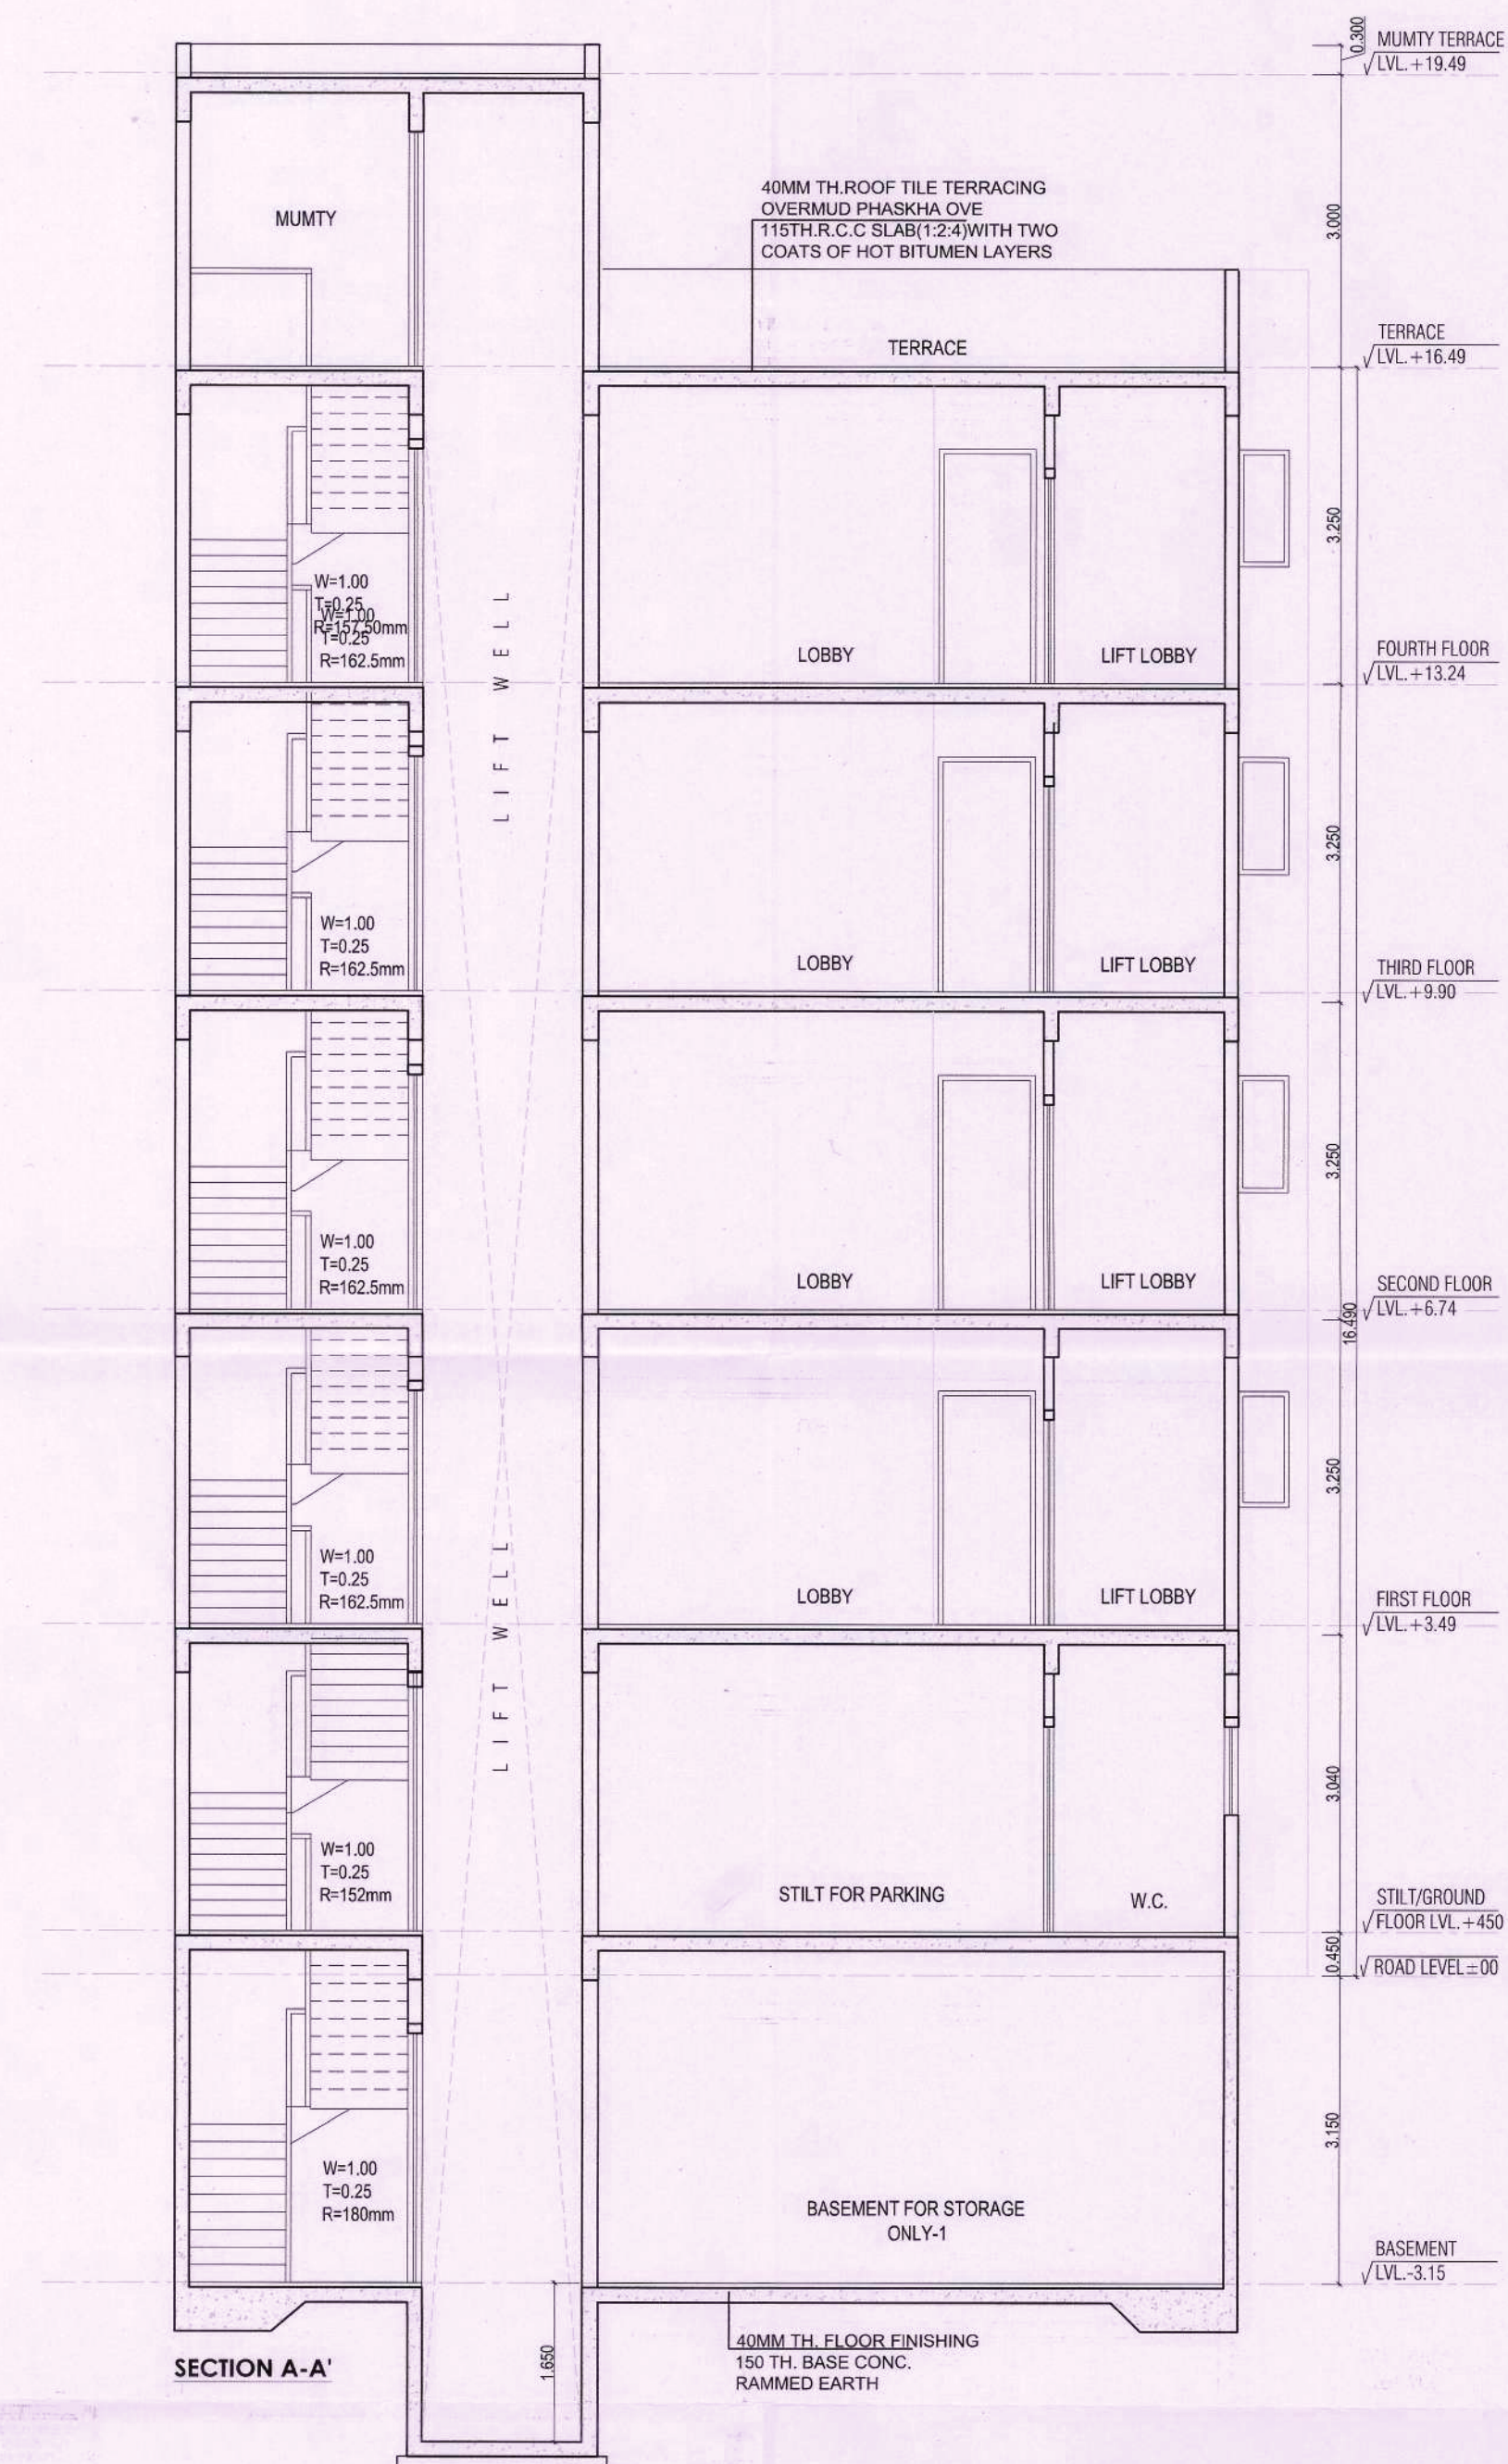
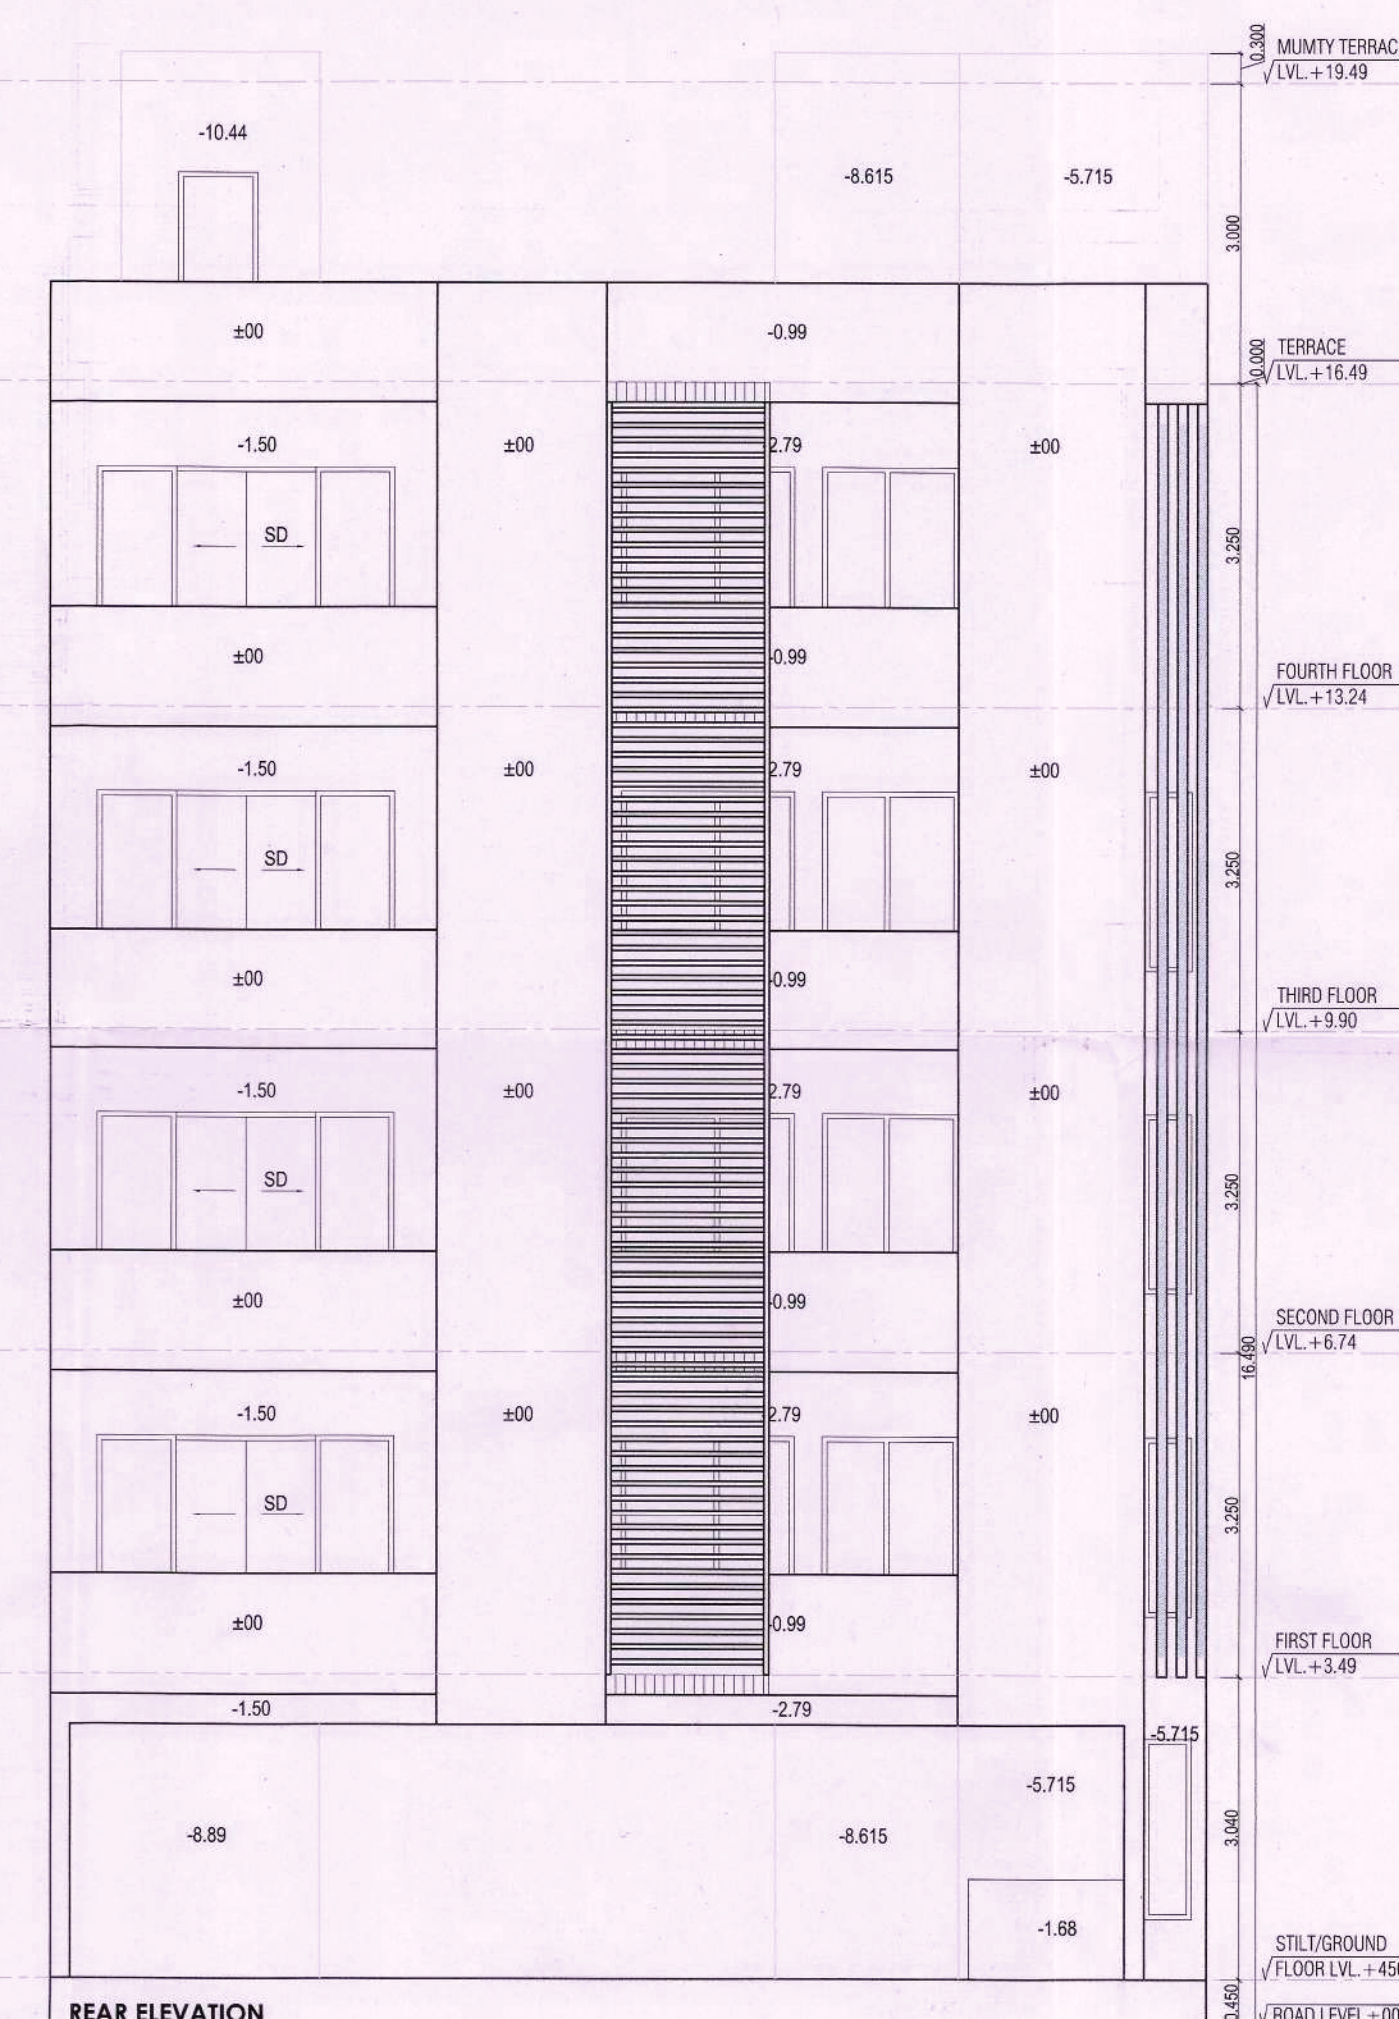
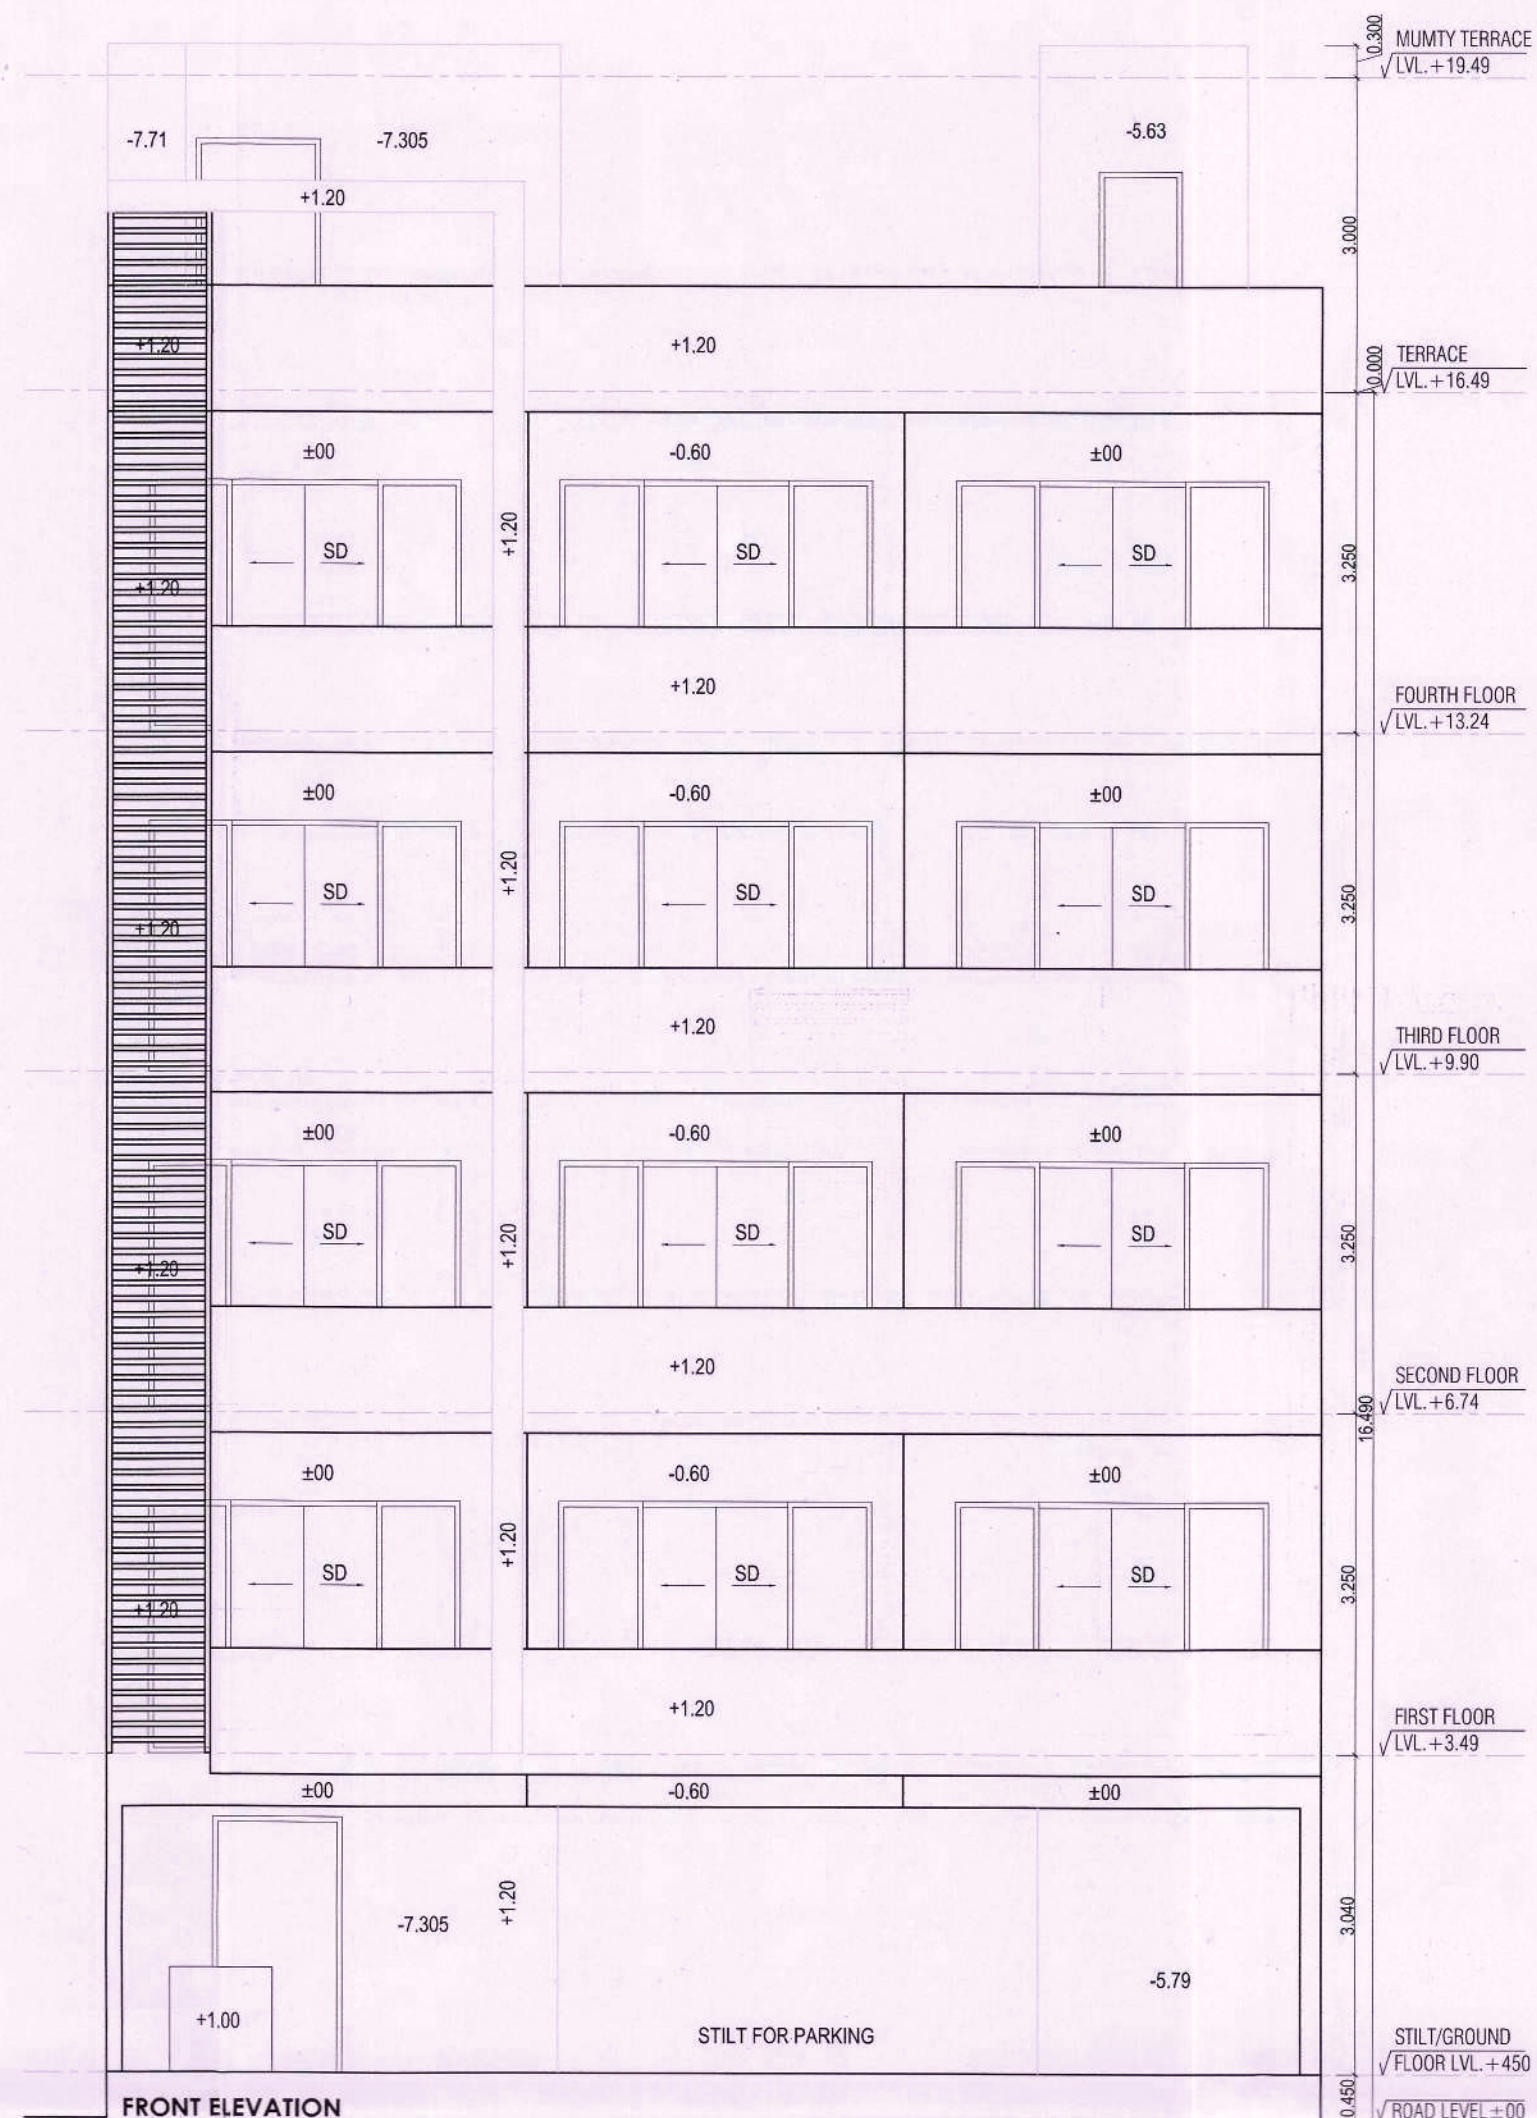


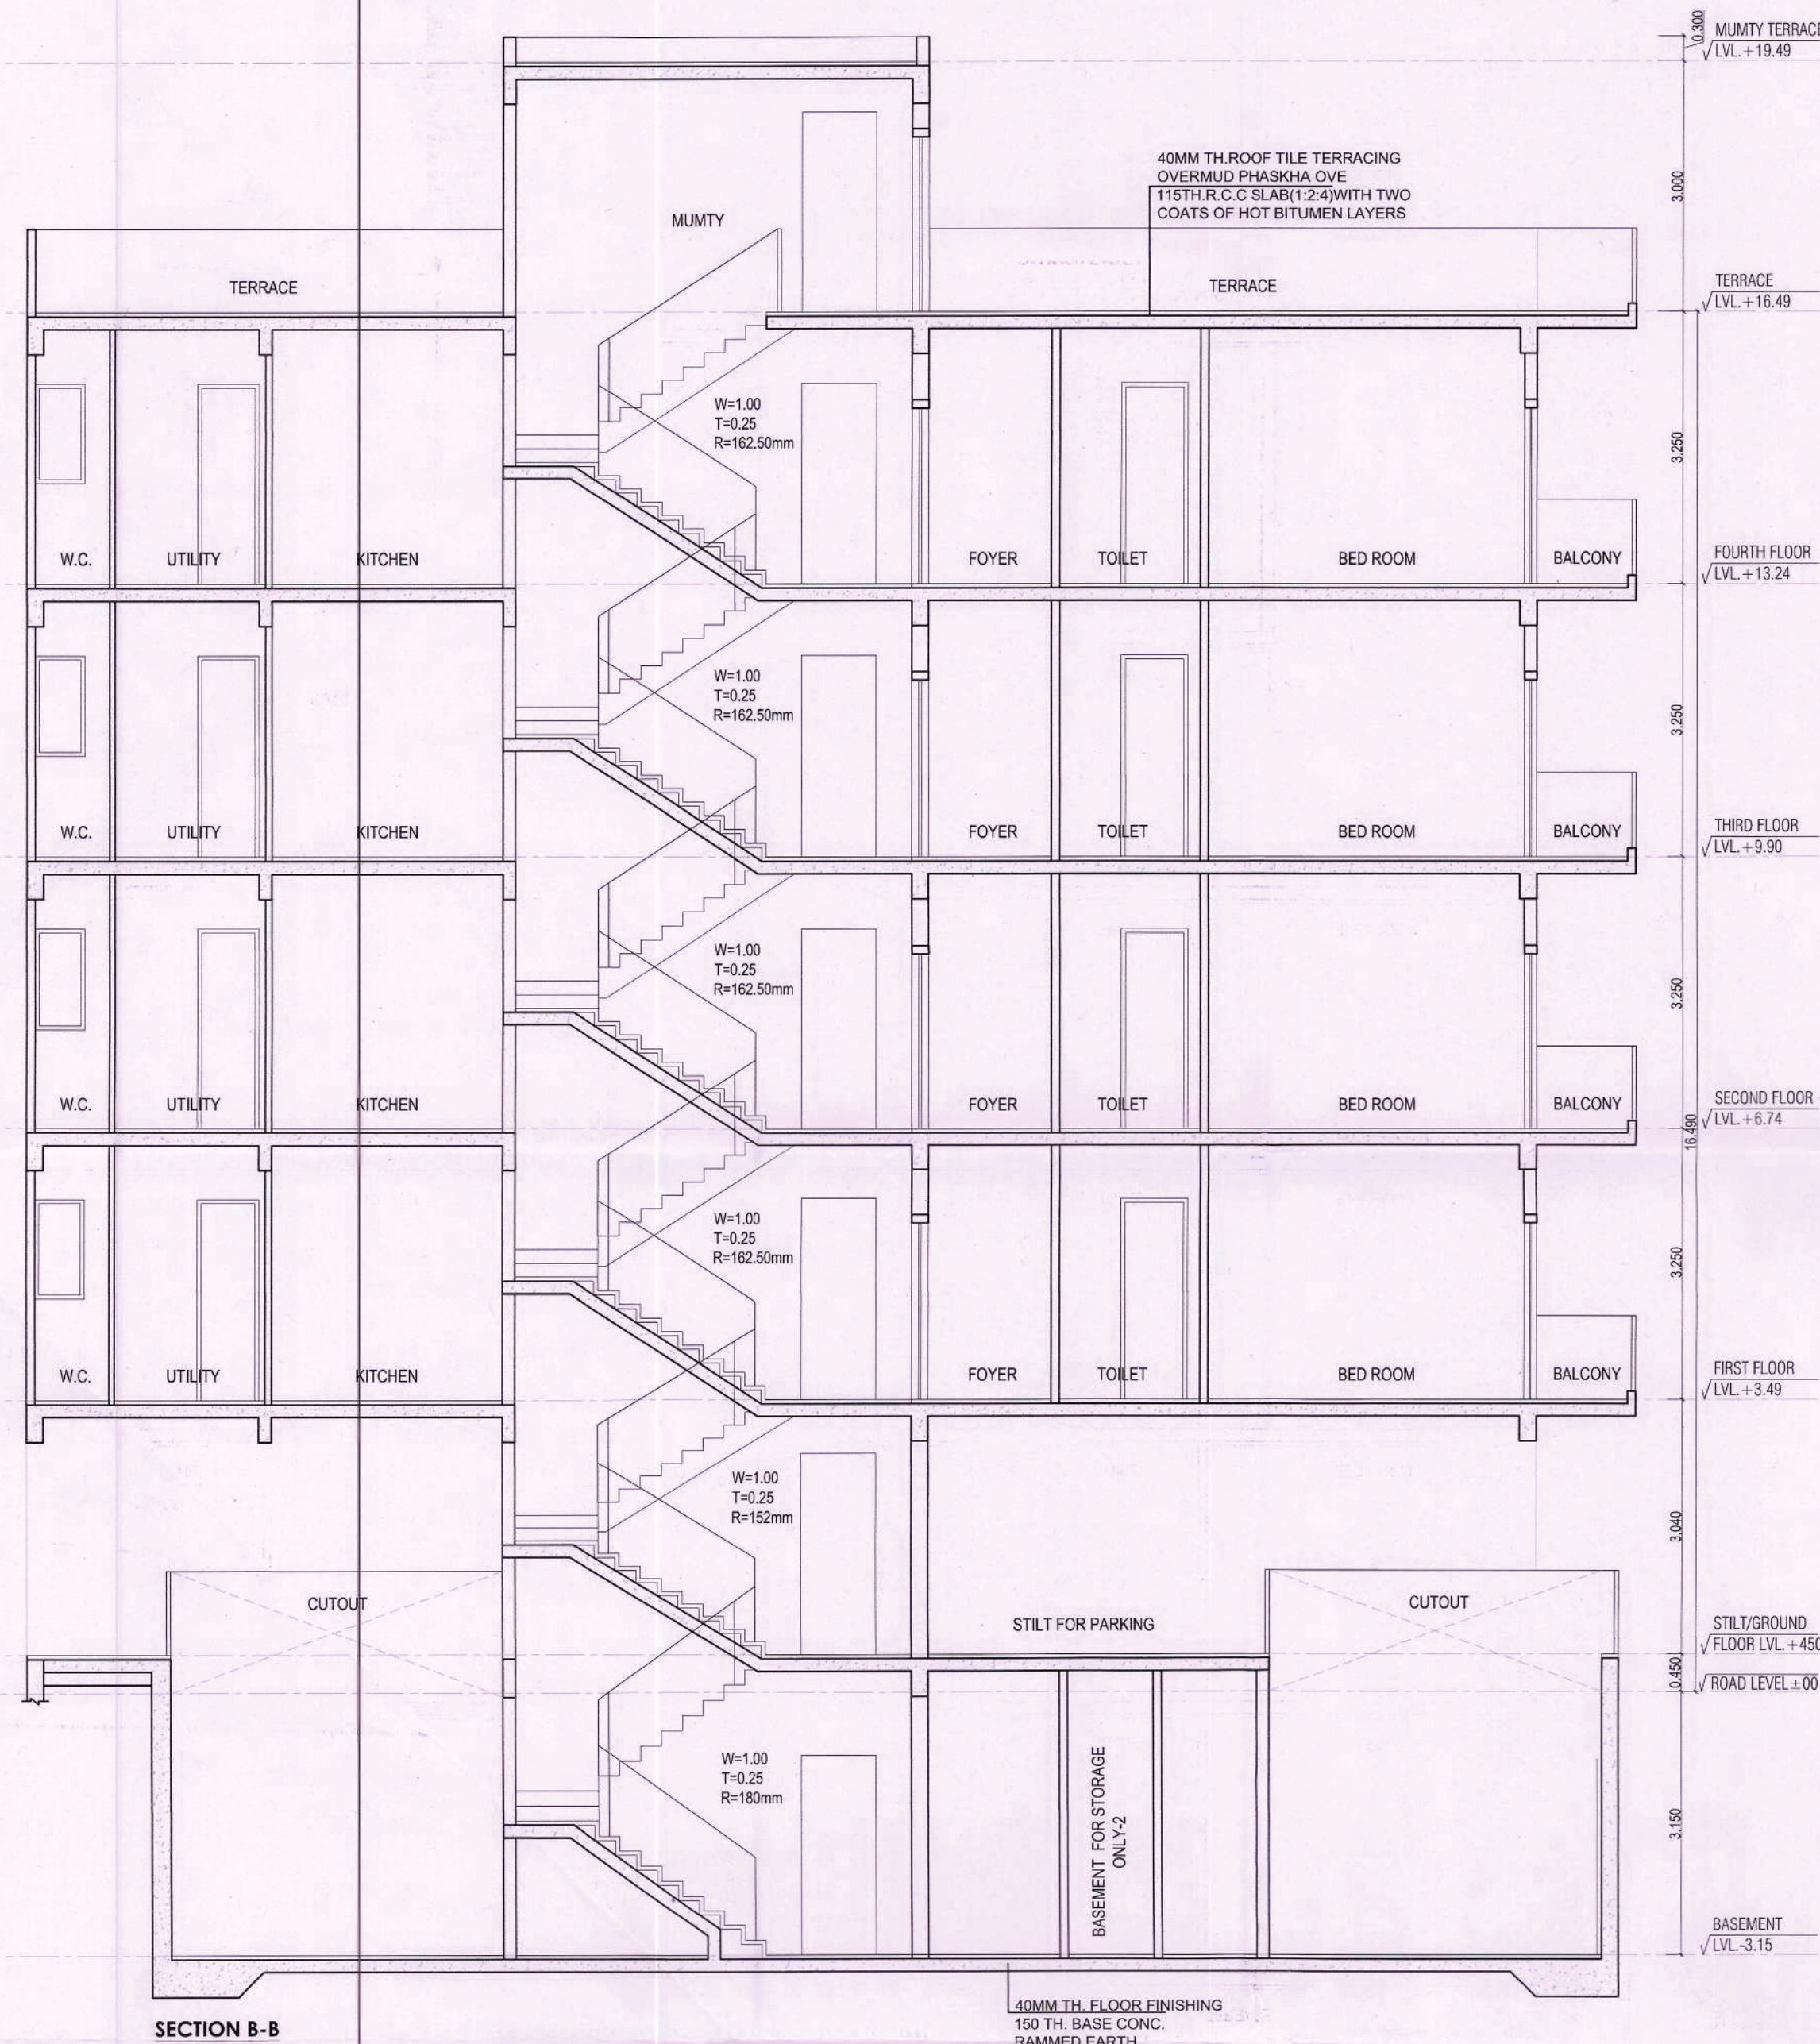

PROJECT
**PROPOSED BUILDING PLAN OF PLOT
NO. I-26,28,30,33,35,37,39,43,45,47,55,
57,61,63,71,73,75,79 & 81 AREA
MEASURING 293.501 SQMT. IN SECTOR
- 63, GURUGRAM (HARYANA) FOR M/S
ADANI BRAHMA SYNERGY PVT. LTD.**

ARCHITECT'S/SUPERVISOR
SEAL & SIGNATURE

OWNER/AUTH.
SIGN.

VIMAL BAJAJ
Architect CA/96/19791
935 Sector-14, Gurgaon



Scale :
Drawing Title:-

1 : 50
Drawing No:-

SECTIONS &