

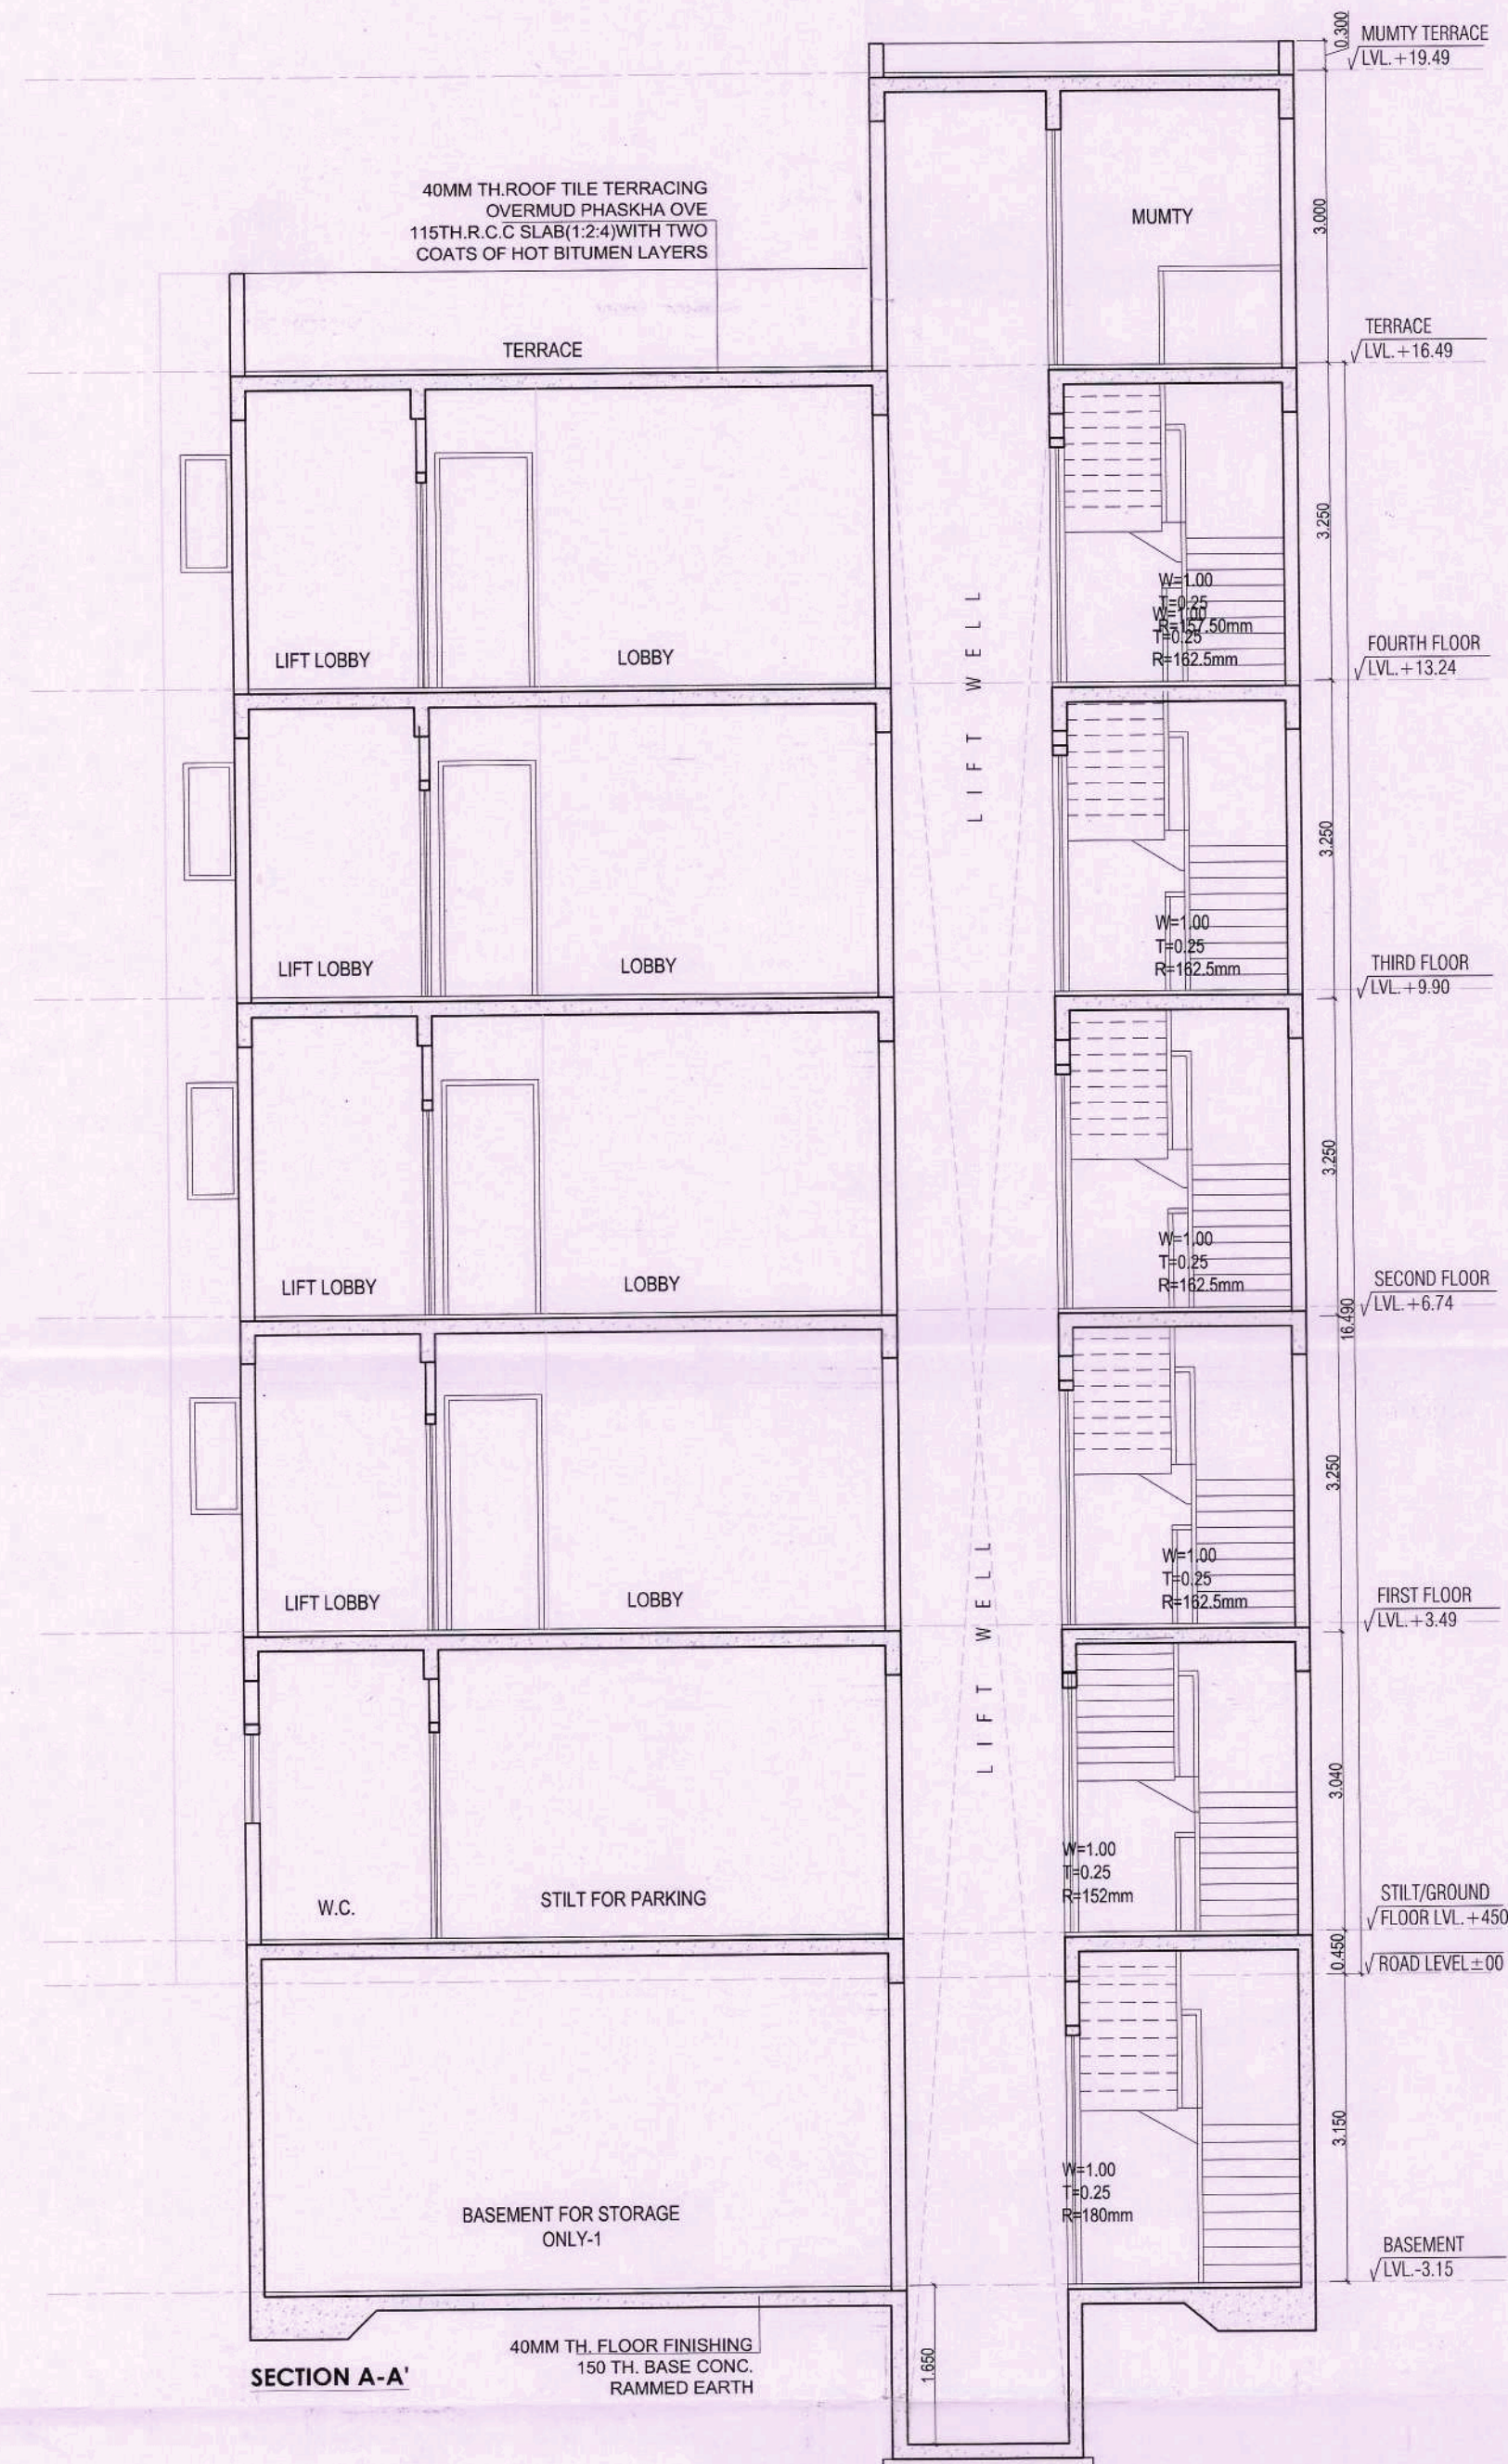
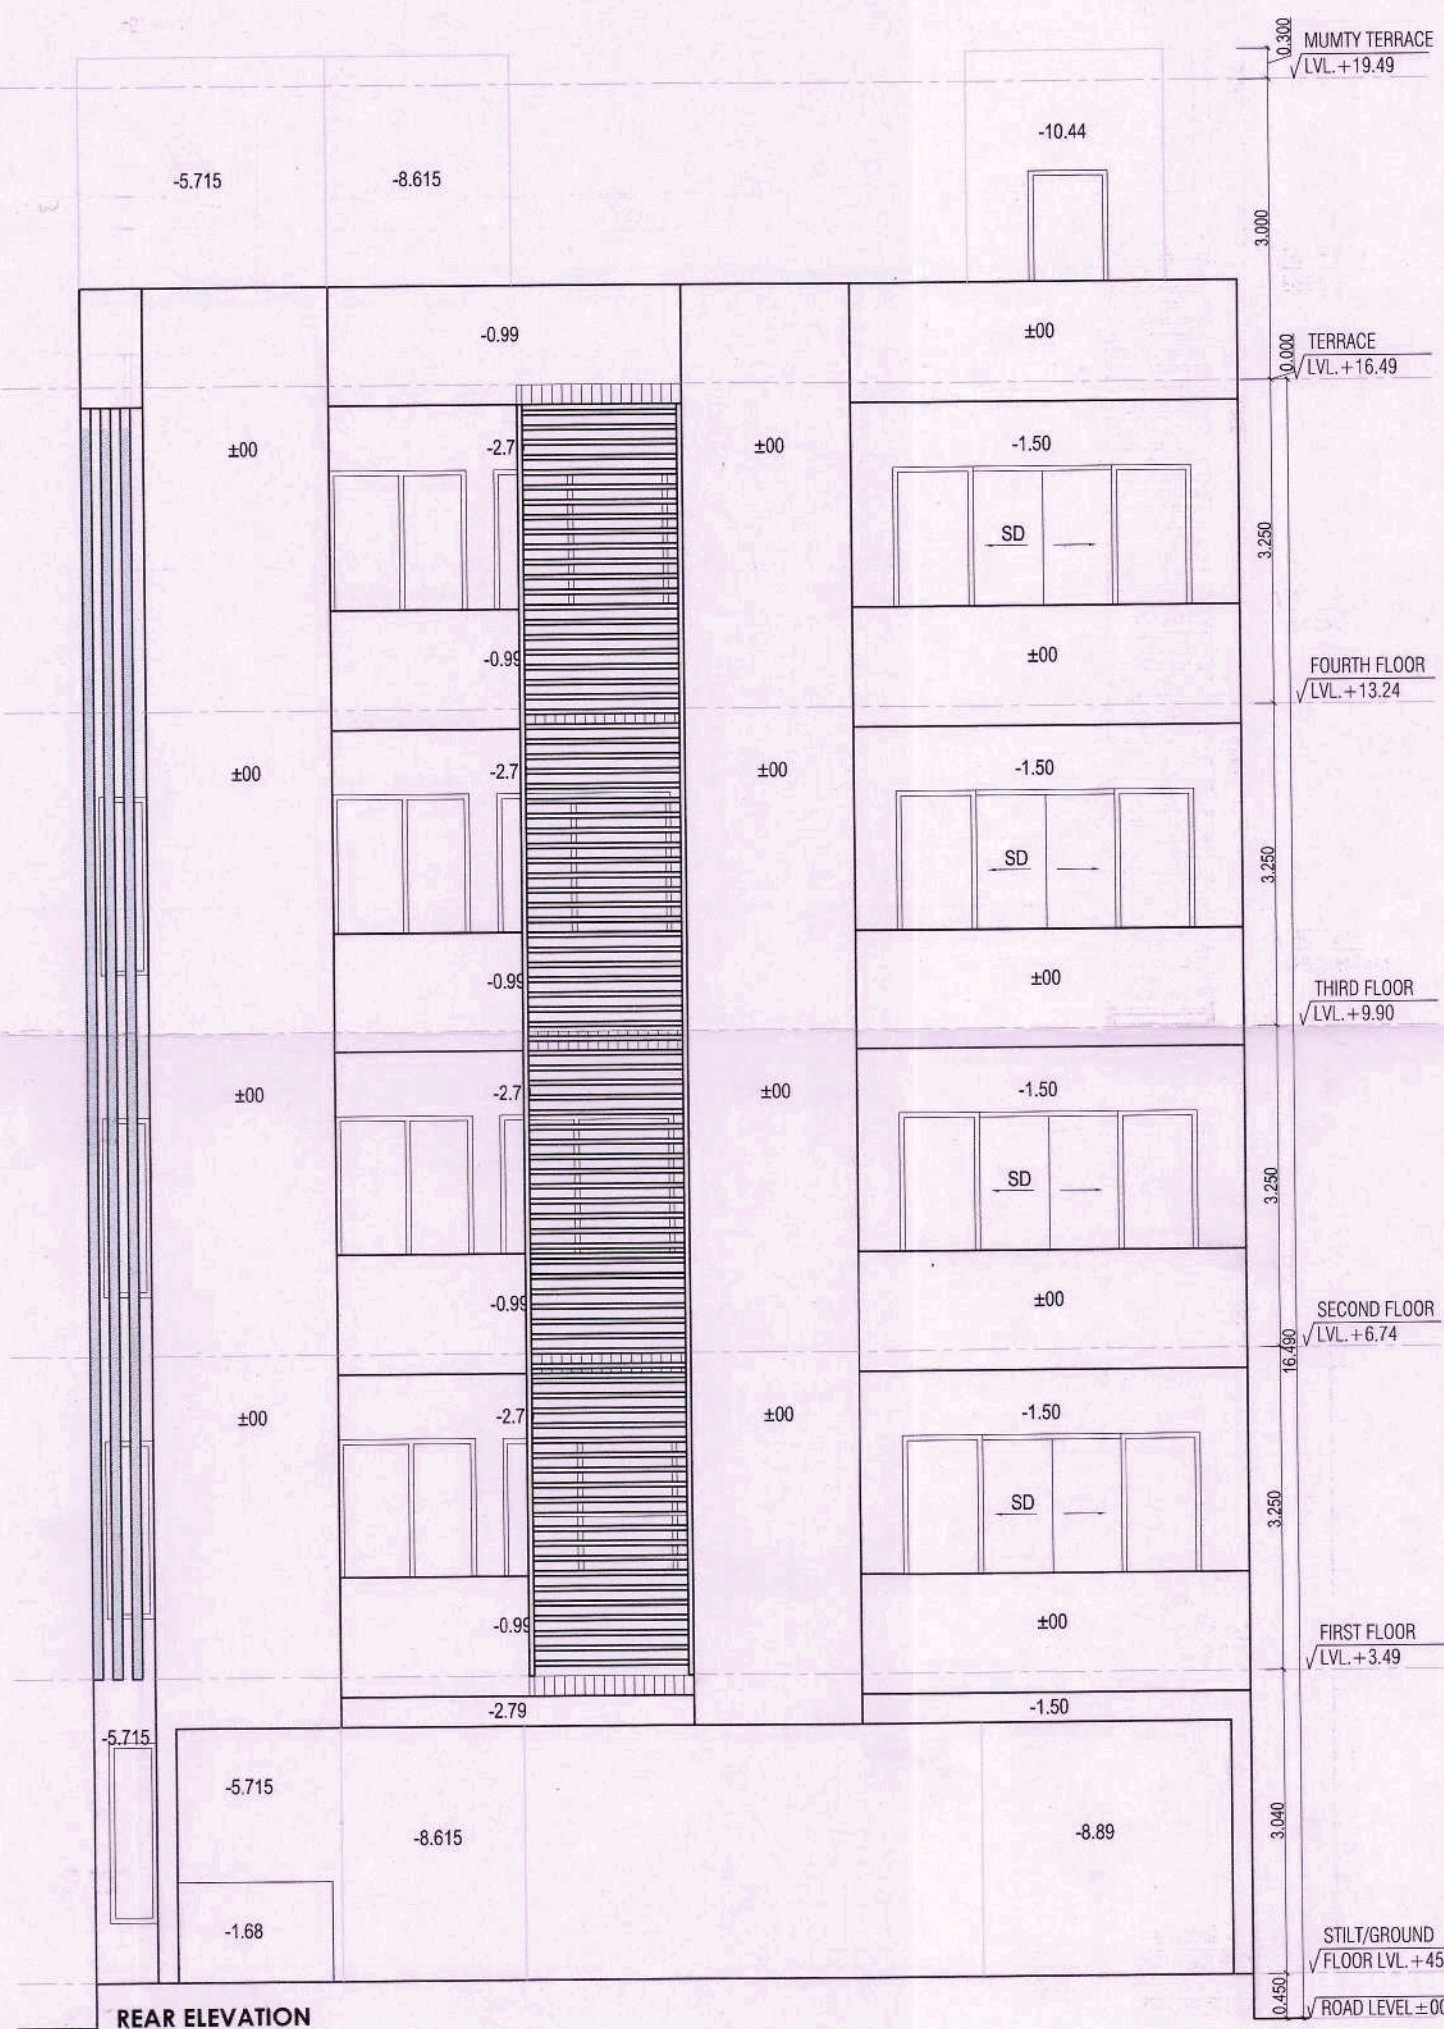


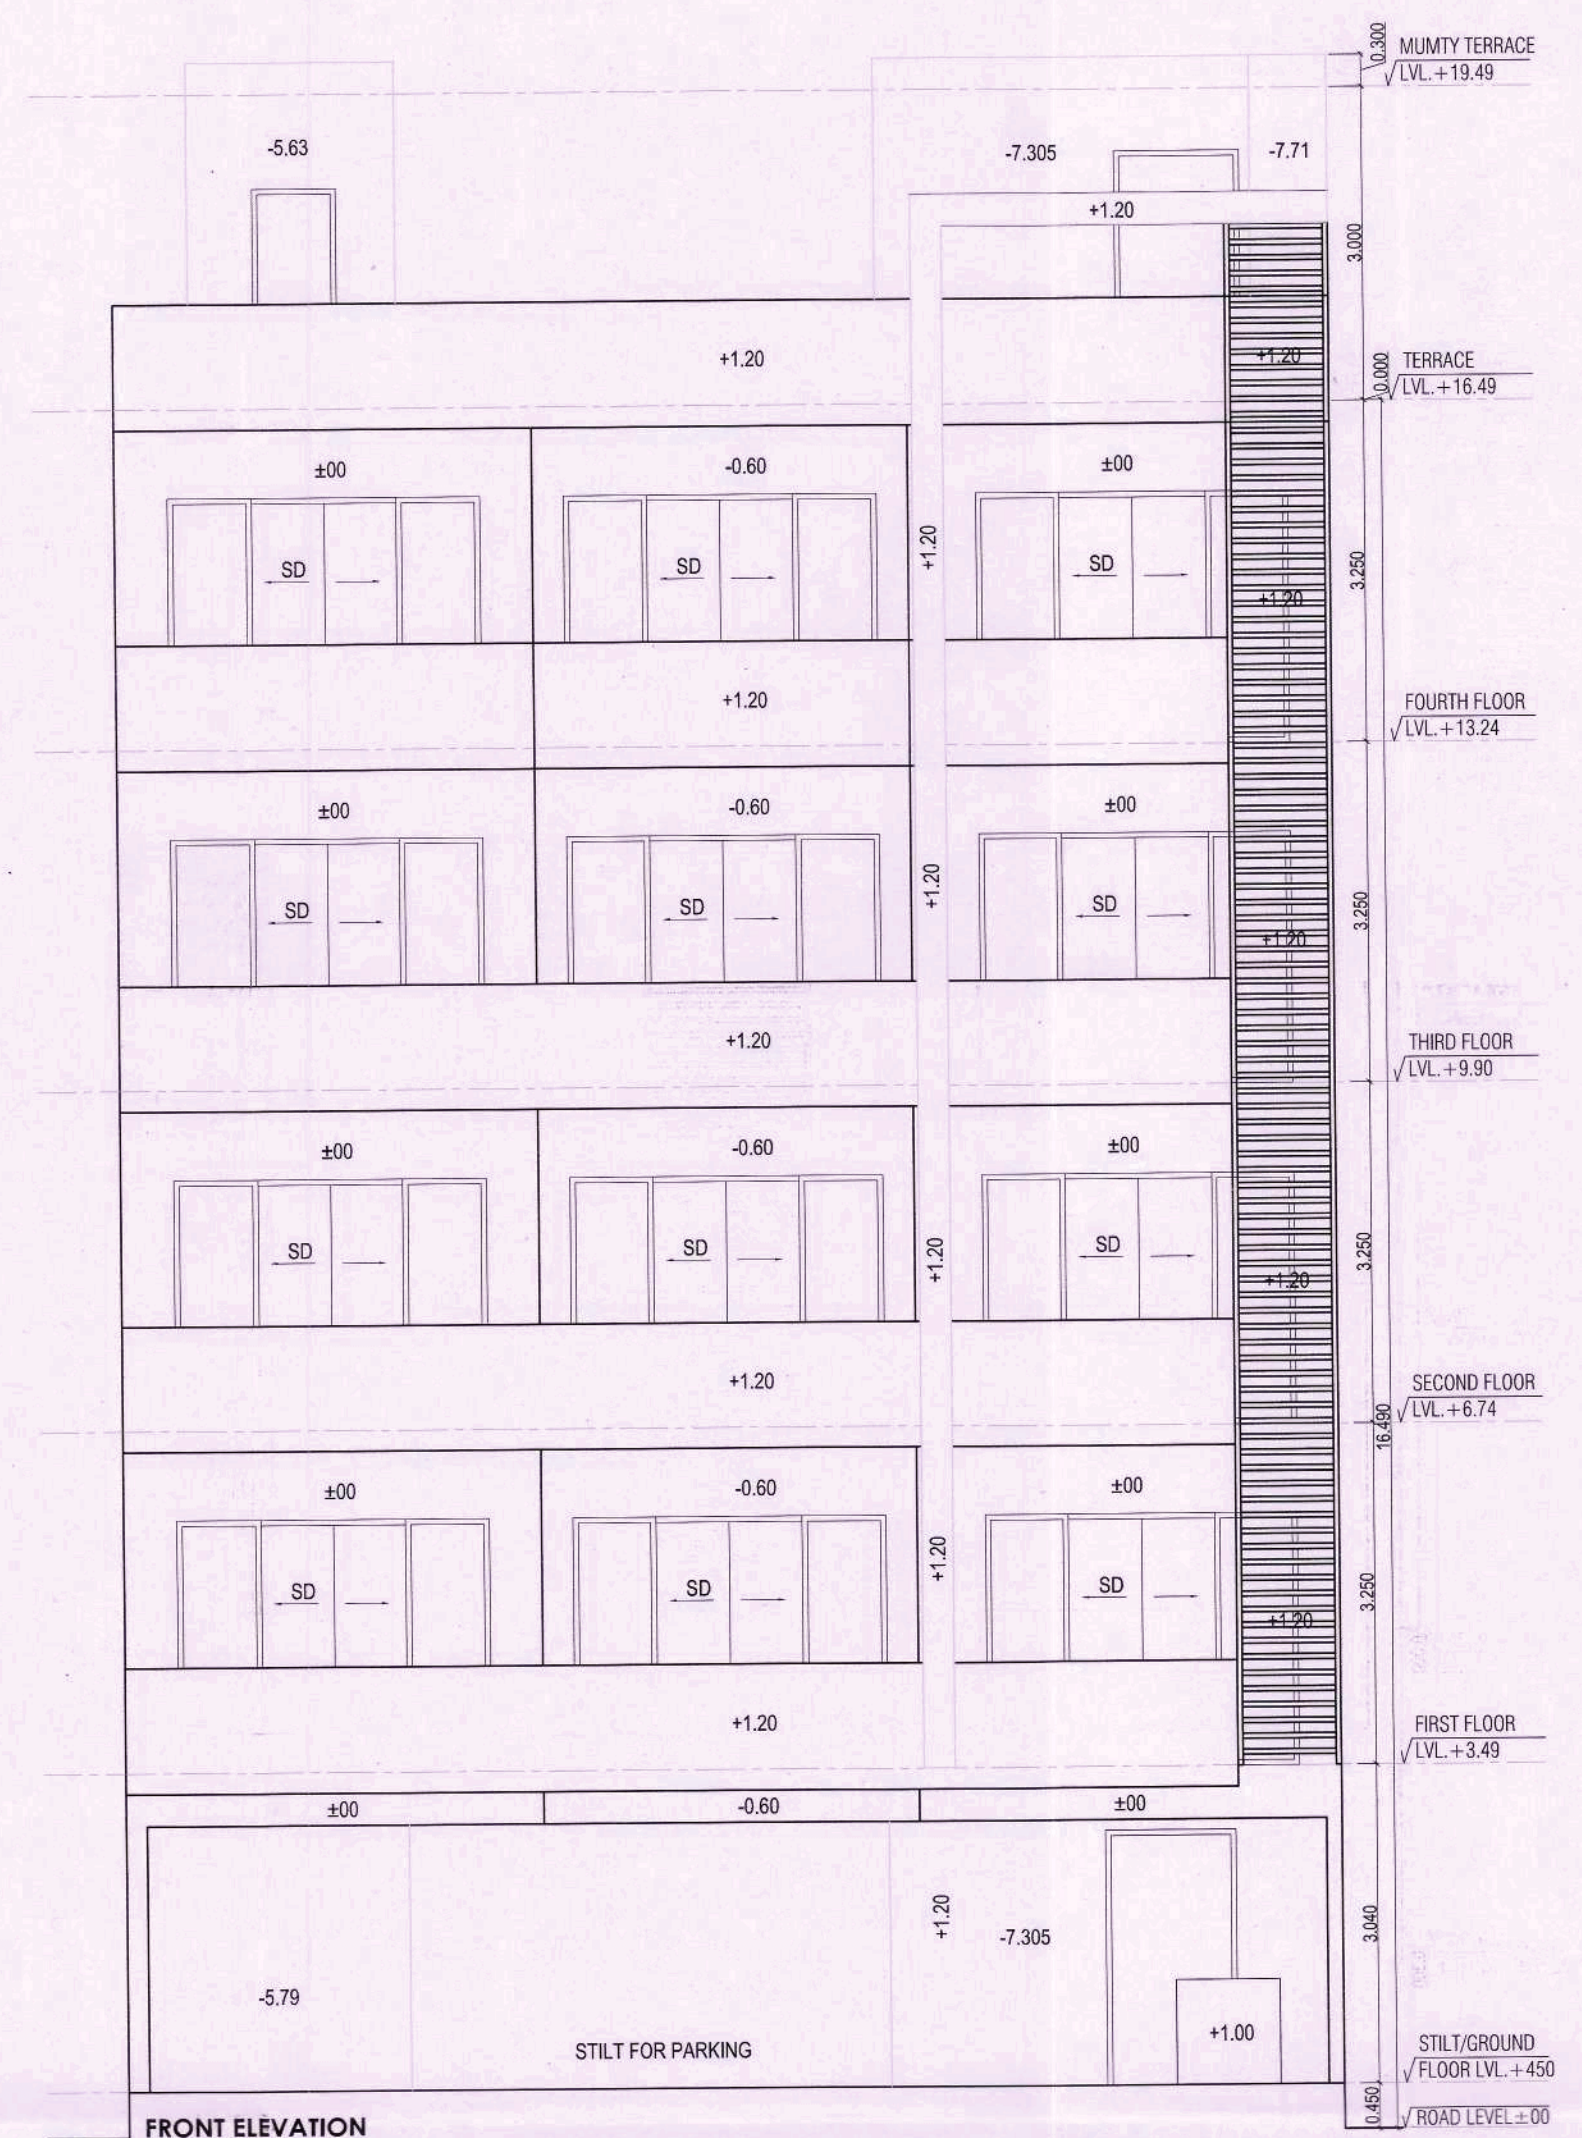

PROJECT
PROPOSED BUILDING PLAN OF PLOT NO. I-31 AREA MEASURING 293.501 SQMT. IN SECTOR - 63, GURUGRAM (HARYANA) FOR M/S ADANI BRAHMA SYNERGY PVT. LTD.

ARCHITECT'S/SUPERVISOR
SEAL & SIGNATUREOWNER/AUTH.
SIGN.

VIMAL BAJAJ
Architect CA/96/19791
938, Sector-14, Gurgaon

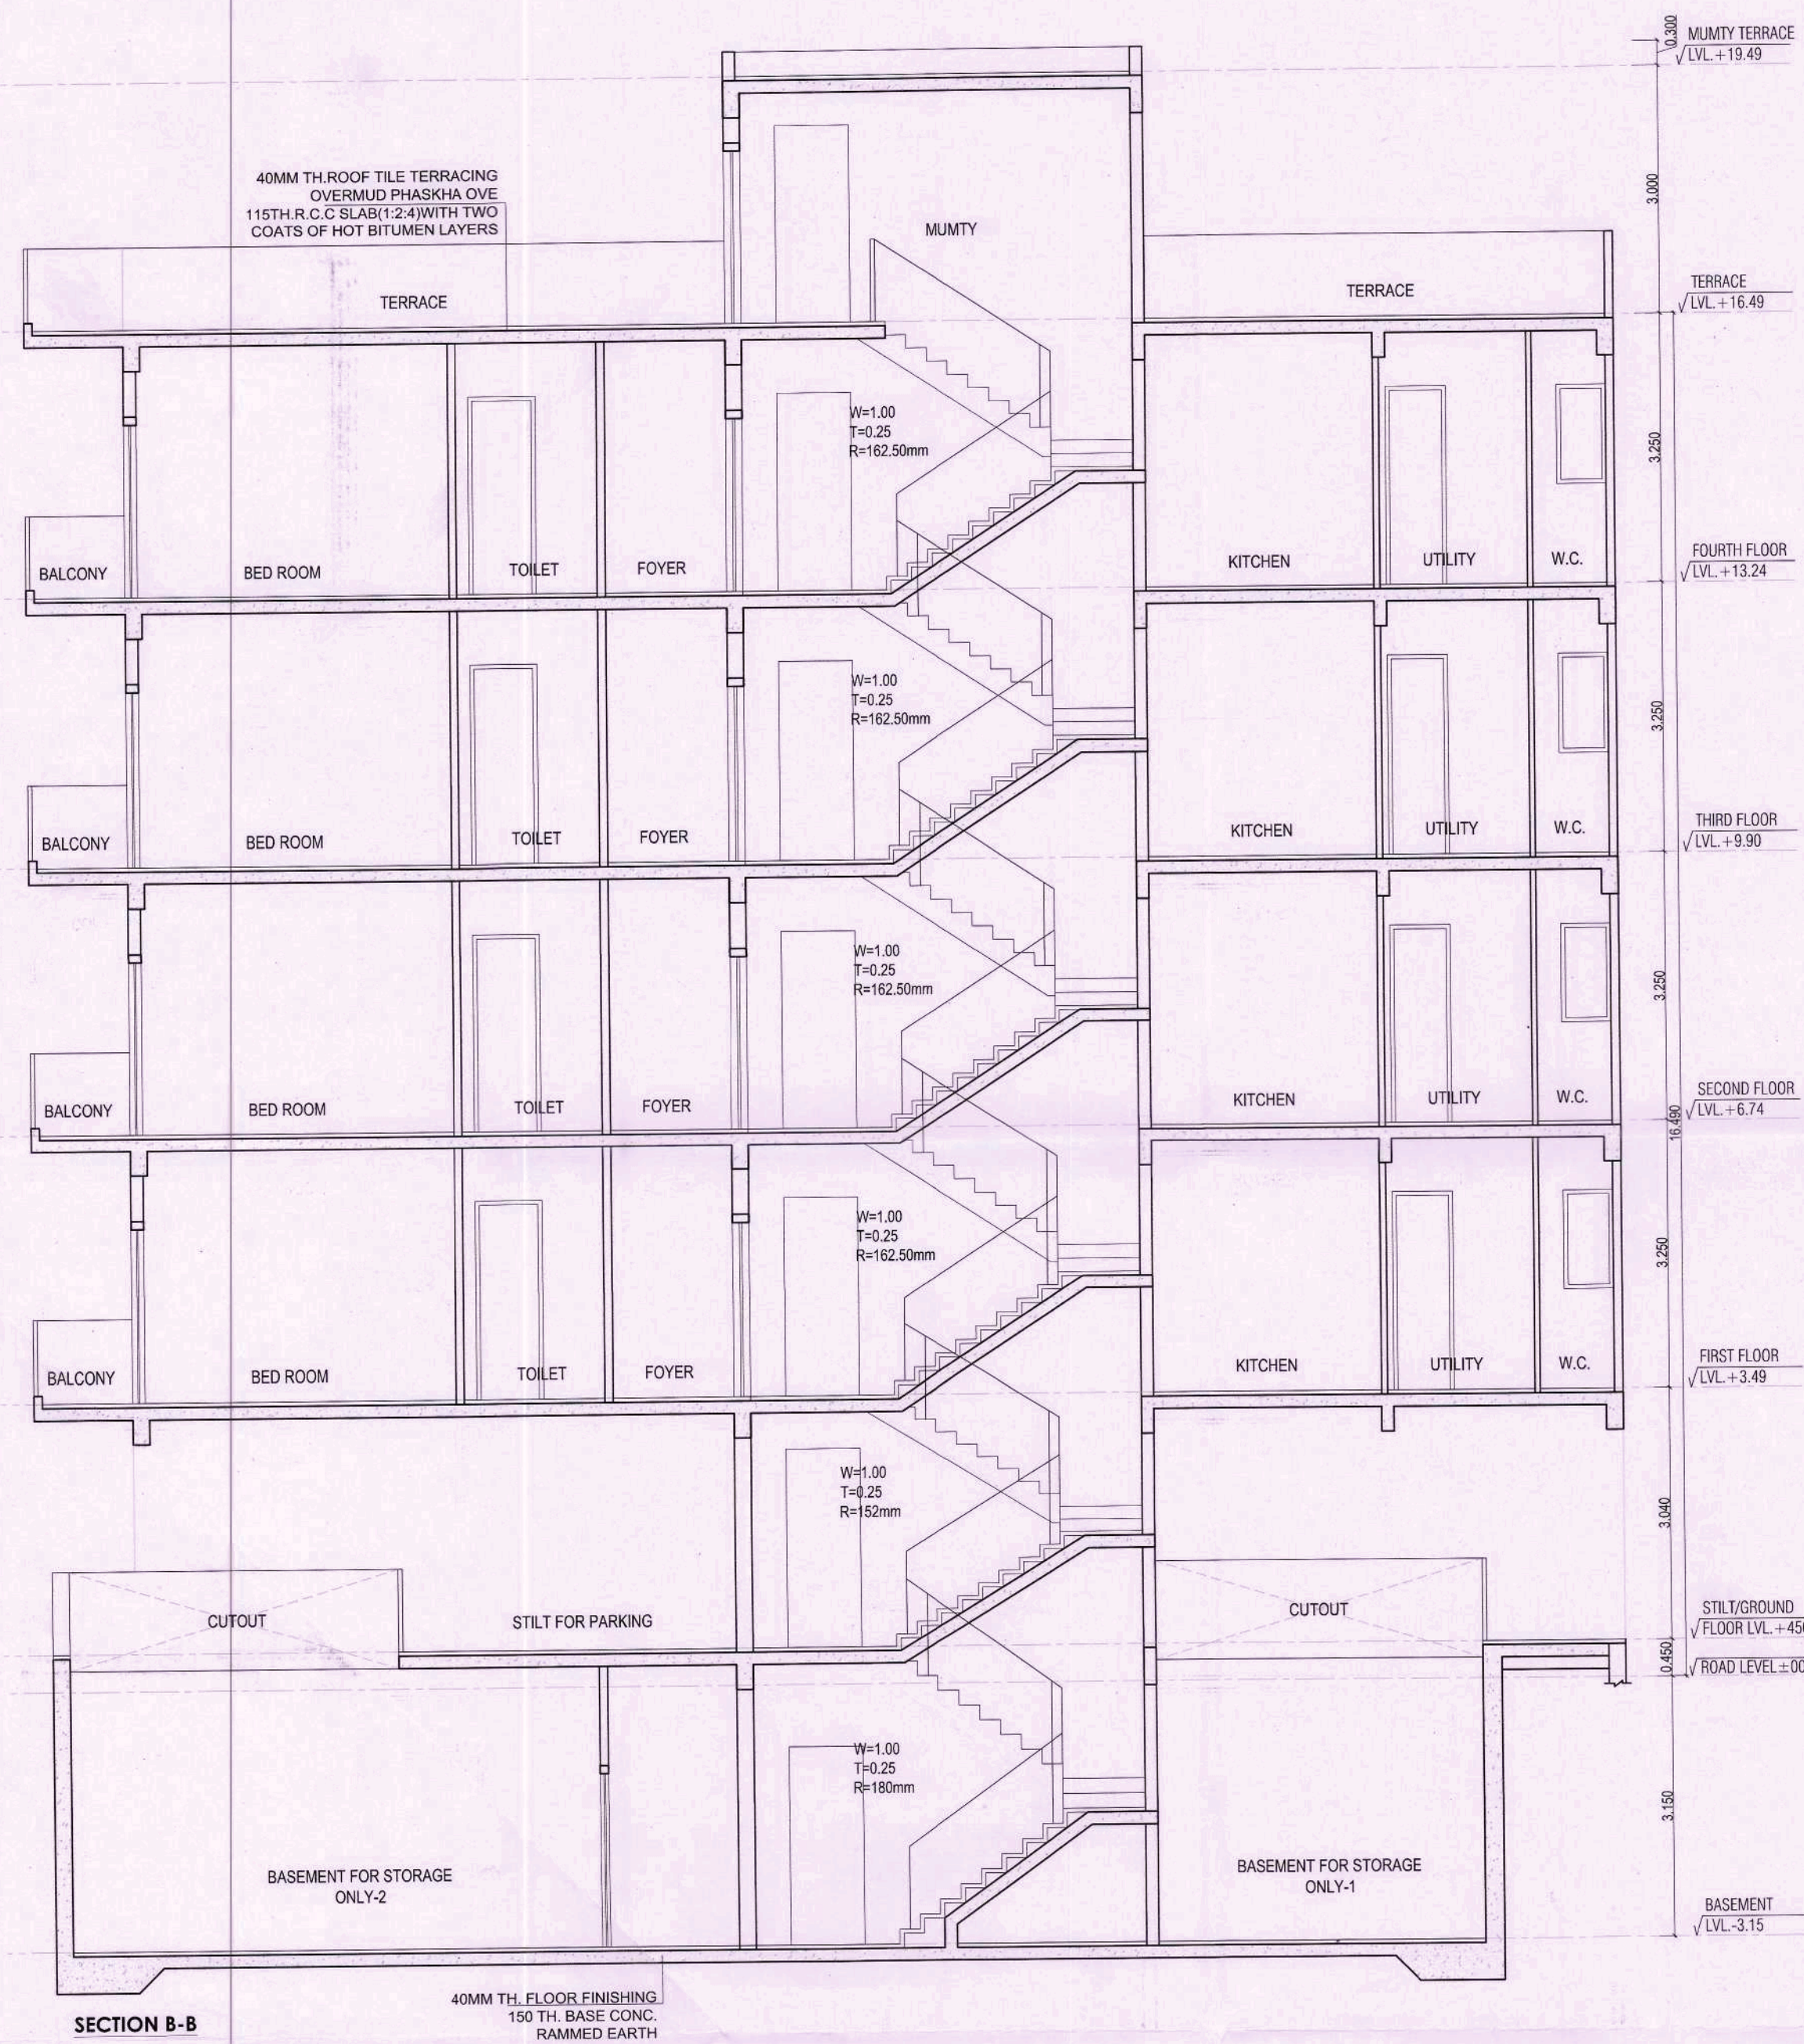

Scale :
Drawing 1

SECTIONS & ELEVATIONS

1 : 50

Drawing No:-

A-02