
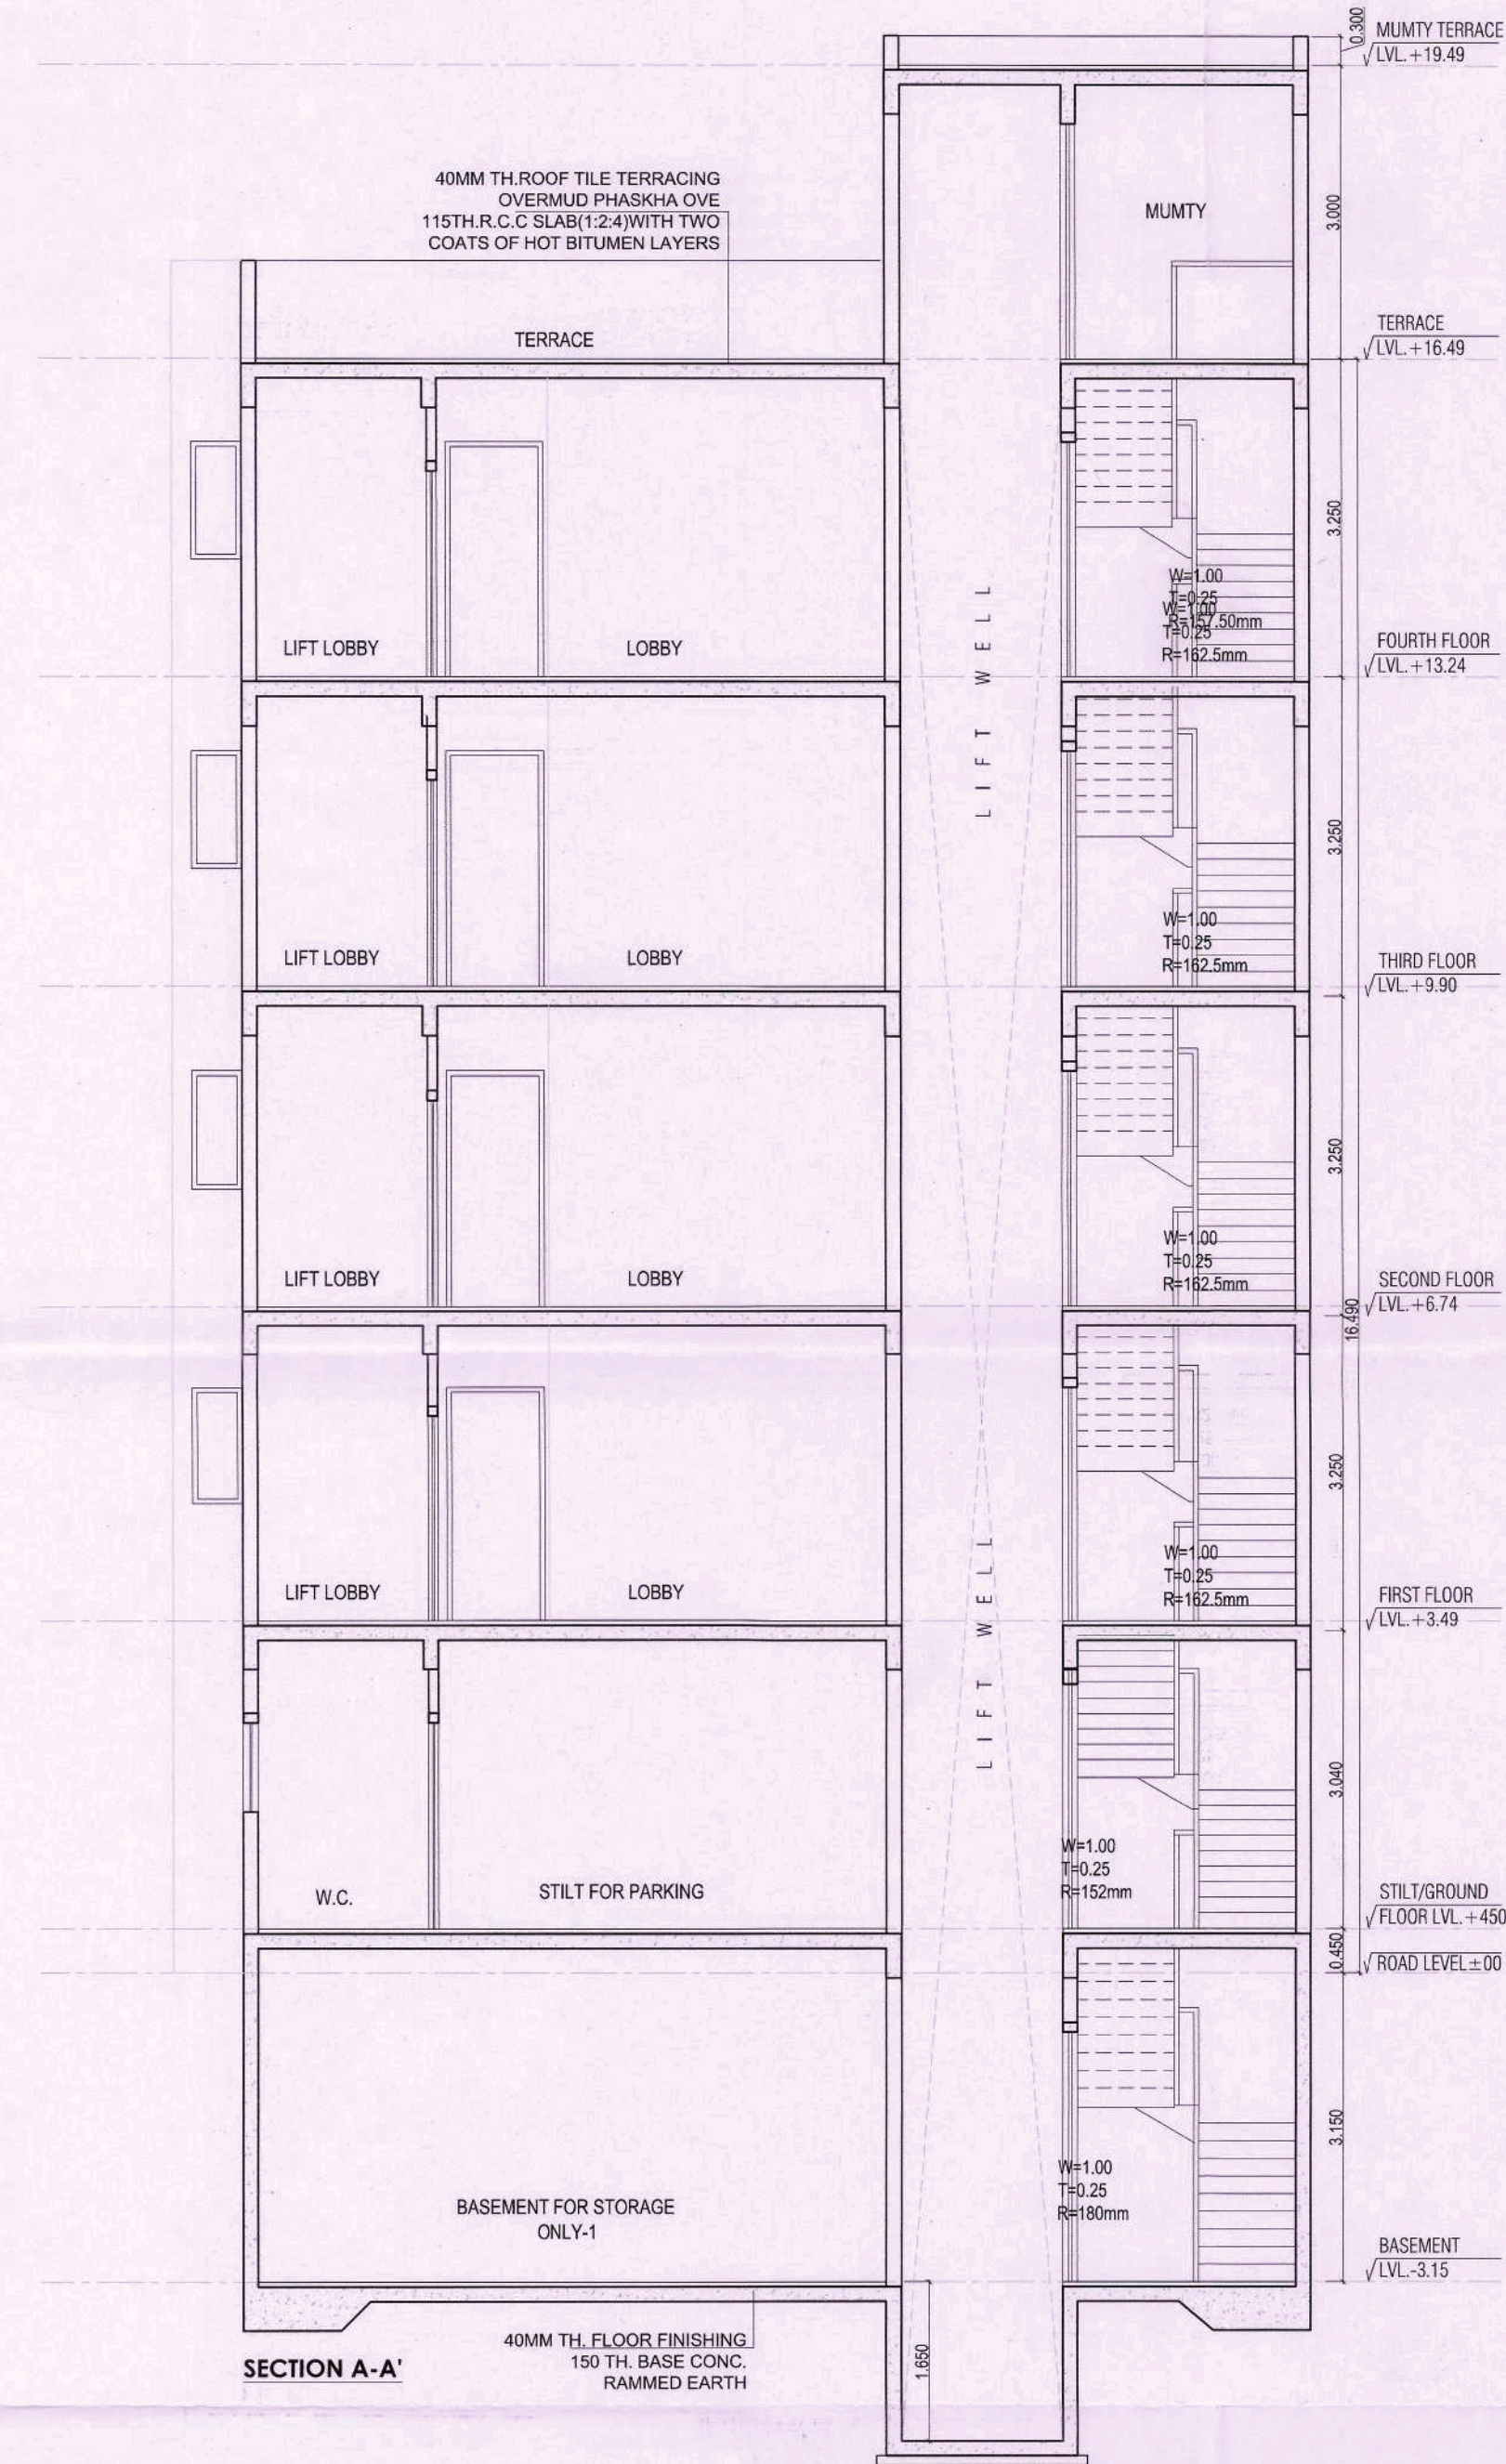
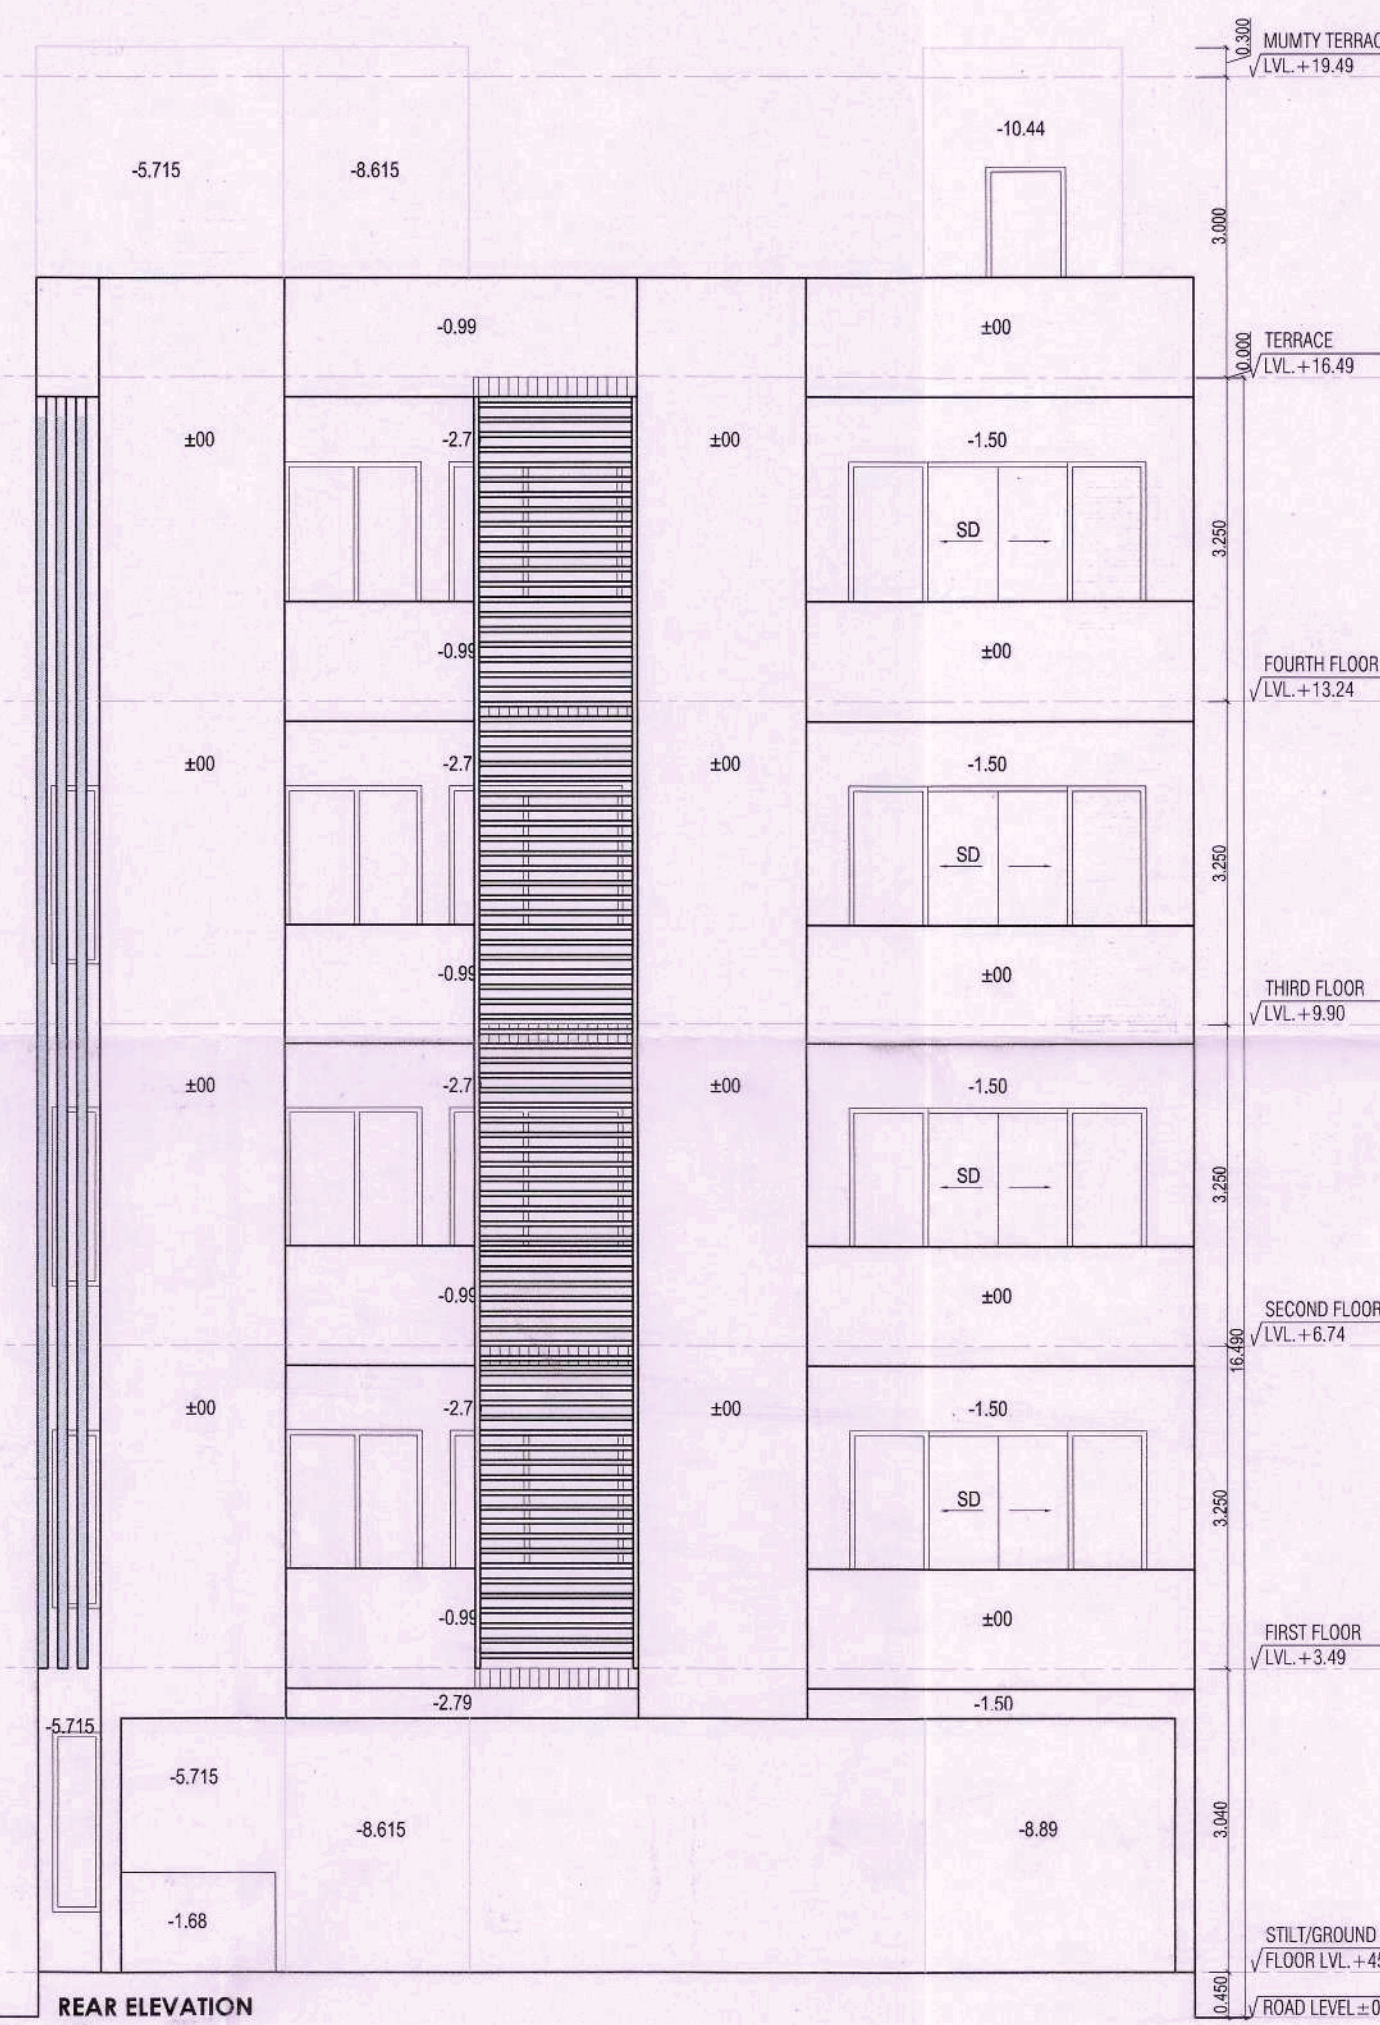
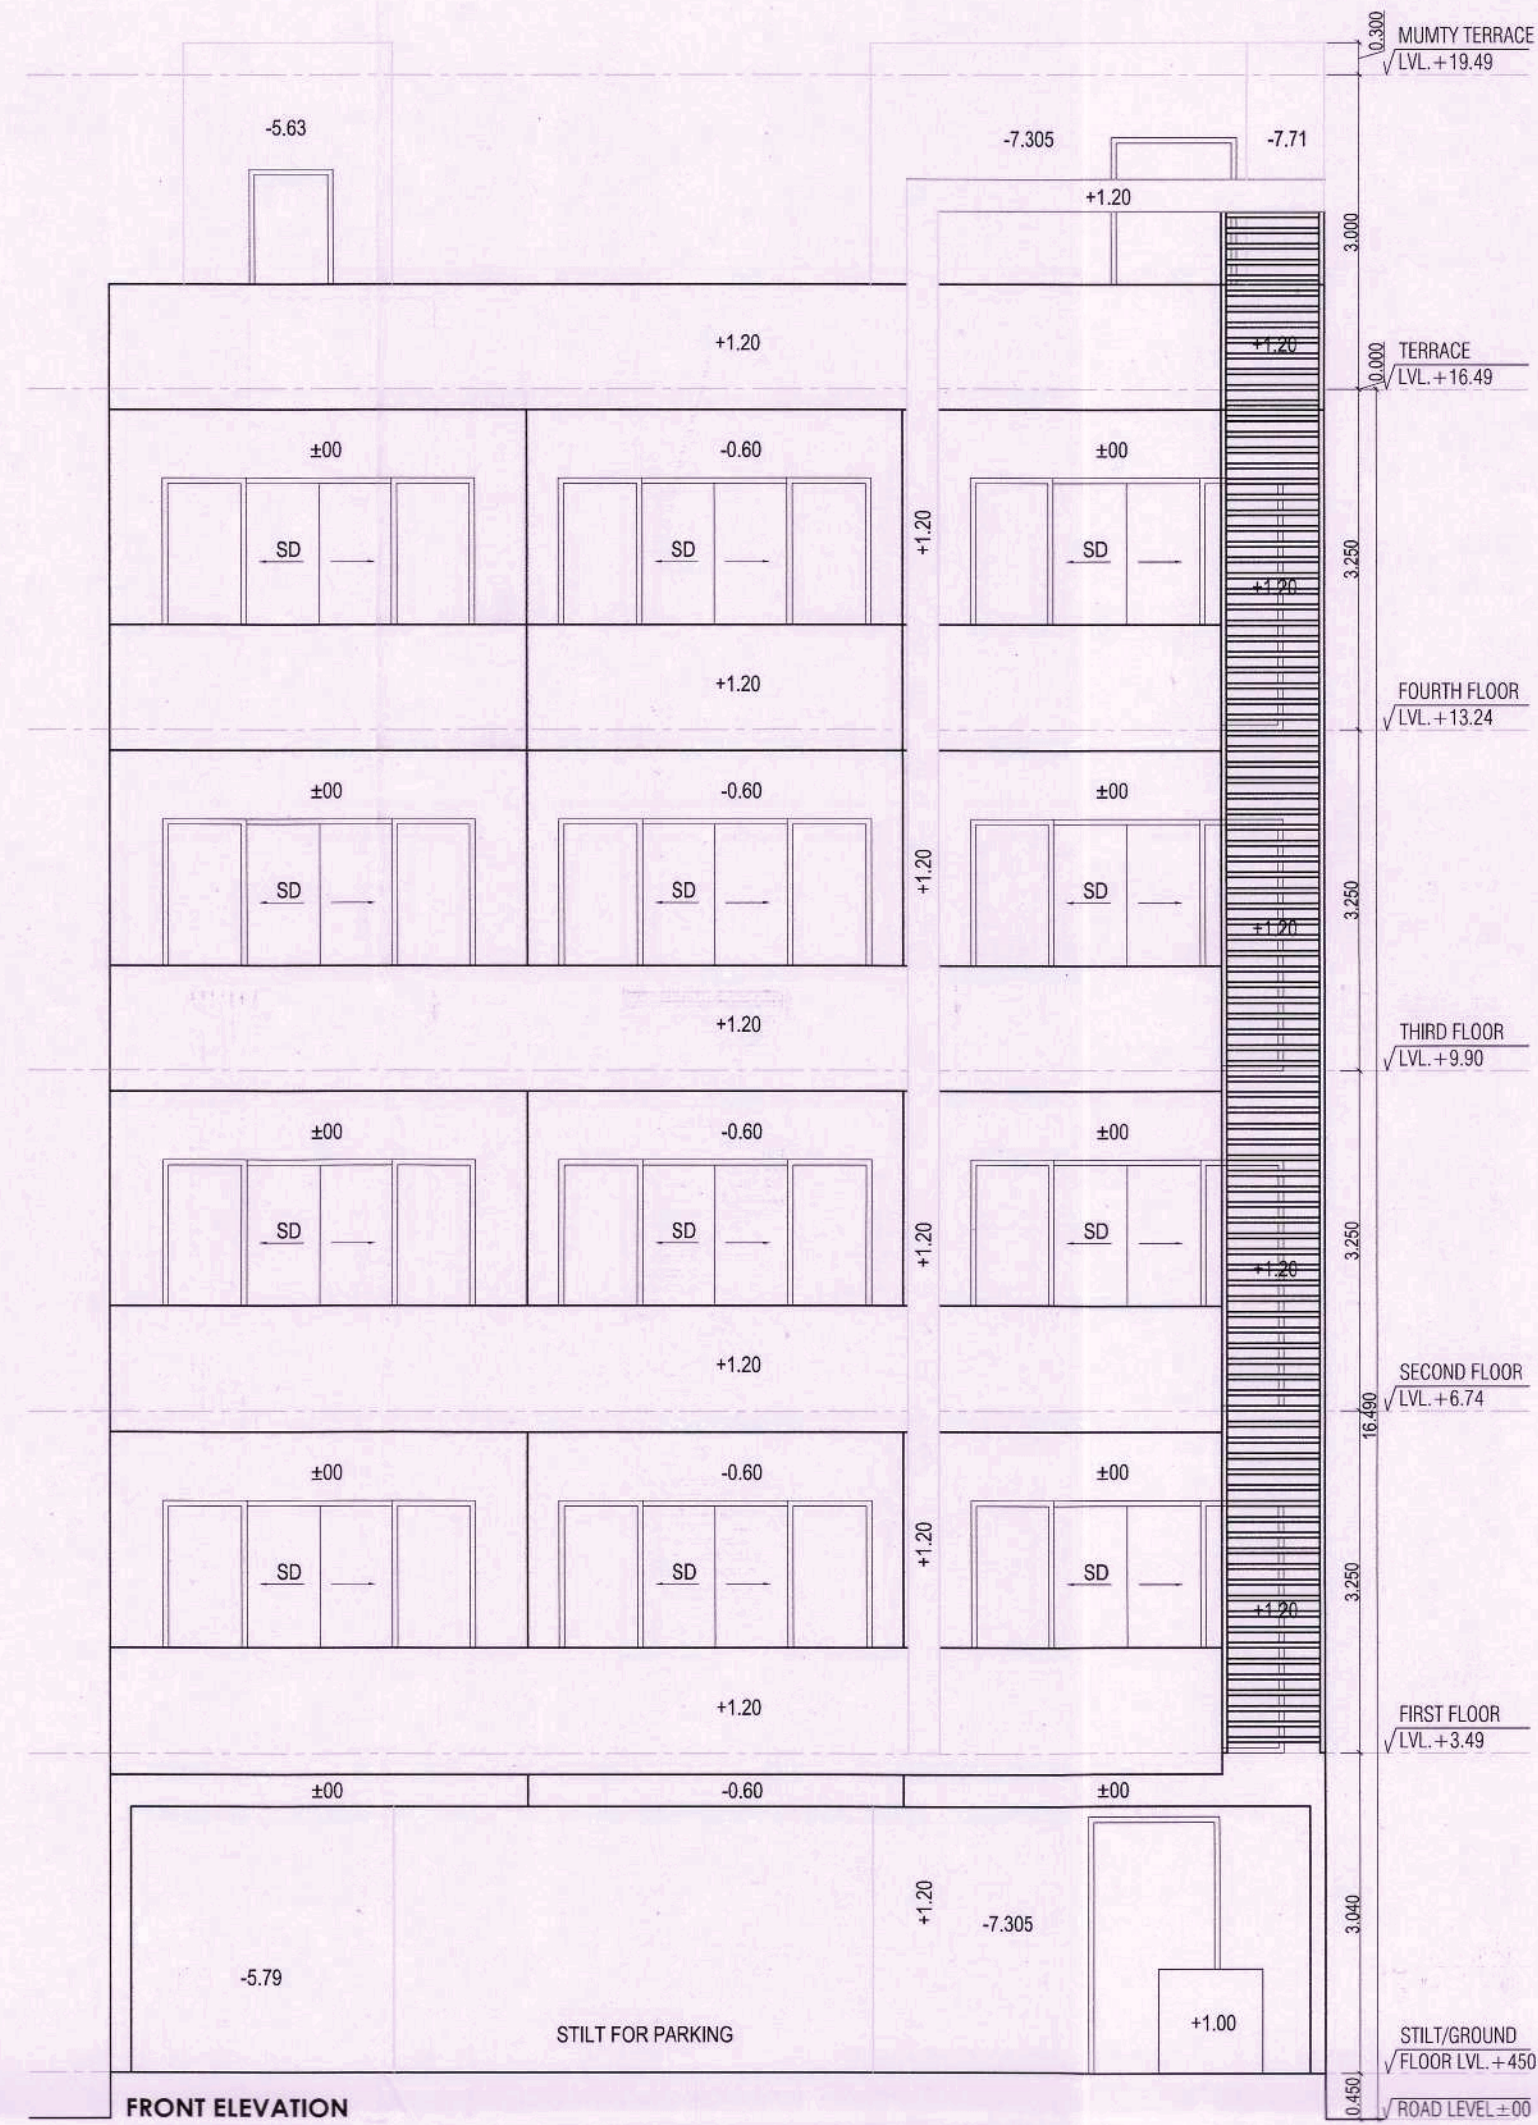


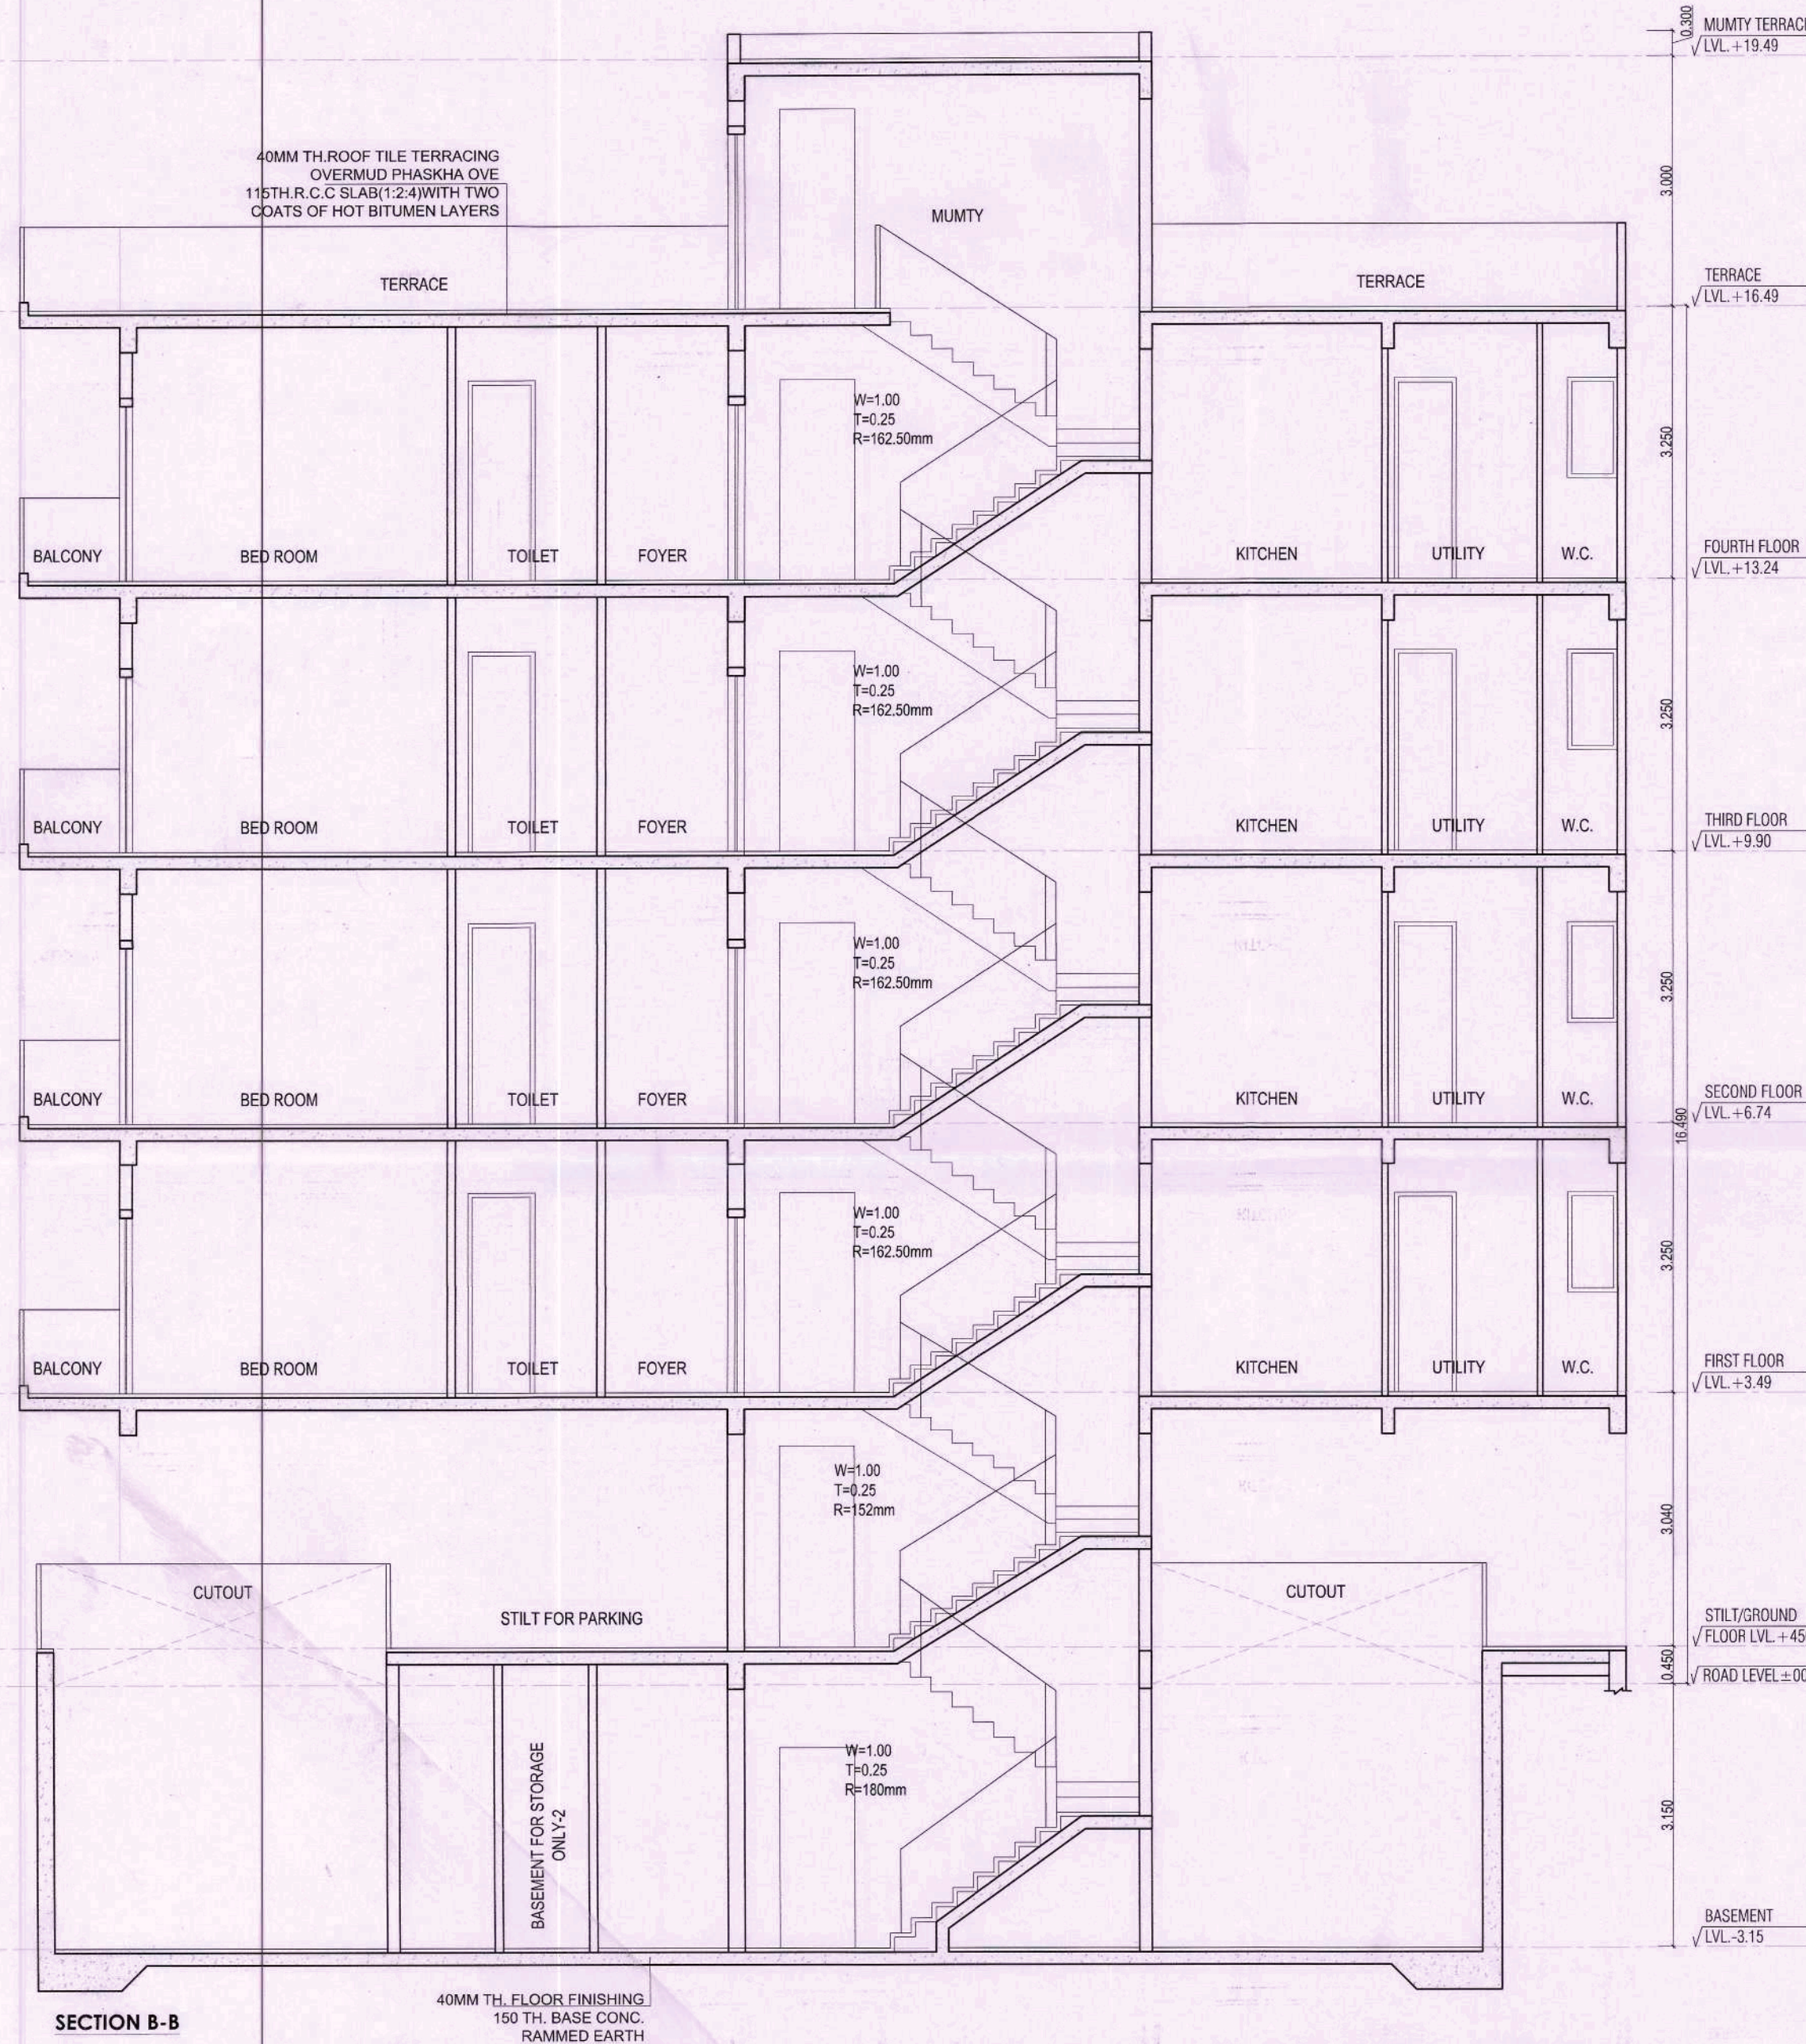

PROJECT
**PROPOSED BUILDING PLAN OF PLOT
NO. 1-40, 58 & 76 AREA MEASURING
293.501 SQMT. IN SECTOR - 63,
GURUGRAM (HARYANA) FOR M/S
ADANI BRAHMA SYNERGY PVT. LTD.**

ARCHITECT'S/SUPERVISOR
SCALE & SIGNATURE

OWNER/AUTH.
SIGN.

VIMAL BAJAJ
Architect CA/96/19791
93, Sector-14, Gurgaon



Scale :
Drawing Title:-

1 : 50
Drawing No:-

**SECTIONS &
ELEVATIONS**

A-02