

Ushen
S.T.P.(HQ)
Member Secretary
B.P.A.C.

Dr
S.T.P.(G)
Member
B.P.A.C.

K
C.T.P.(HR)
Chairman
B.P.A.C.

DT (HQ)
ATP (HQ)

AD
PA
ATP
(Dinesh Kumar)
PA(HQ)

SANCTIONED
TO BE READ WITH THIS OFFICE
MEMO NO.: 27144
DATED: 28/08/2024

DD (HQ)
Member
B.P.A.C.

GENERAL NOTES :

1. This Drawing and Design are the intellectual property of The Design Firm. This may not be reproduced, copied, circulated or be used for any other purposes apart from its intended purpose without written permission from The Design Firm.
2. This drawing is to be read in conjunction with the relevant specifications and conditions of contract.
3. All dimensions are only to be read and not measured or scaled.
4. This drawing unless stamped and signed good for construction by all agencies concerned shall not be used for any site works, procurement of materials or for any construction activity on site.
5. Any and all information in this drawing is subject to due verification and acceptance by the project management agency/Client. Discrepancies if any shall be brought to the notice immediately.
6. Any and all materials specified in this drawing are subject to variations in color, grain, texture, tone, wrapping etc. which are inherent to natural materials as well as to manmade materials due to the manufacturing processes involved.
7. All levels indicated on this drawing are finished levels unless expressly specified.
8. This drawing is to be read in conjunction with all other services/structure/other consultants drawings as may be applicable.
9. All dimensions are to be verified on site by the contractor and any discrepancy shall be brought to the notice of the project management agency.
10. This drawing shall in no way substitute the need for the client or any other agency to comply with any and all statutory requirements, inspections, activities and of compliance.
11. The Design Firm shall not be liable for the accuracy of execution on site of the information contained in this drawing.

ARCHITECT
MODARCHINDIA
ADDRESS: B-99, SECTOR-63, NOIDA 201301
UTTAR PRADESH, INDIA

CONSULTING STRUCTURAL ENGINEER
MANISH CONSULTANTS
F19, SOUTH CITY 2, SECTOR 50
GURGAON- 122018
+91-124-4144714

CONSULTING ENGINEER
CESPL
NOIDA OFFICE B - 67, Sector 67, Noida - 201301
Tel 0120 - 2303500 (30 Lines)

CONSULTING LANDSCAPE
SANJU BOSE LANDSCAPE CONSULTANTS
E - 47, Panchsheel Park
New Delhi 110017

PROJECT DETAIL :
PROPOSED GROUP HOUSING OF MIXED LAND USE COLONY (90% RESIDENTIAL COMPONENT & 10% COMMERCIAL COMPONENT) UNDER TOD POLICY ON THE AREA MEASURING 4.6875 ACRES (LICENSE NO. 49 OF 2024 DATED 14.03.2024) IN VILLAGE HAYATPUR, SECTOR-84, GURUGRAM MANESAR URBAN COMPLEX BEING DEVELOPED BY FOREVER BUILDTECH PVT. LTD.

OWNER'S SIGNATURE

For FOREVER BUILDTECH PRIVATE LIMITED

ARCHITECT'S SIGNATURE



Drawing Title
**COMMERCIAL -02
ELEVATION & SECTION**


Drawing No.

DWG-FBPL-18


Issued By

Scale


Date

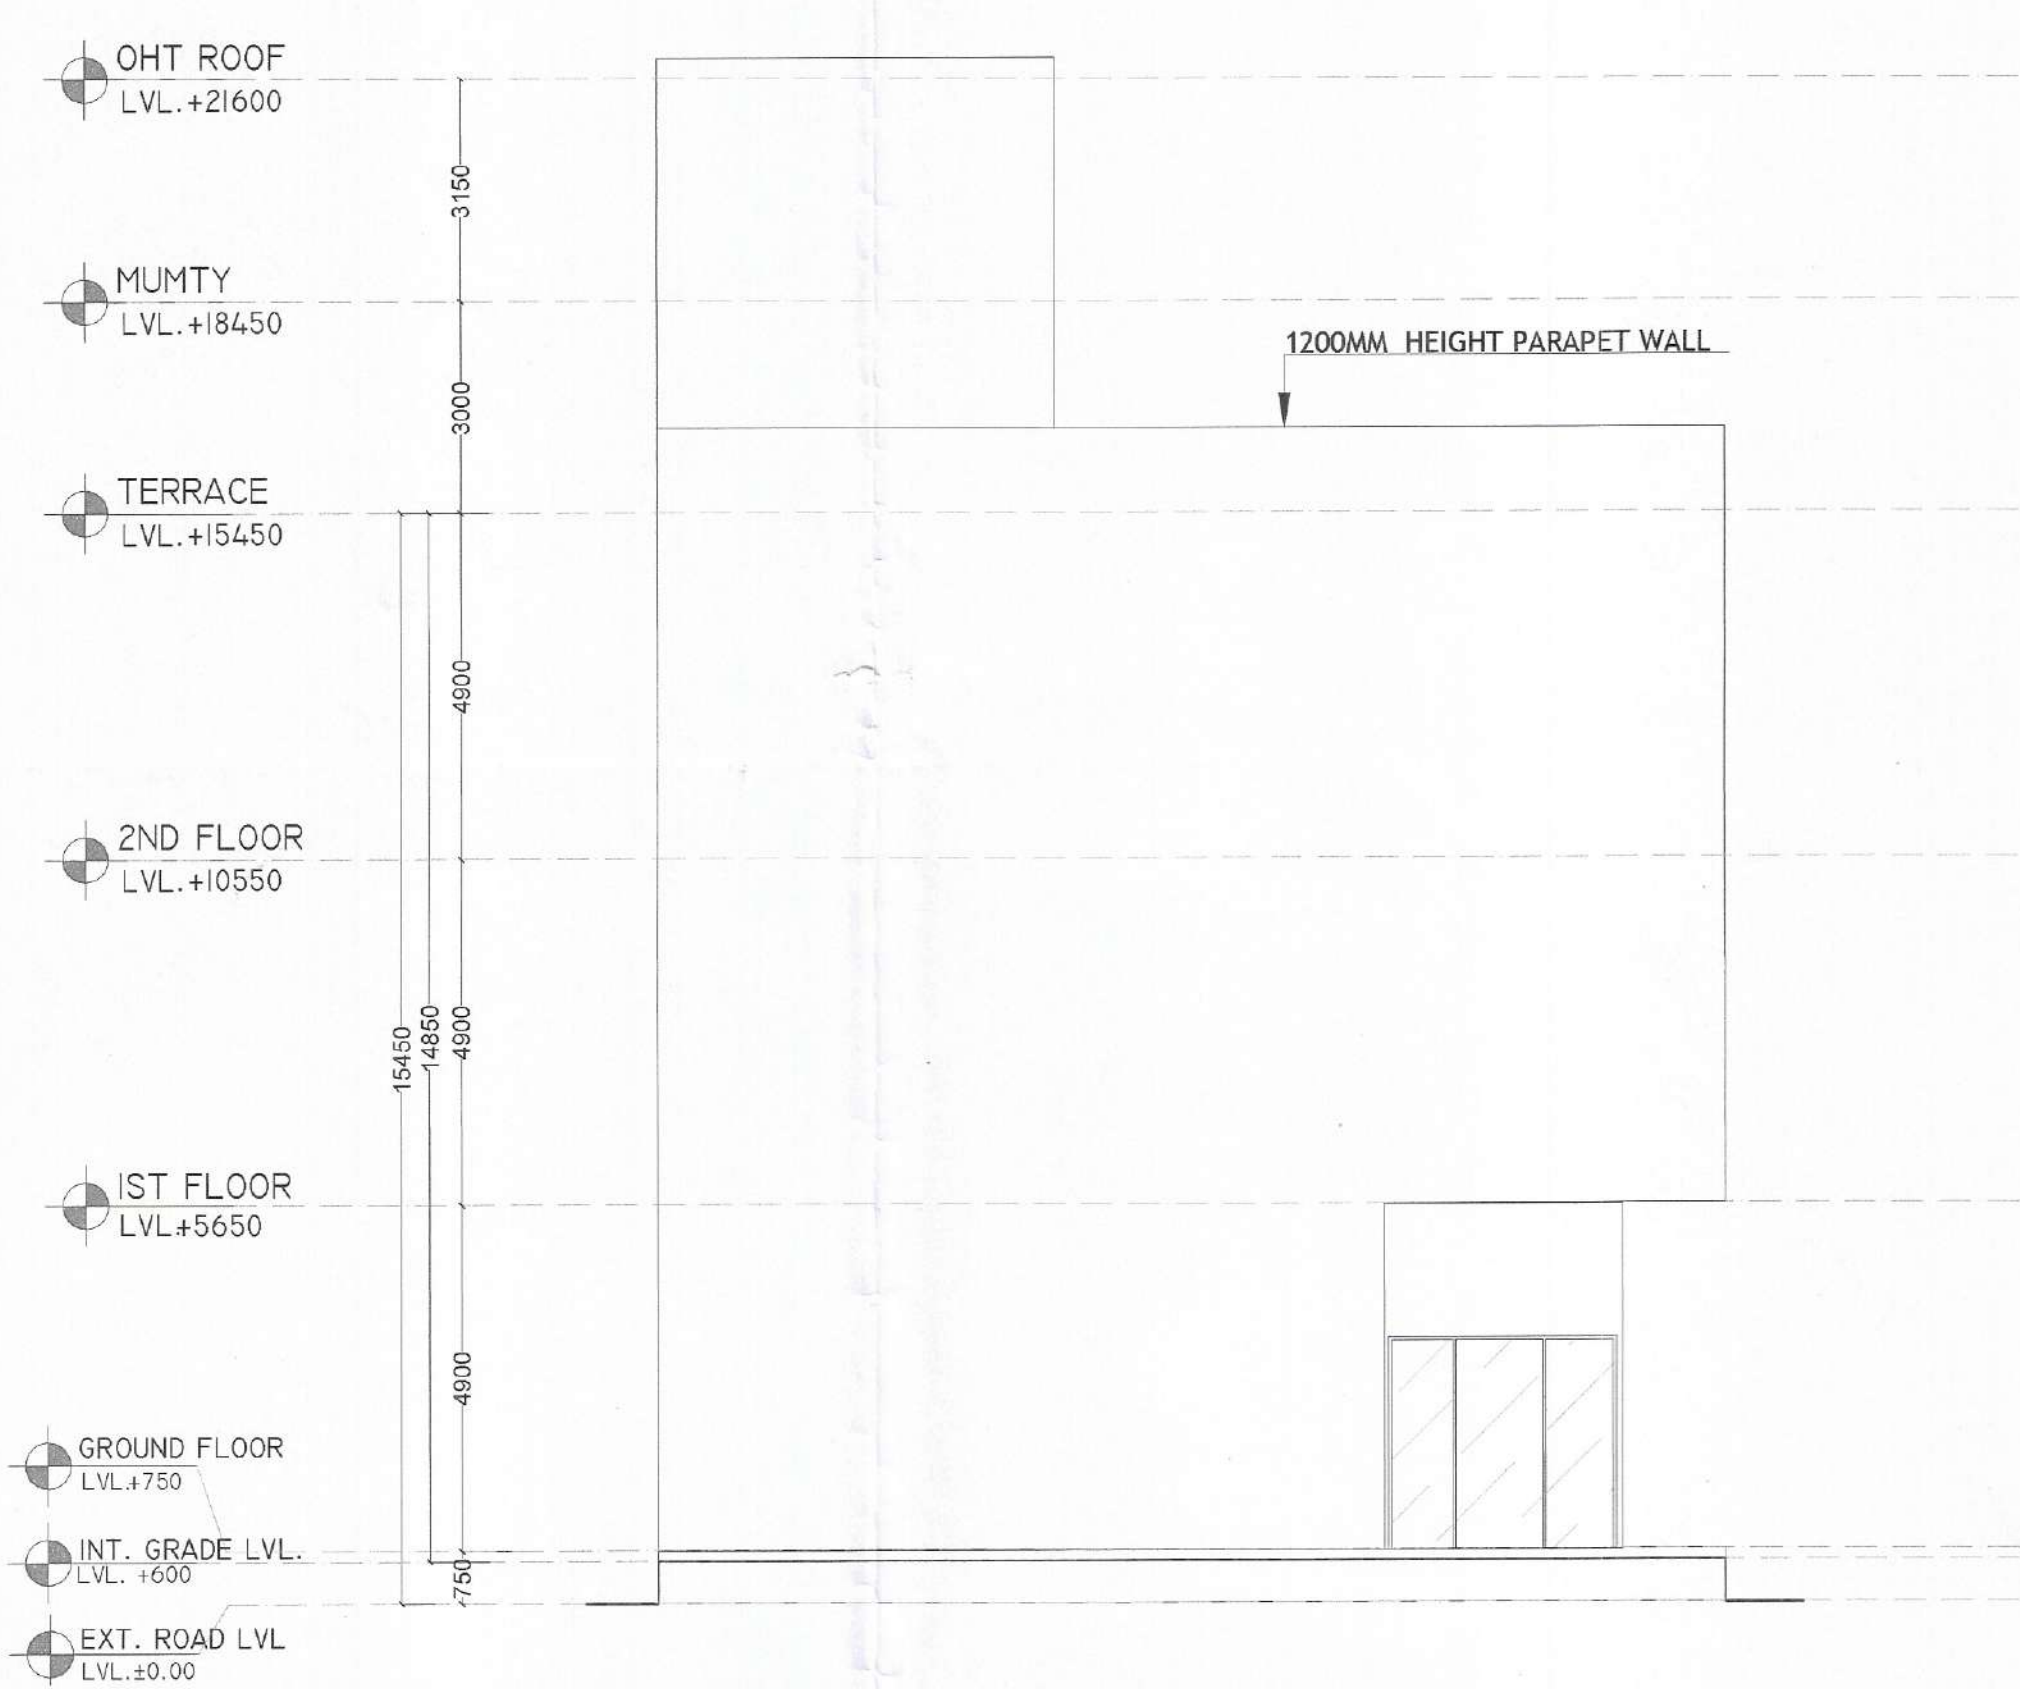

ELEVATION-A (SCALE 1:75)

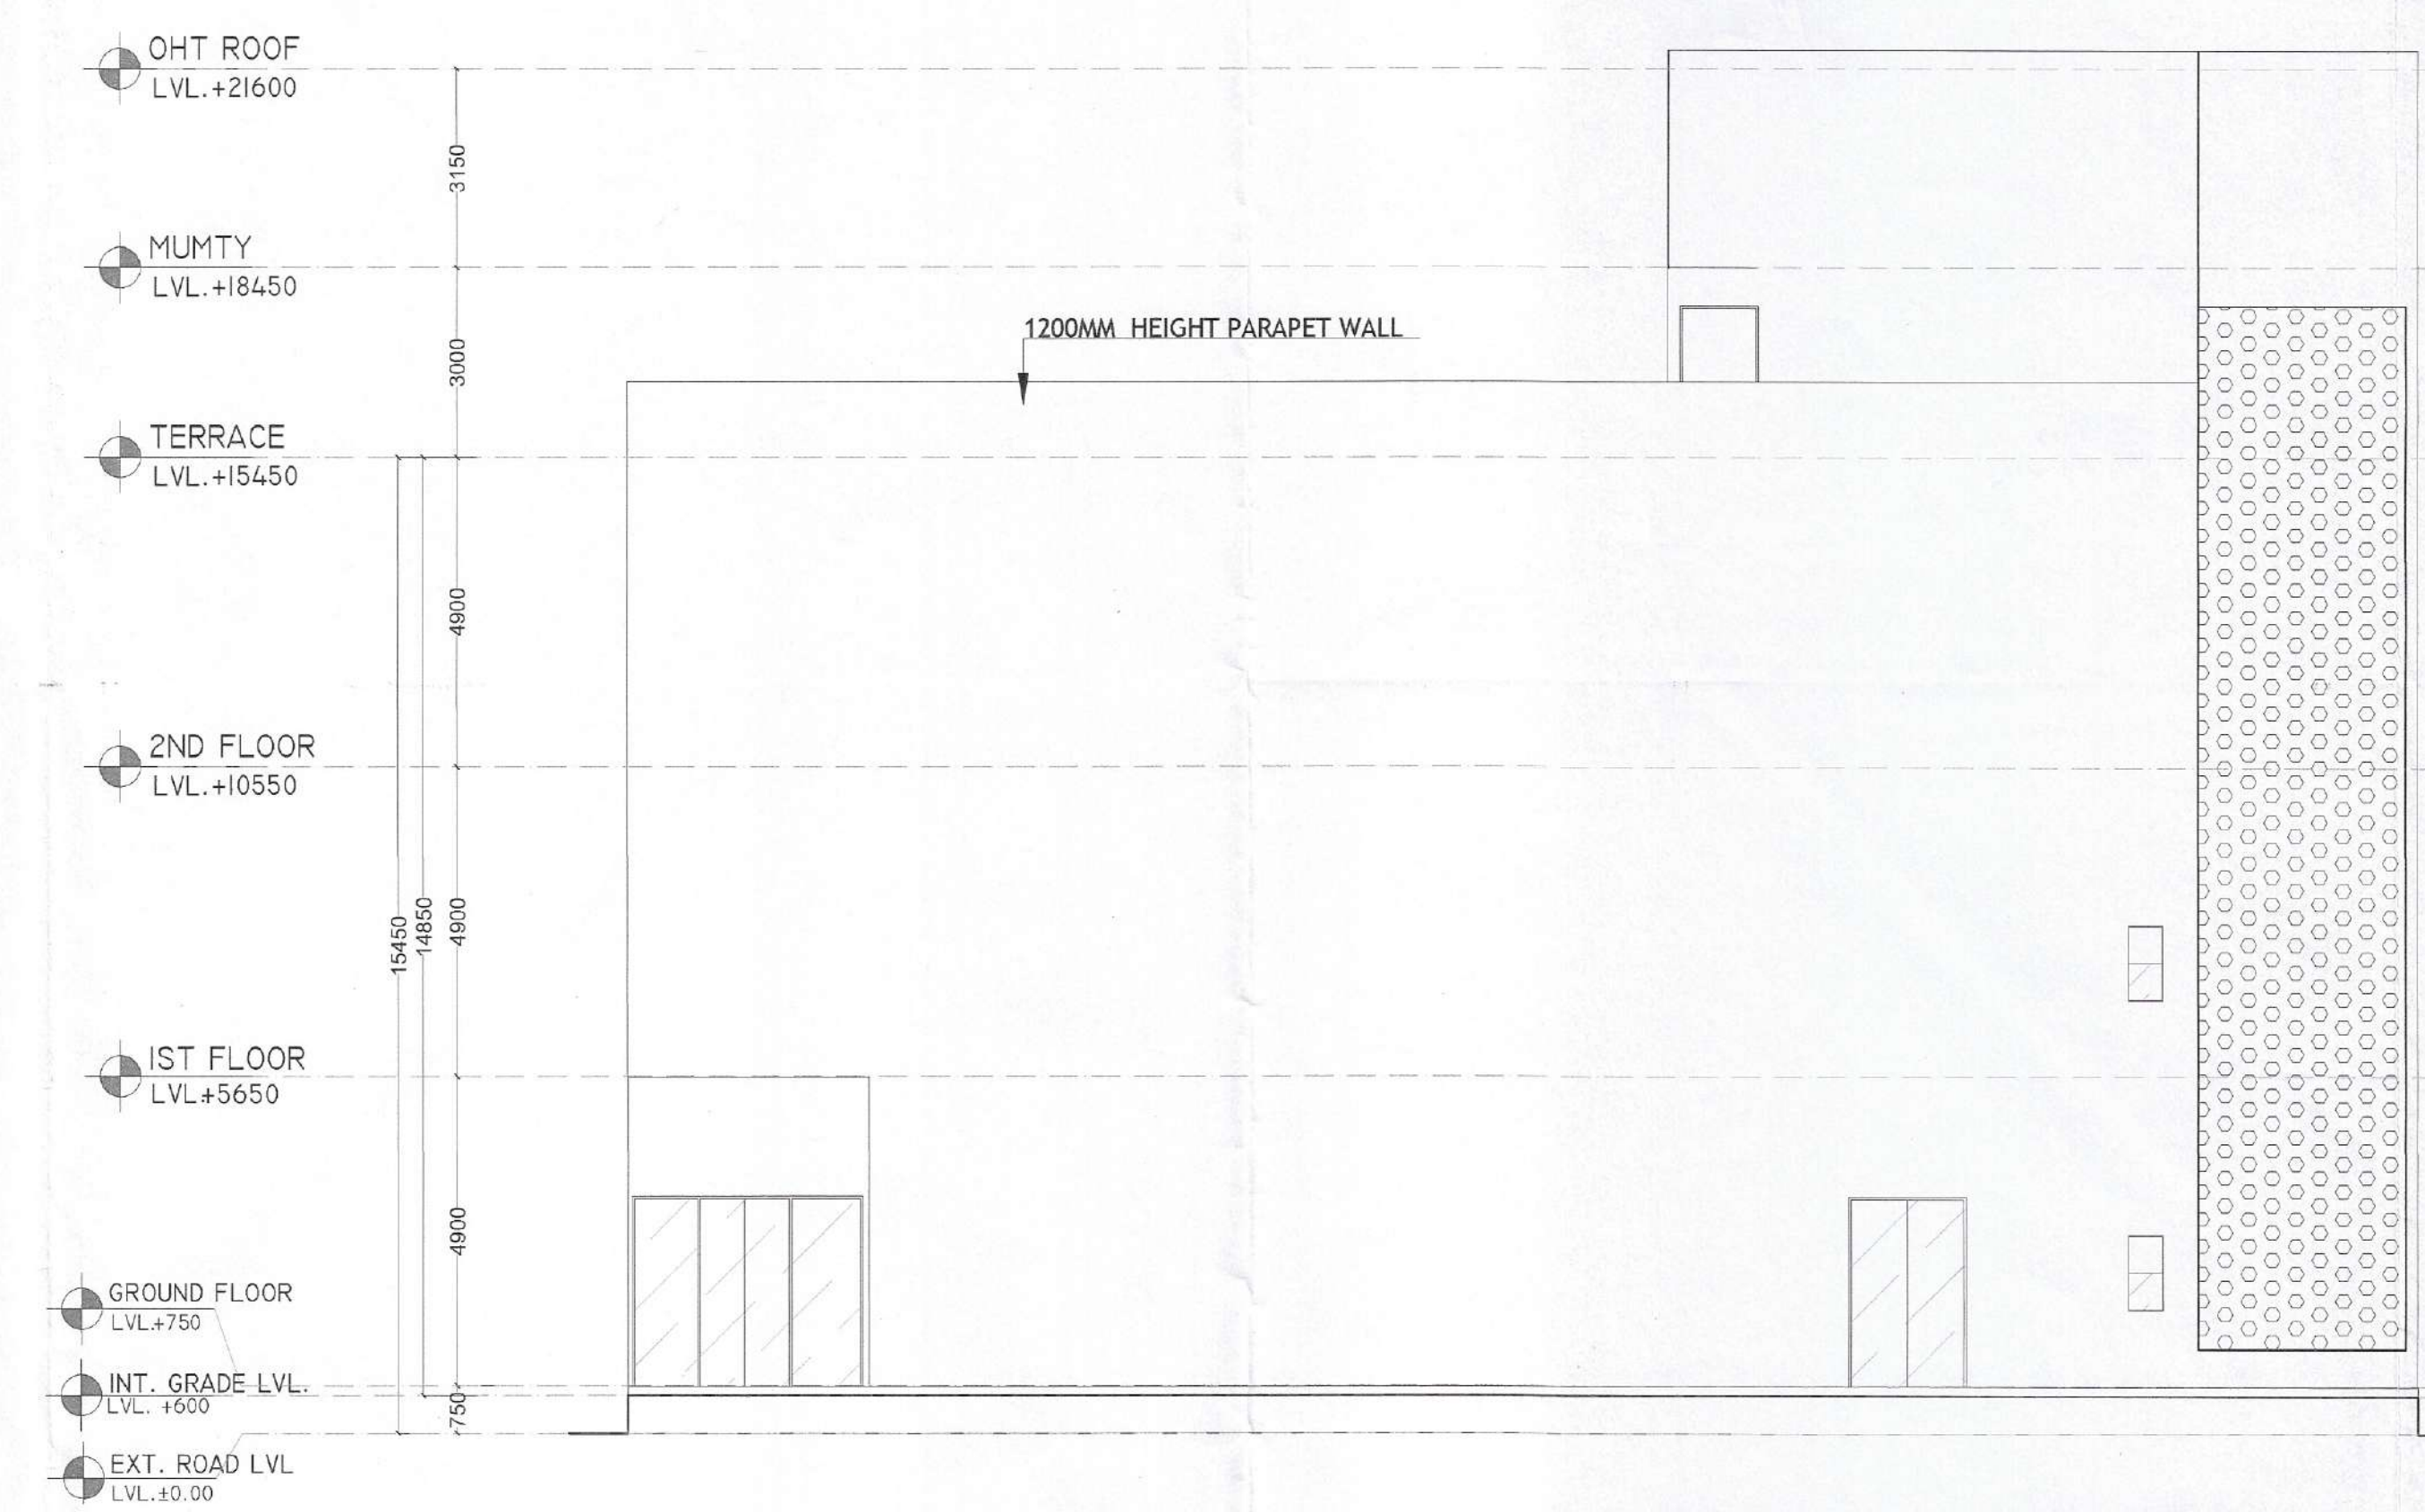

ELEVATION-B (SCALE 1:75)

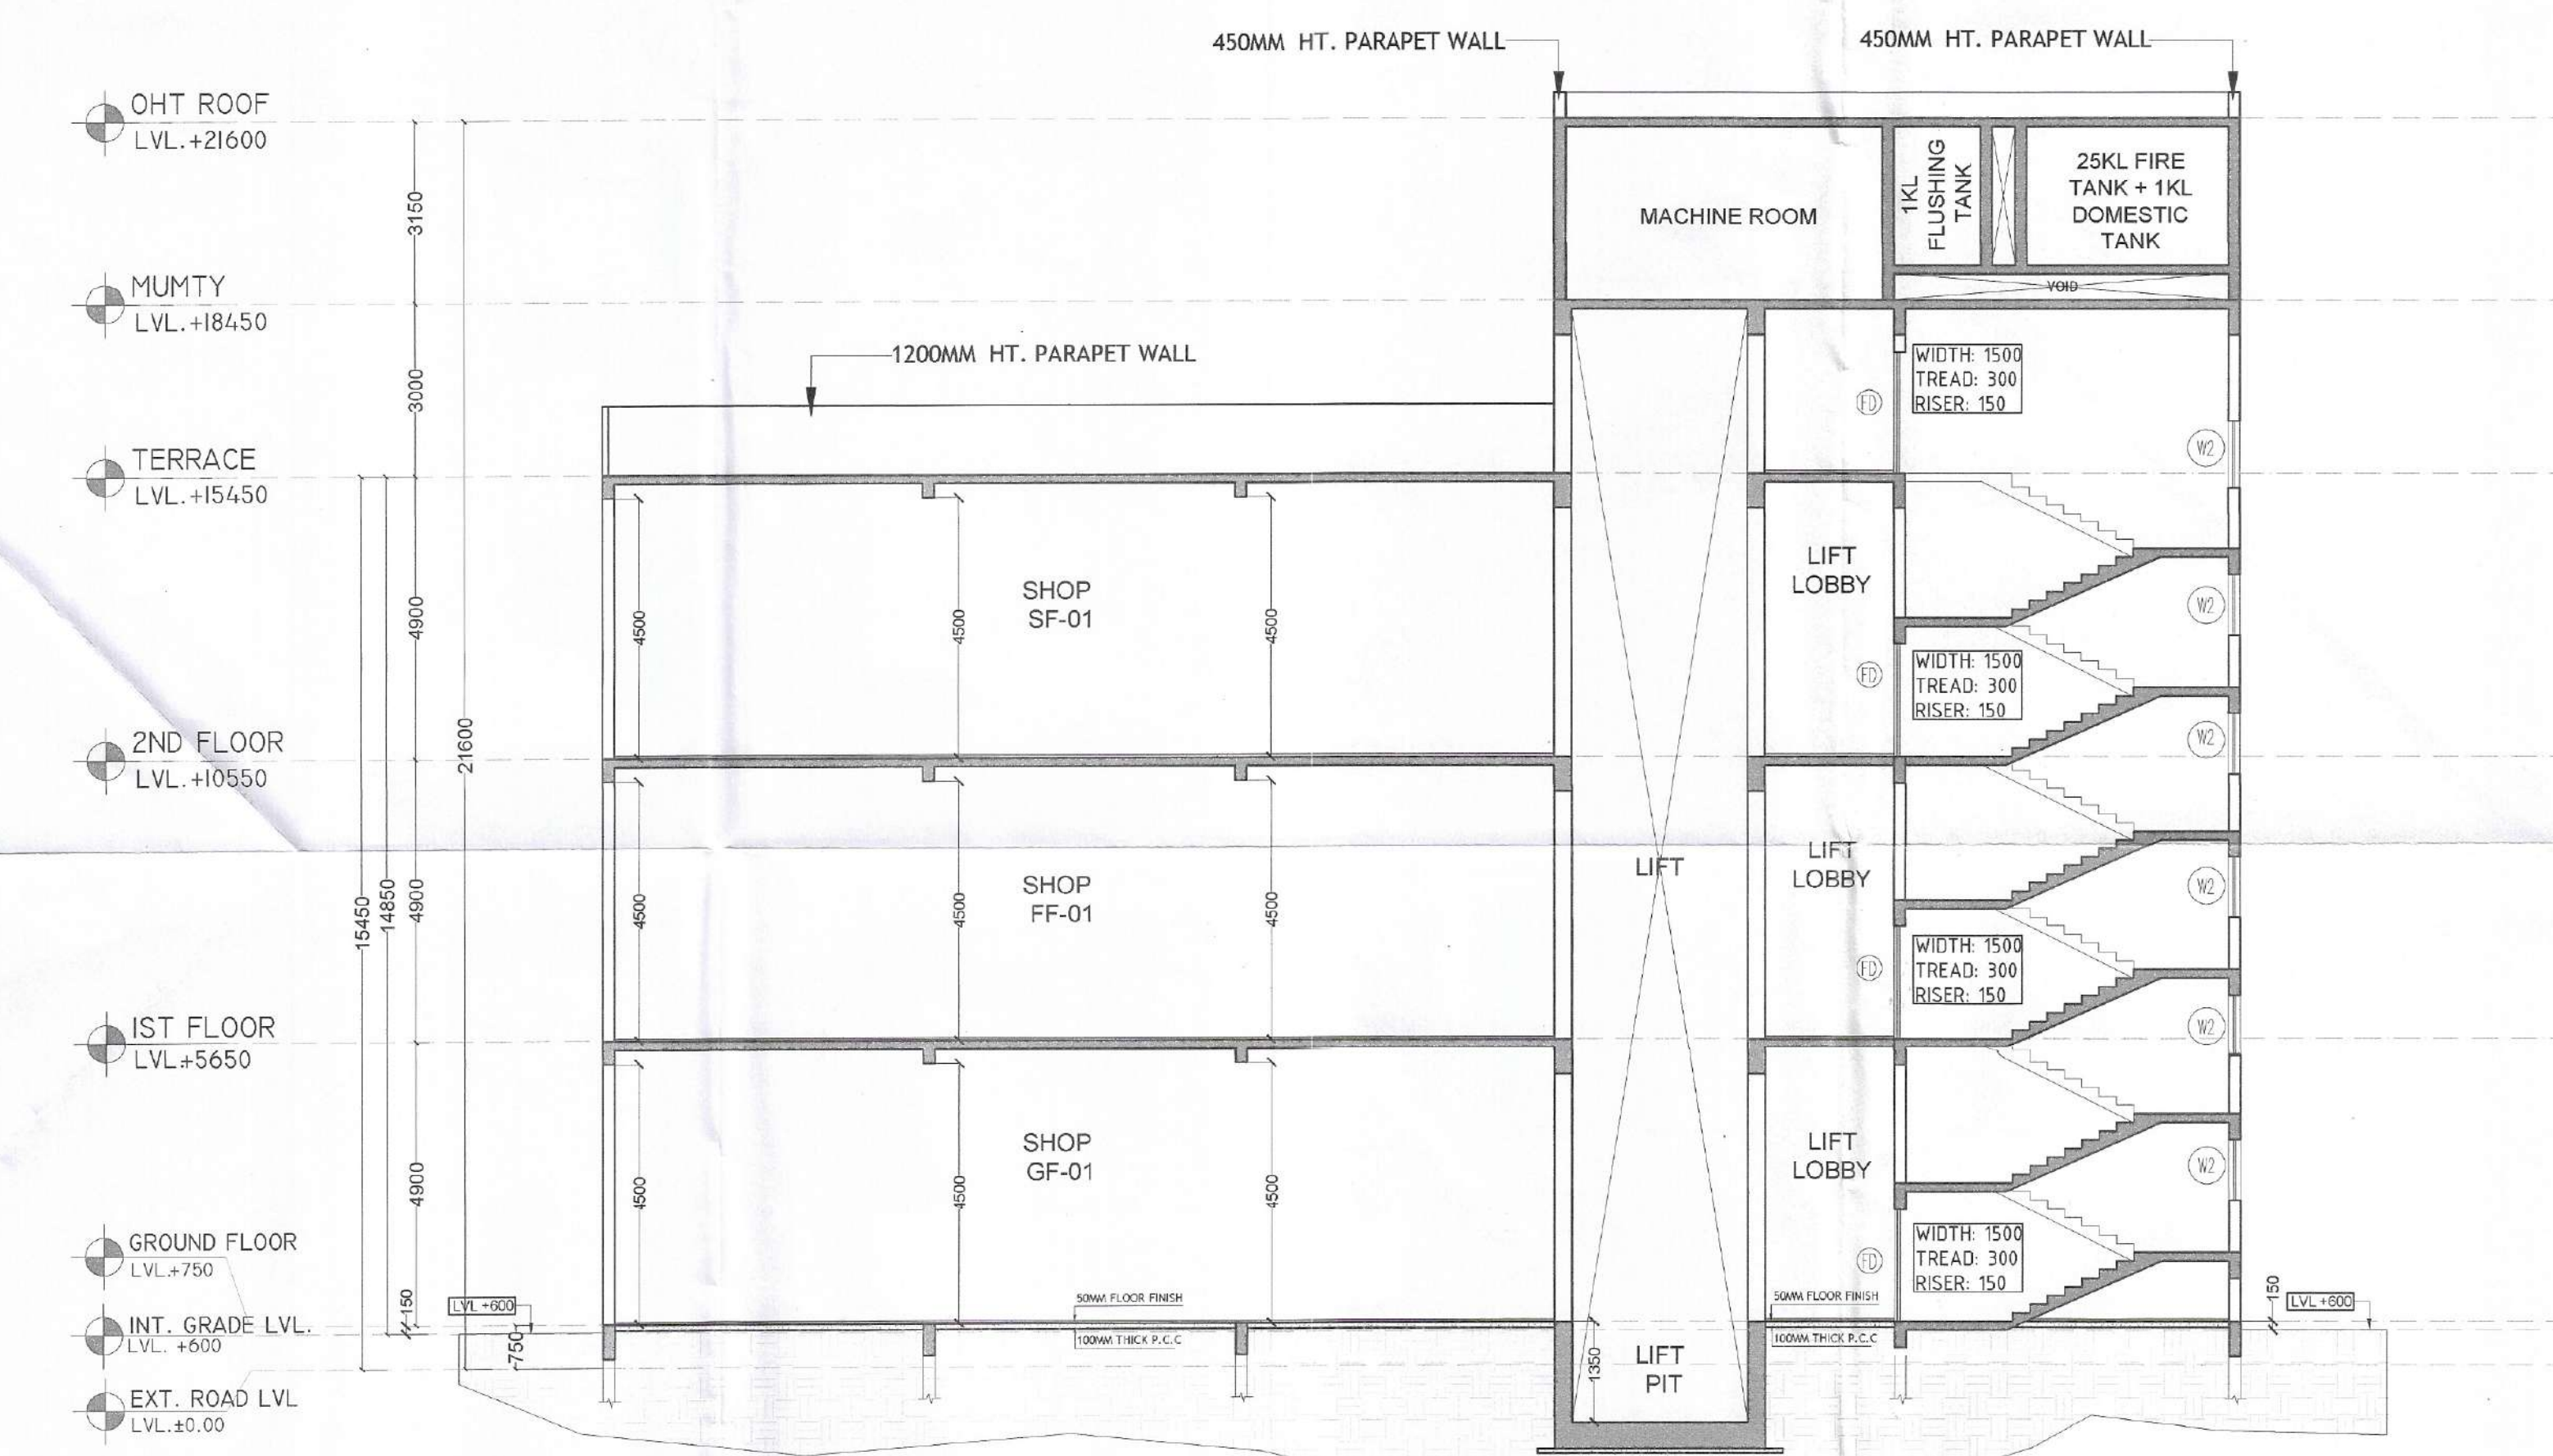

SECTION A-A' (SCALE 1:75)



KEY PLAN