



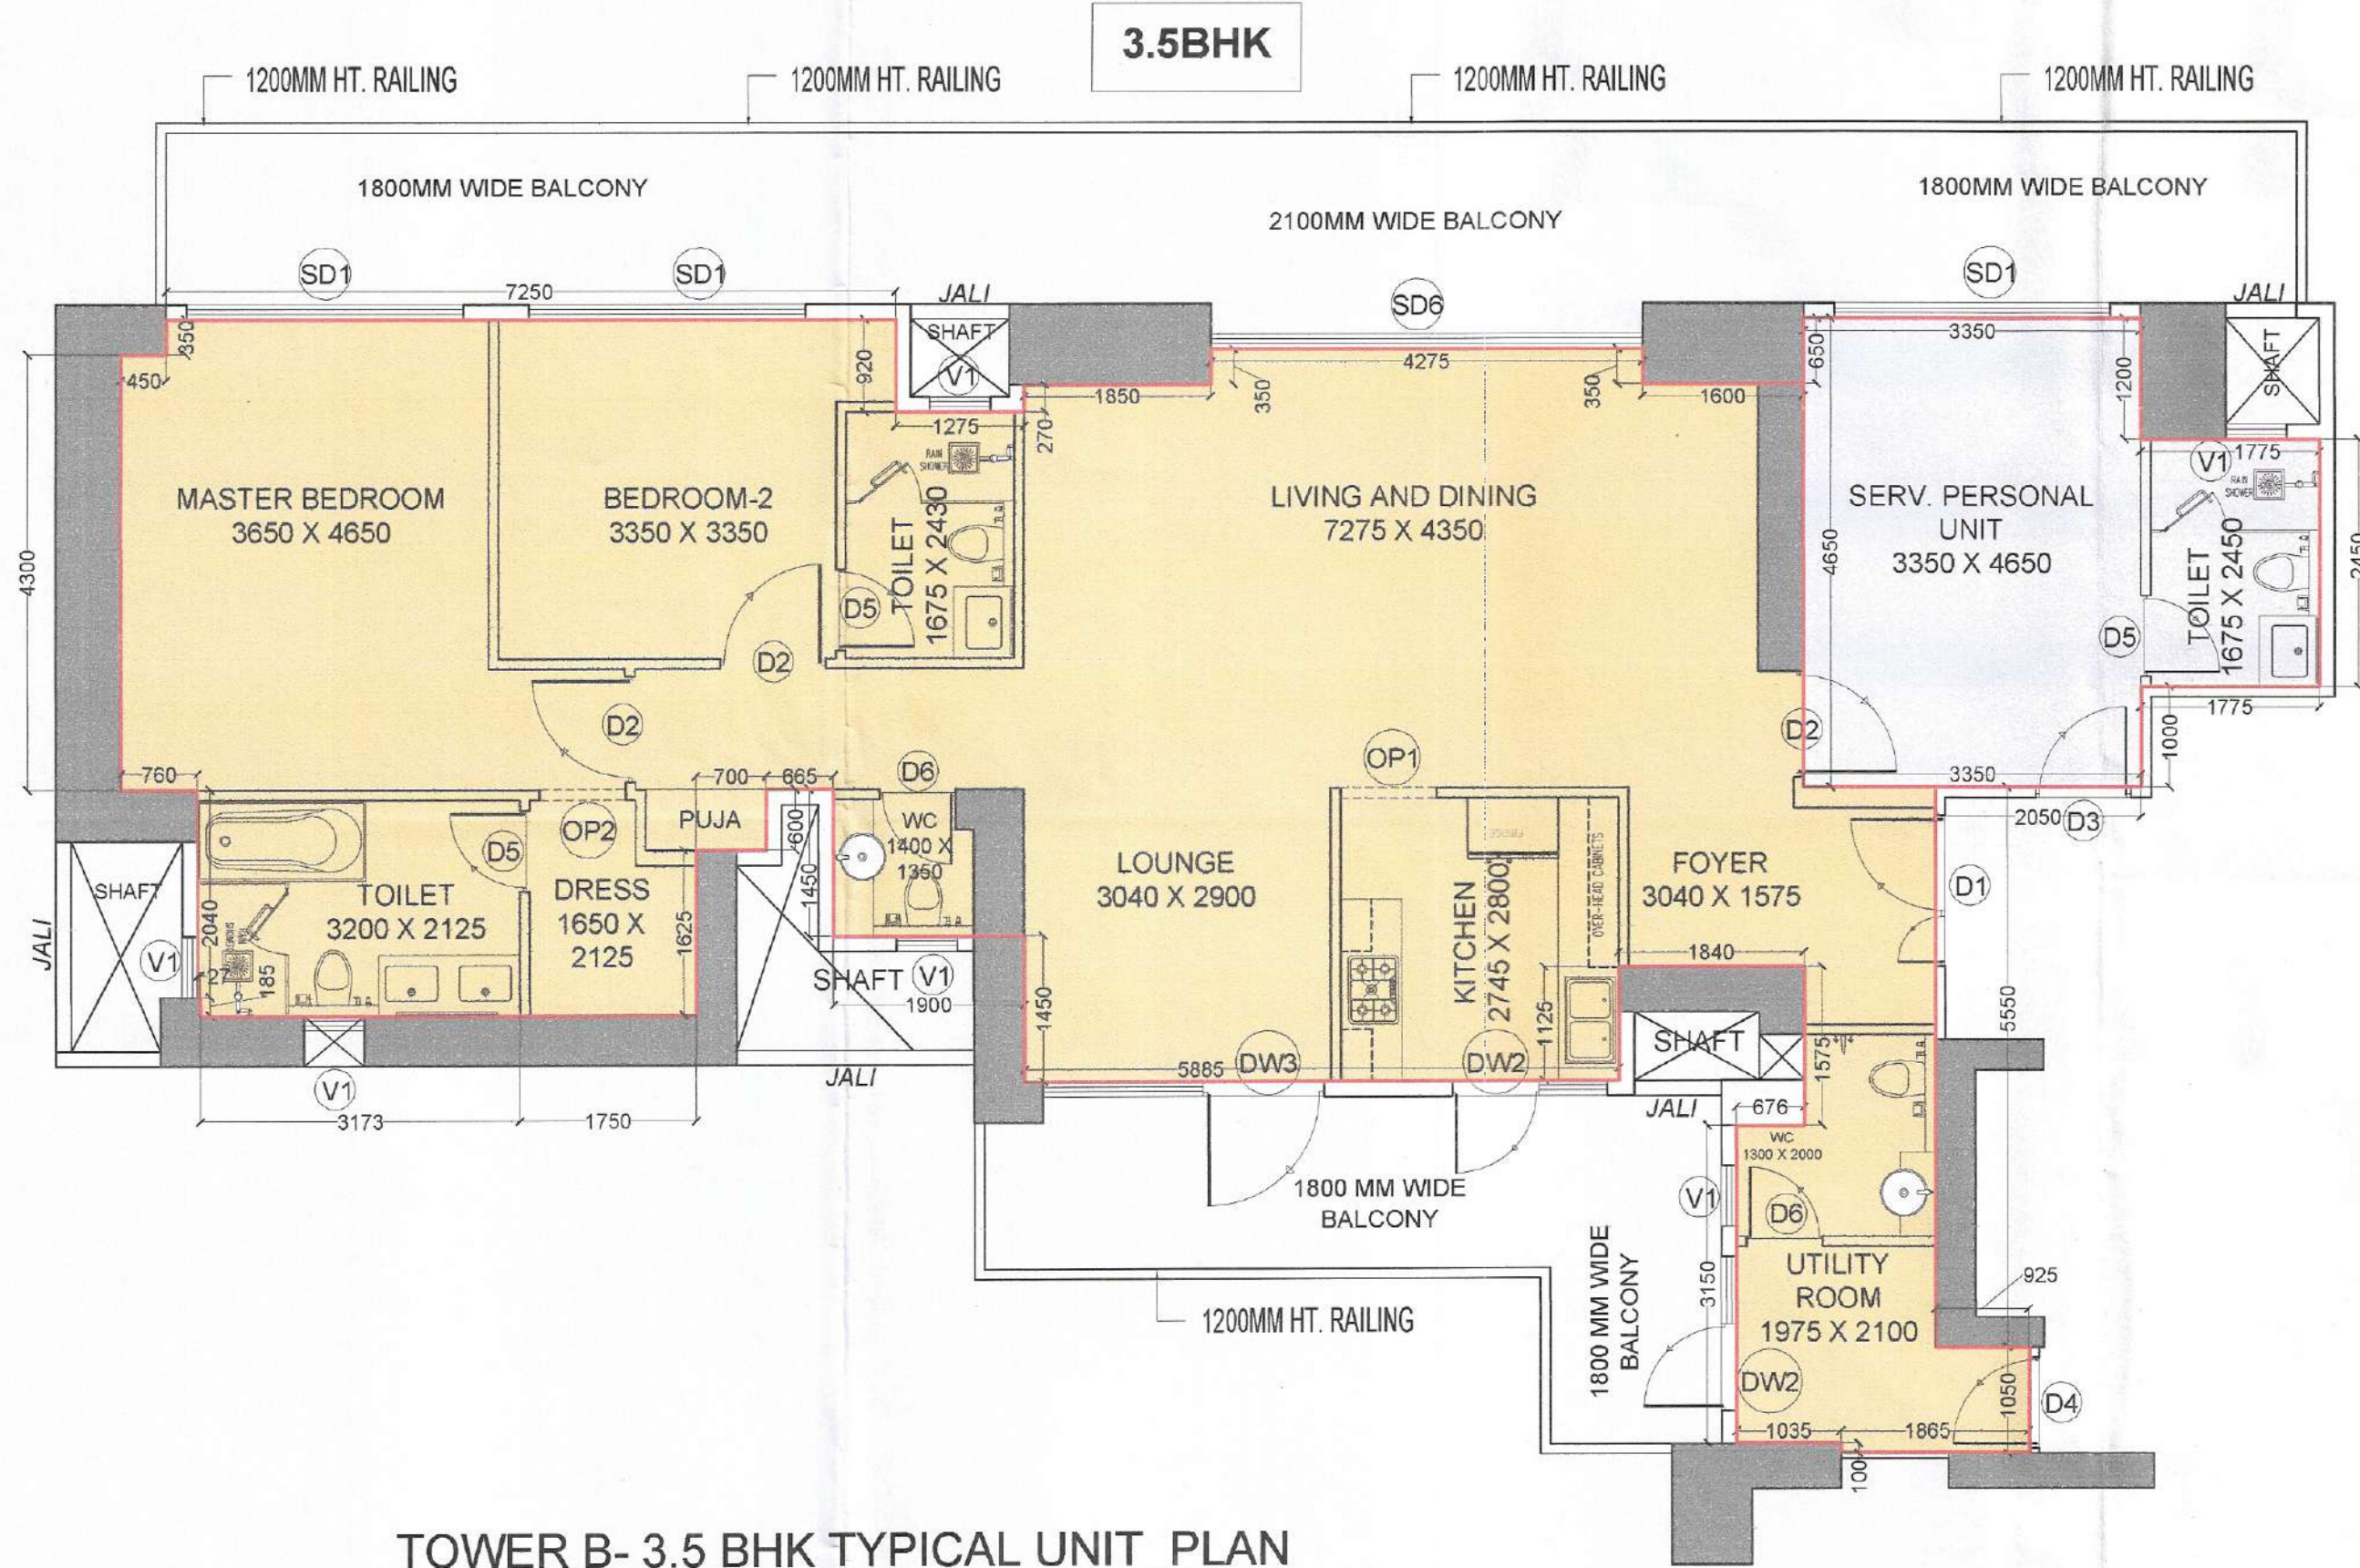


TOWER B- 3.5 BHK TYPICAL UNIT PLAN


TOWER B- 3.5 BHK UNIT CARPET AREA DETAIL						
S.No.	QUANTITY	SHAPE	FORMULA	LENGTH	BREADTH	AREA IN SQ.M
1	1	RECTANGLE	LXB	0.450	4.300	1.935
2	1	RECTANGLE	LXB	7.250	0.350	2.538
3	1	RECTANGLE	LXB	7.250	4.300	31.175
4	1	RECTANGLE	LXB	1.275	3.730	4.755
5	1	RECTANGLE	LXB	1.850	5.775	10.684
6	1	RECTANGLE	LXB	4.375	6.175	26.184
7	1	RECTANGLE	LXB	1.600	5.775	9.240
8	1	RECTANGLE	LXB	3.200	2.040	6.528
9	1	RECTANGLE	LXB	3.173	0.185	0.587
10	1	RECTANGLE	LXB	2.450	0.600	1.470
11	1	RECTANGLE	LXB	1.900	1.480	2.755
12	1	RECTANGLE	LXB	5.885	1.125	6.601
13	1	RECTANGLE	LXB	1.300	3.350	4.355
14	1	RECTANGLE	LXB	1.975	2.200	4.345
15	1	RECTANGLE	LXB	1.035	0.950	0.983
16	1	RECTANGLE	LXB	1.865	1.050	1.958
17	1	RECTANGLE	LXB	1.750	1.625	2.844
A	1	RECTANGLE	LXB	3.350	4.650	15.578
B	2	RECTANGLE	LXB	1.775	2.450	4.349
TOTAL OF 3.5 BHK UNIT CARPET AREA						138.884

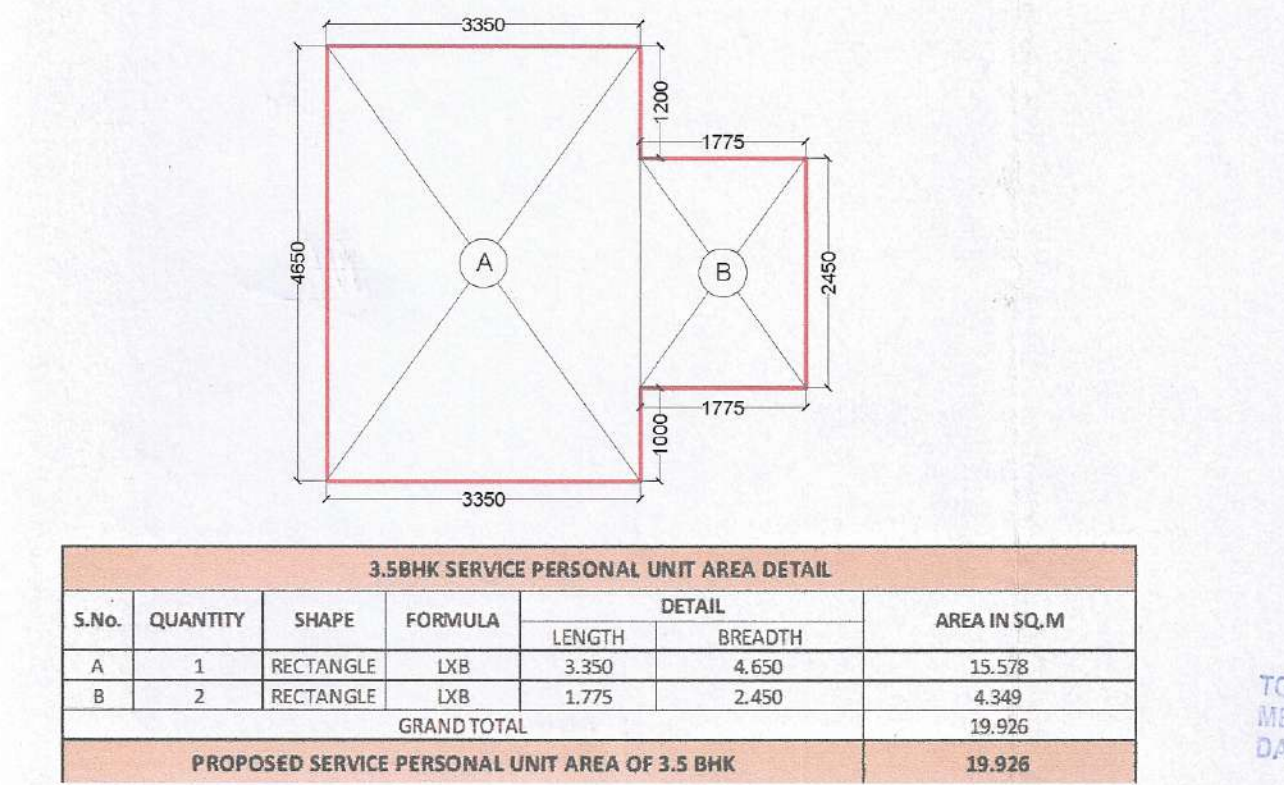

TOWER B- 3.5 BHK TYPICAL SERVICE PERSONAL UNIT AREA DIAGRAM

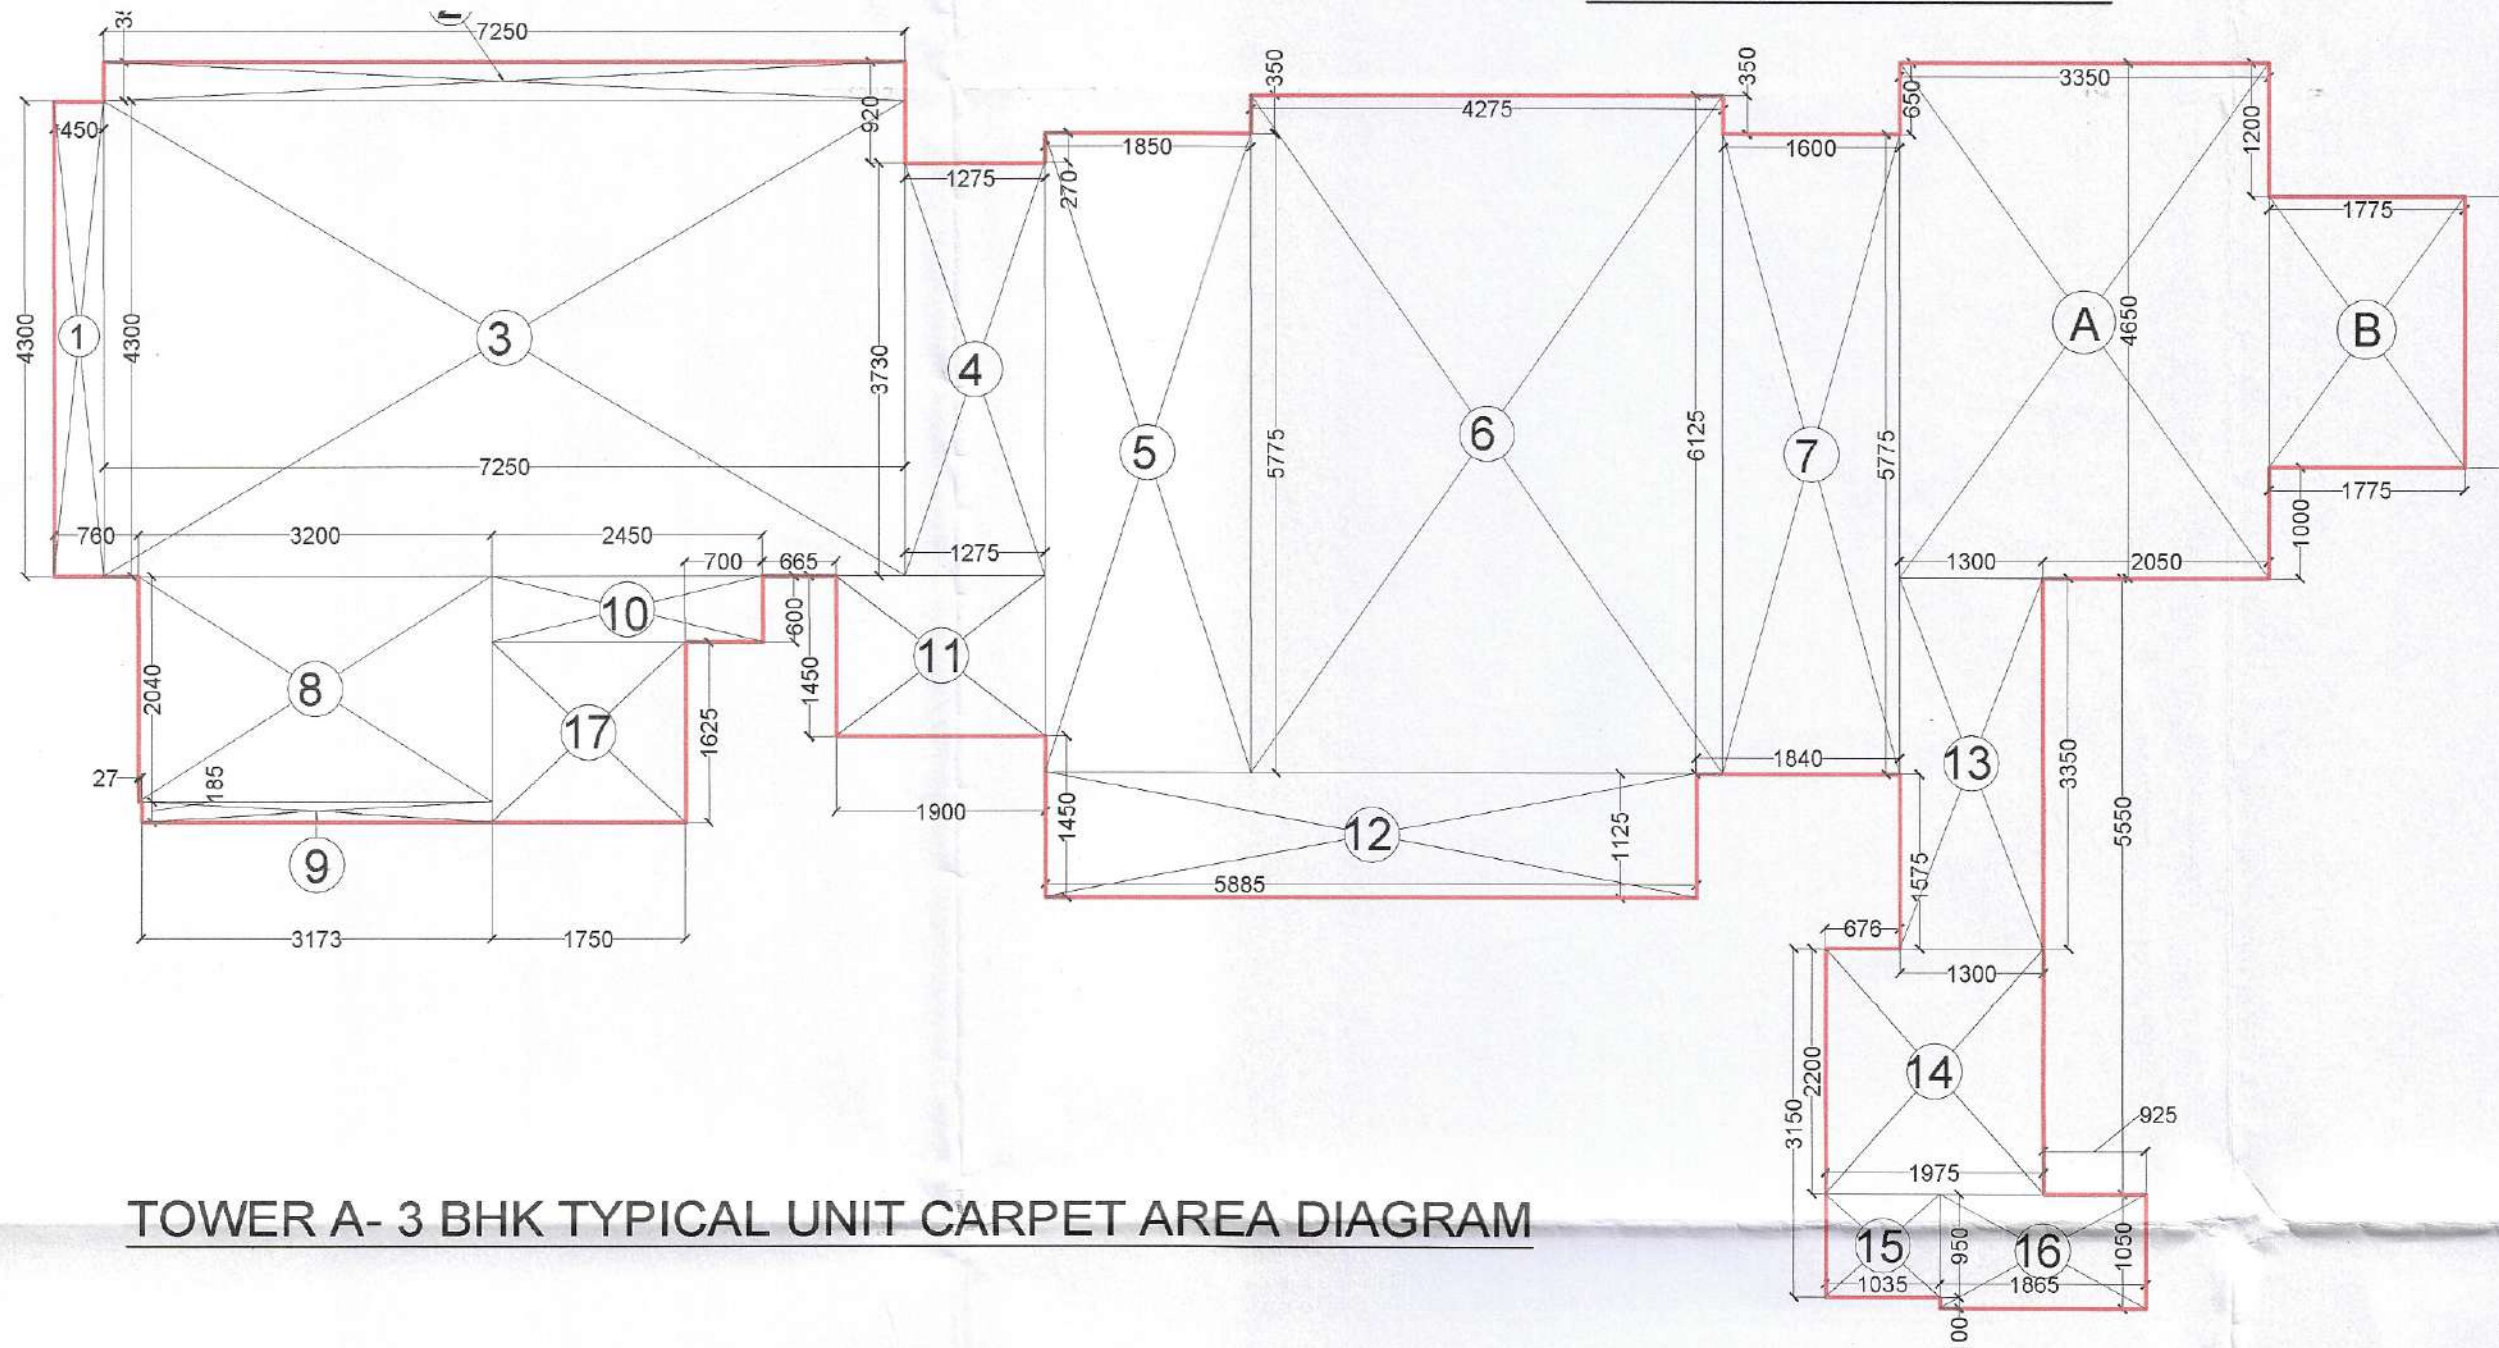


TOWER A- 3 BHK TYPICAL UNIT CARPET AREA DIAGRAM

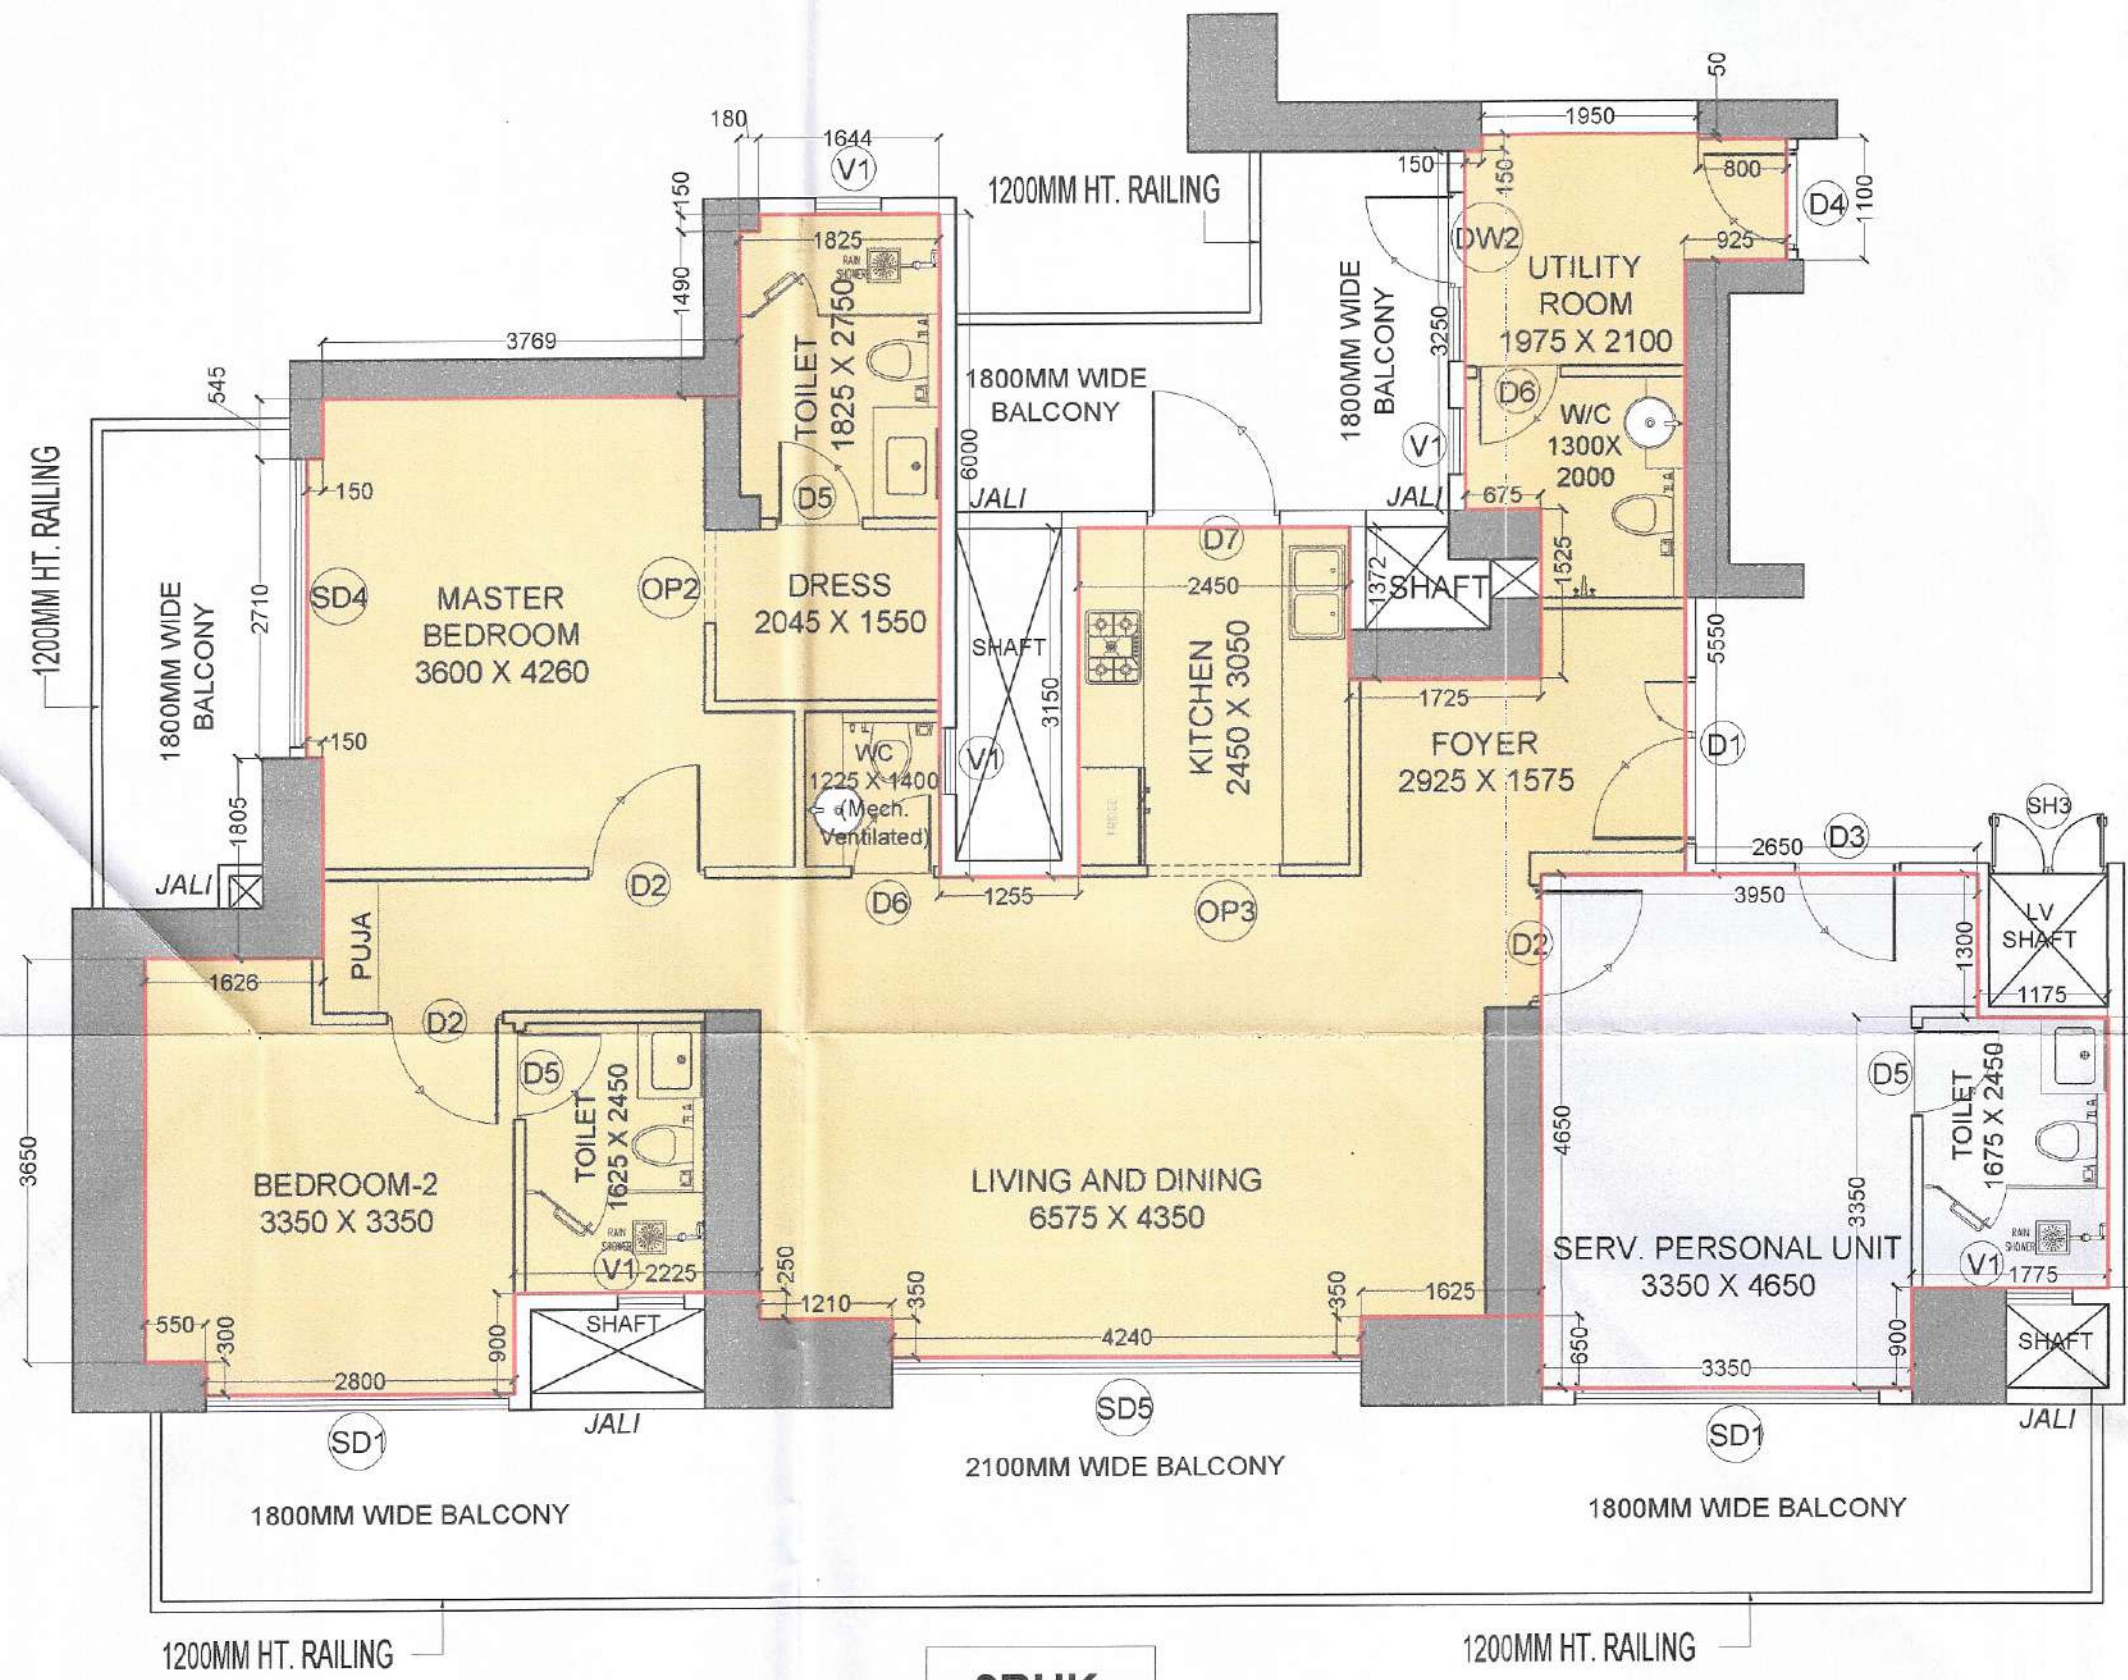


TOWER B- 3 BHK TYPICAL UNIT PLAN

TOWER B- 3 BHK UNIT CARPET AREA DETAIL						
S.No.	QUANTITY	SHAPE	FORMULA	LENGTH	BREADTH	AREA IN SQ.M
1	1	RECTANGLE	LXB	1.825	4.490	8.279
2	1	RECTANGLE	LXB	5.594	0.545	3.049
3	1	RECTANGLE	LXB	5.744	2.710	15.556
4	1	RECTANGLE	LXB	5.554	1.105	6.135
5	1	RECTANGLE	LXB	0.550	3.650	2.008
6	1	RECTANGLE	LXB	1.076	3.050	3.282
7	1	RECTANGLE	LXB	2.800	0.900	2.520
8	1	RECTANGLE	LXB	3.949	3.750	14.809
9	1	RECTANGLE	LXB	1.210	4.000	4.840
10	1	RECTANGLE	LXB	4.350	4.240	18.444
11	1	RECTANGLE	LXB	2.450	3.150	7.718
12	1	RECTANGLE	LXB	1.950	0.290	0.565
13	1	RECTANGLE	LXB	2.100	1.000	2.100
14	1	RECTANGLE	LXB	1.975	2.250	4.444
15	1	RECTANGLE	LXB	1.725	1.775	3.062
16	1	RECTANGLE	LXB	1.325	4.000	5.300
17	1	RECTANGLE	LXB	1.300	3.300	4.290
18	1	RECTANGLE	LXB	3.950	1.300	5.135
19	1	RECTANGLE	LXB	0.800	1.100	0.880
20	1	RECTANGLE	LXB	1.944	0.150	0.292
A	1	RECTANGLE	LXB	3.350	3.350	11.225
B	1	RECTANGLE	LXB	1.775	2.450	4.349
TOTAL OF 3 BHK UNIT CARPET AREA						123.856

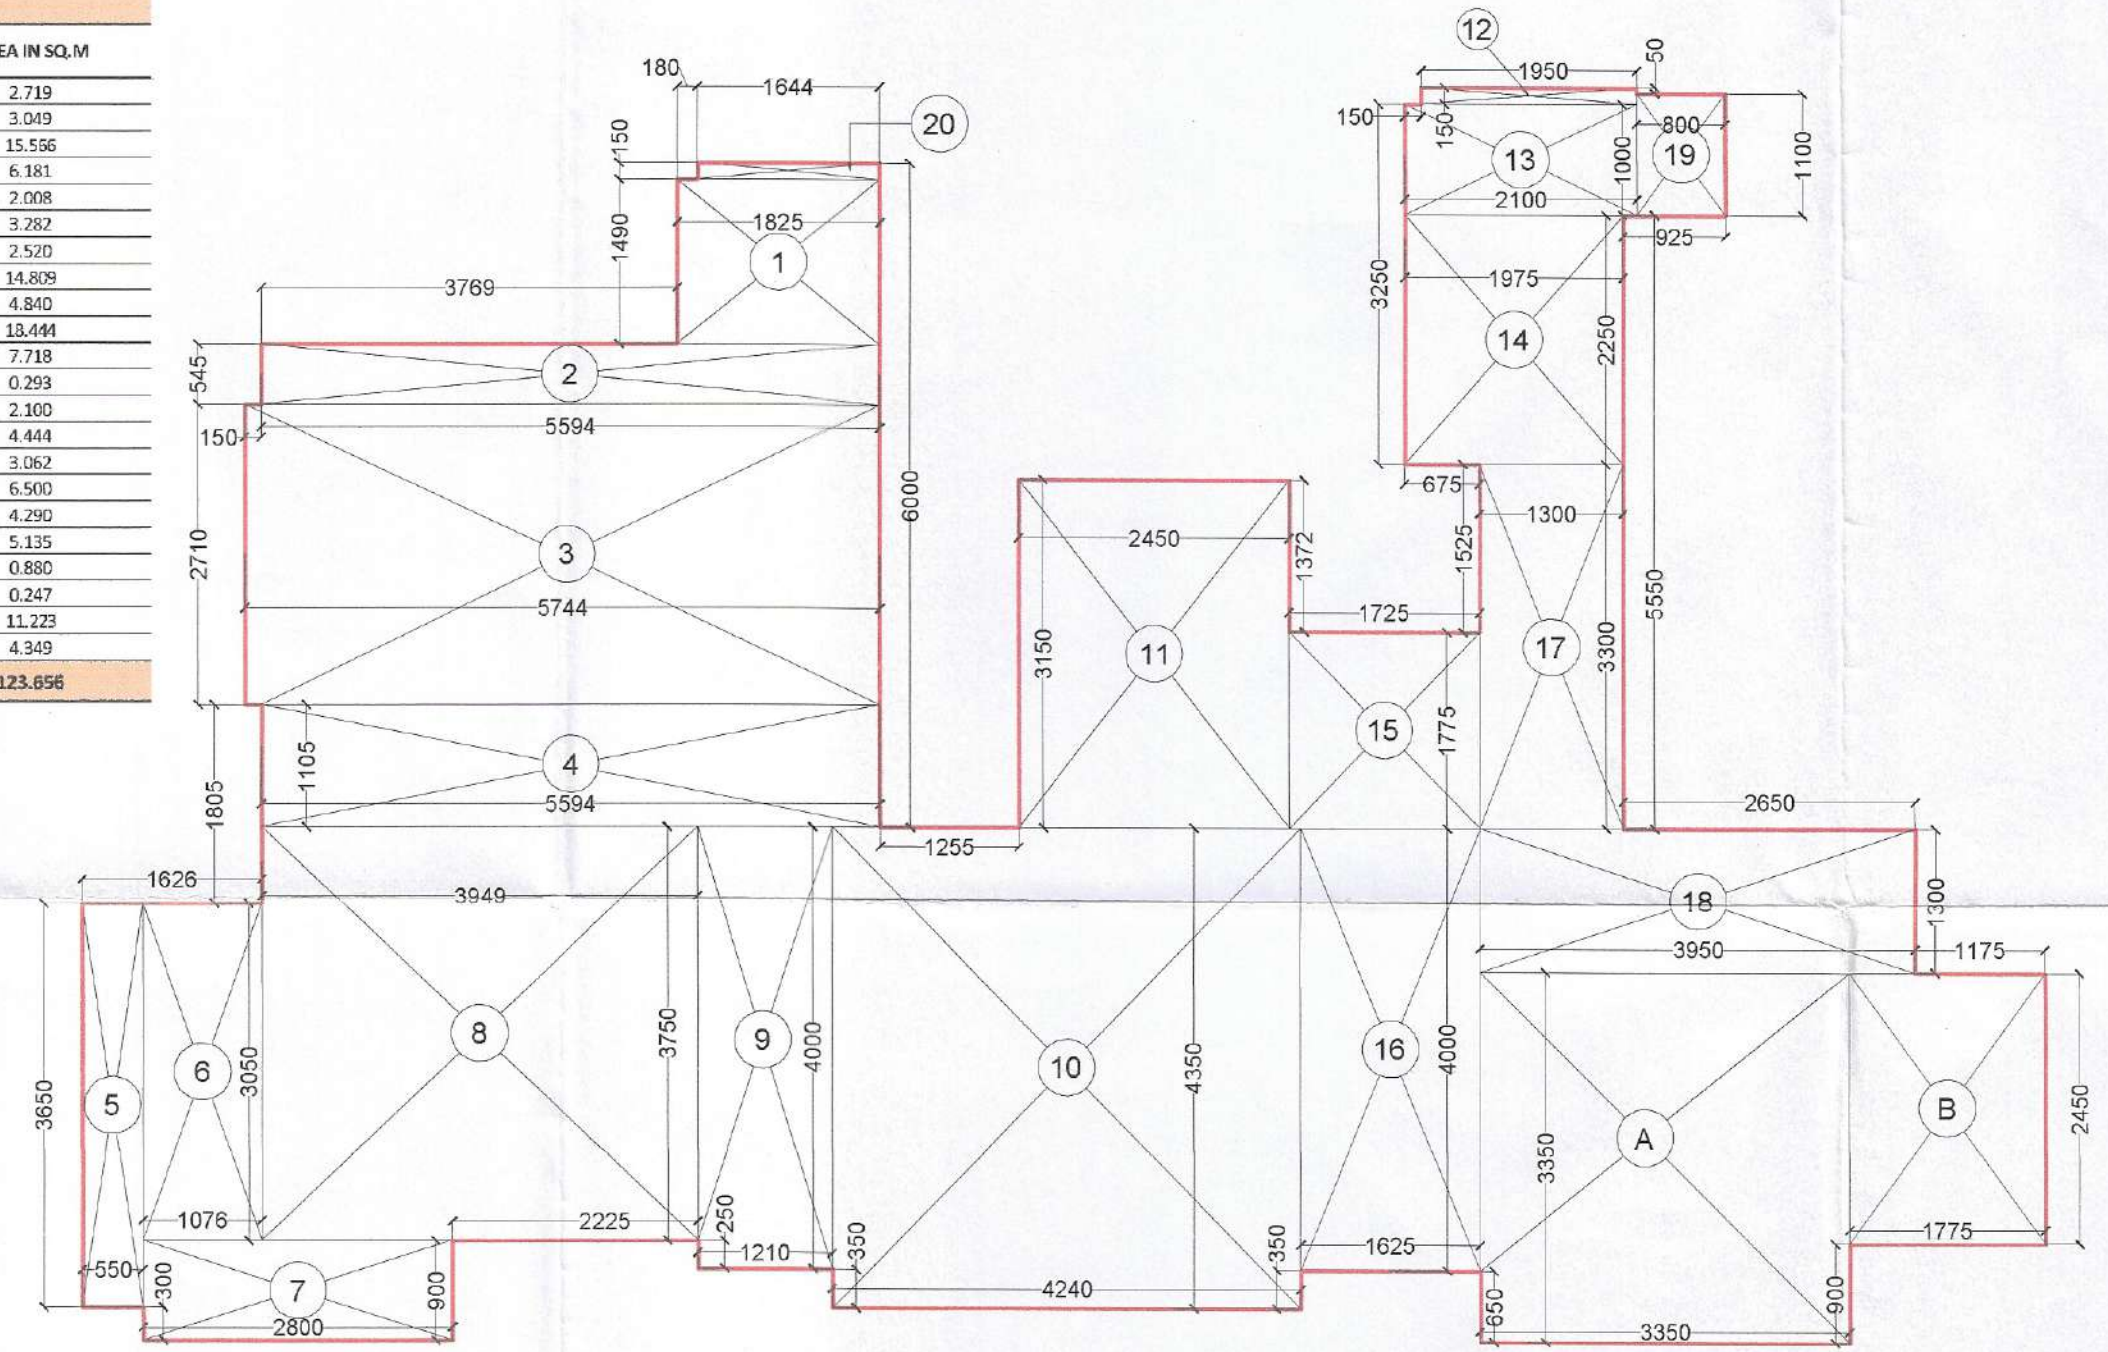

TOWER B- 3 BHK TYPICAL UNIT CARPET AREA DIAGRAM

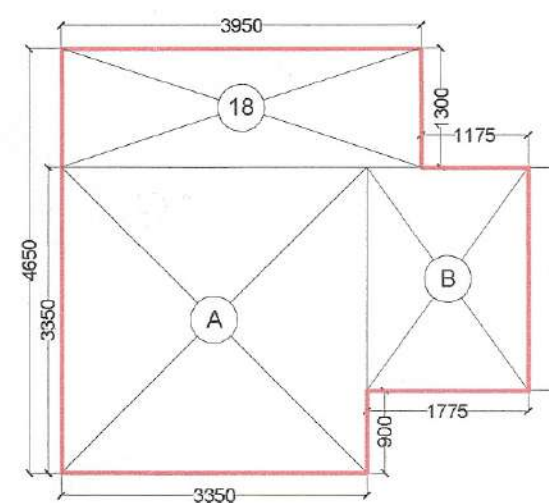

TOWER B- 3 BHK TYPICAL SERVICE PERSONAL UNIT AREA DIAGRAM

3BHK SERVICE PERSONAL UNIT AREA DETAIL						
S.No.	QUANTITY	SHAPE	FORMULA	LENGTH	BREADTH	AREA IN SQ.M
18	1	RECTANGLE	LXB	3.950	1.300	5.135
A	1	RECTANGLE	LXB	3.350	3.350	11.225
B	1	RECTANGLE	LXB	1.775	2.450	4.349
GRAND TOTAL						20.706
PROPOSED SERVICE PERSONAL UNIT AREA OF 3 BHK						20.706

Sanctioned
MEMO NO: 27144
DATE: 28/08/2024

AD PA ATP

(Dinesh Kumar) PA(HQ)

DM(HQ) Member BPAC

- GENERAL NOTES :
- This Drawing and Design are the intellectual property of The Design Firm. This may not be reproduced, copied, circulated or be used for any other purposes apart from its intended purpose without written permission from The Design Firm.
 - This drawing is to be read in conjunction with the relevant specifications and conditions of contract.
 - All dimensions are only to be read and not measured or scaled.
 - This drawing unless stamped and signed good for construction by all agencies concerned shall not be used for any site works, procurement of materials or for any construction activity on site.
 - Any and all information in this drawing is subject to due verification and acceptance by the project management agency/Client. Discrepancies if any shall be brought to the notice immediately.
 - Any and all materials specified in this drawing are subject to variations in color, grain, texture, tone, warping etc. which are inherent to natural materials as well as to man-made materials due to the manufacturing processes involved.
 - All levels indicated on this drawing are finished levels unless expressly specified.
 - This drawing is to be read in conjunction with all other services/structure/other consultants drawings as may be applicable.
 - All dimensions are to be verified on site by the contractor and any discrepancy shall be brought to the notice of the project management agency.
 - This drawing shall in no way substitute the need for the client or any other agency to comply with any and all statutory requirements, inspections, activities and/or compliance.
 - The Design Firm shall not be liable for the accuracy of execution on site of the information contained in this drawing.

ARCHITECT
MODARCHINDIA
ADDRESS: B-99, SECTOR-63, NOIDA 201301
UTTAR PRADESH, INDIA

CONSULTING STRUCTURAL ENGINEER
MANISH CONSULTANTS
F19, SOUTH CITY 2, SECTOR 50
GURGAON- 122018
+91-124-4144714

CONSULTING ENGINEER
CESPL

NOIDA OFFICE B - 67, Sector 67, Noida - 201301
Tel 0120 - 2303500 (30 Lines)

CONSULTING LANDSCAPE
SANJU BOSE LANDSCAPE CONSULTANTS
E - 47, Panchsheel Park
New Delhi 110017

PROJECT DETAIL :
PROPOSED GROUP HOUSING OF MIXED LAND USE COLONY (90% RESIDENTIAL COMPONENT & 10% COMMERCIAL COMPONENT) UNDER TOD POLICY ON THE AREA MEASURING 4.6875 ACRES (LICENSE NO. 49 OF 2024 DATED 14.03.2024) IN VILLAGE HAYATPUR, SECTOR-84, GURUGRAM MANESAR URBAN COMPLEX BEING DEVELOPED BY FOREVER BUILDTech PVT. LTD.

OWNER'S SIGNATURE
For FOREVER BUILDTech PRIVATE LIMITED

ARCHITECT'S SIGNATURE
AMIT KUMAR
CA/98/22706
B. ARCH. MCA

Drawing Title
TOWER-B
3.5BHK & 3BHK TYPICAL UNIT
CARPET AREA DETAILS

Drawing No.
DWG-FBPL-46

Issued By
Scale

North