

SUBMISSION DRAWING


Notes:

- Dimensions are not to be scaled.
- At window & ventilation are provided


NO. CHG BY Description

Revised


- Notes:
- Rear open spaces will be combined and will be shared.
 - Pocket A is a Gated Complex.
 - VMS system is being provided.
 - Full DG power back up is being provided.
 - Tables are mechanical ventilated.

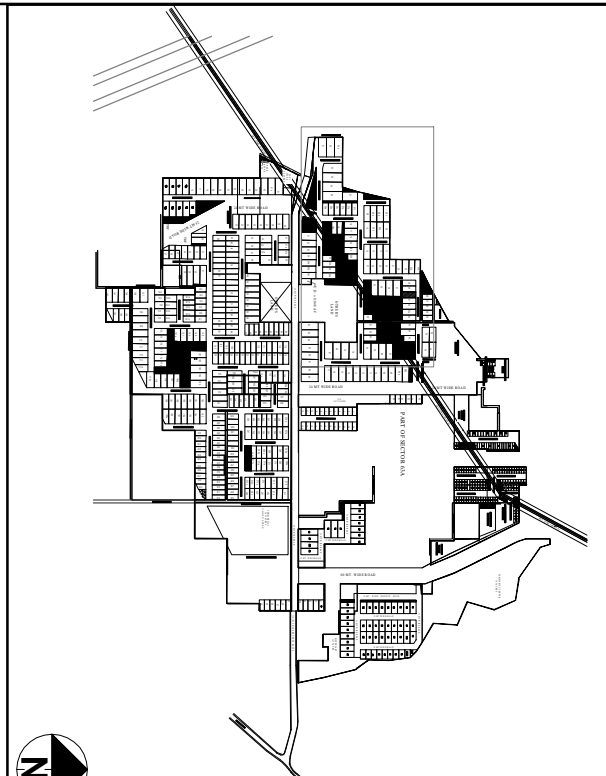

KEY PLAN (Scale: 1:500)

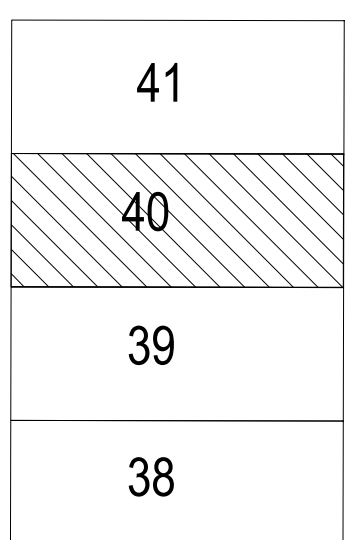

MIDDLE TYPOLOGY-III

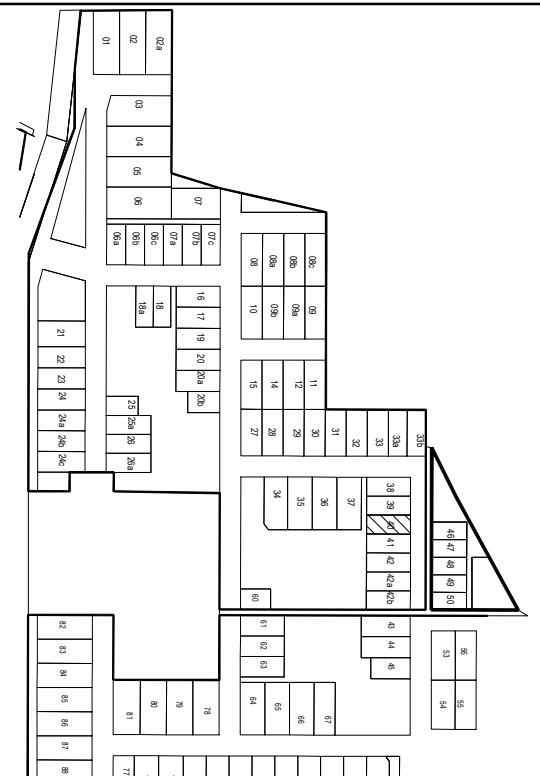

KEY PLAN (Scale: 1:500)

Sanctioned & Valid For Two Years
Architect
ARCOP Associates P.Ltd.
P.O. Box 888 Sec-32 Gurgaon-122007
Tel: +91-124-4803800 (30 Lines)
Email: info@arcopassociates.com

MIDDLE TYPOLOGY-III
PLOT NO. 269 SQ. MT. TYPE-F1
(PLOT NO. 40)
POCKET - A

Architects:
ARCOP Associates P.Ltd.
P.O. Box 888 Sec-32 Gurgaon-122007
Tel: +91-124-4803800 (30 Lines)
Email: info@arcopassociates.com

SNC
Suri Noyor Consulting Engineers LLP
Head Office : 305, 306A & 306B-2058, 2nd & 3rd floor,
Sector-14, Gurgaon-122008 (Haryana)
Tel : +91-124-4803800 (30 Lines)
Email : surinoyor@gmail.com

PROJECT TITLE:
AVARNA PROJECTS LLP
PART OF RESIDENTIAL PLOT NO. 119
IN SECTOR-63A, GURGRAM - 1102075
(100.268 ACRES UNDER LICENSE NO.119
OF 2011 + 7.6625 ACRES ADDITIONAL
LICENSE NO.71 OF 2014 +2.08125 ACRES
ADDITIONAL LICENSE NO.104 OF 2019)
OWNER SIGNATURE ARCH. SIGNATURE
DATE: JULY/2024
SCALE: 1:100 DRAWING NO. A-40

