
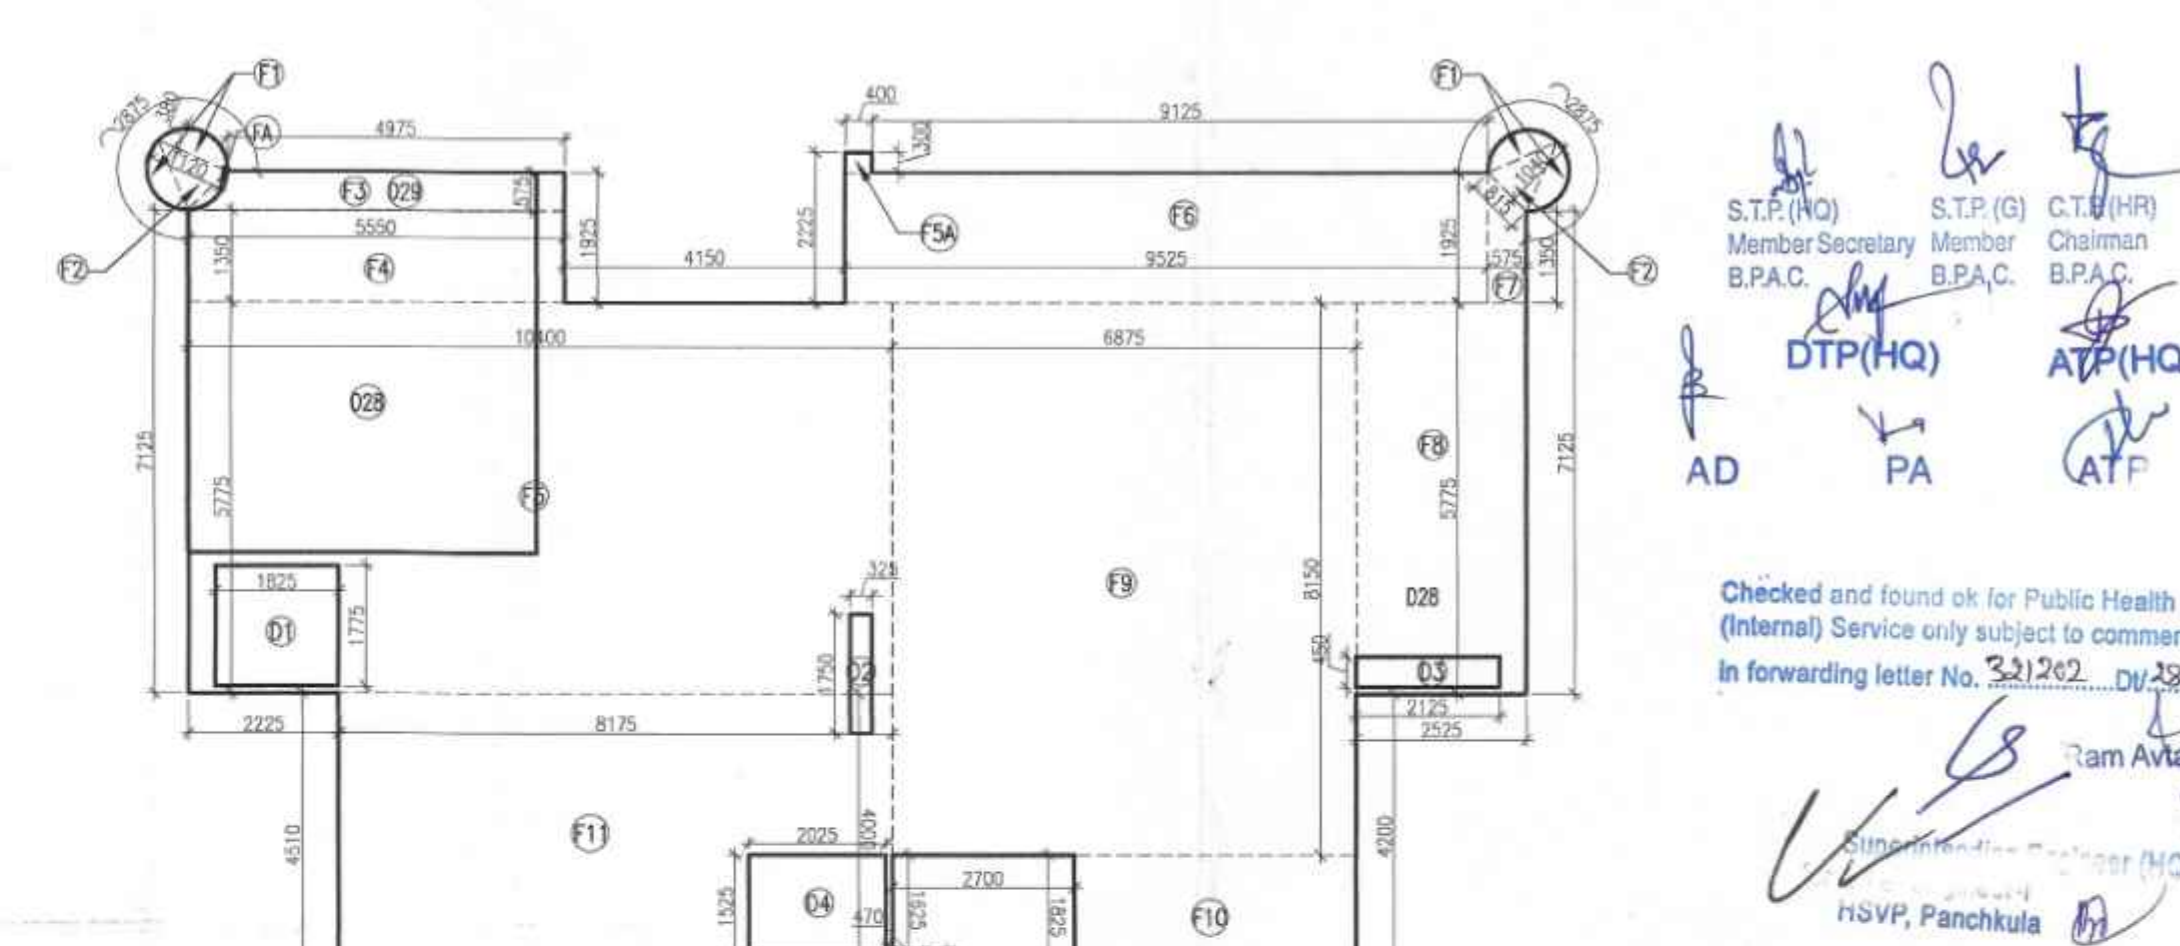
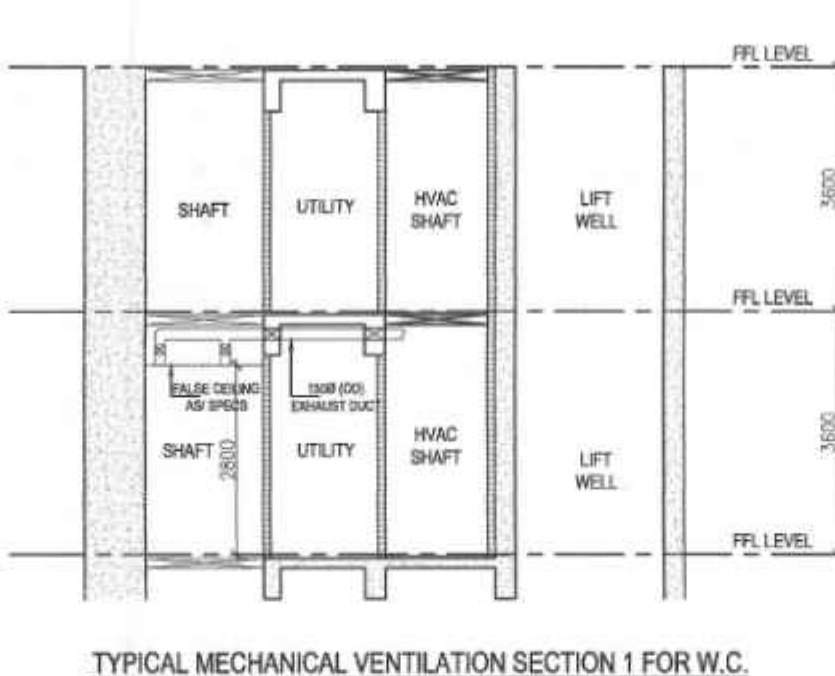


TYP 4TH, 8TH, 12TH, 29TH & 37TH FLOOR AREA						
CALCULATION						
ADDITION AREA						
S. No.	COEFF.	Dim (m)	X	Dim (m)	Nos.	Area (SQM)
F1	0.667	1.120	X	0.380	12	3.407
F2	0.5	1.040	X	0.815	6	2.543
F3	(4.975+5.550)/2	X	0.575	3	9.078	
F4	1	5.550	X	1.350	3	22.478
F5	1	10.400	X	5.775	1	60.060
F5A	1	0.400	X	0.300	3	0.360
F6	1	9.525	X	1.925	3	55.007
F7	(1.925+1.350)/2	X	0.575	3	2.825	
F8	1	2.525	X	5.775	3	43.746
F8A	1	2.225	X	5.775	2	25.699
F9	1	6.875	X	8.150	1	56.031
F10	1	4.175	X	1.825	3	22.858
F11	(4.510+4.000)/2	X	8.175	1	34.785	
F12	0.5	7.400	X	18.490	1	68.413
F13	0.5	4.875	X	15.830	1	38.586
F14	0.5	8.160	X	18.490	1	75.439
F15	0.5	15.675	X	4.985	1	39.070
F16	(2.415+1.630)/2	X	8.175	1	16.534	
F17	1	15.050	X	8.150	2	245.315
F18	(2.170+1.625)/2	X	8.175	1	15.512	
FA	0.667	0.815	X	0.160	3	0.261
TOTAL ADDITION AREA (A)						838.004
DEDUCTION AREA						
S. No.	COEFF.	Dim (m)	X	Dim (m)	Nos.	Area (SQM)
D1	1	1.825	X	1.775	3	9.718
D2	1	0.325	X	1.750	3	1.706
D3	1	2.125	X	0.450	3	2.869
D4	1	2.025	X	1.525	3	9.264
D5	0.5	1.070	X	1.850	1	0.990
D6	1	2.175	X	2.200	6	28.710
D7	0.5	1.090	X	1.915	1	1.044
D8	1	1.200	X	0.400	1	0.480
D9	1	1.570	X	0.400	1	0.628
D10	(3.175+3.700)/2	X	1.405	1	4.830	
D11	0.5	2.110	X	1.230	1	1.298
D12	0.5	2.110	X	1.055	1	1.113
D13	(1.200+1.500)/2	X	0.520	1	0.702	
D14	0.5	2.005	X	1.155	1	1.158
D15	(1.155+1.875)/2	X	1.250	1	1.894	
D16	(2.660+1.410)/2	X	6.020	1	12.251	
D17	0.5	6.120	X	3.040	1	9.302
D18	0.5	2.100	X	1.210	2	2.541
D19	(2.560+4.790)/2	X	3.860	1	14.186	
D20	(1.230+4.790)/2	X	2.060	1	6.201	
D21	(1.520+2.600)/2	X	0.620	1	1.277	
D22	1	2.600	X	2.095	1	5.447
D23	1	2.100	X	3.200	1	6.720
D24	(1.755+1.195)/2	X	0.975	1	1.438	
D25	0.5	1.120	X	1.945	1	1.089
D26	0.5	1.775	X	1.025	1	0.910
D27	0.5	1.850	X	1.070	1	0.990
D28	1	5.050	X	5.150	3	78.023
D29	(5.150+4.575)/2	X	0.575	3	8.988	
D30	0.5	6.260	X	3.035	1	9.500
D31	(0.650+4.415)/2	X	5.800	1	14.689	
D32	1	0.300	X	4.415	1	1.325
D33	0.5	5.960	X	2.980	1	8.880
TOTAL DEDUCTION AREA (D)						249.557
TOTAL NET F.A.R AREA (F1 - D1) = F						588.447
TOTAL NON FAR AREA (N)						59.147
TOTAL BUILTUP AREA (F+N)						647.594

TYP 4TH, 8TH, 12TH, 29TH & 37TH FLOOR AREA						
CALCULATION						
D10	$(3.175+3.700)/2$	X	1.405	1	4.830	
D11	0.5	2.110	X	1.230	1	1.298
D12	0.5	2.110	X	1.055	1	1.113
D13	$(1.200+1.500)/2$	X	0.520	1	0.702	
D16	$(2.660+1.410)/2$	X	6.020	1	12.251	
D17	0.5	6.120	X	3.040	1	9.302
D18	0.5	2.100	X	1.210	2	2.541
D19	$(2.560+4.790)/2$	X	3.860	1	14.186	
D20	$(1.230+4.790)/2$	X	2.060	1	6.201	
D21	$(1.520+2.600)/2$	X	0.620	1	1.277	
D22	1	2.600	X	2.095	1	5.447
TOTAL NON FAR AREA (N)						59.147

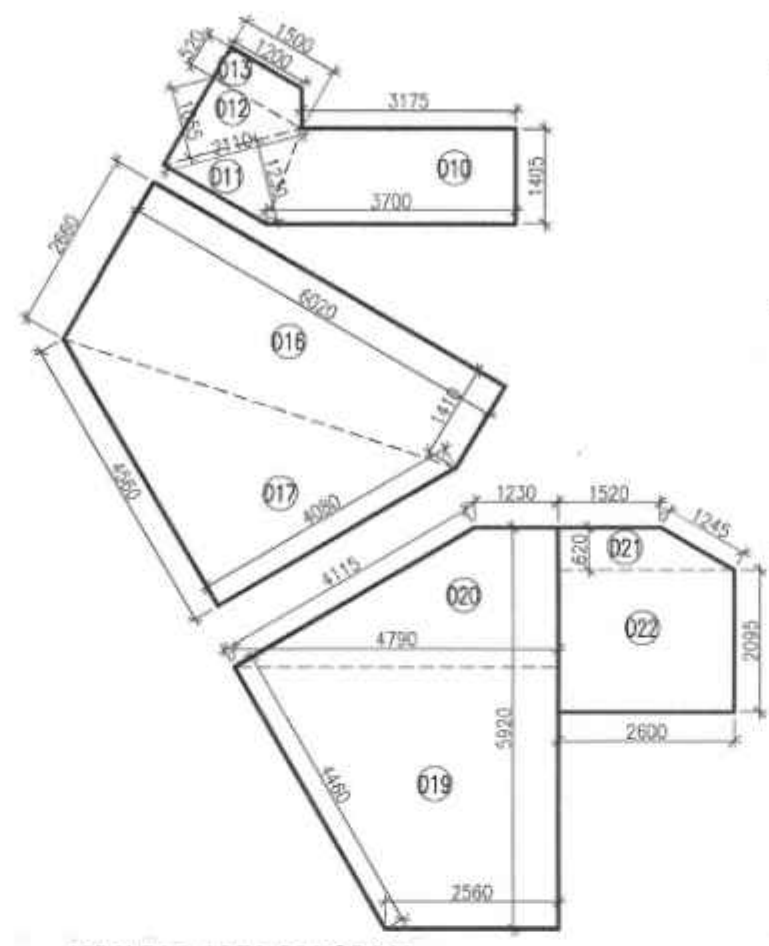

Checked and found ok for Public Health
(Internal) Service only subject to comments in
in forwarding letter No. 321202... Dtd 28.11.24

DDY (T)
MEMBER
BPAC

Sanctioned
TO BE READ WITH THIS OFFICE
MEMO NO. 41222
DATED: 31/01/2025

TYP. FLOOR PLAN (4TH, 8TH, 12TH, 21TH, 29TH & 37TH FLOOR PLAN)

TYP. 4TH, 8TH, 12TH, 21TH, 29TH & 37TH FLOOR AREA DIAGRAM

FIRE LEGEND:-	
A	100W FIRE RETARDANT PIPE LOW DRAIN
B	80W DRAIN PIPE
C	CO2 TYPE FIRE EXTINGUISHERS 4.5KG
D	9LW M.F. TYPE CO2 FIRE EXTINGUISHERS
E	FIRE FLOOR DRAIN PIPE
F	FIRE DOOR
G	FIRE HOSE CABINET (FHC)

LEGEND:-	
100mm UPVC SOIL & WASTE PIPE	1
100mm UPVC WASTE & VENT PIPE	2
100mm UPVC KITCHEN WASTE & VENT PIPE	3
75mm UPVC VENT (V7)	4
100mm UPVC RAIN WATER PIPE	5
100mm UPVC BALCONY RAIN WATER PIPE	6
100mm UPVC BALCONY RAIN WATER PIPE	7
TYPICAL DOOR WINDOW SCHEDULE				
NAME	WIDTH	HEIGHT	CILL	LINTEL
D1	1500	2400	0	2400
D2	1000	2400	0	2400
D3	800	2400	0	2400
W1	1600	1800	600	2400
V1	600	1200	1200	2400
SD1	2750	2400	0	2400
SD2	4300	2400	0	2400
SD3	1350	2400	0	2400
SD4	1675	2400	0	2400
SD5	4575	2400	0	2400
SD6	3500	2400	0	2400
SD7	4150	2400	0	2400
DW1	1750	2400	00/1050	2400
G1	4150	2400	0	2400
G2	3500	2400	0	2400
G3	4300	2400	0	2400
G4	2800	2400	0	2400
G5	4575	2400	0	2400
GD1	4110	5100	0	5100
FD1	1200	2400	0	2400
FD2	1250	2400	0	2400
FD3	1500	2400	0	2400
FH	900	2400	0	2400
GS	2400	1500	0	2400