


S.T.P. (HQ) Member Secretary B.P.A.C.
S.T.P. (G) Member B.P.A.C.
S.T.P. (HR) Chairman B.P.A.C.

AD
DTP(HQ)
PA
ATP
ATP(HQ)


DDT(HQ)
MEMBER
BPAC

Ram Avtar Bassi
JD(HQ)

SANCTIONED
TO BE READ WITH THIS OFFICE
MEMO NO: 4222
DATED: 31/01/2025

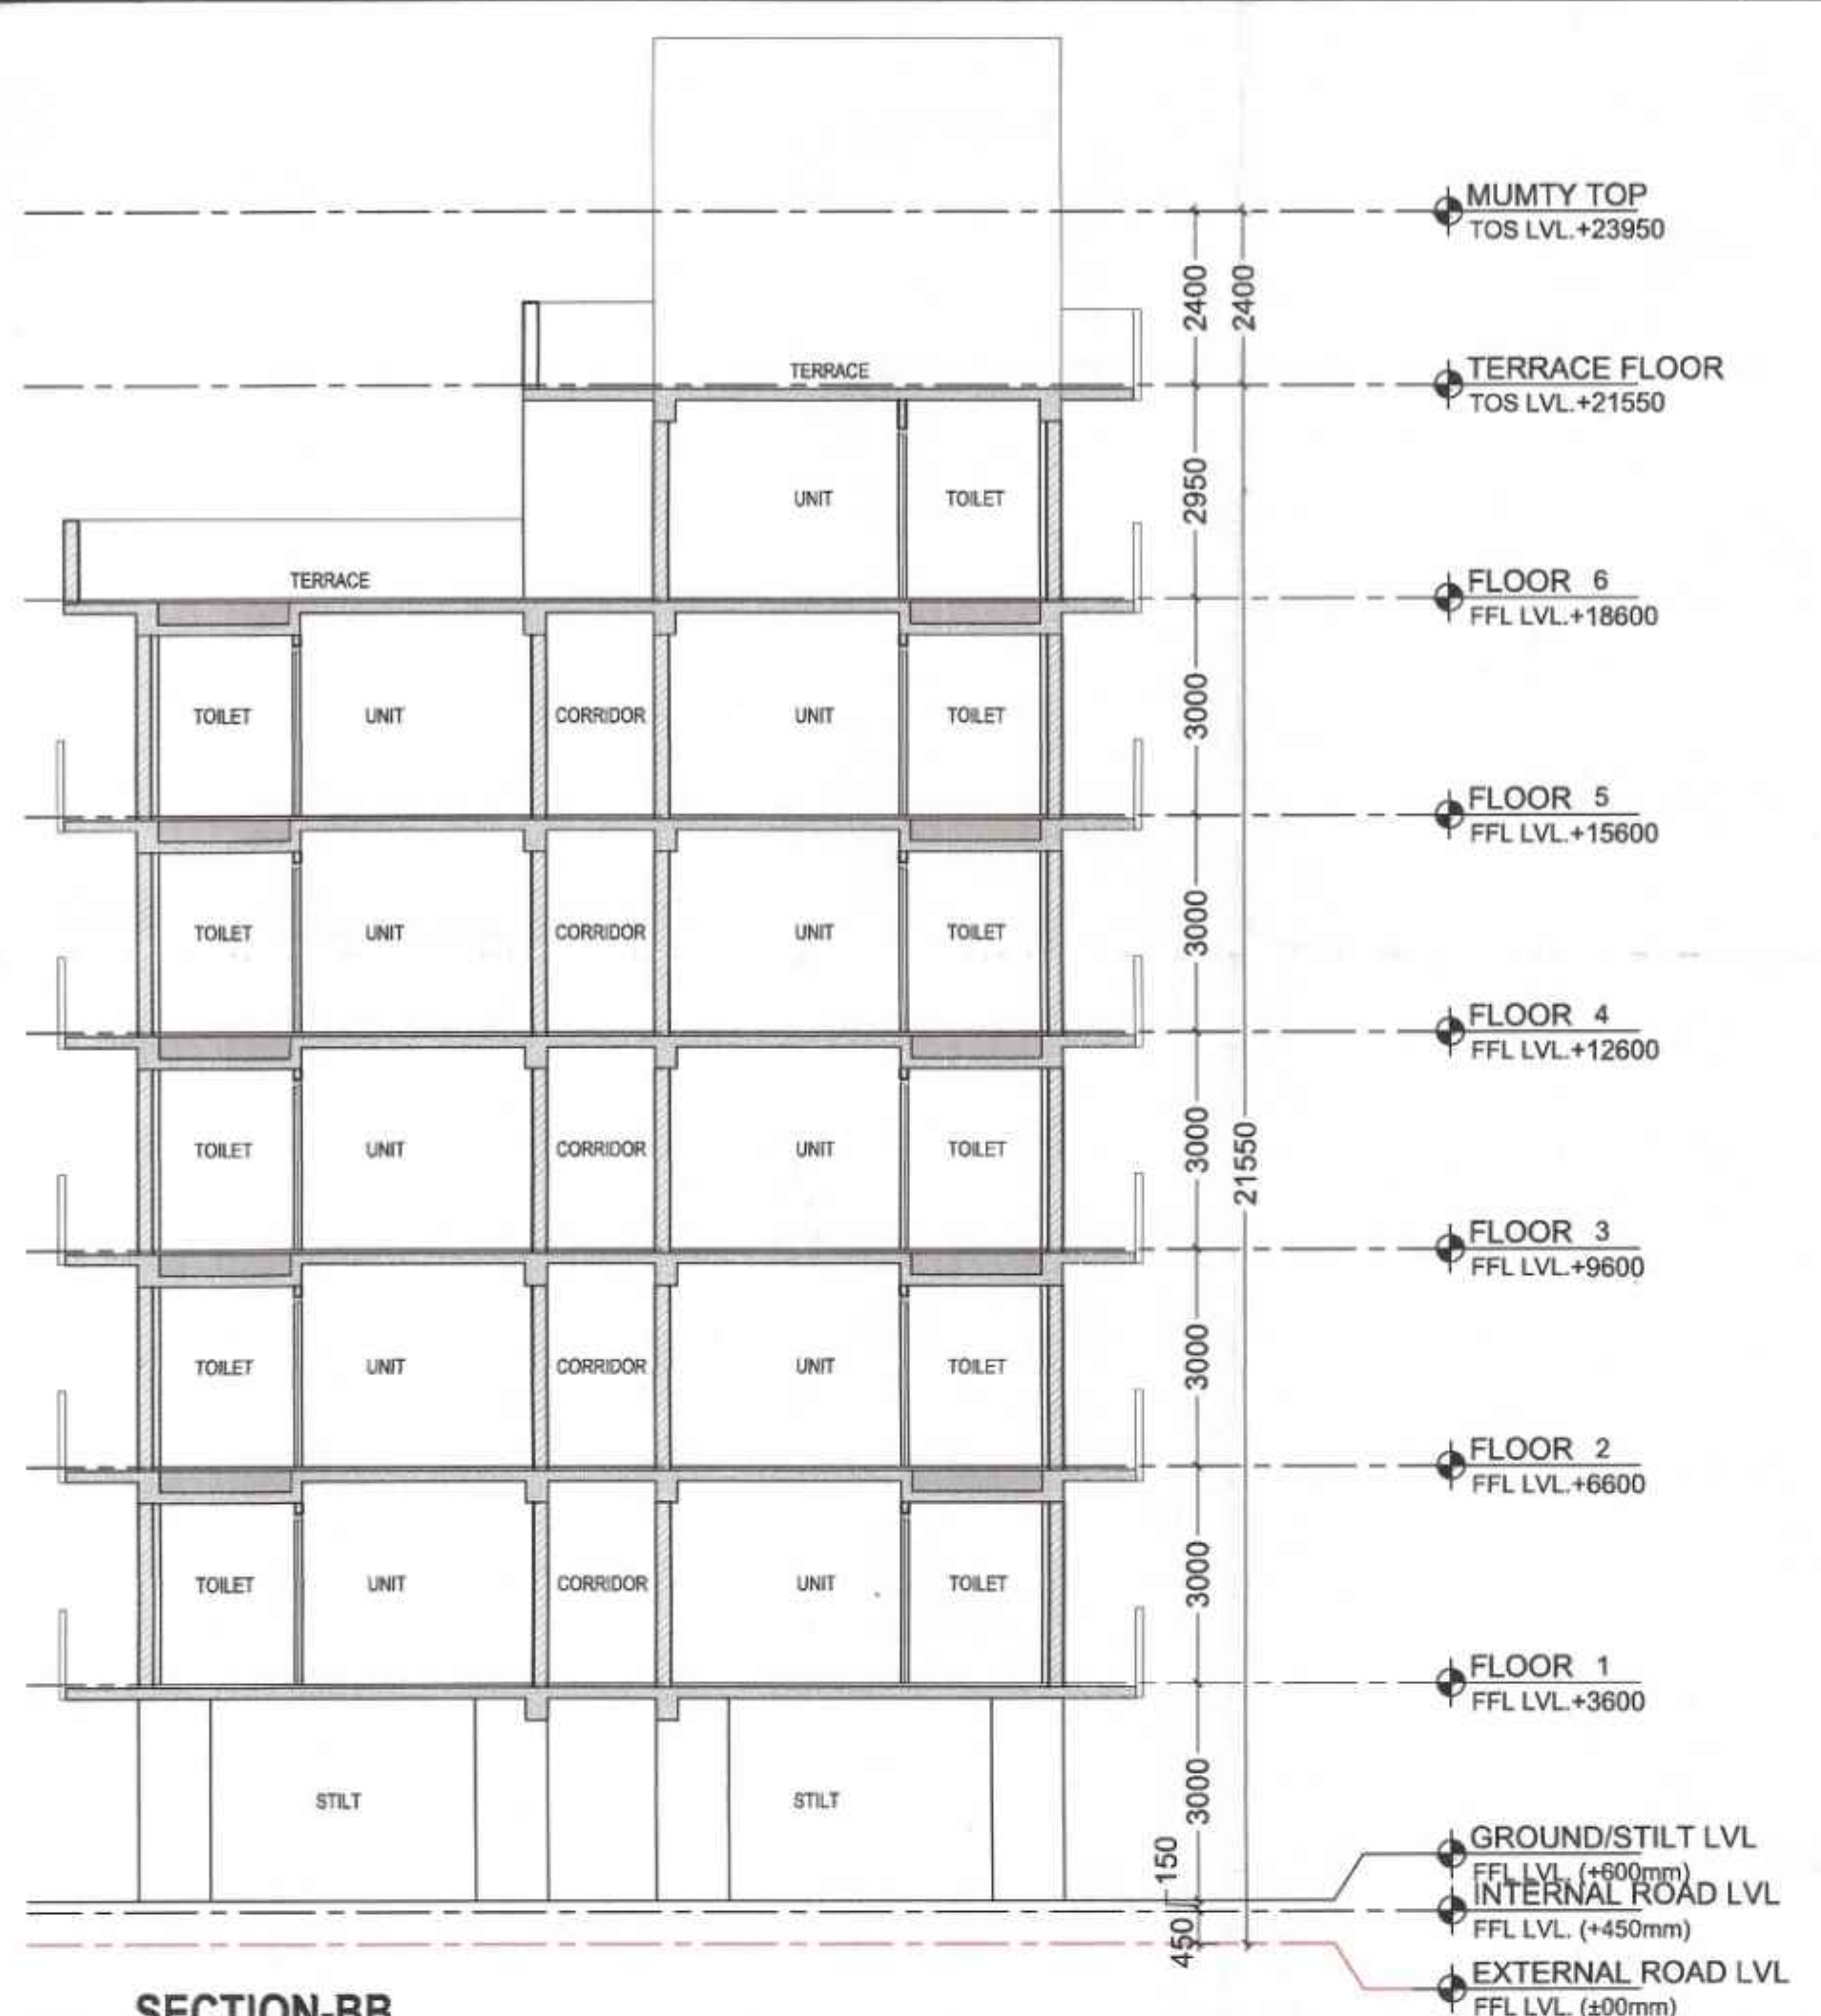

SECTION-BB

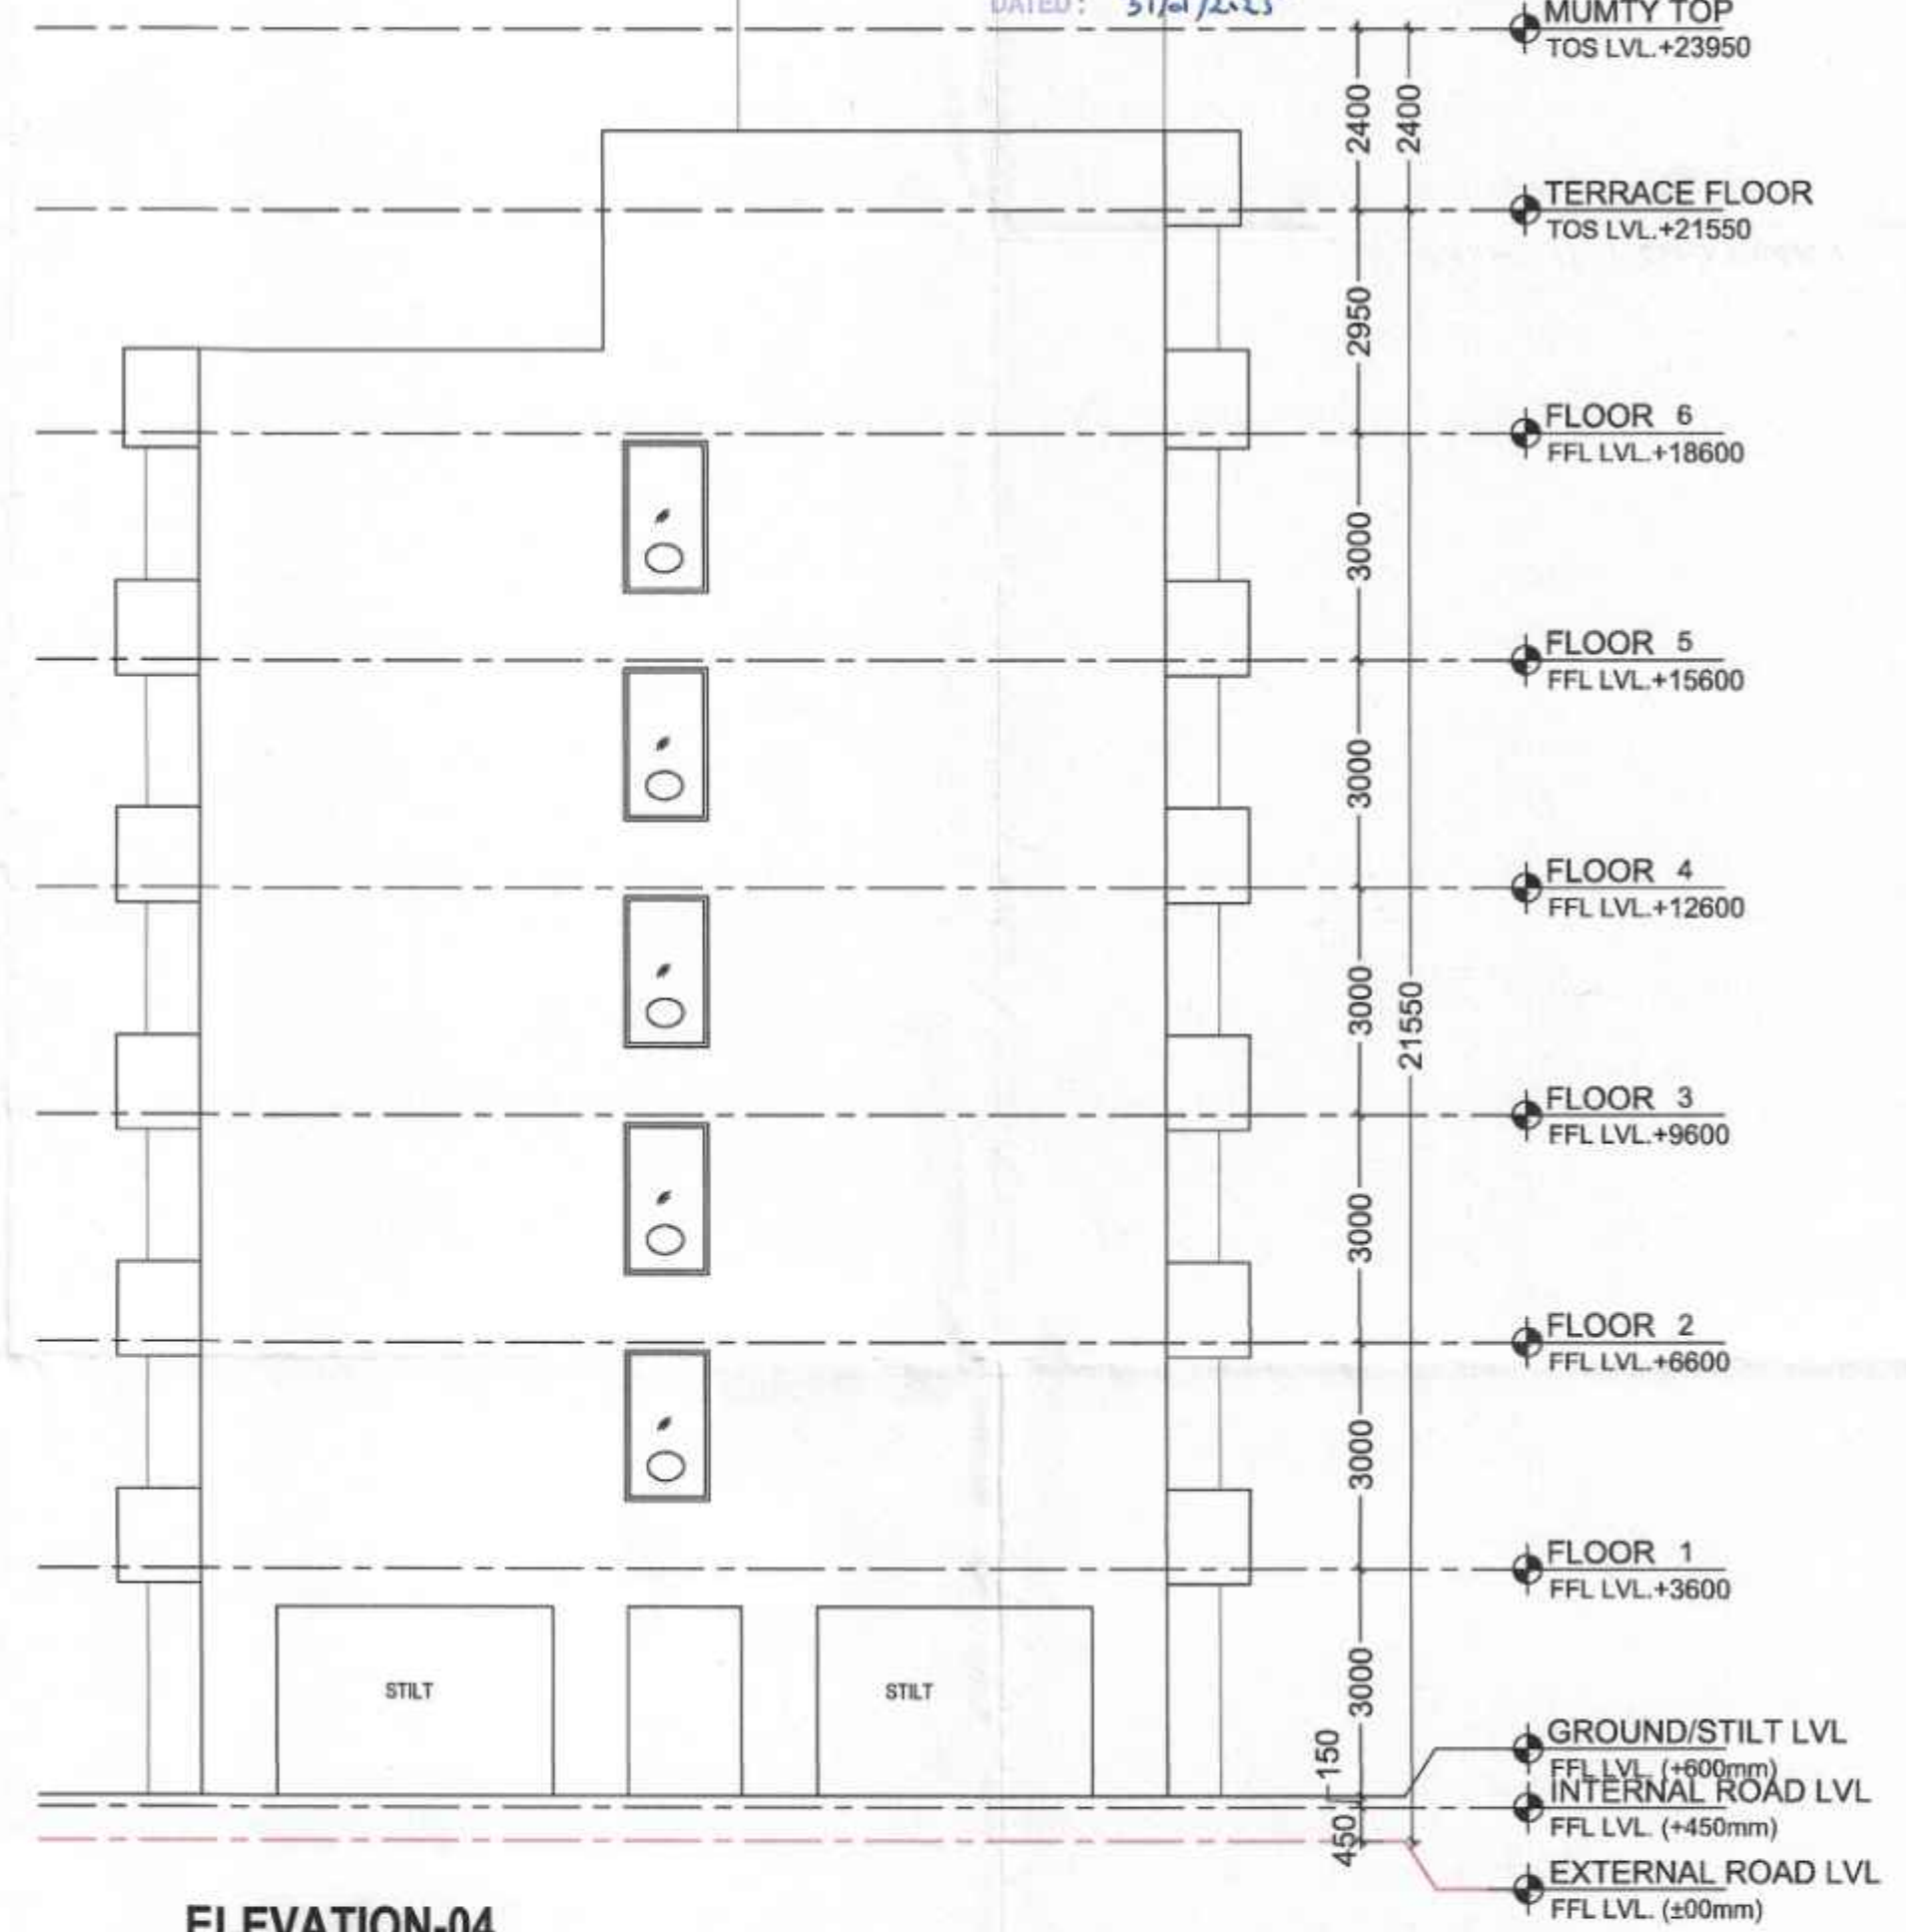

ELEVATION-04



SECTION-AA

PROJECT NAME :-	
TRINITY SKY PALAZZOS	
PROJECT :-	
PROPOSED BUILDING PLAN OF GROUP HOUSING MEASURING 10.84375 ACRES (LICENCE NO. 130 OF 2024 DATED 24.10.2024) IN SECTOR-88B, GURUGRAM MANESAR URBAN COMPLEX BEING DEVELOPED BY FIDATOCITY HOMES PVT. LTD. AND OTHER'S IN COLLABORATION WITH FIDATOCITY HOMES PVT. LTD.	
PRINCIPAL ARCHITECTS :-	
ACPL ACPL Design Ltd.	
CONSULTING ARCHITECTS	
SACHDEVA CONSULTANTS.	
ARCHITECT'S SEAL & SIGNATURE	OWNER'S SEAL & SIGNATURE
Scale : 1 : 100	
Drawing Title:- ELEVATION & SECTION (TOWER-EWS)	
Drawing No:- 29	