


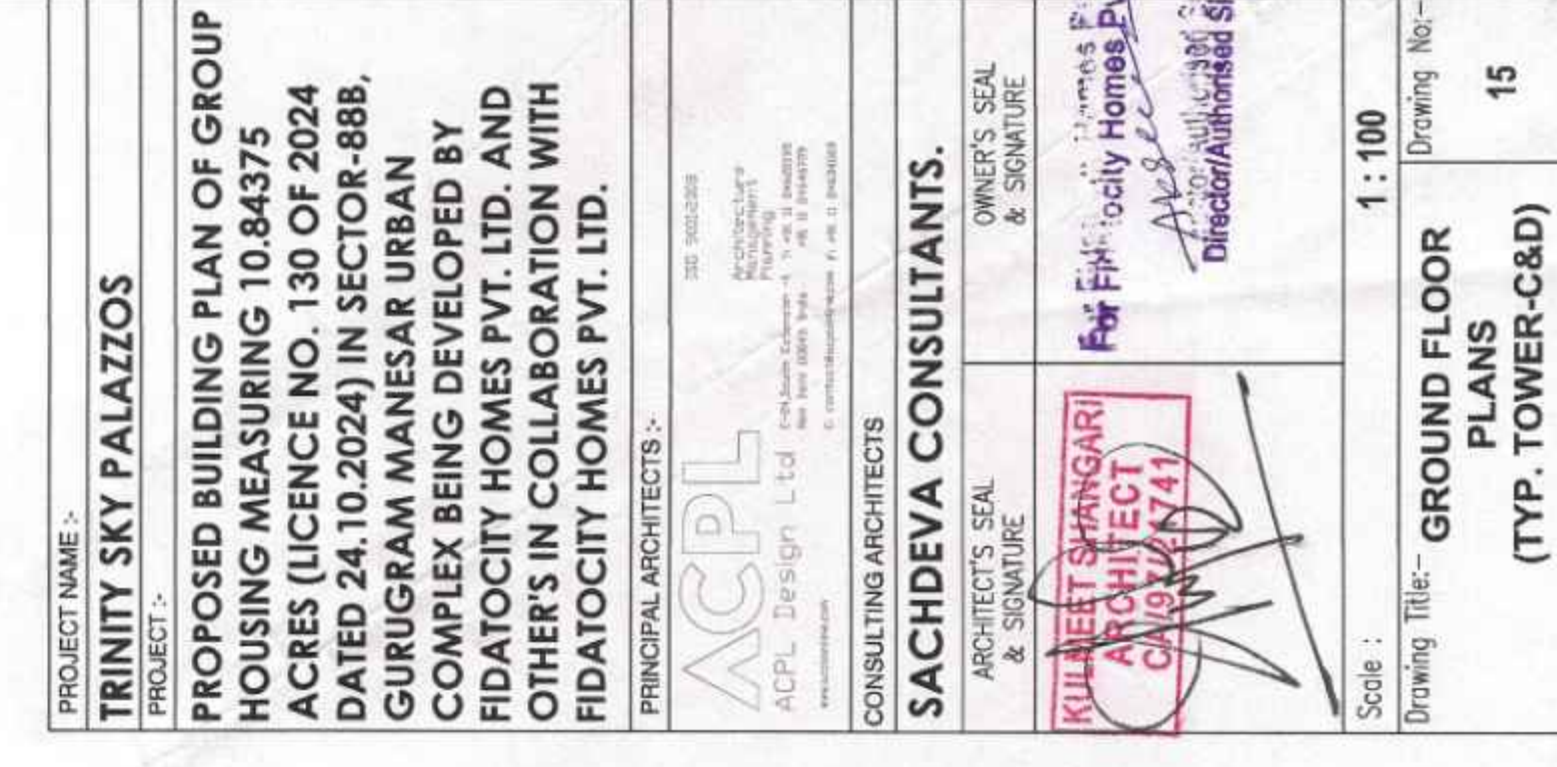

TYPICAL CORNER WINDOW SCHEDULE				
NAME	WIDTH	HEIGHT	CILL	LUETTE
D1	1500	2400	0	2400
D2	1000	2400	0	2400
D3	800	2400	0	2400
W1	1600	1800	600	2400
V1	600	1200	1200	2400
SD1	2750	2400	0	2400
SD2	4300	2400	0	2400
SD3	1350	2400	0	2400
SD4	1675	2400	0	2400
SD5	1475	2400	0	2400
SD6	3500	2400	0	2400
SD7	4150	2400	0	2400
DW1	1750	2400	00/0050	2400
G1	4150	2400	0	2400
G2	3500	2400	0	2400
G3	4300	2400	0	2400
G4	2800	2400	0	2400
G5	4475	2400	0	2400
GD1	4110	5100	0	5100
D1	1200	2400	0	2400
FD2	1250	2400	0	2400
FD3	1500	2400	0	2400
FH	900	2400	0	2400
GS	2400	1500	0	2400

GROUND FLOOR AREA CALCULATION									
ADDITION AREA									
S. No.	COEFF	Dim (m)	X	Dim (m)	Nos.	Area (SQM)			
S1	0.667	1.120	X	0.380	12	3.407			
S2	0.5	1.040	X	0.815	6	2.543			
S3	(8.650+18.825)/2	X	0.575	3	33.185				
S4	1	7.125	X	0.400	6	17.100			
S5	1	9.300	X	5.050	3	140.895			
S6	1	0.425	X	5.950	3	7.586			
S7	1	9.275	X	6.375	3	177.384			
S8	1	3.900	X	0.200	1	0.780			
S8A	1	4.000	X	0.200	2	1.600			
S9	0.5	0.350	X	0.610	1	0.107			
S9A	0.5	0.455	X	0.790	1	0.180			
S9B	0.5	0.455	X	0.315	1	0.086			
S10	1	5.755	X	4.650	1	26.761			
S10A	1	1.120	X	3.010	1	3.371			
S10B	1	0.380	X	4.650	1	1.767			
S11	1	3.150	X	0.100	1	0.315			
S12	1	0.425	X	3.325	3	4.239			
S12A	1	5.755	X	4.750	2	54.673			
S12B	1	3.110	X	1.120	2	6.966			
S12C	1	4.750	X	0.375	1	1.781			
S13	1	7.175	X	6.075	3	130.764			
S13A	1	0.380	X	4.750	1	1.805			
S14	(6.405+6.290)/2	X	0.200	2	1.270				
S14A	(6.145+6.260)/2	X	0.200	2	2.481				
TOTAL GROUND FLOOR NON FAR AREA (S)							621.045		
PORCH/CANOPY AREA CALCULATIONS									
P1	1	4.415	X	2.400	1	10.596			
TOTAL PORCH AREA (P1)							10.596		
FAR AREA CALCULATIONS									
S. No.	COEFF	Dim (m)	X	Dim (m)	Nos.	Area (SQM)			
F1	1	0.300	X	0.400	3	0.360			
F2	1	2.125	X	2.075	3	13.228			
F3	1	0.425	X	1.850	3	2.359			
F3A	1	1.635	X	1.235	2	4.038			
F4	1	2.025	X	0.750	3	4.556			
F4A	1	1.120	X	1.635	1	1.831			
F5	1	1.650	X	0.300	1	0.495			
F6	(9.615+5.445)/2	X	7.220	1	54.367				
F7	(9.180+4.940)/2	X	7.340	1	51.820				
F8	(3.950+9.180)/2	X	9.100	1	59.742				
F9	(4.345+9.615)/2	X	9.120	1	63.658				
TOTAL NET F.A.R. AREA = F							286.454		
TOTAL GROUND FLOOR (S+P+F) = G							888.095		

LEGEND :-	DESCRIPTION	SYMBOL
1	110 OD 4"PC SOIL & VENT PIPE	
2	110 OD 4"PC WASTE & VENT PIPE	
3	110 OD 4"PC KITCHEN WASTE & VENT PIPE	
4	75 OD VENT PIPE (1P)	
5	160 OD 4"PC RAIN WATER PIPE	
6	110 OD HUMIDITY & BALCONY RAIN WATER PIPE	
7	110 OD UTILITY BALCONY RAIN WATER PIPE	
8	DOMESTIC WATER SUPPLY ON TAKE	
9	FLUSHING WATER SUPPLY ON TAKE	
10	DOMESTIC WATER SUPPLY RISER	
11	FLUSHING WATER SUPPLY RISER	
12	PIPE DROP	
13	FLOOR DRAIN (FD)	
14	FLOOR TRAP (FT)	
15	BALCONY DRAIN (BD)	
16	BALCONY DRAIN PIPE	
17	DOMESTIC WATER SUPPLY (DWS)	
18	HYDROPHNEUMATIC DOMESTIC WATER (HDW)	
19	FLUSHING WATER SUPPLY (FWS)	
20	FLUSHING WATER SUPPLY RISER	
21	DOMESTIC WATER SUPPLY RISER	
22	1000 SOIL PIPE	
23	1000 WASTE PIPE	
24	750 VENT PIPE	
25	RAIN WATER PIPE	
26	HEALTH FAUCET	
27	ACCESS DOOR (AD)	
28	BALL VALVE / BUTTERFLY VALVE	

FIRE LEGEND:-	
A.	1000 FIRE HYDRANT PIPE LOW ZONE.
B.	800 DRAIN PIPE
	CO2 TYPE FIRE EXTINGUISHERS (5KG.
	9 Ltr. M.F. TYPE CO. FIRE EXTINGUISHER
FD	FLOOR DRAIN PIPE
FD	FIRE DOOR
	FIRE HOSE CABINET (FHC).

