



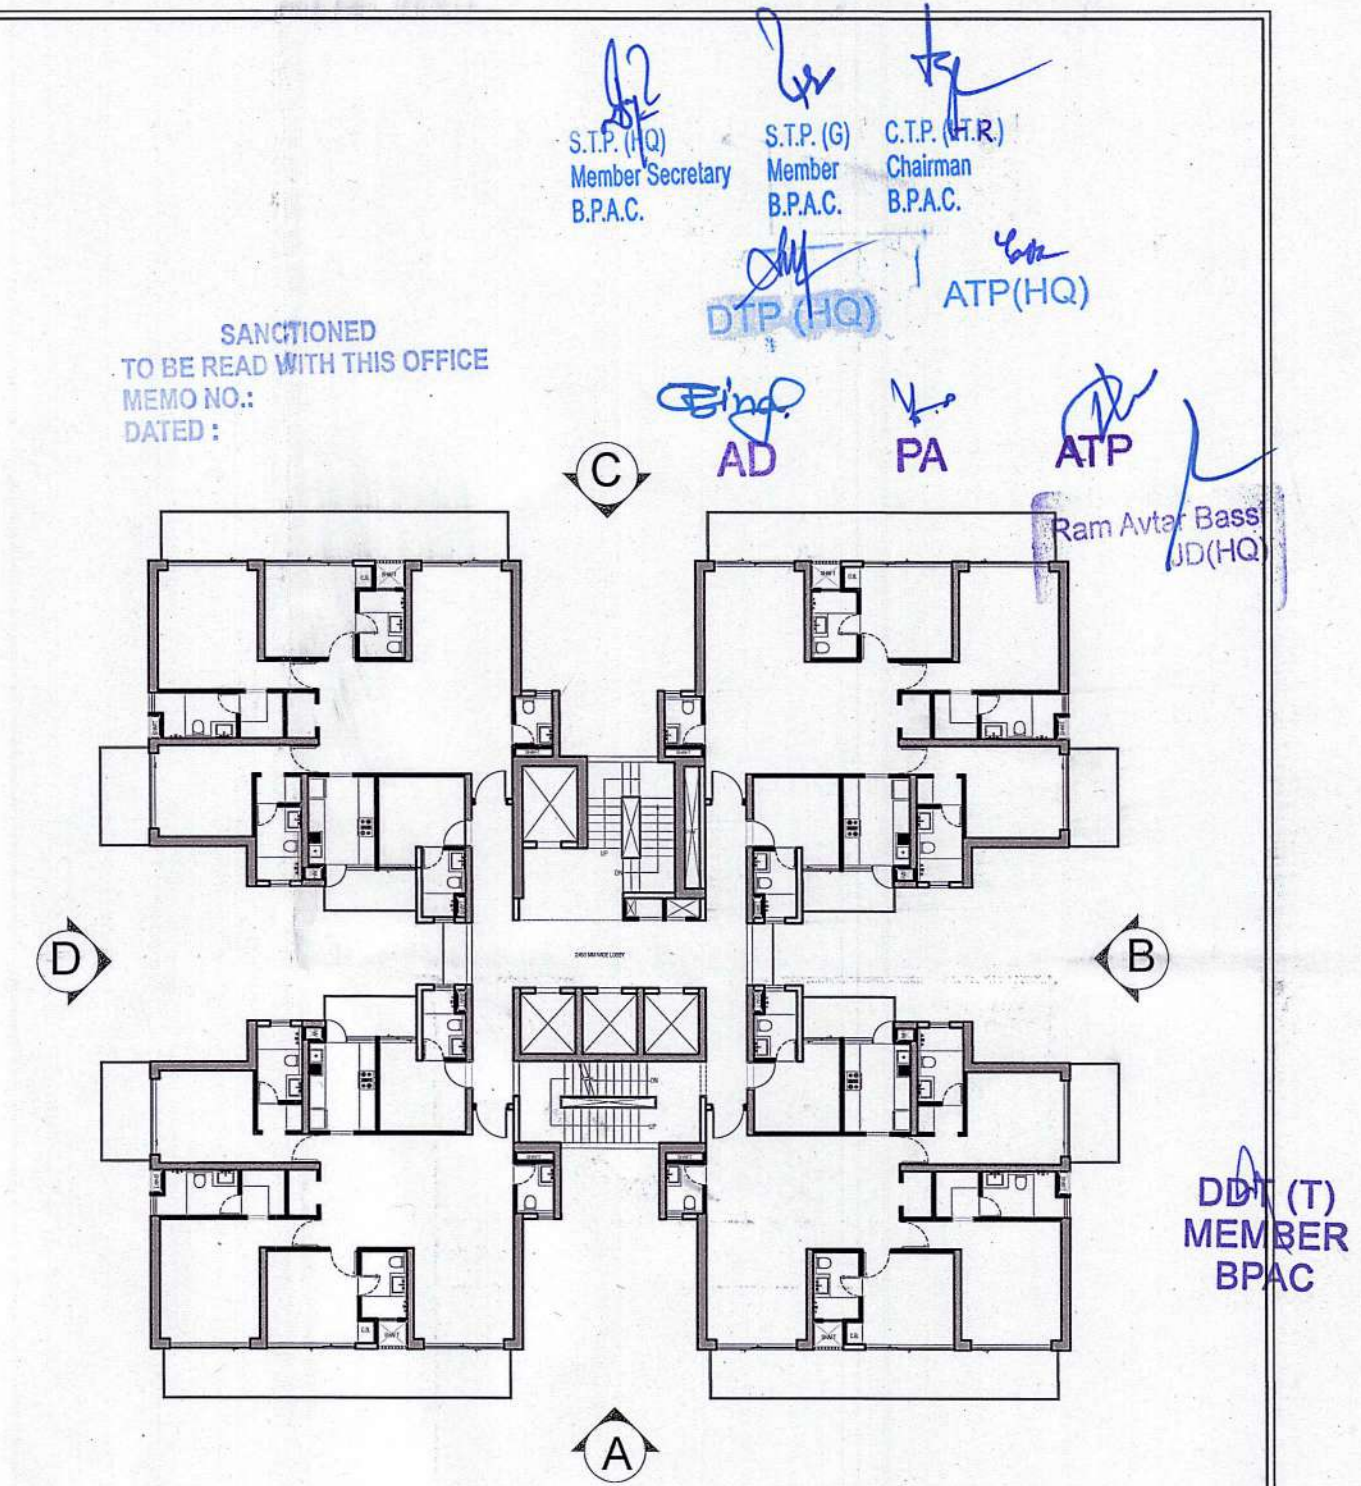

SUBMISSION DRAWING

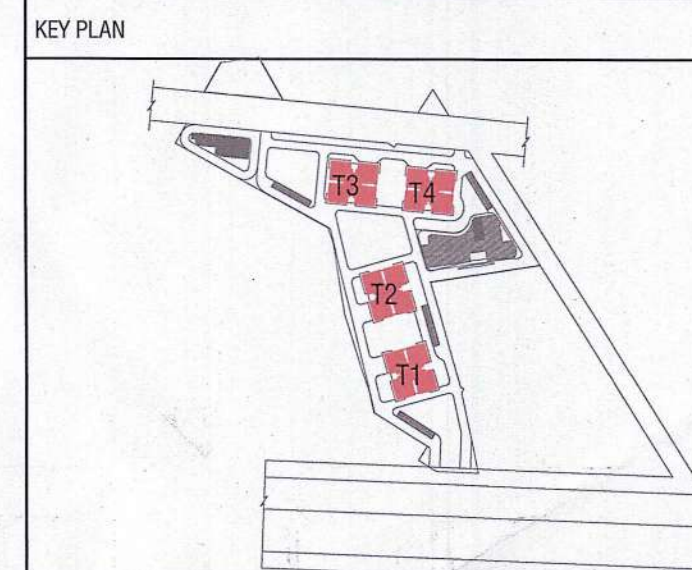

PRINCIPAL ARCHITECT
ACPL
ACPL Design Ltd
77, SS House, Bhagwan Mahaveer Marg, Sector 44, Gurugram, Haryana 122003

CLIENT
NORTH STAR TOWERS PRIVATE LIMITED
77, SS House, Bhagwan Mahaveer Marg, Sector 44, Gurugram, Haryana 122003

PROJECT
PROPOSED BUILDING PLAN OF MIXED LAND USE COLONY UNDER
TOD POLICY (96% RESIDENTIAL AND 4% COMMERCIAL) FOR AN
AREA MEASURING 6.4166 ACRES AND 4% COMMERCIAL FOR AN
AREA MEASURING 0.265 OF 2023
DATED 19/12/2023 IN THE REVENUE ESTATE OF VILLAGE BADHA
& NAWADA FATEHPUR, SECTOR-90, GURUGRAM, BEING
DEVELOPED BY NORTH STAR TOWERS PRIVATE LIMITED.

For North Star Towers Pvt. Ltd.
OWNER/AUTH. SIGNATURE
ARCHITECT'S SIGNATURE

DRAWING TITLE
TYPICAL TOWER (T1, T2, T3, & T4) ELEVATION A&C
DRAWING NO. A-11
SCALE: 1:200