

SANCTIONED
TO BE READ WITH THIS OFFICE
MEMO NO.:
DATED :

S.T.P. (H)
Member Secretary
B.P.A.C.

S.I.P. (G)
Member
B.P.A.C.

C.T.P. (H)
Chairman
B.P.A.C.

DTP (HQ)

ATP (HQ)


AD

PA

ATP


Ram Arjit Bassi
JD (HQ)

DDA (T)
MEMBER
BPAC

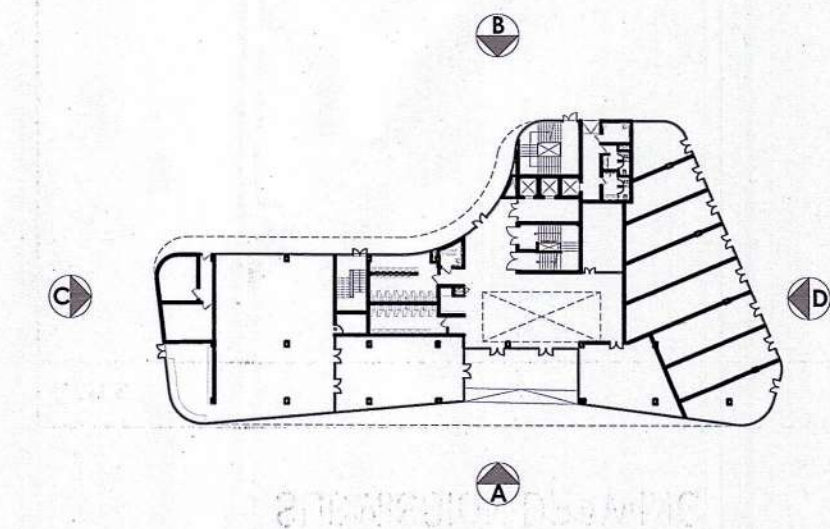

SUBMISSION DRAWING

KEY PLAN

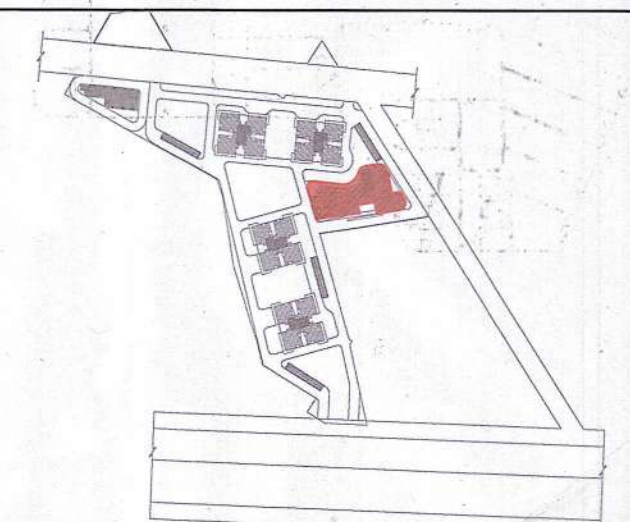

PRINCIPAL ARCHITECT

ACPL ISO 9001:2015
Architecture
Management
Planning
ACPL Design Ltd E-24 South Extension -III, 4th Flr, 24622/95
New Delhi-110029 India +91 11 24658909
www.acplindia.com E: info@acplindia.com, acpl@acplindia.com

CLIENT

NORTH STAR TOWERS PRIVATE LIMITED
77, SS House, Bhagwan Mahaveer Marg, Sector 44, Gurugram, Haryana 122003

PROJECT

PROPOSED BUILDING PLAN OF MIXED LAND USE COLONY UNDER
TOD POLICY (96% RESIDENTIAL AND 4% COMMERCIAL) FOR AN
AREA MEASURING 6.4166 ACRES (LICENCE NO. 265 OF 2023
DATED 19/12/2023) IN THE REVENUE ESTATE OF VILLAGE BADHA
& NAWADA FATEHPUR, SECTOR-80, GURUGRAM, BEING
DEVELOPED BY NORTH STAR TOWERS PRIVATE LIMITED.

For North Star Towers Pvt. Ltd.

Authorised Signatory

OWNER/AUTH. SIGNATURE

KULDEEP SHANGAR
ARCHITECT
CA/87/21741

ARCHITECT'S SIGNATURE

DRAWING TITLE

COMMERCIAL BUILDING (CLUB & SHOPPING)
ELEVATIONS- C & D

DRAWING NO. A-19

SCALE: 1:150

