


SANCTIONED
TO BE READ WITH THIS OFFICE
MEMO NO.:
DATED :

S.T.P. (HQ) Member Secretary B.P.A.C.
S.T.P. (G) Member B.P.A.C.
C.T.P. (H.R) Chairman B.P.A.C.
DTP (HQ)
ATP (HQ)
AD
PA
ATP
Ram Awar Bassi JD (HQ)

DDO (T) MEMBER BPAC

SUBMISSION DRAWING

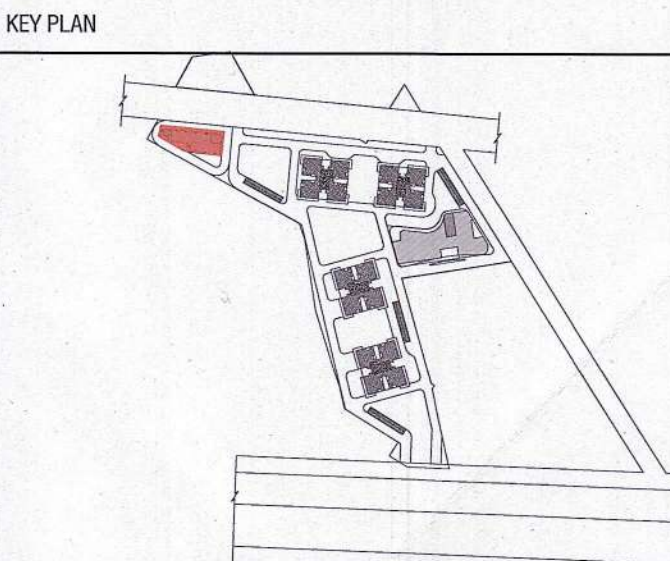

PRINCIPAL ARCHITECT
ACPL
ACPL Design Ltd
77, SS House, Bhagwan Mahaveer Marg, Sector 44, Gurugram, Haryana 122003

CLIENT
NORTH STAR TOWERS PRIVATE LIMITED

PROPOSED BUILDING PLAN OF MIXED LAND USE COLONY UNDER TOD POLICY (96% RESIDENTIAL AND 4% COMMERCIAL) FOR AN AREA MEASURING 6.4166 ACRES (LICENCE NO. 265 OF 2023 DATED 19/12/2023) IN THE REVENUE ESTATE OF VILLAGE BADHA & NAWADA FATEHPUR, SECTOR-90, GURUGRAM, BEING DEVELOPED BY NORTH STAR TOWERS PRIVATE LIMITED.

For North Star Towers Pvt. Ltd.
Authorised Signatory
OWNER/AUTH. SIGNATURE
ARCHITECT'S SIGNATURE
DRAWING TITLE
EWS (SECTION- 1-1, & 2-2)
DRAWING NO.
A-25
SCALE: 1:100

