



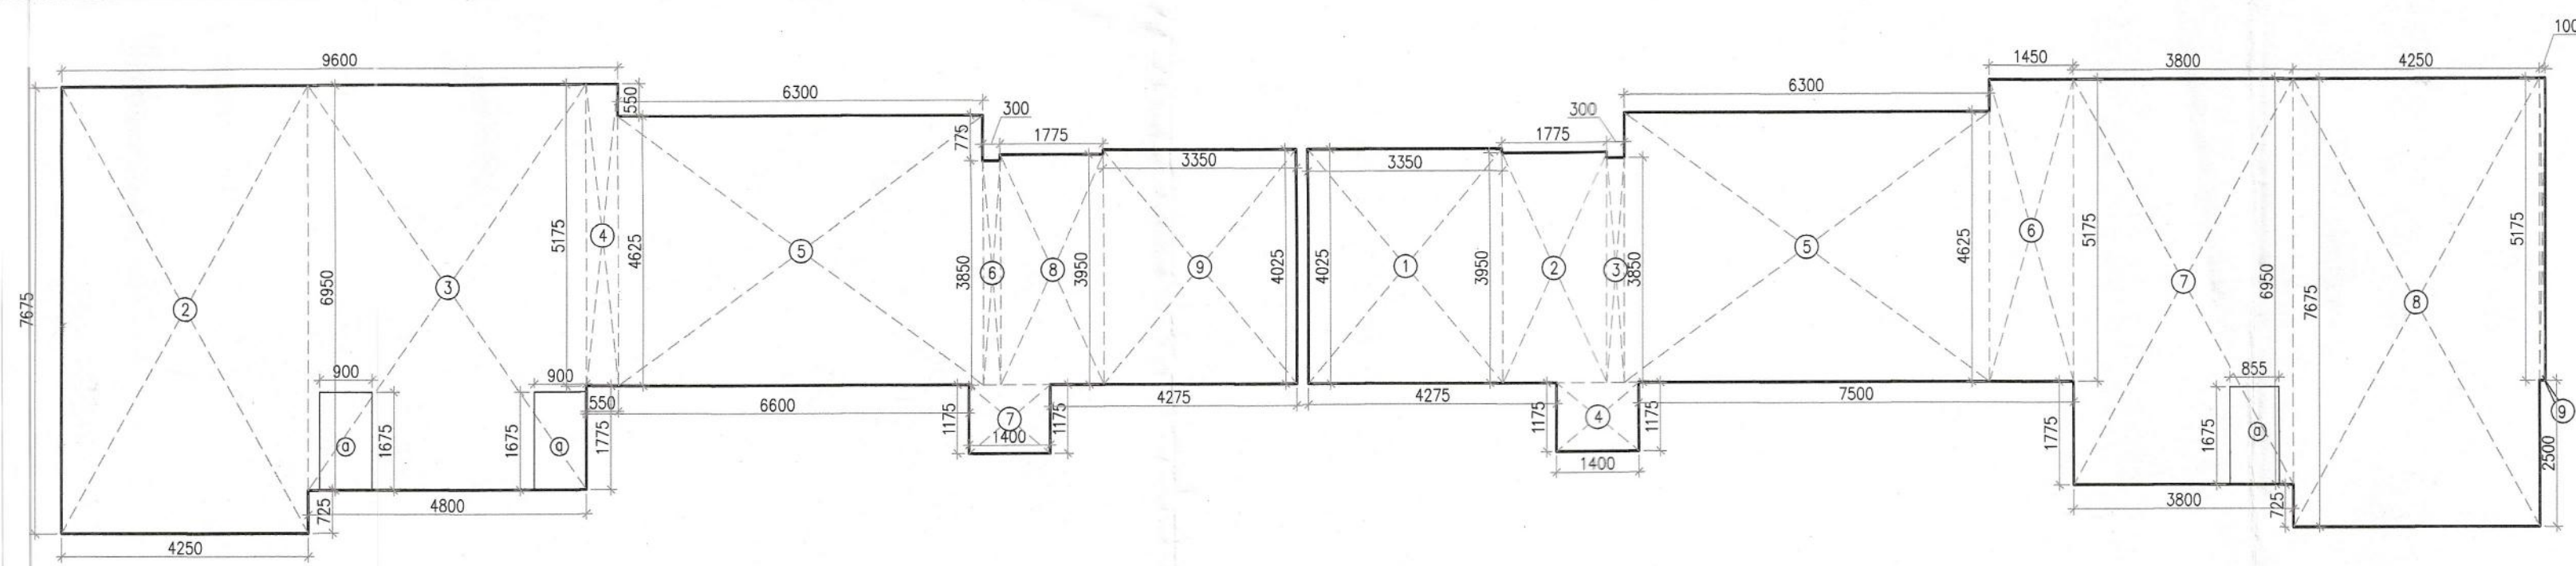

TYPICAL FLOOR (CARPET AREA)
(TOWER-01)
UNIT-02

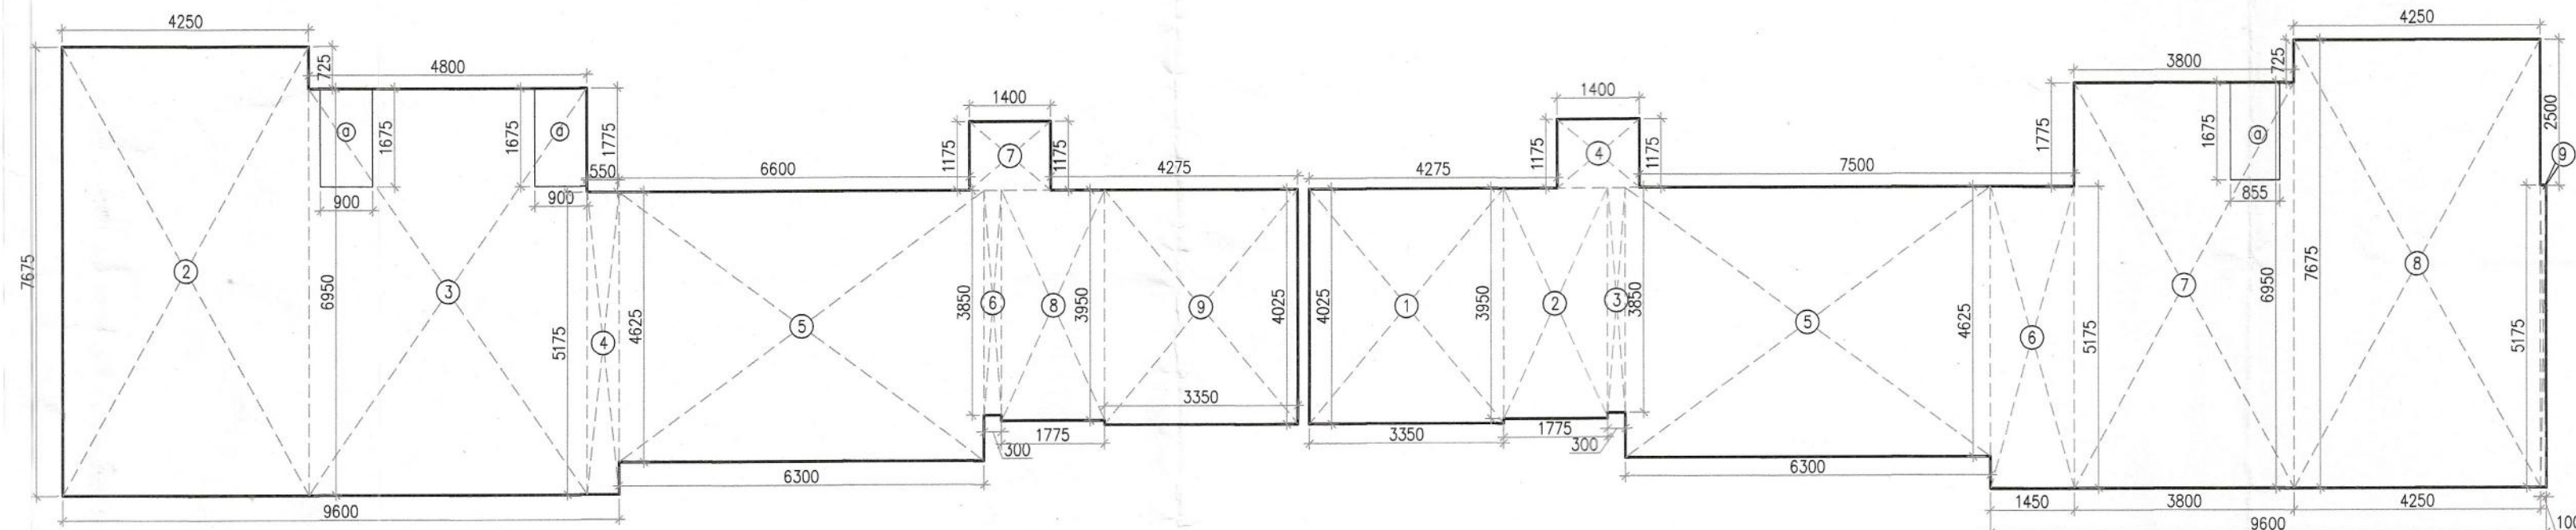

TYPICAL FLOOR (CARPET AREA)
(TOWER-01)
UNIT-03

UNIT-01

CARPET AREA (TOWER-1) UNIT - 01									
GROSS - A									
2	=	1	X	4.250	X	7.675	=	32.619	SQM
3	=	1	X	4.800	X	6.950	=	33.360	SQM
4	=	1	X	0.550	X	5.175	=	2.846	SQM
5	=	1	X	6.300	X	4.625	=	29.138	SQM
6	=	1	X	0.300	X	3.850	=	1.155	SQM
7	=	1	X	1.400	X	1.175	=	1.645	SQM
8	=	1	X	1.775	X	3.950	=	7.011	SQM
9	=	1	X	3.350	X	4.025	=	13.484	SQM
TOTAL							=	121.258	SQM
GROSS - B									
a	=	2	X	0.900	X	1.675	=	3.015	SQM
TOTAL							=	3.015	SQM
TOTAL CARPET AREA (TOWER-1) UNIT - 01									
							=	GROSS - A	GROSS - B
							=	121.258	3.015
							=	118.243	SQM


CARPET AREA (TOWER-1) UNIT - 04									
GROSS - A									
1	=	1	X	3.350	X	4.025	=	13.484	SQM
2	=	1	X	1.775	X	3.950	=	7.011	SQM
3	=	1	X	0.300	X	3.850	=	1.155	SQM
4	=	1	X	1.400	X	1.175	=	1.645	SQM
5	=	1	X	6.300	X	4.625	=	29.138	SQM
6	=	1	X	1.450	X	5.175	=	7.504	SQM
7	=	1	X	3.800	X	6.950	=	26.410	SQM
8	=	1	X	4.250	X	7.675	=	32.619	SQM
9	=	1	X	0.100	X	5.175	=	0.518	SQM
TOTAL							=	119.483	SQM
GROSS - B									
a	=	1	X	0.855	X	1.675	=	1.432	SQM
TOTAL							=	1.432	SQM
TOTAL CARPET AREA (TOWER-1) UNIT - 04									
							=	GROSS - A	GROSS - B
							=	119.483	1.432
							=	118.050	SQM

CARPET AREA (TOWER-1) UNIT - 02									
GROSS - A									
2	=	1	X	4.250	X	7.675	=	32.619	SQM
3	=	1	X	4.800	X	6.950	=	33.360	SQM
4	=	1	X	0.550	X	5.175	=	2.846	SQM
5	=	1	X	6.300	X	4.625	=	29.138	SQM
6	=	1	X	0.300	X	3.850	=	1.155	SQM
7	=	1	X	1.400	X	1.175	=	1.645	SQM
8	=	1	X	1.775	X	3.950	=	7.011	SQM
9	=	1	X	3.350	X	4.025	=	13.484	SQM
TOTAL							=	121.258	SQM
GROSS - B									
a	=	2	X	0.900	X	1.675	=	3.015	SQM
TOTAL							=	3.015	SQM
TOTAL CARPET AREA (TOWER-1) UNIT - 02									
							=	GROSS - A	GROSS - B
							=	121.258	3.015
							=	118.243	SQM


CARPET AREA (TOWER-1) UNIT - 03									
GROSS - A									
1	=	1	X	3.350	X	4.025	=	13.484	SQM
2	=	1	X	1.775	X	3.950	=	7.011	SQM
3	=	1	X	0.300	X	3.850	=	1.155	SQM
4	=	1	X	1.400	X	1.175	=	1.645	SQM
5	=	1	X	6.300	X	4.625	=	29.138	SQM
6	=	1	X	1.450	X	5.175	=	7.504	SQM
7	=	1	X	3.800	X	6.950	=	26.410	SQM
8	=	1	X	4.250	X	7.675	=	32.619	SQM
9	=	1	X	0.100	X	5.175	=	0.518	SQM
TOTAL							=	119.483	SQM
GROSS - B									
a	=	1	X	0.855	X	1.675	=	1.432	SQM
TOTAL							=	1.432	SQM
TOTAL CARPET AREA (TOWER-1) UNIT - 03									
							=	GROSS - A	GROSS - B
							=	119.483	1.432
							=	118.050	SQM

CARPET AREA (TOWER-2) UNIT - 02									
GROSS - A									
1	=	1	X	4.250	X	0.725	=	3.081	SQM
2	=	1	X	8.050	X	1.775	=	14.289	SQM
3	=	1	X	9.600	X	5.175	=	49.680	SQM
4	=	1	X	6.300	X	4.625	=	29.138	SQM
5	=	1	X	0.300	X	3.850	=	1.155	SQM
6	=	1	X	1.400	X	1.175	=	1.645	SQM
7	=	1	X	1.775	X	3.950	=	7.011	SQM
8	=	1	X	3.350	X	4.025	=	13.484	SQM
TOTAL							=	119.483	SQM
GROSS - B									
a	=	1	X	0.855	X	1.675	=	1.432	SQM
TOTAL							=	1.432	SQM
TOTAL CARPET AREA (TOWER-2) UNIT - 02									
							=	GROSS - A	GROSS - B
							=	119.483	1.432
							=	118.050	SQM

CARPET AREA (TOWER-2) UNIT - 03									
GROSS - A									
1	=	1	X	3.350	X	4.025	=	13.484	SQM
2	=	1	X	1.400	X	1.175	=	1.645	SQM
3	=	1	X	1.775	X	3.950	=	7.011	SQM
4	=	1	X	0.300	X	3.850	=	1.155	SQM
5	=	1	X	6.300	X	4.625	=	29.138	SQM
6	=	1	X	0.550	X	5.175	=	2.846	SQM
7	=	1	X	9.050	X	6.950	=	62.898	SQM
8	=	1	X	4.250	X	0.725	=	3.081	SQM
TOTAL							=	121.258	SQM
GROSS - B									
a	=	2	X	0.900	X	1.675	=	3.015	SQM
TOTAL							=	3.015	SQM
TOTAL CARPET AREA (TOWER-2) UNIT - 03									
							=	GROSS - A	GROSS - B
							=	121.258	3.015
							=	118.243	SQM

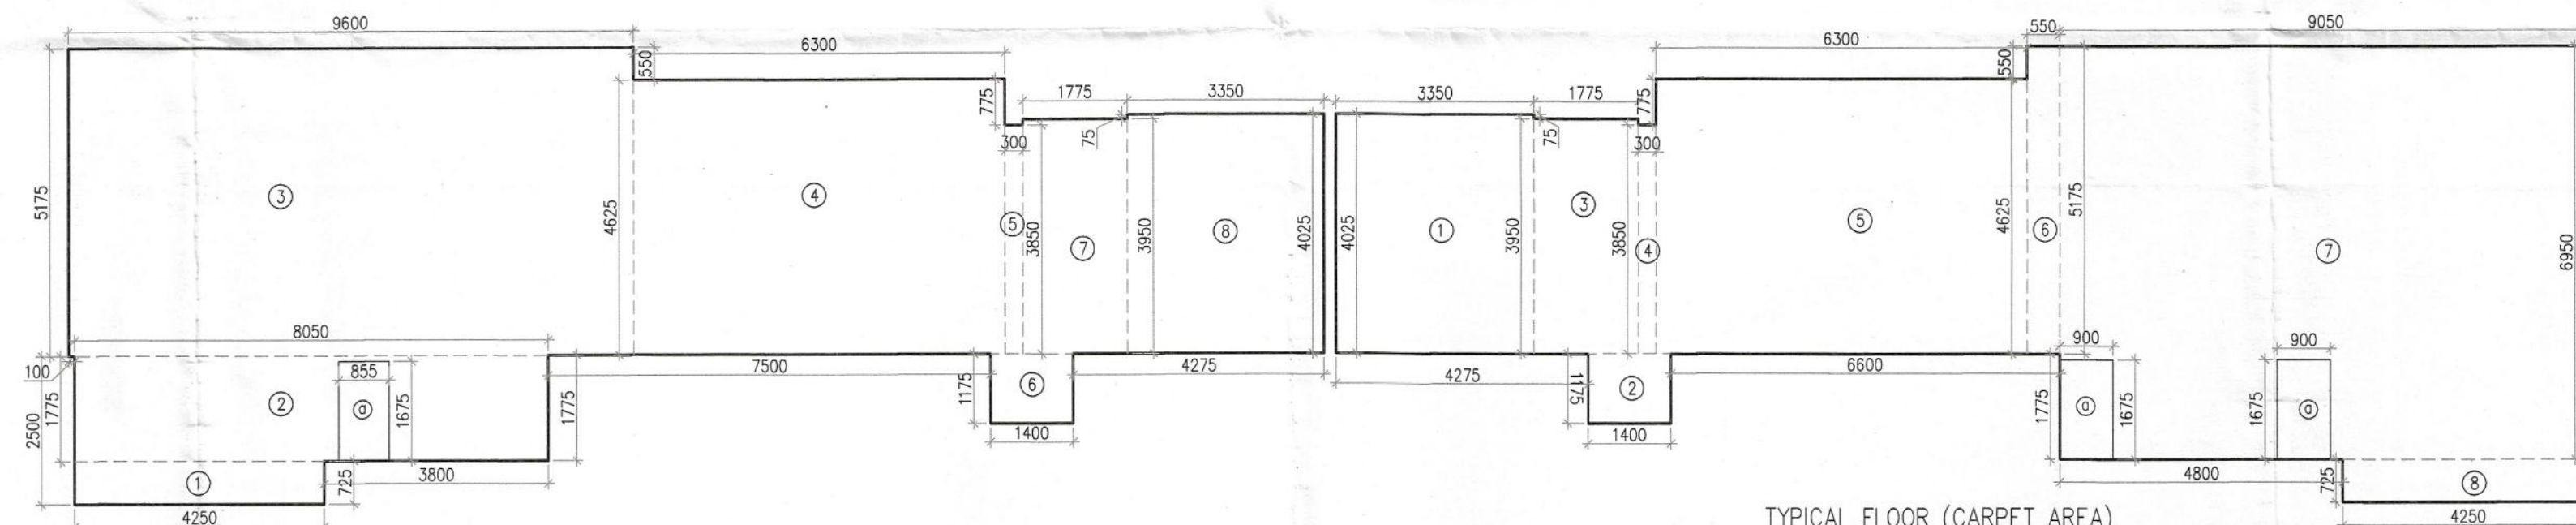

TYPICAL FLOOR (CARPET AREA)
(TOWER-02)
UNIT-02

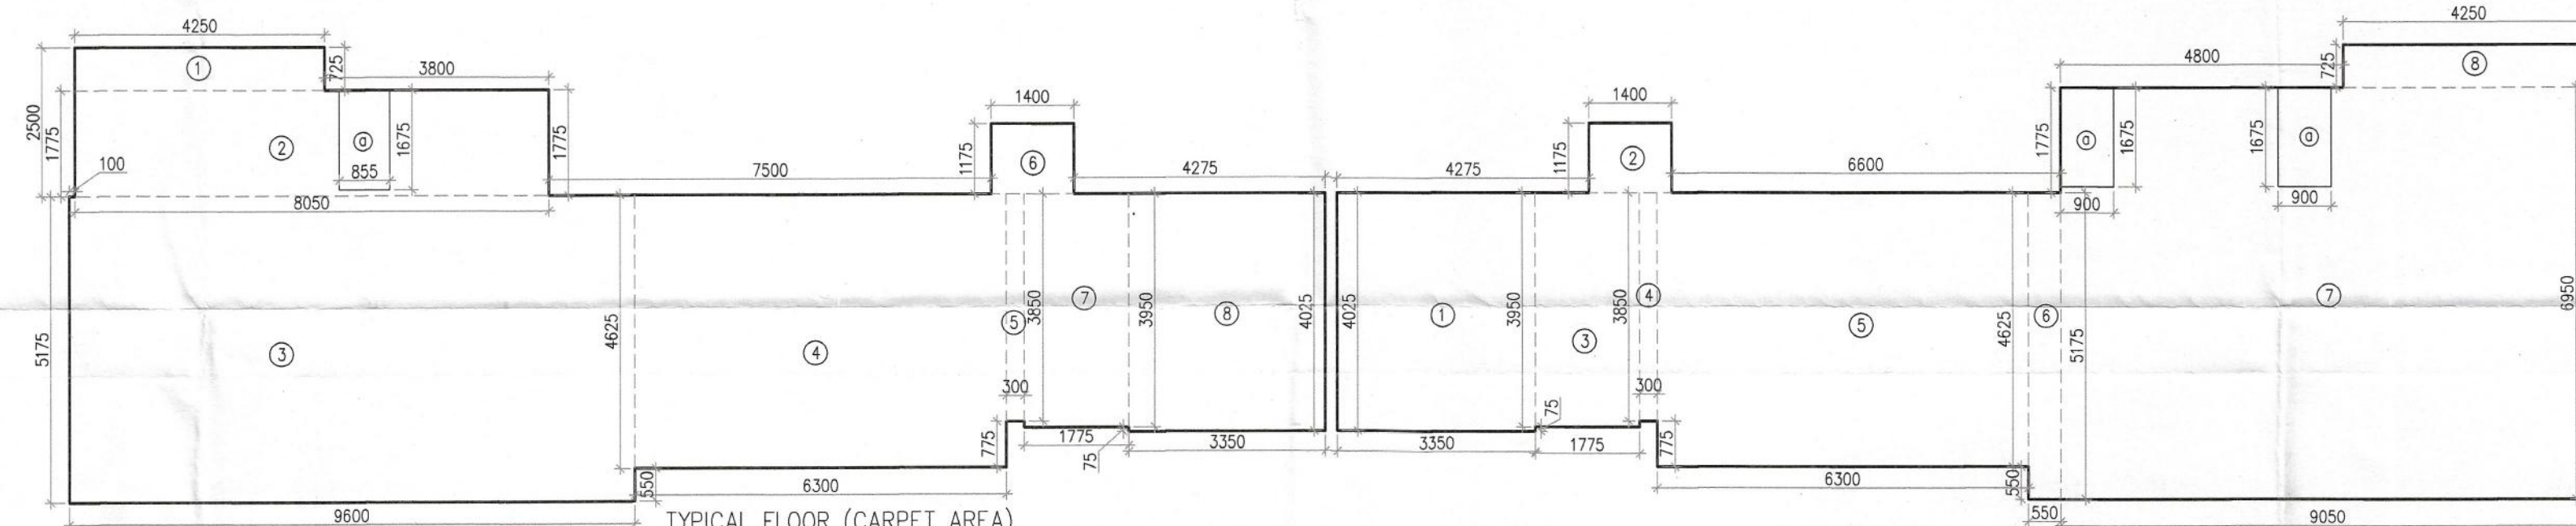

TYPICAL FLOOR (CARPET AREA)
(TOWER-02)
UNIT-03

CARPET AREA (TOWER-2) UNIT - 01									
GROSS - A									
1	=	1	X	4.250	X	0.725	=	3.081	SQM
2	=	1	X	8.050	X	1.775	=	14.289	SQM
3	=	1	X	9.600	X	5.175	=	49.680	SQM
4	=	1	X	6.300	X	4.625	=	29.138	SQM
5	=	1	X	0.300	X	3.850	=	1.155	SQM
6	=	1	X	1.400	X	1.175	=	1.645	SQM
7	=	1	X	1.775	X	3.950	=	7.011	SQM
8	=	1	X	3.350	X	4.025	=	13.484	SQM
TOTAL							=	119.483	SQM
GROSS - B									
a	=	1	X	0.855	X	1.675	=	1.432	SQM
TOTAL							=	1.432	SQM
TOTAL CARPET AREA (TOWER-2) UNIT - 01									
							=	GROSS - A	GROSS - B
							=	119.483	1.432
							=	118.050	SQM

CARPET AREA (TOWER-2) UNIT - 04									
GROSS - A									
1	=	1	X	3.350	X	4.025	=	13.484	SQM
2	=	1	X	1.400	X	1.175	=	1.645	SQM
3	=	1	X	1.775	X	3.950	=	7.011	SQM
4	=	1	X	0.300	X	3.850	=	1.155	SQM
5	=	1	X	6.300	X	4.625	=	29.138	SQM
6	=	1	X	0.550	X	5.175	=	2.846	SQM
7	=	1	X	9.050	X	6.950	=	62.898	SQM
8	=	1	X	4.250	X	0.725	=	3.081	SQM
TOTAL							=	121.258	SQM
GROSS - B									
B	=	2	X	0.900	X	1.675	=	3.015	SQM
TOTAL							=	3.015	SQM
TOTAL CARPET AREA (TOWER-2) UNIT -04									
						=	GROSS - A	=	GROSS - B
						=	121.258	=	3.015
						=	118.243	SQM	