




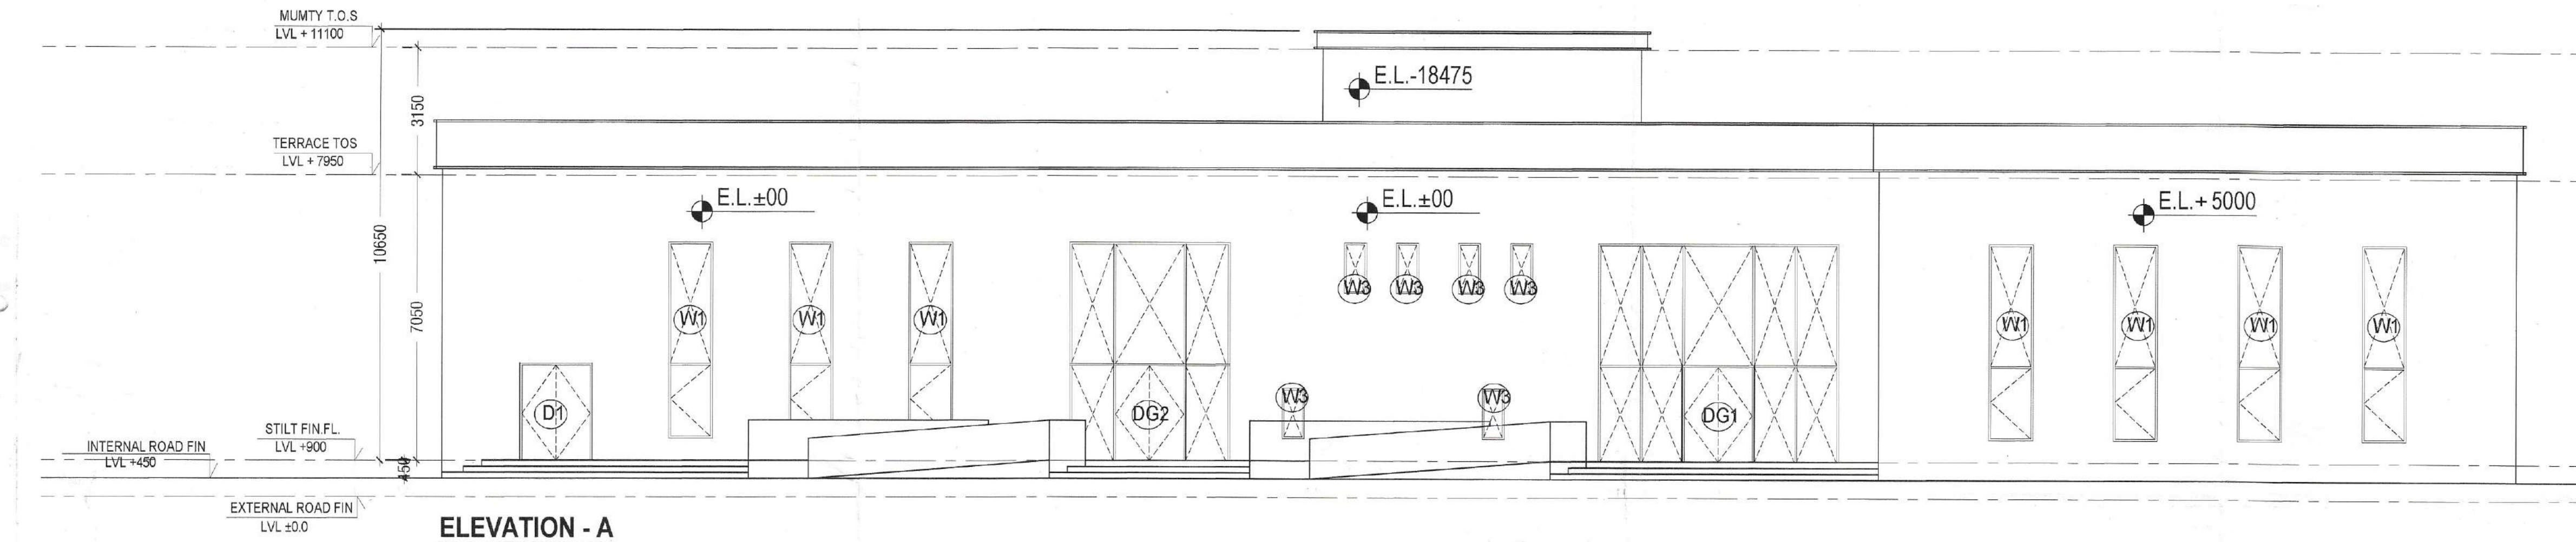

ELEVATION - A

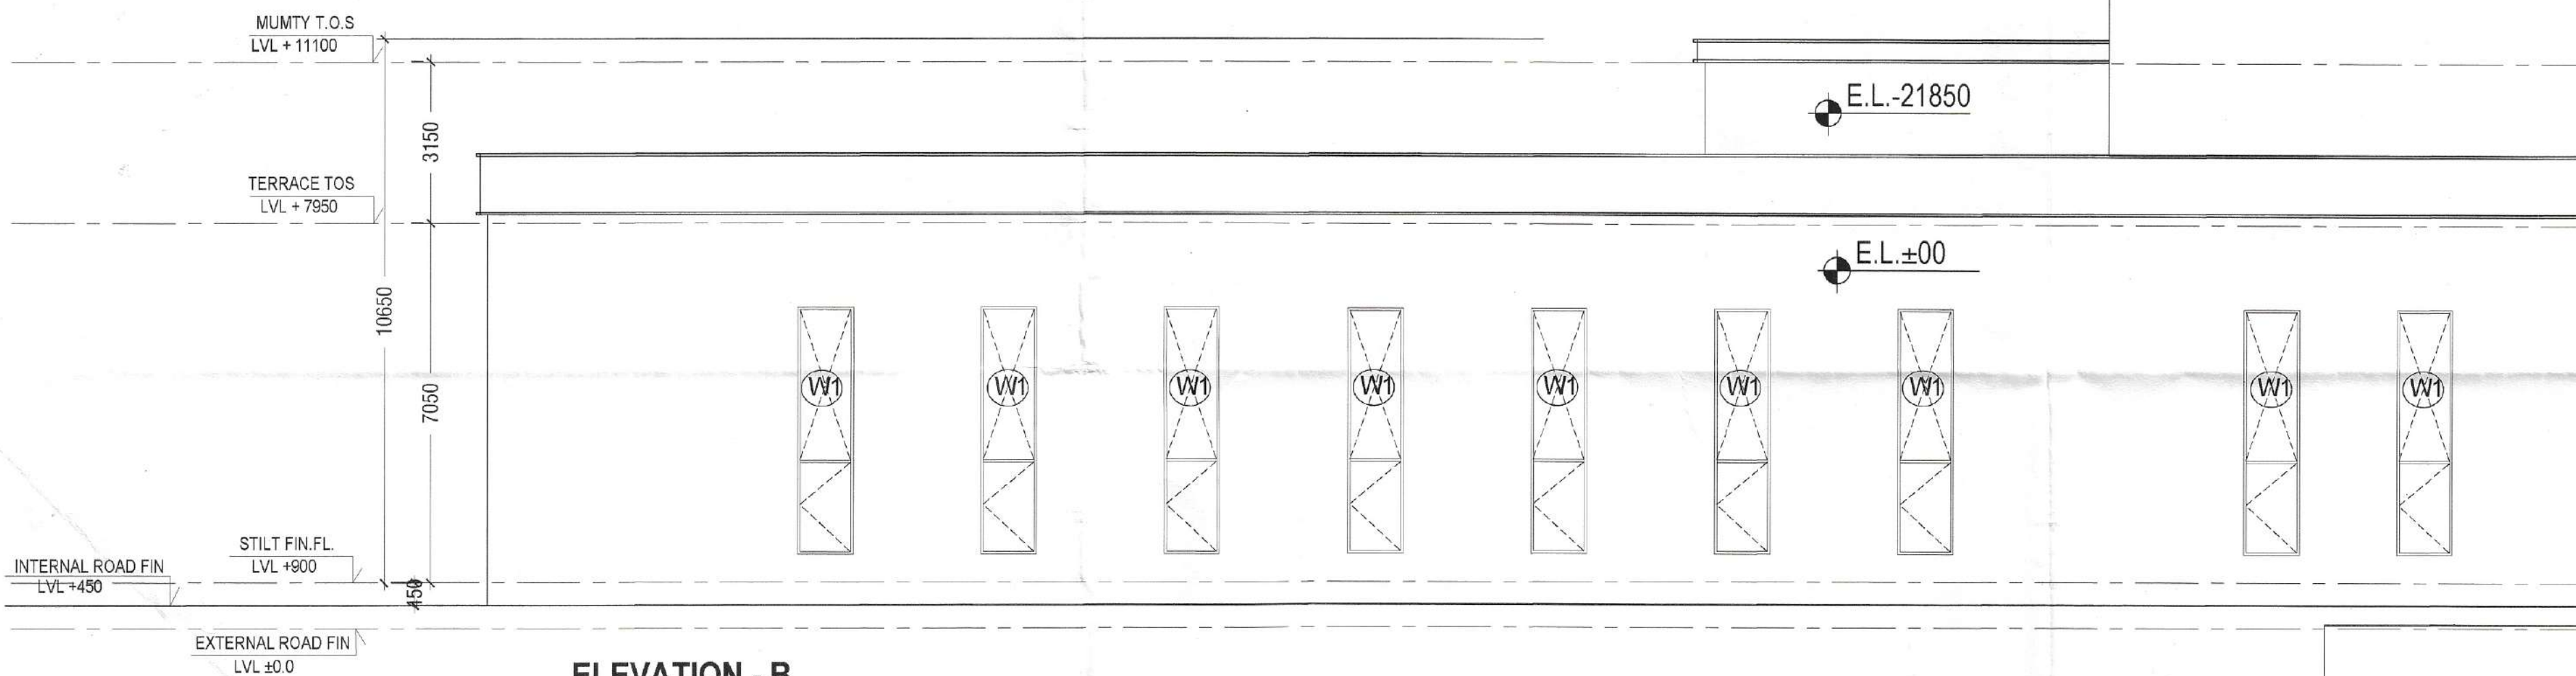

ELEVATION - B

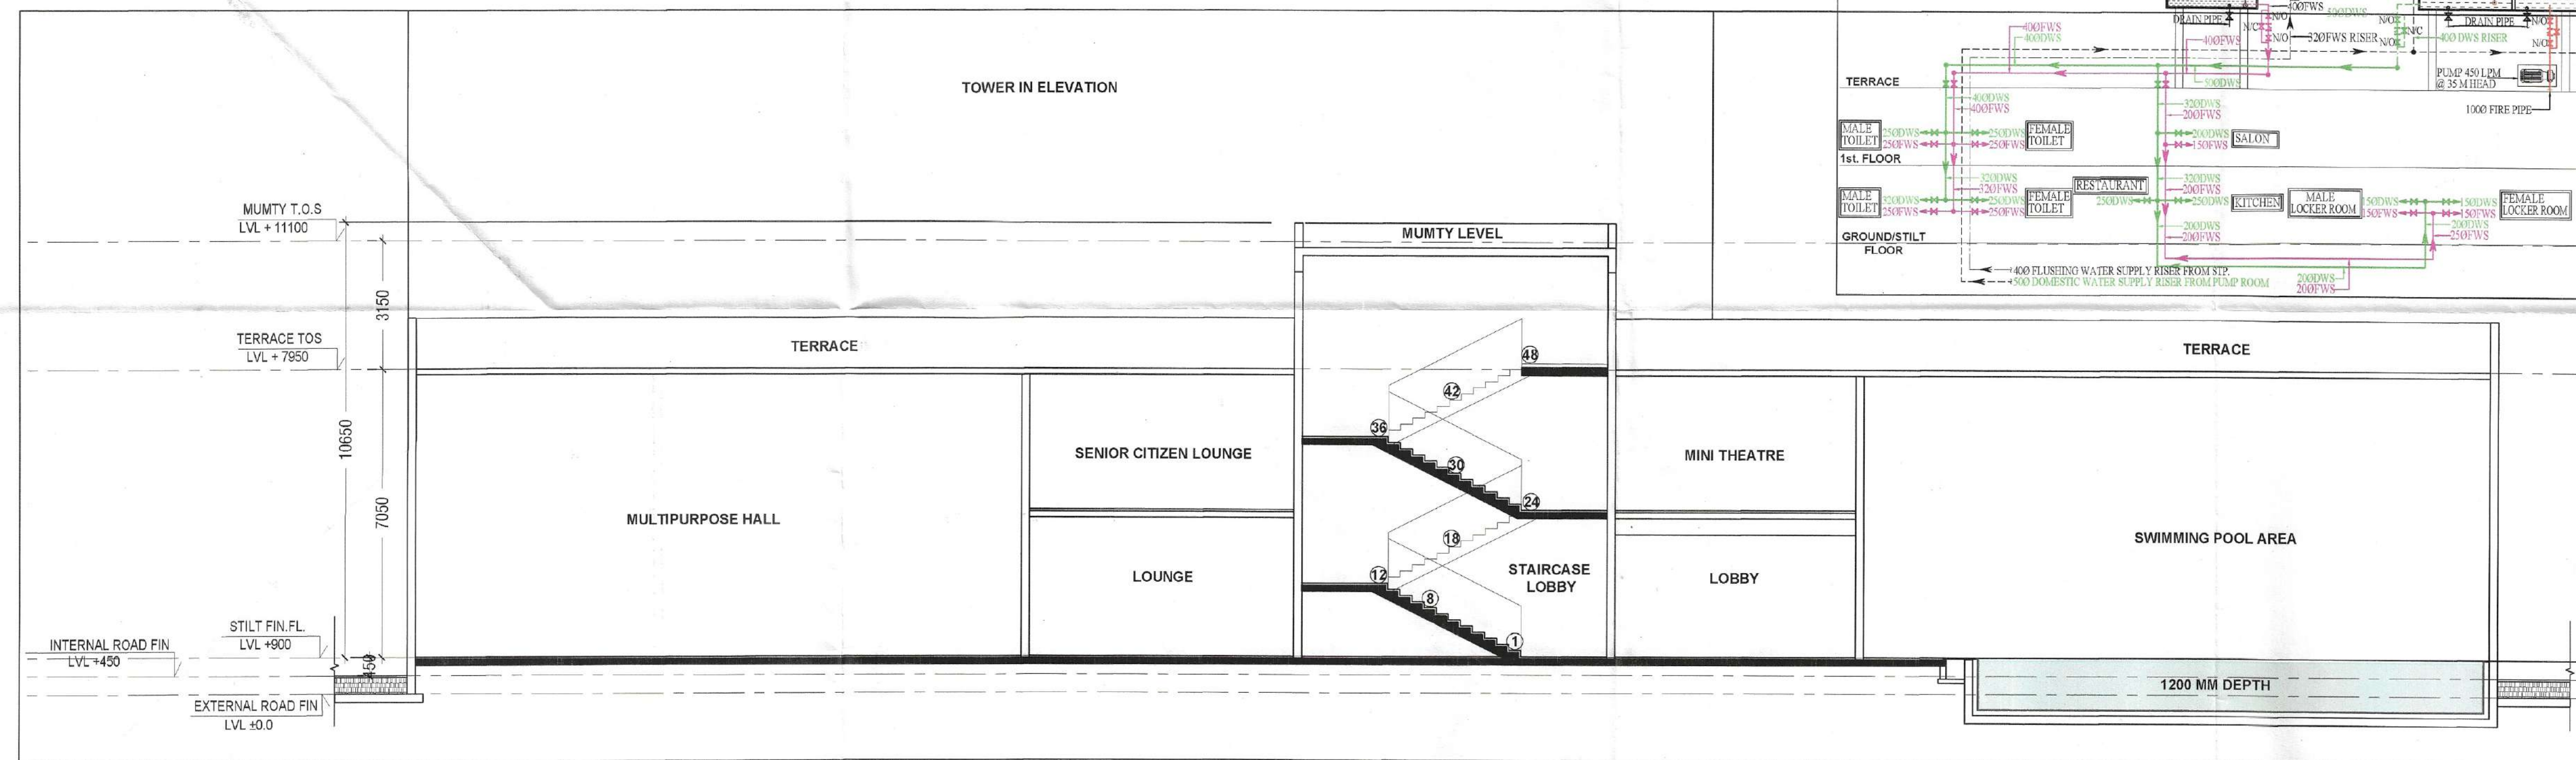

SECTION - ZZ'


SCHEDULE OF OPENINGS					
S.NO.	TYPE	WIDTH	HEIGHT	C.L.	L.L.
1	DG1	6000	5400	0	5400
2	DG2	4000	5400	0	5400
3	D1	2000	2400	0	2100
4	D2	900	2100	0	2100
5	D3	750	2100	0	2100
6	W1	1200	4800	600	5400
7	W2	1800	1800	600	2400
8	W3	600	1200	600	1800
9	FD1	2000	2400	0	2100

FIRE LEGEND:-

GENERAL NOTES :

1. DRAWINGS IN PL & FF SERIES REPRESENTS PLUMBING AND FIRE SUPPRESSION SYSTEM.
2. IN CASE OF ANY DISCREPANCY IT SHOULD BE BROUGHT TO THE NOTICE OF ARCHITECT/ PROJECT MANAGER/ CONSULTANT.
3. DRAWING SHOULD NOT BE SCALED. ONLY WRITTEN DIMENSIONS TO BE FOLLOWED.
4. THIS DRAWING SHOULD BE READ IN CONJUNCTION WITH RELEVANT ARCHITECTURAL LAND SCAPING, STRUCTURAL AND OTHER SERVICES DRAWING.
5. ALL SERVICES SHAFTS WILL BE SEALED AT EVERY FLOOR LEVEL AFTER INSTALLING SERVICES.

FIRE LEGEND:-	
A.	1000 FIRE HYDRANT PIPE
B.	800 DRAIN PIPE
FHC	FIRE HOSE CABINET

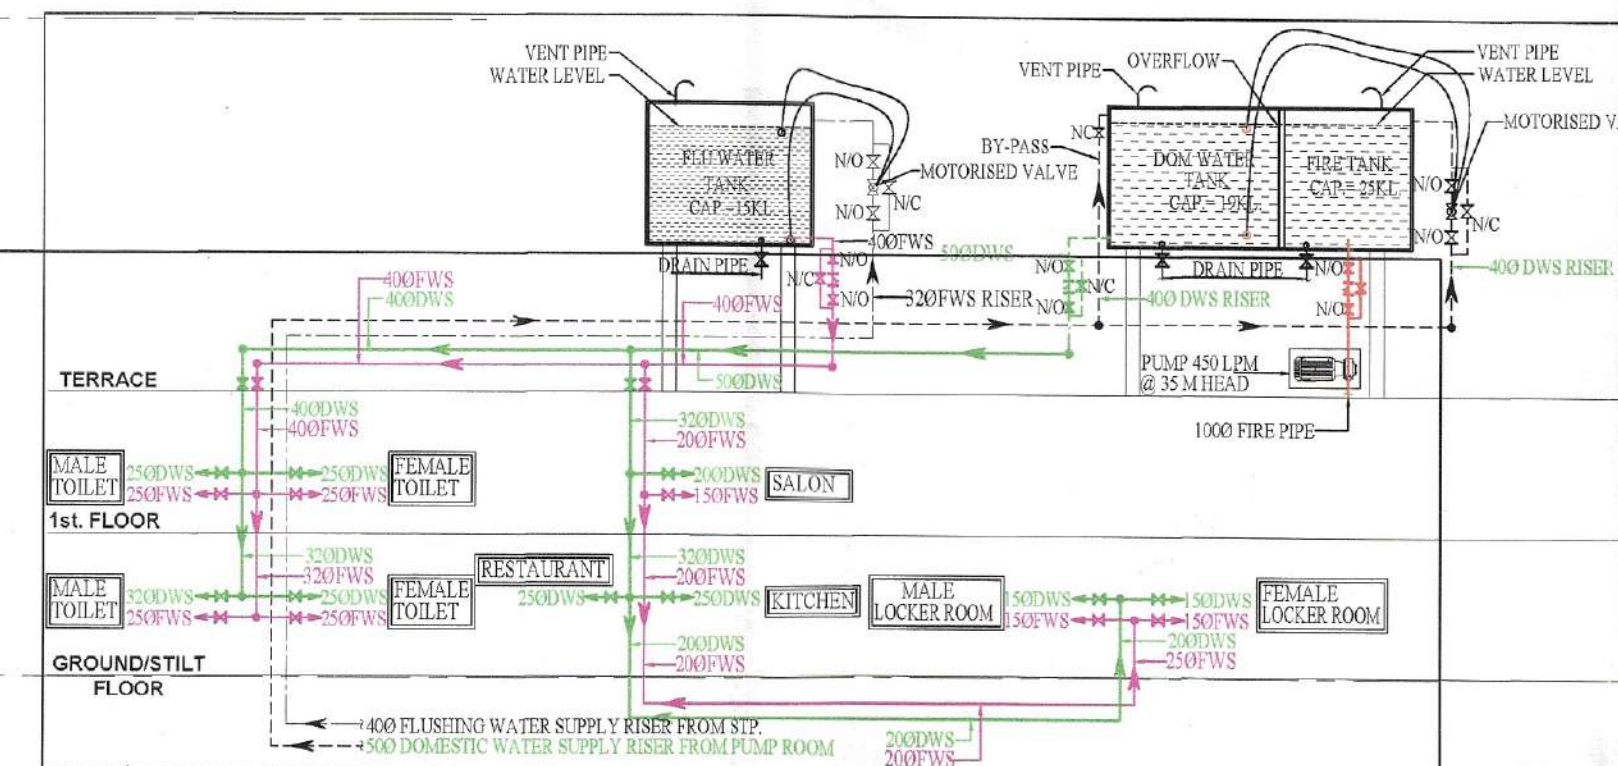

Sanctioned to be read with this office
MEMO NO.:
DATED:

S.T.P. (HQ) Member Secretary B.P.A.C.
S.T.P. (HQ) Member B.P.A.C.
C.T.P. (HQ) Chairman B.P.A.C.

D.T.P. (HQ)
A.T.P. (HQ)

J.D.
P.A.
A.T.P.

DDP (T) MEMBER BPAC
(Dinesh Kumar) PA(HQ)

DRAWING TITLE
COMMUNITY ELEVATIONS & SECTIONS

DRAWING NO.
S29

LEGEND :-	
DESCRIPTION	SYMBOL
110 OD uPVC SOIL & VENT PIPE	1
110 OD uPVC WASTE & VENT PIPE	2
75 OD VENT PIPE (V.P)	3
160 OD uPVC RAIN WATER PIPE FOR TERRACE	4
75 OD BALCONY DRAIN PIPE	4a
DOMESTIC WATER SUPPLY DN. TAKE	5
FLUSHING WATER SUPPLY DN. TAKE	6
DOMESTIC WATER SUPPLY RISER	7
FLUSHING WATER SUPPLY RISER	8
PIPE DROP	
FLOOR DRAIN (FD)	
FLOOR TRAP (FT)	
URINAL TRAP (UT)	
BOTTLE TRAP (BT)	
CLEAN OUT PLUG (COP)	
FLOOR CLEAN OUT (FCO)	
KHURRA 200x200 WITH SLOTTED GRATING	
DOMESTIC WATER SUPPLY	DWS
FLUSHING WATER SUPPLY	FWS
BALCONY DRAIN PIPE	
DOMESTIC WATER SUPPLY (DWS)	
FLUSHING WATER SUPPLY (FWS)	
FLUSHING WATER SUPPLY RISER	
DOMESTIC WATER SUPPLY RISER	
1000 SOIL PIPE	
1000 WASTE PIPE	
750 VENT PIPE	
RAIN WATER PIPE	
HEALTH FAUCET	H.F
ACCESS DOOR (AD)	
DOOR BAND	DB
BALL VALVE/ BUTTERFLY VALVE	B.V
NON RETURN VALVE	N.R.V
AS PER WATER SUPPLY DISTRIBUTION DIAGRAM	*

PRINCIPAL ARCHITECT:

ACPL ISO 9001:2015
Architecture Management Planning

ACPL Design Ltd
E-04 South Extension-1 New Delhi 110048, India
T: +91 11 24622195
F: +91 11 24649709
www.acplonline.com
E: contact@acplonline.com

PROJECT:-

PROPOSED RESIDENTIAL GROUP HOUSING COLONY UNDER TOD SCHEME AREA MEASURING 9.16875 ACRE LAND AT SECTOR 70, GURGAON (HARYANA) UNDER LICENCE NO. 21 OF 2024 DATED 12.02.2024.2024 BEING DEVELOPED BY M/S TULIP INFRATECH PVT. LTD.

For TULIP INFRA TECH PVT. LTD.
Authorised Signatory

OWNER'S/AUTHORIZED SIGN.

ARCHITECT'S SIGN.

DRAWING TITLE:
COMMUNITY ELEVATIONS & SECTIONS

DRAWING NO. **S29** SCALE: 1:100