
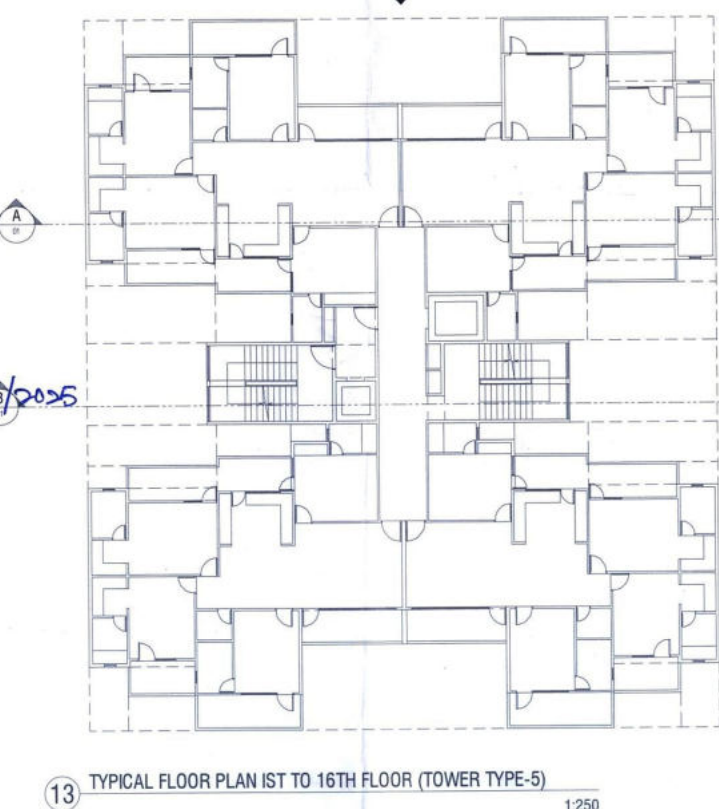
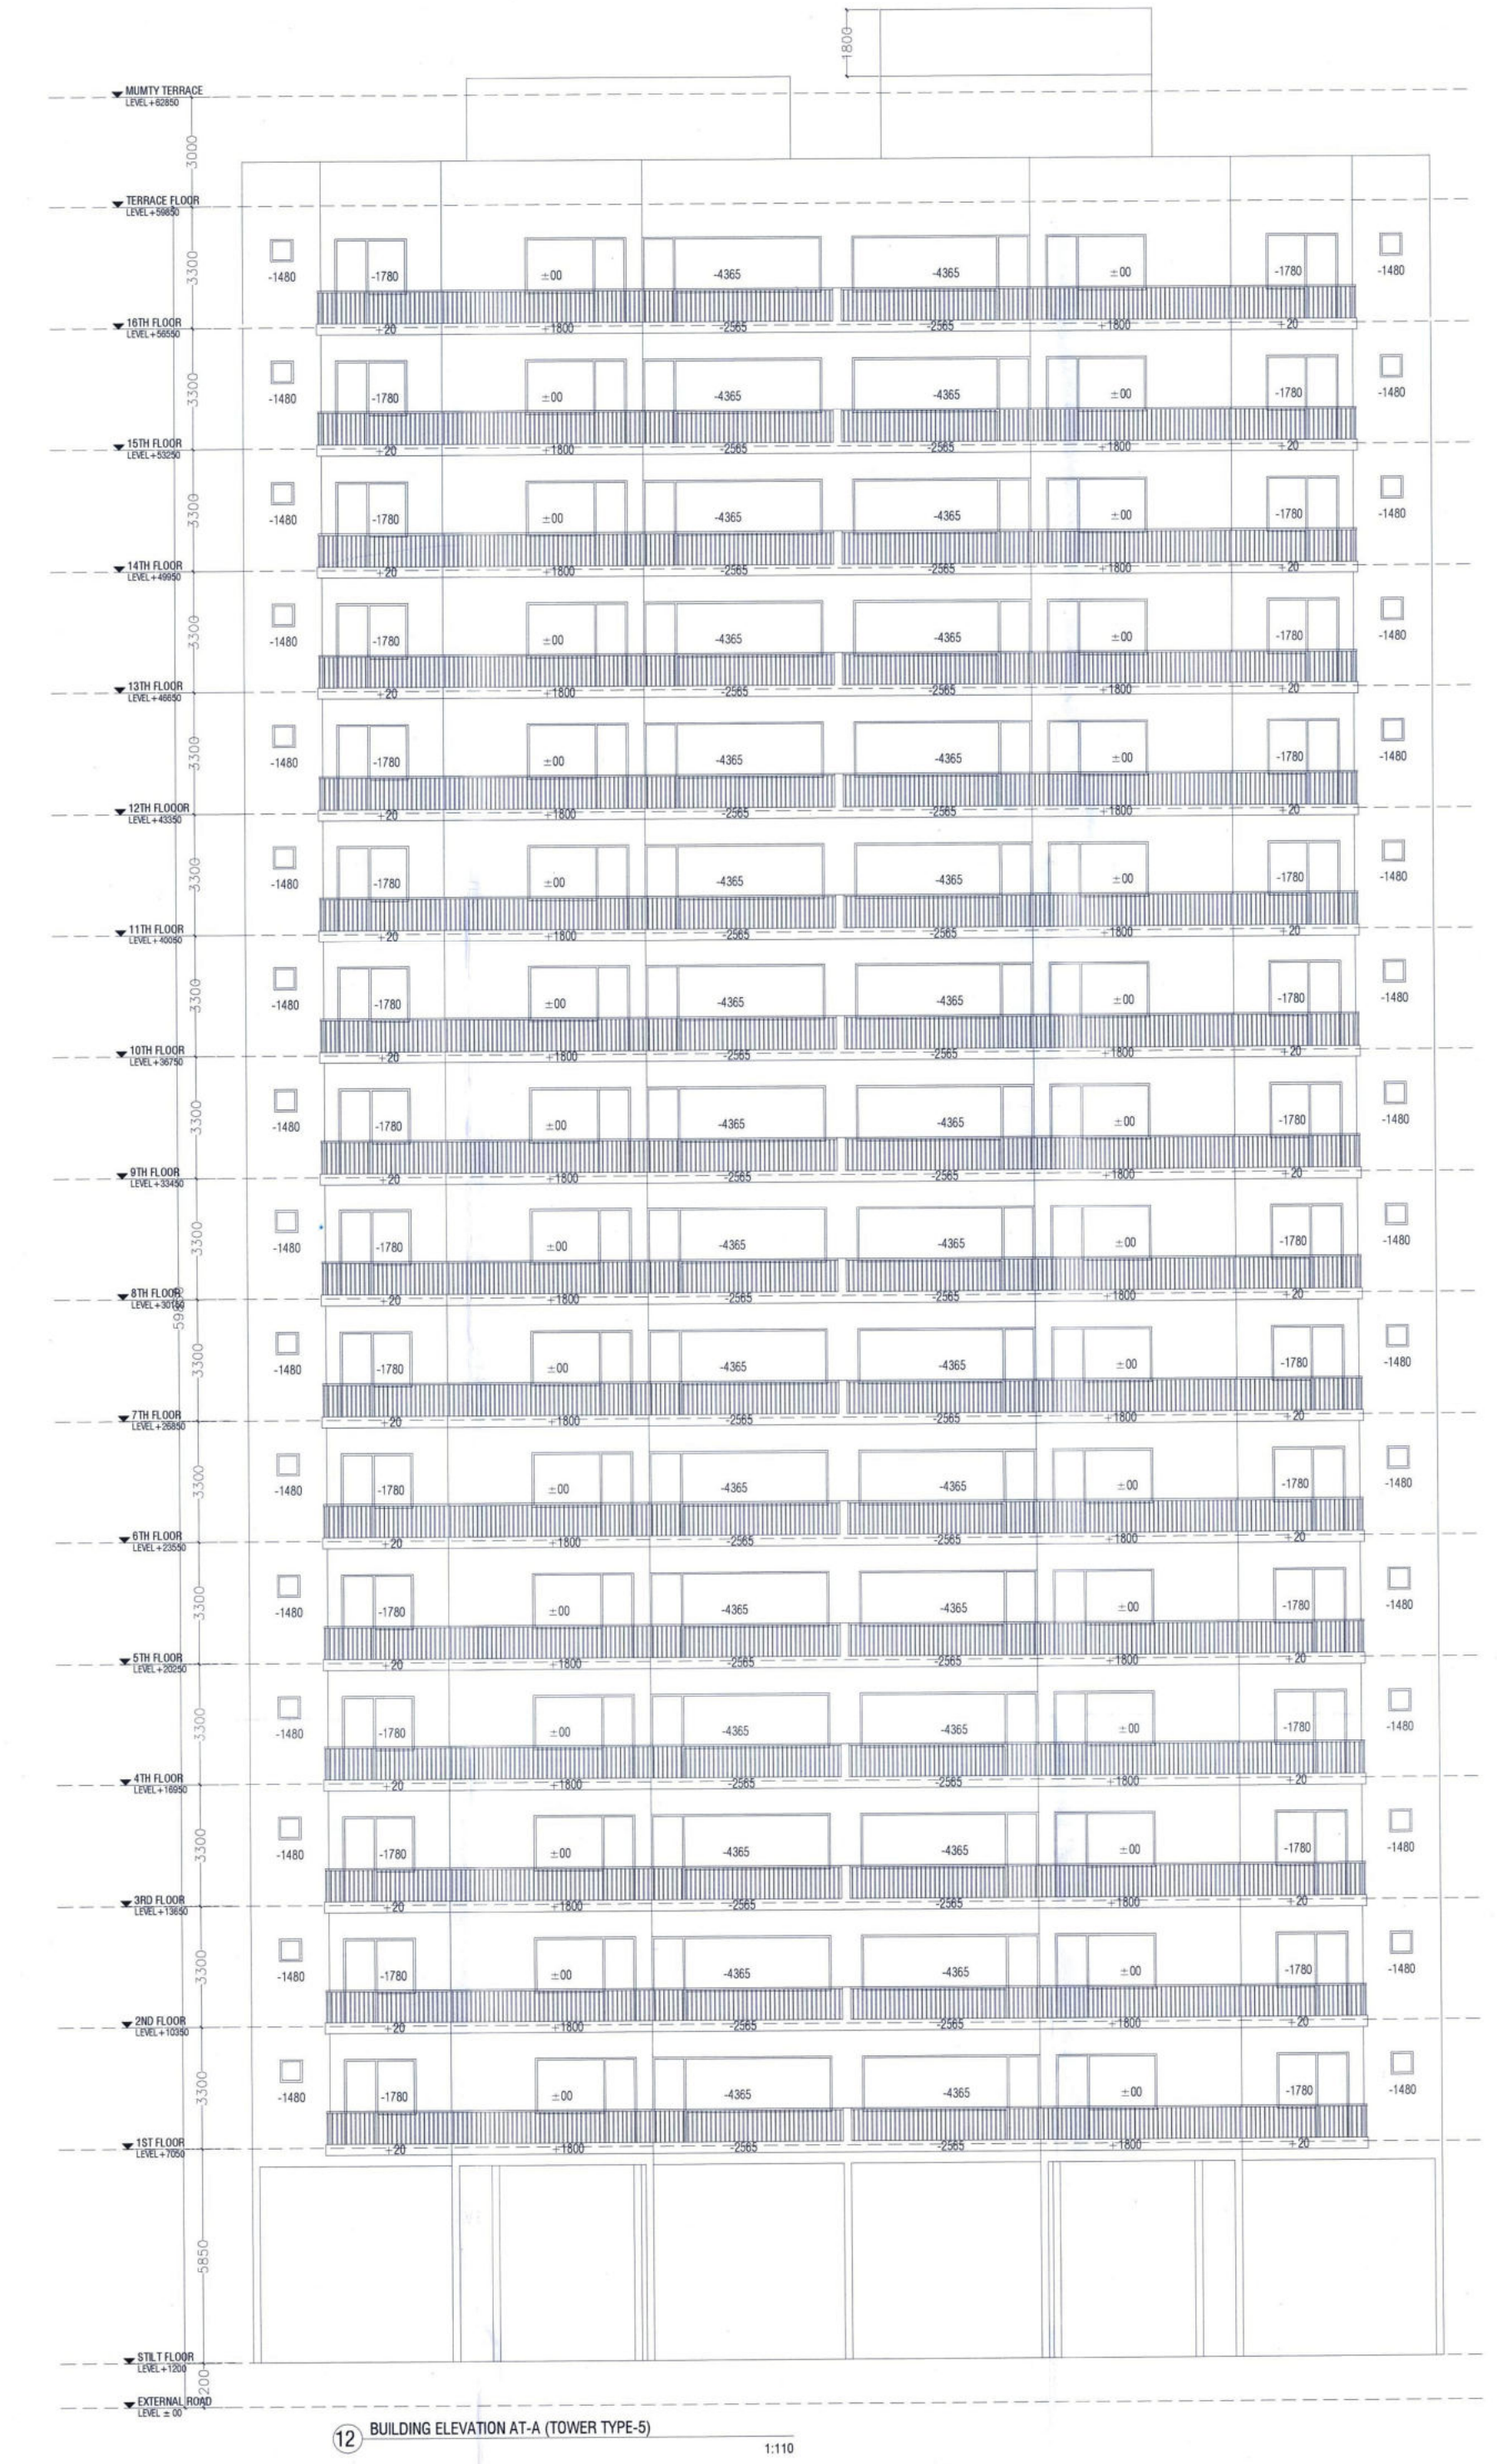
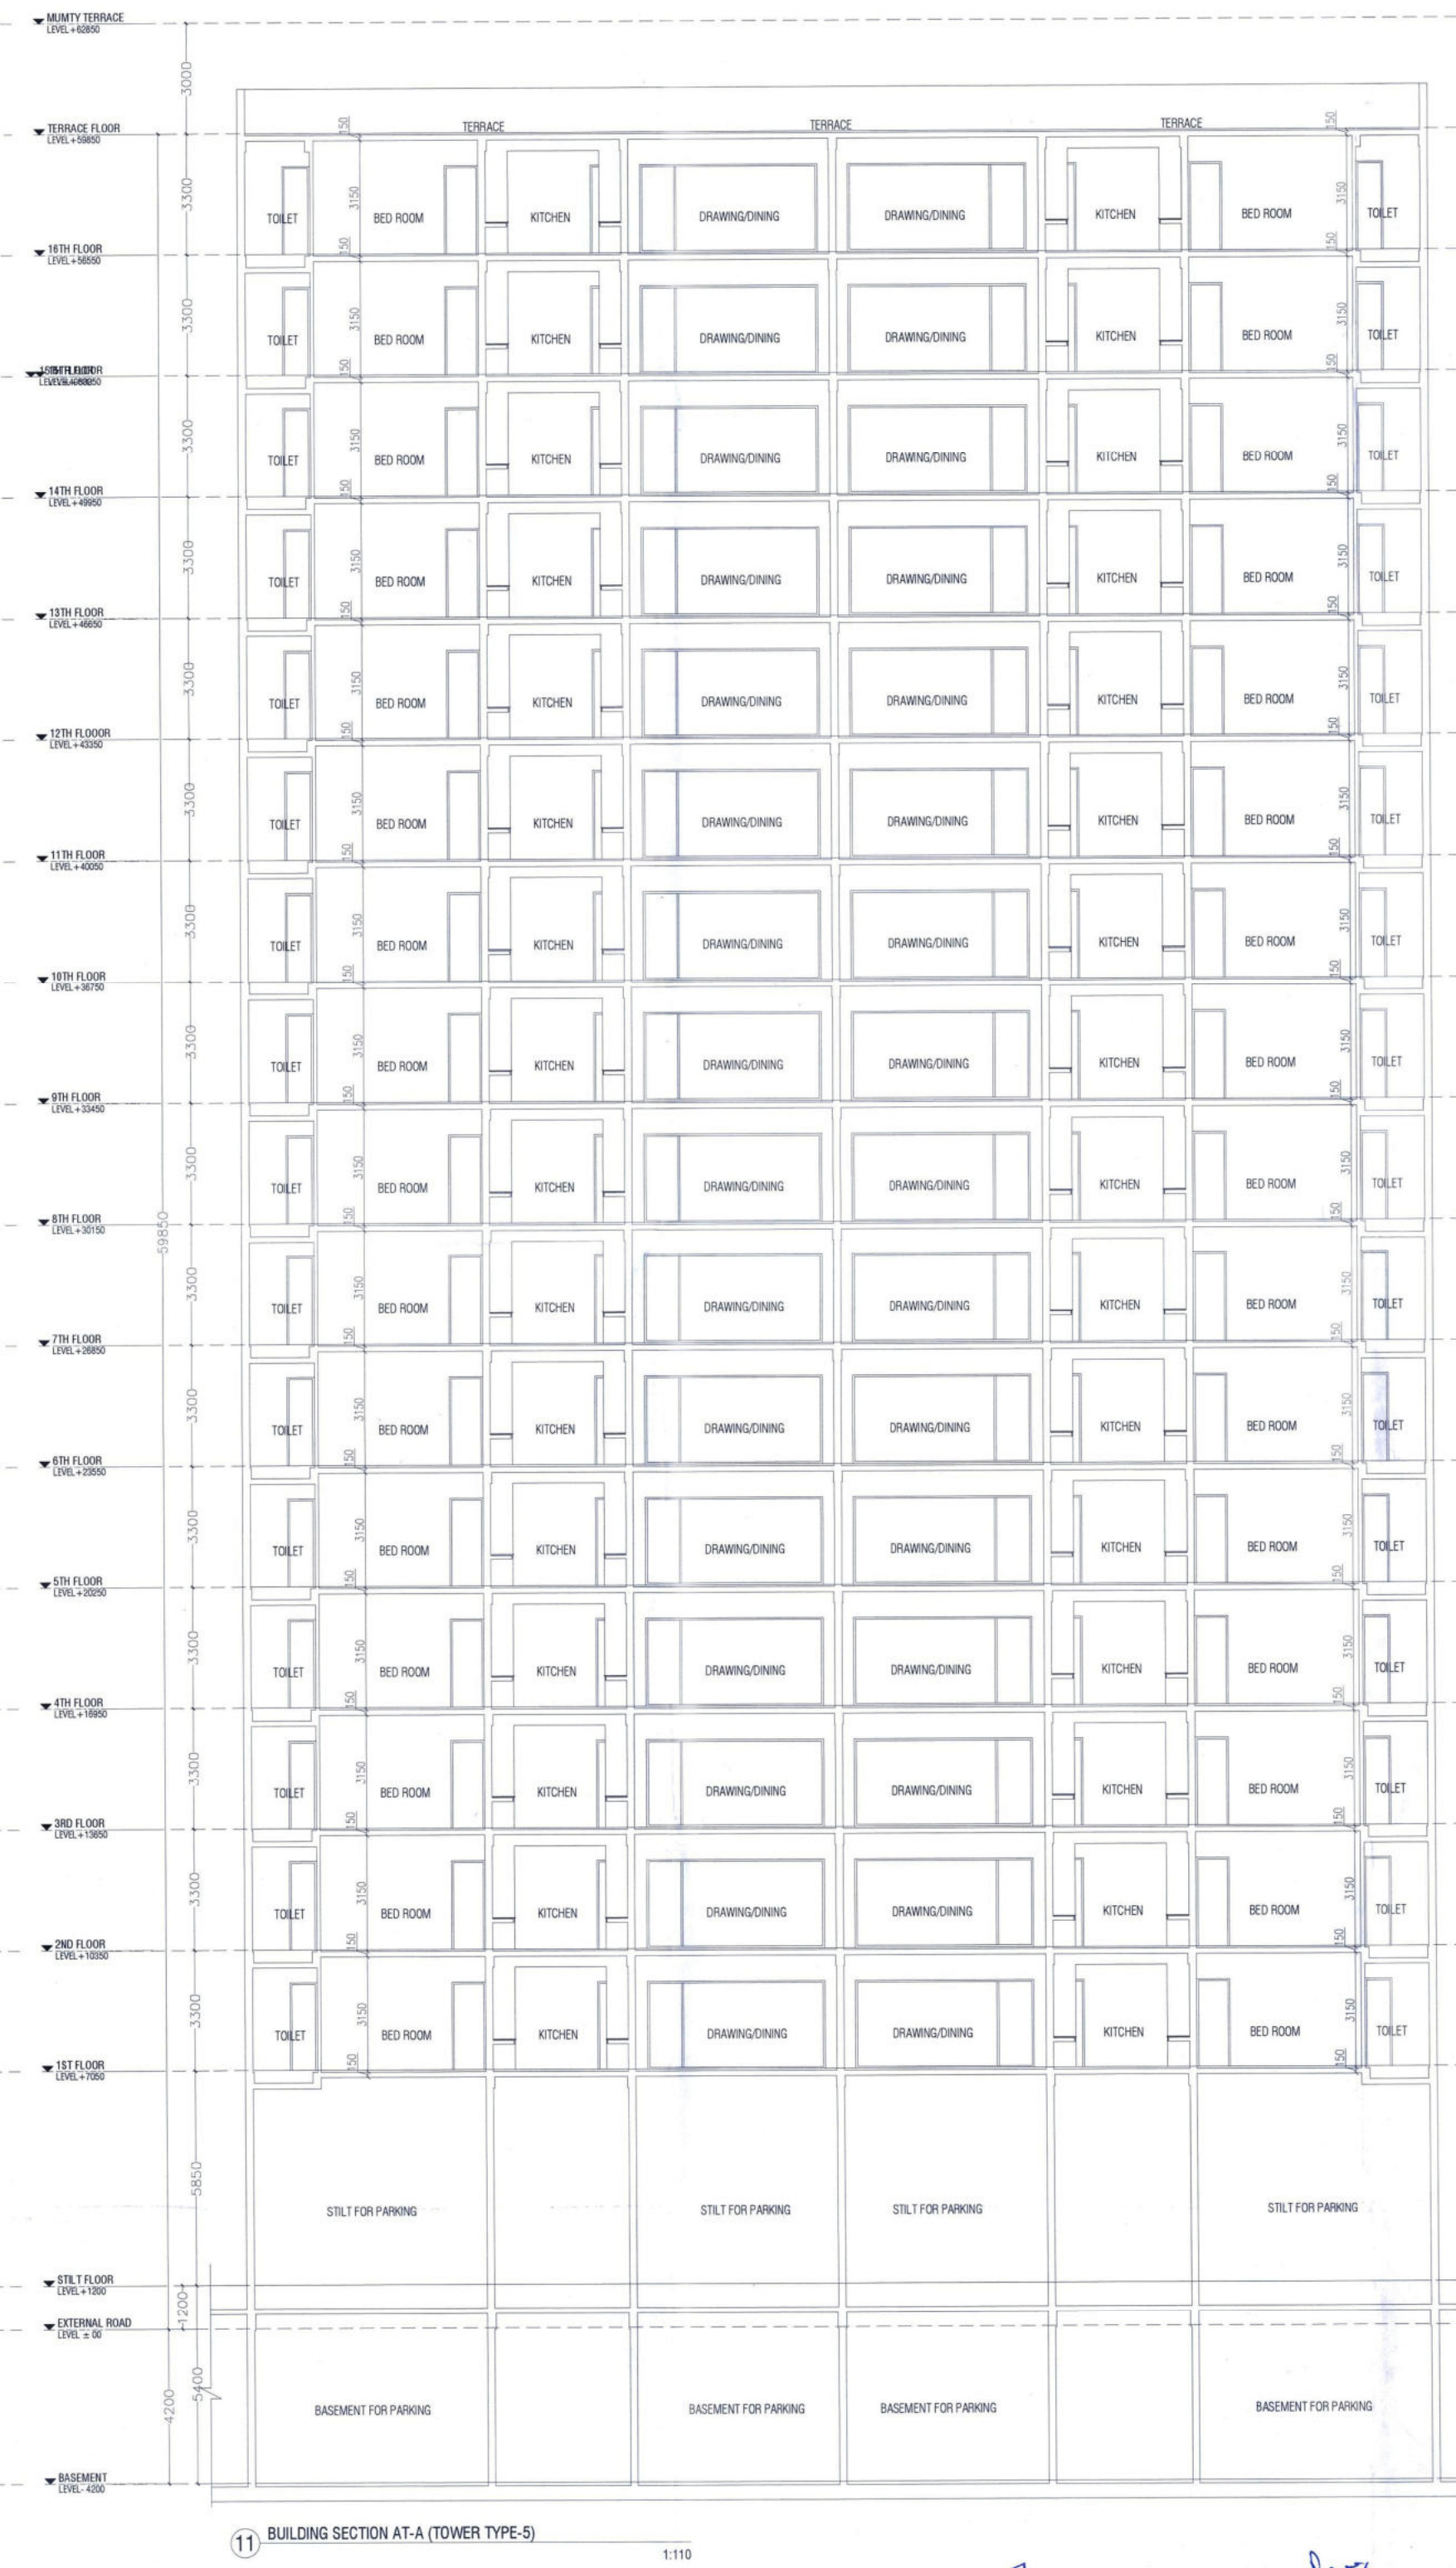


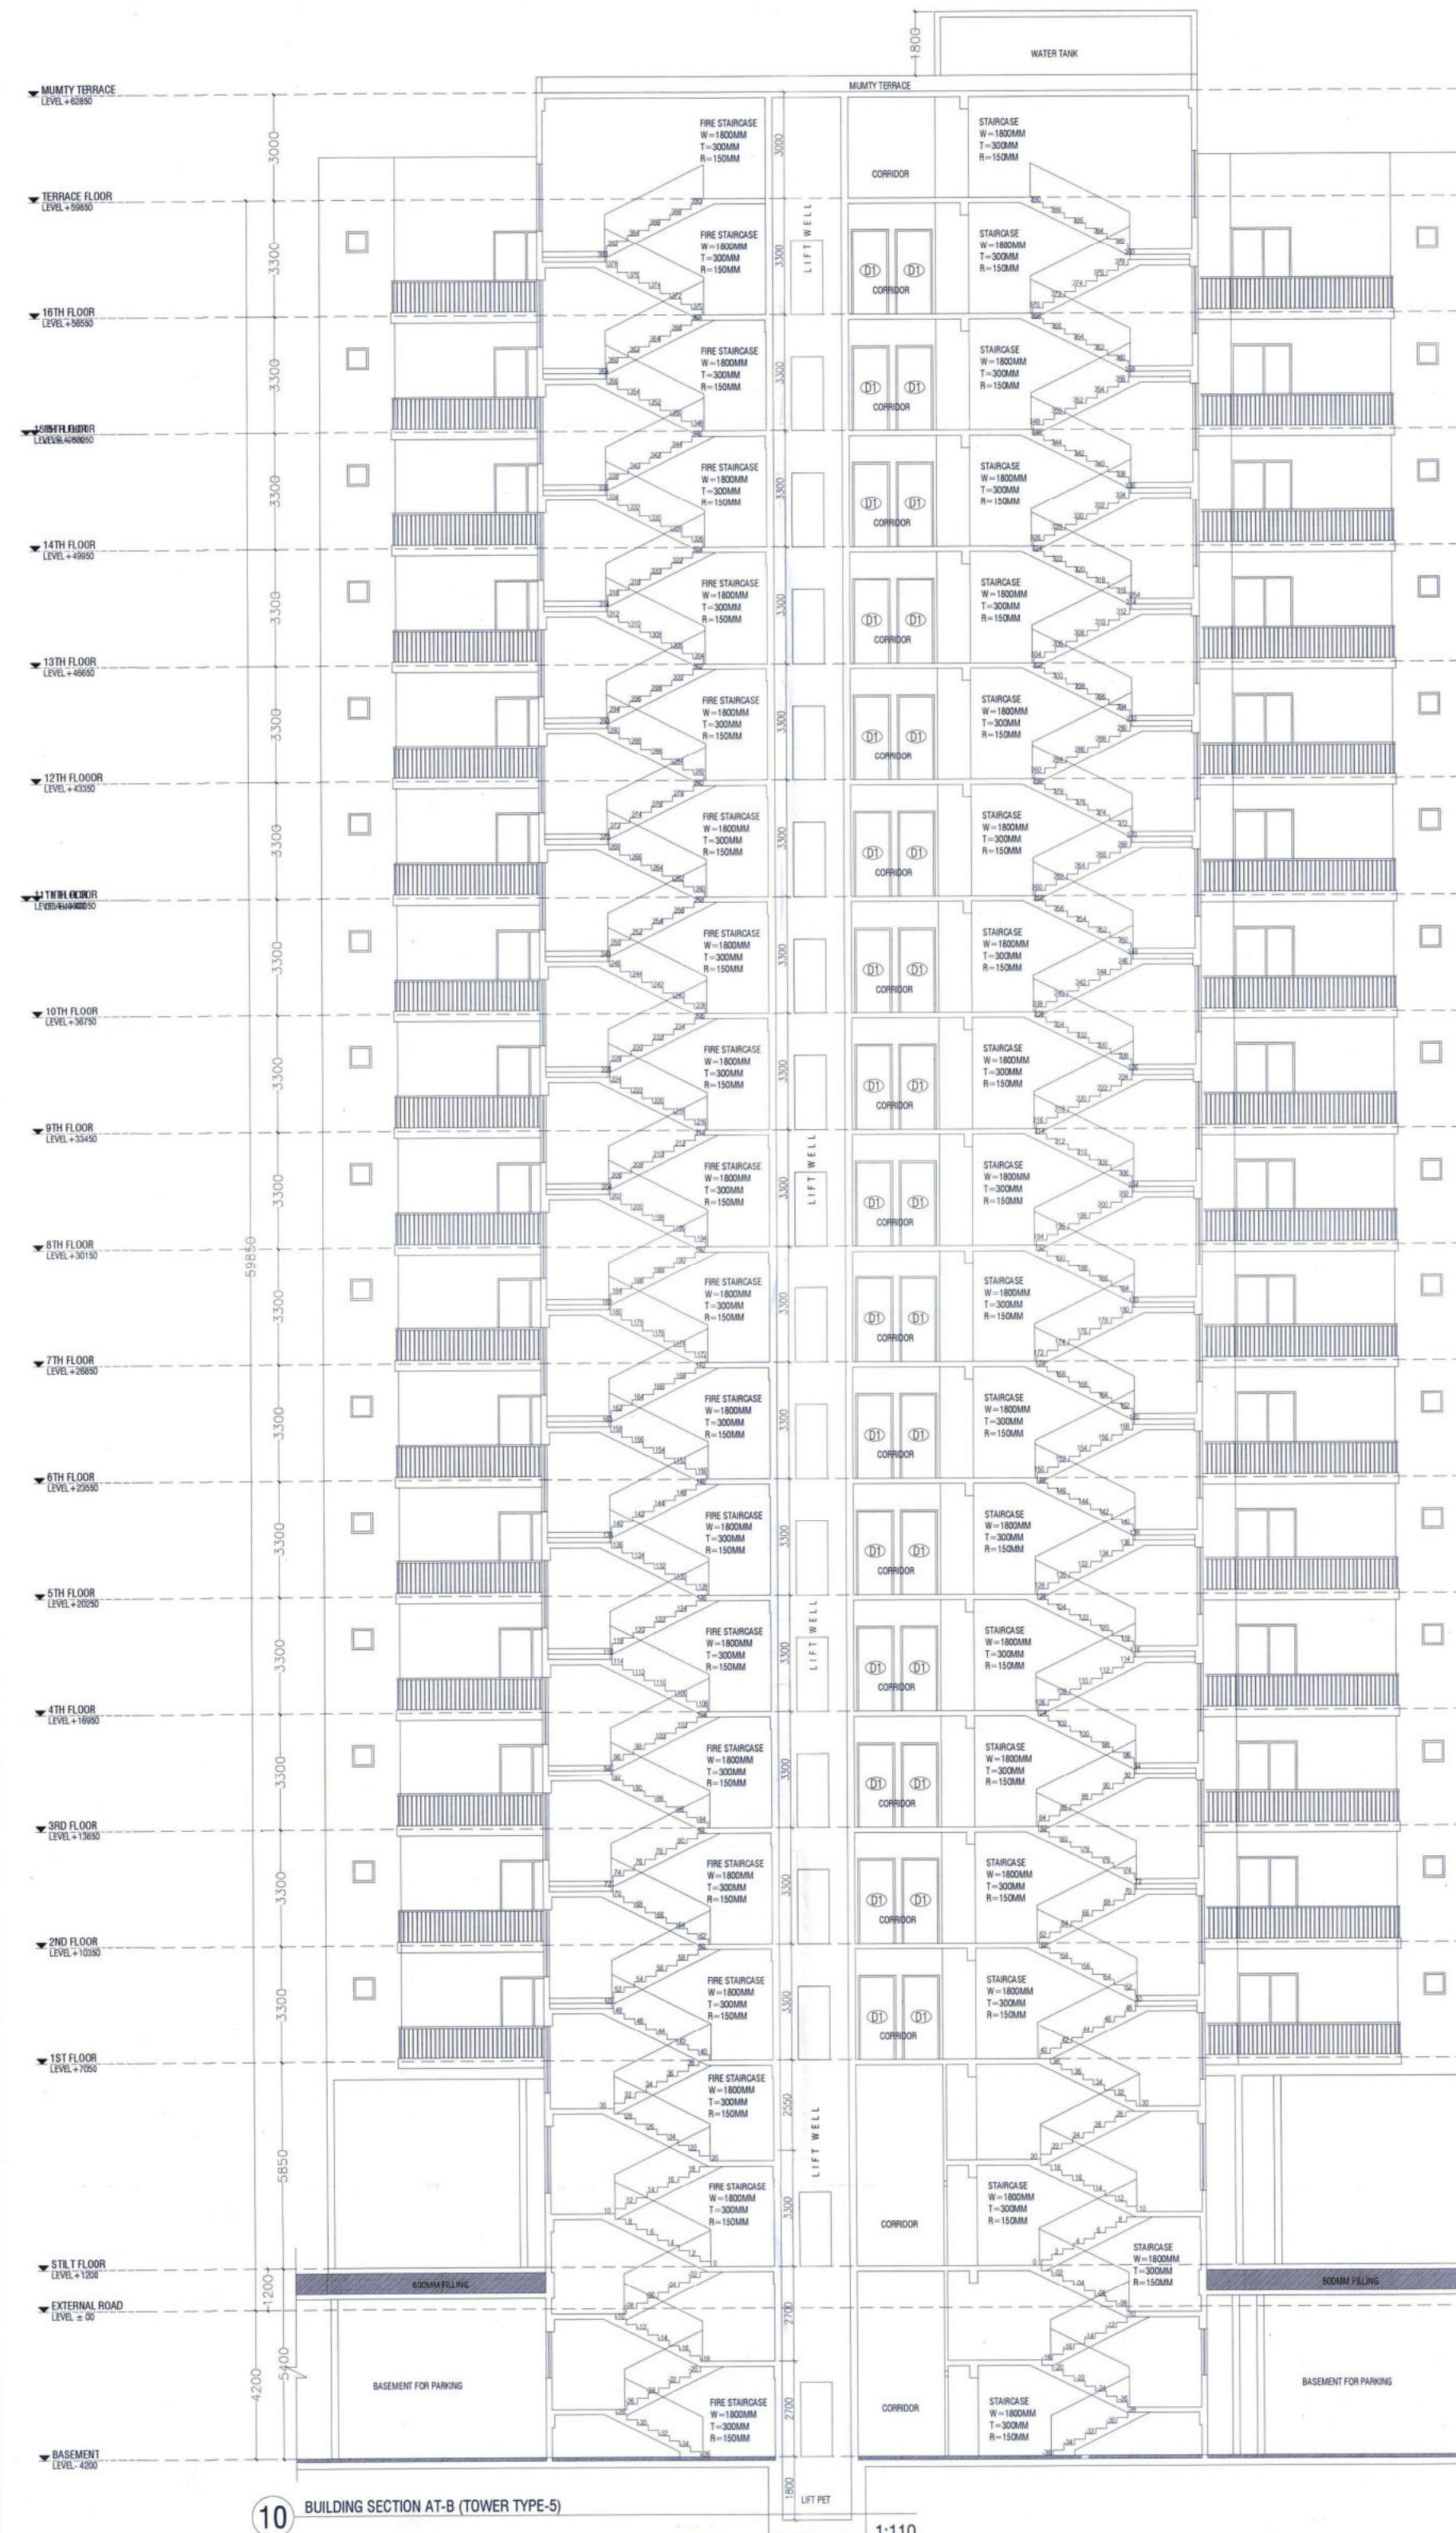

Sanctioned & Valid for 05 years  
to be read with memo No. 530 D/09/08/25

Head Draftsman  
HSIIDC IMT, Rohtak

Assistant Town Planner  
HSIIDC IMT, Rohtak

Divisional Town Planner  
HSIIDC IMT, Rohtak

|   |                   |                     |
|---|-------------------|---------------------|
| CLIENT:<br><b>HL RESIDENCY (PROP)</b>                                                                      |                   |                     |
| ARCHITECT:                                                                                                 |                   |                     |
| PROJECT:<br><b>PLOT No.-3, SECTOR - 30 B, PHASE II,<br/>INDUSTRIAL MODAL TOWNSHIP,<br/>ROHTAK, HARYANA</b> |                   |                     |
| DRAWING TITLE:<br><b>BUILDING SECTIONS<br/>(TOWER TYPE-5)</b>                                              |                   |                     |
| SHEET NO.:                                                                                                 | ARCHITECT'S SIGN: | OWNER'S SIGN:       |
| SCALE: - 1:100                                                                                             | <i>Boleap</i>     | <i>HL Residency</i> |
| DATE: - 25.11.2024                                                                                         |                   |                     |
| DRAWN BY: -                                                                                                |                   |                     |
| CHECK BY: -                                                                                                |                   |                     |
| GENERAL NOTES:<br>1. ALL DIMENSIONS ARE IN MILLIMETERS UNLESS NOTED OTHERWISE.                             |                   |                     |