
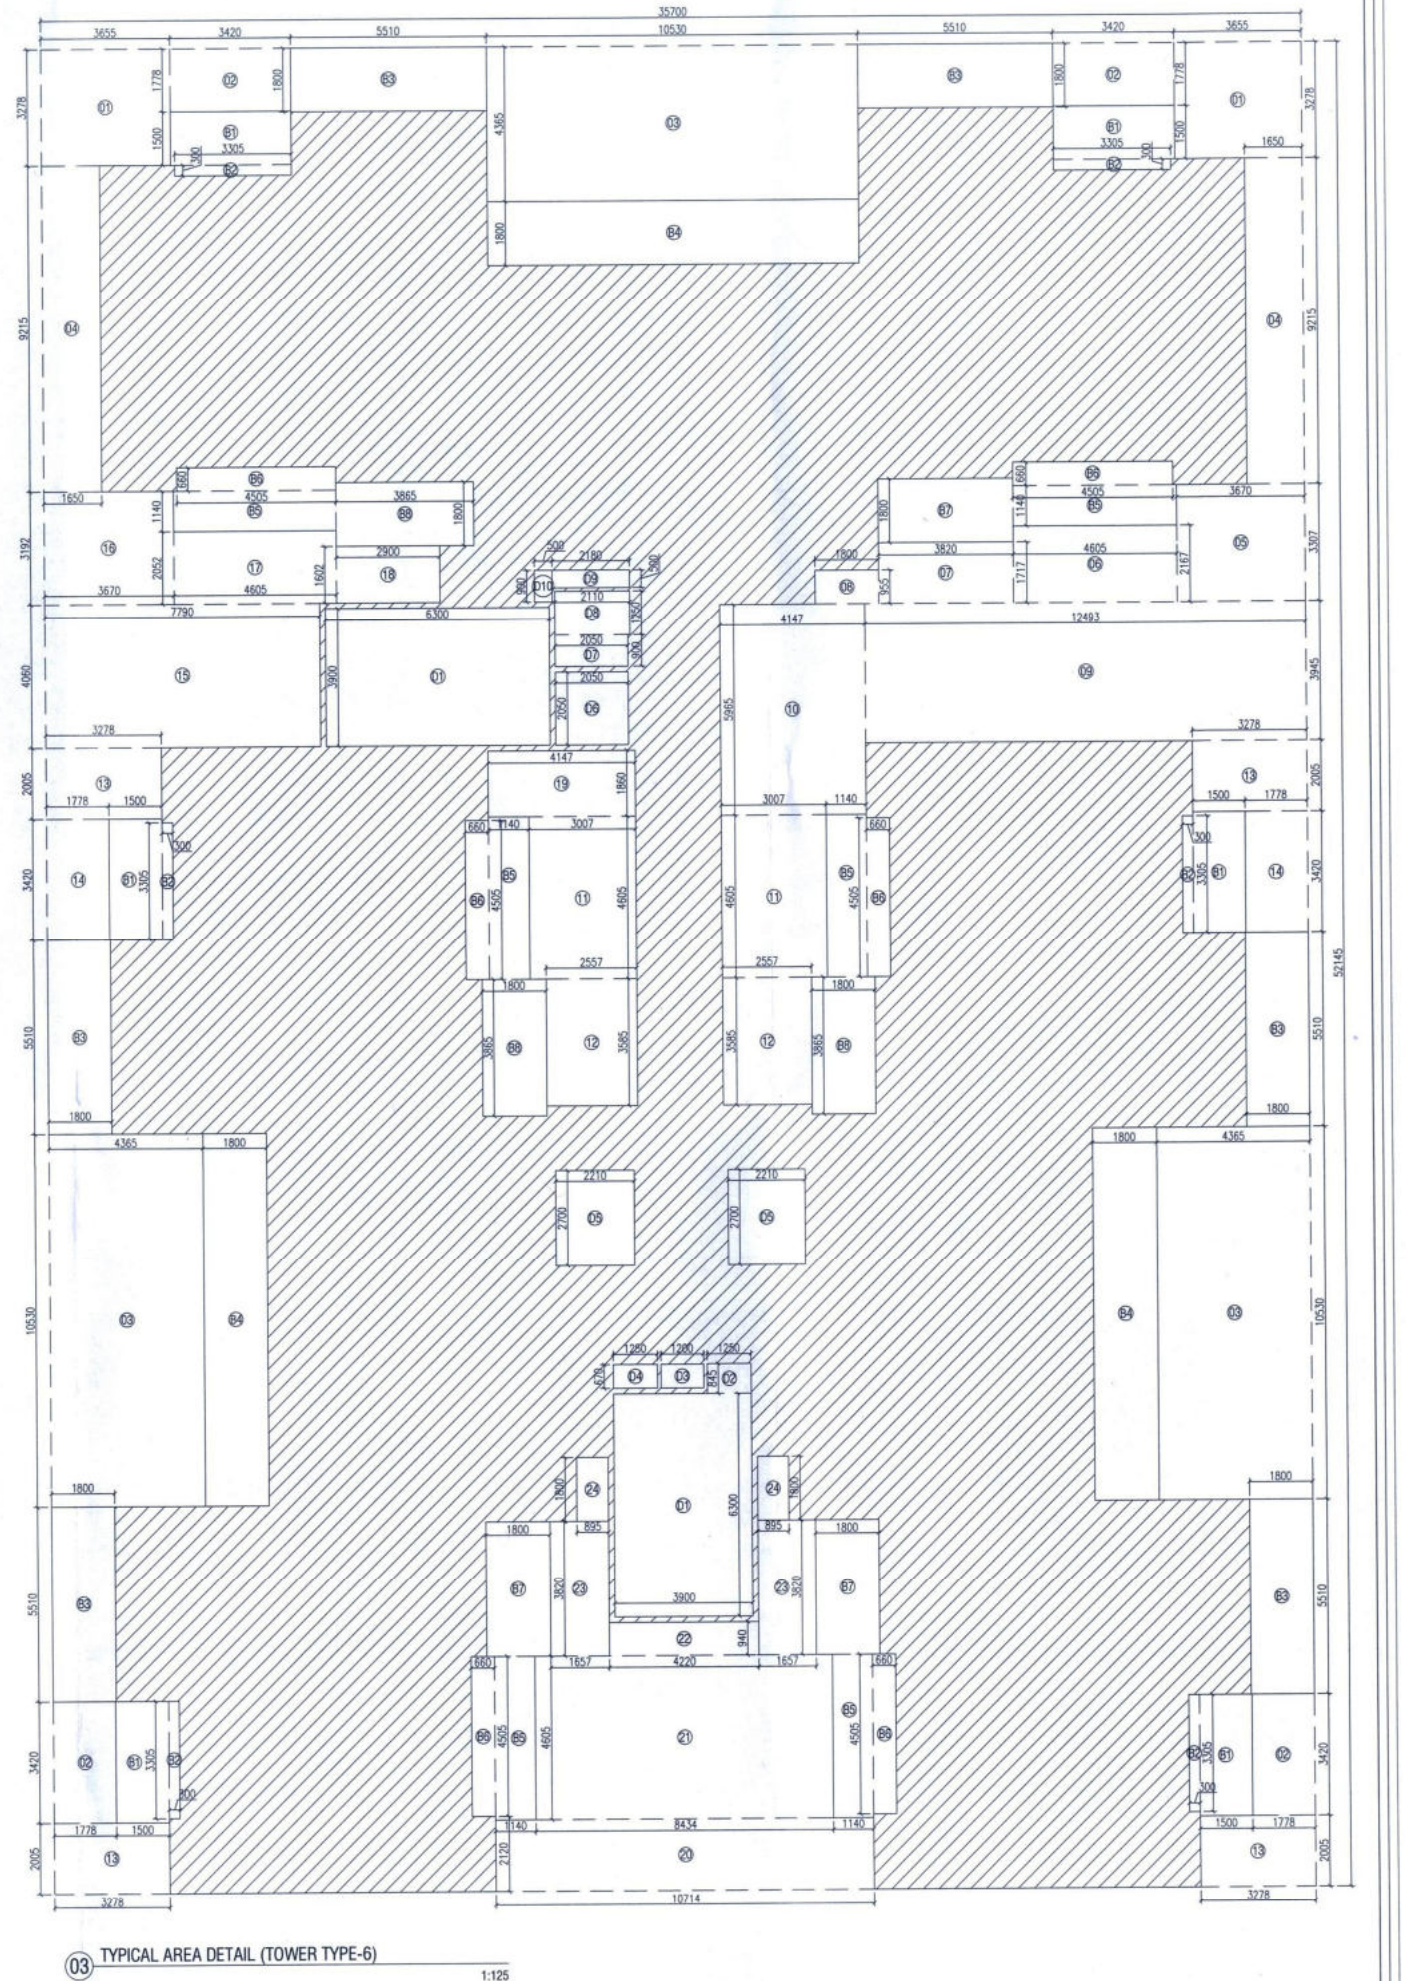
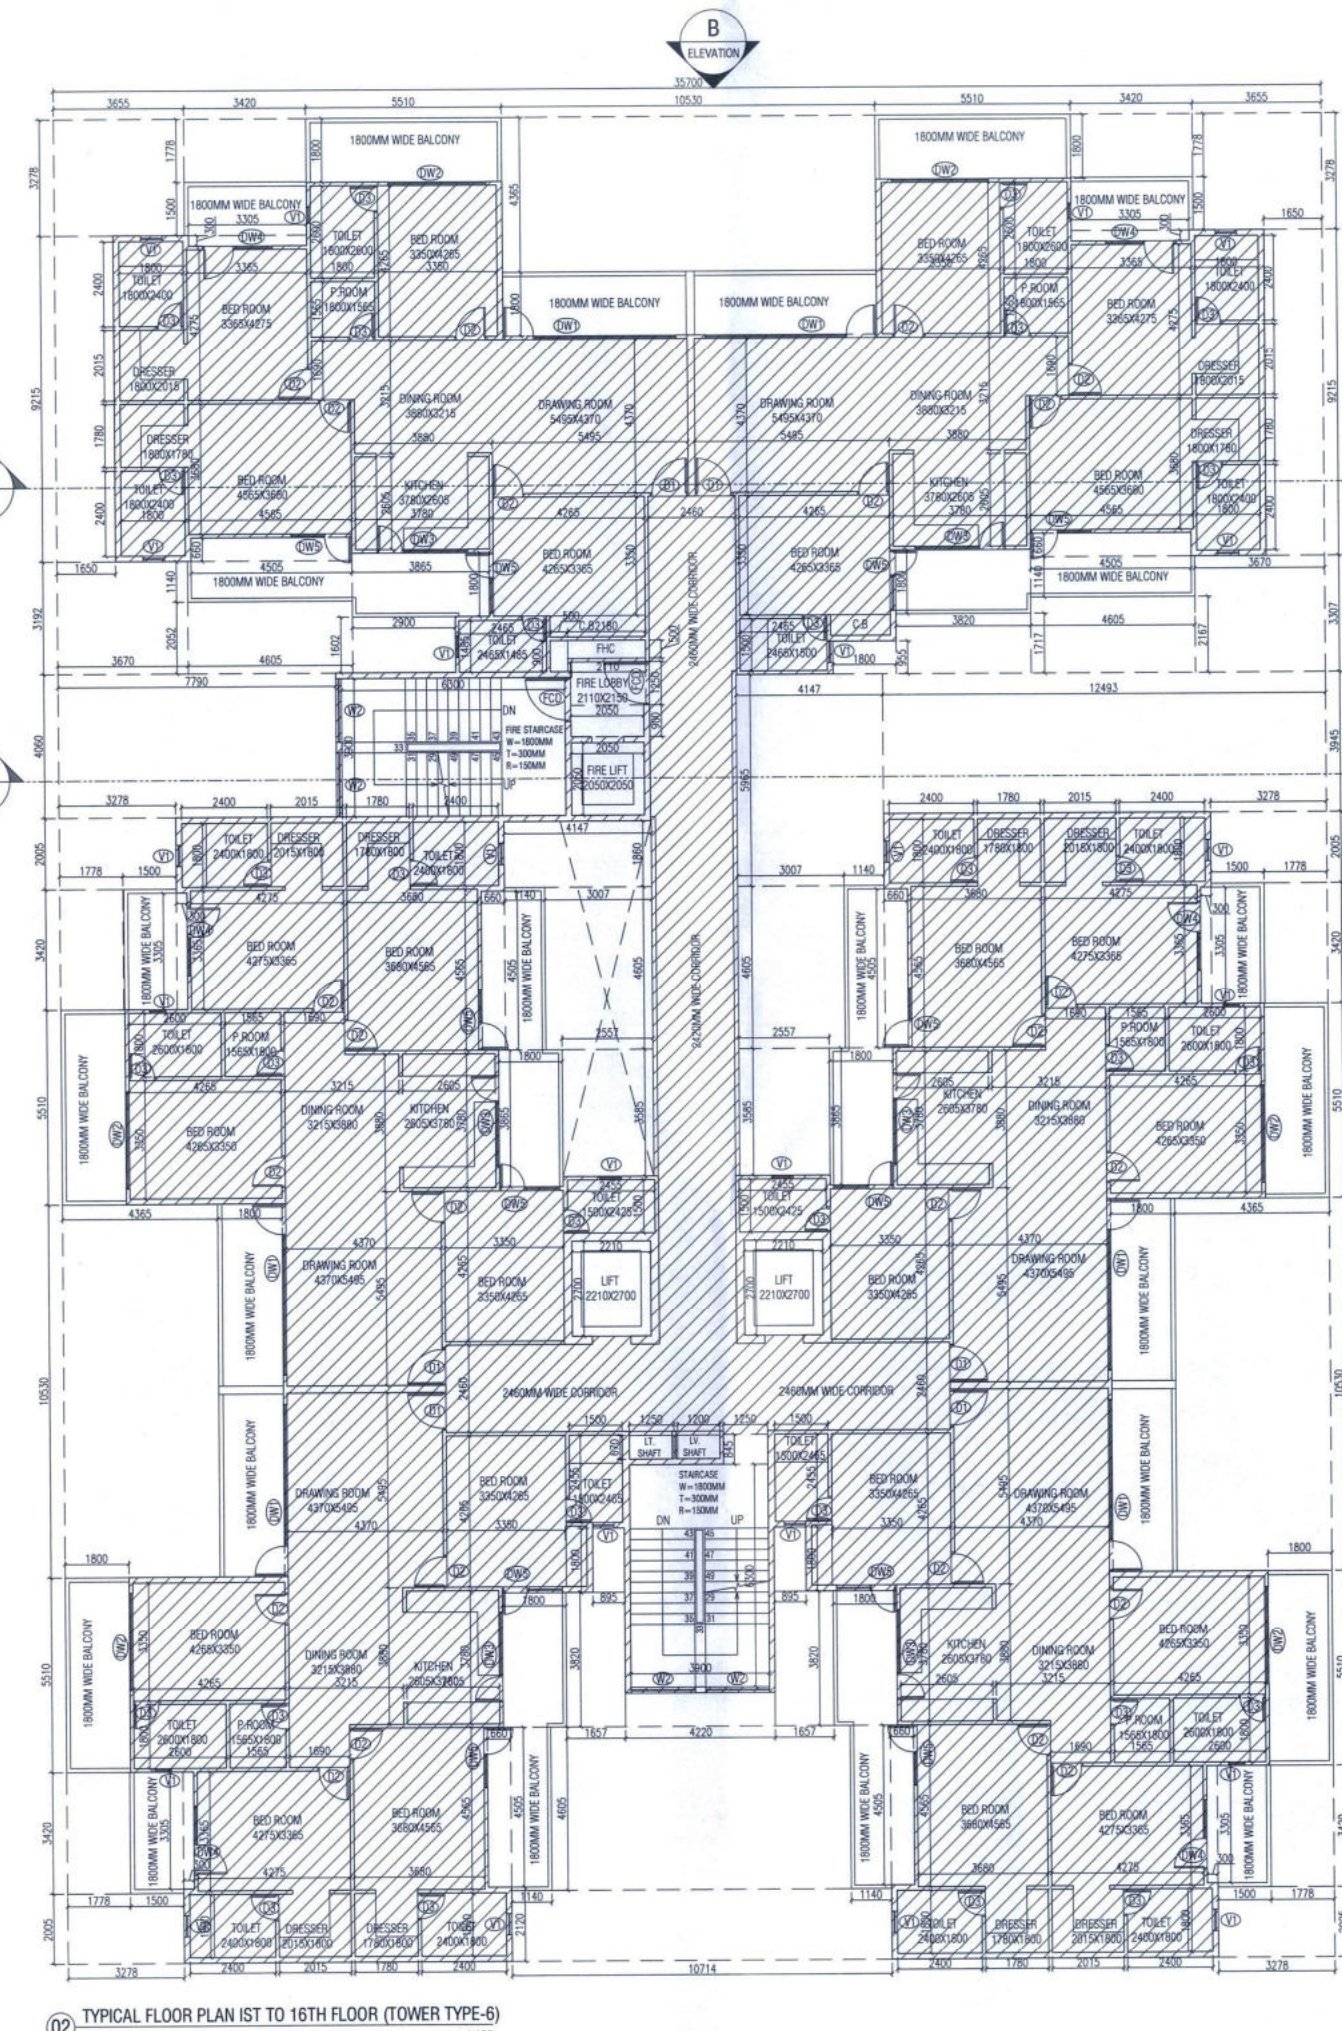
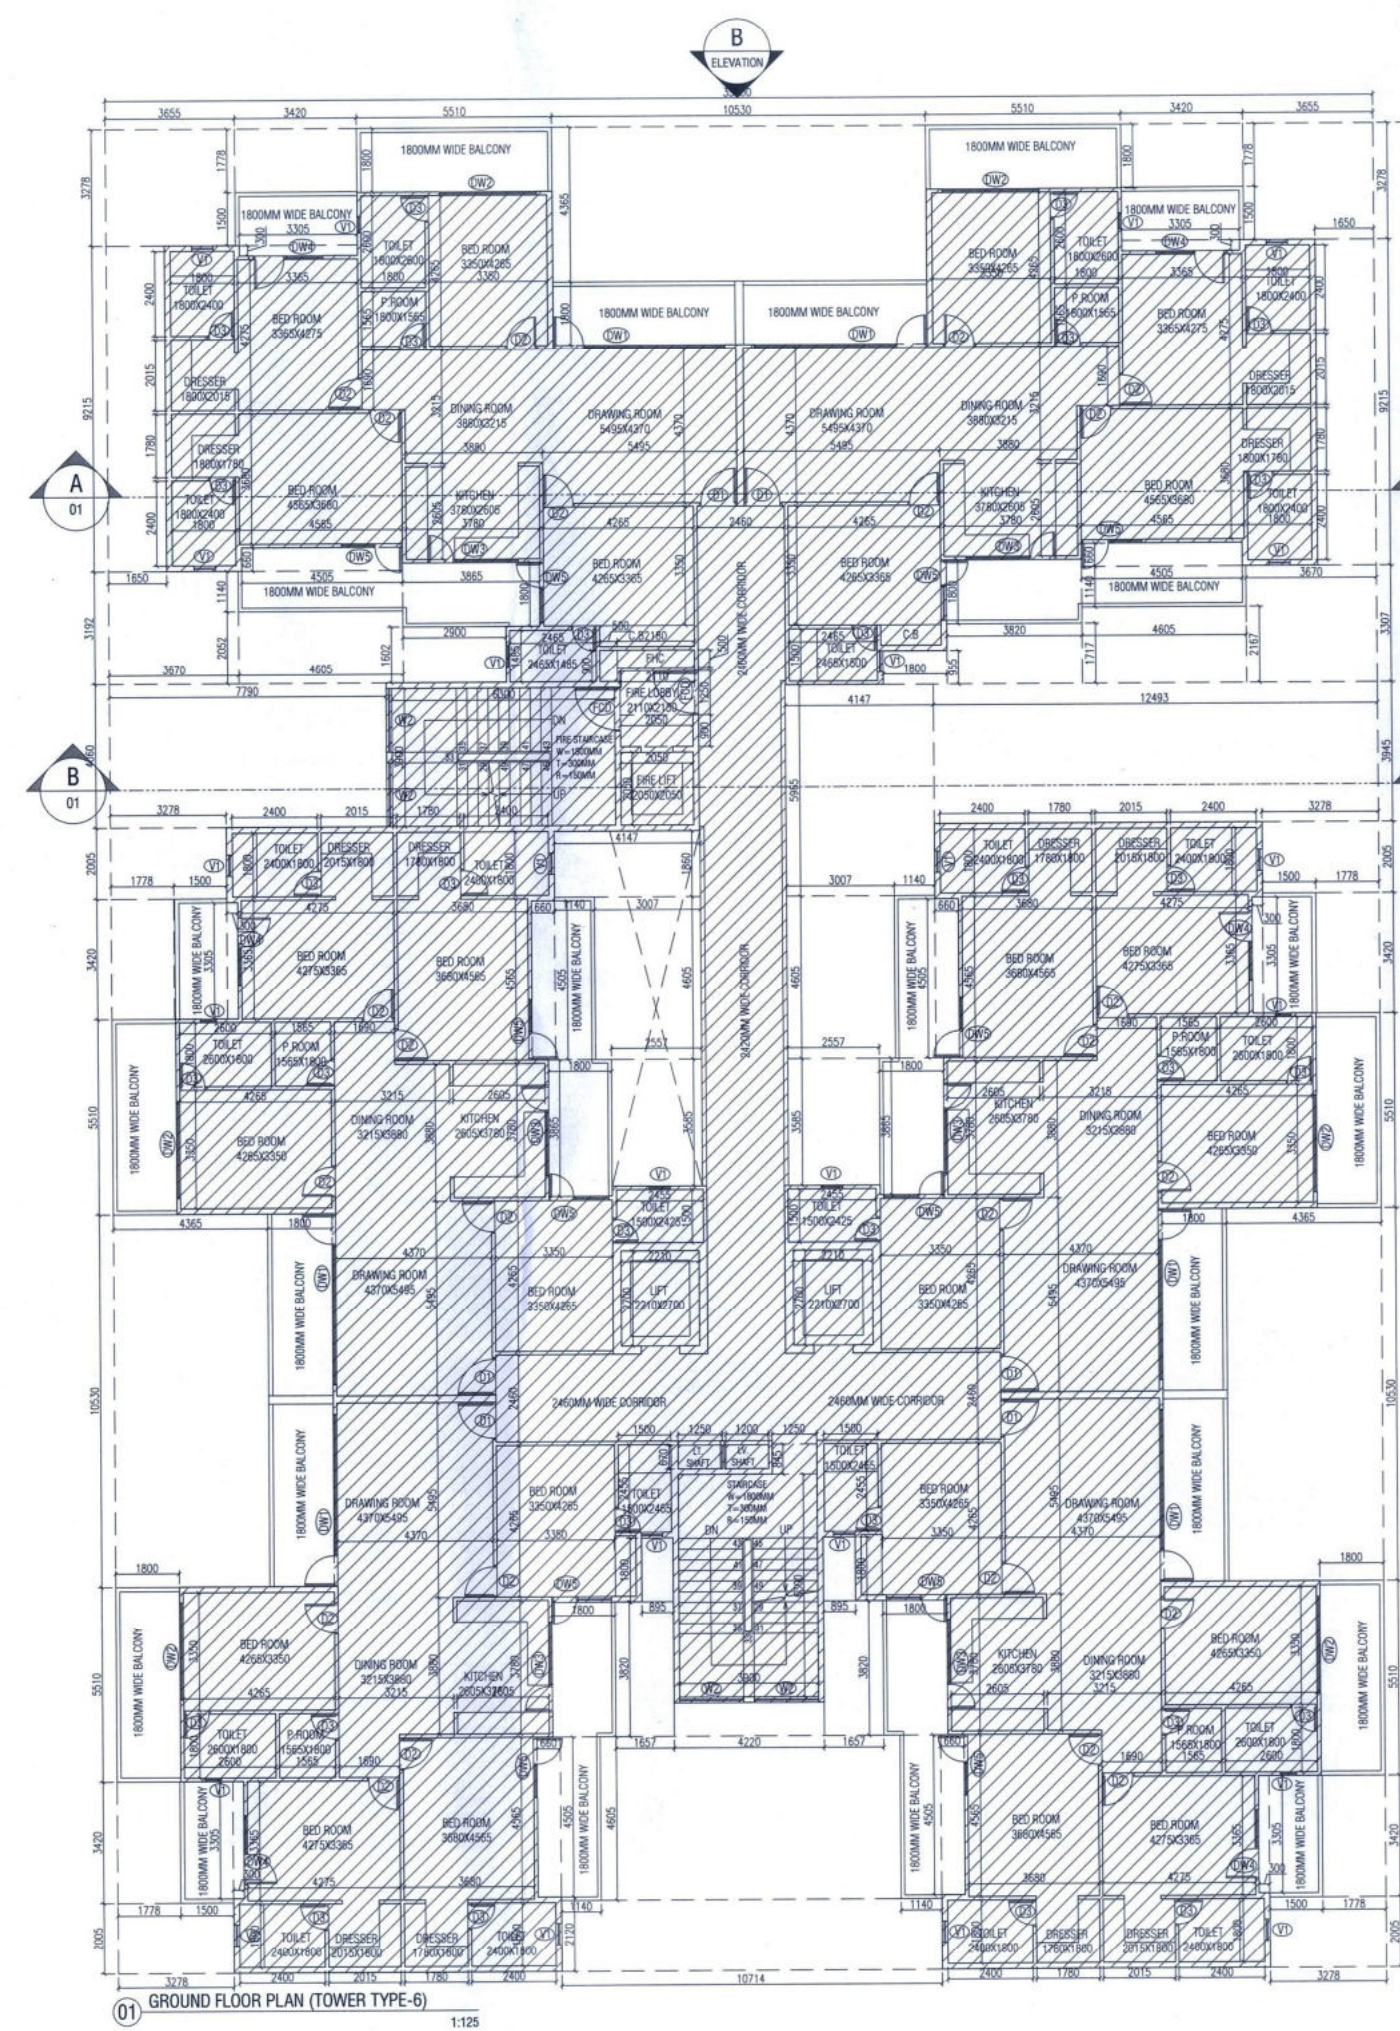


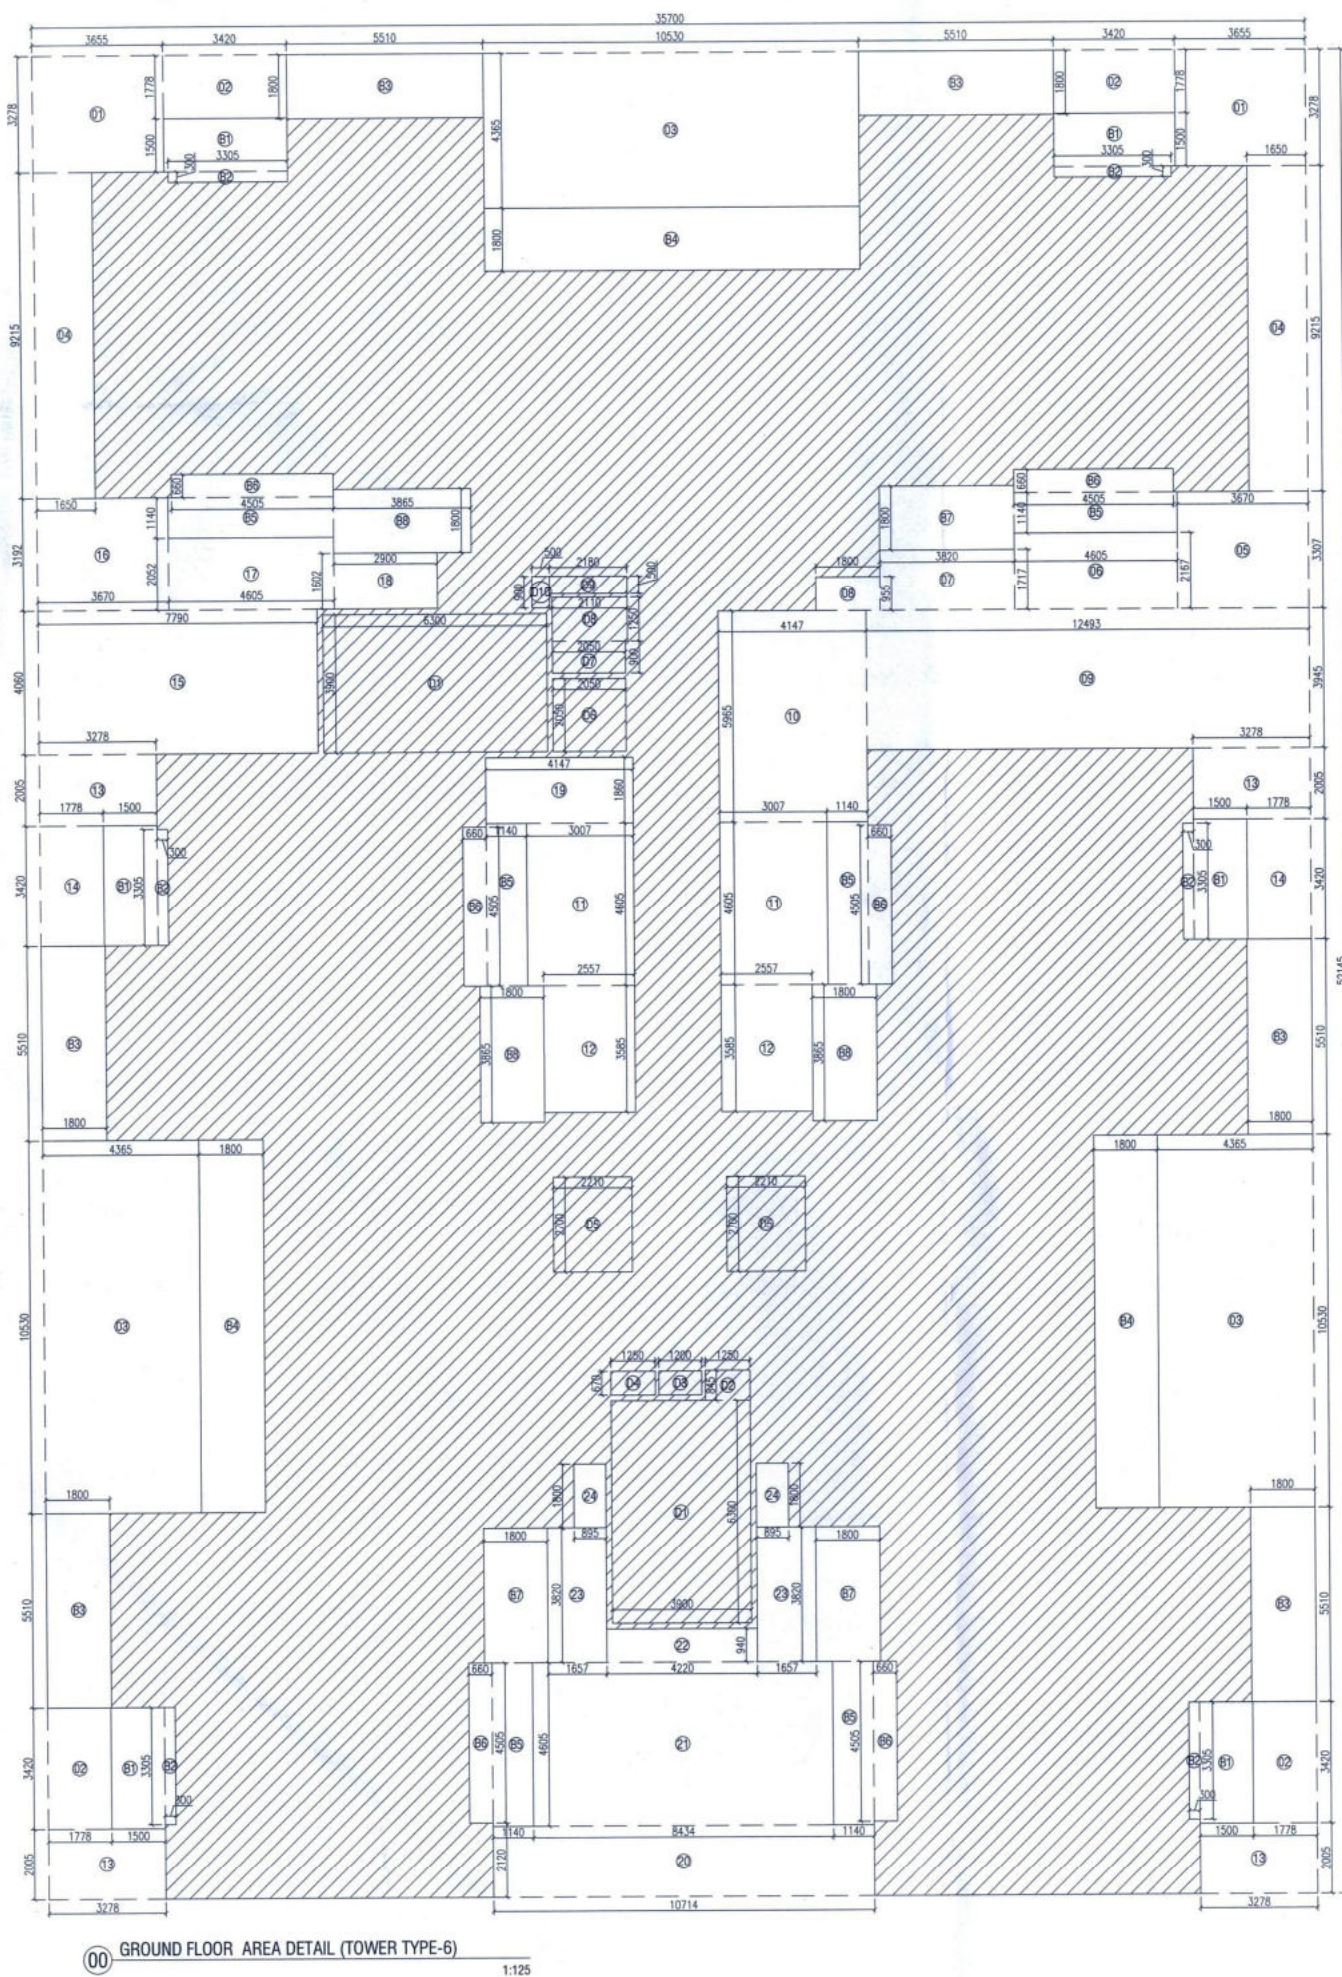

GROUND FLOOR AREA DETAIL IN F.A.R. (TOWER TYPE-6)				
ITEM	WIDTH	LENGTH	NO	AREA (SQ M)
A	35.700	X	52.145	1
				1861.577
				1
DEDUCTIONS				
ITEM	WIDTH	LENGTH	NO	AREA (SQ M)
1	3.655	X	3.278	2
2	3.420	X	1.778	4
3	10.530	X	4.365	3
4	1.650	X	9.215	2
5	3.670	X	3.307	1
6	4.605	X	2.167	1
7	3.820	X	1.717	1
8	1.800	X	0.955	1
9	12.493	X	3.945	1
10	4.147	X	5.965	1
11	3.007	X	4.605	2
12	2.557	X	3.585	2
13	3.278	X	2.005	4
14	1.778	X	3.420	2
15	7.790	X	4.060	1
16	3.670	X	3.192	1
17	4.605	X	2.052	1
18	2.900	X	1.602	1
19	4.147	X	1.860	1
20	10.714	X	2.120	1
21	8.434	X	4.605	1
22	4.220	X	0.940	1
23	1.657	X	3.820	2
24	0.895	X	1.800	2
				552.031
				2
BALCONY FREE FROM FAR AREA				
B1	3.420	X	1.500	6
B2	3.305	X	0.300	6
B3	5.510	X	1.800	6
B4	10.530	X	1.800	3
B5	4.605	X	1.140	6
B6	4.505	X	0.660	6
B7	3.820	X	1.800	3
B8	1.800	X	3.865	3
				243.936
				3
NET GROUND FLOOR AREA DETAIL IN F.A.R. (2+3+4)				
				1065.610

DOOR SCHEDULE STILT FLOOR						
S.NO	TYPE	OPENING	HEIGHT	SLL	UNTEL	LOCATION
1	STD	1200	2400	00	2400	STAIRCASE
2	SS	700	2400	00	2400	TOLLET

WINDOW SCHEDULE STILT FLOOR						
S.NO	TYPE	OPENING	HEIGHT	SLL	UNTEL	LOCATION
1	DN1	2400	2400	300	2400	LIBRARY
2	W2	1800	2100	300	2400	STAIRCASE
3	W3	2400	2100	300	2400	LIBRARY
4	W4	2100	2100	300	2400	LIBRARY
5	W5	1050	2100	300	2400	LIBRARY
6	V1	600	600	1800	2400	TOLLET

DOOR SCHEDULE TYPICAL FLOOR						
1:40	TYPE	OPENING	HEIGHT	W.D.	UNIT	LOCATION
1	DO	1200	2000	1800	DO	ENTRANCE
2	DO	1200	2000	1800	DO	ENTRANCE
