
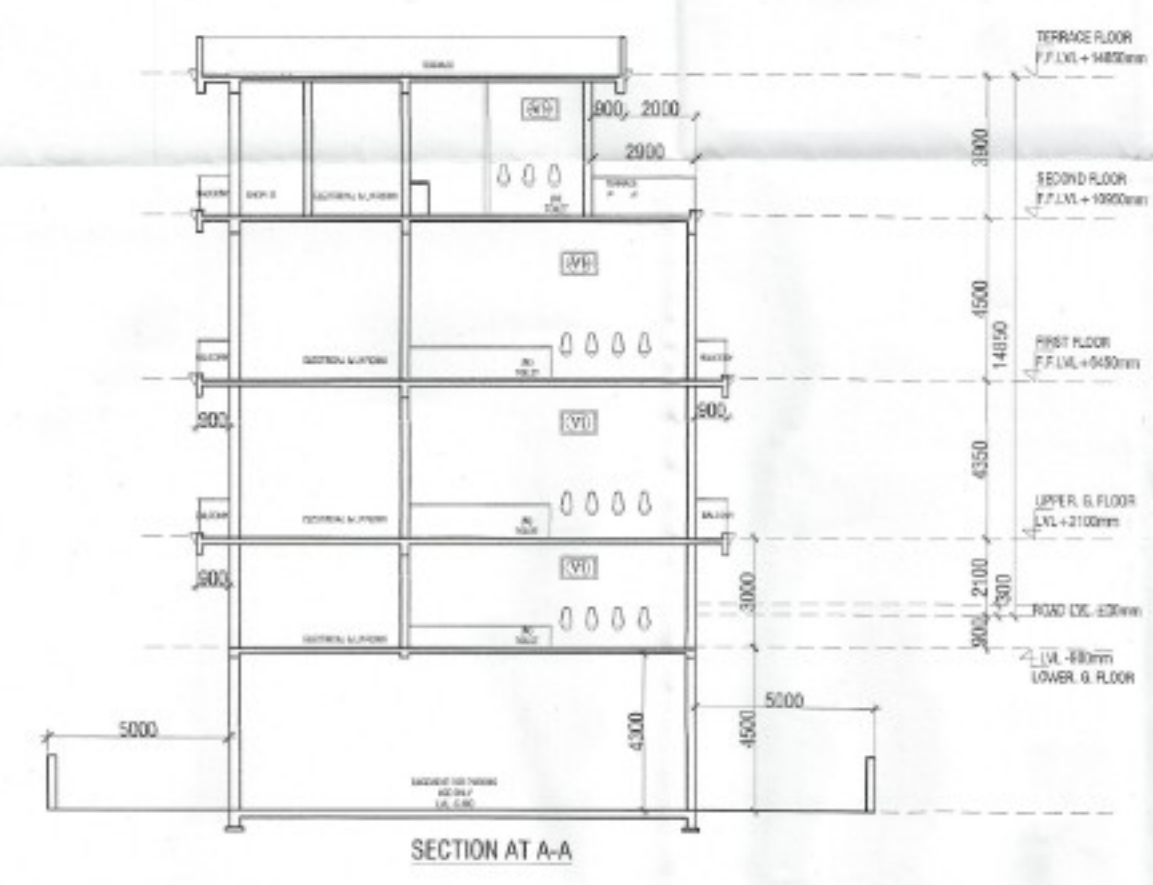
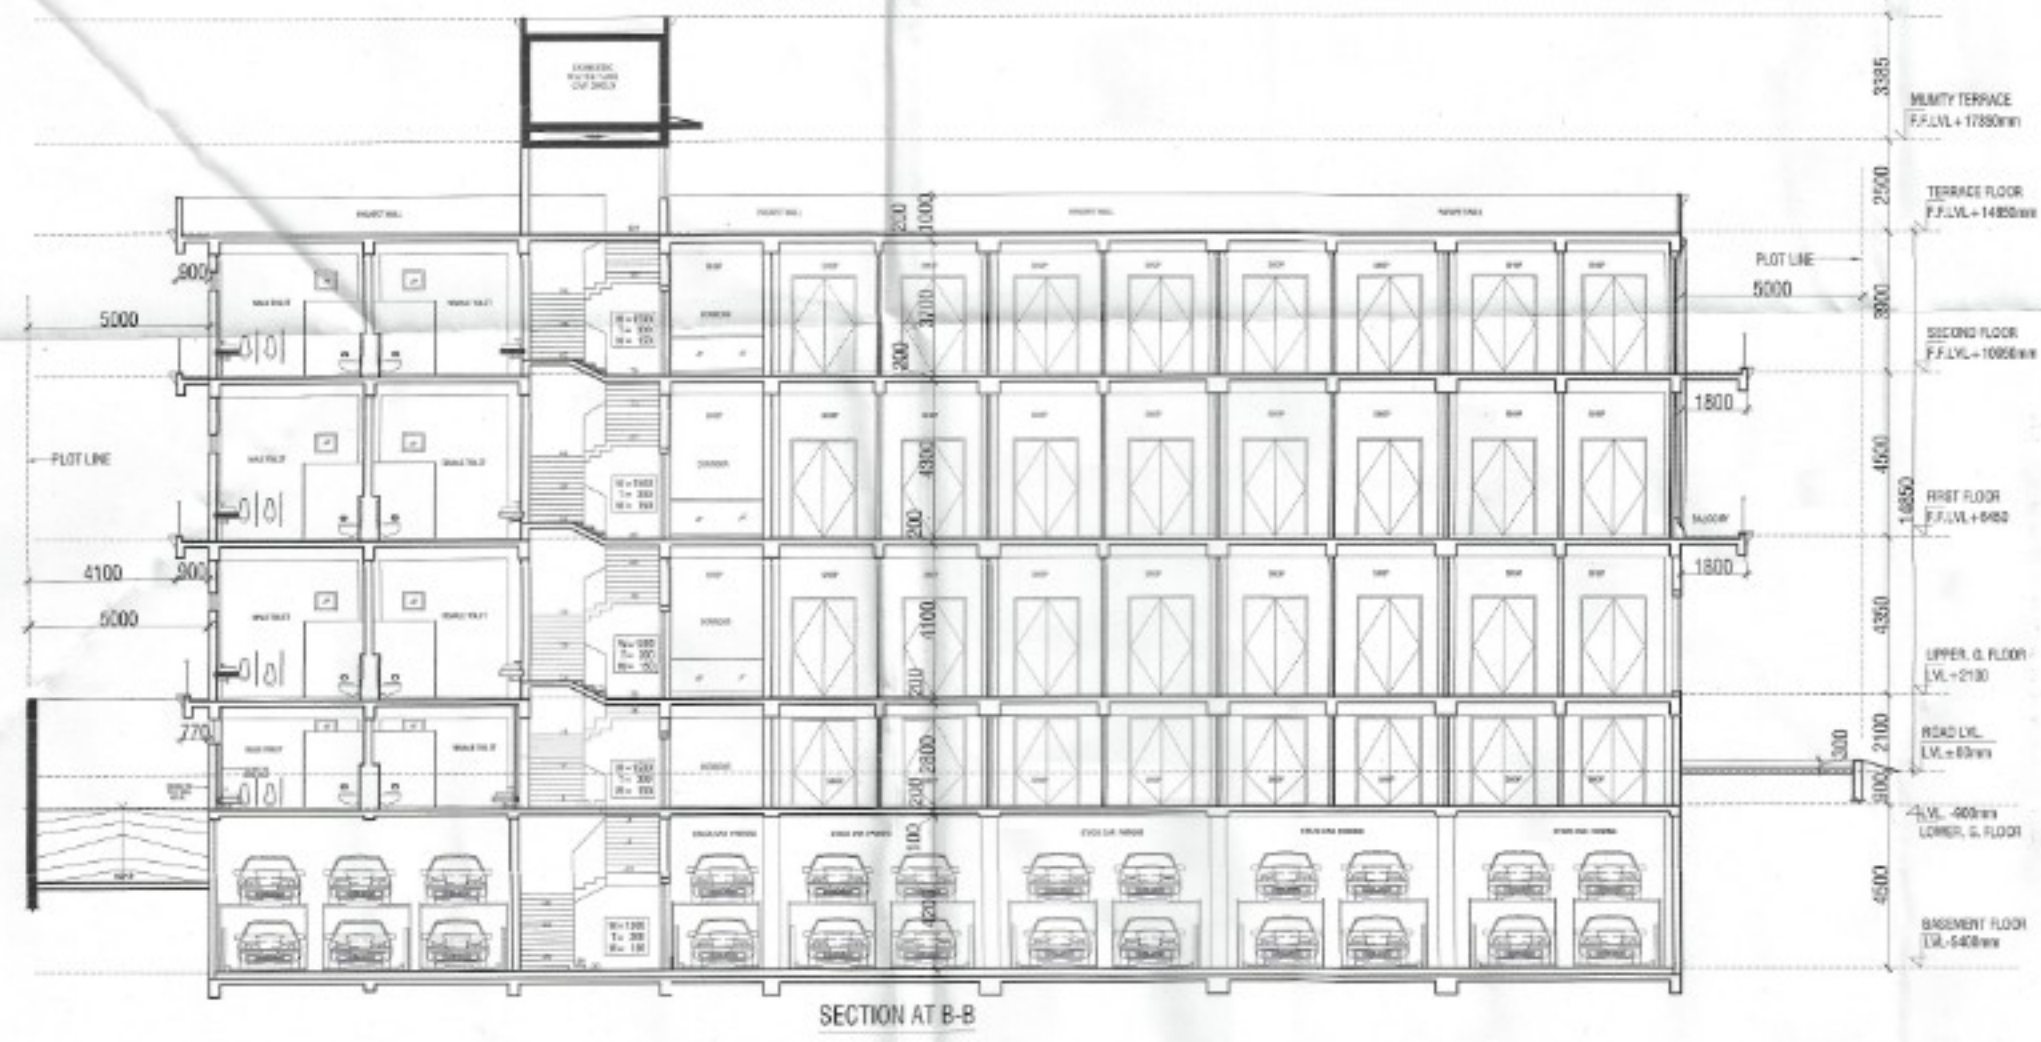
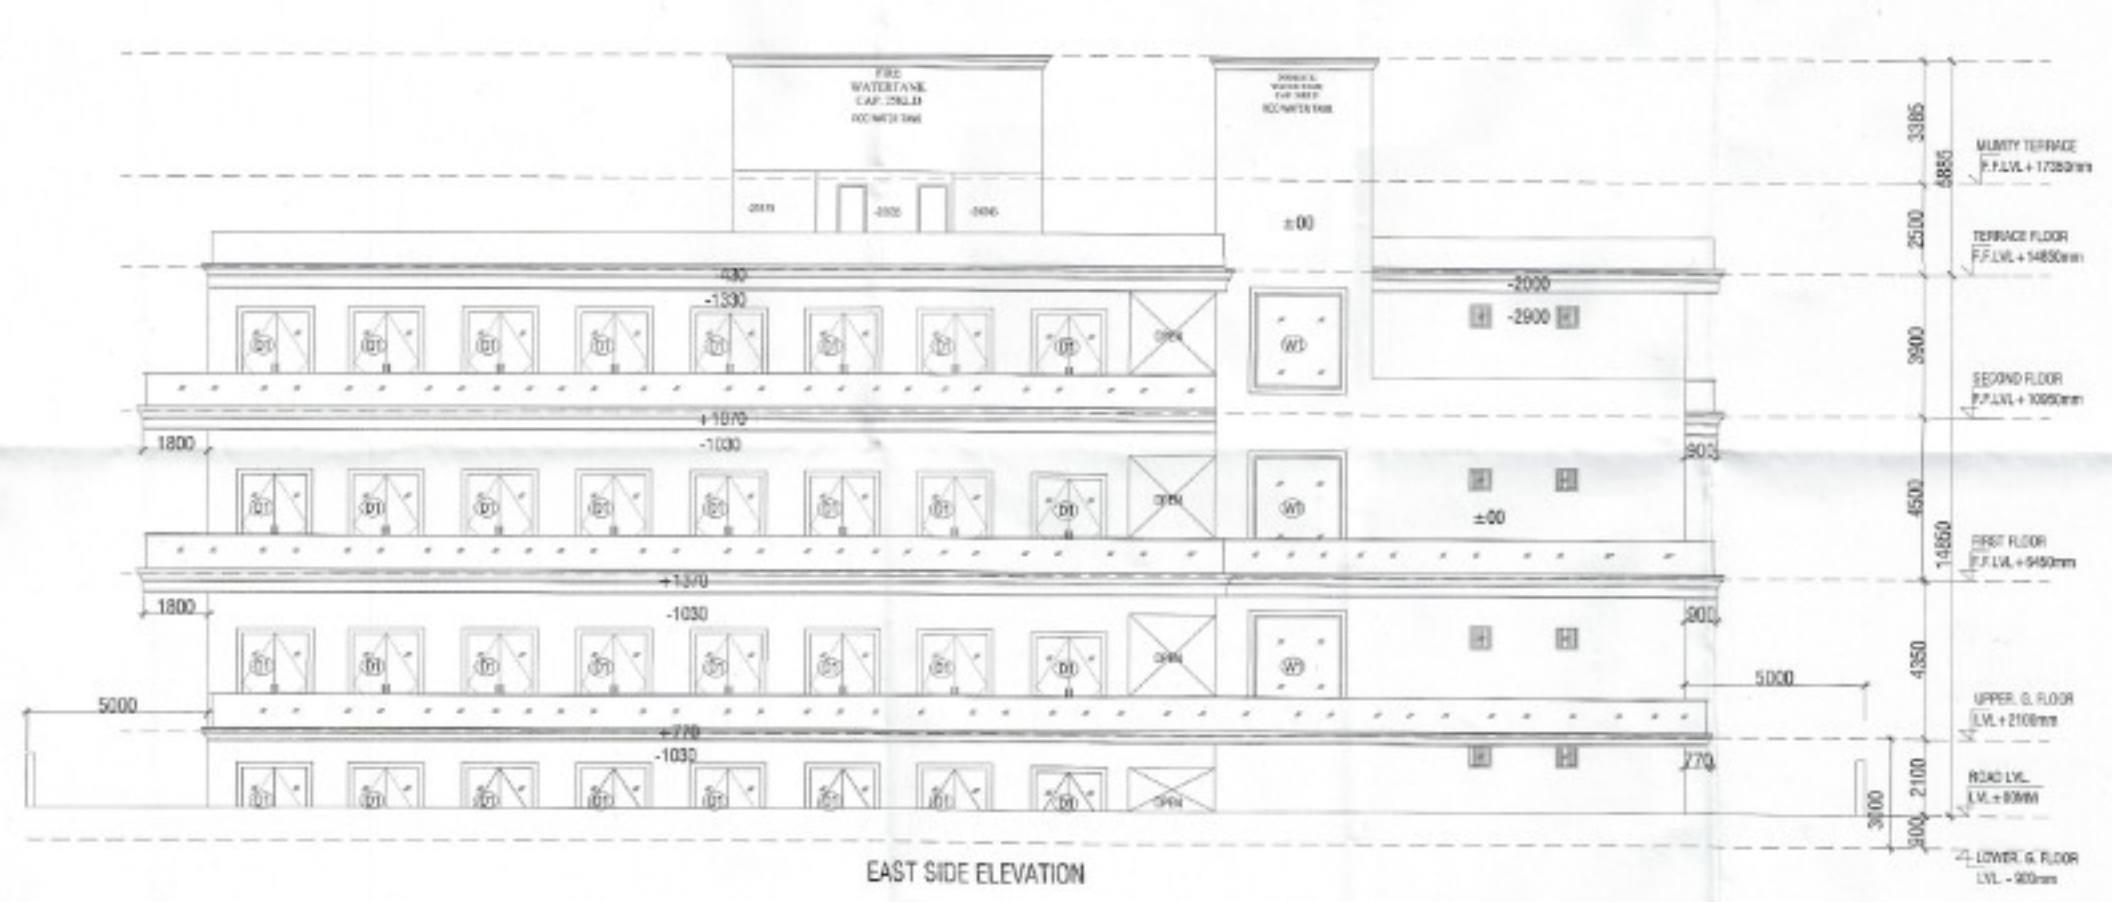


Sanctioned Valid For 2 Years
 Subject to Validity of License Extension Permission
 Chief Person
 Building Plan Committee Controlled Area
 Gurgaon Circle, Gurgaon

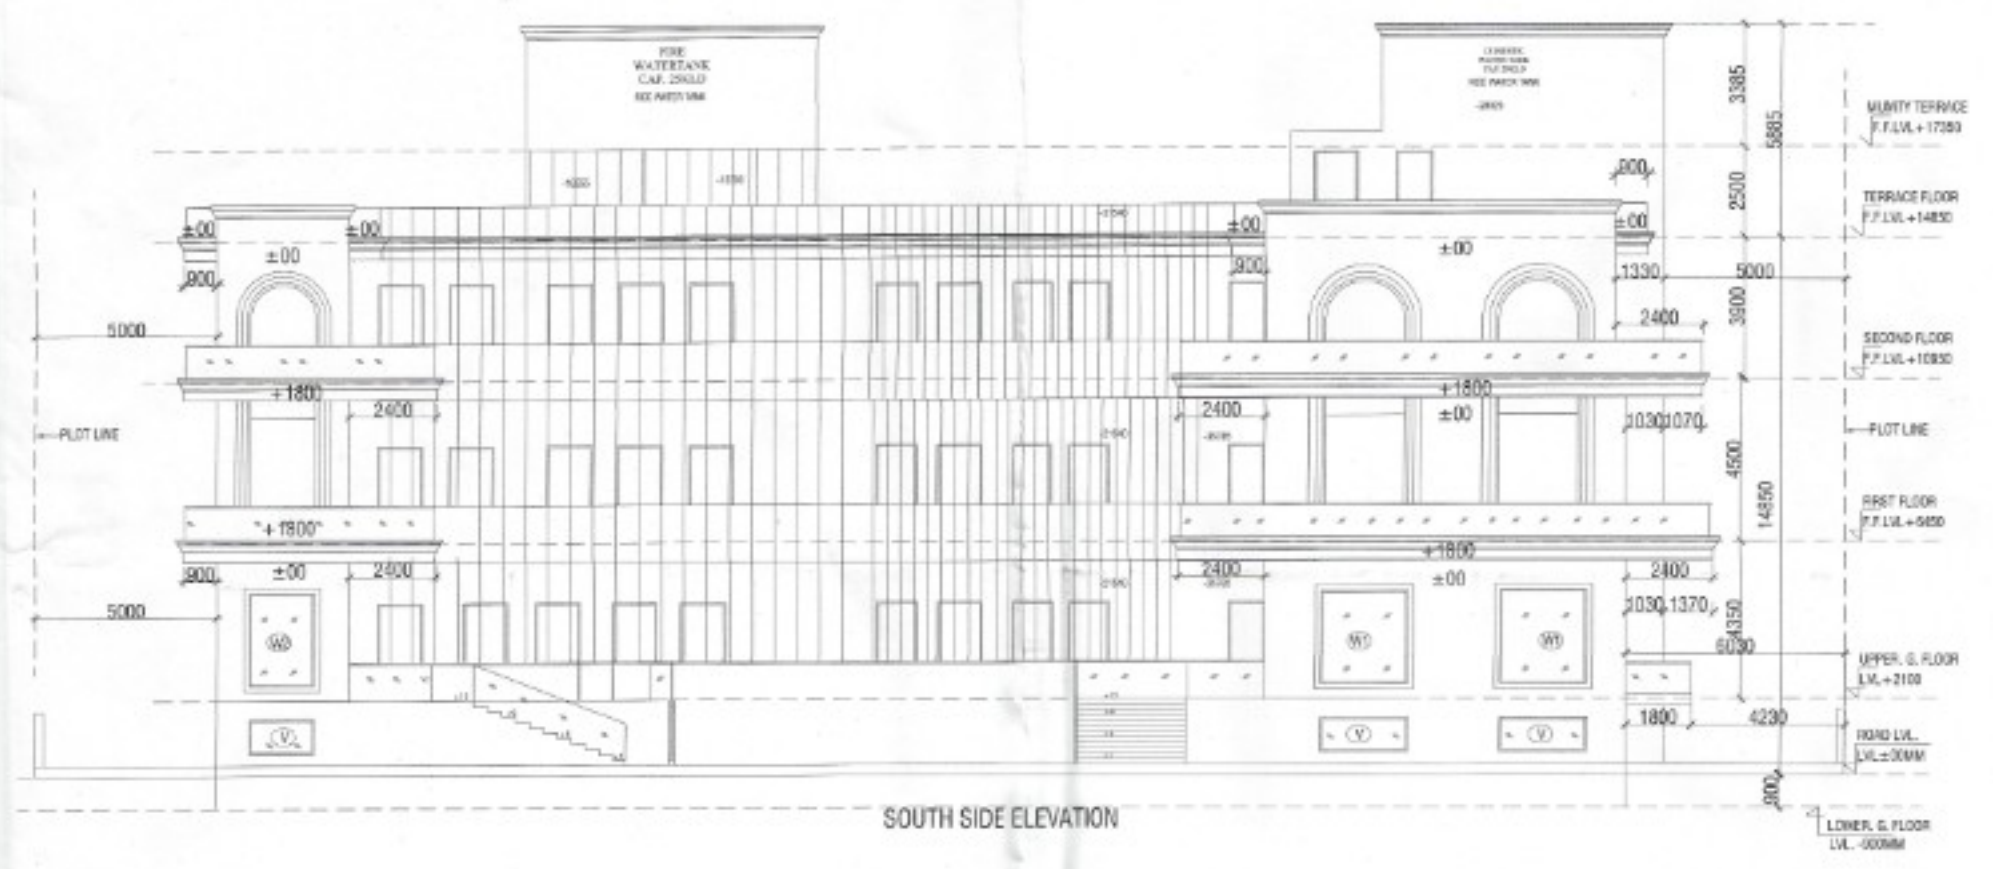

ALL ELEVATIONS & SECTIONS

PROPOSED BUILDING PLAN OF COMMERCIAL POCKET AREA 0.50 ACRE (FALLING IN RESIDENTIAL PLOTTED COLONY UNDER DDAJY 12.50 ACRES) LICENCE NO.- 188 OF 2023 IN SECTOR 06, DISTT. GURUGRAM, VILLAGE SONHA, DEVELOPED BY:- NIKITA PROPMART PVT. LTD., Smt. SUKHPALLI W/O Sh. SATBIR SINGH, Sh. JATIN LOHIA S/O. Sh. RAVINDER SINGH LOHIA, Sh. M. R. LOHIA S/O. Sh. PHOOL SINGH LOHIA, Smt. SATYAWATI W/O. Sh. M. R. LOHIA IN COLLABORATION WITH LION INFRADEVELOPERS. LLP. M/S. LION INFRADEVELOPERS. LLP.

SCALE:- NTS

OWNER SIGN.

FOR LION INFRADEVELOPERS LLP

ARCHITECT SIGN.

Anjana Nandal
 Architect
 CA/2011/52210

Authorized Signatory