

LVL+ 107500
MACHINE ROOM

TERRACE TOC
LVL+ 102200

31TH FIN. FL.
LVL + 98650

30TH FIN. FL.
LVL + 95350

29TH FIN. FL.
(Refuge Floor)
LVL + 92250

28TH FIN. FL.
LVL + 89150

27TH FIN. FL.
LVL + 86050

26TH FIN. FL.
LVL + 82950

25TH FIN. FL.
LVL + 79850

24TH FIN. FL.
LVL + 76750

23RD FIN. FL.
LVL + 73650

22ND FIN. FL.
LVL + 70550

21ST FIN. FL.
LVL + 67450

20TH FIN. FL.
LVL + 64350

19TH FIN. FL.
(Refuge Floor)
LVL + 61250

18TH FIN. FL.
LVL + 58150

17TH FIN. FL.
LVL + 55050

16TH FIN. FL.
LVL + 51950

15TH FIN. FL.
LVL + 48850

14TH FIN. FL.
LVL + 45750

13TH FIN. FL.
LVL + 42650

12TH FIN. FL.
LVL + 39550

11TH FIN. FL.
LVL + 36450

10TH FIN. FL.
LVL + 33350

9TH FIN. FL.
LVL + 30250

8TH FIN. FL.
LVL + 27150

7TH FIN. FL.
LVL + 24050

6TH FIN. FL.
LVL + 20950

5TH FIN. FL.
LVL + 17850

4TH FIN. FL.
LVL + 14750

3RD FIN. FL.
LVL + 11650

2ND FIN. FL.
LVL + 8550

FIRST FIN. FL.
LVL + 5450

INTERNAL ROAD FIN
LVL ± 00

LANDSCAPE TOC
LVL - 900

UPPER BASEMENT
TOC LVL - 5250

LOWER BASEMENT
TOC LVL - 9600





SECTION -XX

S.T.P.(HQ) Member Secretary B.P.A.C.
S.T.P.(G) Member B.P.A.C.
C.T.P.(H) Chairman B.P.A.C.
DTP(HQ)
AD
PA
ATP(HQ)
ATP

DDY(T) MEMBER BPAC
Rajesh Dutt SD(HQ)

SANCTIONED TO BE READ WITH THIS OFFICE MEMO NO: 3497 DATED: 27/11/21

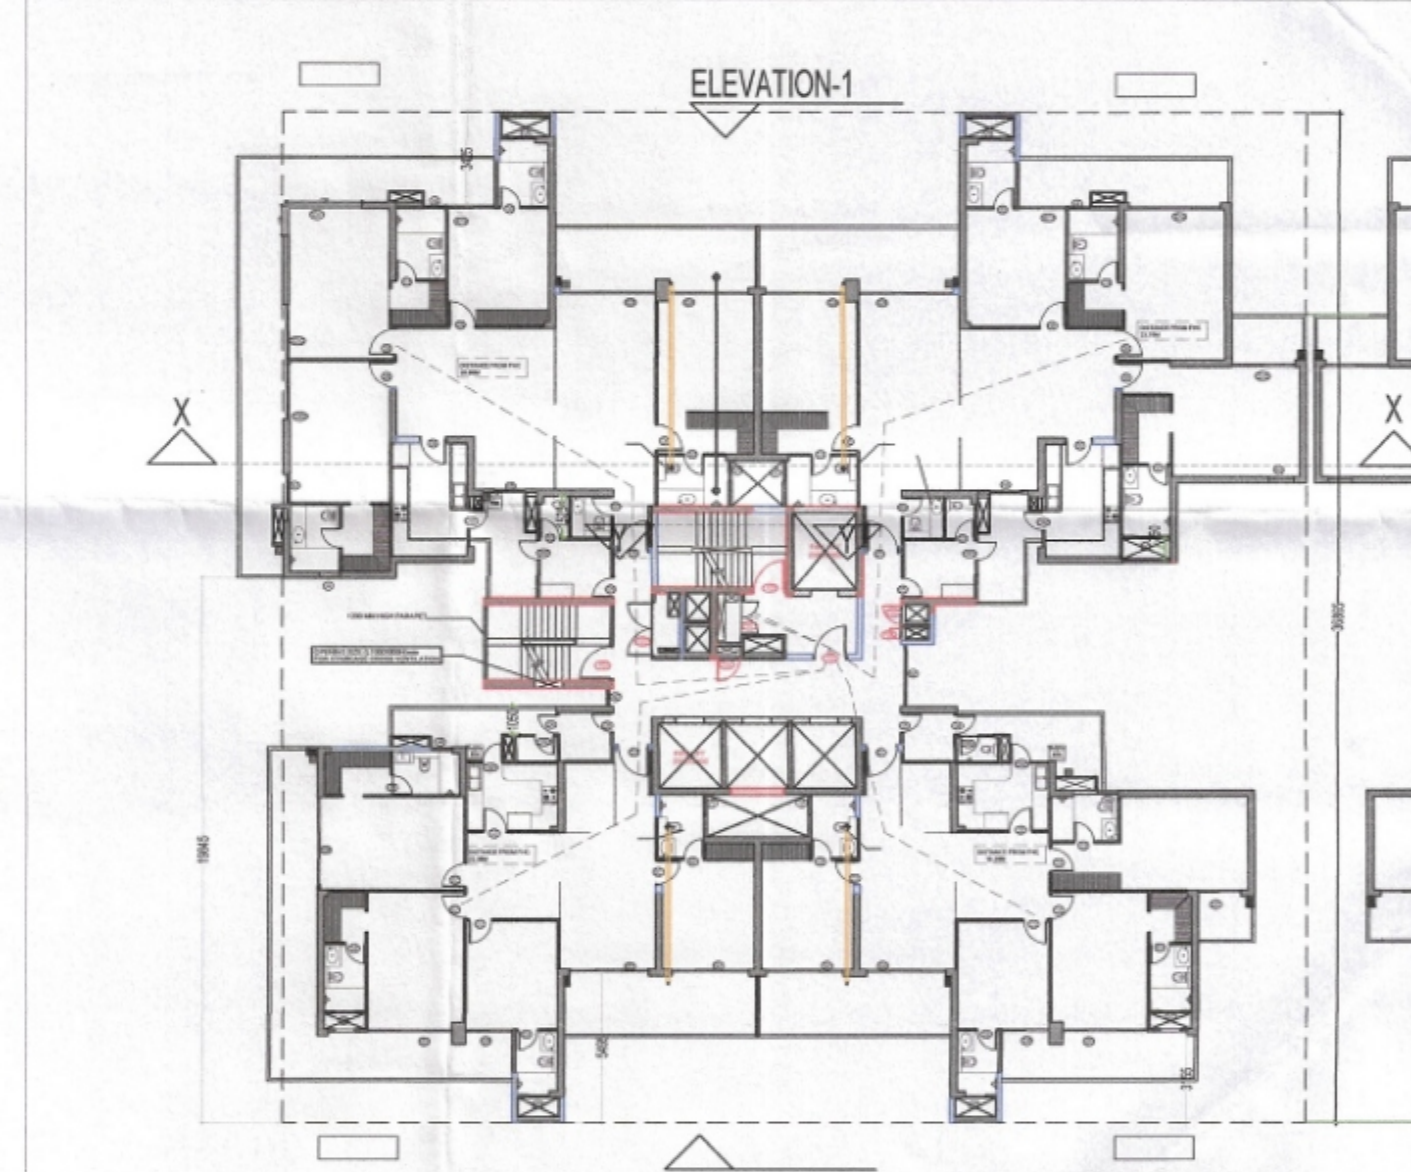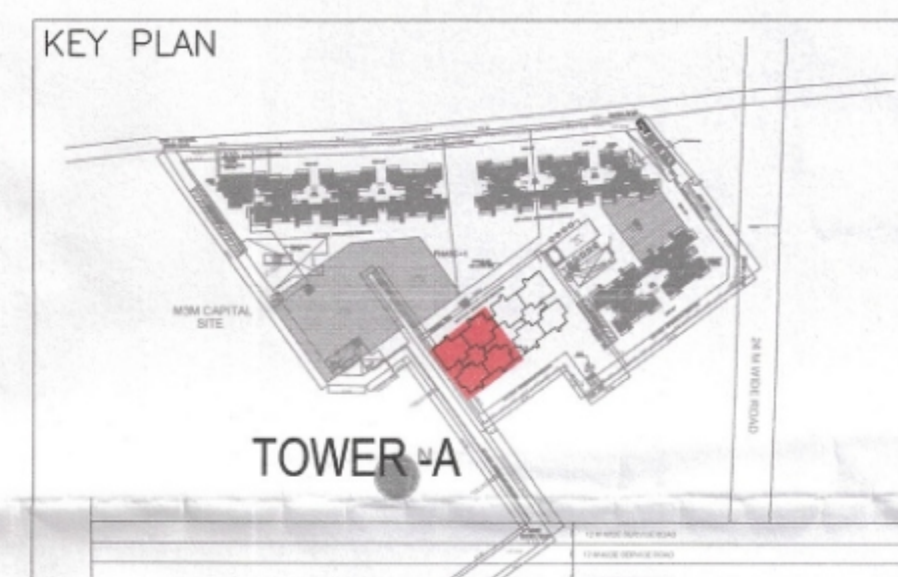

OWNER,S NAME :
Union Buildmart Pvt.Ltd, Vibrant infratech Pvt. Ltd,
Targe Buildcon Pvt in Collaboration with
Union Buildmart Pvt. Ltd

Architect:
GIAN P. MATHUR AND ASSOCIATES (P) LTD.
C - 55, East Of Kailash, New Delhi-110065
T : 011-46599599 / F 011-46599512
E : info@gpindia.com / W : www.gpindia.com

Project Title:
PROPOSED BUILDING PLAN OF PHASE - 2
GROUP HOUSING COLONY (MIX LAND USE
RESIDENTIAL 99.5% AND 0.5%
COMMERCIAL) ON THE AREA MEASURING
10.225 ACRES (LICENCE NO. 229 OF 2023
DATED 02-11-2023) IN SECTOR -113,
GURUGRAM

Status SUBMISSION DRAWING

Sheet Title
RESIDENTIAL TOWER- A
SECTION-XX

Owner's Sign
Architect's Sign
Authorized Signatory
GIAN P. MATHUR
B. Arch. A.C.A. I.I.A
CAN. 80/5789

SCALE 1:150

DWG. No.
SD/AR/M3M-113A/T-A-112