




SECTION BB' SCALE 1:250

SECTION AA' SCALE 1:250

S.T.P. (HQ)
 Member Secretary
 B.P.A.C.
 S.T.P. (G)
 Member
 B.P.A.C.
 C.T.P. (Hq)
 Chairman
 B.P.A.C.
 A.T.P. (Hq)

KEY PLAN

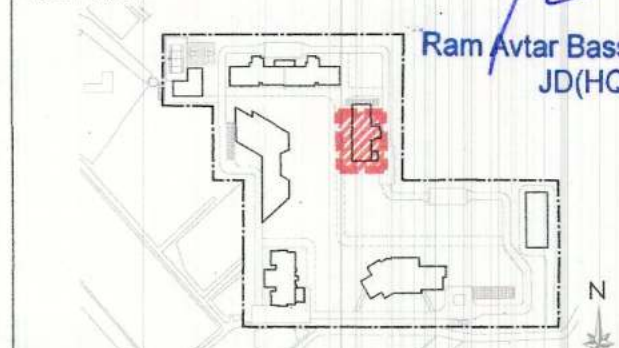

NOTES

CLIENT Birla Estates Pvt. Ltd. in collaboration with Barmal India Pvt. Ltd.	
PROOF CHECK CONSULTANT Skeleton Consultants Pvt. Ltd. 2nd Floor, A-75, Sector 5, Noida, Uttar Pradesh-201301	
GEO TECHNICAL CONSULTANT Cengis Geotechnical Pvt. Ltd. A-100, Sector 63, Noida, Uttar Pradesh-201309	
STRUCTURES WHITBY WOOD PRITAMDASANI, MUMBAI Unit 1101 Lodha Supremus Powai, Andheri (East) Mumbai-400072 Maharashtra India T: +91-9820-186879 m.pritamdasani@whitbywood.com	
MEP SNC, SUNIL NAYYAR CONSULTING ENGINEERS LLP 206-206A & 305A-305B, 2nd & 3rd Floor Sector 54 Gurgaon-122002 Haryana India T: +91-124-4803800 Email: sncgurgaon@snc.co.in	
LANDSCAPE SWA, LAGUNA BEACH 570 Glenneyre Street Laguna Beach California-92651 USA T: +1.949.497.5471 D: +1.949.607.0174 www.swagroup.com	
ARCHITECTS Arco Associates Pvt. Ltd. Plot- 368, Sec-32, Gurgaon-122001 Ph.: 26242050, 26242169 Montreal, Toronto, New-Delhi, Boston	
PROJECT REVISED BUILDING PLAN OF GROUP HOUSING COLONY LICENCE NO 116 of 2011 AREA MEASURING 13.275 ACRES IN SECTOR-31 - 32A, GURGAON BEING DEVELOPED BY BIRLA ESTATES PVT LTD IN COLLABORATION WITH M/S BARMAL INDIA PVT. LTD.	
ARCHITECT'S SIGNATURE Ashu, Architect Council of Architecture Registration No.: CA700740332	
OWNER'S SIGNATURE BIRLA ESTATES PVT. LTD. Authorized Signatory	
DRAWING TITLE GROUP HOUSING COLONY [TOWER-T3]	DRAWING NO. AR-T3-301
SECTION AA', BB'	