



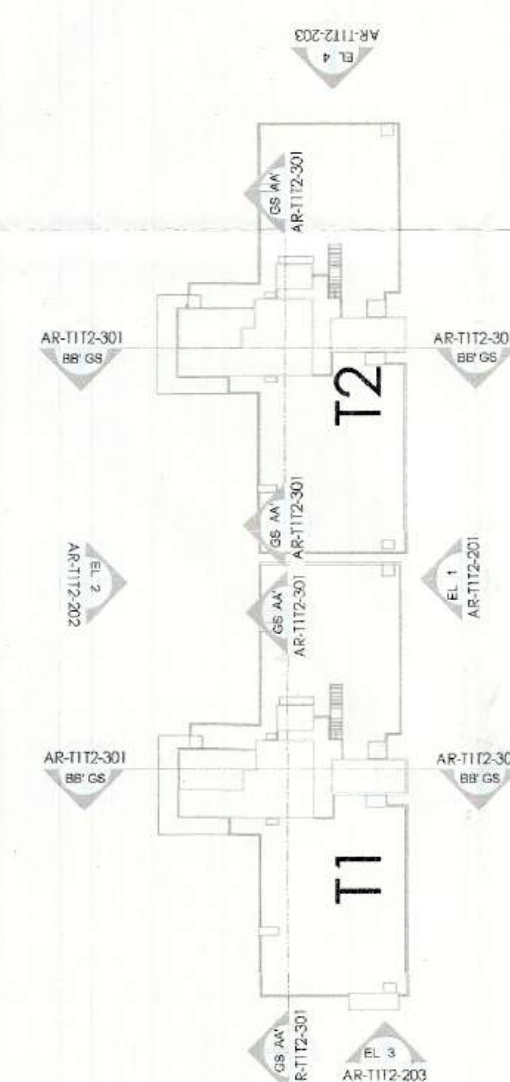

ELEVATION 1
SCALE 1:250

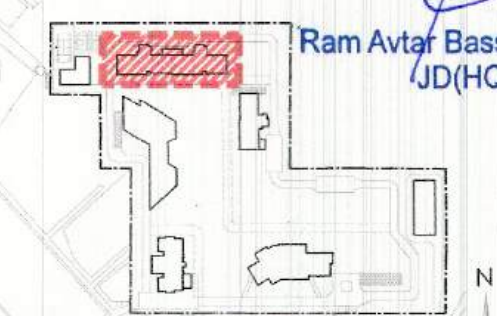

KEY PLAN



NOTES

NOTES:

- T1 IS SIMILAR TO T2

CLIENT
Birla Estates Pvt. Ltd. in collaboration with Barmalt
India Pvt. Ltd.

PROOF CHECK CONSULTANT
Skeleton Consultants Pvt. Ltd.
2nd Floor, A-75, Sector 5, Noida, Uttar Pradesh-

201301
GEO TECHNICAL CONSULTANT
Cengrs Geotechnica Pvt. Ltd.
A-100, Sector 62, Noida, Uttar Pradesh, 201309

STRUCTURES

WHITBY WOOD PRITAMDASANI, MUMBAI
Unit 1101 | Lodha Supremus | Powai, Andheri
(East) | Mumbai-400072 | Maharashtra | India
T: +91-9820-186879
m.pritamdasani@whitbywood.com

MEP
SNC. SUNIL NAYYAR CONSULTING ENGINEERS LLP
206-206A & 305A-305B, 2nd & 3rd Floor
Sector 54 | Gurgaon-122002 | Haryana | India
T: +91-124-4803800
Email: sncgurgaon@snc.co.in

LANDSCAPE
SWA, LAGUNA BEACH
570 | Glenneyre Street | Laguna
Beach | California-92651 | USA
T: +1.949.497.5471 | D: +1.949.607.0174 |
www.swagroup.com

ARCHITECT'S
Arco Associates Pvt. Ltd.
Plot- 36B, Sec-32, Gurgaon-122001
Ph.: 26242050, 26242169
Montreal, Toronto, New-Delhi, Boston

PROJECT
REVISED BUILDING PLAN OF GROUP HOUSING
COLONY LICENCE NO 116 of 2011 AREA
MEASURING 13.275 ACRES IN SECTOR-31 - 32A,
GURGAON BEING DEVELOPED BY BIRLA ESTATES
PVT LTD IN COLLABORATION WITH M/S BARMALT
INDIA PVT. LTD.

ARCHITECT'S SIGNATURE
Ashu, Architect
Council of Architecture
Registration No.: CA/2007/40332

OWNER'S SIGNATURE **For BIRLA ESTATES PVT. LT**

DRAWING TITLE
GROUP HOUSING COLONY
[TOWER-T1 & T2]

AR-T1T2-201