
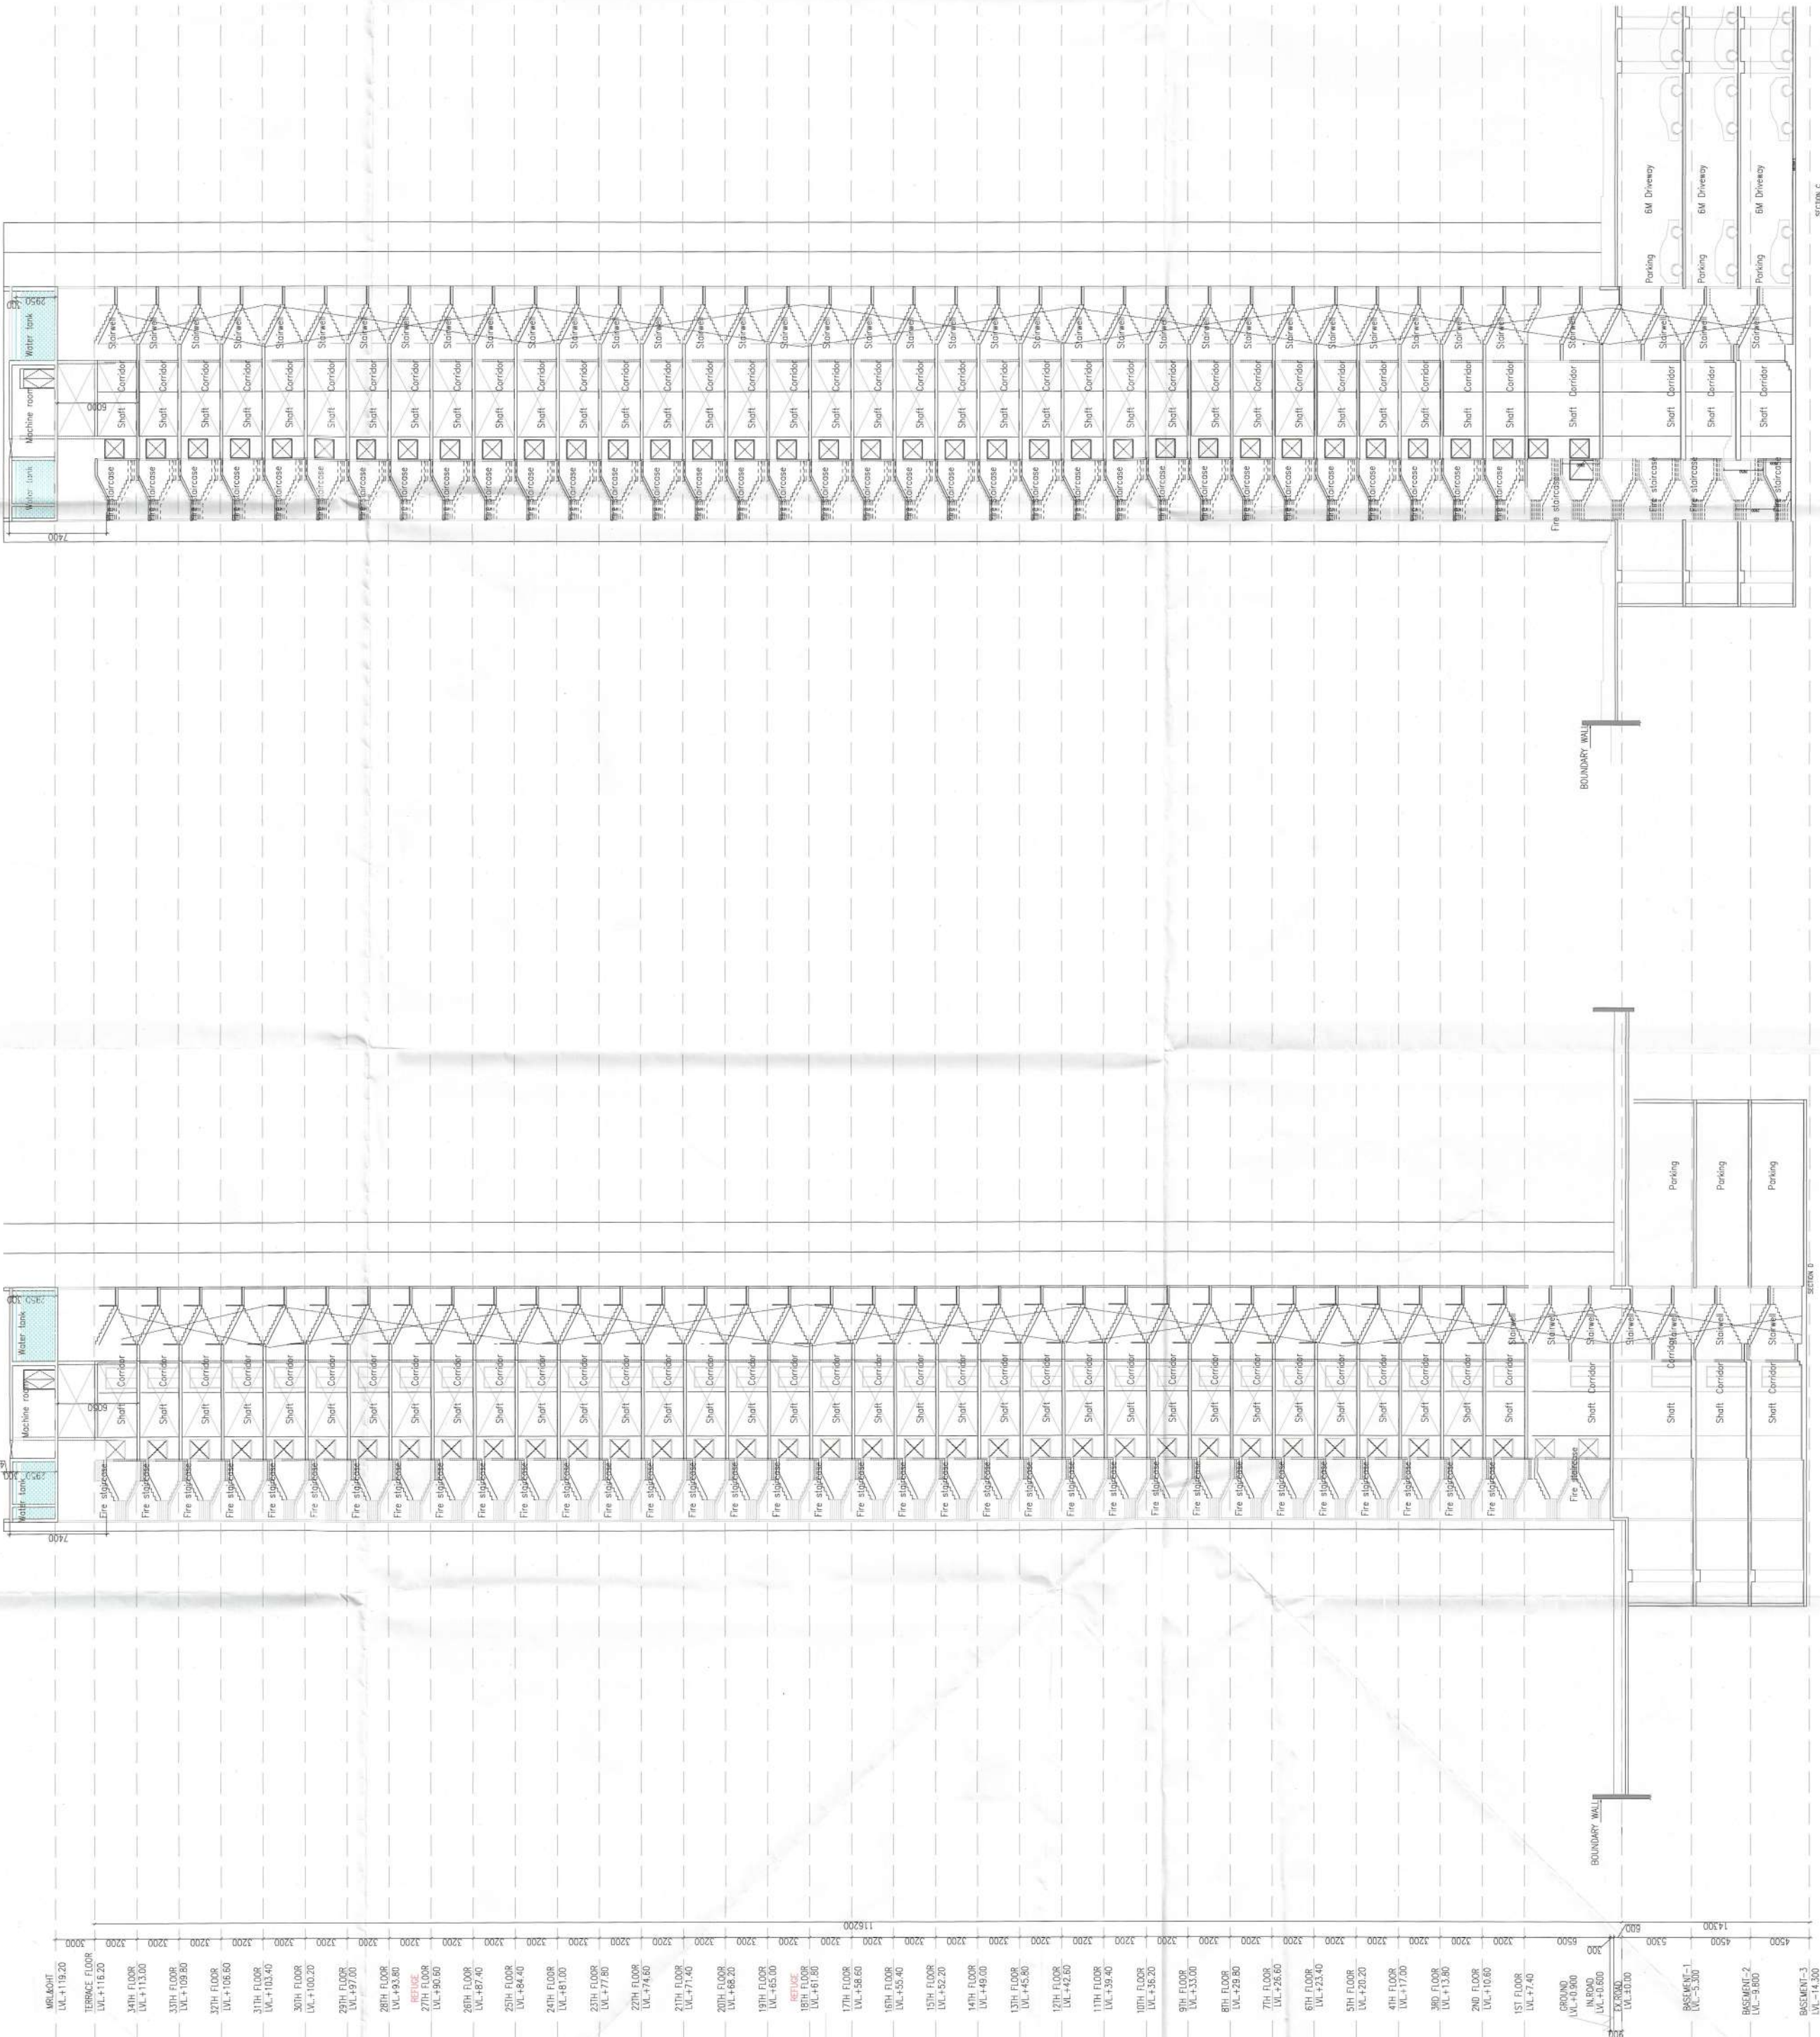


Existing Plans, Sections and Plans will be valid for five years only. If not used within this period, the drawings shall be void.

Building Plans Approved by
Supervising Committee (H.O.)

Chairman Building Committee
Chairman Building Committee
Chairman Building Committee

Recommended for sanction
H.O. Building Committee
H.O. Building Committee

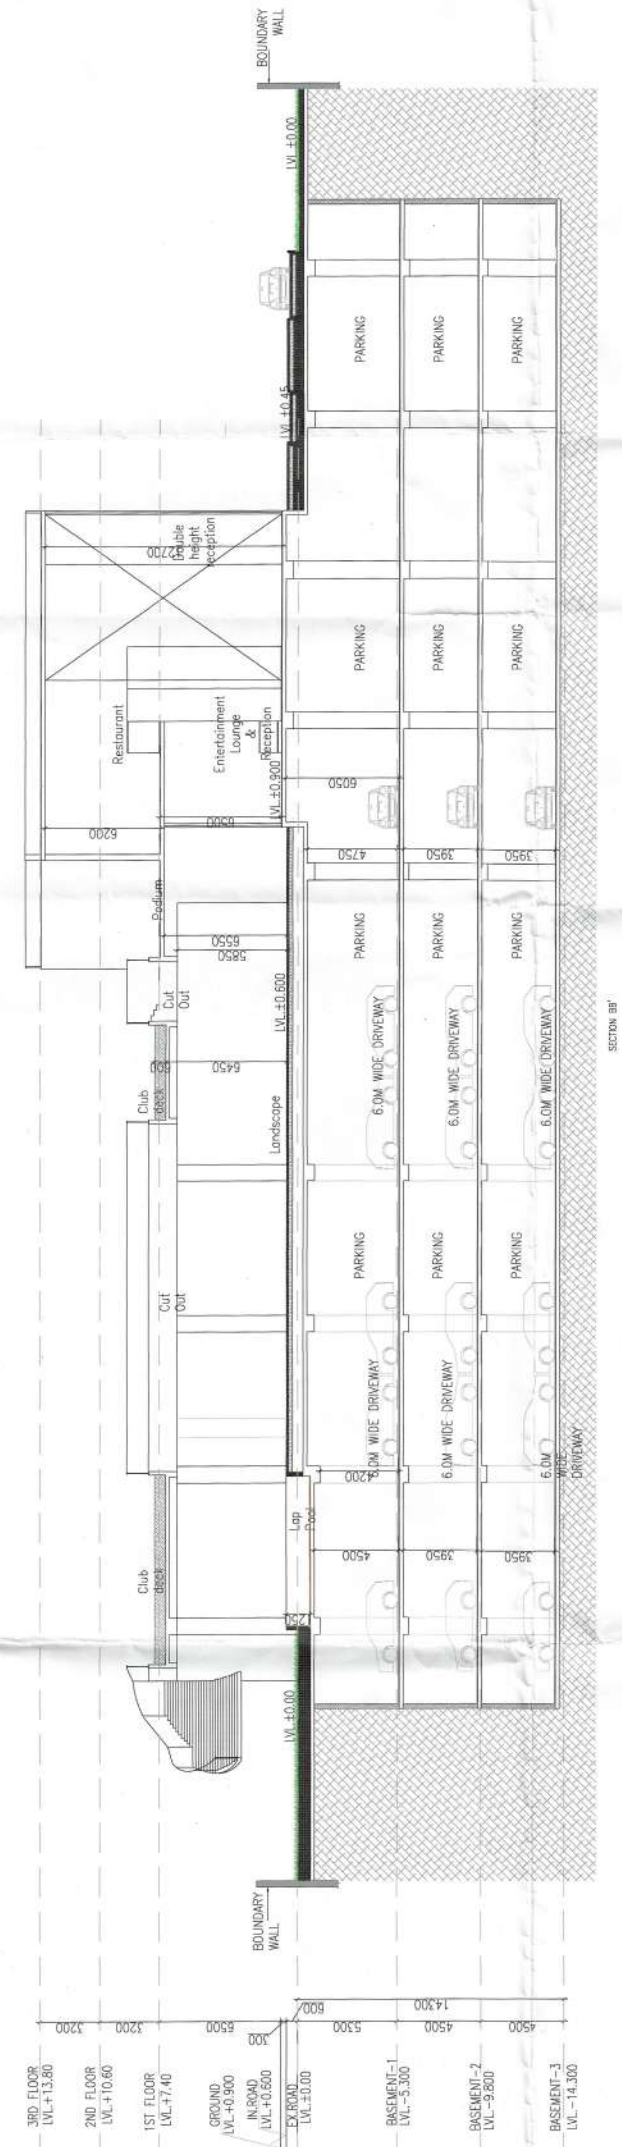

1. BUILDING HAS AUTOMATIC SPRINKLER SYSTEM WHEREVER REQUIRED BY NBC
2. BUILDING WILL BE DESIGNED (STRUCTURES) AS PER RELEVANT IS CODES FOR EARTHQUAKE RESISTANCE
3. POWER BACKUP / MECHANICAL VENTILATED SHAFTS

PROPOSED BUILDING PLAN OF
GROUP HOUSING AT SITE NO. GH-03
SITUATED AT SECTOR-80 (RESIDENTIAL),
MANESAR-MEASURING 22501.0 SQM

ASSOCIATE ARCHITECTS



PLOT NO-408 SEC-37C GURGAON (PH-9562794794)

OWNER'S SEAL & SIGNATURE



ARCHITECT'S SEAL & SIGNATURE

AC
Rajender Kumar
Architect
Mob: 9871044773

DEC-2024 Scale : 1:100 Drawing No: SC-02
Drawing Title: TOWER-A & COMMUNITY BUILDING SECTION-BB.CC.DD