

PROJECT:
BUILDING PLAN FOR GROUP HOUSING (GH1) AREA
MEASURING 0.75989 ACRES IN SEC-23 & 23A, GURUGRAM
BEING DEVELOPED BY :-M/S META DESIGN SOLUTIONS PVT. LTD.

LEGEND

	SPRINKLER PIPE
	PENDENT SPRINKLER
	SMOKE DETECTOR
	4KG ABC FIRE EXTINGUISHER
	4.5KG CO2 FIRE EXTINGUISHER
	MANUAL CALL POINT
	HOOTER
	150Ø WET RISER WITH SINGLE HYDRANT VALVE, BRANCH PIPE, 2 NOS RRL HOSE (15M LENGTH), 30M LENGTH HOSE REEL (25M DIA) AND FIRE MAN AXES
	FD =FIRE SMOKE CHECK DOOR SIZE =0.60X2.1M HT. (FOR LV / ELEC. SHAFT)
	FD2 =FIRE SMOKE CHECK DOOR SIZE =1.25X2.4M HT.
	EXTENDED SIDE WALL SPRINKLER
	WATER CURTAIN NOZZLE
	DELUGE VALVE
	BUTTER FLY VALVE
	WATER CURTAIN PIPE
	150Ø BUTTERFLY VALVE
	FLOW SWITCH

IT IS CERTIFIED THAT DRAWINGS ARE AS PER
ORIGINAL DRAWING APPROVED BY BUILDING PLAN
COMMITTEE GROUP HOUSING SOCIETIES HSVP CIRCLE,
GURUGRAM

MEMO NO.- 7268
DATED -05/07/2024

Fire Fighting Scheme Approval
Vide letter No. FS/2022.1.13.05
Dated.....27.09.2022

Deputy Director (Tech.

For MetaDesign Solutions Pvt. Ltd.

OWNER'S SIGN

ARCHITECT'S SIGN

FIRE PROTECTION CONSULTANT
RAMKUNWAR AND ASSOCIATES
CONSULTING ENGINEERING SERVICES
100, G.F. INDIRA COLONY-1
SECTOR-52, GURUGRAM.
MOB. 09899004192

DRG. TITLE
FIRE SUBMISSION
LOWER BASEMENT

DATE _____

JULY/20

SCALE 1


SCALE 1.

DRG NO

2723/F-03

0.75

SIZE

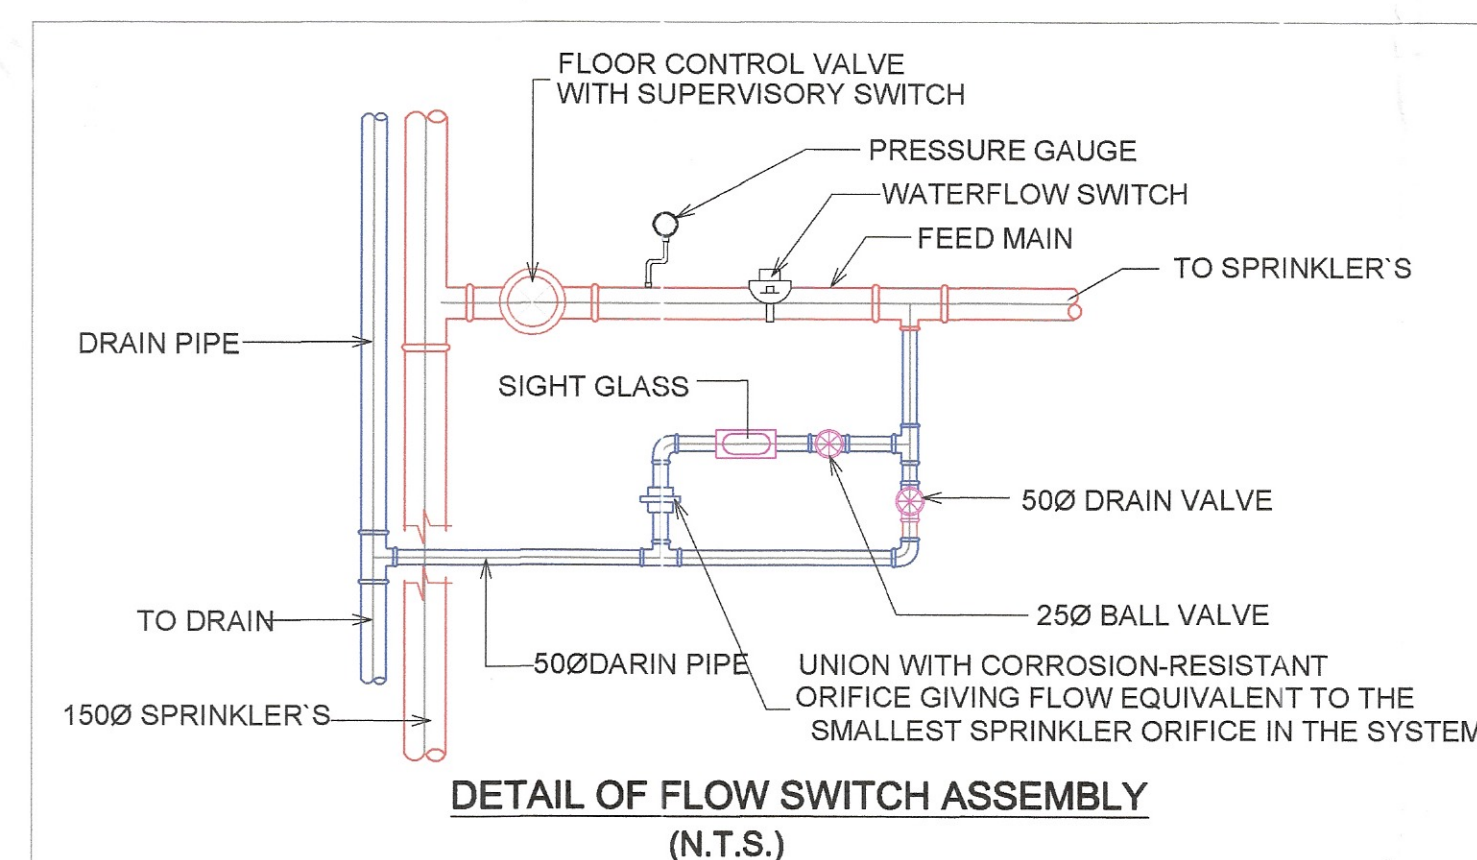

OWNER'S SIGNATURE

For MetaDesign Solutions Pvt. Ltd.

Director

ARCHITECT'S SIGNATURE

FIRE CONSULTANT'S SIGNATURE _____

Er. RAMKUNWAR
RAMKUNWAR & ASSOCIATES
CONSULTING ENGINEERING SERVICES
 Fire Protection, Fire Alarm
 & Mechanical Ventilation System
 100, Indra Colony-1, Sector-52, Gurgaon (Hr.)
 Mob.: 9899004192

OPENING SCHEDULE			
1	GL1	2575	2700
2	GL2	2635	2700
3	GL3	2930	2700
4	GL4	1915	2700
5	GL5	3425	2700
6	GL6	5330	2700
7	GL7	5940	2700
8	GL8	4660	2400
9	GL9	12250	2400
10	GL10	2100	1950
11	GL11	1500	1950
12	GL12	2575	2700
13	GL13	4045	2700
14	GL14	925	7200
15	GL15	1250	7200
16	GL16	4800	7200
17	FD	1200	2400