



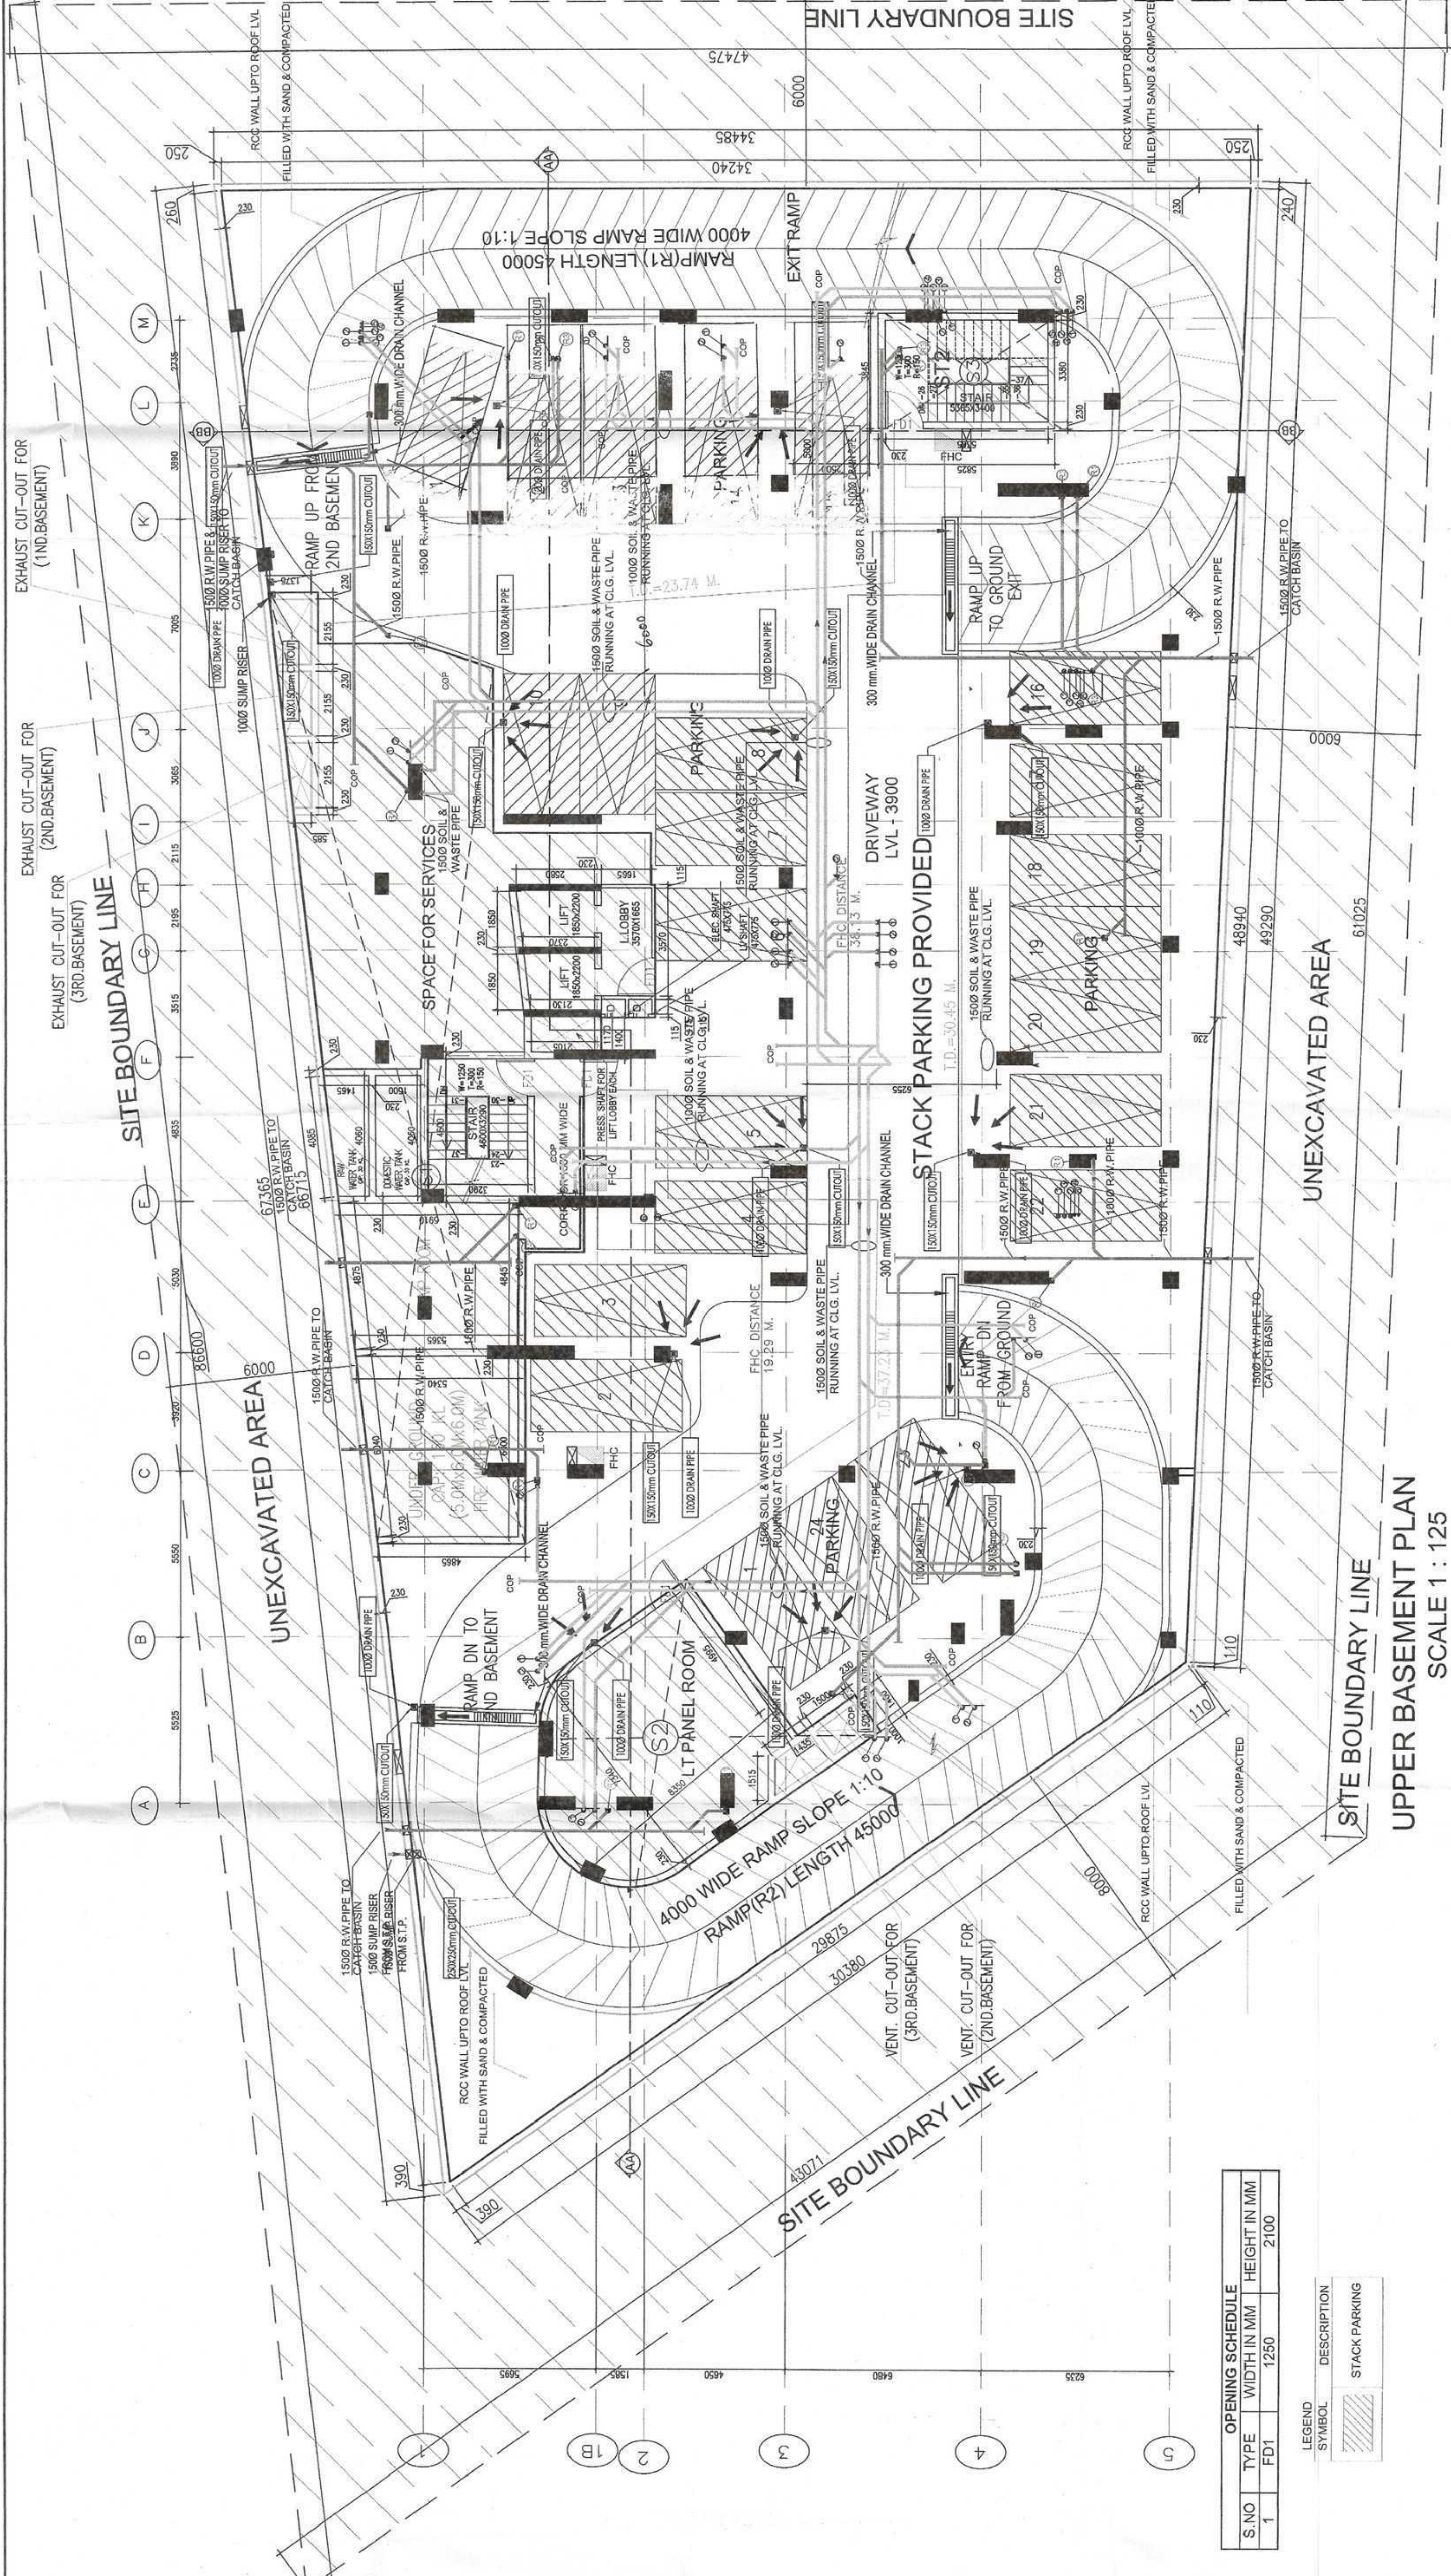

S.NO	TYPE	HEIGHT IN MM	HEIGHT IN MM
1	FTD	1250	2100


LEGEND	SYMBOL	DESCRIPTION
		STACK PARKING

UPPER BASEMENT PLAN
SCALE 1 : 125

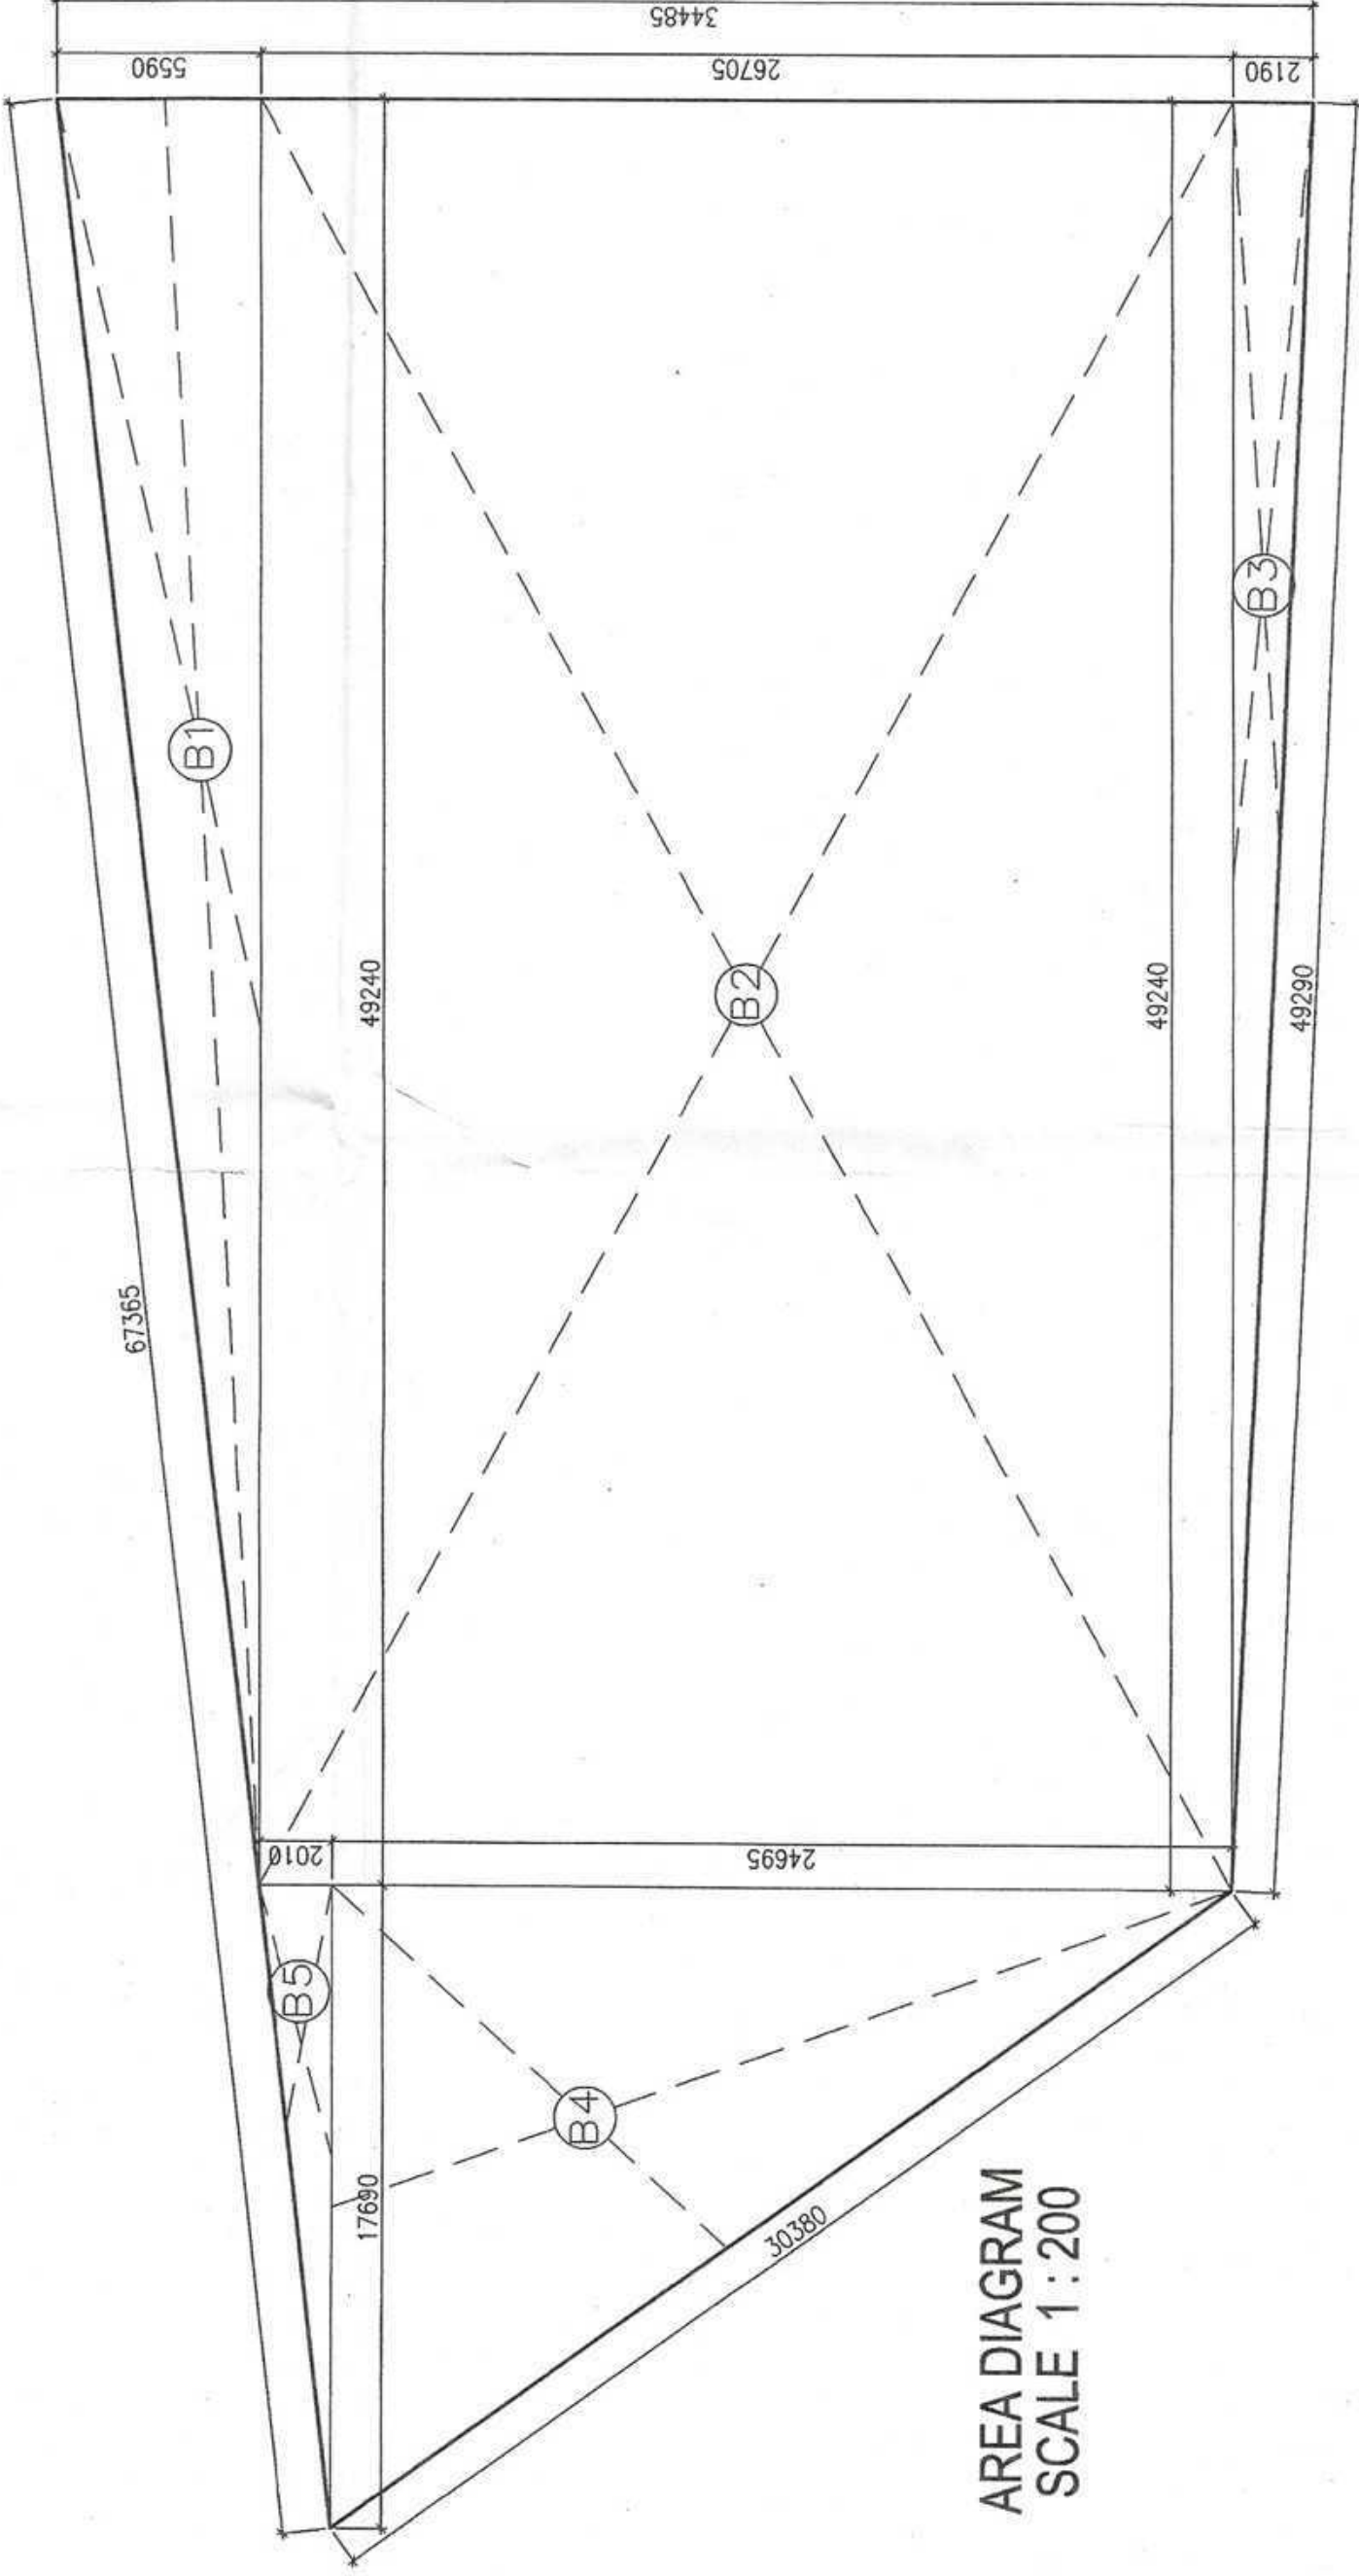


UPPER BASEMENT FLOOR AREA				
S.NO	CODE	LENGTH IN M	WIDTH IN M	AREA IN SQM
1	B1	49.240	5.590	1/2x49.240x5.590
2	B2	49.240	26.705	49.240x26.705
3	B3	49.240	2.190	1/2x49.240x2.19
4	B4	24.695	17.690	1/2x24.690x17.69
5	B5	2.010	17.690	1/2x2.0100x17.690
TOTAL=B1				1742.703
DEDUCTIONS				
S.NO	CODE	DESCRIPTION		AREA IN SQM
1	S2	LT PANEL ROOM (S2)		65.832
2	S1	SPACE FOR SERVICES (S1)		233.724
3	S3	S2 (FIRE STAIR CASE) (S3)		22.397
4	R1	RAMP 1 (LENGTH OF RAMP-45M)		214.914
5	R2	RAMP2 (LENGTH OF RAMP-45M)		191.346
TOTAL=D				728.213
NET PARKING AREA				1014.490
1 ECS= 32SQ.MT				32.000
TOTAL NO.OF PARKING =AREA/ 1ECS				31.703
				32 ECS

UPPER BASEMENT FLOOR AREA				
S.NO	CODE	LENGTH IN M	WIDTH IN M	AREA IN SQM
1	B1	49.240	5.590	1/2x49.240x5.590
2	B2	49.240	26.705	49.240x26.705
3	B3	49.240	2.190	1/2x49.240x2.19
4	B4	24.695	17.690	1/2x24.690x17.69
5	B5	2.010	17.690	1/2x2.0100x17.690
TOTAL=B1				1742.703
DEDUCTIONS				
S.NO	CODE	DESCRIPTION		AREA IN SQM
1	S2	LT PANEL ROOM (S2)		65.832
2	S1	SPACE FOR SERVICES (S1)		233.724
3	S3	S2 (FIRE STAIR CASE) (S3)		22.397
4	R1	RAMP 1 (LENGTH OF RAMP-45M)		214.914
5	R2	RAMP2 (LENGTH OF RAMP-45M)		191.346
TOTAL=D				728.213
NET PARKING AREA				1014.490
1 ECS= 32SQ.MT				32.000
TOTAL NO.OF PARKING =AREA/ 1ECS				31.703
				32 ECS

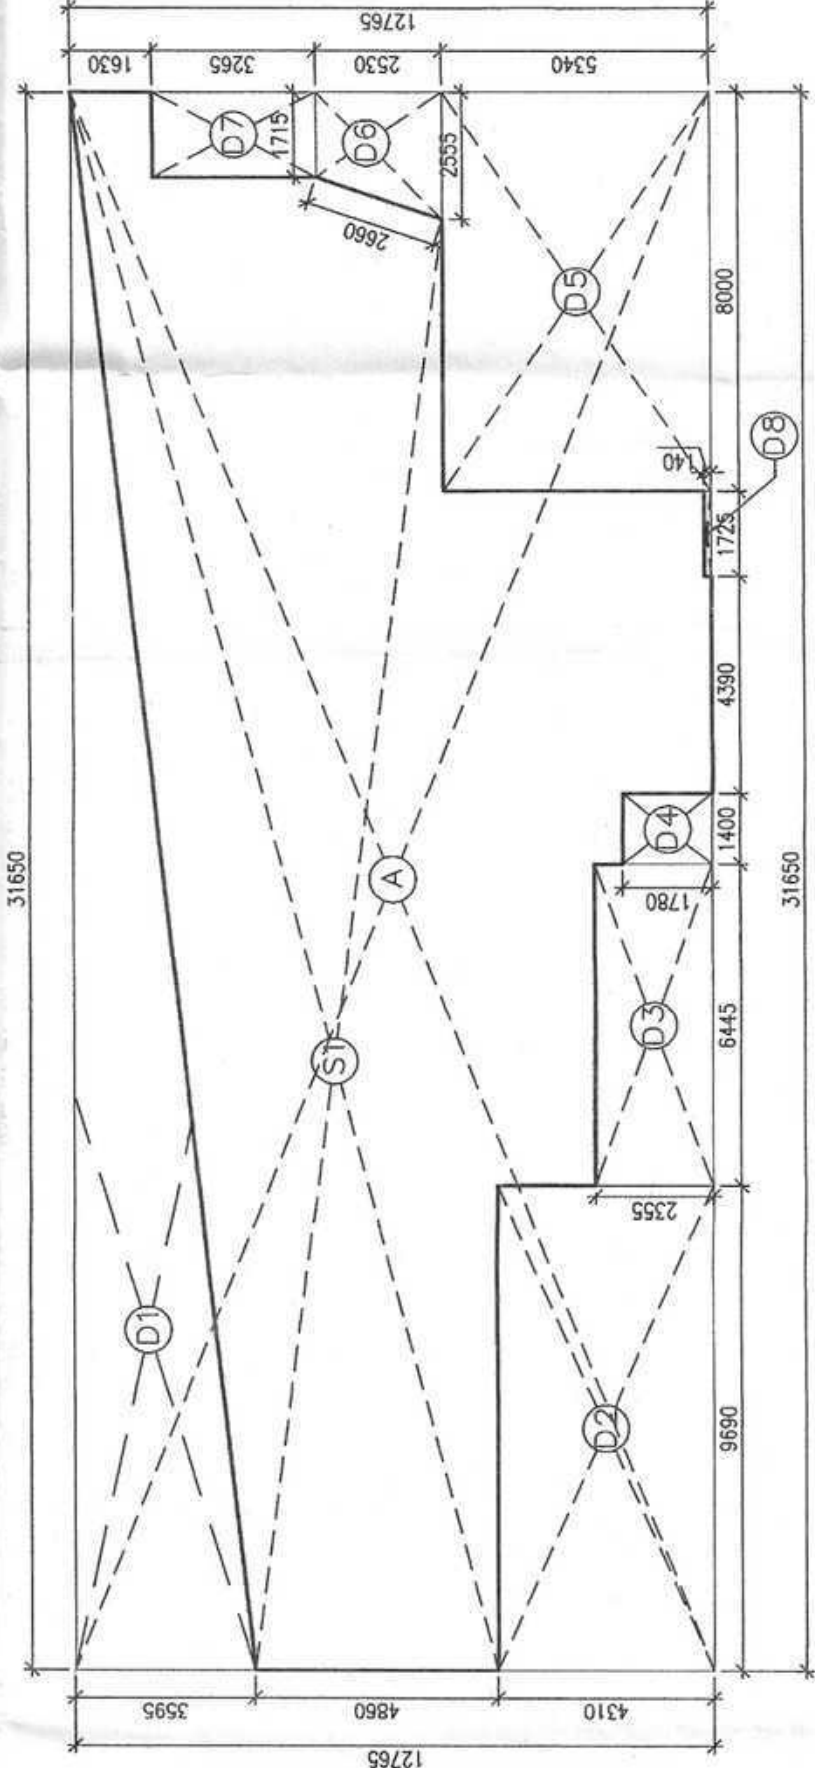

SERVICE AREA DIAGRAM
SCALE 1 : 150

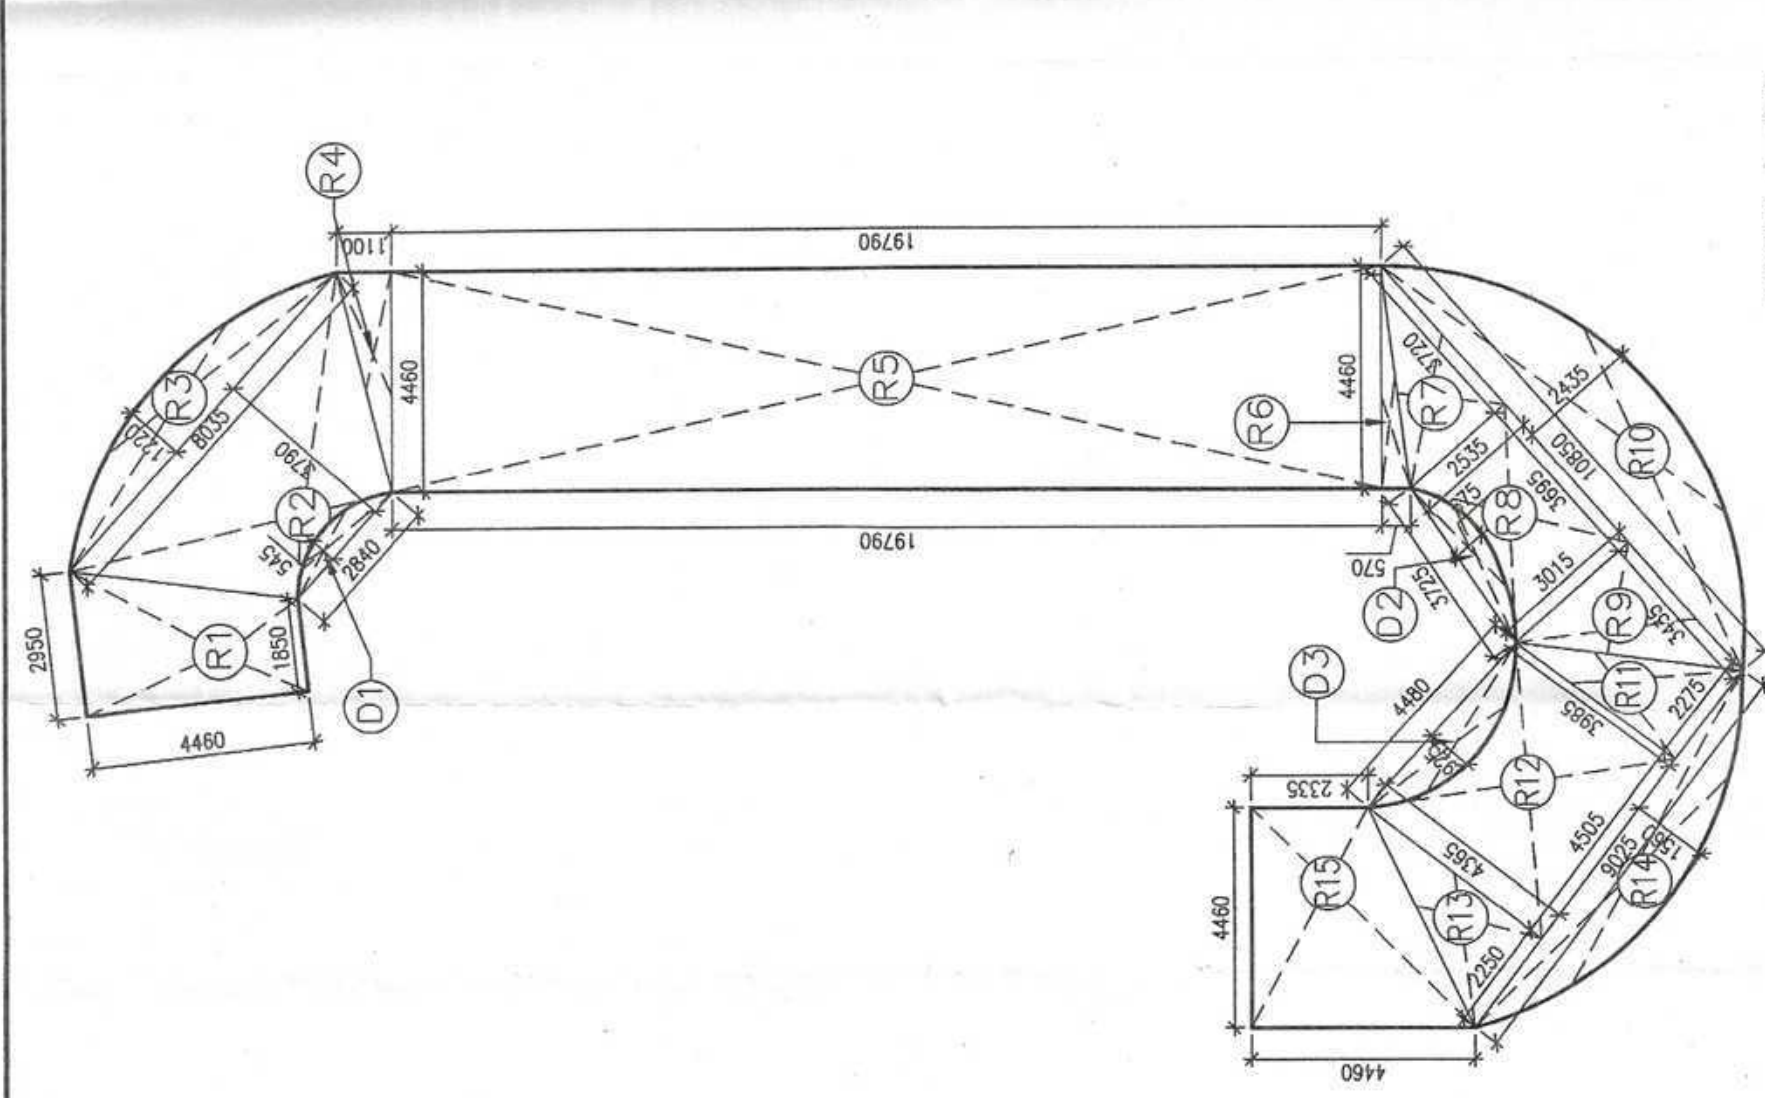

RAMP R1 AREA DIAGRAM
SCALE 1 : 150

S.NO	CODE	LENGTH IN M	WIDTH IN M	AREA IN SQM
1	D1	31.650	12.765	31.650x12.765
2	D2	9.690	4.310	9.690x4.310
3	D3	6.445	2.355	6.445x2.355
4	D4	1.400	1.780	1.400x1.780
5	D5	8.000	5.340	8.000x5.340
6	D6	1/2(2.85+1.719)	5.340	1/2(2.85+1.719)x5.340
7	D7	1.725	0.140	1.725x0.140
8	D8	1.725	0.140	1.725x0.140
TOTAL (T1)				170.288
TOTAL=S1 (A-T1)				233.724
S.NO	CODE	LENGTH IN M	WIDTH IN M	AREA IN SQM
1	B	11.325	10.265	11.325x10.265
2	D1	31.650	12.765	31.650x12.765
3	D2	9.690	4.310	9.690x4.310
4	D3	6.445	2.355	6.445x2.355
5	D4	1.400	1.780	1.400x1.780
6	D5	8.000	5.340	8.000x5.340
7	D6	1/2(2.85+1.719)	5.340	1/2(2.85+1.719)x5.340
8	D7	1.725	0.140	1.725x0.140
9	D8	1.725	0.140	1.725x0.140
TOTAL (T2)				50.418
TOTAL=S2 (B-T2)				65.832
S3 AREA	CODE	LENGTH IN M	WIDTH IN M	AREA IN SQM
1	S3	5.825	3.845	5.825x3.845
TOTAL=S3				22.397
TOTAL SERVICE AREA ON UPPER BASEMENT FLOOR=(S1+S2+S3)				321.853

UPPER BASEMENT FLOOR AREA (S1+S3+S5)				
S.NO	CODE	LENGTH IN M	WIDTH IN M	AREA IN SQM
1	D1	31.650	12.765	404.012
2	D2	9.690	4.310	41.768
3	D3	6.445	2.355	15.174
4	D4	1.400	1.780	2.492
5	D5	8.005	5.340	42.720
6	D6	1/2x(2.855+1.715)	5.350	5.402
7	D7	1.715	3.265	5.599
8	D8	1.725	0.140	0.242
TOTAL (T1)				170.288
TOTAL=S1 (A-T1)=				233.724