



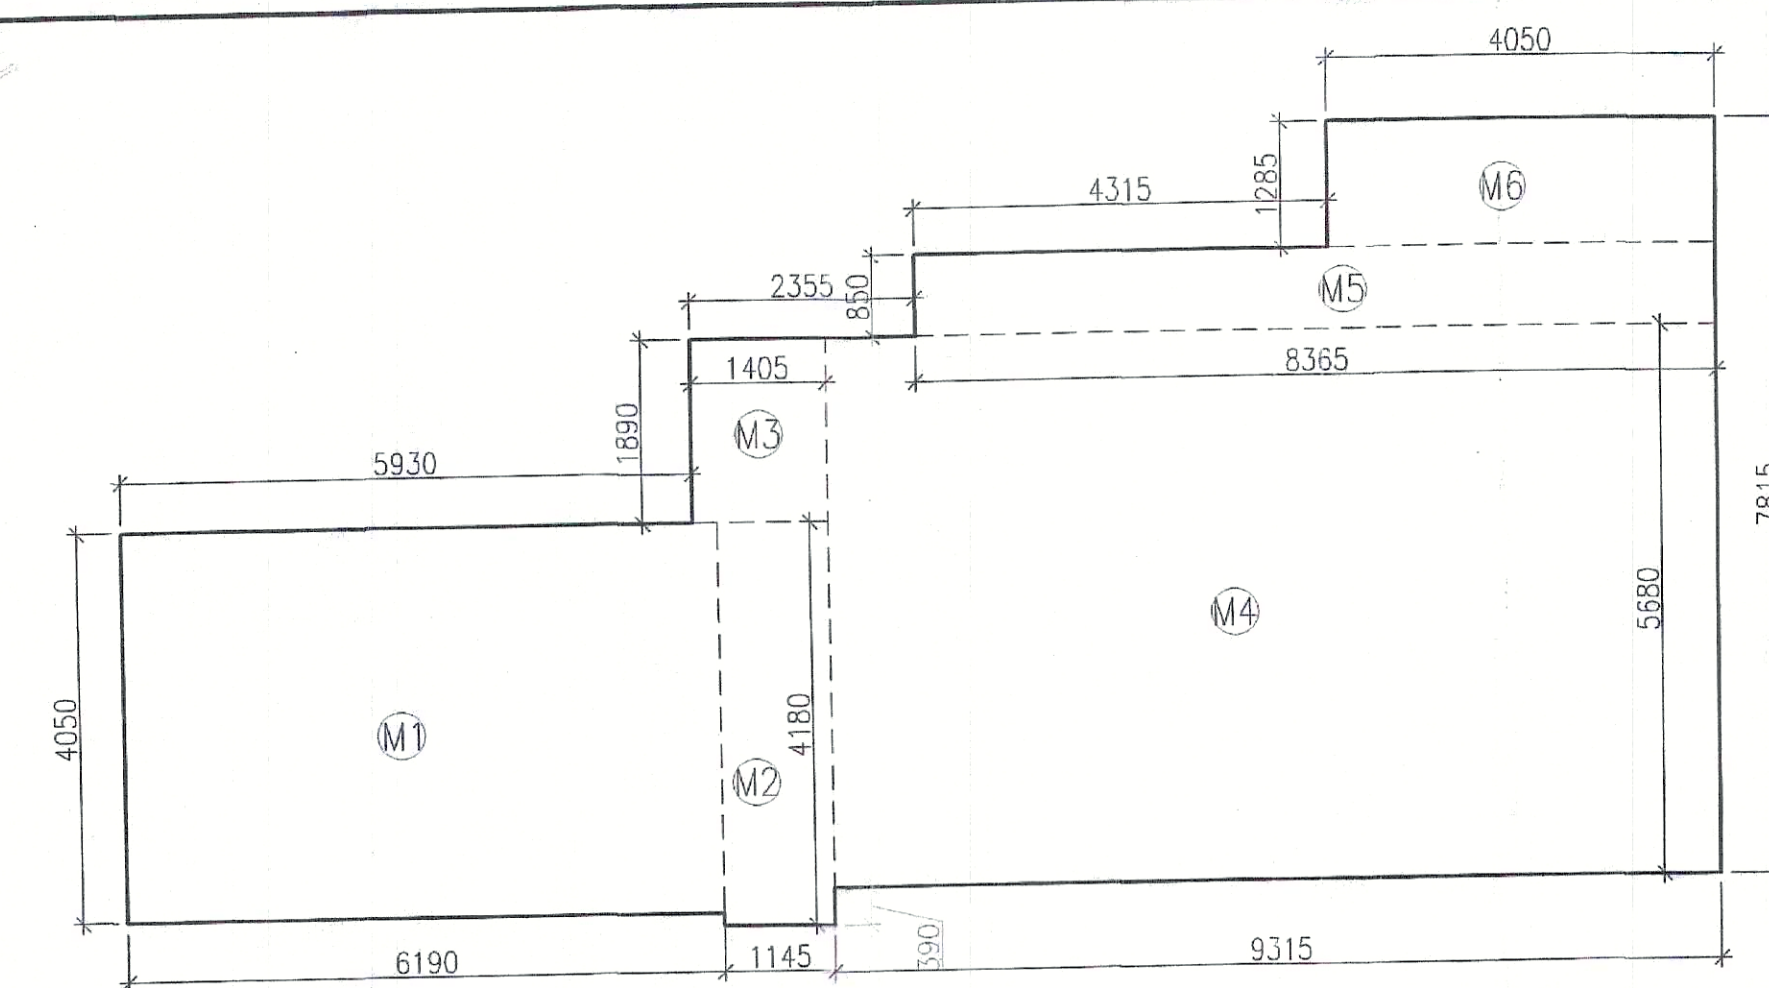

MUMTY & M.R AREA DIAGRAM

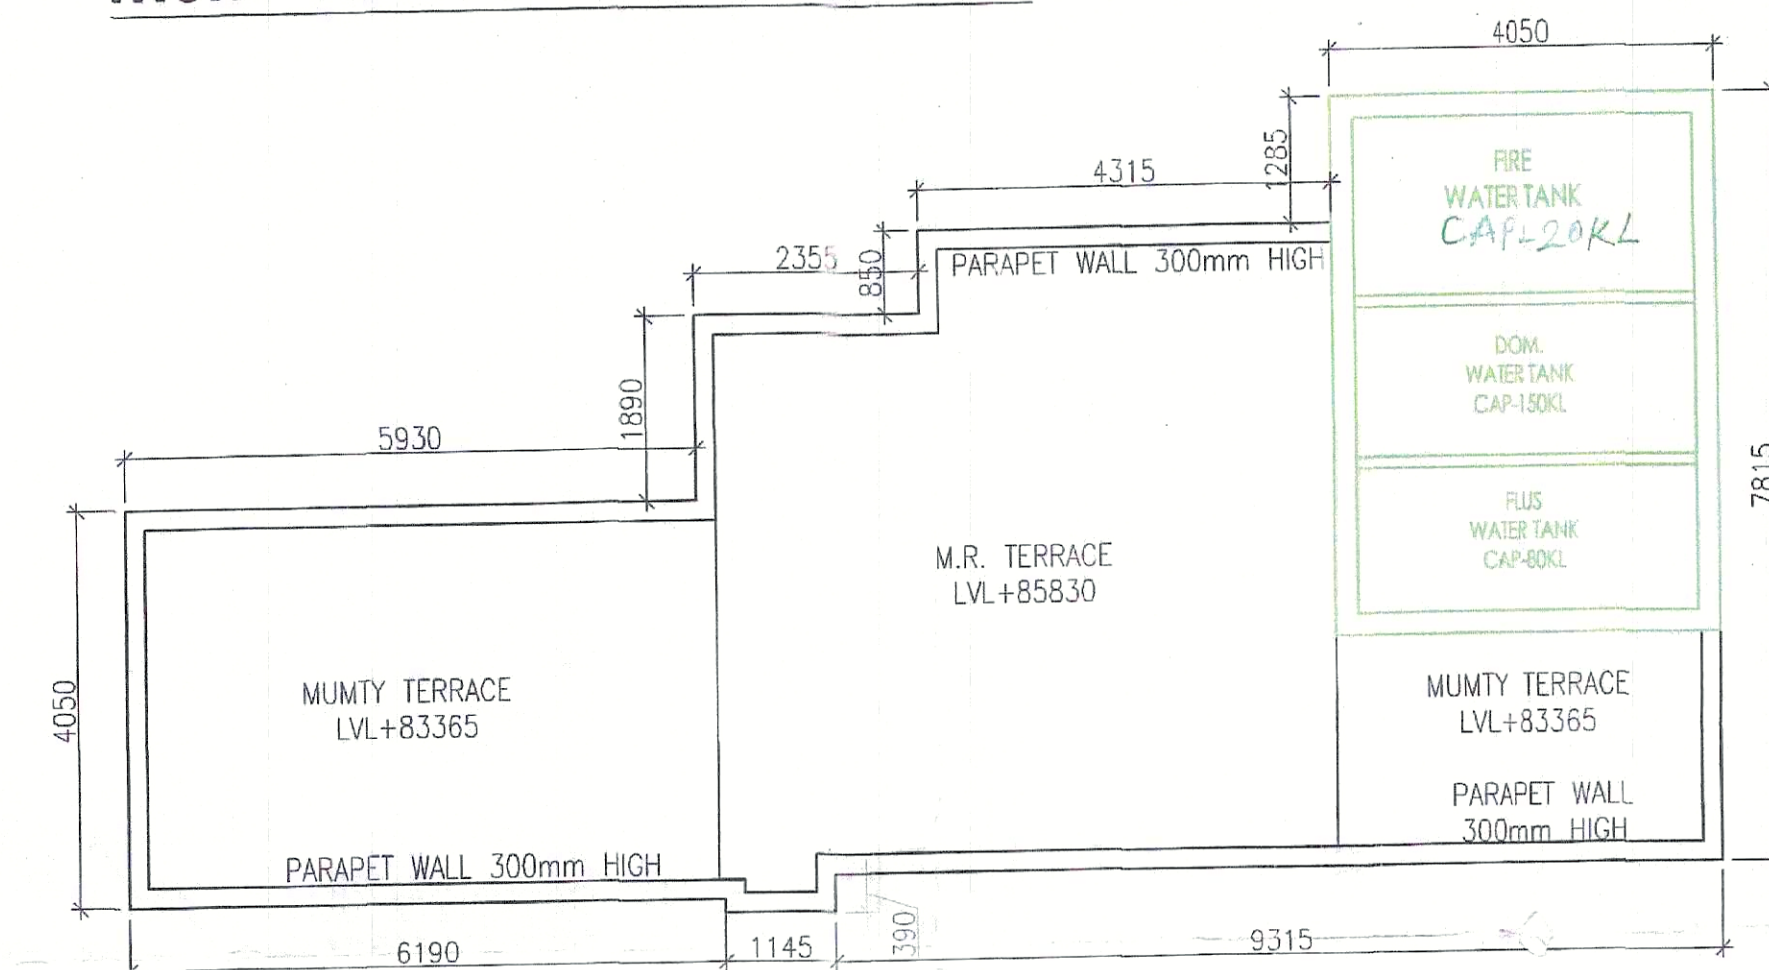

MUMTY & M.R TERRACE PLAN

MUMTY & M.R AREA CALCULATION					
Sr No	Dim (m)	X	Dim (m)	Nos.	Area (SQM)
M1	6.190	X	4.050	1	25.070
M2	1.145	X	4.180	1	4.786
M3	1.405	X	1.890	1	2.655
M4	9.315	X	5.680	1	52.909
M5	8.365	X	0.850	1	7.110
M6	4.050	X	1.285	1	5.204
TOTAL MUMTY & M.R. AREA (M)					97.735
ST1	5.700	X	3.300	22	413.820
ST2	3.300	X	4.115	22	298.749
ST3	3.440	X	1.250	22	94.600
TOTAL STAIRCASE AREA (S)					807.169
TOTAL AREA (M+S) = A					904.904

DTP (HQ)
 Member Secretary
 BPAC

SANCTIONED
 Vide Memo No. Dated.

Checked and found ok for Public Health
 (L. Engrs) service only subject to comments in
 In forwarding order No. 316863... Dt. 26/11/24
 Superintending Engineer(HQ)
 O/o Chief Engineer-I/I,
 H.S. Panchkula

JD (H)
 DTP (H)
 STP (H)
 (MEMBER)
 (B.P.A.C.)

SCHEDULE OF OPENING					
S.R	TYPE	SIZE	S.L.	L.L.	
1	FD	1500 X 2400	00	2400	
2	FD1	1250 X 2400	00	2400	
3	FD2	600 X 2100	00	2400	
4	SD1	3000 X 2400	00	2400	
5	SD2	2800 X 2400	00	2400	
6	SD3	2400 X 2400	00	2400	
7	SD4	2140 X 2400	00	2400	
8	SD5	2285 X 2400	00	2400	
9	SD6	3035 X 2400	00	2400	
10	SD7	2620 X 2400	00	2400	
11	D	1200 X 2400	00	2400	
12	D1	1050 X 2100	00	2100	
13	D2	900 X 2400	900	2400	
14	D3	750 X 2400	600	2400	
15	D4	1500 X 2400	600	2400	
16	W1	1200 X 1500	900	2400	
17	W2	1800 X 1500	900	2400	
18	W3	2460 X 1500	900	2400	
19	W4	750 X 1500	900	2400	
20	V/PV	750 X 900	1500	2400	
21	GLZ.	AS PER STD. DESIGN			

PROJECT :-
PROPOSED BUILDING PLAN OF GROUP HOUSING SITE NO. GH4, IN SECTOR-28, AREA MEASURING - 0.56754 ACRE, URBAN ESTATE GURUGRAM - II BELONGINGS TO - M/S - MNB BUILD FAB PVT. LTD. TH. PARTNER MR. MOHIT BAJAJ S/o MR. CHANDER BHUSHAN BAJAJ

PRINCIPAL ARCHITECTS :-
ARCHITECT
 PLOT NO.78 - A, 2nd FLOOR, TURNER ROAD, BANDRA (W) MUMBAI - 400 050. PHONE : 2643 9415, 2643 0146, 2645 9896 FAX : 2643 88 78 W : www.architectrezakabul.com

CONSULTING ARCHITECTS :-
SACHDEVA CONSULTANTS.

ARCHITECT'S SEAL & SIGNATURE
 OWNER'S SEAL & SIGNATURE
 PALLAVI POUJARA
 ARCHITECT
 CA/2011/53312
 Sachdeva Consultants
 Param Tower, 3rd Floor
 SCO 50-51, Old Judicial Complex,
 Civil Lines, Gurgaon-122001 (Hr.)

Scale : 1 : 100
 Drawing Title:- **TERRACE PLAN & MUMTY & MACHINE ROOM AREA**
 Drawing No:- **PS-10**

- LEGEND:-**
- ① 100 OD UPVC SOIL VENT PIPE
 - ② 100 OD UPVC WASTE PIPE
 - ③ 75 OD UPVC VENT PIPE
 - ④ CWS (DOMESTIC) DN TAKE (GD)
 - ⑤ CWS (FLUSHING) DN TAKE (GT)
 - ⑥ CWS (DOMESTIC) RISER (GD)
 - ⑦ CWS (FLUSHING) RISER (GT)
 - ⑧ 150 OD UPVC RWP

TERRACE PLAN

