


DOOR & WINDOW SCHEDULE	NO.	SIZE	AREA	QTY
D1	1	1000x2000	2.00	2
D2	1	1000x2000	2.00	2
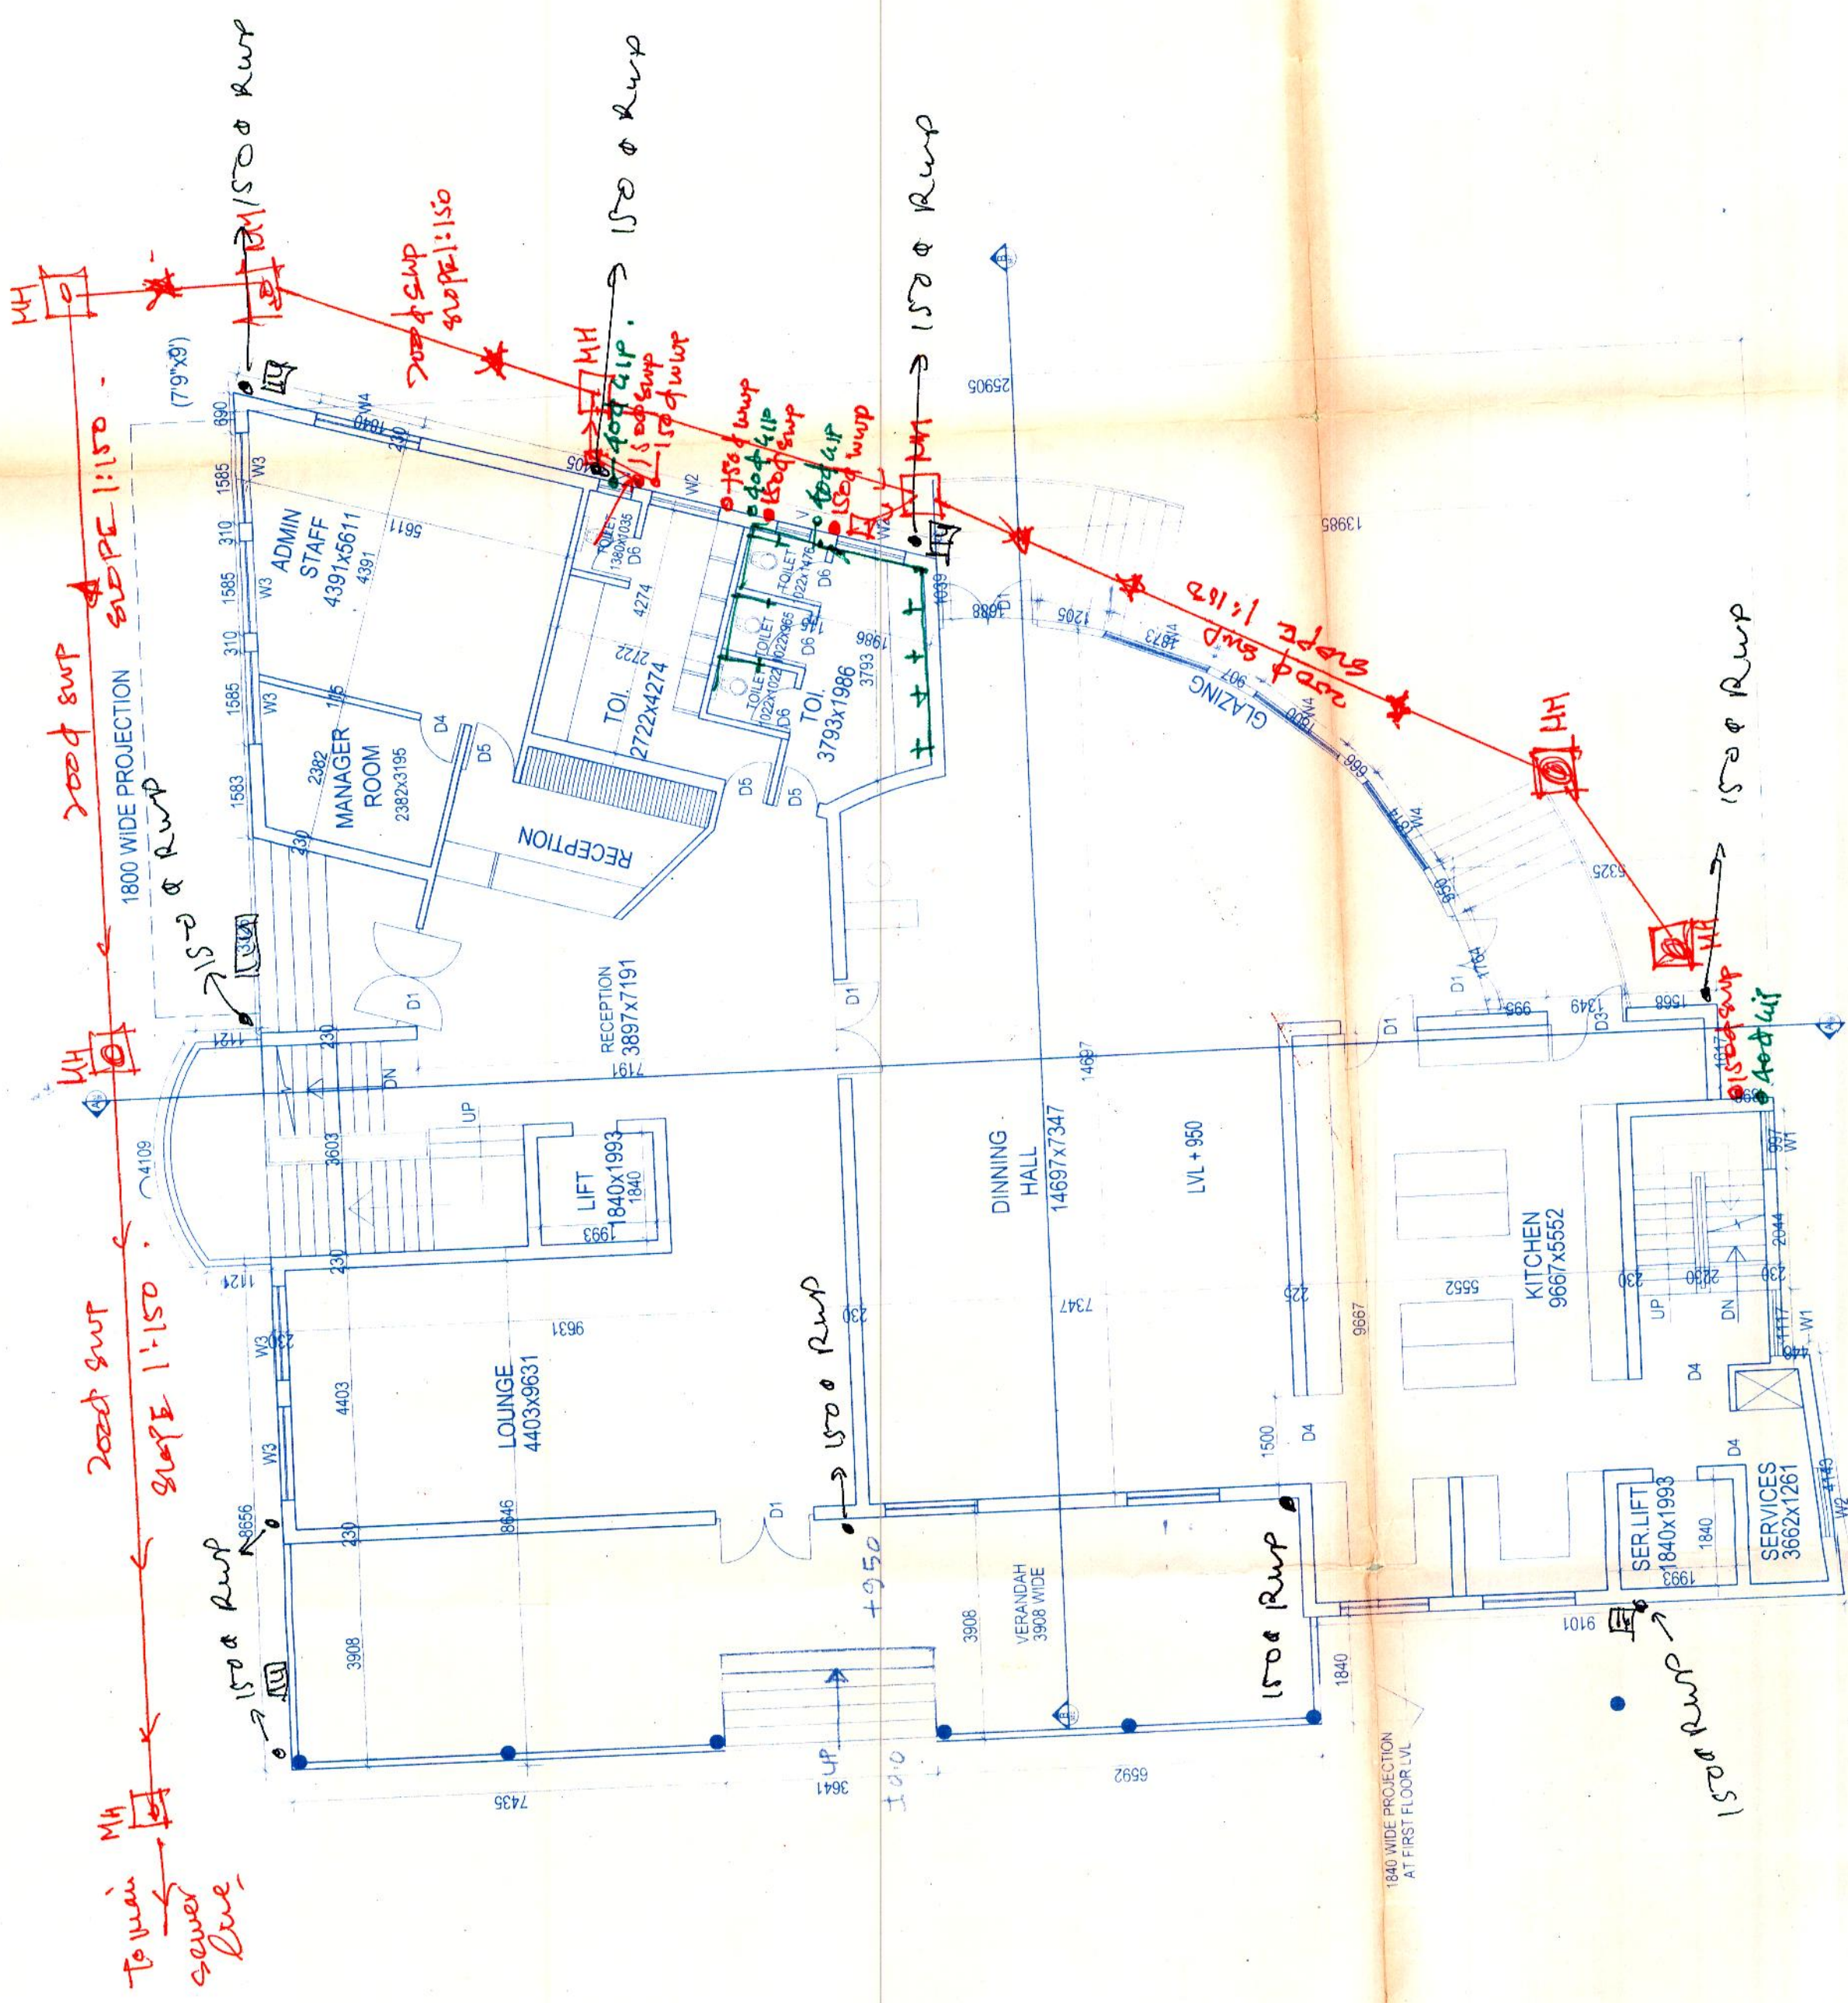


GROUND FLOOR PLAN



BASEMENT PLAN

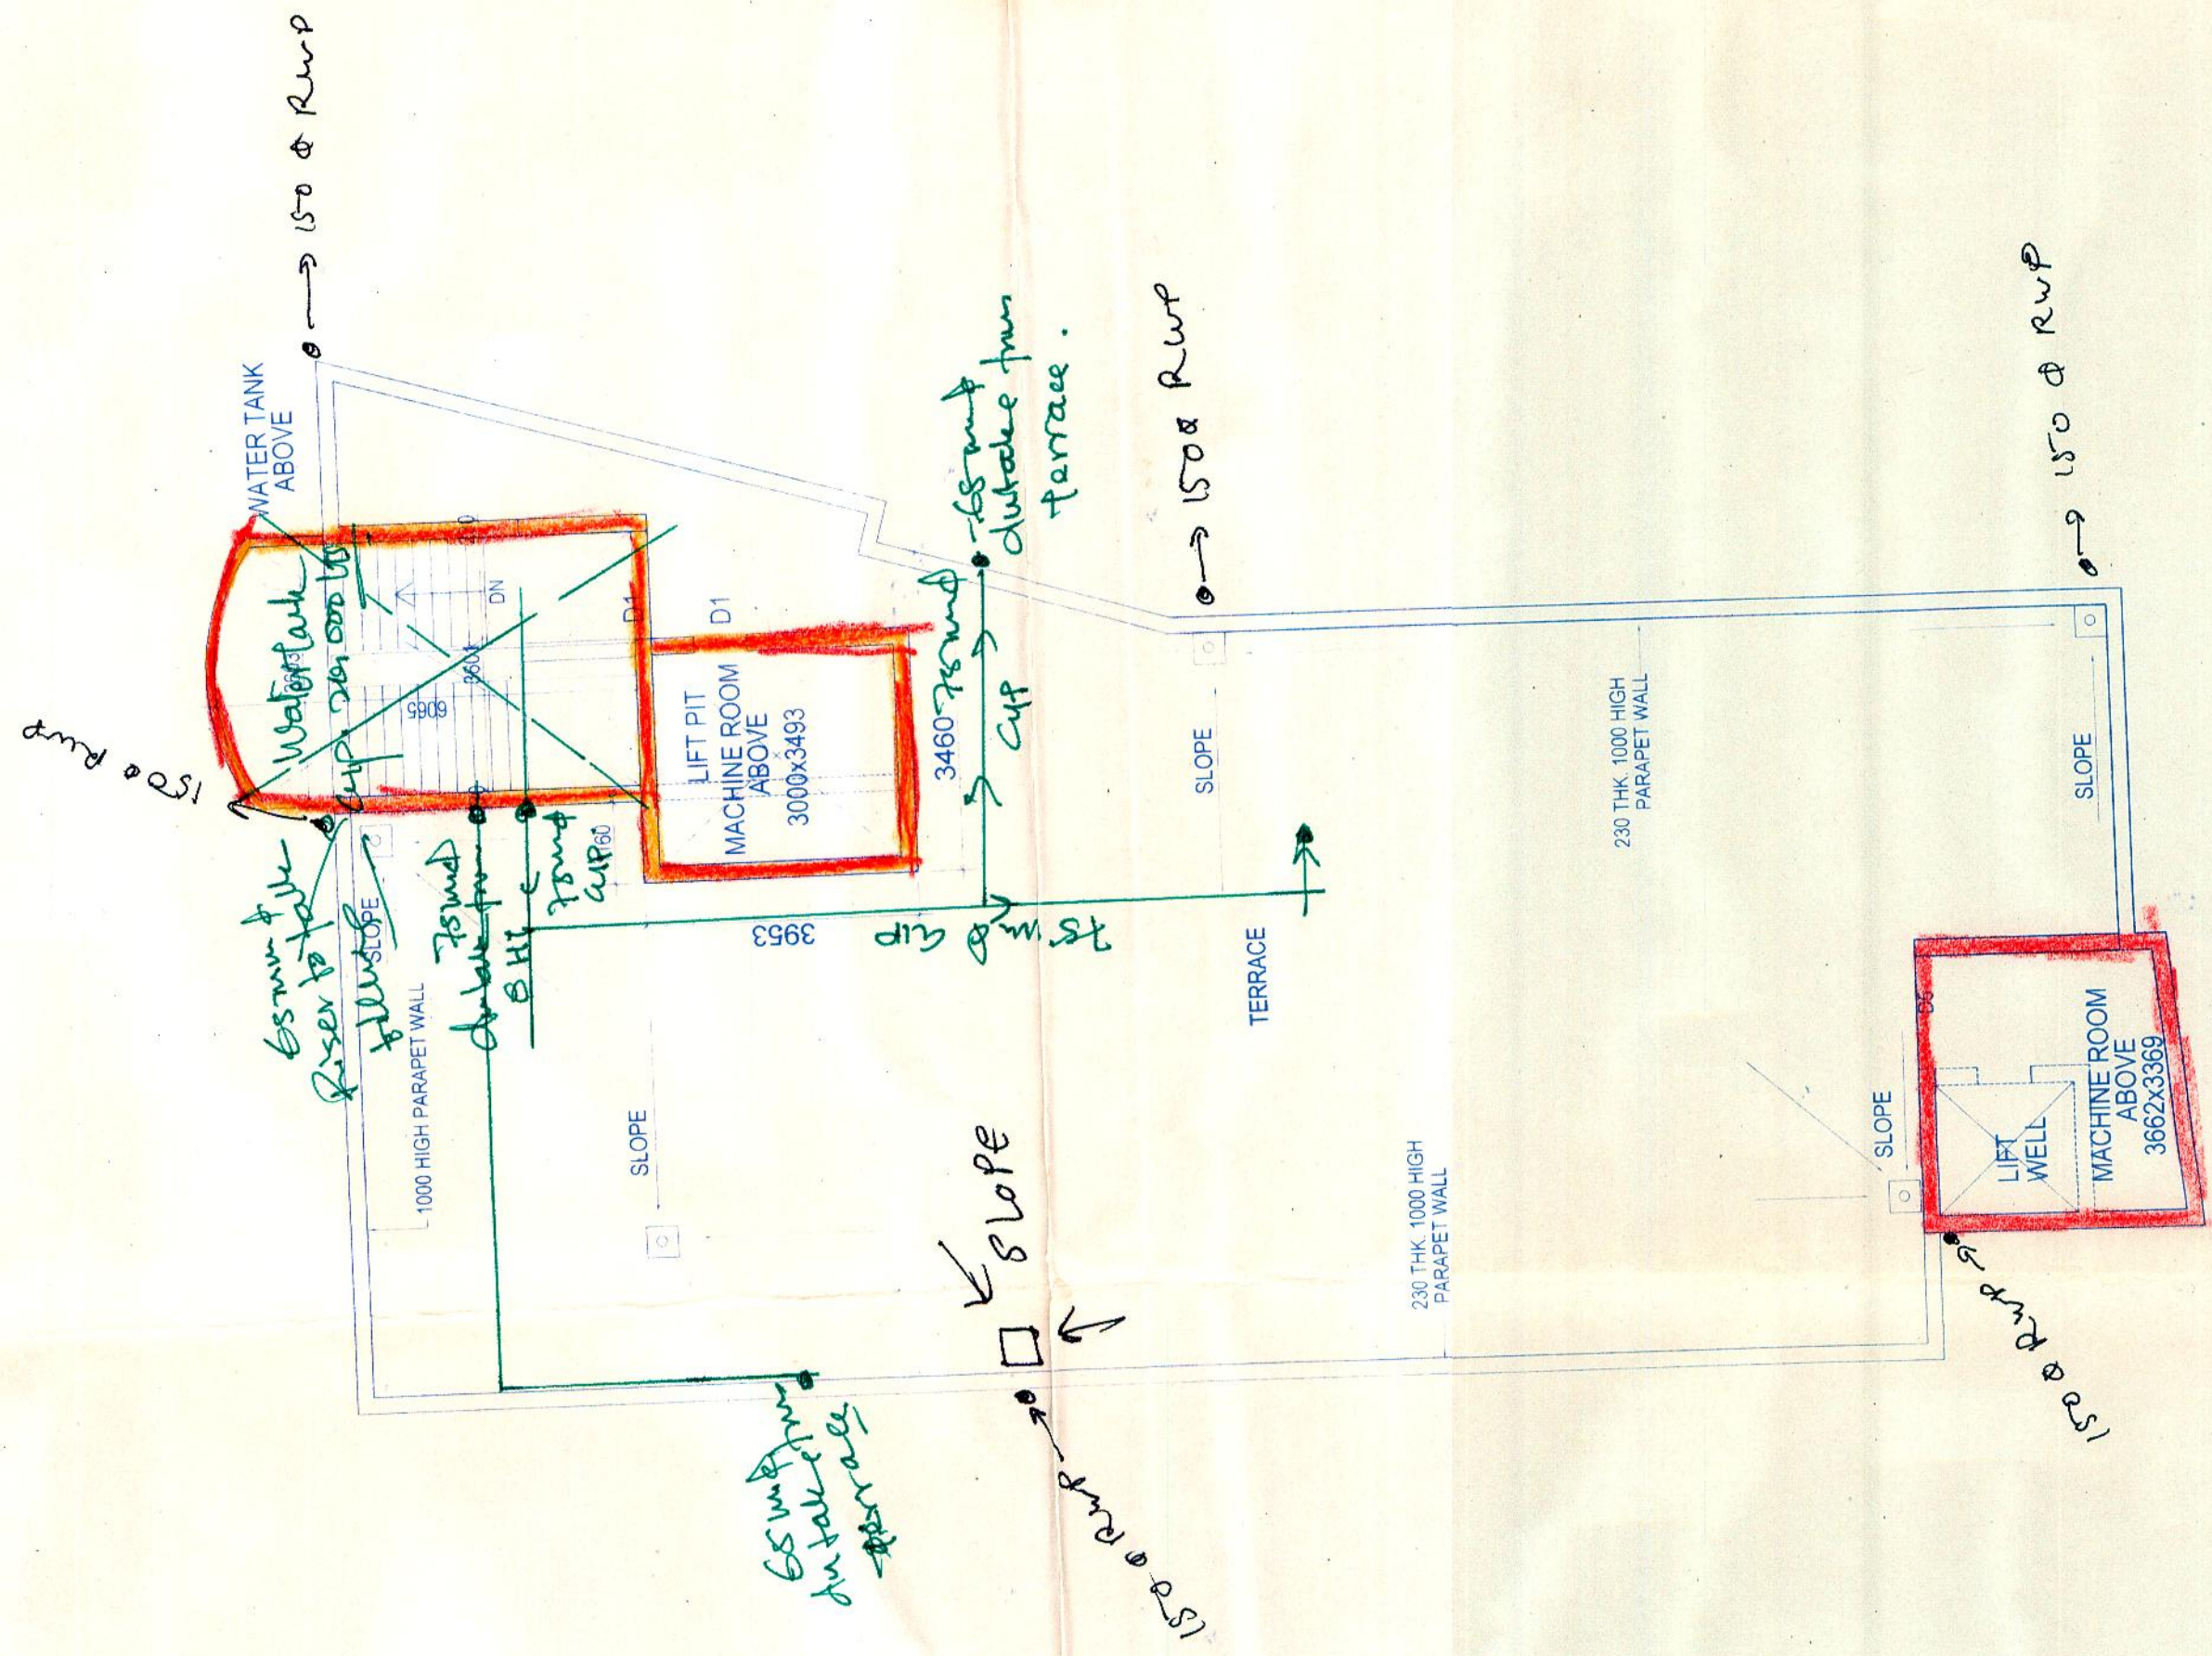

TERRACE PLAN

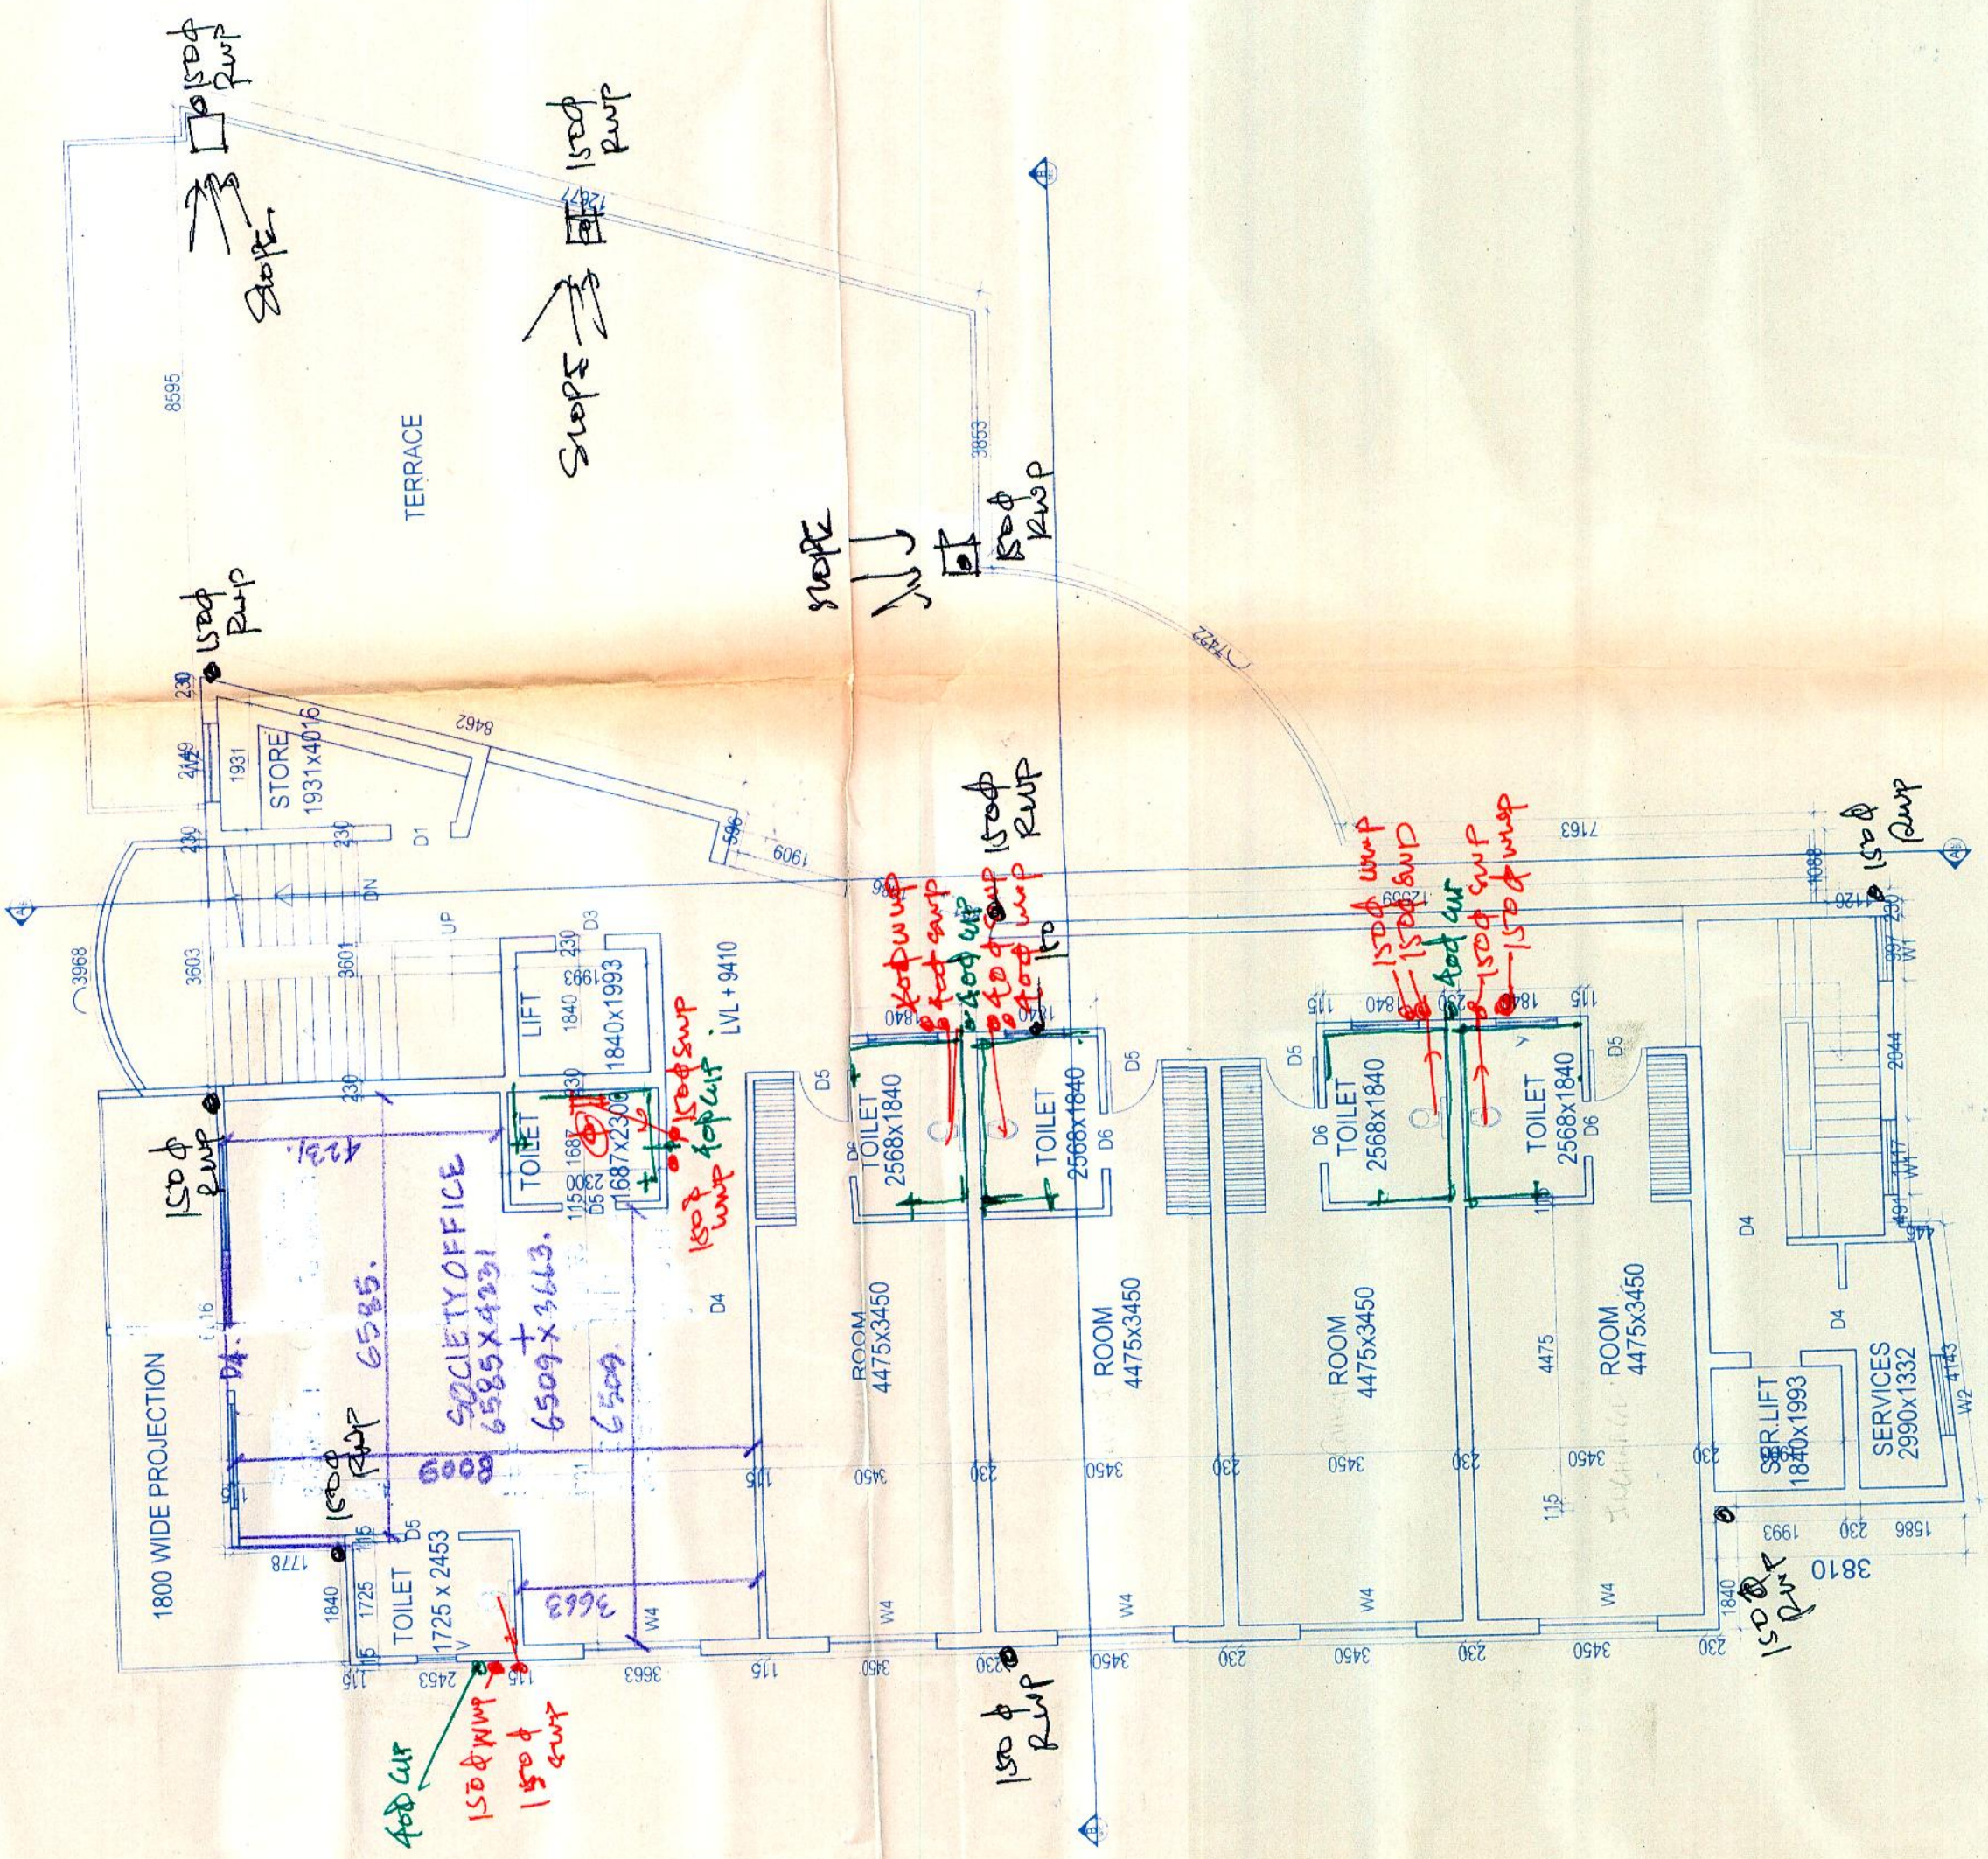

SECOND & THIRD FLOOR PLAN
(AIR CONDITIONED)

SANCTIONED

To be used in accordance with the provisions of the Building Rules, 1973.

Madhav & Korpse Associates Pvt. Ltd.

Madhav & Korpse Associates Pvt. Ltd.

