



KEY PLAN (TYPICAL FLOOR)
SCALE: 1:200

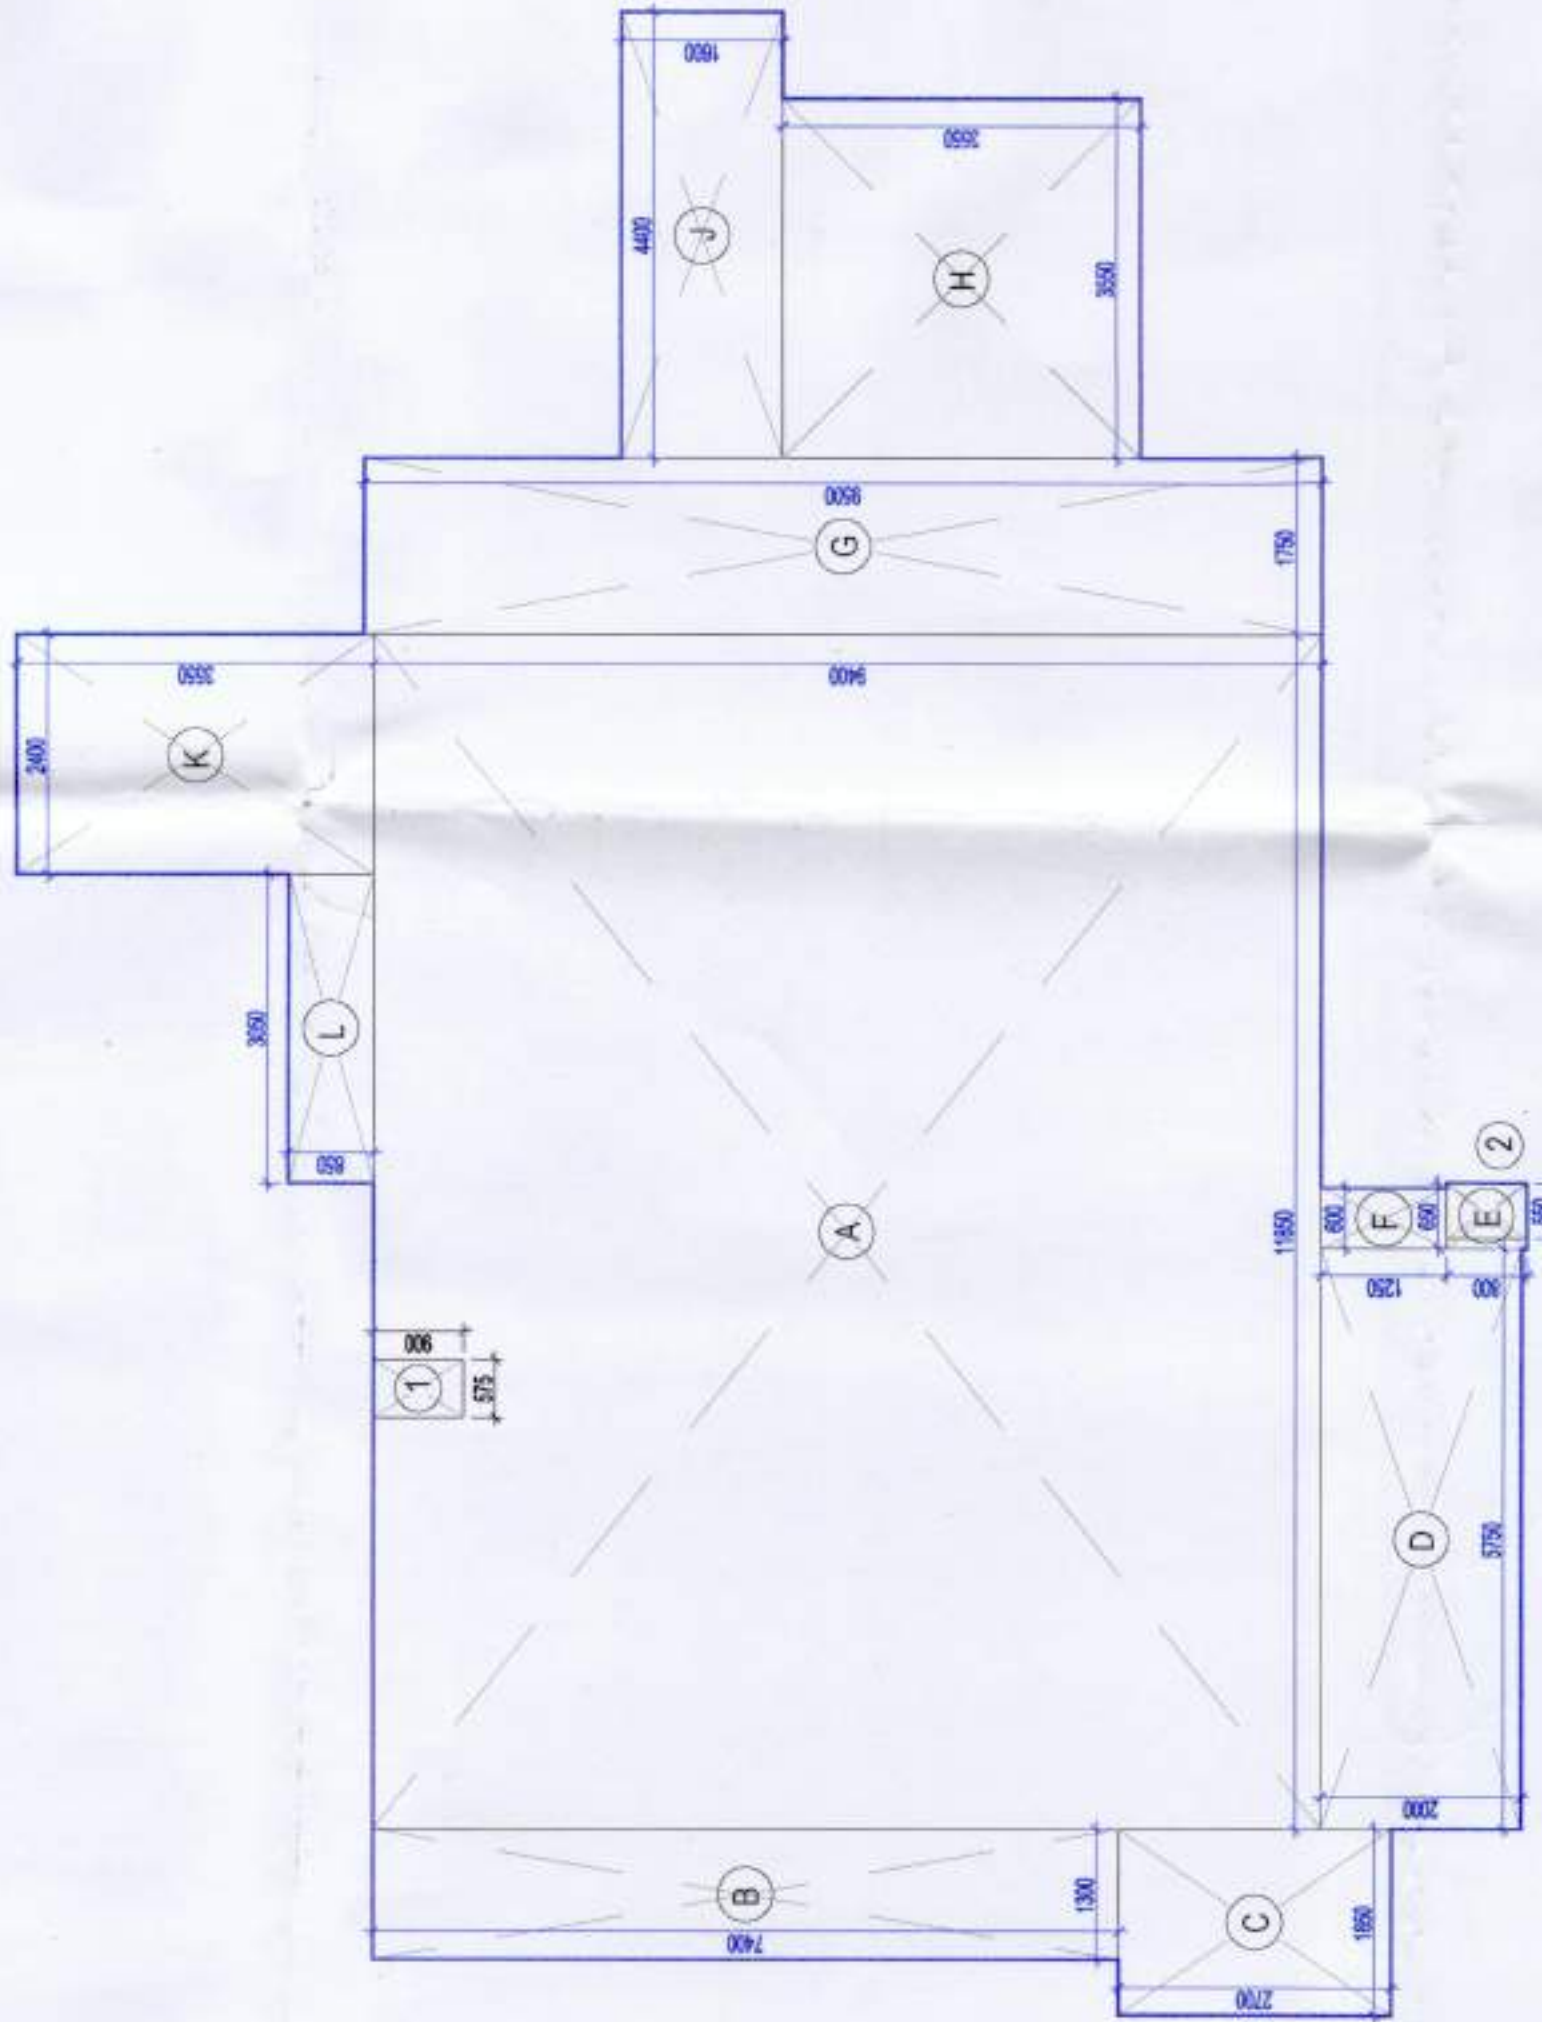


TYPICAL UNIT
CARPET AREA DIAGRAM
SCALE 1:75

TOWER 7.1 TYPICAL UNITS (CARPET AREA CALCULATION)				
LEGEND	LENGTH (m)	WIDTH (m)	Nos.	AREA (sqm)
ADDITIONS				
A	11.850	9.400	1	111.390
B	1.300	7.400	1	9.620
C	1.850	2.700	1	4.995
D	5.750	2.000	1	11.500
E	0.650	0.800	1	0.520
F	0.600	1.250	1	0.750
G	1.750	9.500	1	16.625
H	3.550	3.550	1	12.603
J	4.400	1.600	1	7.040
K	2.400	3.550	1	8.520
L	3.050	0.850	1	2.593
TOTAL ADDITIONS				186.155
SUBTRACTIONS				
1	0.575	0.900	1	0.518
2	0.550	0.800	1	0.440
TOTAL SUBTRACTIONS				0.958
TOTAL CARPET AREA OF TYPICAL UNIT				185.198

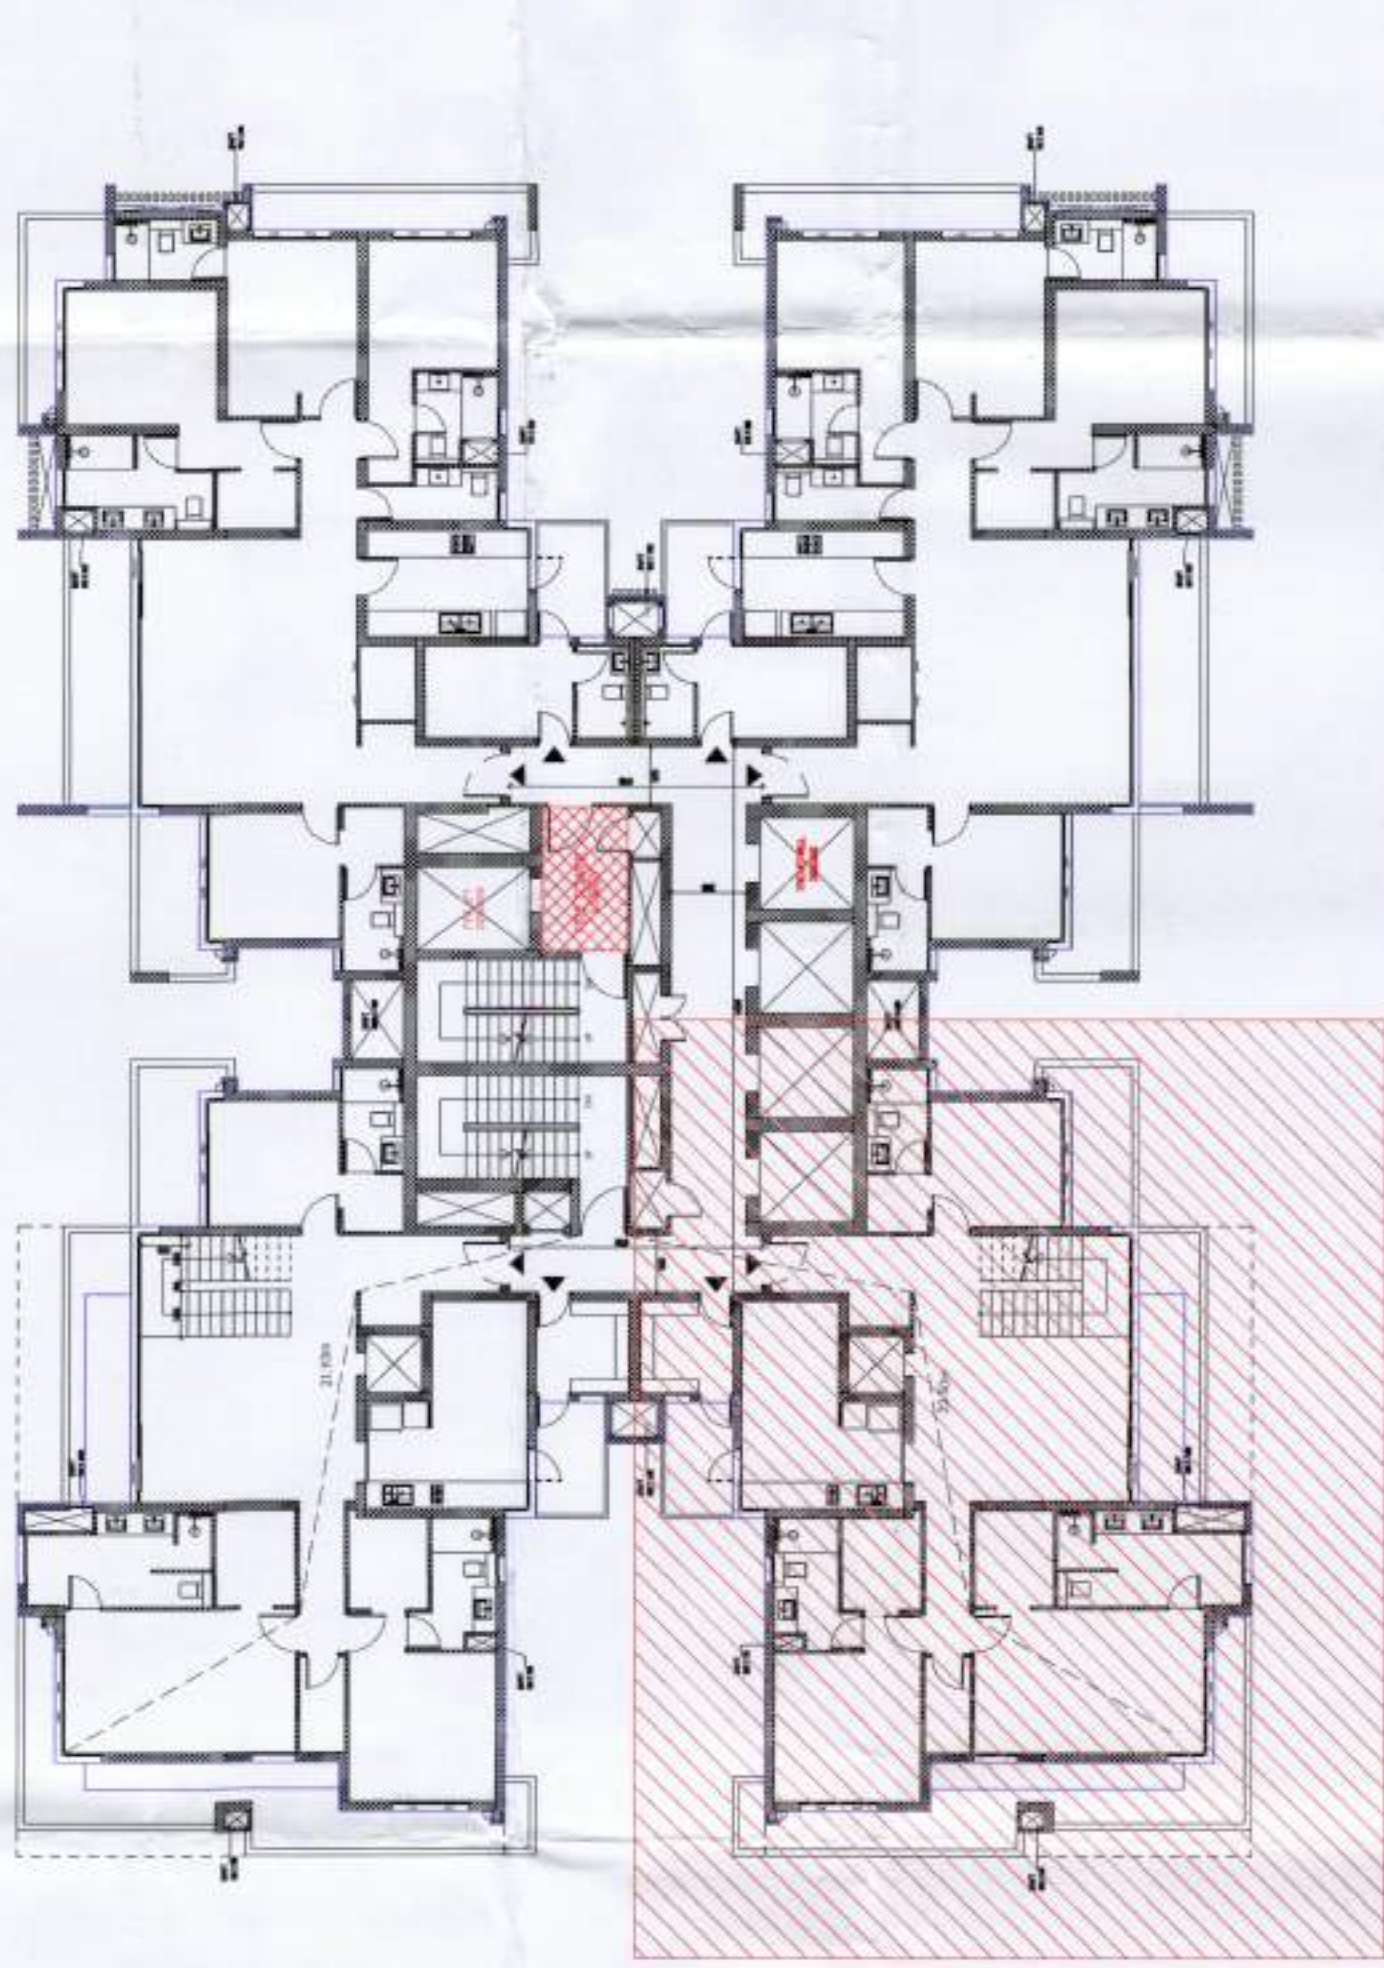


KEY PLAN TYPE A PENTHOUSE
LOWER FLOOR
SCALE: 1:200

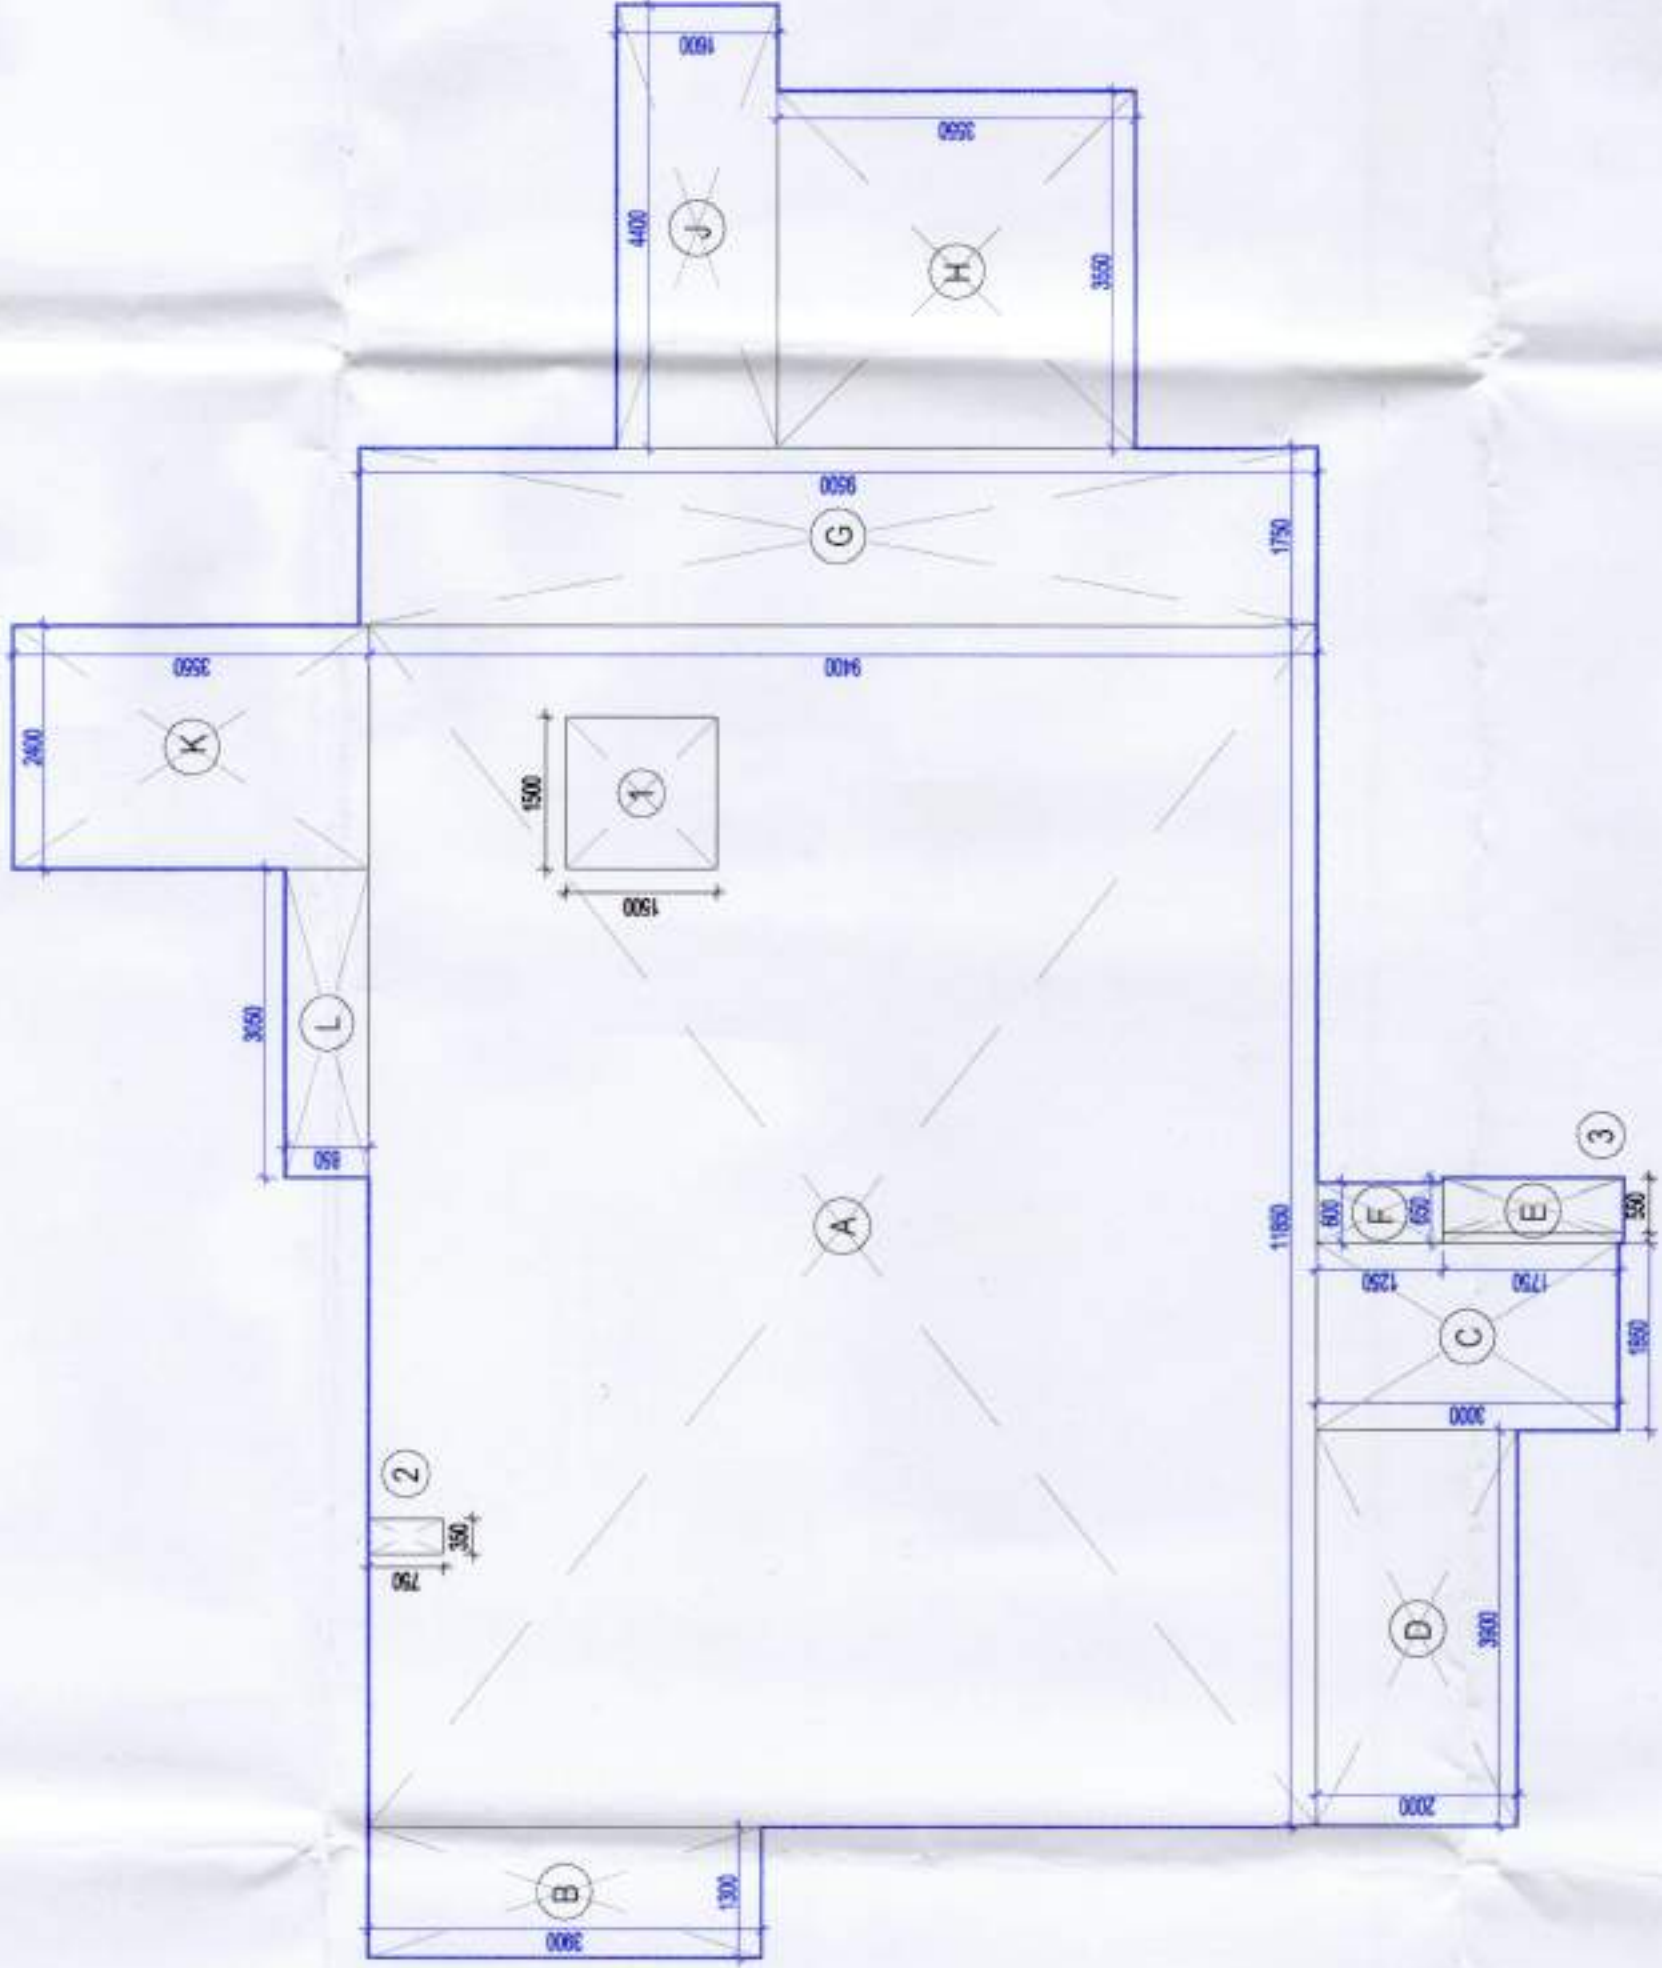


LOWER PENTHOUSE - TYPE A
CARPET AREA DIAGRAM
SCALE 1:75

TOWER 7.1 TYPE A LOWER PENTHOUSE (CARPET AREA CALCULATION)				
LEGEND	LENGTH (m)	WIDTH (m)	Nos.	AREA (sqm)
ADDITIONS				
A	11.850	9.400	1	111.390
B	1.300	3.900	1	5.070
C	1.850	3.000	1	5.550
D	3.900	2.000	1	7.800
E	0.650	1.750	1	1.138
F	0.600	1.250	1	0.750
G	1.750	9.500	1	16.625
H	3.550	3.550	1	12.603
J	4.400	1.600	1	7.040
K	2.400	3.550	1	8.520
L	3.050	0.850	1	2.593
TOTAL ADDITIONS				179.078
SUBTRACTIONS				
1	1.500	1.500	1	2.250
2	0.350	0.750	1	0.263
3	0.550	1.750	1	0.963
TOTAL SUBTRACTIONS				3.475
TOTAL CARPET AREA OF TYPE A LOWER PENTHOUSE				175.603

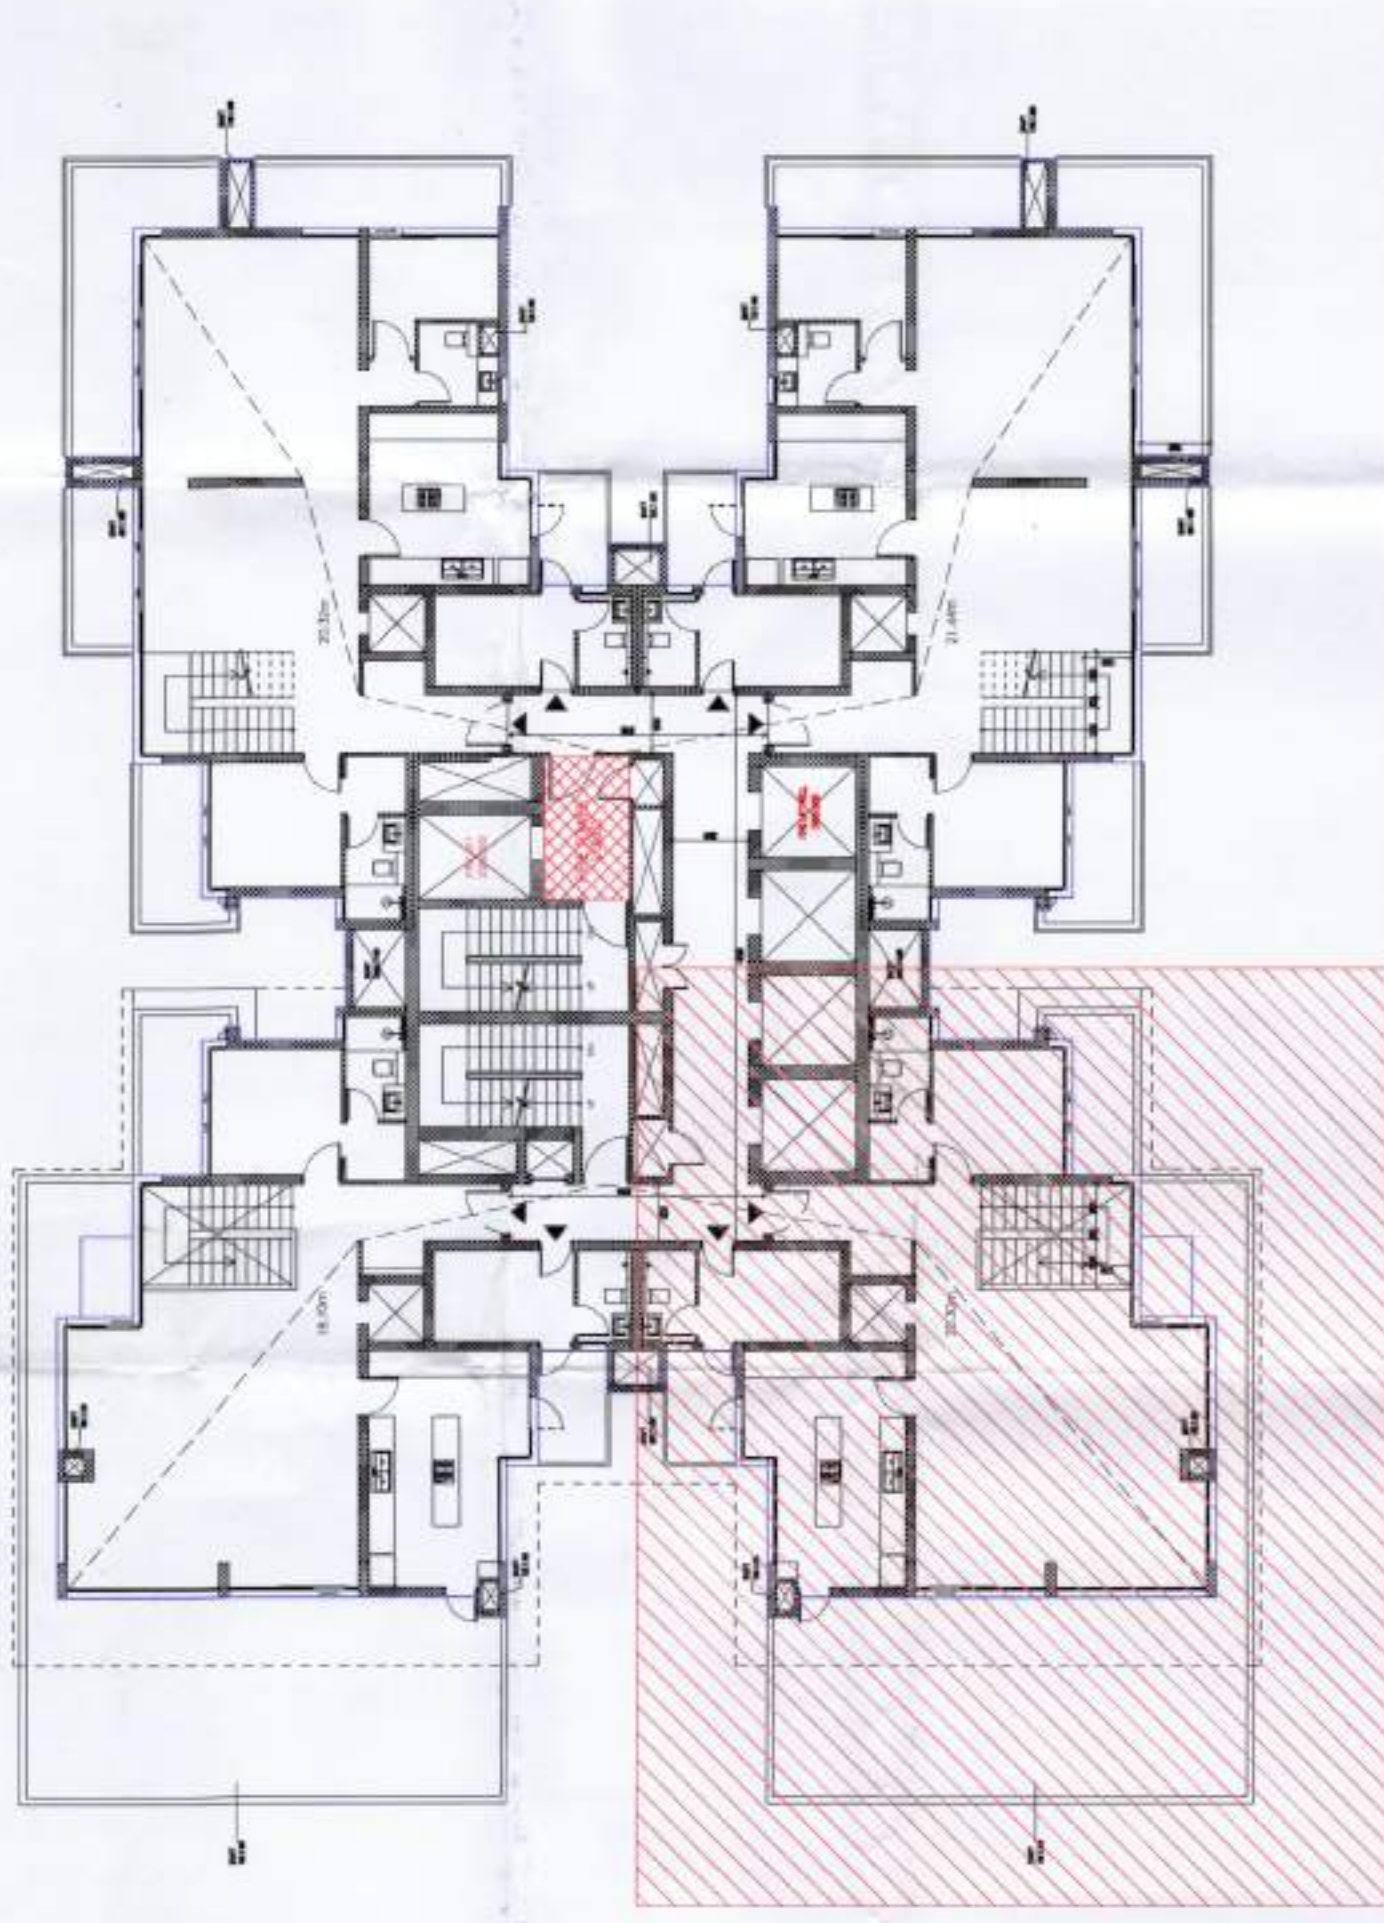

KEY PLAN TYPE A PENTHOUSE
UPPER FLOOR
SCALE: 1:200

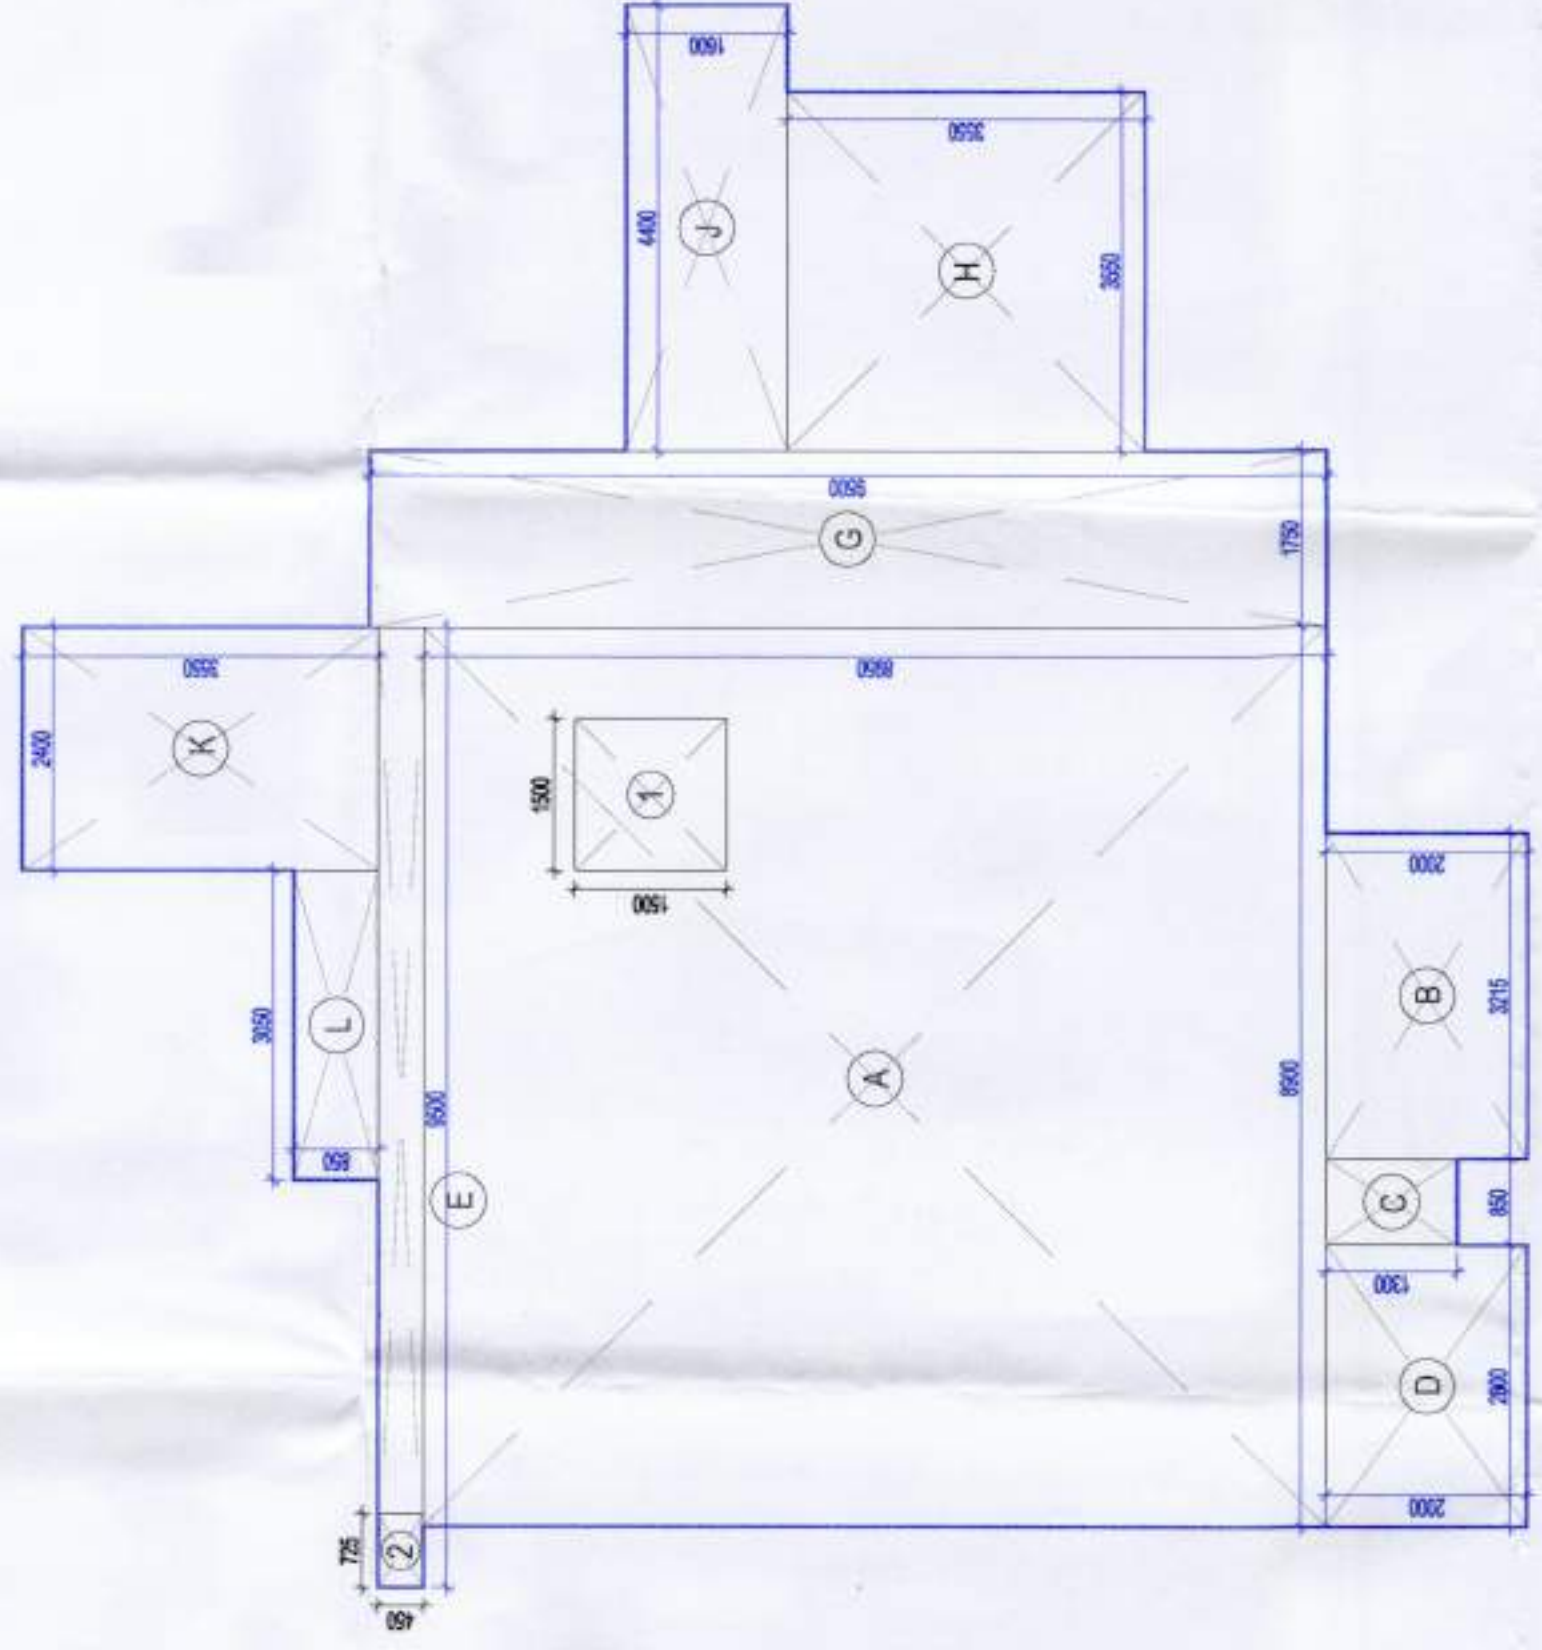

UPPER PENTHOUSE - TYPE A
CARPET AREA DIAGRAM
SCALE 1:75

TOWER 7.1 TYPE A UPPER PENTHOUSE (CARPET AREA CALCULATION)				
LEGEND	LENGTH (m)	WIDTH (m)	Nos.	AREA (sqm)
ADDITIONS				
A	8.900	8.950	1	79.655
B	3.215	2.000	1	6.430
C	0.850	1.300	1	1.105
D	2.800	2.000	1	5.600
E	9.500	0.450	1	4.275
G	1.750	9.500	1	16.625
H	3.550	3.550	1	12.603
J	4.400	1.600	1	7.040
K	2.400	3.550	1	8.520
L	3.050	0.850	1	2.593
TOTAL ADDITIONS				144.445
SUBTRACTIONS				
1	1.500	1.500	1	2.250
2	0.725	0.450	1	0.326
TOTAL SUBTRACTIONS				2.576
TOTAL CARPET AREA OF TYPE A UPPER PENTHOUSE				141.869

AUTHORITY STAMP :

This is a PROVISIONAL BUILDING PLAN
intended only for the purpose of inviting
objections from the general public.

Sanctioned
by the
Municipal
Commissioner
of the
City
of
Gurgaon
on
08.08.2024
D-7824

KEY PLAN



PROJECT ARCHITECT :-
rajeev agarwal architects
1-1023, Chhatrapati Park,
New Delhi - 110019
Phone: 91-11-26101111
Website: www.rajeevagarwal.com

STRUCTURE
NNC DESIGN INTERNATIONAL
N-102, Sector 14, Phase 1, Noida,
Uttar Pradesh - 201301
Phone: 91-11-26101111
Email: nnc_design@gmail.com
Website: www.nncdesigninternational.com

MEP CONSULTANTS
DESIGN CENTRE CONSULTING ENGINEERS PVT. LTD.
4TH FLOOR, ANNA PLAZA,
Sector 14, Phase 1, Noida,
Uttar Pradesh - 201301
Phone: 91-11-26101111
Email: dcc_consulting@gmail.com

PROJECT LANDSCAPE CONSULTANTS
Greenbox Designs
P-1/23, DLF City Phase 2
Gurgaon
Haryana, India

PROJECT TITLE

REVISED BUILDING PLANS OF COLONY (B-7) RESIDENTIAL COMPONENT &
2.25% COMMERCIAL COMPONENT (LIC-2819-C) UNDER
LIC-2819-C, DLF CITY PHASE 2, GURGAON, HARYANA, INDIA
(LICENCE NO. 38 OF 2013 DATED 04.08.2013)
REVISED BUILDING PLANS OF COLONY (B-7) RESIDENTIAL COMPONENT &
2.25% COMMERCIAL COMPONENT (LIC-2819-C) UNDER
LIC-2819-C, DLF CITY PHASE 2, GURGAON, HARYANA, INDIA
(LICENCE NO. 38 OF 2013 DATED 04.08.2013)
DATED 18.08.2023 GRANTED FOR 2.25% COMMERCIAL COMPONENT & ADDITIONAL AREA
COMPONENT & 0.5% COMMERCIAL COMPONENT (LICENCE NO. 71 OF 2024
DATED 18.08.2023)
SECTOR-14A, GULSHAN MANSAR URBAN COMPLEX, DEVELOPED BY
KRELLUM CORPORATION PVT. LTD.

ARCHITECT'S SIGNATURE / STAMP :

RAJEEV KUMAR AGARWAL
ARCHITECT CAR8811915

STRUCTURE CONSULTANT SIGNATURE / STAMP :

OWNER SIGNATURE / STAMP :
For KRELLUM CORPORATION PVT. LTD.
Authorized Signatory

DRAWING TITLE :

**TOWER 7.1
CARPET AREAS**

SCALE
1:100 (AO)

DATE

11 - MARCH - 2024

DRAWING NO.

PH5 - IT.1 -10

RELEASED FOR:
☐ INFORMATION
☐ EIA
☐ TENDER
☒ ADVANCE COPY
☒ SUBMISSION DRG
☐ CPC

RELEASED FOR -	<input type="checkbox"/> INFORMATION
	<input type="checkbox"/> EIA
	<input type="checkbox"/> TENDER
	<input type="checkbox"/> ADVANCE COPY
	<input checked="" type="checkbox"/> SUBMISSION DRG
	<input type="checkbox"/> GFC

