

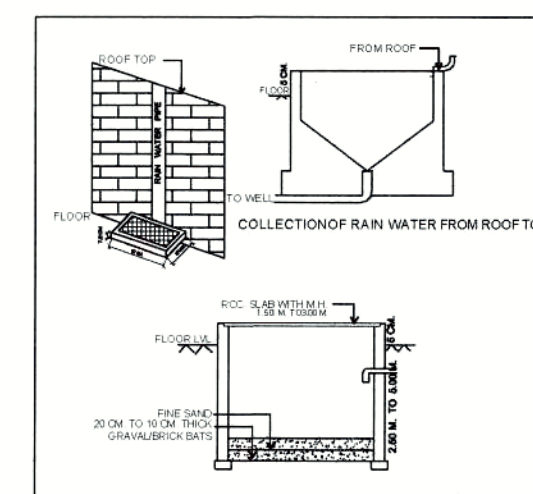
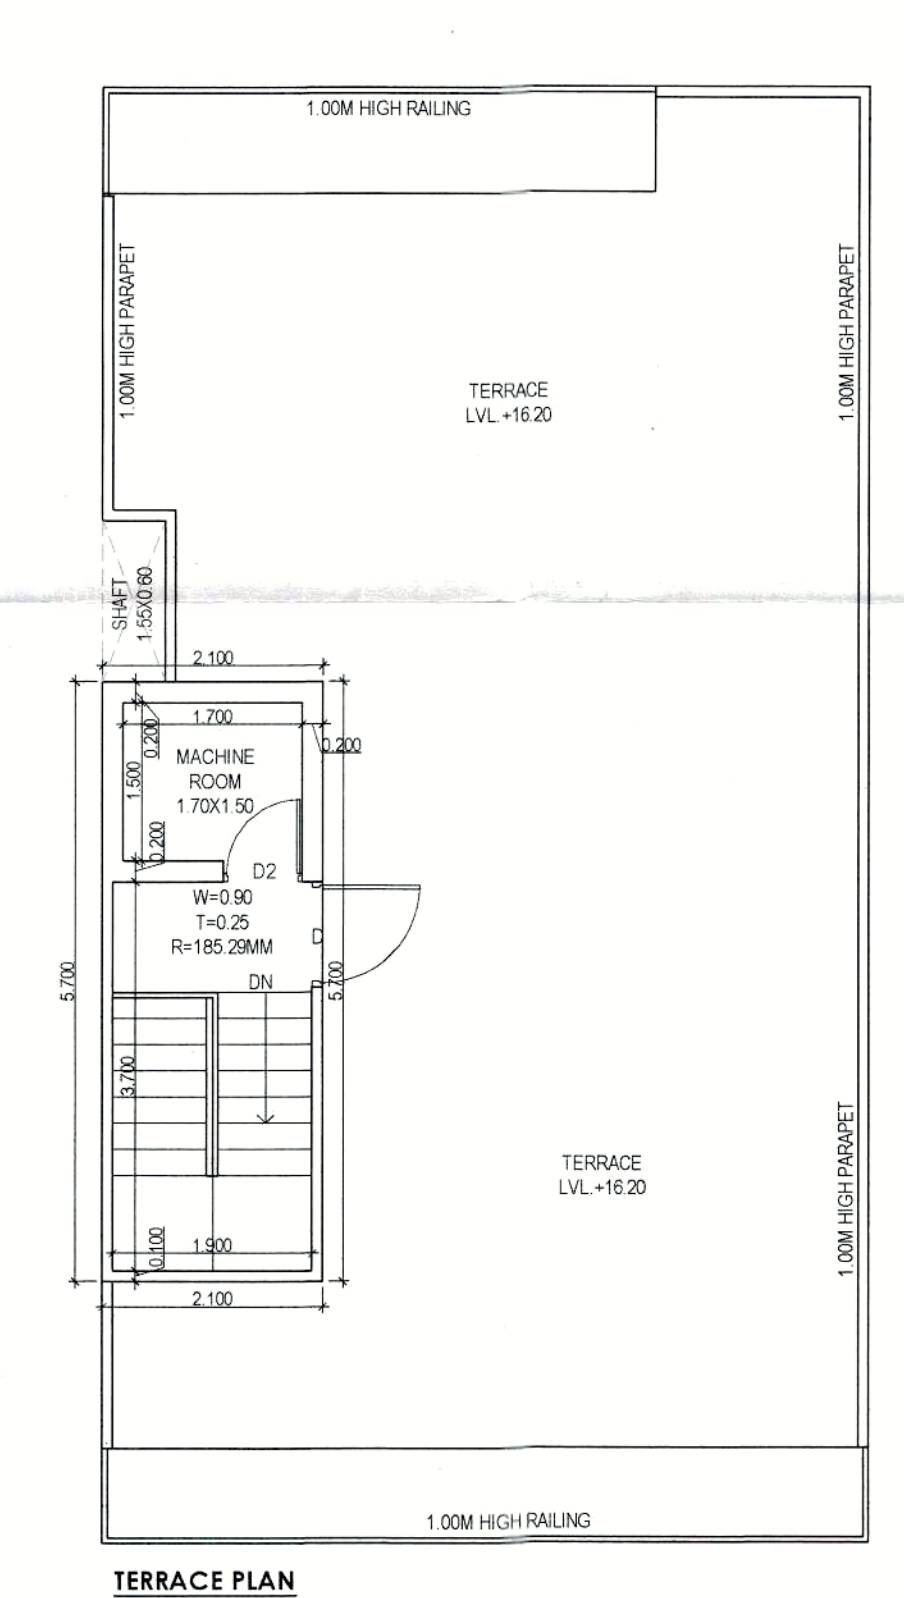
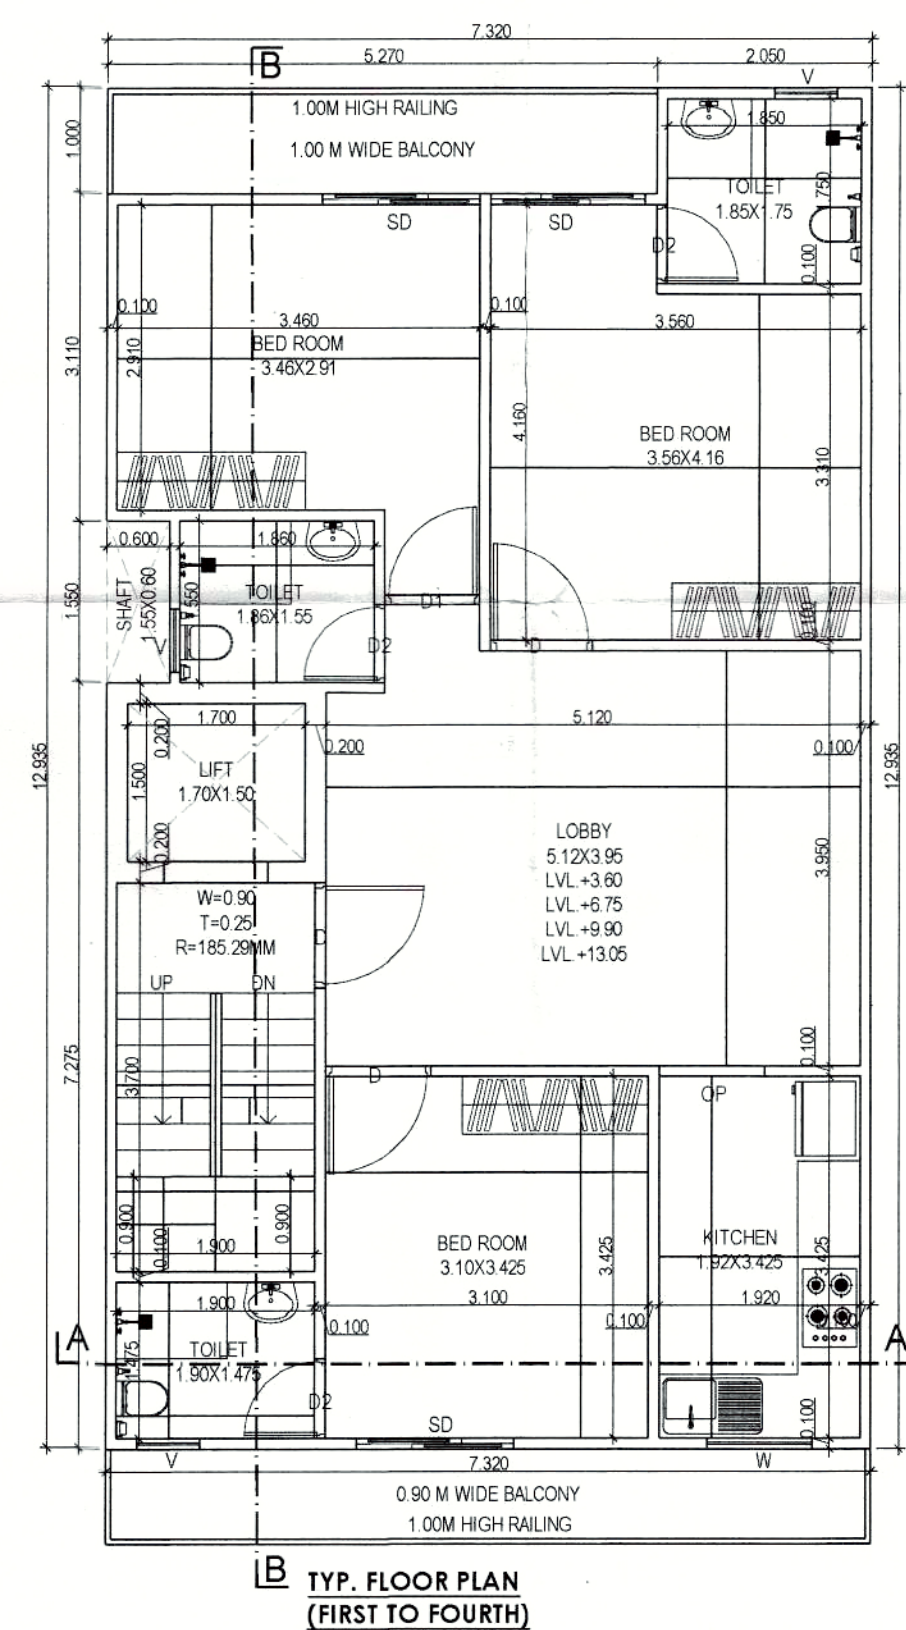
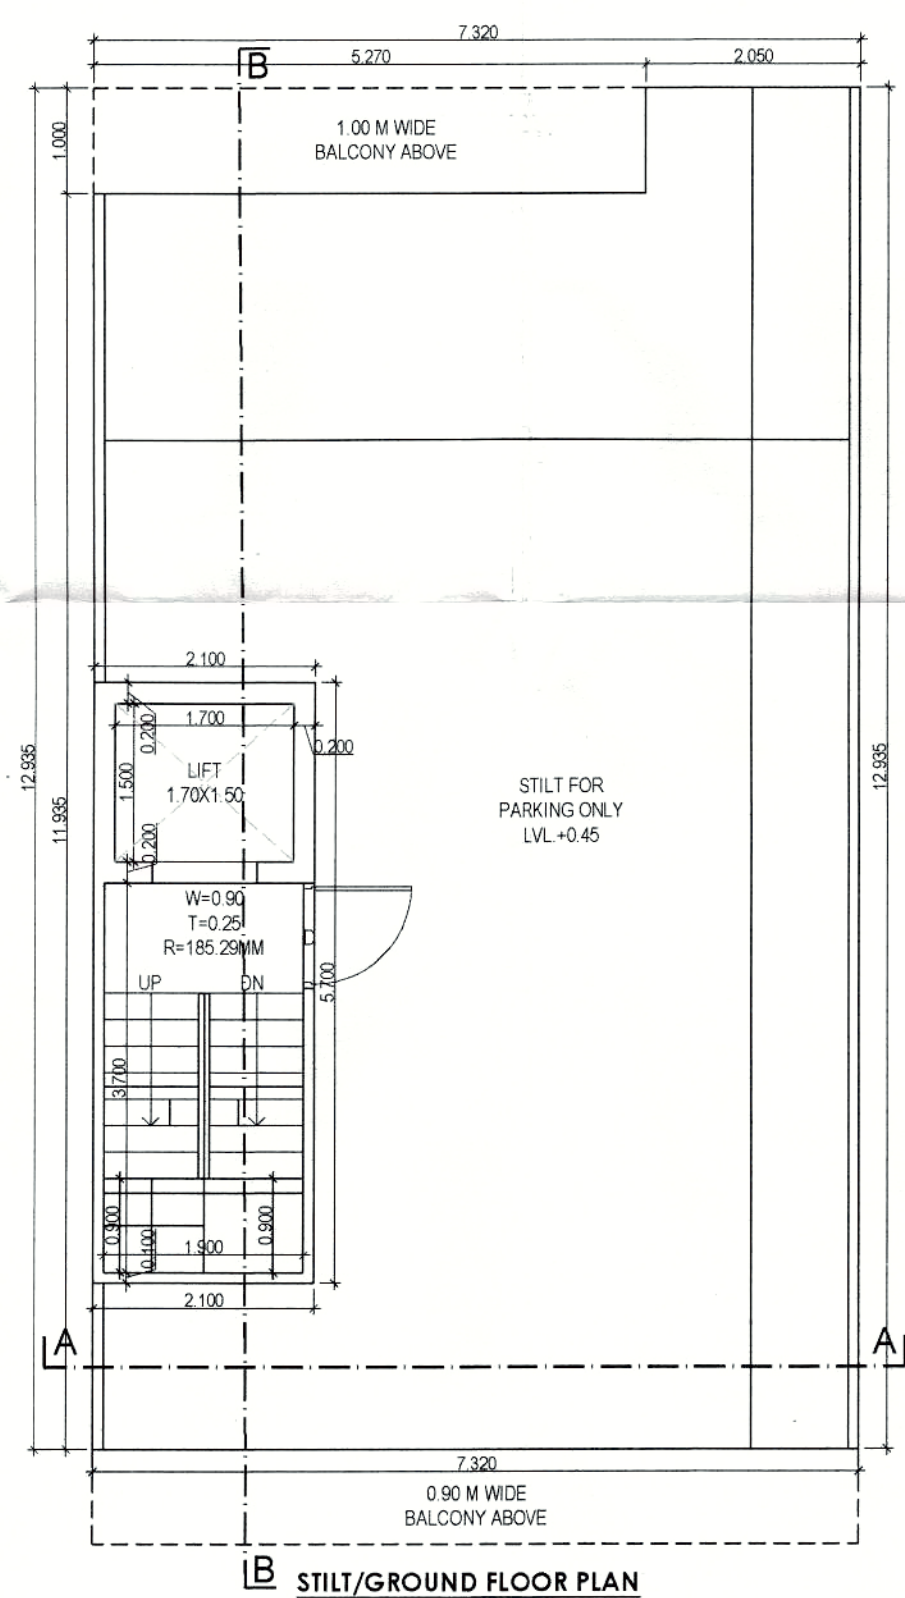
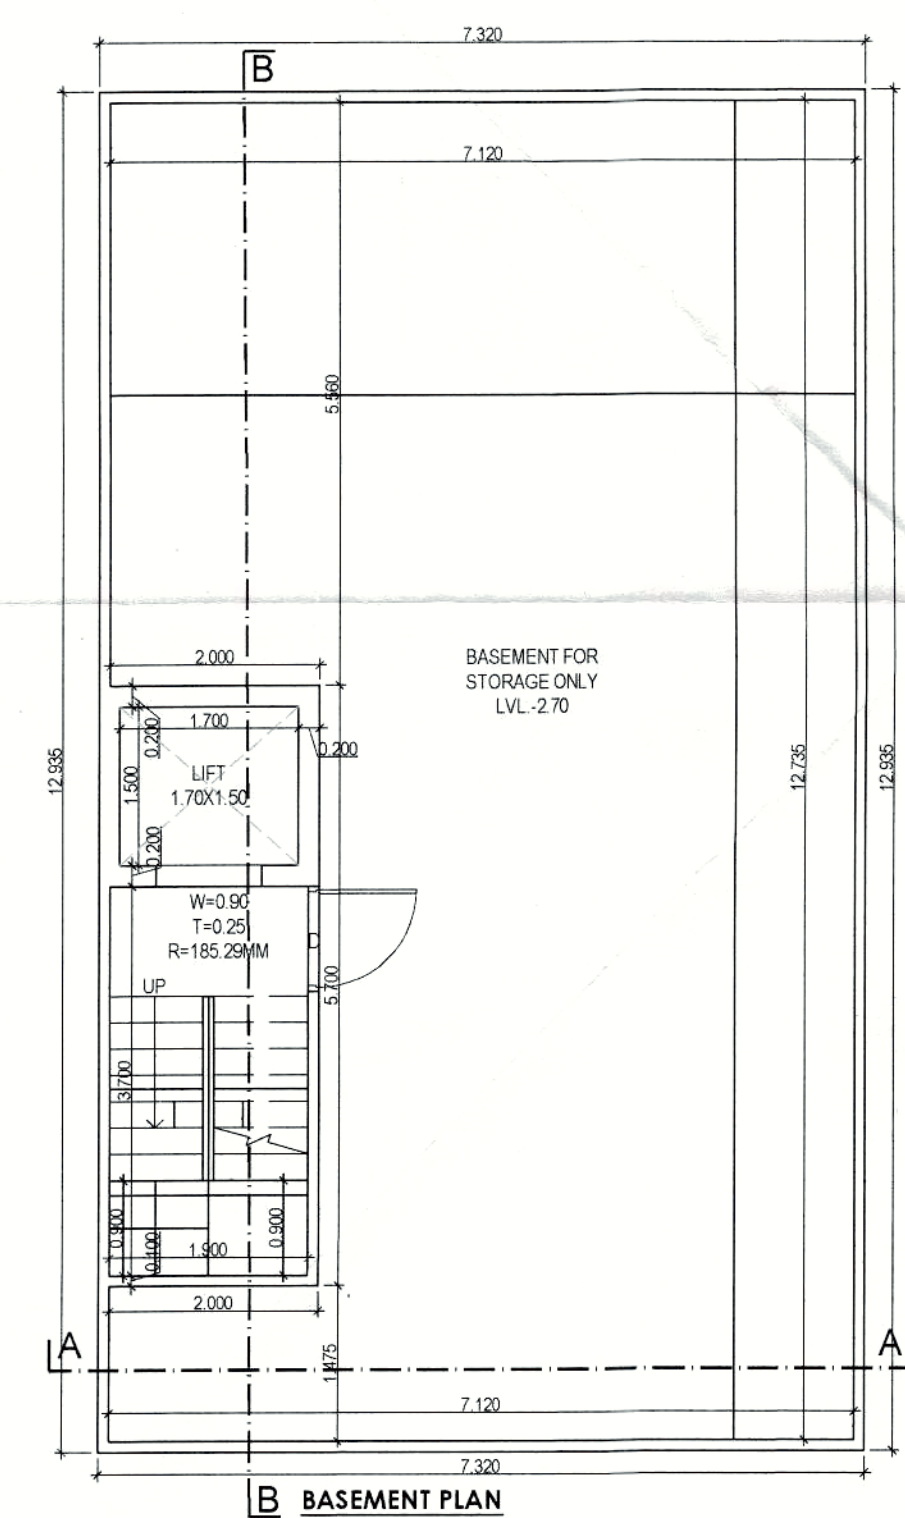
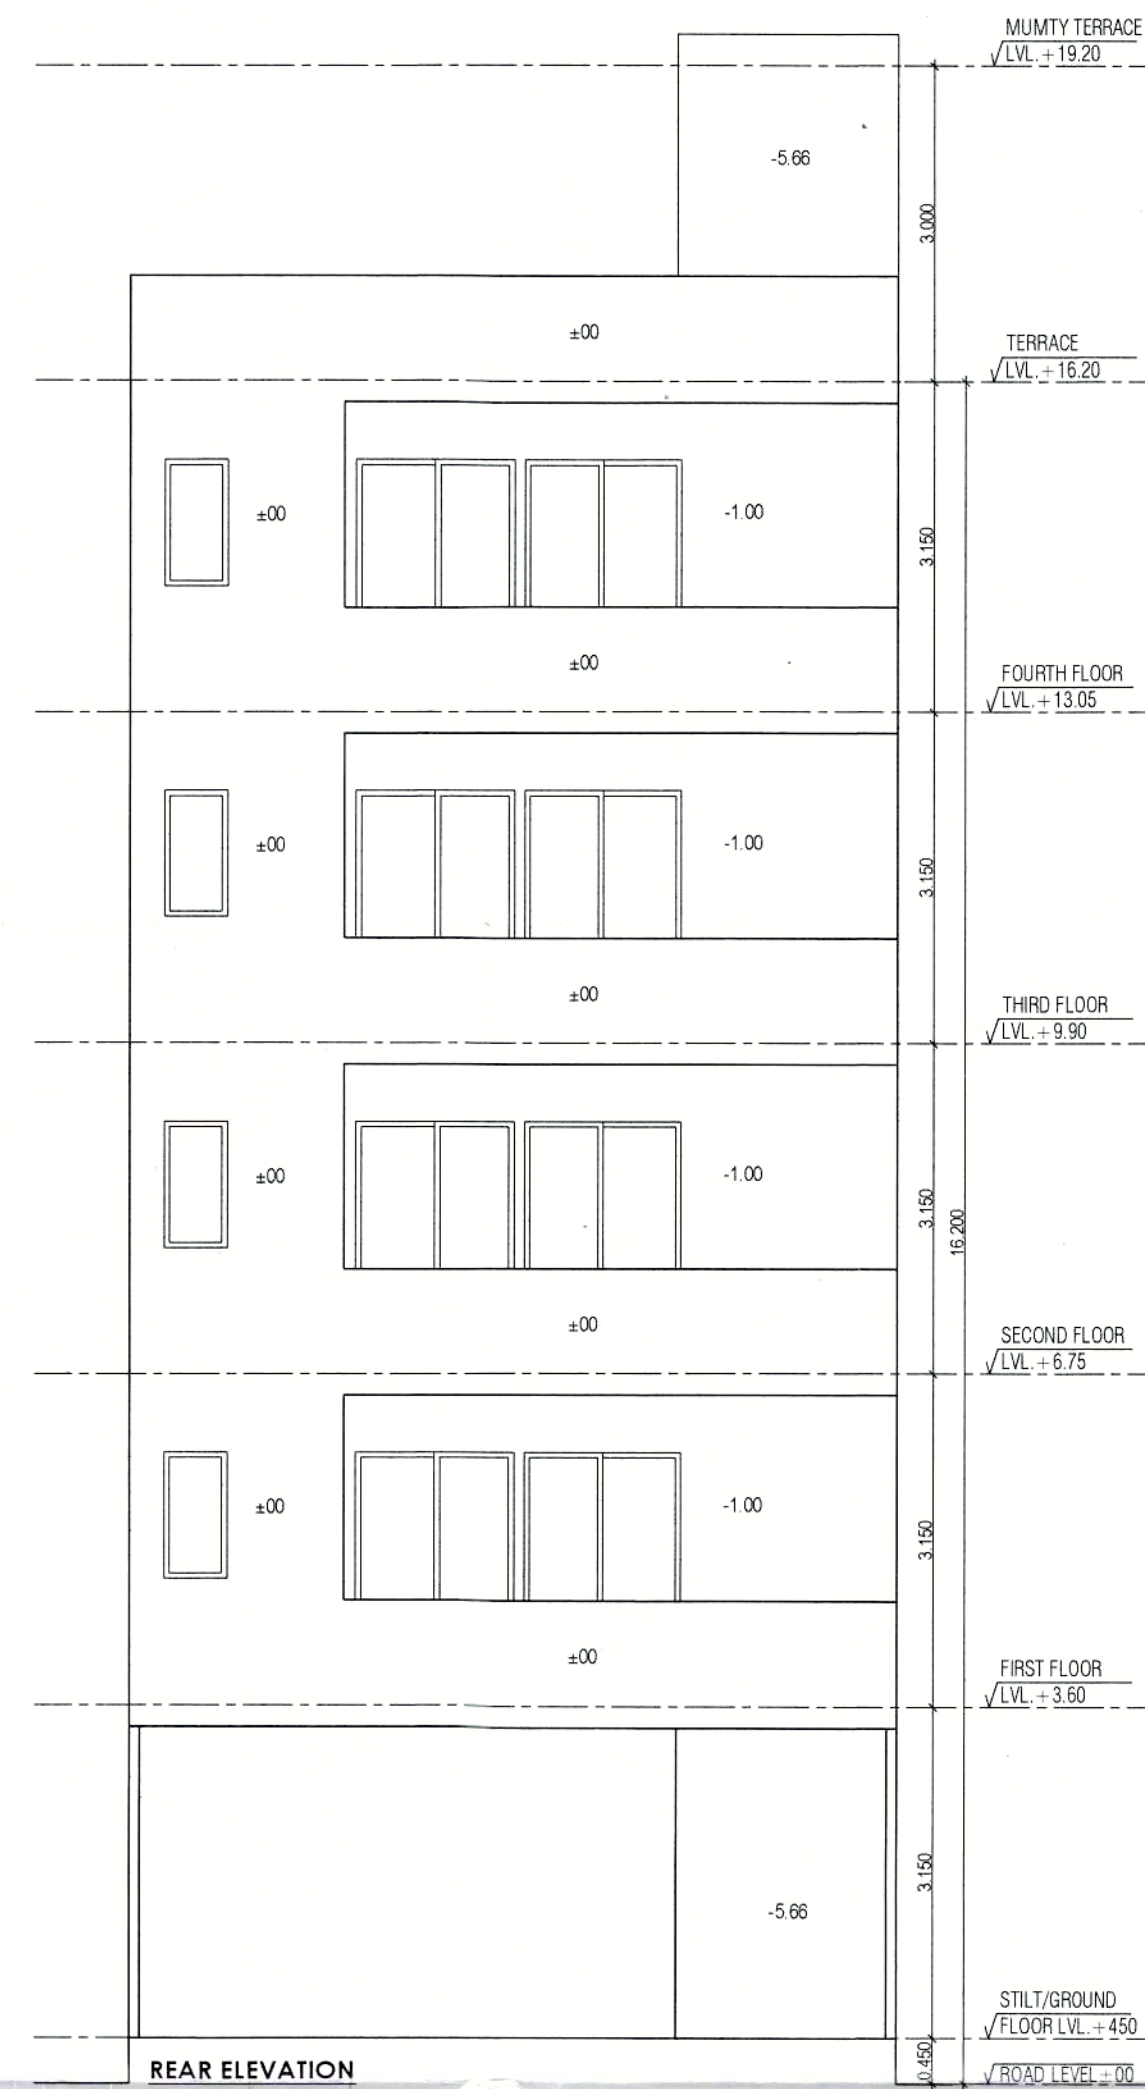
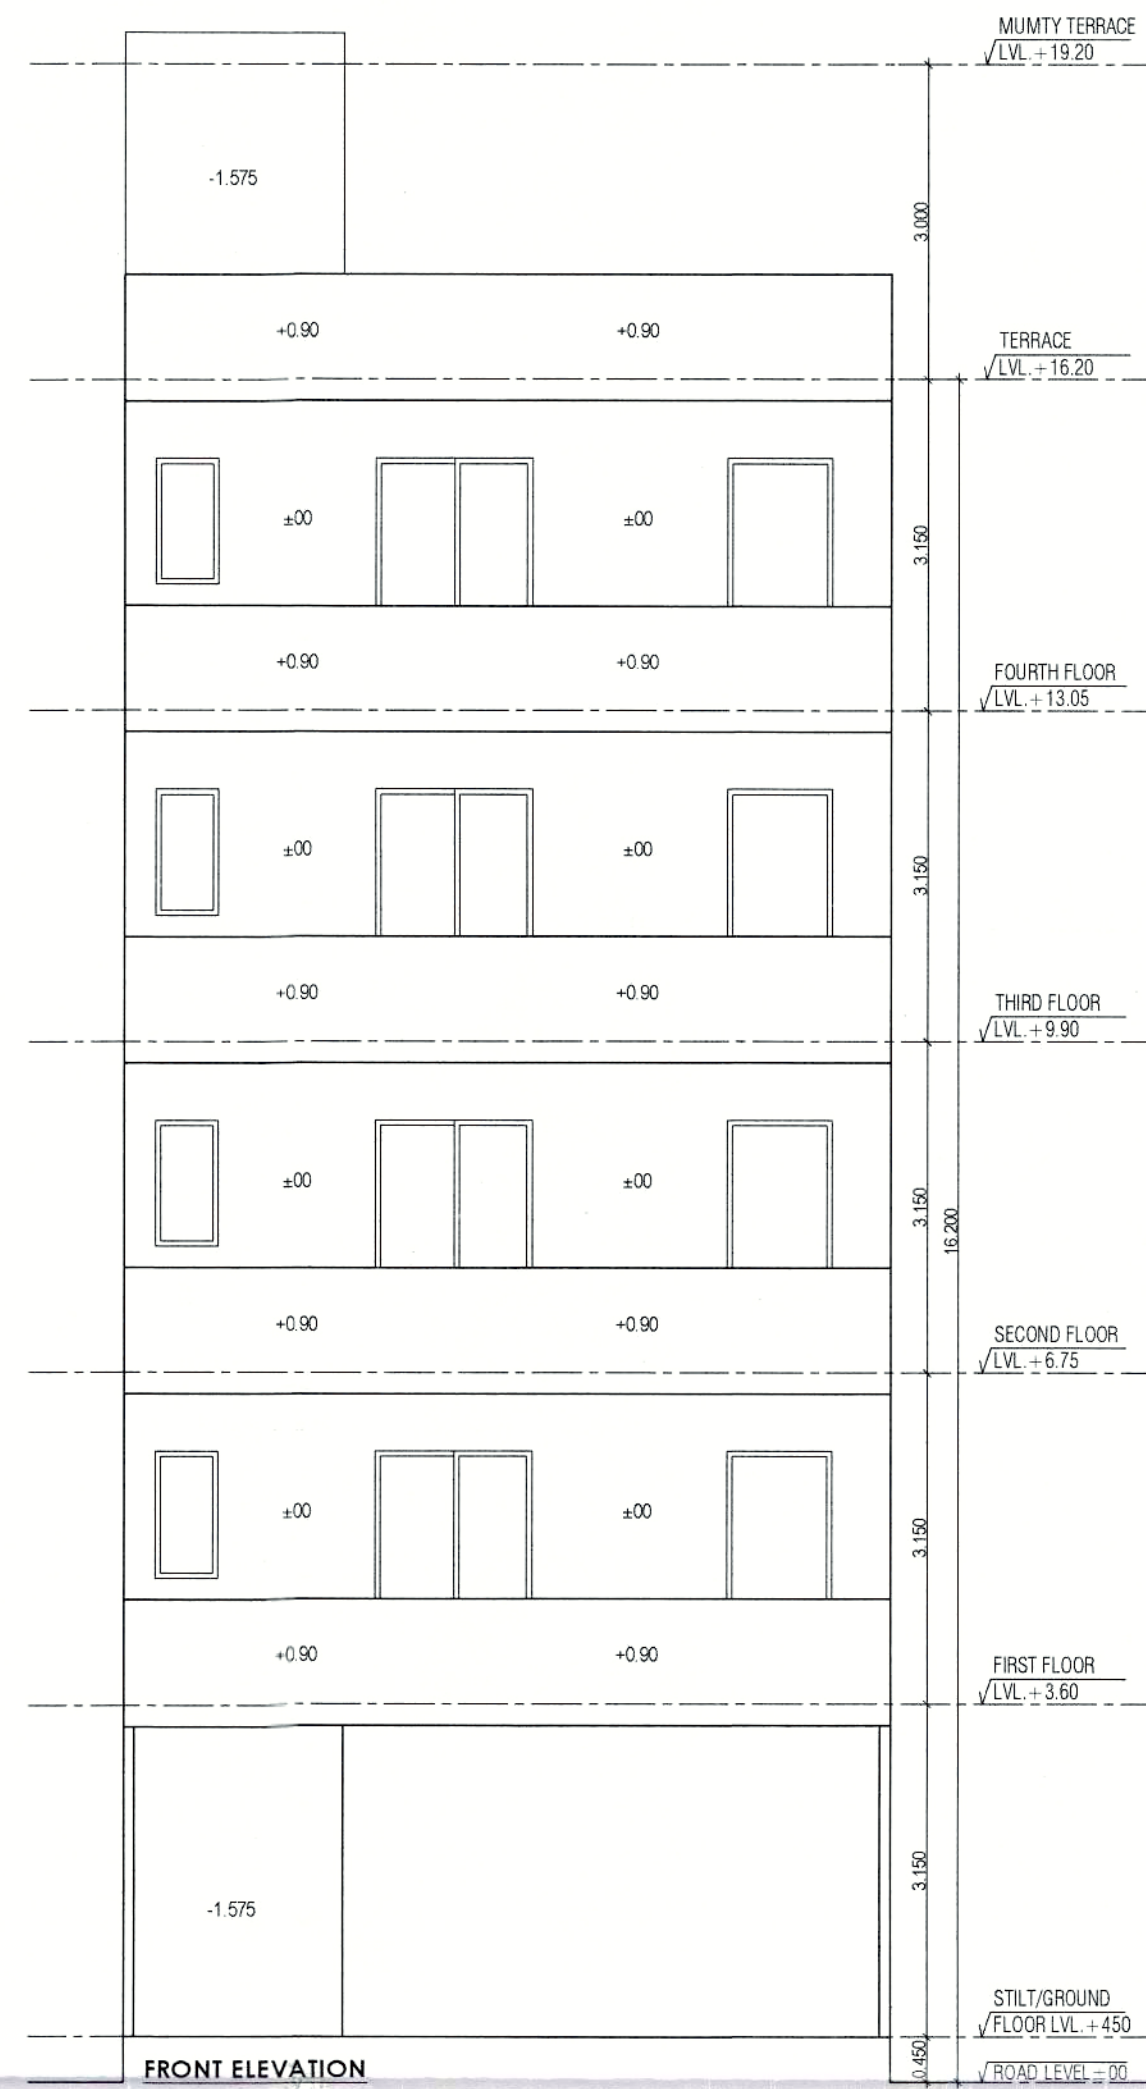
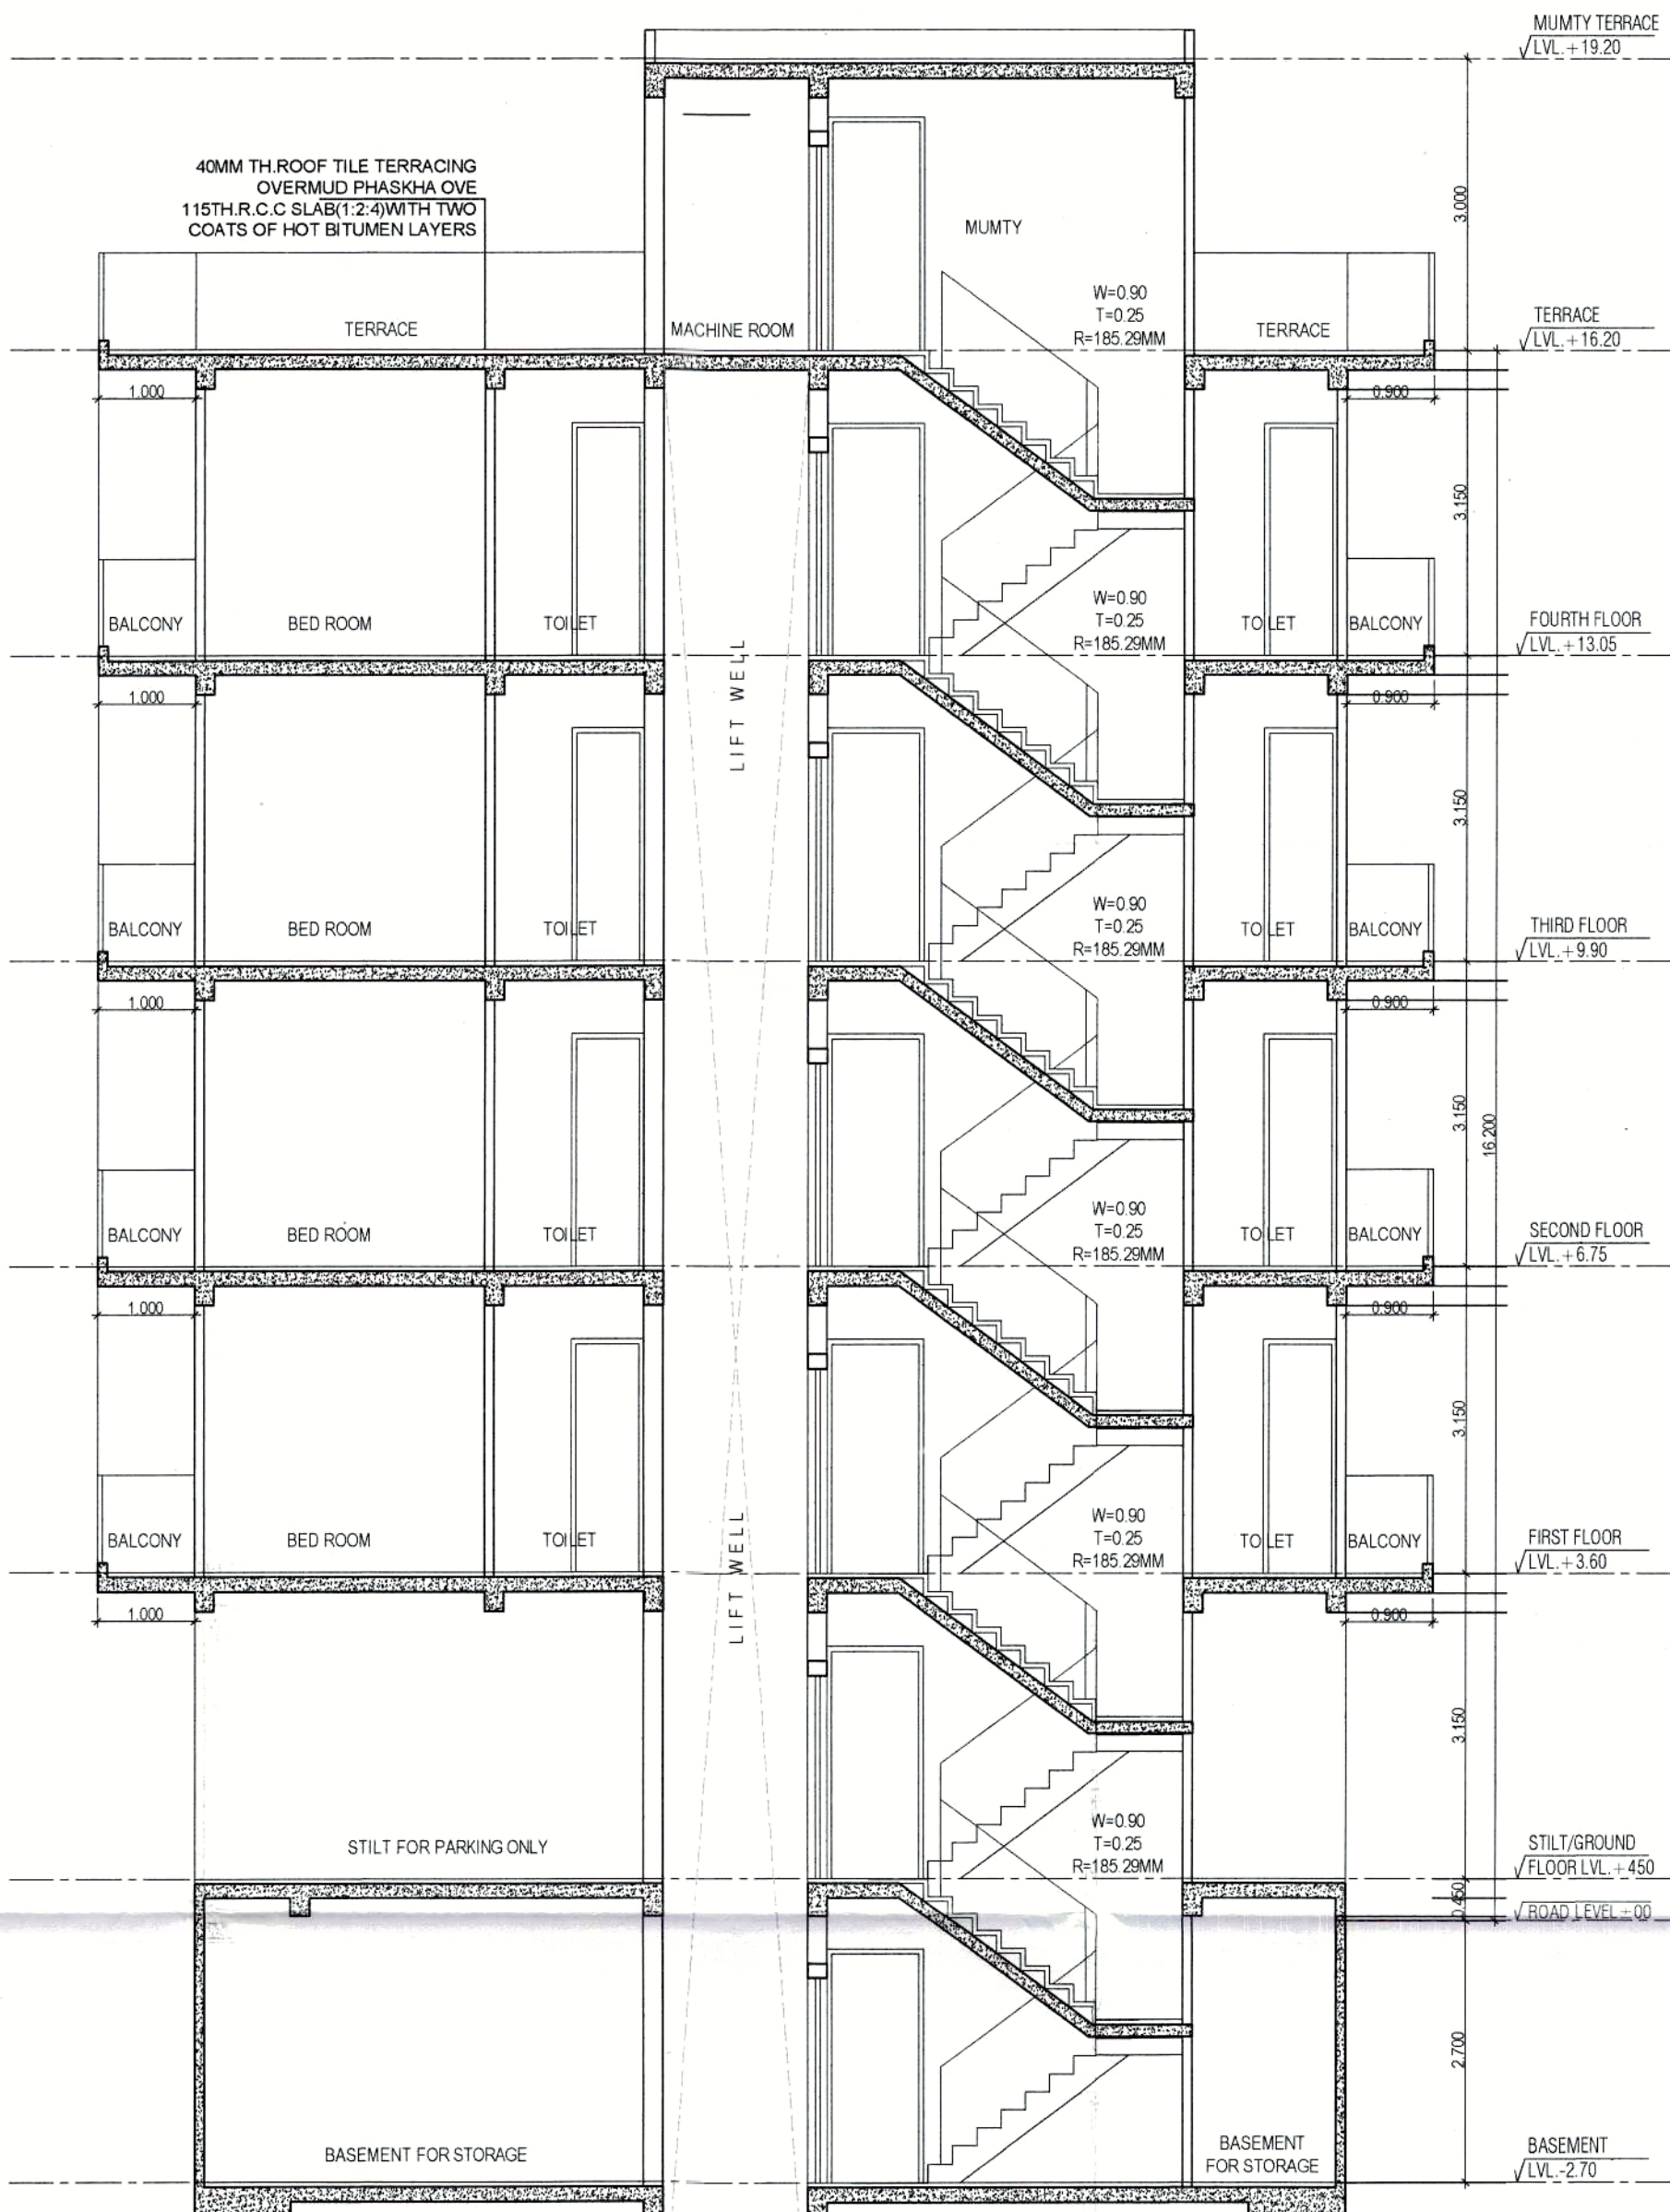


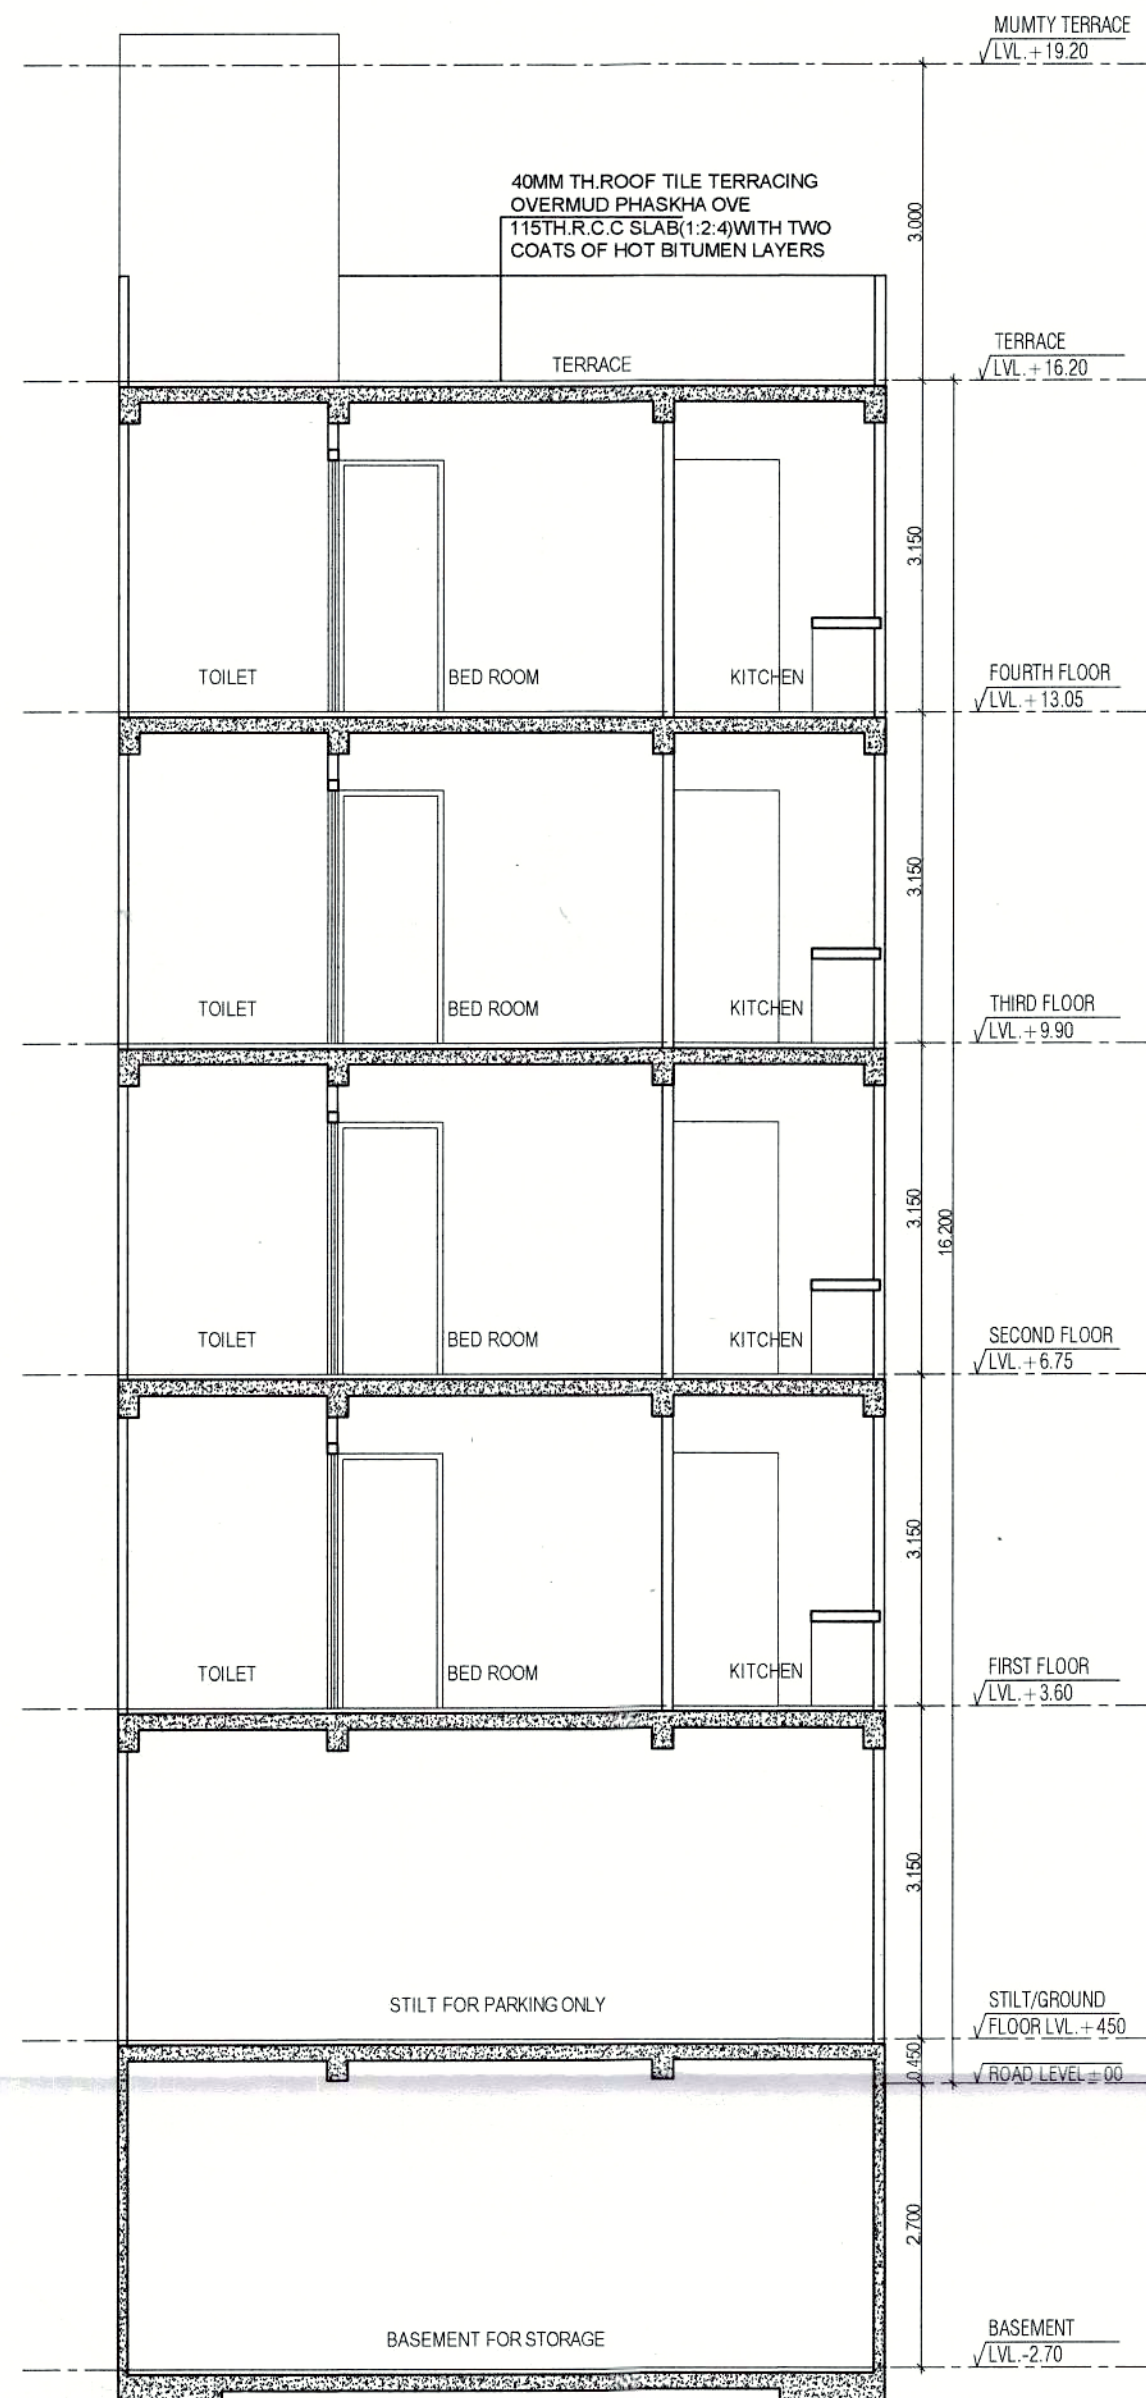

DOOR WINDOW SCHEDULE					
Sr No	TYPE	WIDTH	HEIGHT	CILL	LINTEL
1	D	1.00	2.40	0.00	2.40
2	D1	0.90	2.40	0.00	2.40
3	D2	0.75	2.40	0.00	2.40
4	SD	1.50	2.40	0.00	2.40
5	W	1.00	1.50	0.90	2.40
6	V	0.60	1.20	1.20	2.40
7	OP	1.00	2.40	0.00	2.40

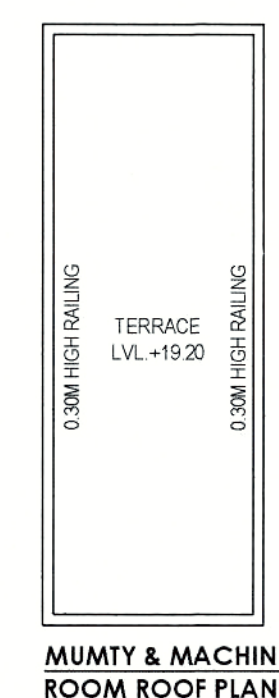

TOTAL PLOT AREA = 7.32X17.00	124.440	SQMT.
PERM. F.A.R. @ 2.00%	248.880	SQMT.
TOTAL PERMISSIBLE FAR WITH PURCHASABLE @ 2.64%	328.522	SQMT.
PERMISSIBLE GROUND COVERAGE @ 75%	93.330	SQMT.

PROPOSED COVERED AREA ON BASEMENT FLOOR					
S. No.	COEFF.	WIDTH	LENGHT	NOS.	AREA IN SQMT.
ADDITIONS					
A	1	7.320	12.935	1	94.684
DEDUCTIONS					
1	1	5.270	1.000	1	5.270
TOTAL GROUND COVERAGE AREA (X - Y) =					
TOTAL BASEMENT AREA =					
TOTAL BASEMENT AREA =					



PROPOSED GROUND FLOOR (F.A.R.)					
S. No.	COEFF.	WIDTH	LENGHT	NOS.	AREA IN SQMT.
ADDITIONS					
A	1	7.320	12.935	1	94.684
DEDUCTIONS					
1	1	5.270	1.000	1	5.270
TOTAL GROUND COVERAGE AREA (X - Y) =					
TOTAL GROUND COVERAGE AREA (X - Y) =					

PROPOSED COVERED AREA ON FIRST FLOOR					
S. No.	COEFF.	WIDTH	LENGHT	NOS.	AREA IN SQMT.
ADDITIONS					
A	1	7.320	12.935	1	94.684
DEDUCTIONS					
1	1	5.270	1.000	1	5.270
TOTAL GROUND COVERAGE AREA (X - Y) =					
TOTAL GROUND COVERAGE AREA (X - Y) =					

PROPOSED COVERED AREA ON SECOND FLOOR					
S. No.	COEFF.	WIDTH	LENGHT	NOS.	AREA IN SQMT.
ADDITIONS					
A	1	7.320	12.935	1	94.684
DEDUCTIONS					
1	1	5.270	1.000	1	5.270
TOTAL GROUND COVERAGE AREA (X - Y) =					
TOTAL GROUND COVERAGE AREA (X - Y) =					

PROPOSED COVERED AREA ON THIRD FLOOR					
S. No.	COEFF.	WIDTH	LENGHT	NOS.	AREA IN SQMT.
ADDITIONS					
A	1	7.320	12.935	1	94.684
DEDUCTIONS					
1	1	5.270	1.000	1	5.270
TOTAL GROUND COVERAGE AREA (X - Y) =					
TOTAL GROUND COVERAGE AREA (X - Y) =					










PROPOSED COVERED AREA ON FOURTH FLOOR					
S. No.	COEFF.	WIDTH	LENGHT	NOS.	AREA IN SQMT.
ADDITIONS					
A	1	7.320	12.935	1	94.684
DEDUCTIONS					
1	1	5.270	1.000	1	5.270
TOTAL GROUND COVERAGE AREA (X - Y) =					
TOTAL GROUND COVERAGE AREA (X - Y) =					

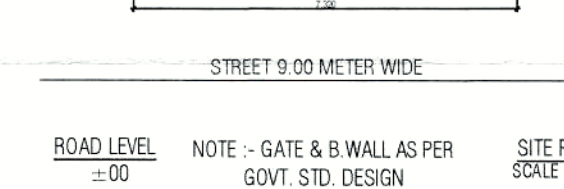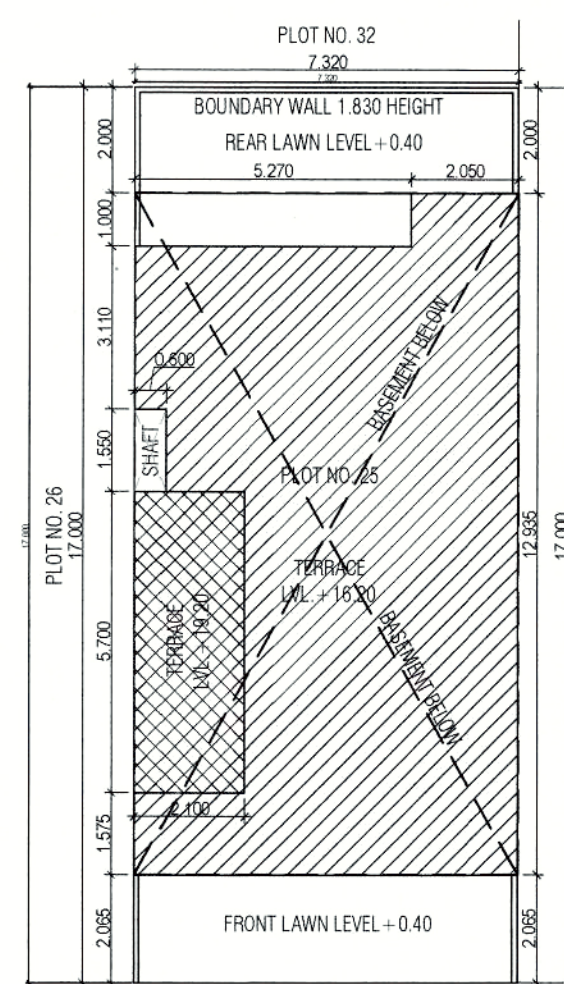


PROPOSED BUILDING PLAN OF RESIDENTIAL PLOT NO. 25 IN VILLAGE - NAURANPUR, SECTOR-78, TEH.-MANESAR, DISTT. - GURGAON BELONGING TO - MR. SATPAL SINGH S/O SISHRAM

ARCHITECT'S/SUPERVISOR SEAL & SIGNATURE
OWNER/AUTH. SIGN.

Scale: **1:50**
Drawing Title: **SUBMISSION DRAWING (PLOT NO. 25)**
Drawing No: **A-01**

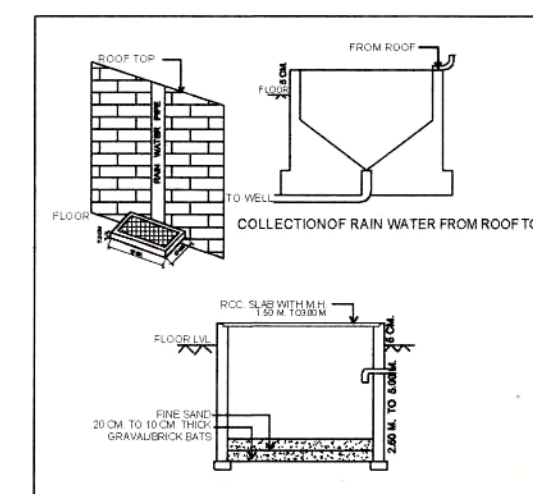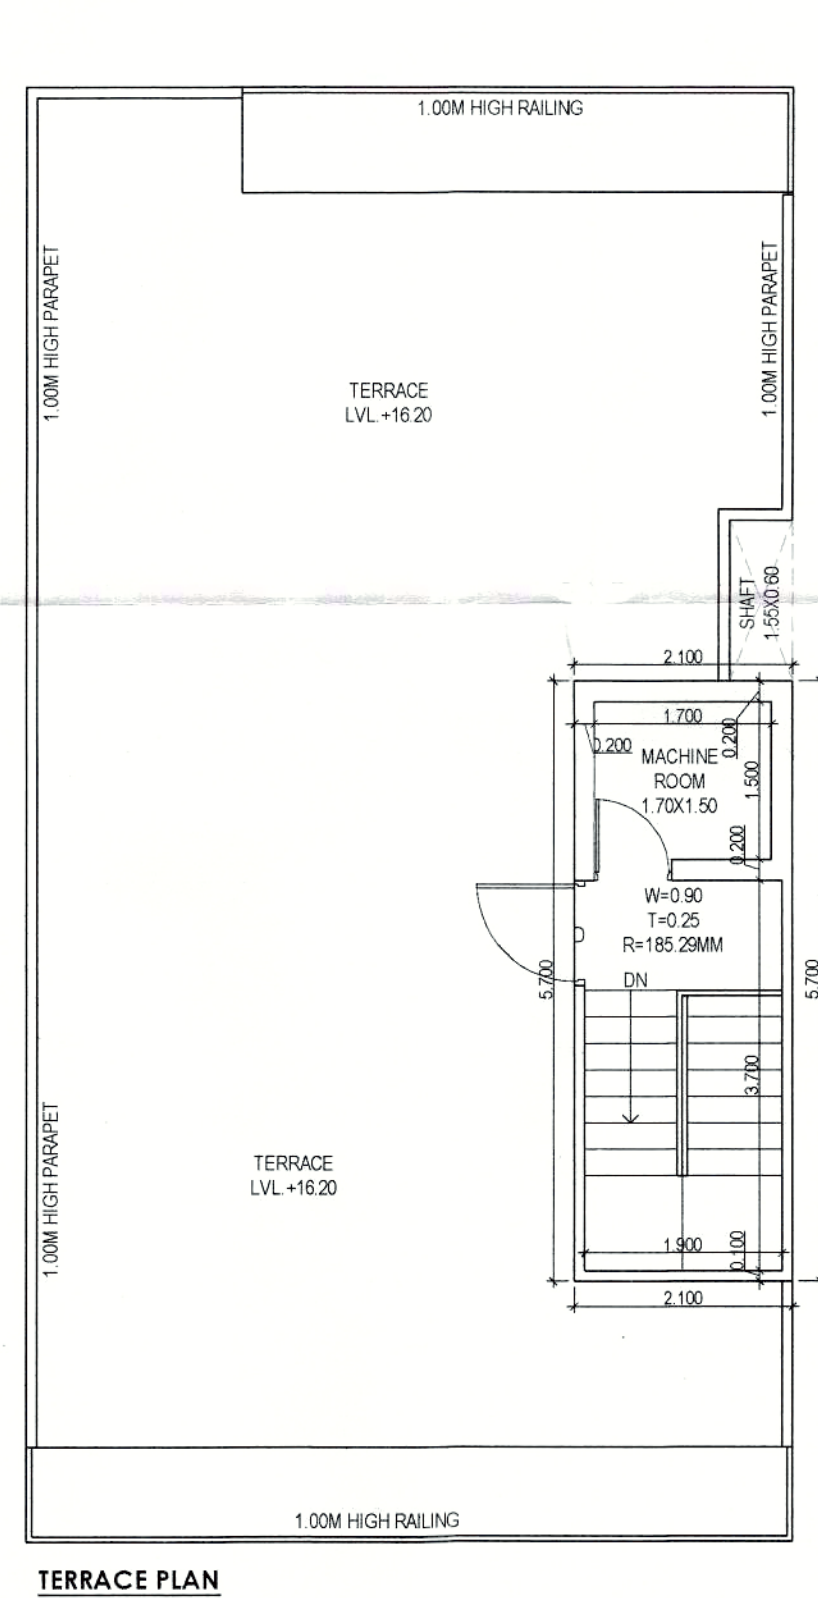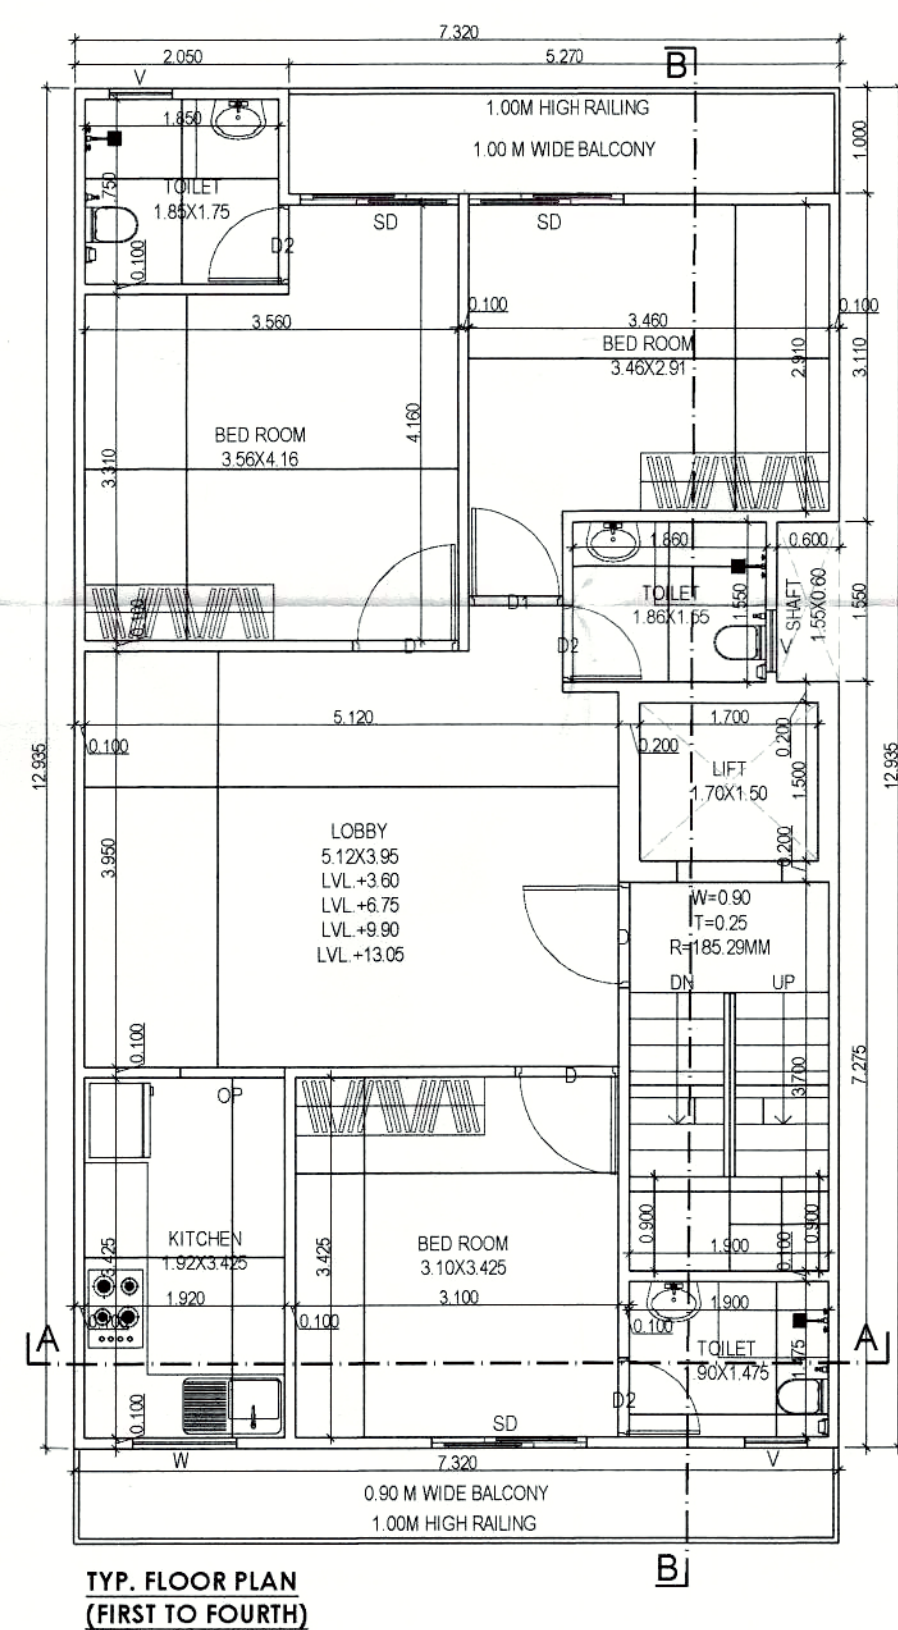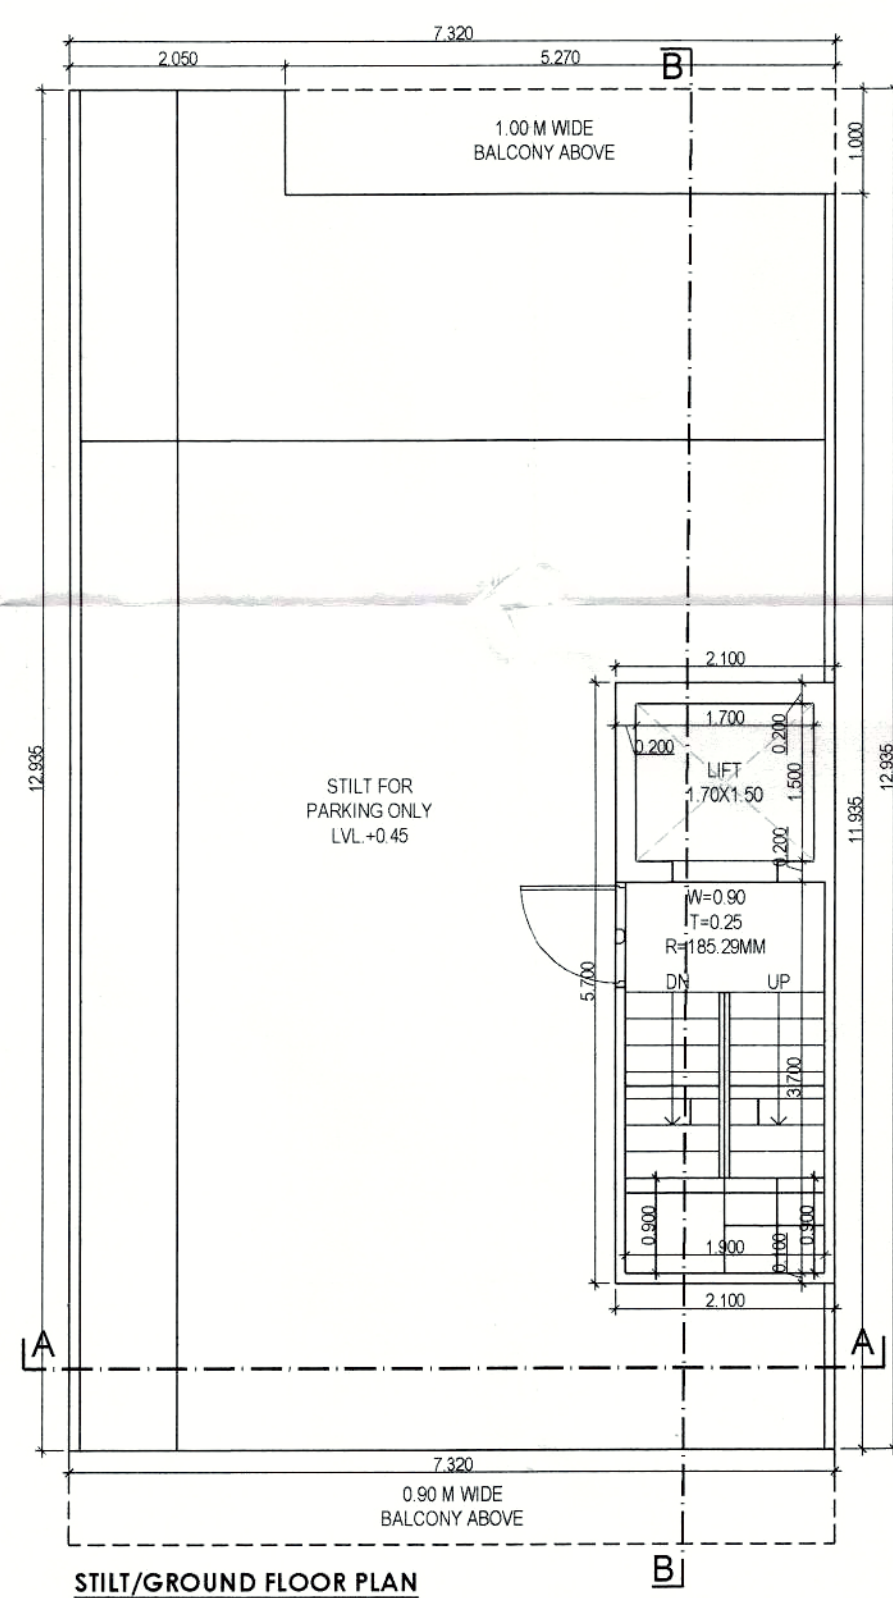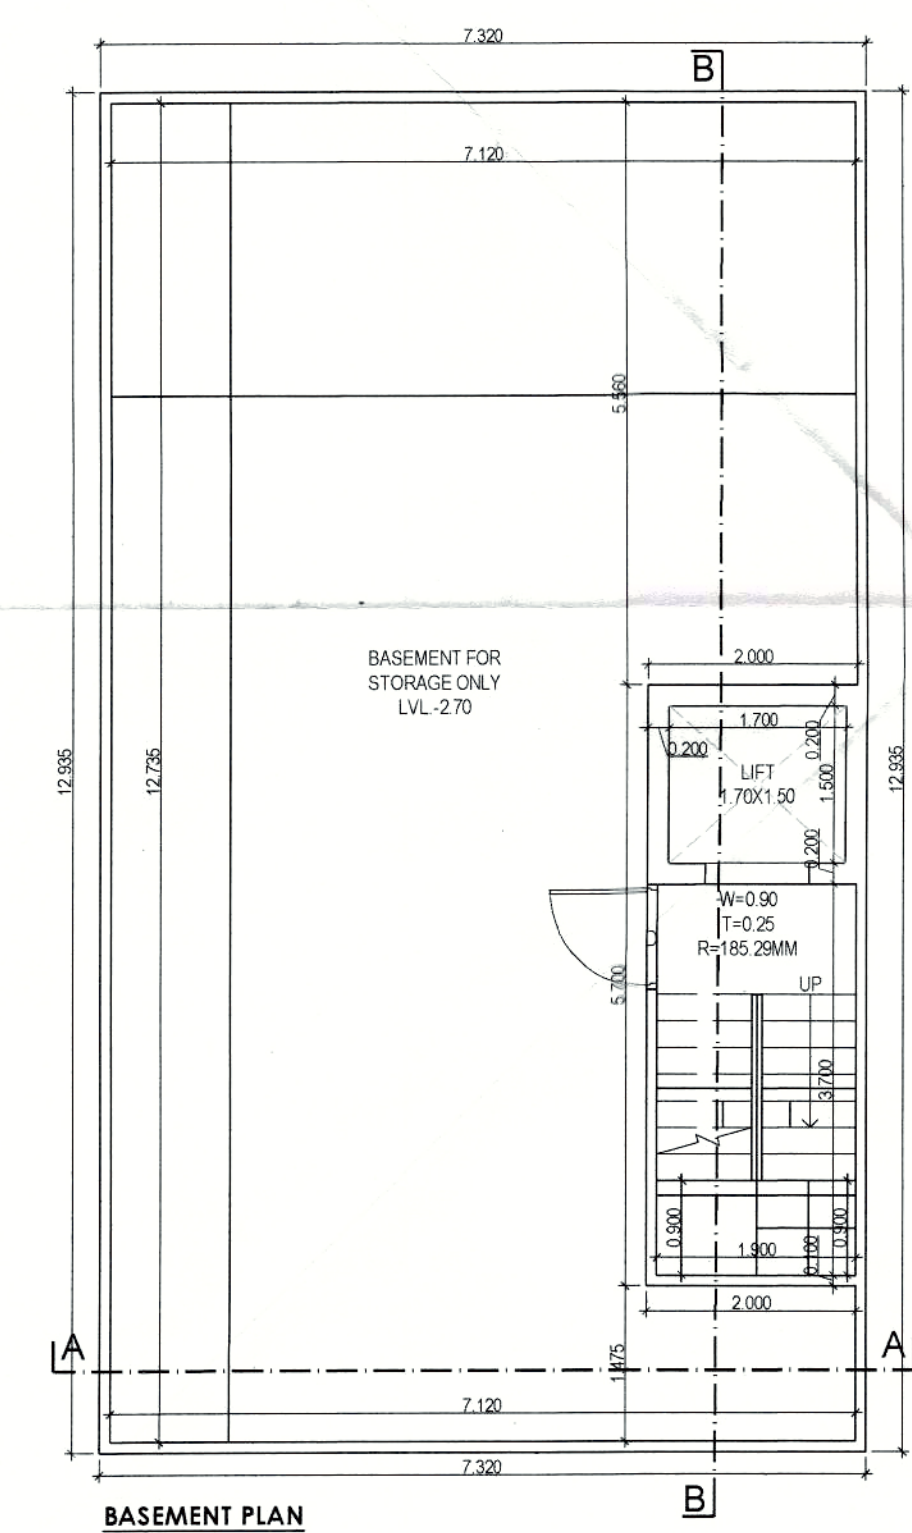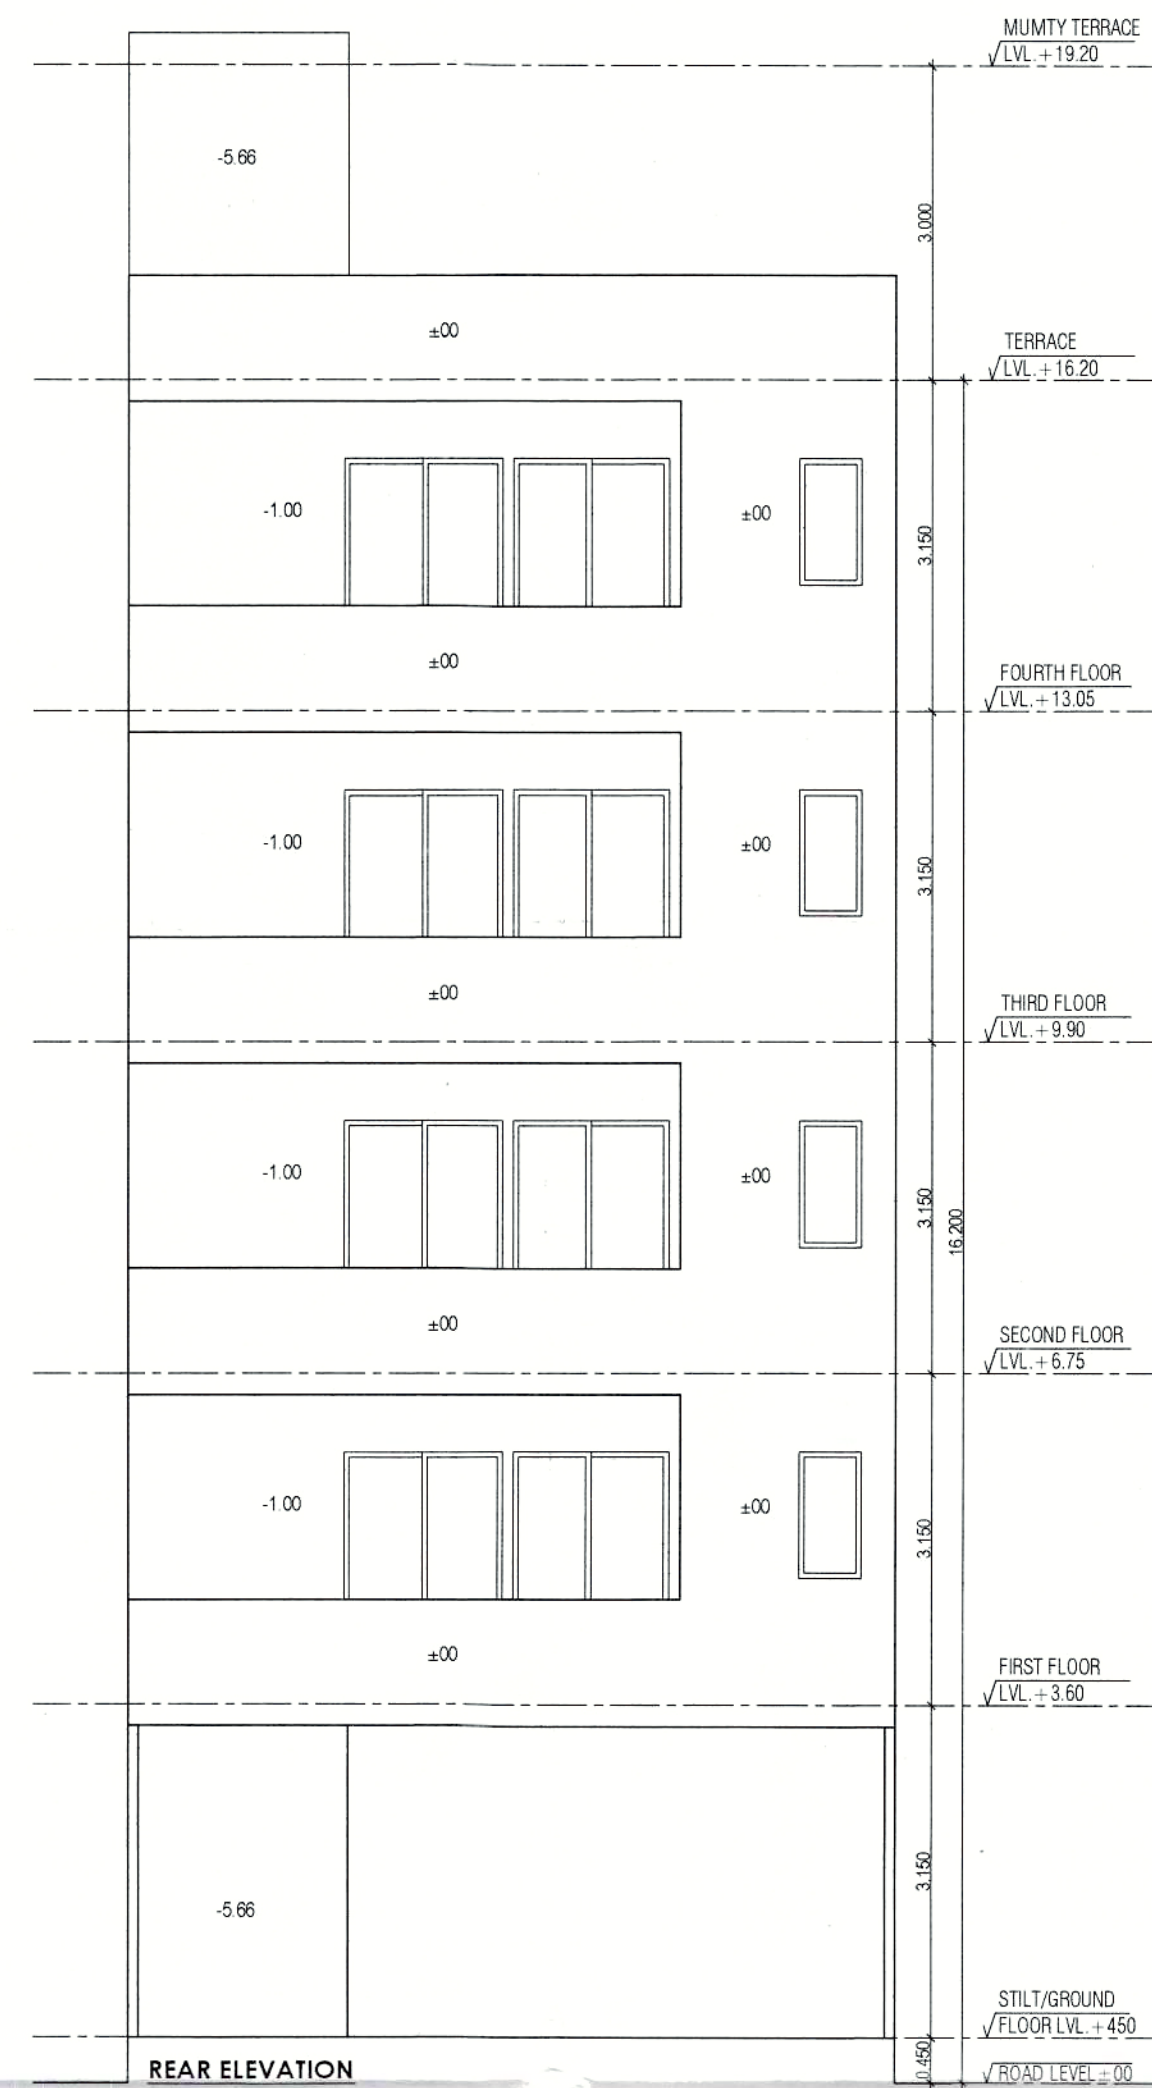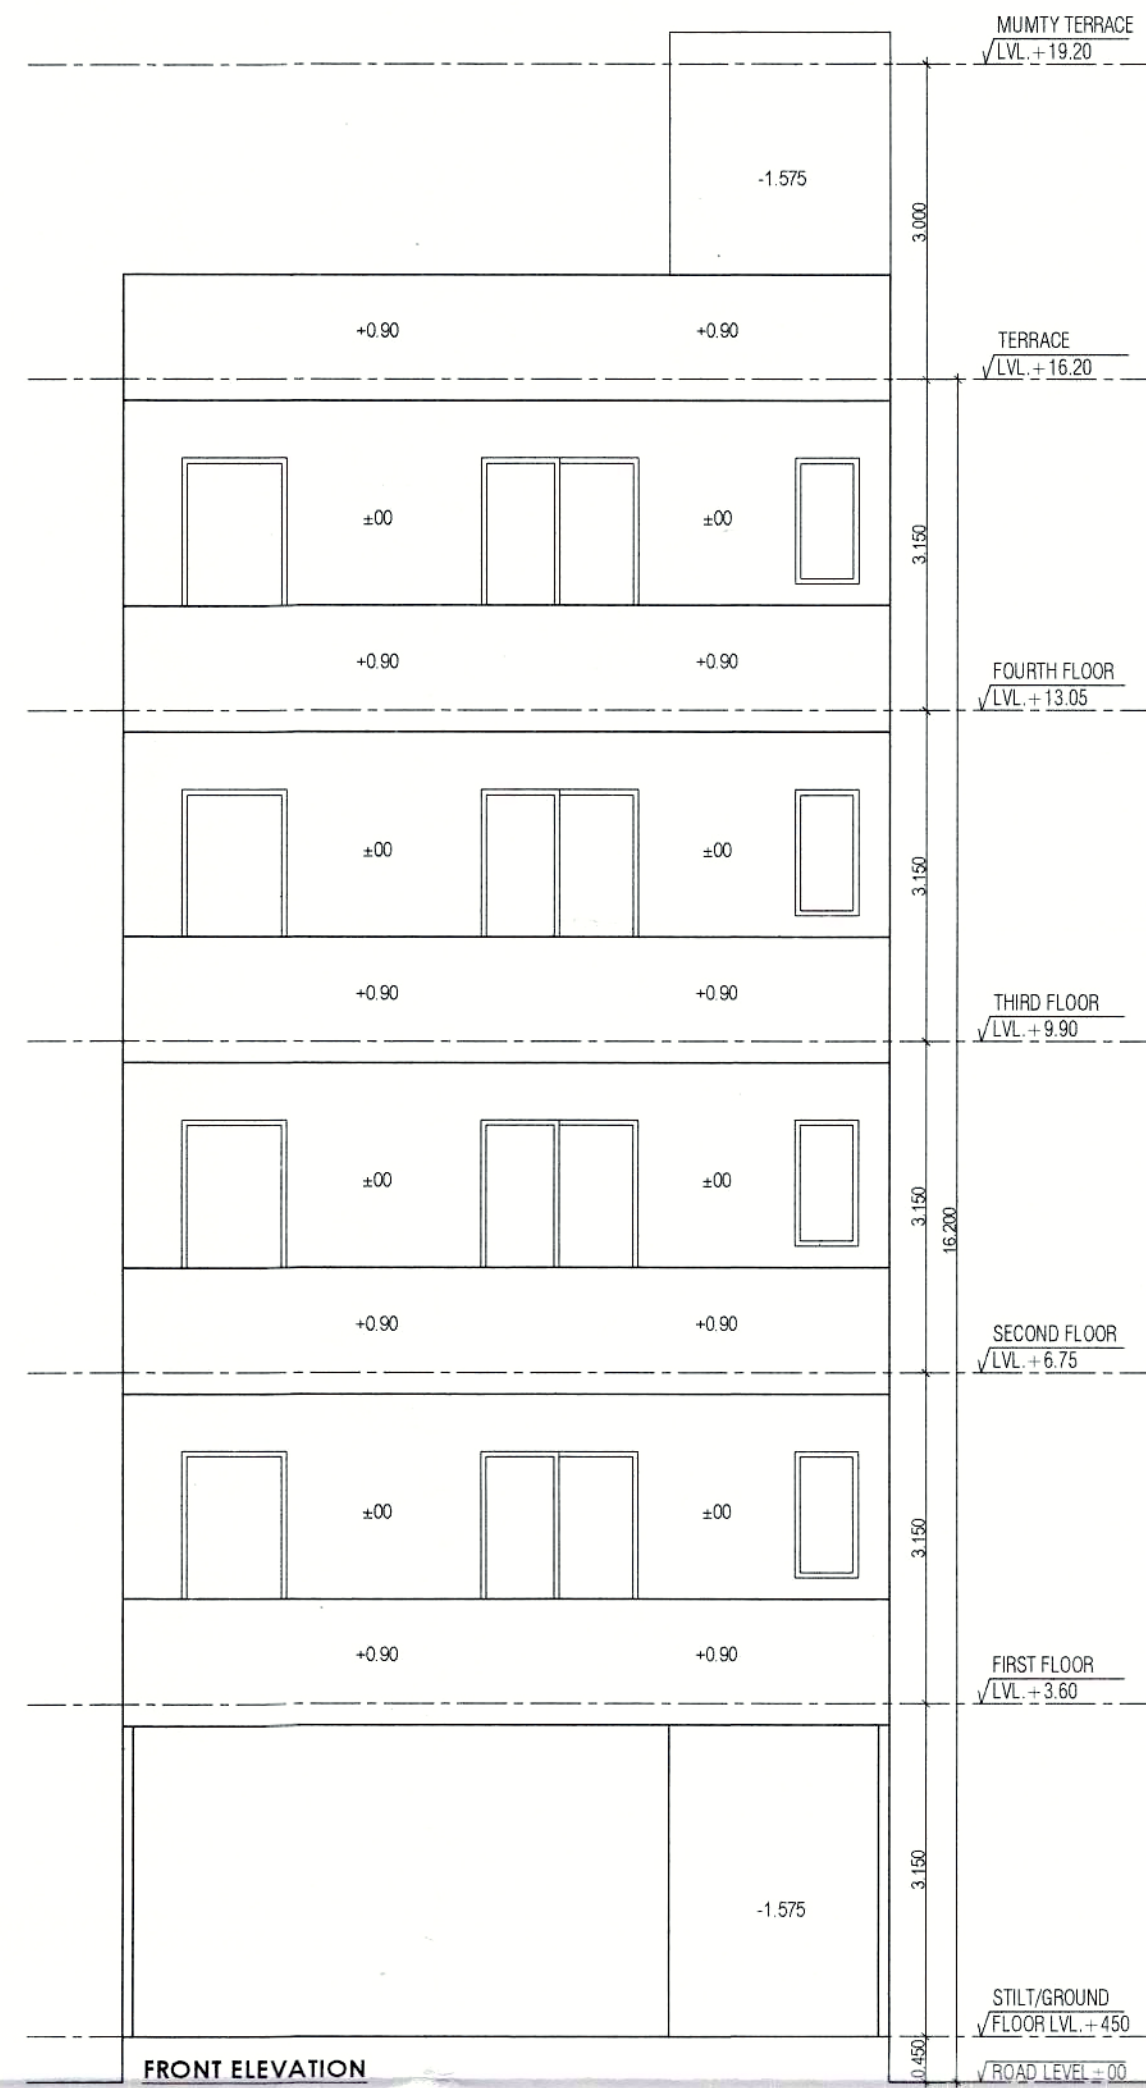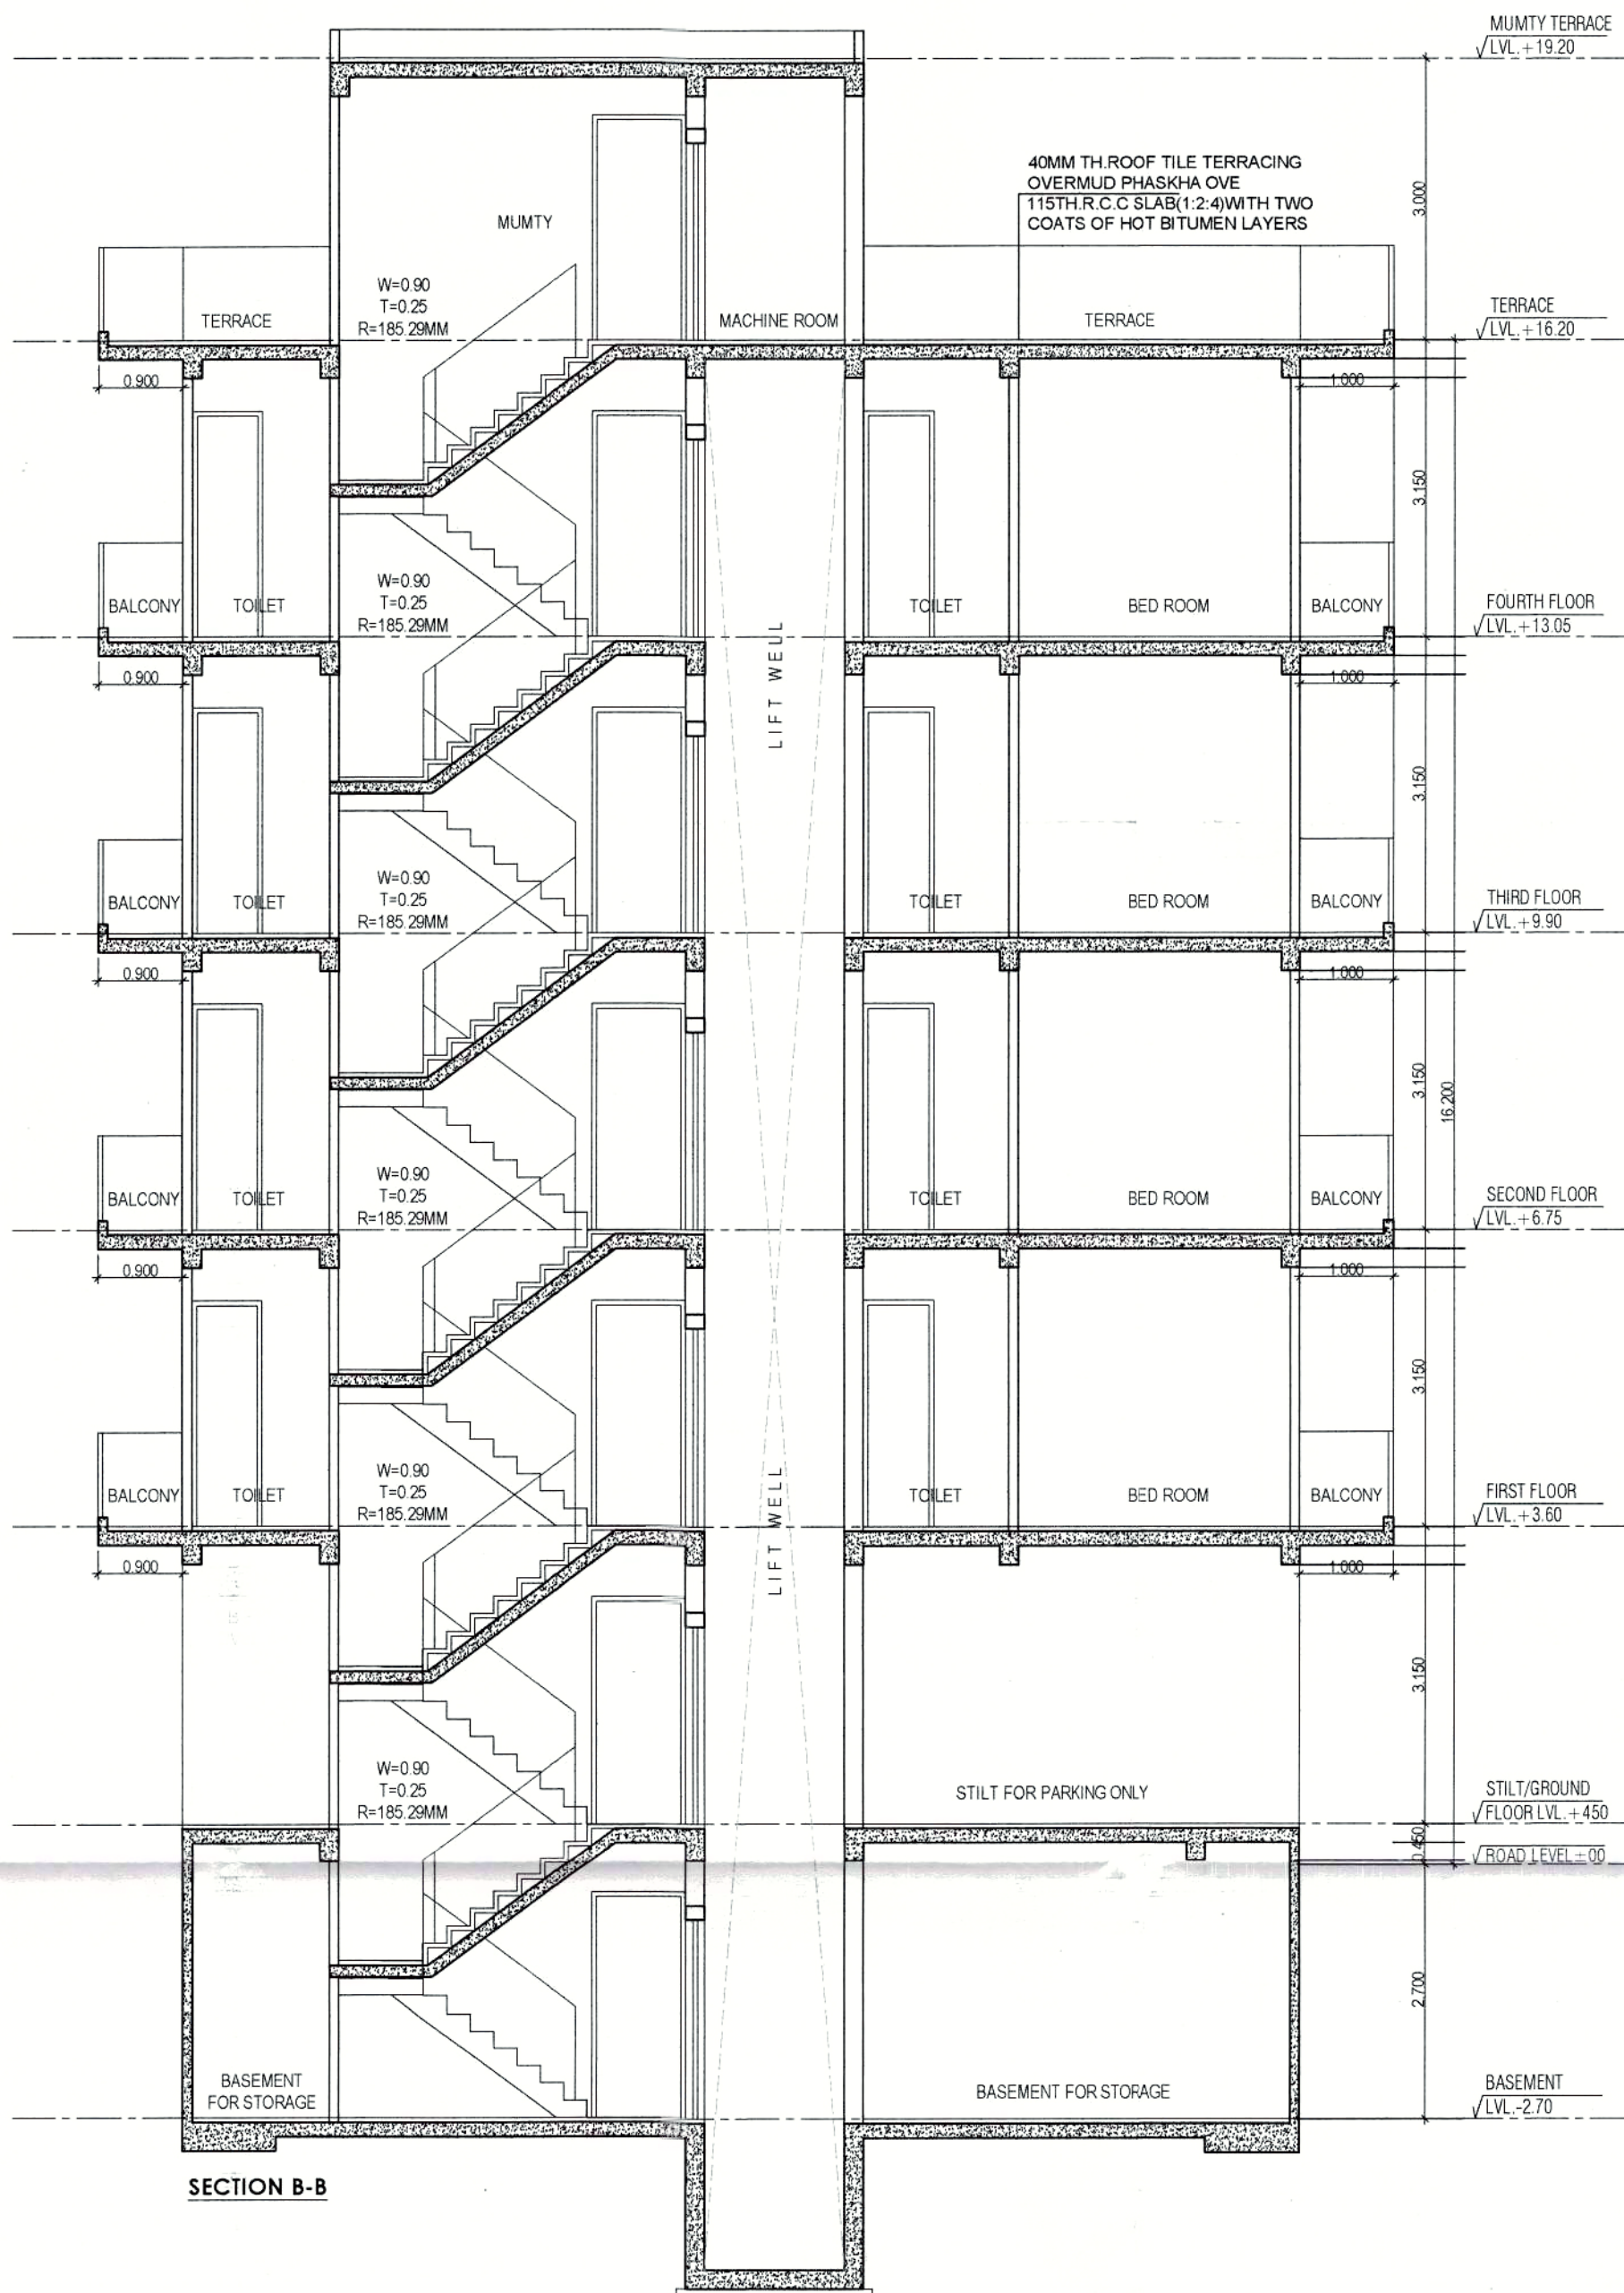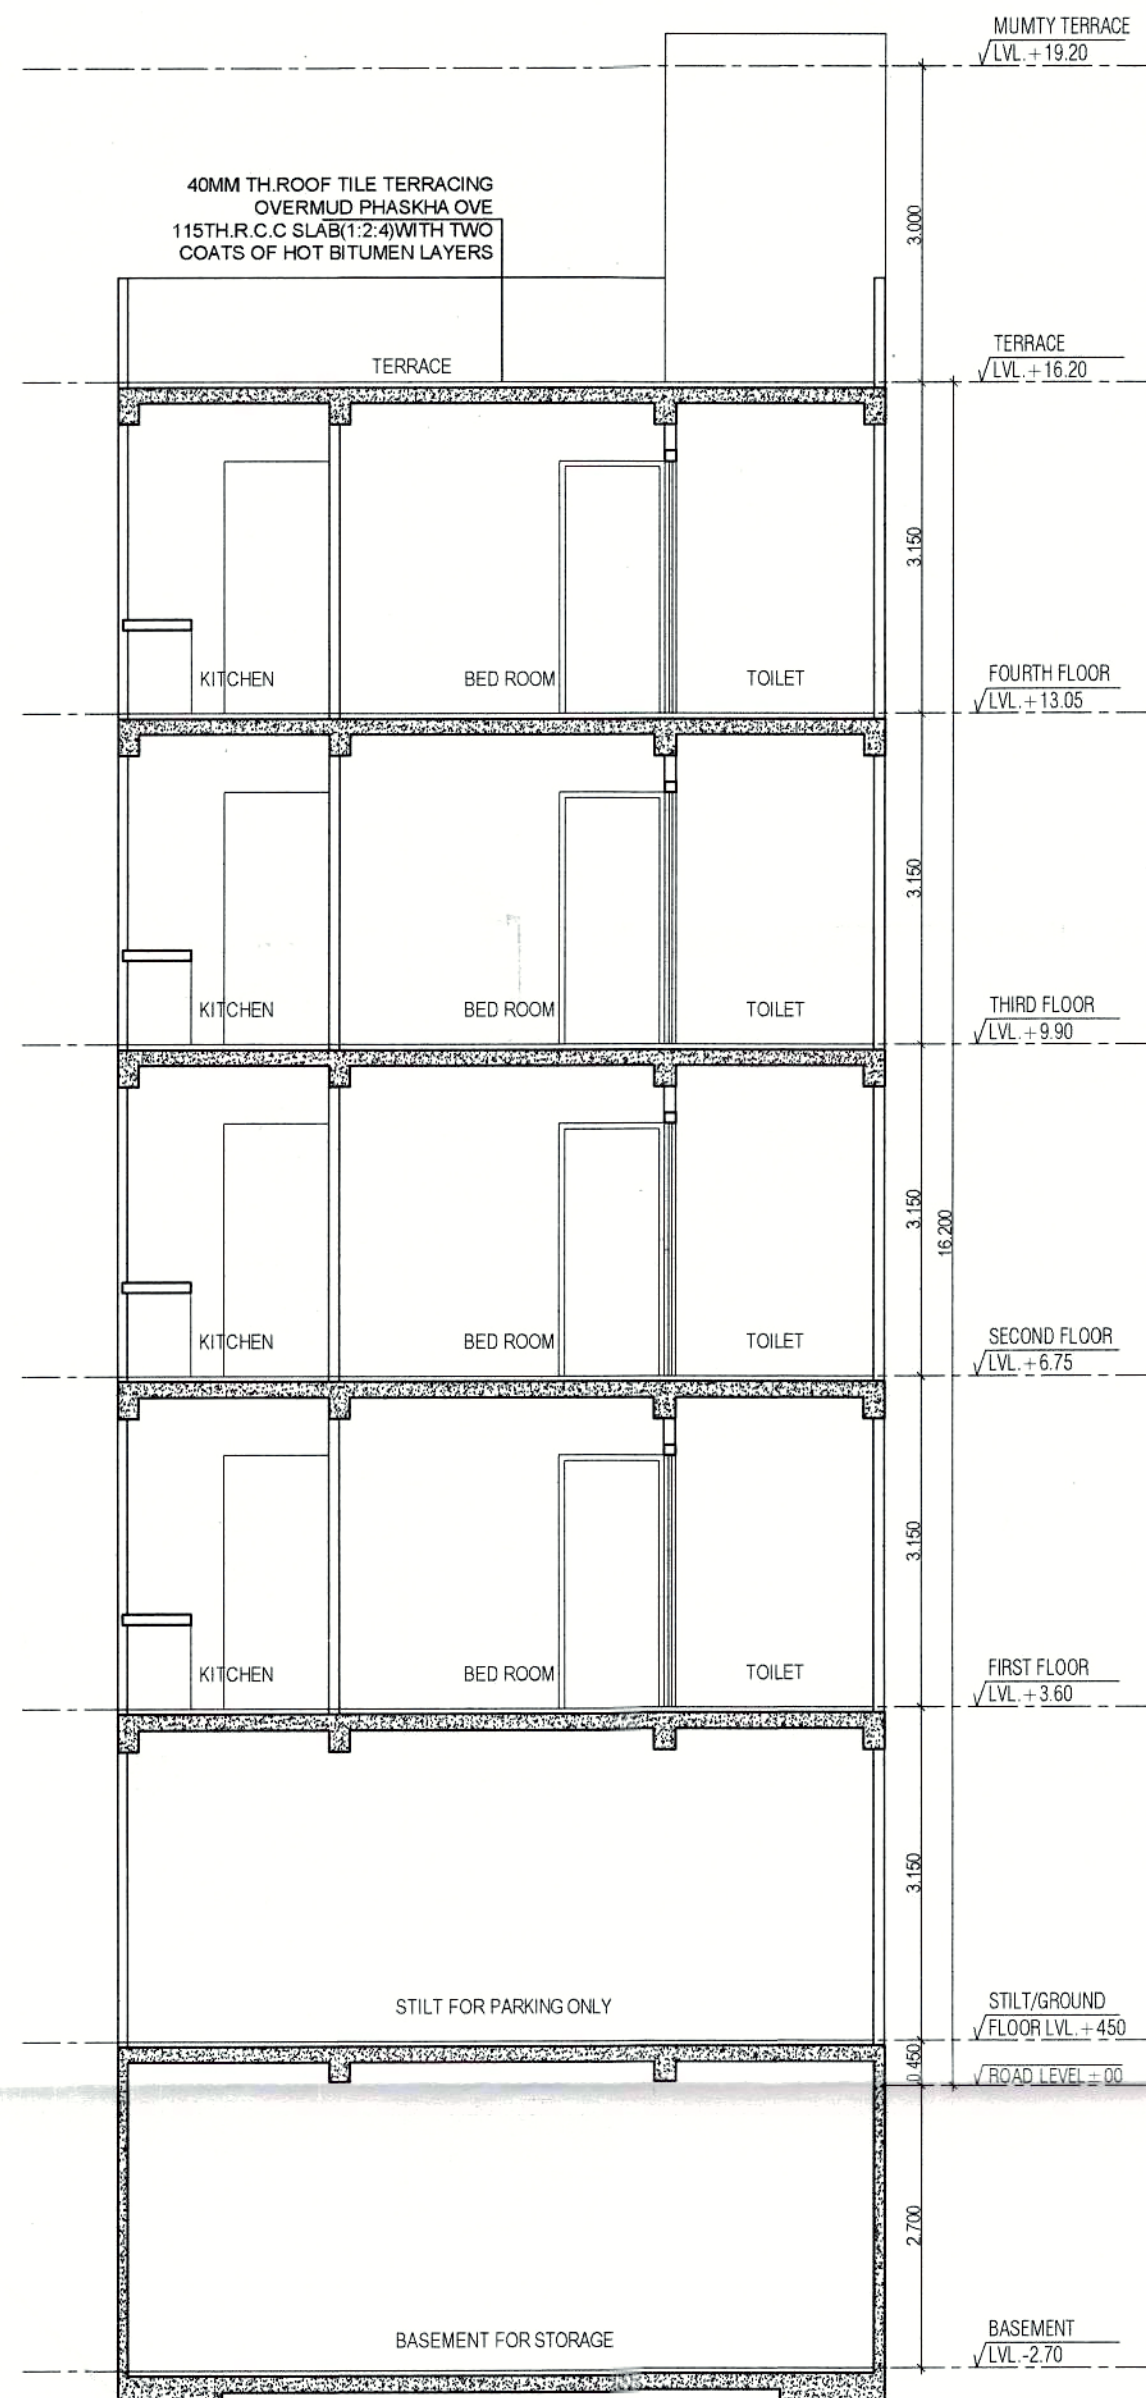

DOOR WINDOW SCHEDULE					
Sr No.	TYPE	WIDTH	HEIGHT	CILL	LINTEL
1	D	1.00	2.40	0.00	2.40
2	D1	0.90	2.40	0.00	2.40
3	D2	0.75	2.40	0.00	2.40
4	SD	1.50	2.40	0.00	2.40
5	W	1.00	1.50	0.90	2.40
6	V	0.50	1.20	1.20	2.40
7	OP	1.00	2.40	0.00	2.40

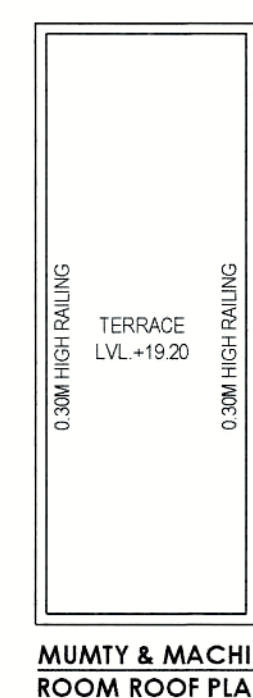

TOTAL PLOT AREA = 7.32X17.00	124.440	SQMT.
PERM. F.A.R. @ 2.00%	248.880	SQMT.
TOTAL PERMISSIBLE FAR WITH PURCHASABLE @ 2.64%	328.522	SQMT.
PERMISSIBLE GROUND COVERAGE @ 75%	93.330	SQMT.
TOTAL BASEMENT AREA	94.684	

PROPOSED COVERED AREA ON BASEMENT FLOOR					
S. No.	COEFF.	WIDTH	LENGHT	NOS.	AREA IN SQMT.
ADDITIONS					
A	1	7.320	12.935	1	94.684
TOTAL ADDITIONS (X)					
DEDUCTIONS					
1	1	5.270	1.000	1	5.270
TOTAL DEDUCTIONS (Y)					
TOTAL GROUND COVERAGE AREA (X - Y)					
TOTAL BASEMENT AREA					
TOTAL BASEMENT AREA					

PROPOSED GROUND FLOOR (F.A.R.)					
S. No.	COEFF.	WIDTH	LENGHT	NOS.	AREA IN SQMT.
ADDITIONS					
F1	1	7.320	12.935	1	94.684
TOTAL ADDITIONS					
TOTAL ADDITIONS					
TOTAL ADDITIONS					

PROPOSED COVERED AREA ON FIRST FLOOR					
S. No.	COEFF.	WIDTH	LENGHT	NOS.	AREA IN SQMT.
ADDITIONS					
A	1	7.320	12.935	1	94.684
TOTAL ADDITIONS (X)					
DEDUCTIONS					
1	1	5.270	1.000	1	5.270
2	1	0.600	1.500	1	0.900
3	1	1.700	1.500	1	2.550
4	1	1.900	3.700	1	7.030
TOTAL DEDUCTIONS (Y)					
TOTAL AREA (X - Y)					
TOTAL AREA (X - Y)					

PROPOSED COVERED AREA ON SECOND FLOOR					
S. No.	COEFF.	WIDTH	LENGHT	NOS.	AREA IN SQMT.
ADDITIONS					
A	1	7.320	12.935	1	94.684
TOTAL ADDITIONS (X)					
DEDUCTIONS					
1	1	5.270	1.000	1	5.270
2	1	0.600	1.500	1	0.900
3	1	1.700	1.500	1	2.550
4	1	1.900	3.700	1	7.030
TOTAL DEDUCTIONS (Y)					
TOTAL AREA (X - Y)					
TOTAL AREA (X - Y)					


PROPOSED COVERED AREA ON THIRD FLOOR					
S. No.	COEFF.	WIDTH	LENGHT	NOS.	AREA IN SQMT.
ADDITIONS					
A	1	7.320	12.935	1	94.684
TOTAL ADDITIONS (X)					
DEDUCTIONS					
1	1	5.270	1.000	1	5.270
2	1	0.600	1.500	1	0.900
3	1	1.700	1.500	1	2.550
4	1	1.900	3.700	1	7.030
TOTAL DEDUCTIONS (Y)					
TOTAL AREA (X - Y)					
TOTAL AREA (X - Y)					

PROPOSED COVERED AREA ON FOURTH FLOOR					
S. No.	COEFF.	WIDTH	LENGHT	NOS.	AREA IN SQMT.
ADDITIONS					
A	1	7.320	12.935	1	94.684
TOTAL ADDITIONS (X)					
DEDUCTIONS					
1	1	5.270	1.000	1	5.270
2	1	0.600	1.500	1	0.900
3	1	1.700	1.500	1	2.550
4	1	1.900	3.700	1	7.030
TOTAL DEDUCTIONS (Y)					
TOTAL AREA (X - Y)					
TOTAL AREA (X - Y)					

PROPOSED LESS STAIRCASE & LIFT (NON FAR)					
S. No.	COEFF.	WIDTH	LENGHT	NOS.	AREA IN SQMT.
ADDITIONS					
A	1	7.320	12.935	1	94.684
TOTAL ADDITIONS (X)					
DEDUCTIONS					
1	1	5.270	1.000	1	5.270
2	1	0.600	1.500	1	0.900
3	1	1.700	1.500	1	2.550
4	1	1.900	3.700	1	7.030
TOTAL DEDUCTIONS (Y)					
TOTAL AREA (X - Y)					
TOTAL AREA (X - Y)					

PROPOSED MUMTY AREA (NON FAR)					
S. No.	COEFF.	WIDTH	LENGHT	NOS.	AREA IN SQMT.
ADDITIONS					
A	1	7.320	12.935	1	94.684
TOTAL ADDITIONS (X)					
DEDUCTIONS					
1	1	5.270	1.000	1	5.270
2	1	0.600	1.500	1	0.900
3	1	1.700	1.500	1	2.550
4	1	1.900	3.700	1	7.030
TOTAL DEDUCTIONS (Y)					
TOTAL AREA (X - Y)					
TOTAL AREA (X - Y)					

TOTAL BUILTUP AREA (BASEMENT+STILT+TOTAL FAR-LESS STAIR & LIFT+MUMTY)					
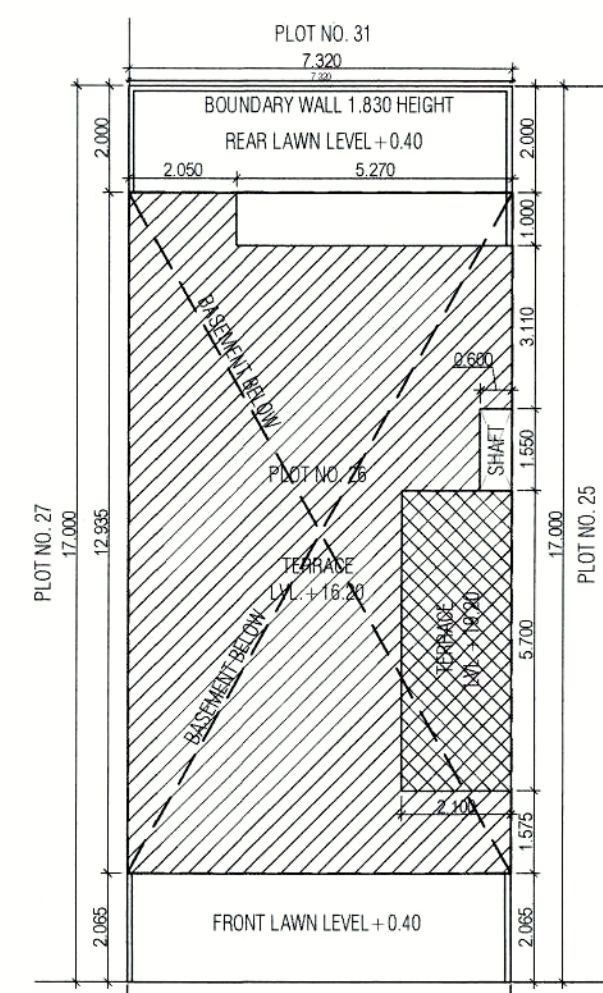

NOTE - GATE & B WALL AS PER GOVT. STD. DESIGN


PROPOSED BUILDING PLAN OF RESIDENTIAL PLOT NO. 26 IN VILLAGE - NAURANPUT, SECTOR-78, TEH.-MANESAR, DISTT. - GURGAON BELONGING TO - MR. SATPAL SINGH S/o SISHRAM

ARCHITECT'S/SUPERVISOR SEAL & SIGNATURE
OWNER/AUTH. SIGN.

Scale : 1 : 50
Drawing Title: SUBMISSION DRAWING (PLOT NO. 26)
Drawing No: A-01




TOTAL MUMTY AREA	=	11.970
TOTAL BUILTUP AREA (BASEMENT+STIL+TOTAL FAR+LESS STAIR & LIFT +MUMTY)	=	550.005

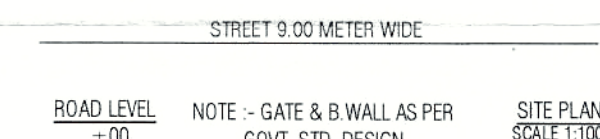

Sr. No.	TYPE	WIDTH	HEIGHT	CILL	LINTEL
1	D	1.00	2.40	0.00	2.40
2	D1	0.90	2.40	0.00	2.40
3	D2	0.75	2.40	0.00	2.40
4	SD	1.50	2.40	0.00	2.40
5	W	1.00	1.50	0.90	2.40
6	V	0.60	1.20	1.20	2.40
7	OP	1.00	2.40	0.00	2.40

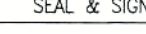

ARCHITECT'S/SUPERVISOR SEAL & SIGNATURE	OWNER/AUTH. SIGN.
 Naveen Sharma Architecture/Supervisor License No.: HOBPAS-REG-67021-22	

Scale :	1 : 50
Drawing Title:- SUBMISSION DRAWING (PLOT NO. 27)	Drawing No:- A-01