

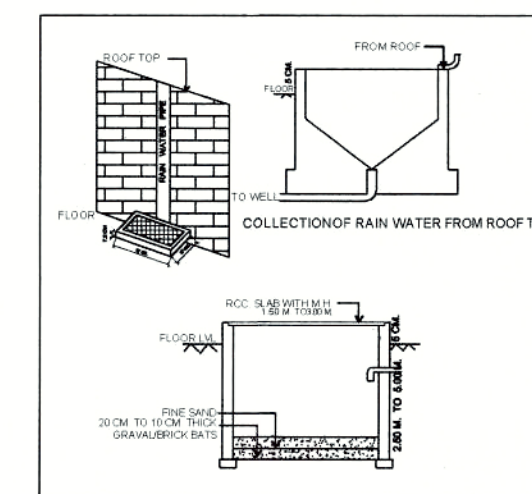
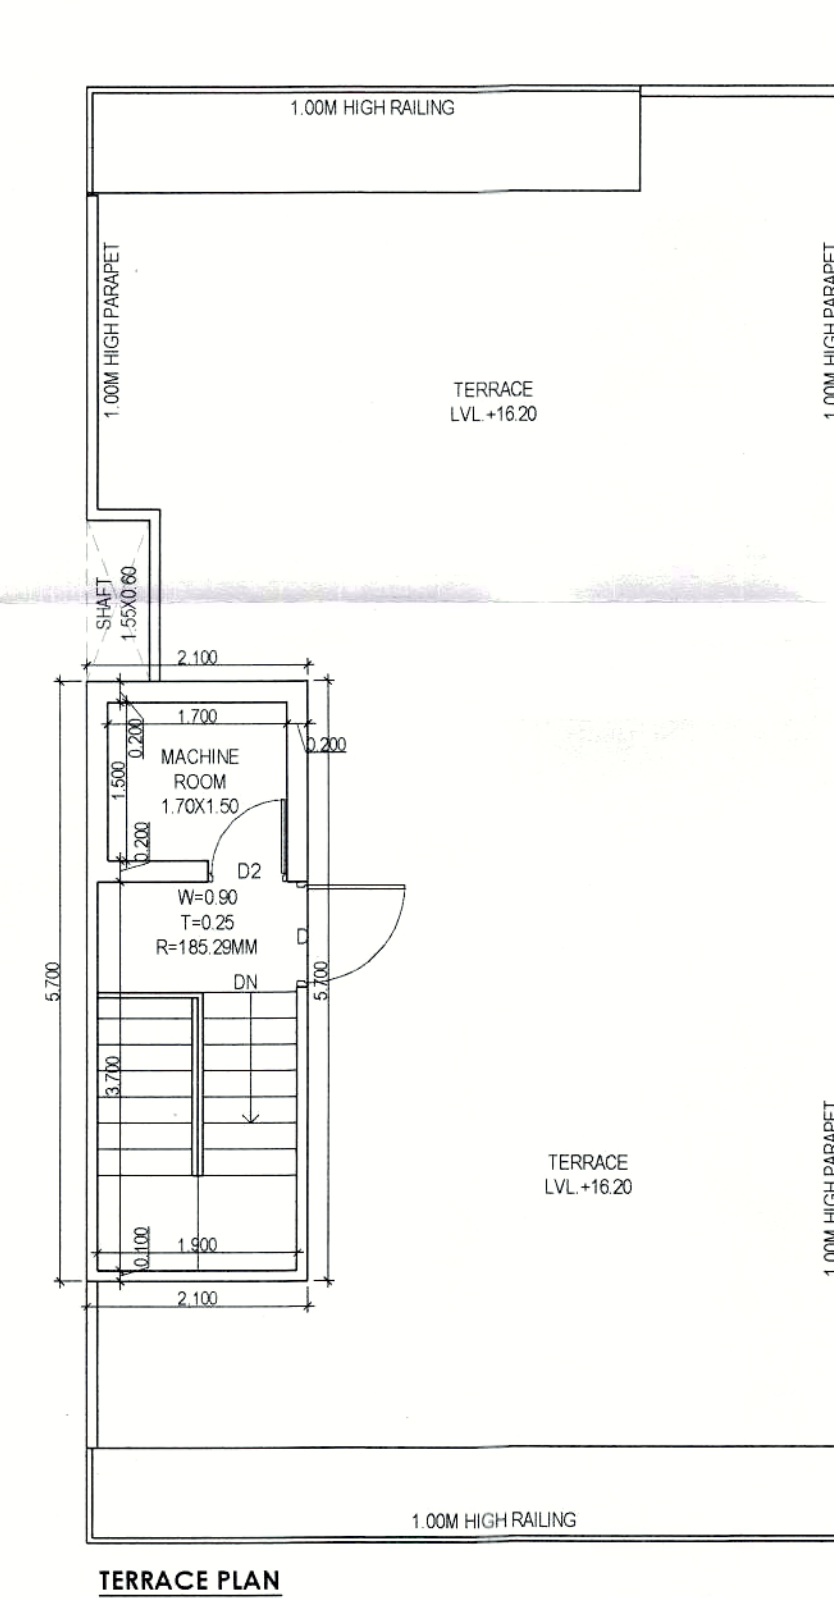
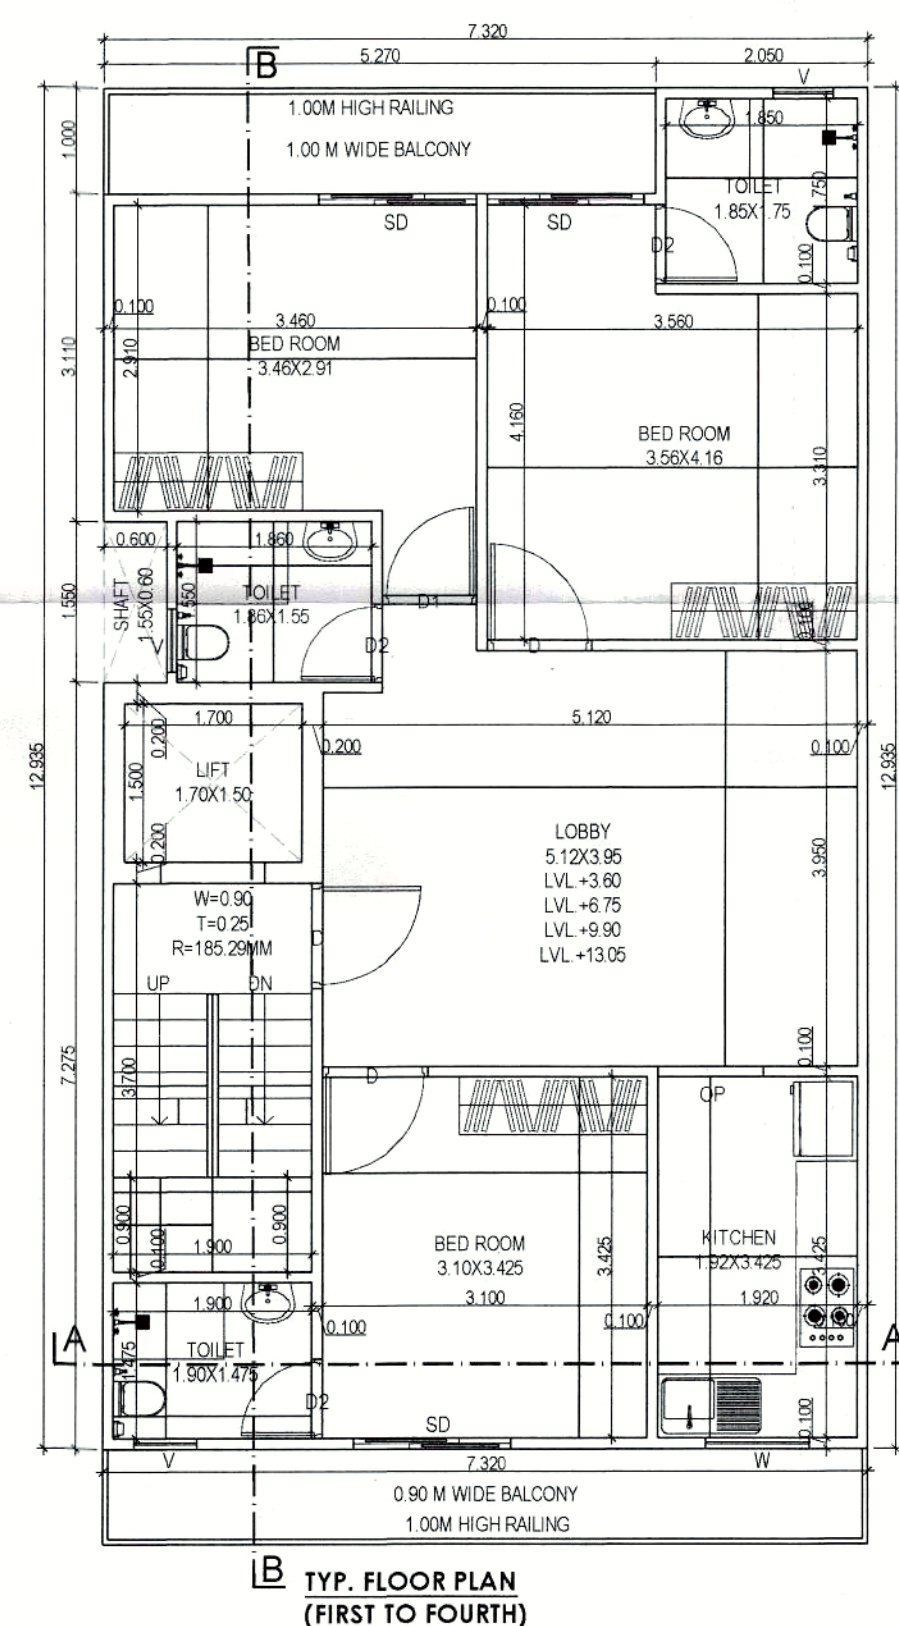
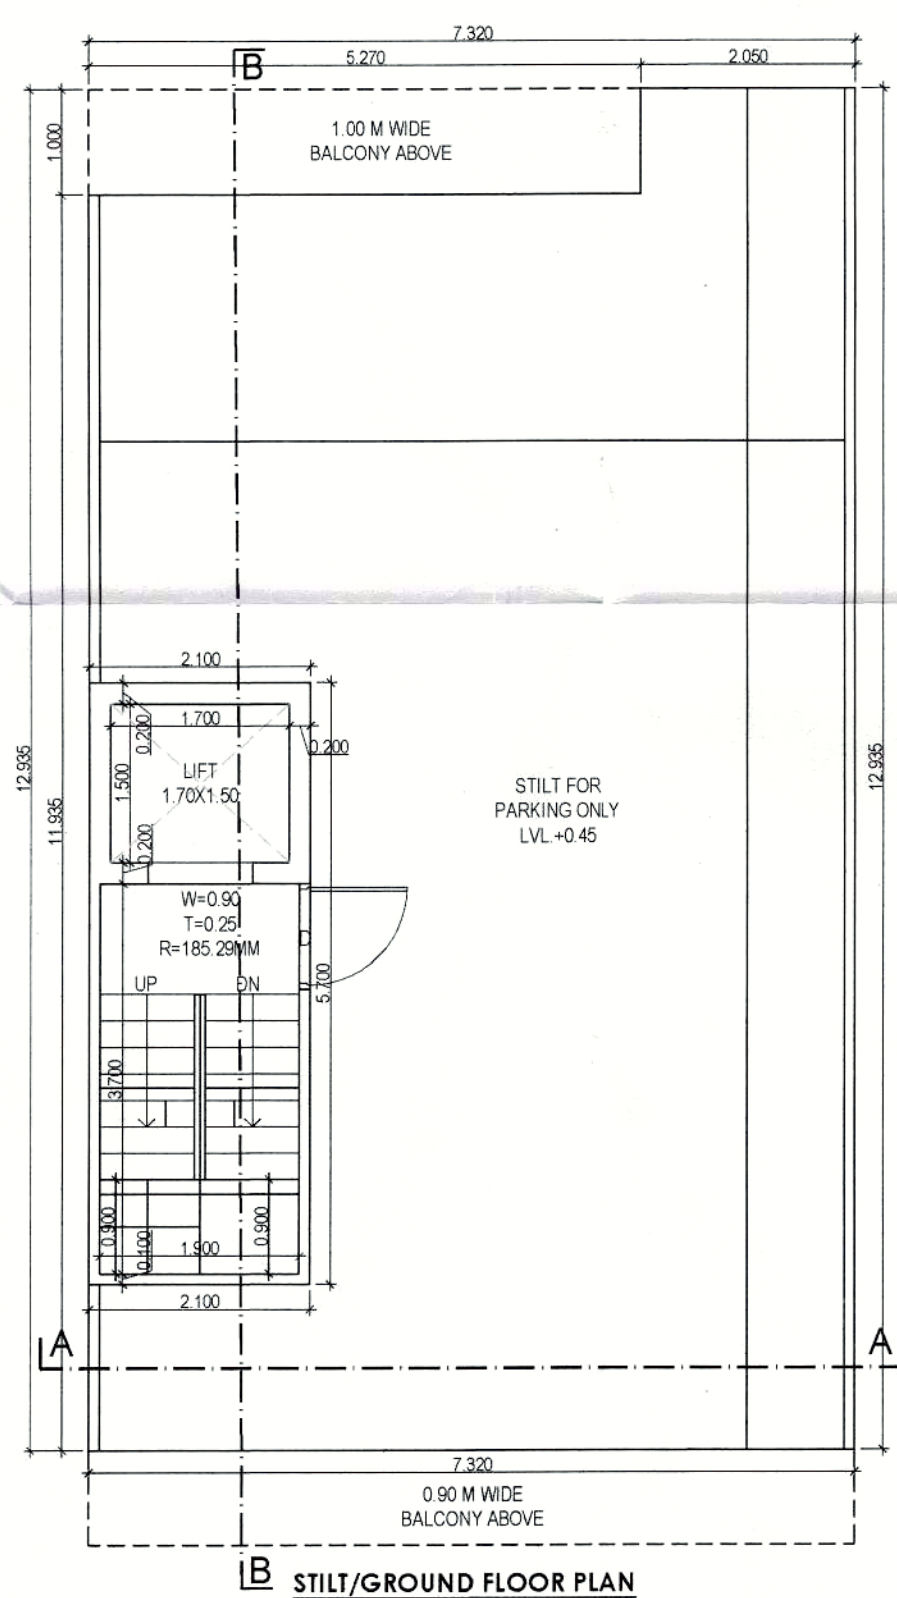
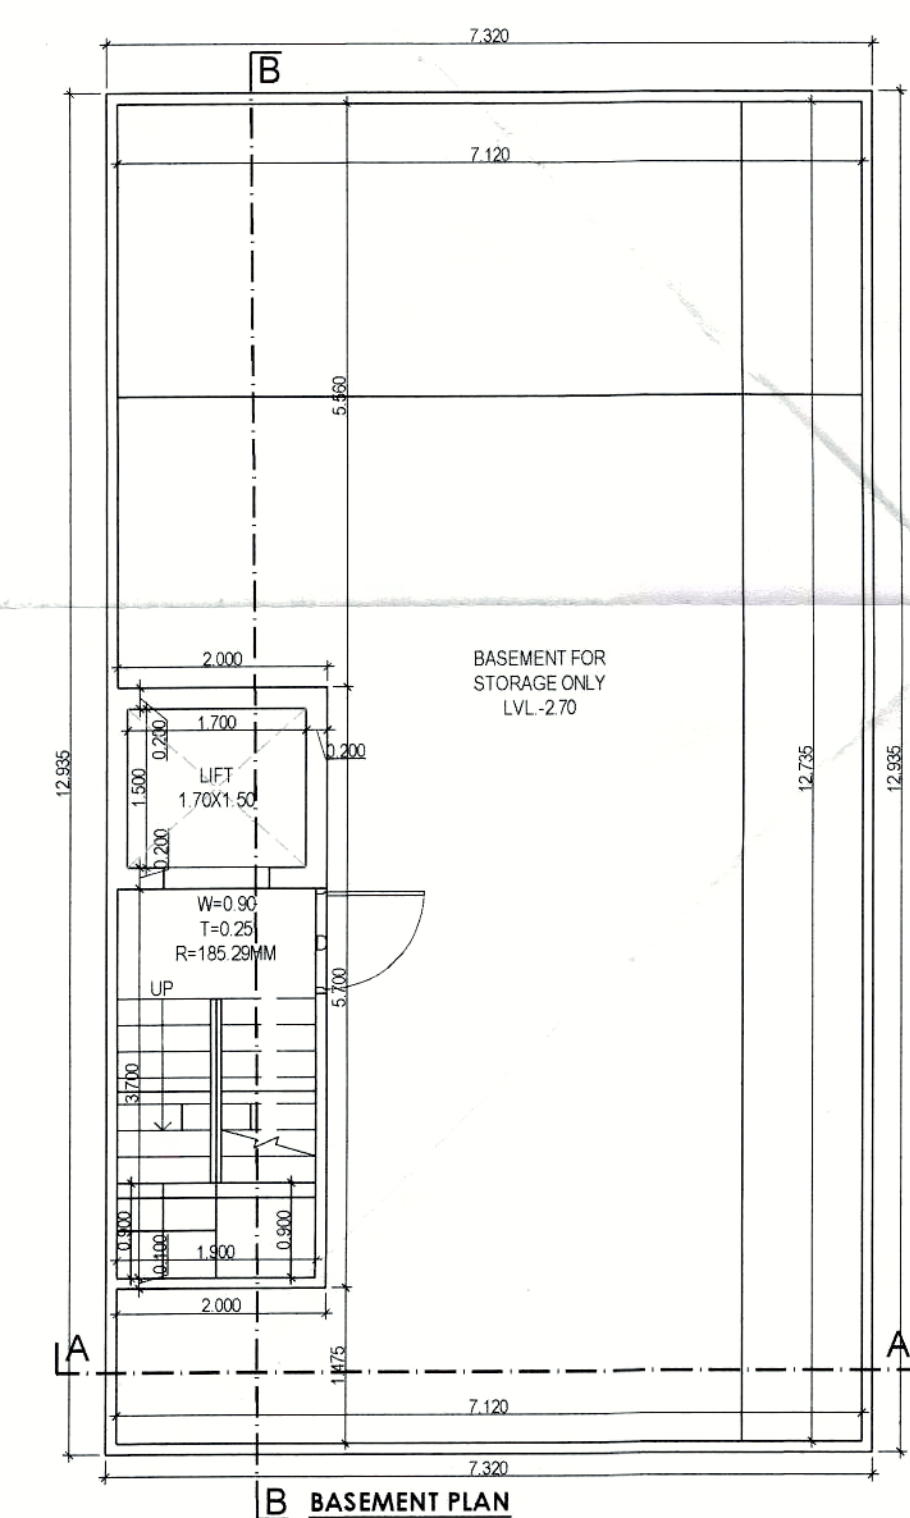
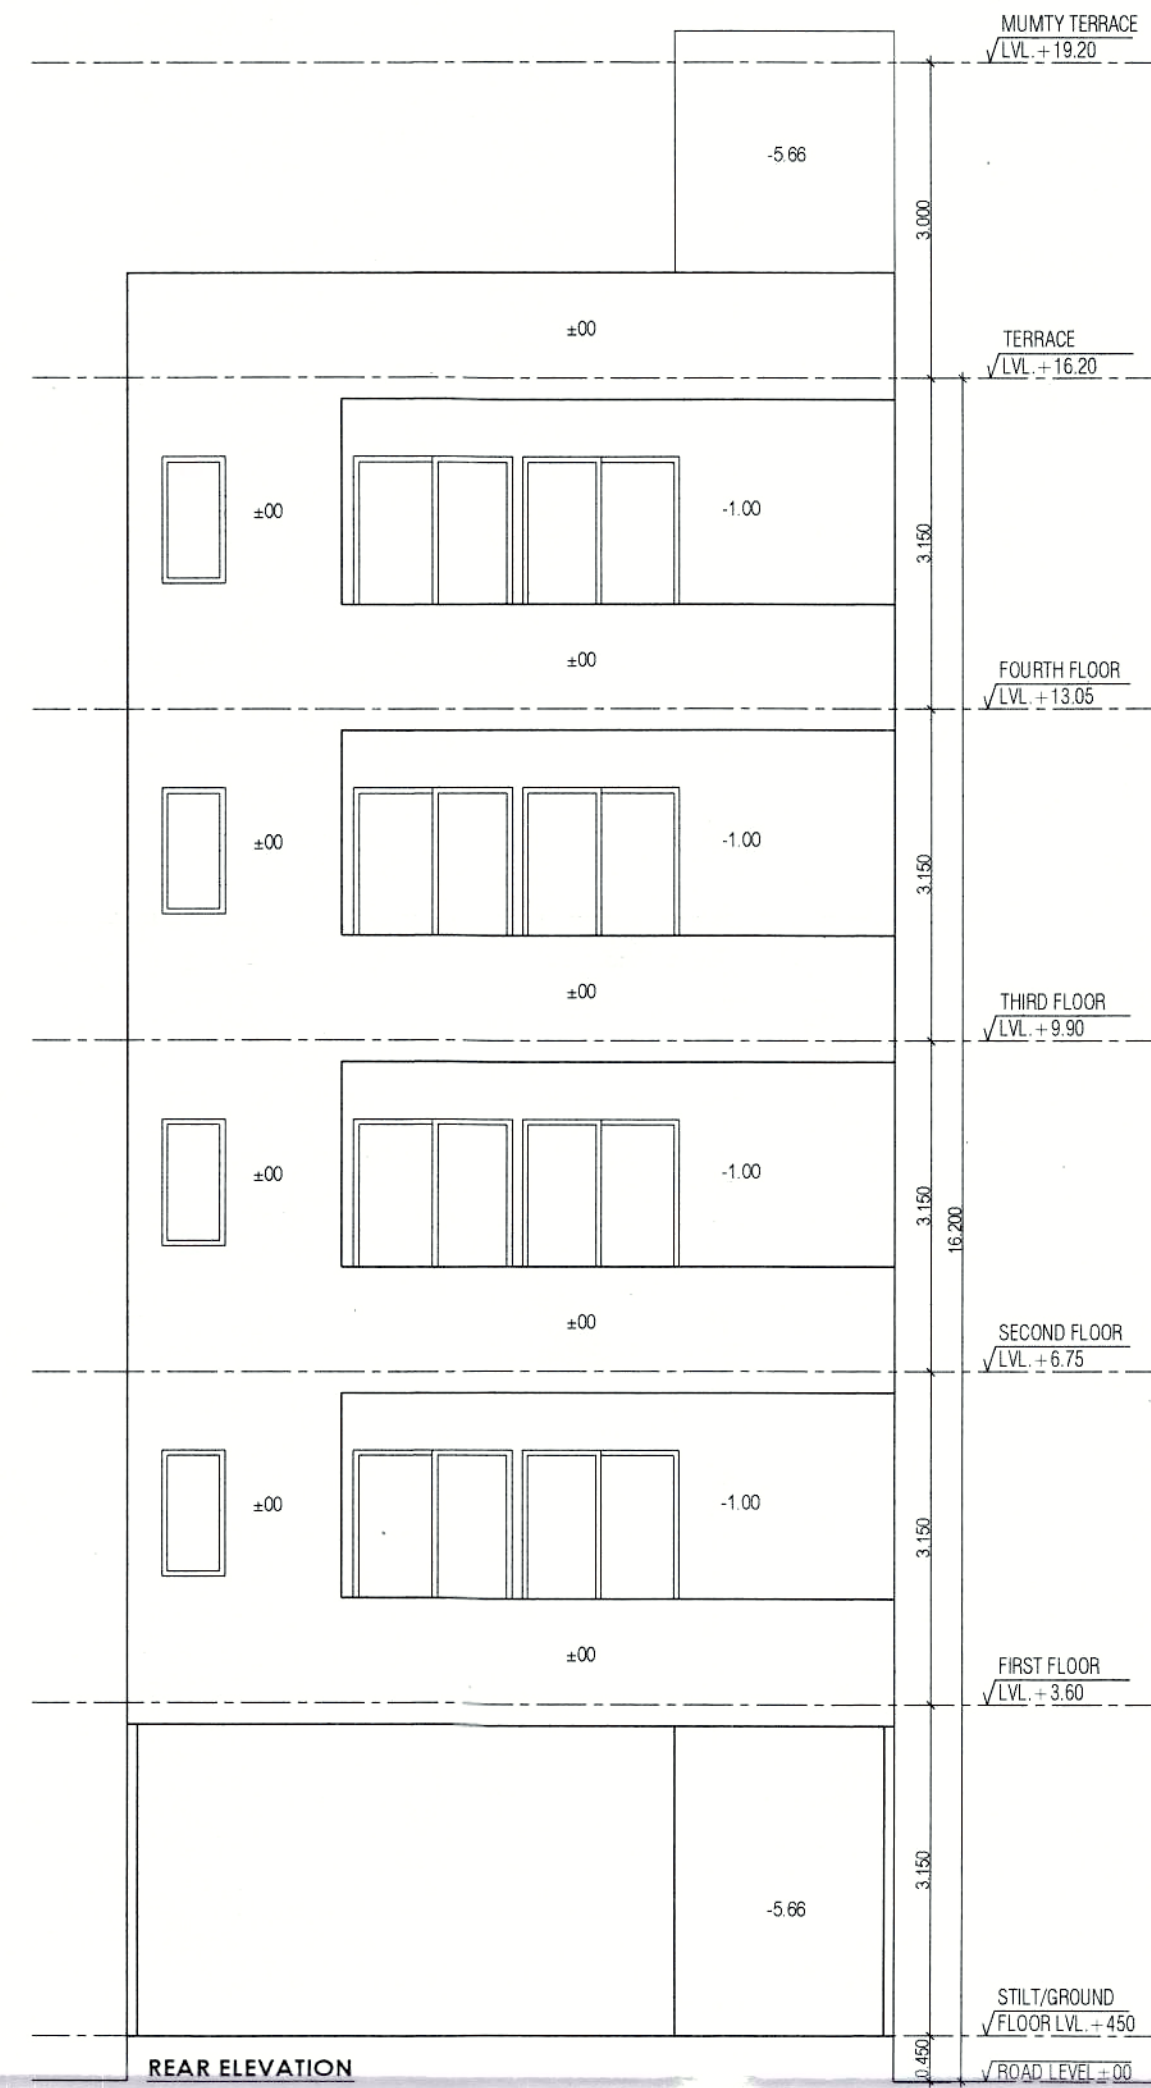
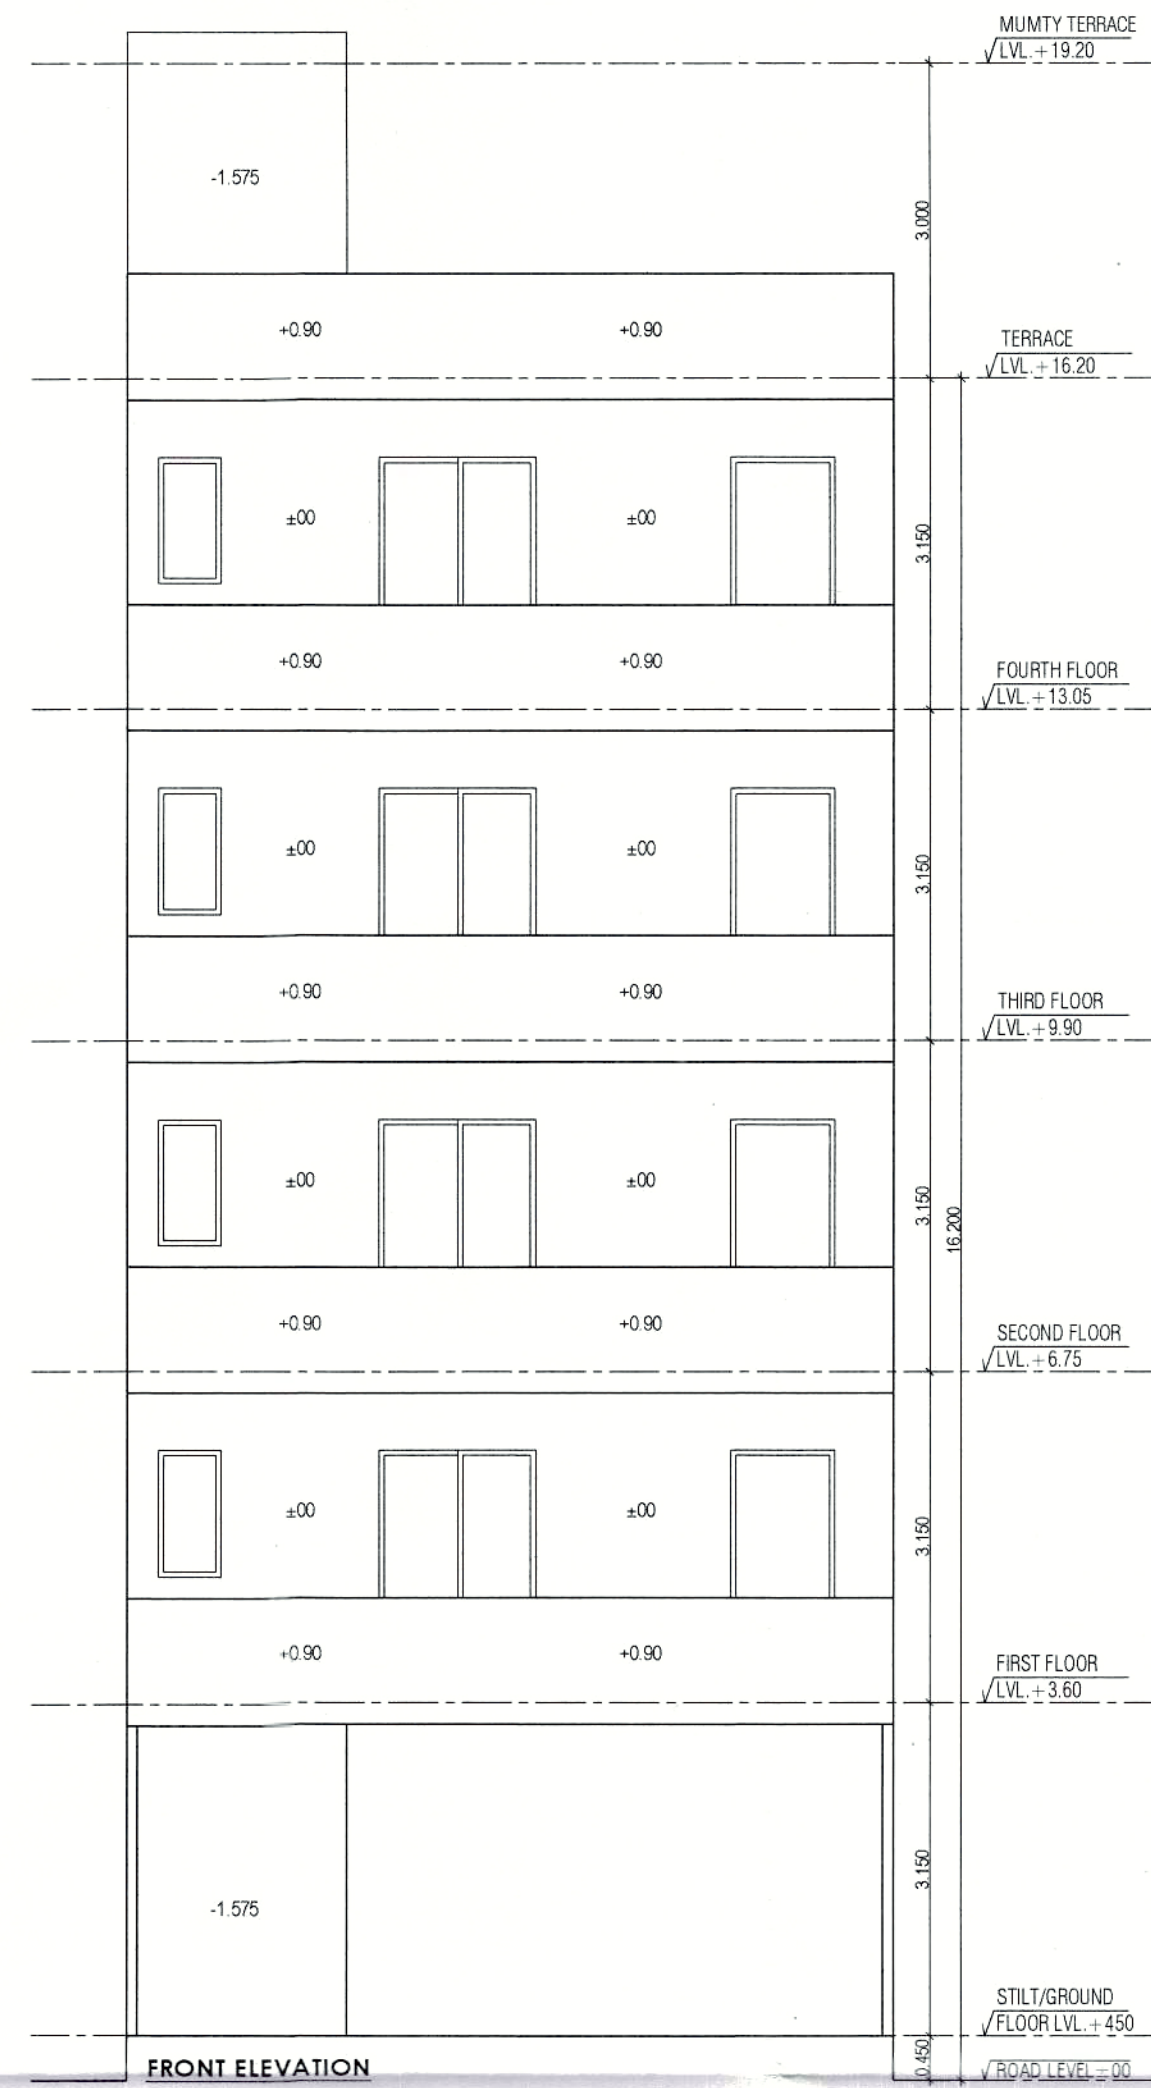
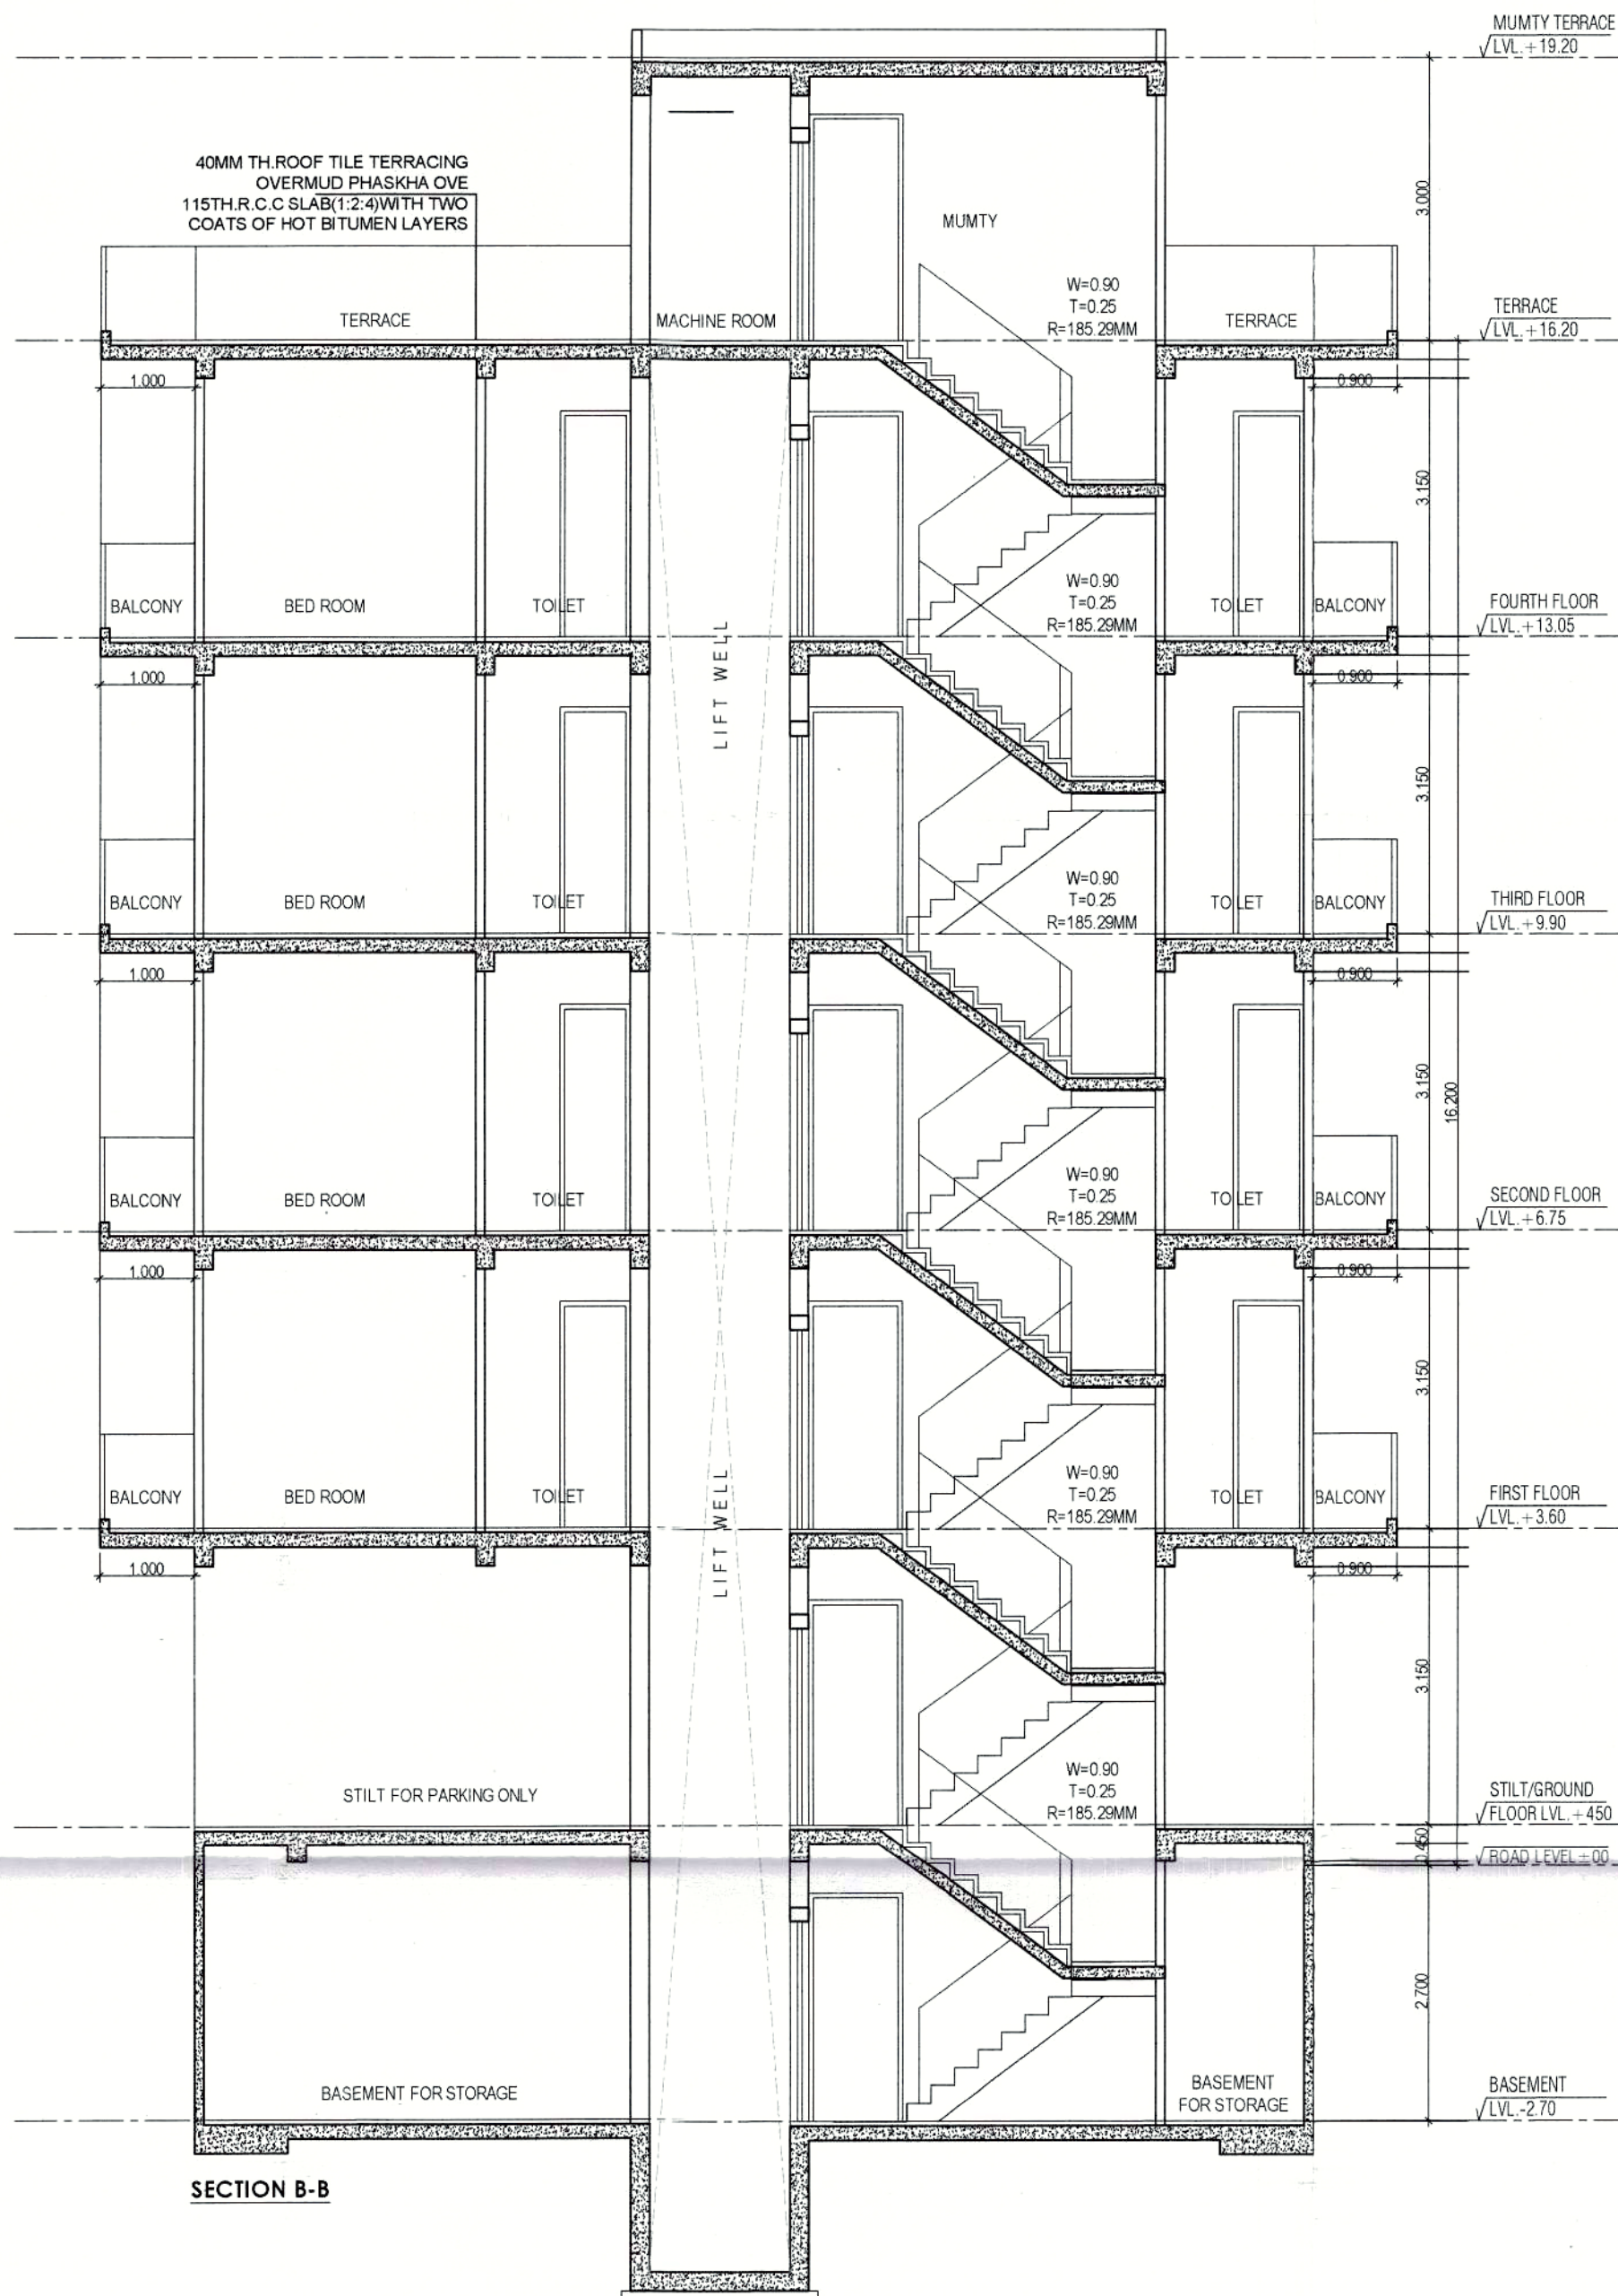


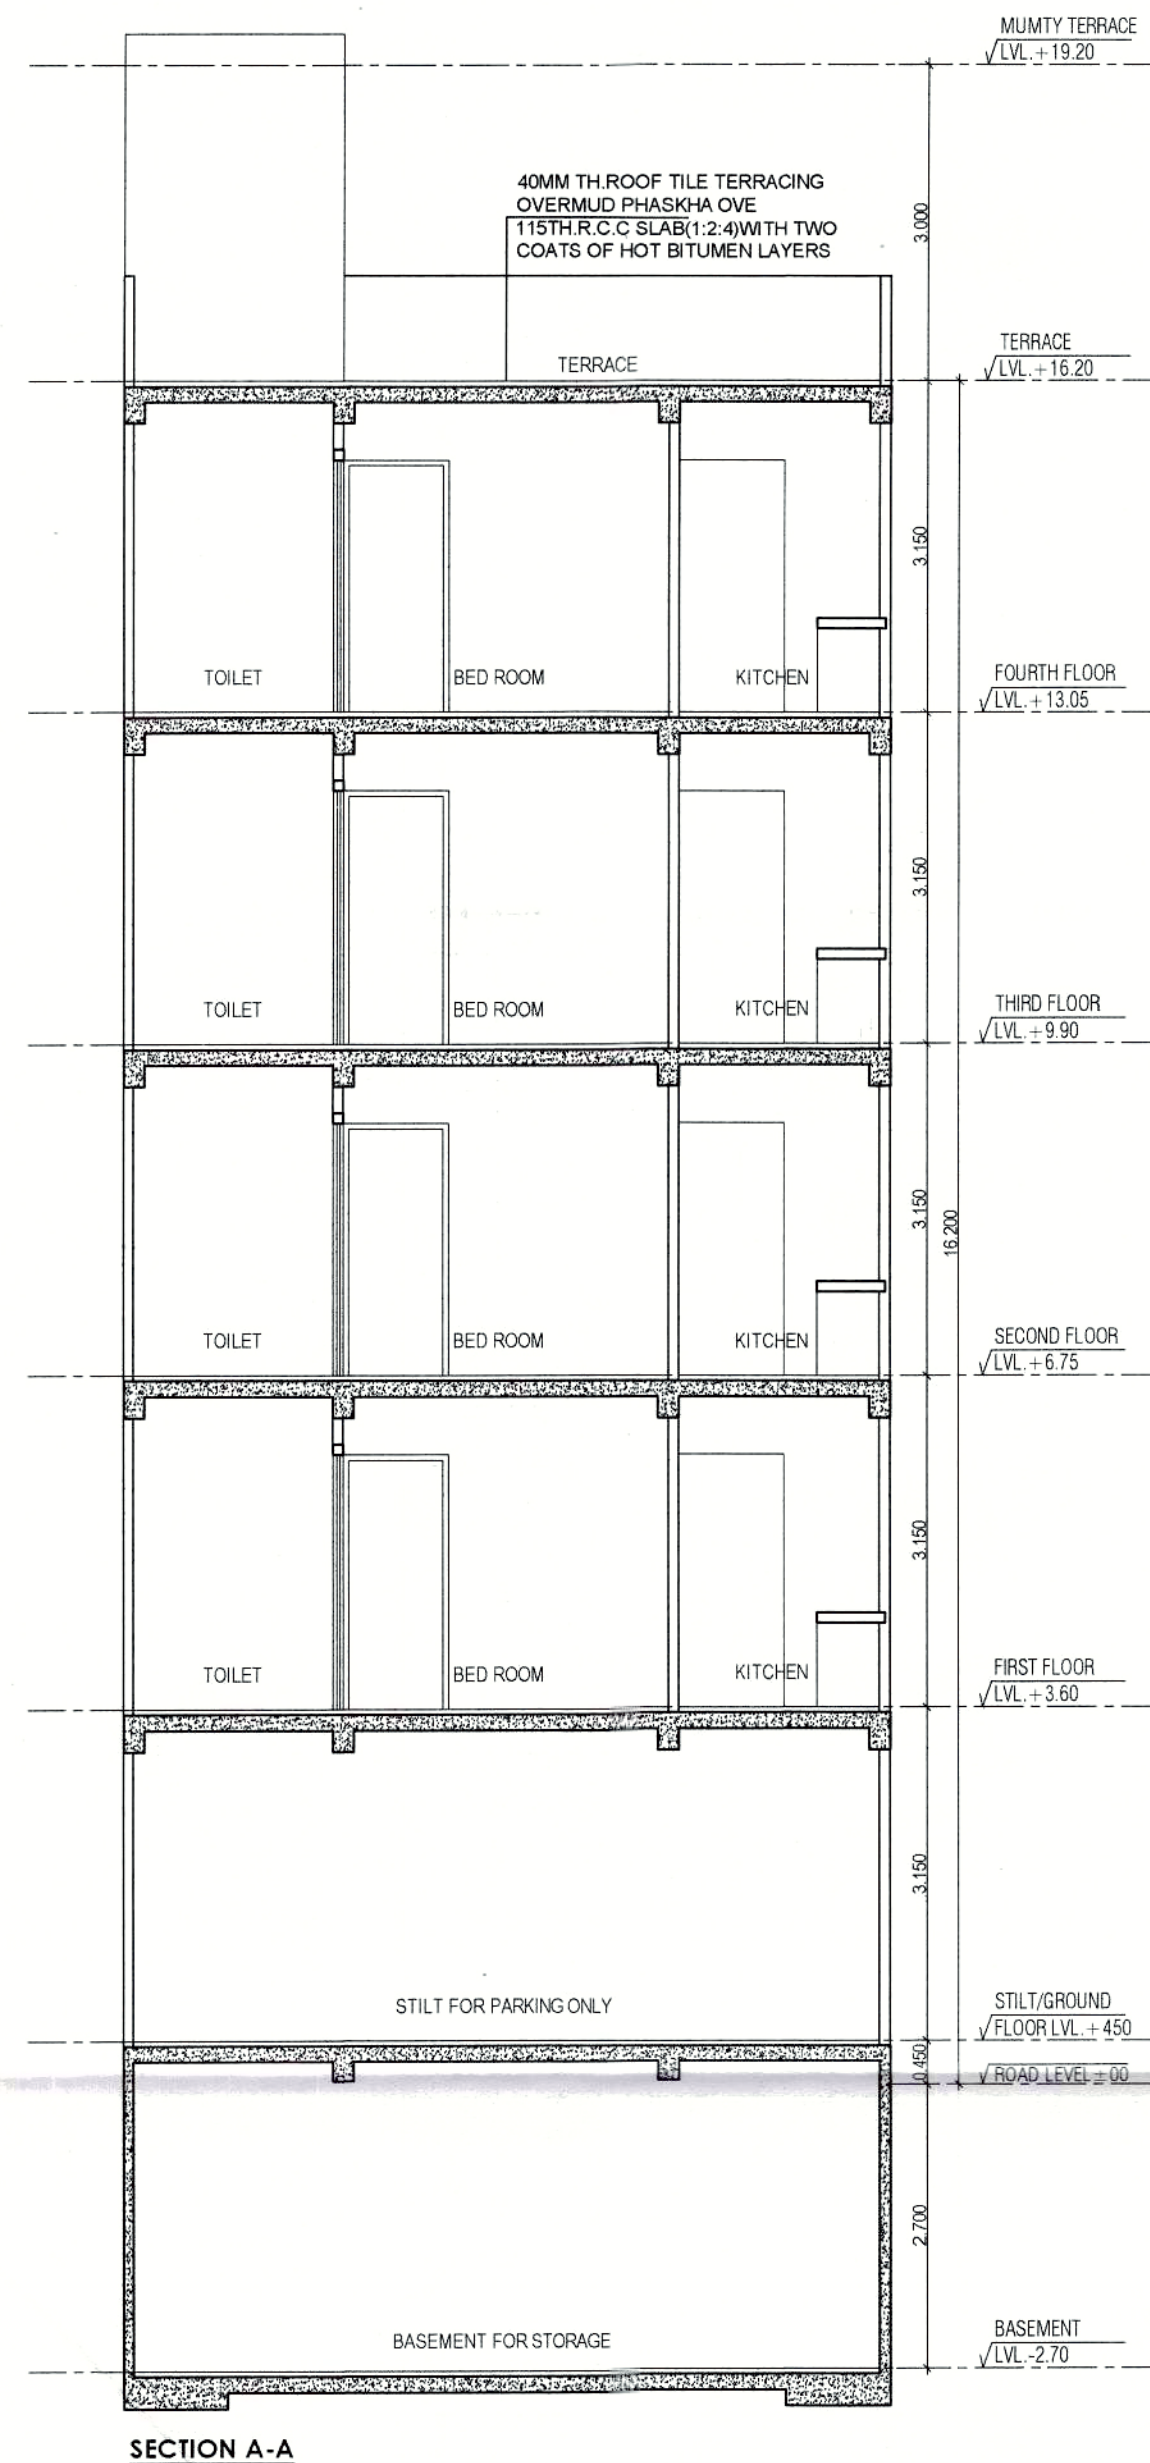

DOOR WINDOW SCHEDULE					
Sr No	TYPE	WIDTH	HEIGHT	CILL	LINTEL
1	D	1.00	2.40	0.00	2.40
2	D1	0.90	2.40	0.00	2.40
3	D2	0.75	2.40	0.00	2.40
4	SD	1.50	2.40	0.00	2.40
5	W	1.00	1.50	0.90	2.40
6	V	0.60	1.20	1.20	2.40
7	OP	1.00	2.40	0.00	2.40

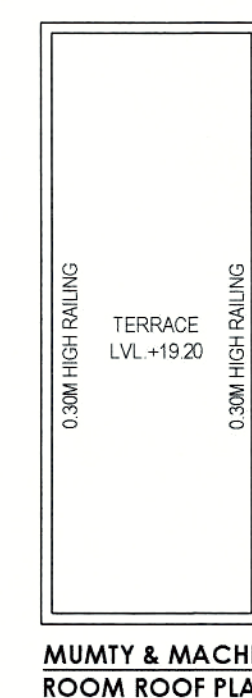

TOTAL PLOT AREA	= 7.32X17.00	124.440	SQMT.
PERM. F.A.R. @ 2.00%		248.880	SQMT.
TOTAL PERMISSIBLE FAR WITH PURCHASABLE @ 2.64%		328.522	SQMT.
PERMISSIBLE GROUND COVERAGE @ 75%		93.330	SQMT.

PROPOSED COVERED AREA ON BASEMENT FLOOR					
S. No	COEFF.	WIDTH	LENGHT	NOS.	AREA IN SQMT
A	1	7.320	12.935	1	94.684
TOTAL BASEMENT AREA					= 94.684

PROPOSED GROUND COVERAGE AREA					
ADDITIONS					
A	1	7.320	12.935	1	94.684
TOTAL ADDITIONS (X)					= 94.684
DEDUCTIONS					
1	1	5.270	1.000	1	5.270
TOTAL DEDUCTIONS (Y)					= 5.270
TOTAL GROUND COVERAGE AREA (X - Y)					= 89.414

PROPOSED GROUND FLOOR (F.A.R.)					
ADDITIONS					
F1	1	2.100	5.700	1	11.970
TOTAL ADDITIONS					= 11.970
PROPOSED STILT AREA (A1 - B1)					= 77.444

PROPOSED COVERED AREA ON FIRST FLOOR					
ADDITIONS					
A	1	7.320	12.935	1	94.684
TOTAL ADDITIONS (X)					= 94.684
DEDUCTIONS					
1	1	5.270	1.000	1	5.270
2	1	0.600	1.500	1	0.900
3	1	1.700	1.500	1	2.550
4	1	1.900	3.700	1	7.030
TOTAL DEDUCTIONS (Y)					= 15.750
TOTAL AREA (X - Y)					= 78.904

PROPOSED COVERED AREA ON SECOND FLOOR					
SAME AS FIRST FLOOR					= 78.904

PROPOSED COVERED AREA ON THIRD FLOOR					
SAME AS FIRST FLOOR					= 78.904


PROPOSED COVERED AREA ON FOURTH FLOOR					
SAME AS FIRST FLOOR					= 78.904

TOTAL PROPOSED FAR ON ALL FLOOR					= 327.587
---------------------------------	--	--	--	--	-----------

PROPOSED LESS STAIRCASE & LIFT (NON FAR)					
2	1	1.700	1.500	4	10.200
3	1	1.900	3.700	4	28.120
TOTAL AREA					= 38.320

PROPOSED MUMTY AREA (NON FAR)					
1	1	2.100	5.700	1	11.970
TOTAL MUMTY AREA					= 11.970

TOTAL BUILTUP AREA (BASEMENT+STILT+TOTAL FAR+LESS STAIR & LIFT+MUMTY)					= 350.005
---	--	--	--	--	-----------

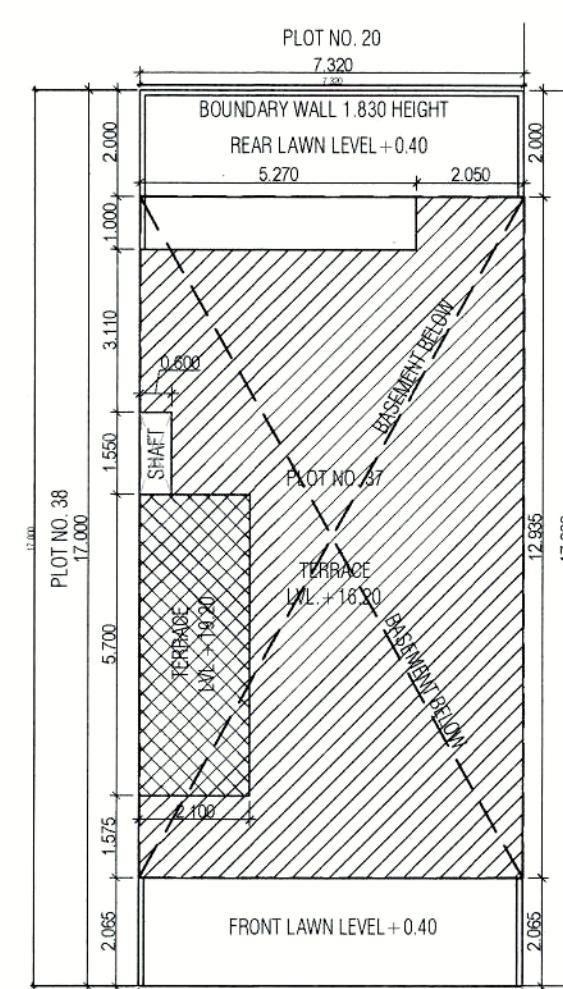

NOTE - GATE & B WALL AS PER GOVT. STD. DESIGN

Scale : 1:50

Drawing Title:- SUBMISSION DRAWING (PLOT NO. 37)

Scale : 1:50

Drawing No:- A-01

Scale : 1:50

Drawing No:- A-01

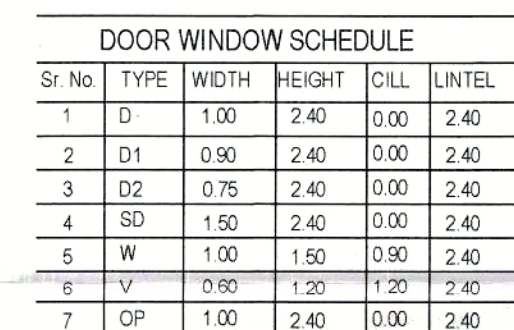



Sr. No.	TYPE	WIDTH	HEIGHT	CILL	LINTEL
1	D	1.00	2.40	0.00	2.40
2	D1	0.90	2.40	0.00	2.40
3	D2	0.75	2.40	0.00	2.40
4	SD	1.50	2.40	0.00	2.40
5	W	1.00	1.50	0.90	2.40
6	V	0.80	1.20	1.20	2.40
7	OP	1.00	2.40	0.00	2.40




TOTAL BUILTUP AREA (BASEMENT+STILT+TOTAL FAR+LESS STAIR & LIFT +MUMTY)	=	550.00
--	---	--------

Drawing Title:- SUBMISSION DRAWING	Drawing No:-
--	--------------

SUBMISSION DRAWING
(PLOT NO. 22)

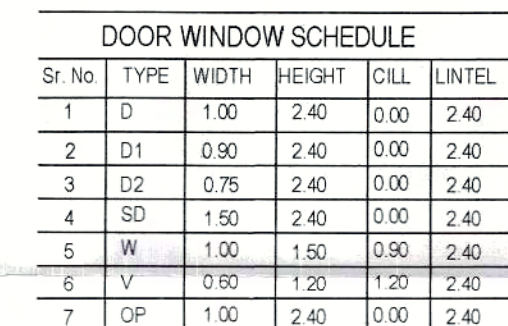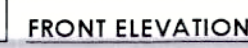

Sr. No	TYPE	WIDTH	HEIGHT	CILL	LINTEL
1	D	1.00	2.40	0.00	2.40
2	D1	0.90	2.40	0.00	2.40
3	D2	0.75	2.40	0.00	2.40
4	SD	1.50	2.40	0.00	2.40
5	W	1.00	1.50	0.90	2.40
6	V	0.60	1.20	1.20	2.40
7	OP	1.00	2.40	0.00	2.40

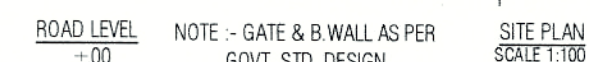


PROPOSED GROUND COVERAGE AREA				
ADDITIONS				
A	1	7,320	12,935	1
TOTAL ADDITIONS (X)			=	94,584
DEDUCTIONS				
1	1	5,270	1,000	1
TOTAL DEDUCTIONS (Y)			=	5,270
TOTAL GROUND COVERAGE AREA (X - Y)			=	89,414
PROPOSED GROUND FLOOR (F.A.R.)				
ADDITIONS				
F1	1	2,100	3,700	1
TOTAL ADDITIONS			=	11,970
PROPOSED STILT AREA (A1 - B1)			=	77,444

PROPOSED COVERED AREA ON SECOND FLOOR		
SAME AS FIRST FLOOR	=	78.904
PROPOSED COVERED AREA ON THIRD FLOOR		
SAME AS FIRST FLOOR	=	78.904
PROPOSED COVERED AREA ON FOURTH FLOOR		
SAME AS FIRST FLOOR	=	78.904
TOTAL PROPOSED FAR ON ALL FLOOR		
	=	327.58

PROPOSED MUMTY AREA (NON FAR)					
1	1	2.100	5.700	1	11.970
TOTAL MUMTY AREA				=	11.970

TOTAL BUILTUP AREA (BASEMENT+STILT+TOTAL FAR+LESS STAIR & LIFT +MUMTY)	=	550.00
--	---	--------

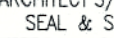ARCHITECT'S/SUPERVISOR SEAL & SIGNATURE	OWNER/AUTH. SIGN.
 Naveen Sharma Architecture/Supervisor License No.: HOBPAS-REG-67021-22	

Scale :	1 : 50
Drawing Title:- SUBMISSION DRAWING (PLOT NO. 49)	Drawing No:- A-01