
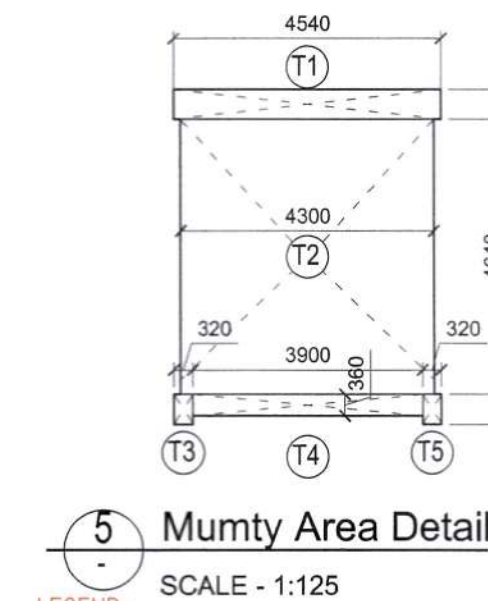
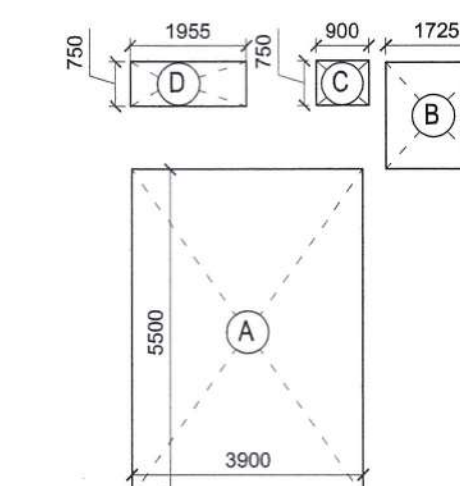
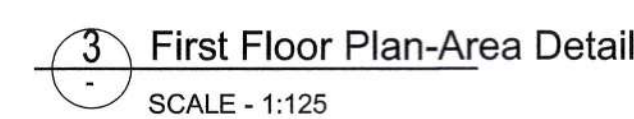
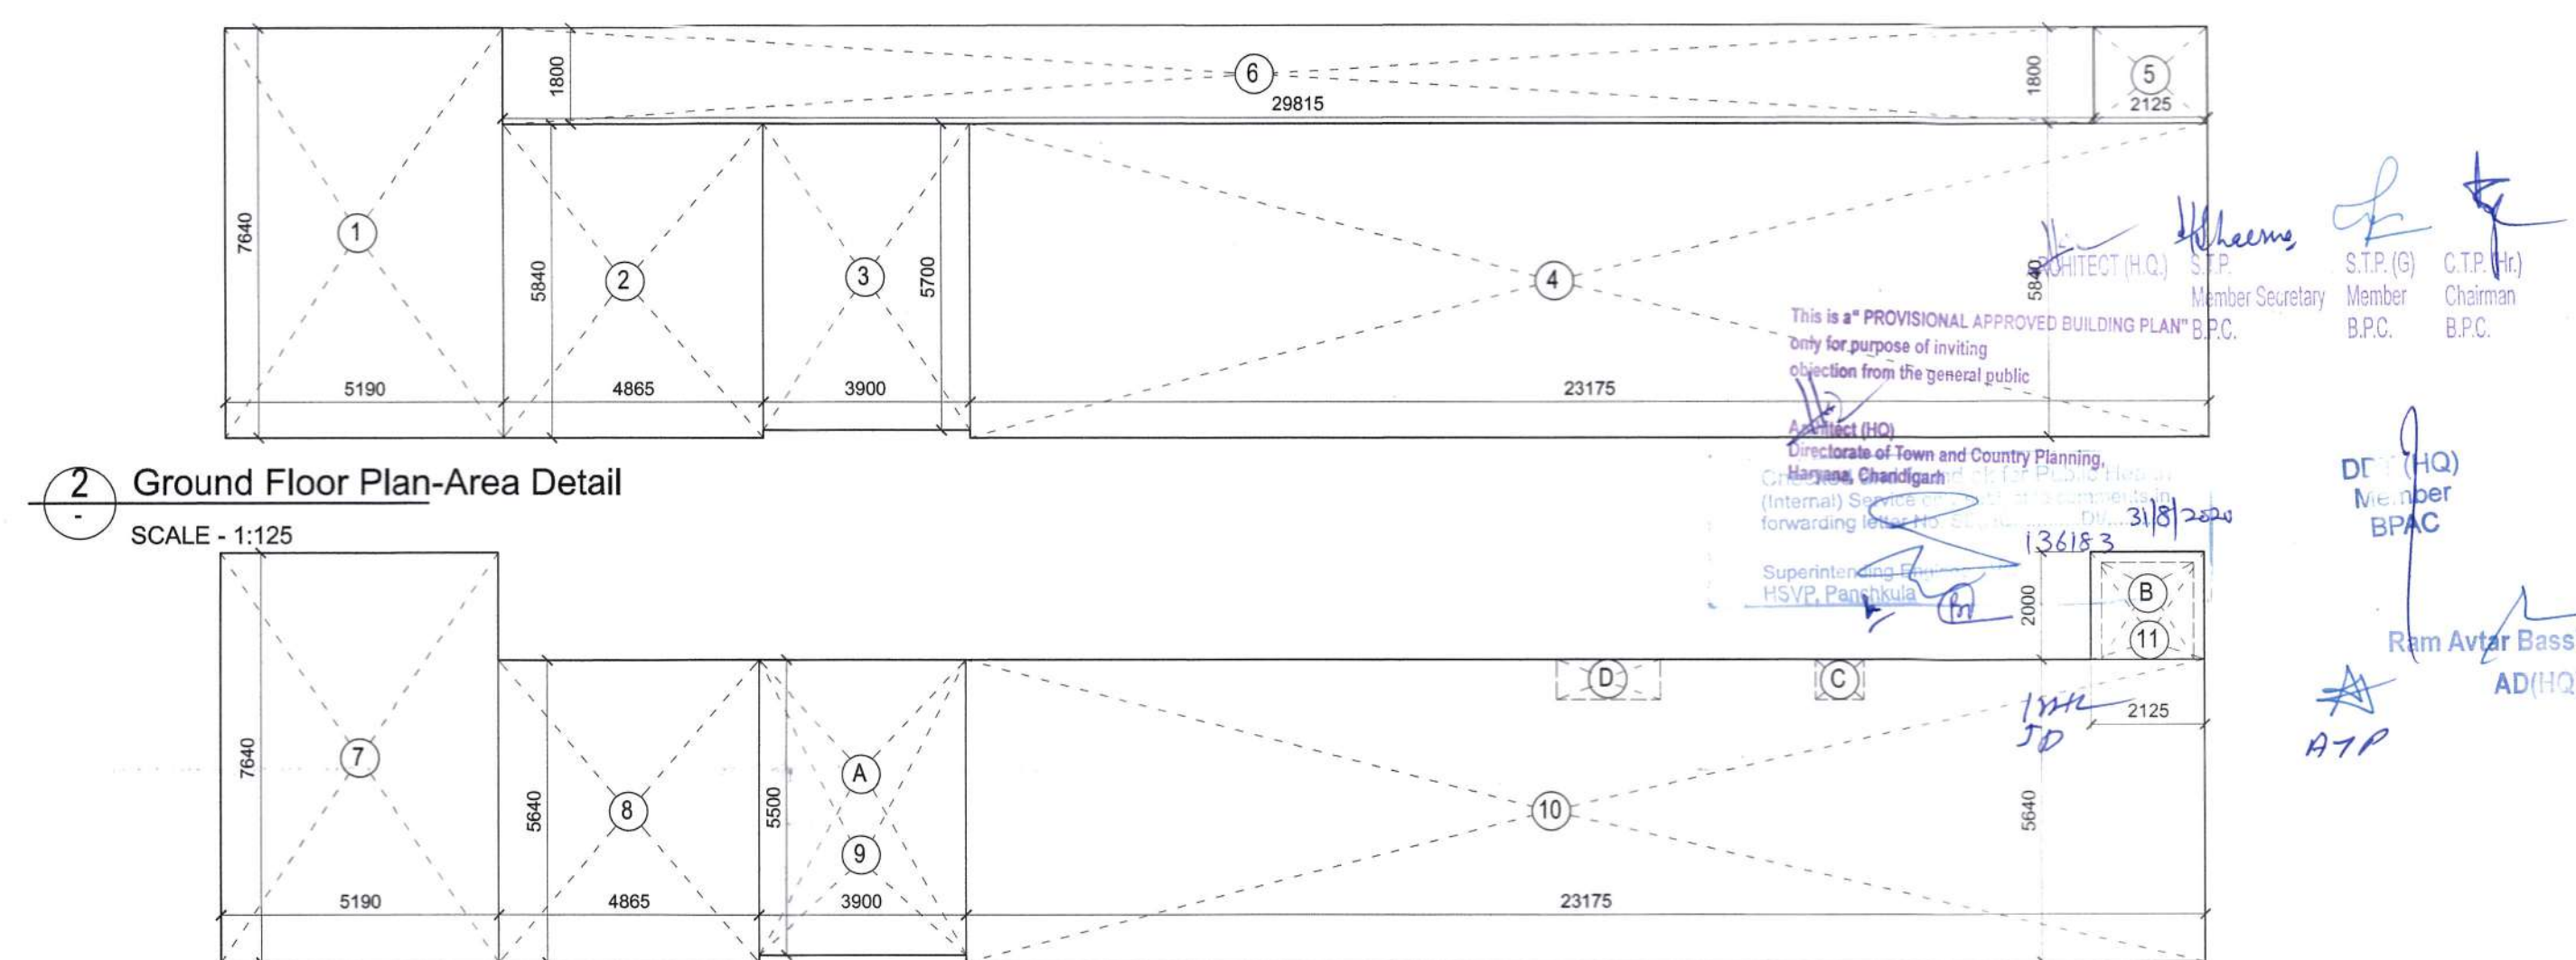
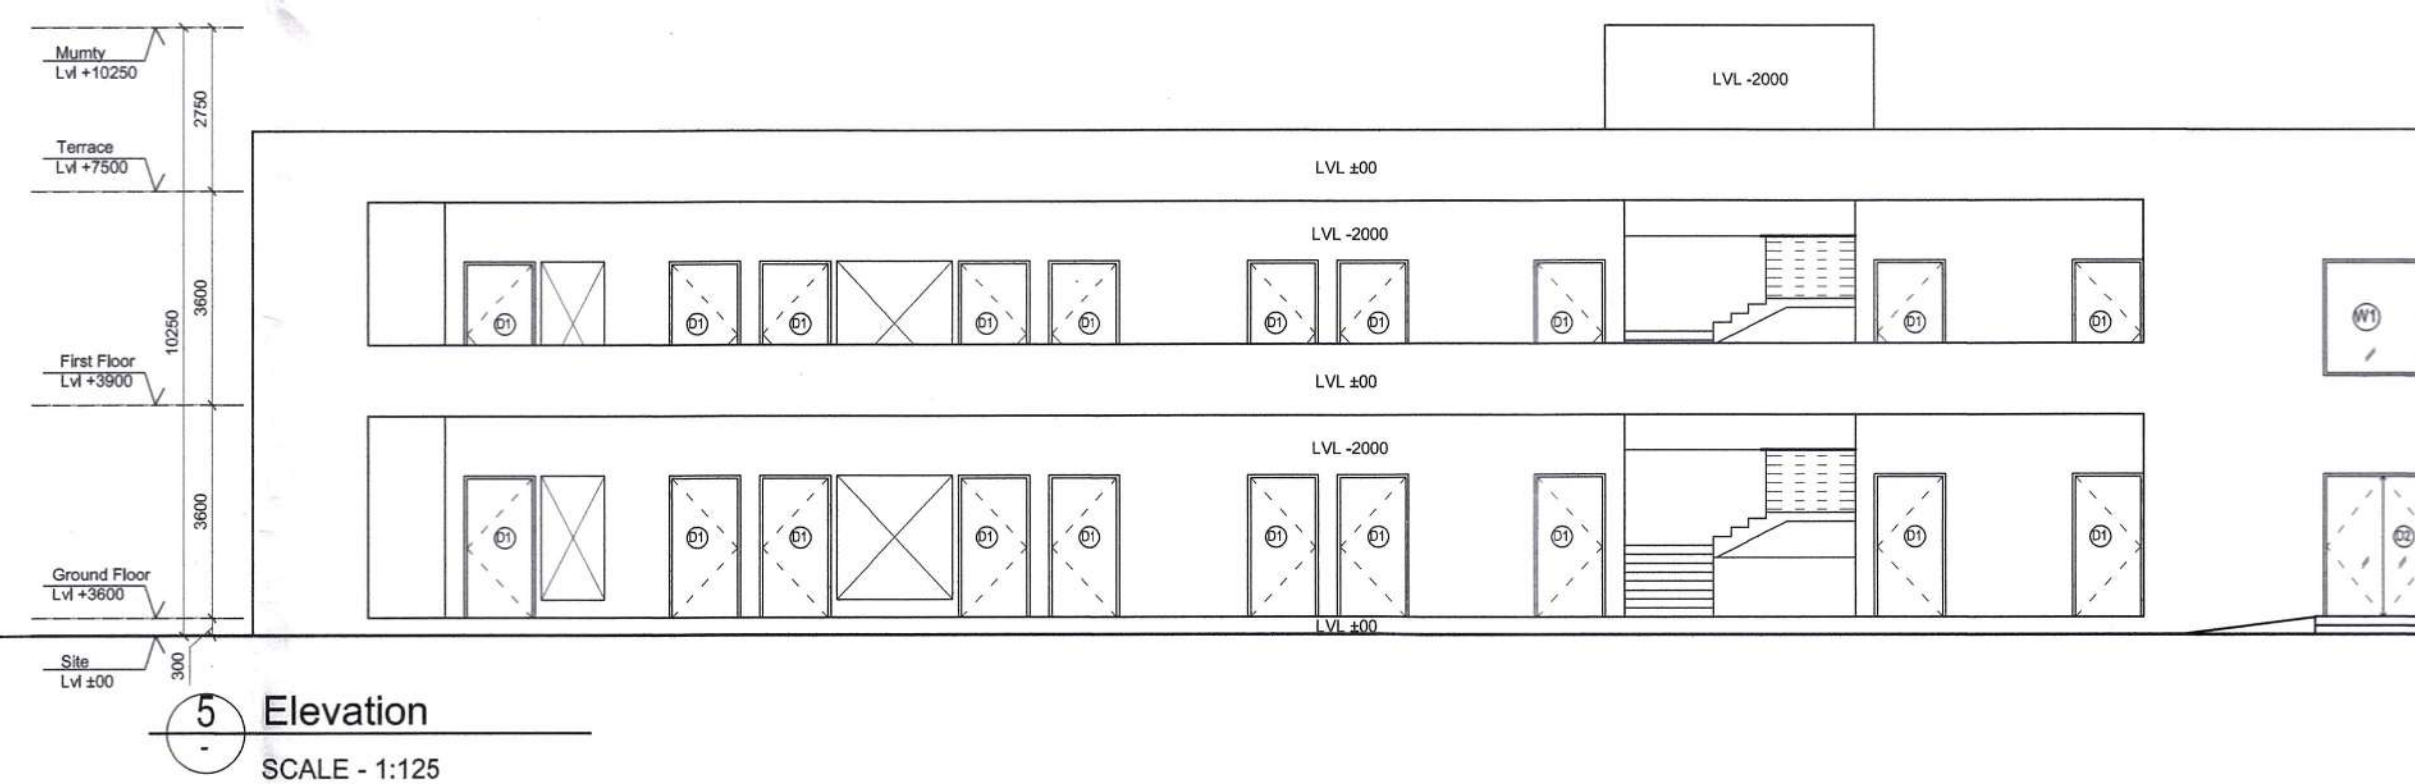
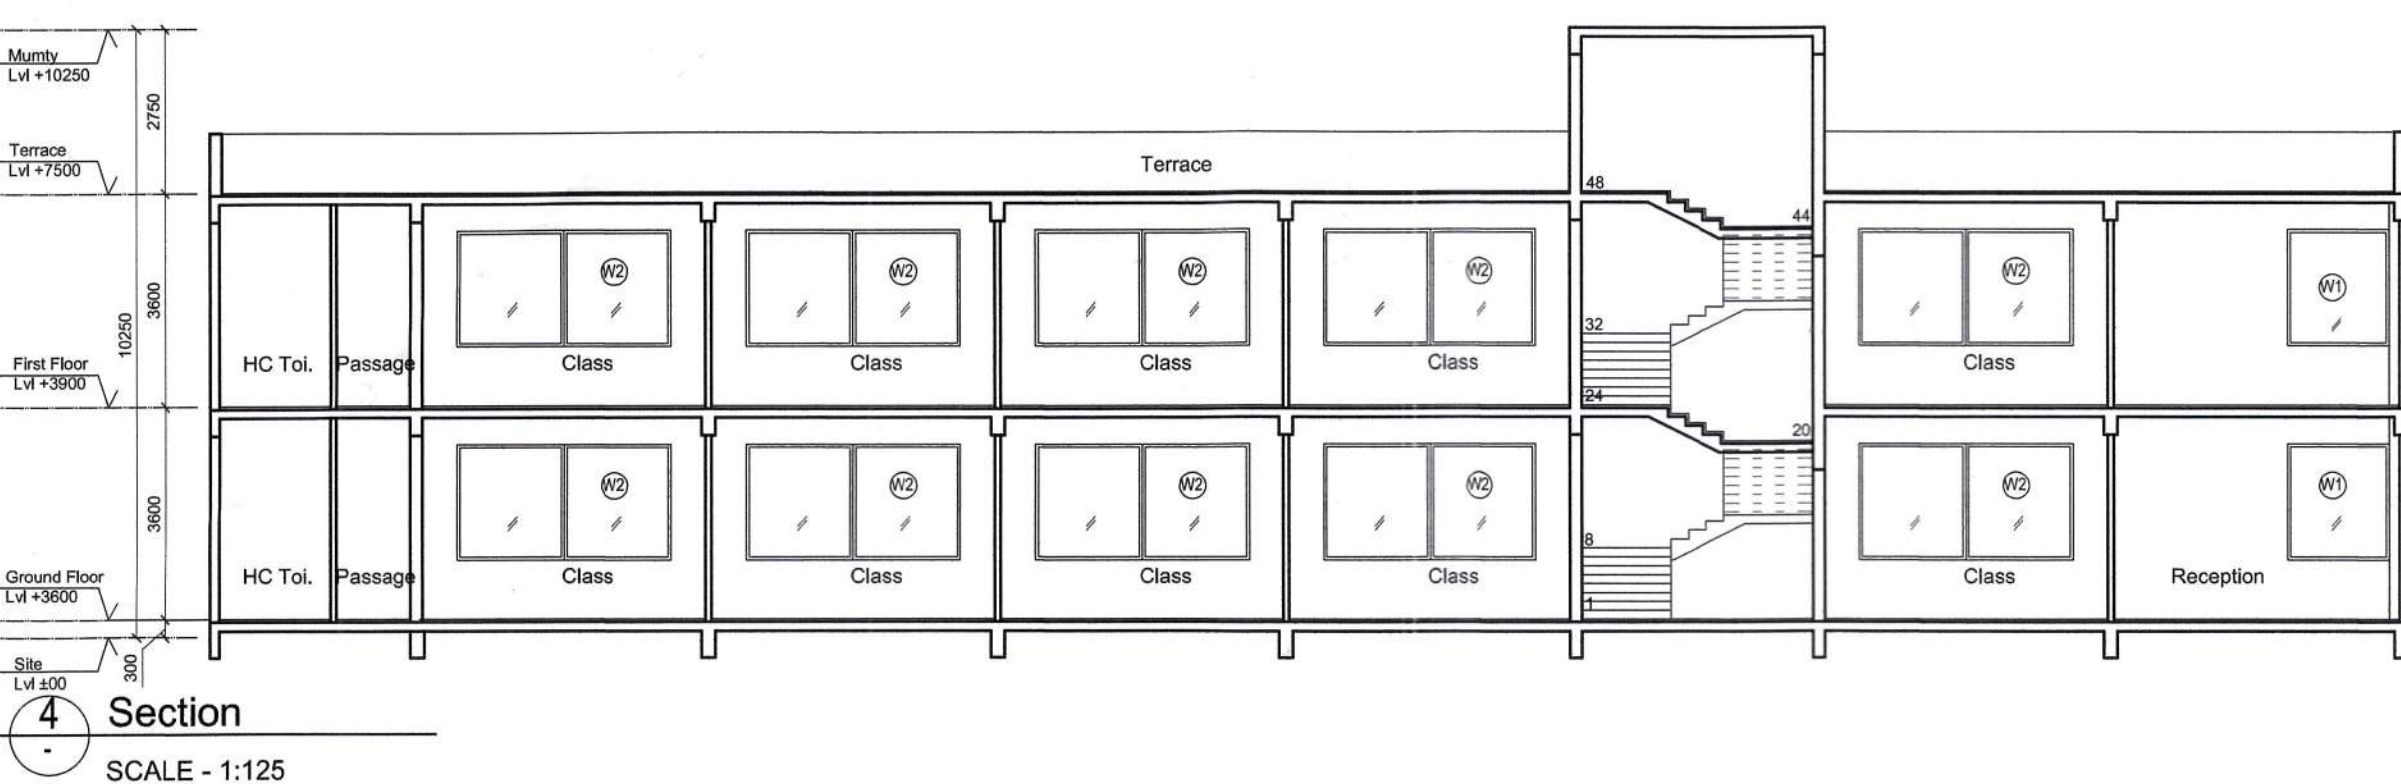
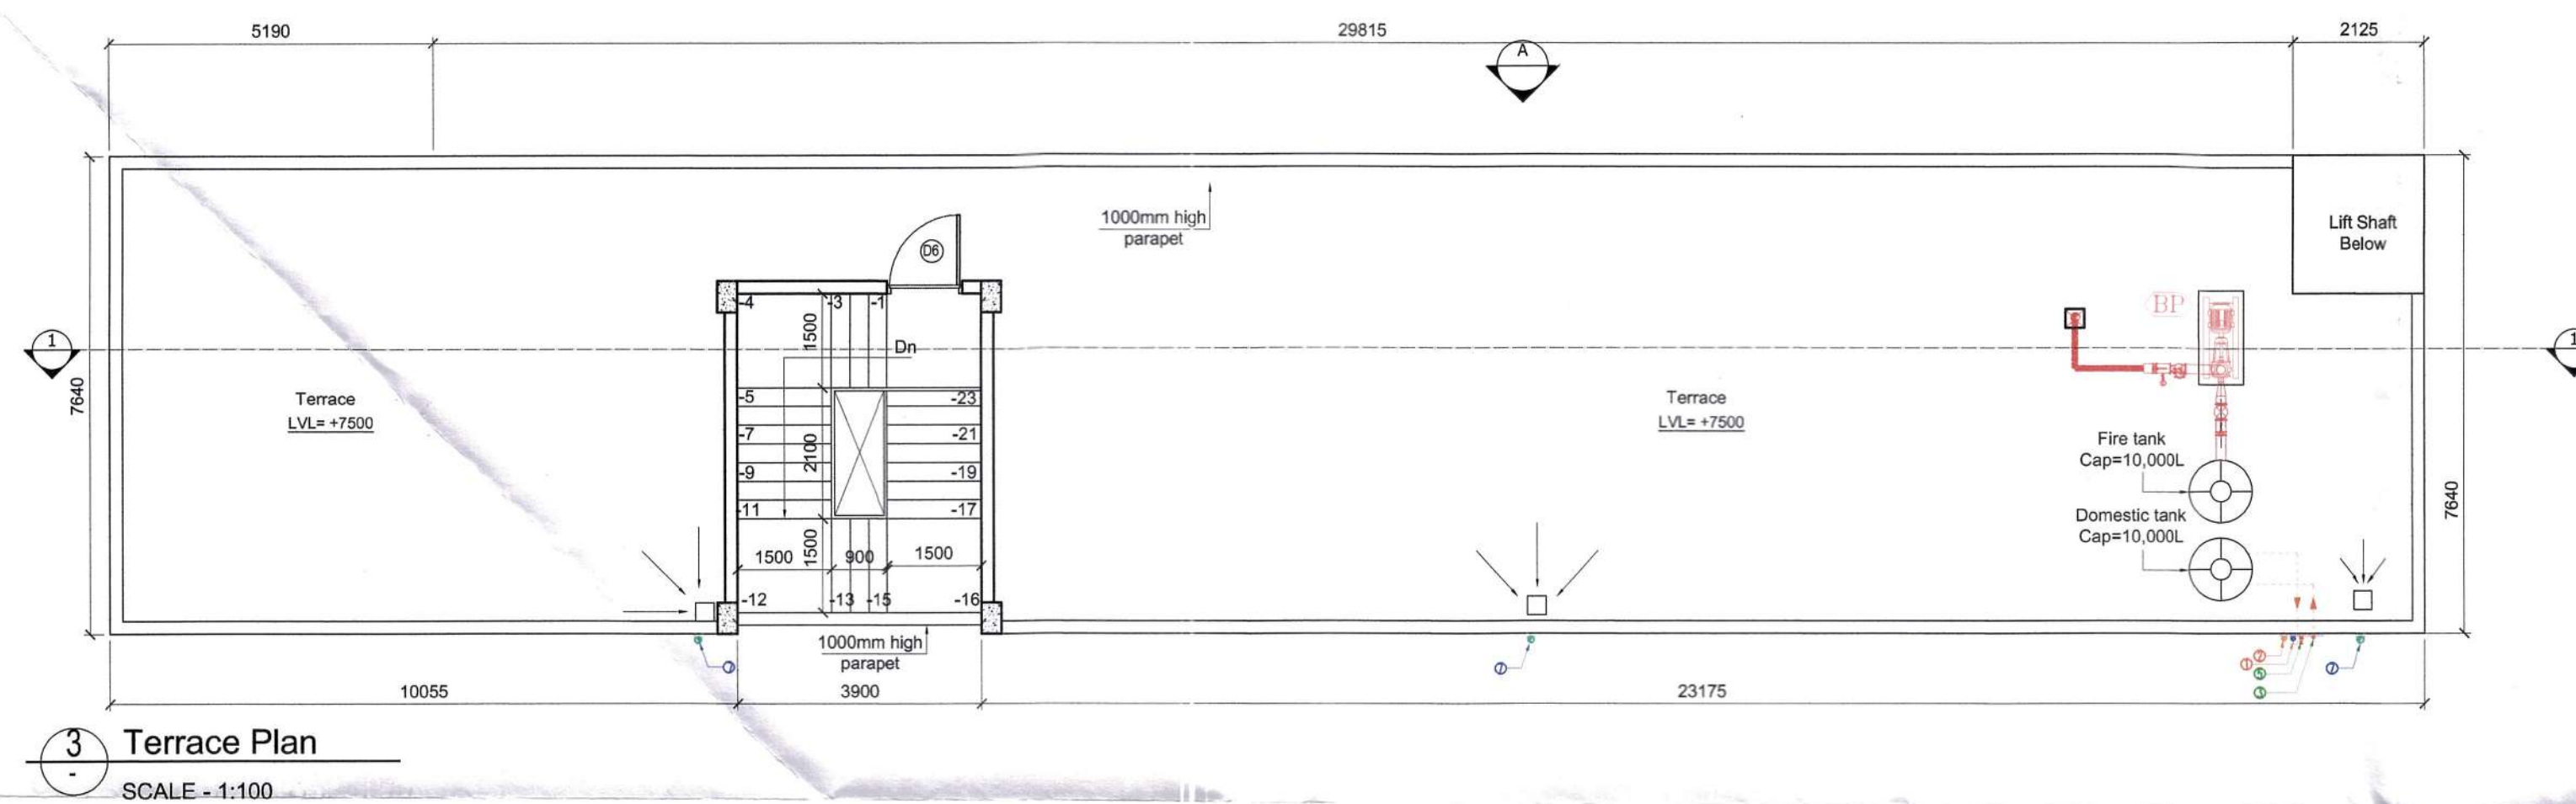
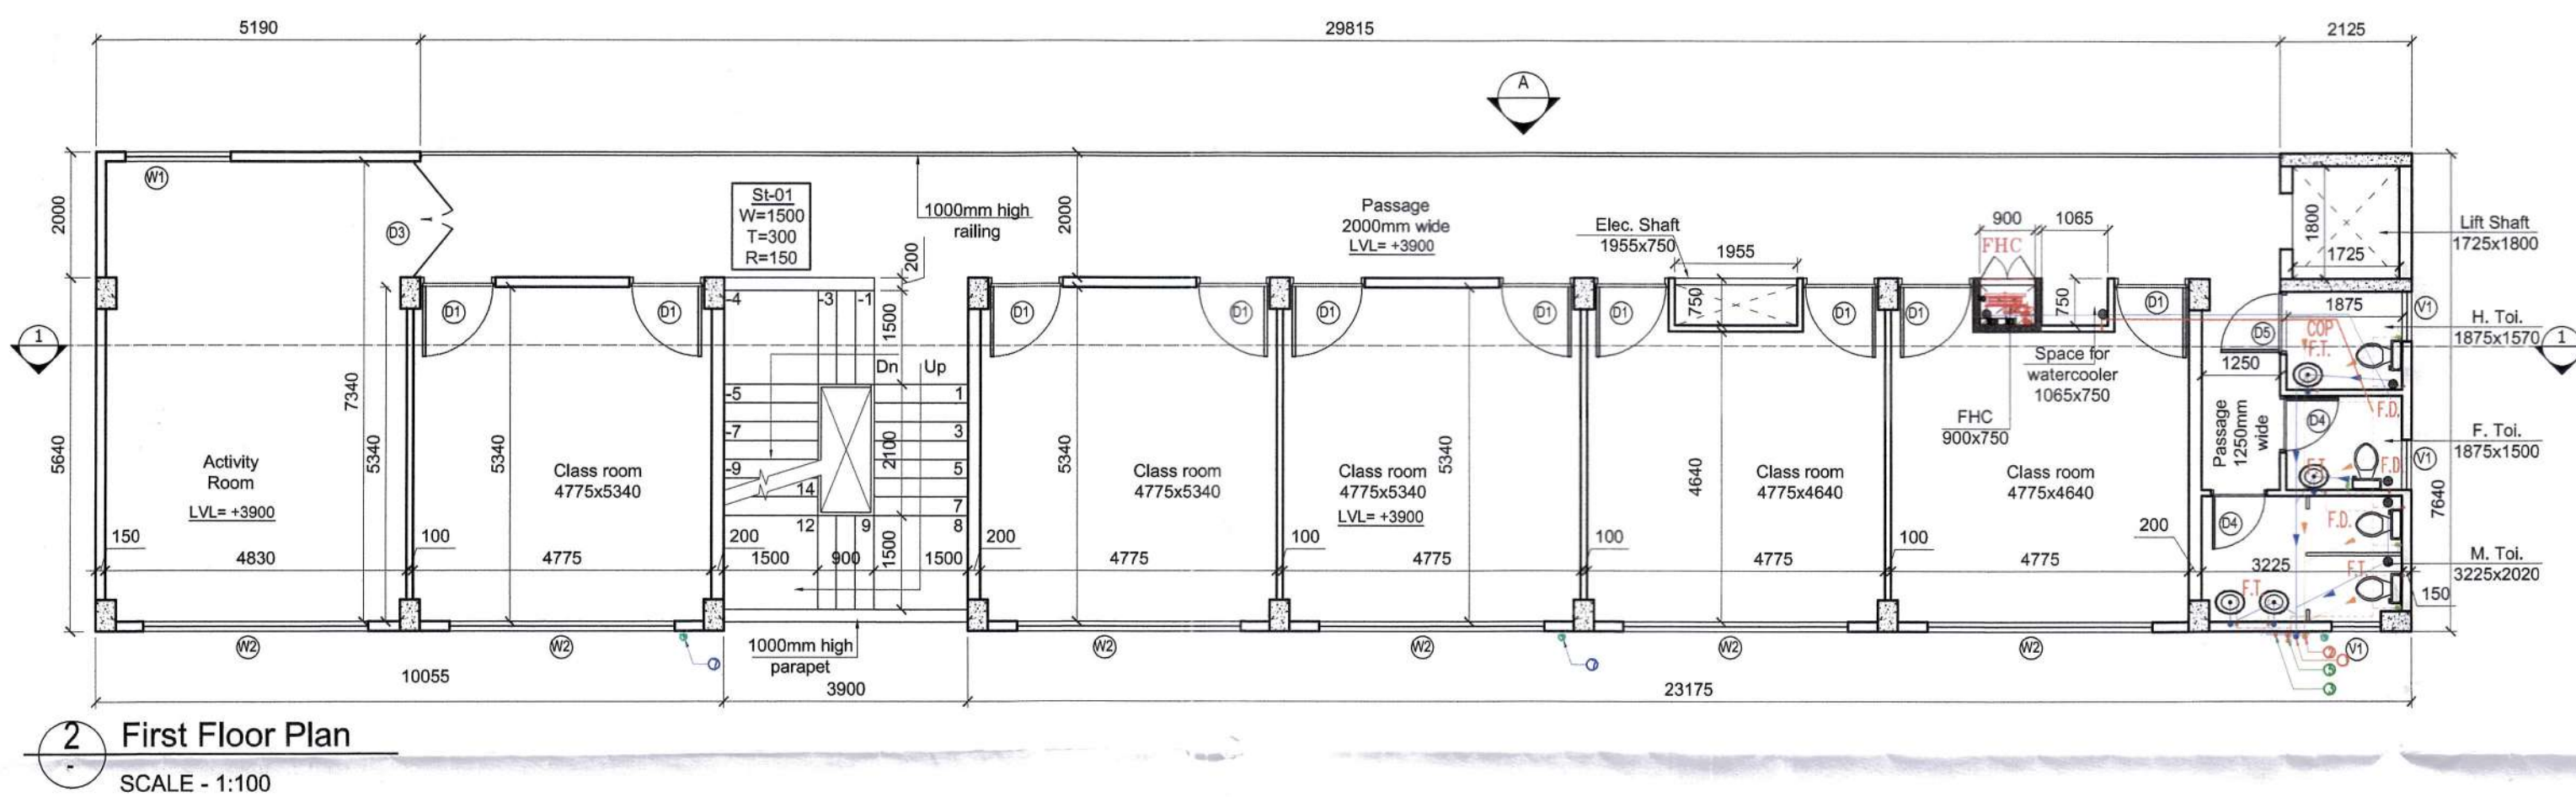


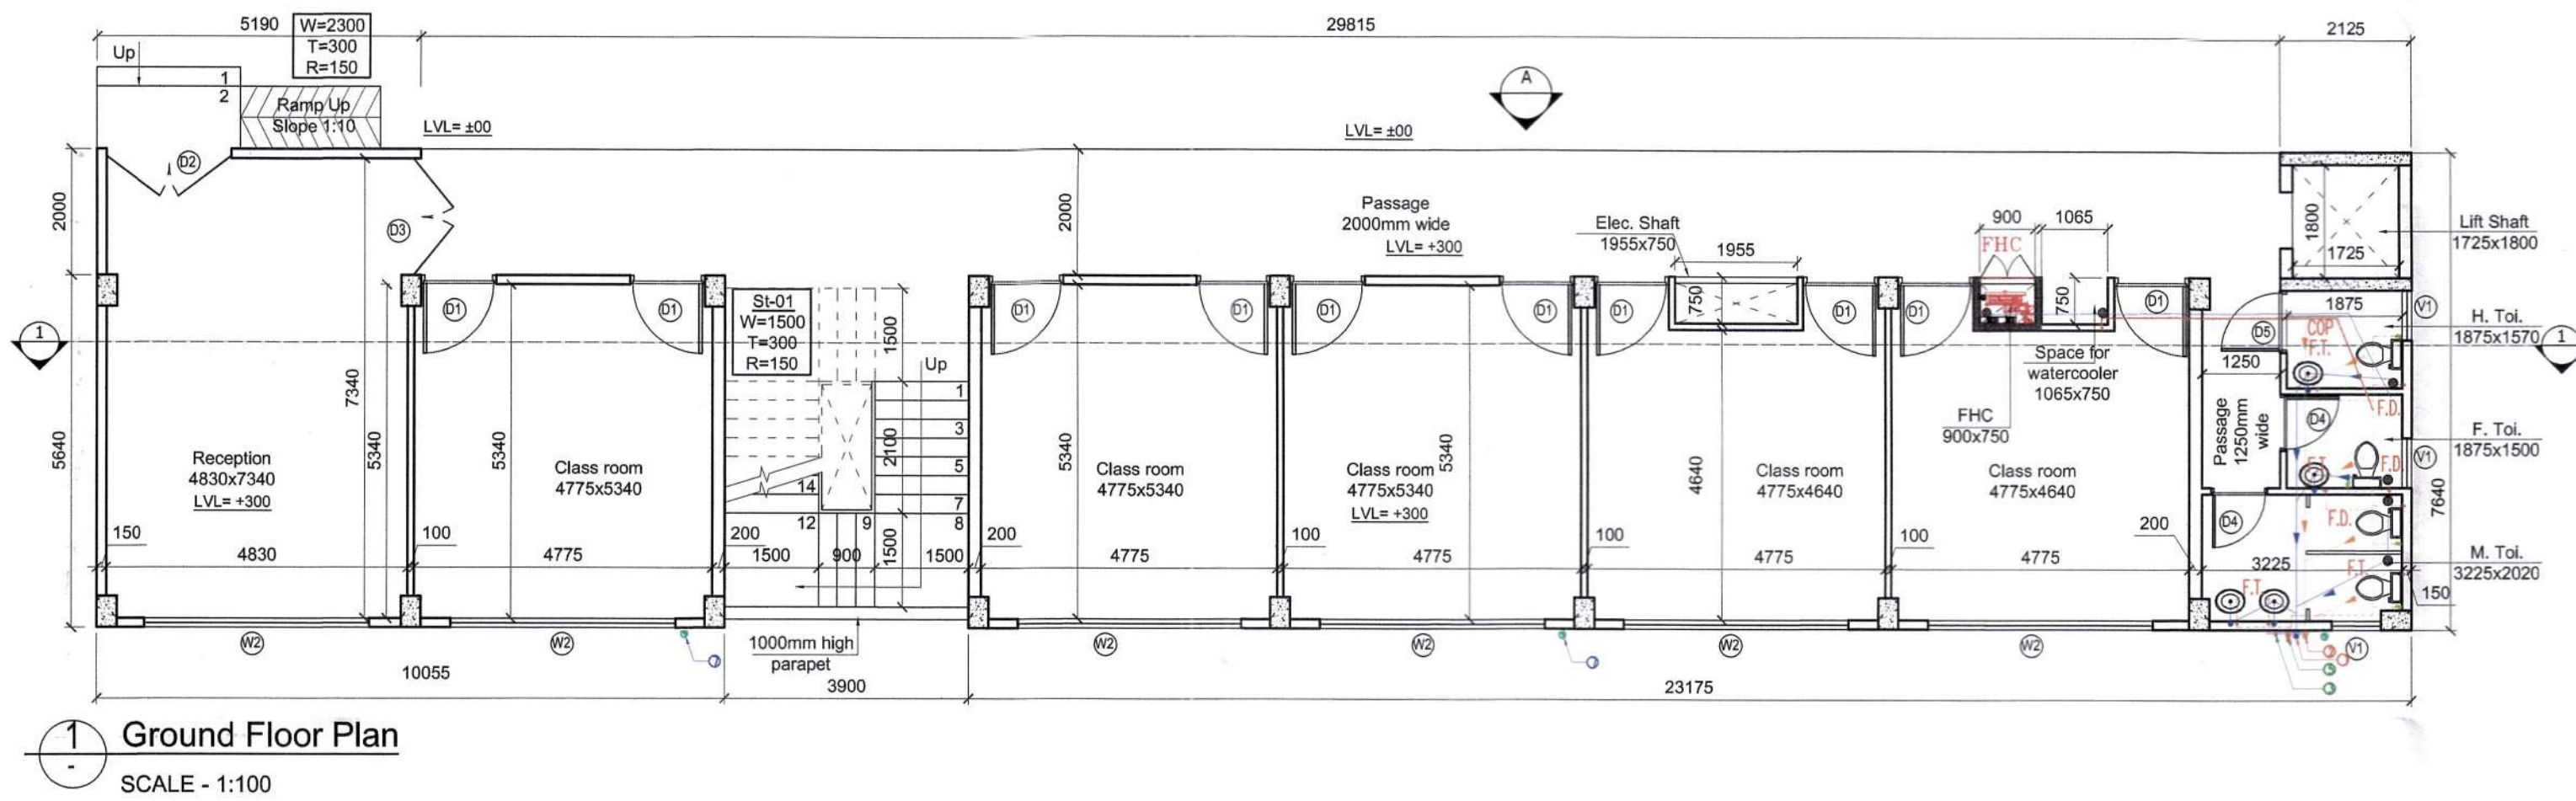

NURSERY SCHOOL				
AREA DETAIL				
NAME	WIDTH (MM)	HEIGHT (MM)	NO. OF UNITS	AREA (SQ M)
1	5190	7640	1	39.652
2	4865	5840	1	28.412
3	3900	5700	1	22.230
4	23175	5840	1	135.342
5	2125	1800	1	3.825
TOTAL				229.460
PROJECTION AREA DETAIL				
NAME	WIDTH (MM)	HEIGHT (MM)	NO. OF UNITS	AREA (SQ M)
6	29815	1800	1	53.667
GROUND COVERAGE AT GROUND FLOOR				
= GROUND FLOOR AREA + PROJECTION AREA				283.127
FIRST FLOOR AREA DETAIL				
NAME	WIDTH (MM)	HEIGHT (MM)	NO. OF UNITS	AREA (SQ M)
7	5190	7640	1	39.652
8	4865	5840	1	27.439
9	3900	5500	1	21.450
10	23175	5840	1	130.707
11	2125	2000	1	4.250
TOTAL				223.497
LESS AREA 1 DETAIL (SHAFTS & STAIRCASE)				
NAME	WIDTH (M)	HEIGHT (M)	NO. OF UNITS	AREA (SQ M)
A	3900	5500	1	21.450
B	1725	1800	1	3.105
C	900	750	1	0.675
D	1955	750	1	1.466
TOTAL				26.696
FAR AREA ON GROUND FLOOR				
GROUND FLOOR AREA				229.460
FAR AREA ON FIRST FLOOR				196.801
FIRST FLOOR AREA-LESS AREA 1				196.801

MUMTY AREA DETAIL				
NAME	WIDTH (M)	HEIGHT (M)	NO. OF UNITS	AREA (SQ M)
T1	4540	500	1	2.270
T2	4300	4640	1	19.952
T3	320	500	1	0.160
T4	3900	360	1	1.404
T5	320	500	1	0.160
TOTAL				23.946

AREA CHART - NURSERY SCHOOL			
FAR DETAIL	FLOOR AREA (SQ M)	NO. OF FLOORS	TOTAL AREA (SQ M)
GROUND FLOOR	229.4602	1	229.460
FIRST FLOOR	196.8010	1	196.801
PERMISSIBLE FAR AREA			
NET FAR AREA			
TOTAL GROUND COVERAGE			
34.98%			
283.127			

FFTG LEGEND

SYMBOL	DESCRIPTION
	BUTTERFLY VALVE
	BOOSTER PUMP 450 LPM

DOOR WINDOW SCHEDULE

S.No.	Type	Width (mm)	Cill (mm)	Lintel (mm)	Height (mm)
1.	D1	1200	±00	2400	2100
2.	D2	2000	±00	2400	2100
3.	D3	1850	±00	2400	2400
4.	D4	900	±00	2100	2100
5.	D5	900	±00	2100	2100
6.	D6	1200	±00	2100	2100
7.	W2	3600	+1000	2950	1950
8.	V1	800	+1800	2400	600

Water Requirement
Net FAR Area = 809.227
Total Population = Net FAR Area / 4
= 202 ppl
Water Required = 202x45 = 9,090 LTS.
OHT provided = 10,000 LTS.

PROJECT TITLE
Approval of Revised Building Plan of Group Housing Colony area measuring 25.44 acres (Licence No. 78 of 2010 dated 15.10.2010) in Sector-69 & 70, Gurgaon Manesar Urban Complex being developed by Sh. Amit, Sumit and others in collaboration with M/s Tulip Infratech Pvt. Ltd.

OWNER's SIGNATURE
For TULIP INFRA TECH PVT. LTD.
Authorised Signatory

ARCHITECT's SIGNATURE
APOORV SINGH
CA/2008/42704

STRUCTURE CONSULTANTS
OPTIMUM PVT. LTD.
CONSULTING ENGINEERS
ISO 9001:2008 Certified Co.
B-24, SECTOR-67, NOIDA-201301
Phone-0120-4458668, 0704333307
Email- info@optimumdesign.in
Website- www.optimumdesign.in

MEP CONSULTANTS
V Consulting
B-50 Soami Nagar,
New Delhi - 110056
Tel:- 011-49848197 / 49849205

DRAWING TITLE
NURSERY SCHOOL 2
LAYOUTS, ELEVATIONS,
SECTIONS & AREA DETAILS

ARCHITECTS
designcosmos
Architects & Interior Design Consultants
Second Floor, A-609, Sushant Lok I, Gurgaon.
Email - designcosmos@gmail.com
Contact : 0124-4203676

DATE July 2020
SCALE NTS
DEALT SG
CHECKED MA

NORTH
DWG. NO.
S-05