


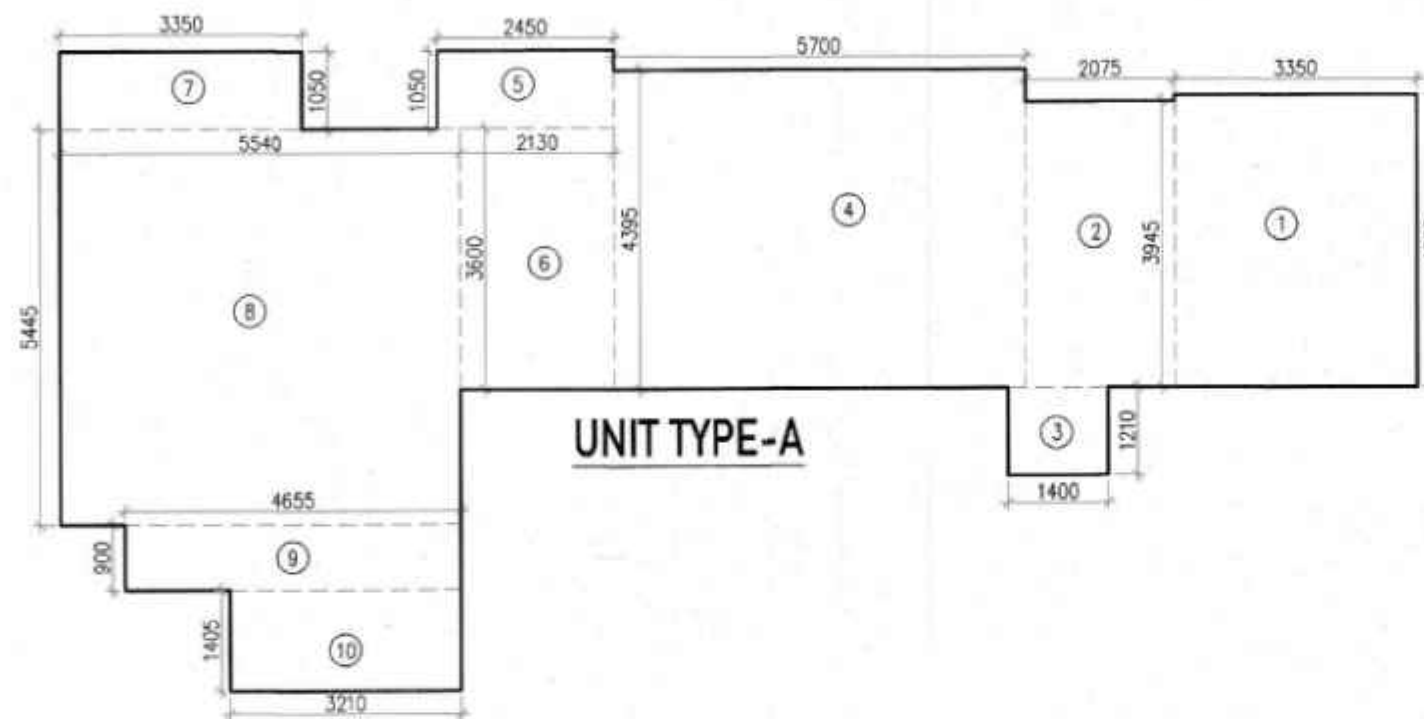

UNIT CARPET AREA (TYPE- A)									
GROSS - A									
1	1	X	3.350	X	4.025	=	13.484	SQM	
2	1	X	2.075	X	3.945	=	8.186	SQM	
3	1	X	1.400	X	1.210	=	1.694	SQM	
4	1	X	5.700	X	4.395	=	25.052	SQM	
5	1	X	2.450	X	1.050	=	2.573	SQM	
6	1	X	2.130	X	3.600	=	7.668	SQM	
7	1	X	3.350	X	1.050	=	3.518	SQM	
8	1	X	5.540	X	5.445	=	30.165	SQM	
9	1	X	4.655	X	0.900	=	4.190	SQM	
10	1	X	3.210	X	1.405	=	4.510	SQM	
TOTAL								101.038	SQM

This is a "PROVISIONAL BUILDING PLAN" approved only for the purpose of inviting objections from the general public

DDT (HQ)
Member
BPAC

S.T.P. (H.P.)
Member Secretary
B.P.A.C.


S.T.P. (G)
Member
B.P.A.C.

C.T.P. (HR)
Chairman
B.P.A.C.


DTP (HQ)
AD

ATP (HQ)
PA

Rajesh Dutt
SD (HQ)

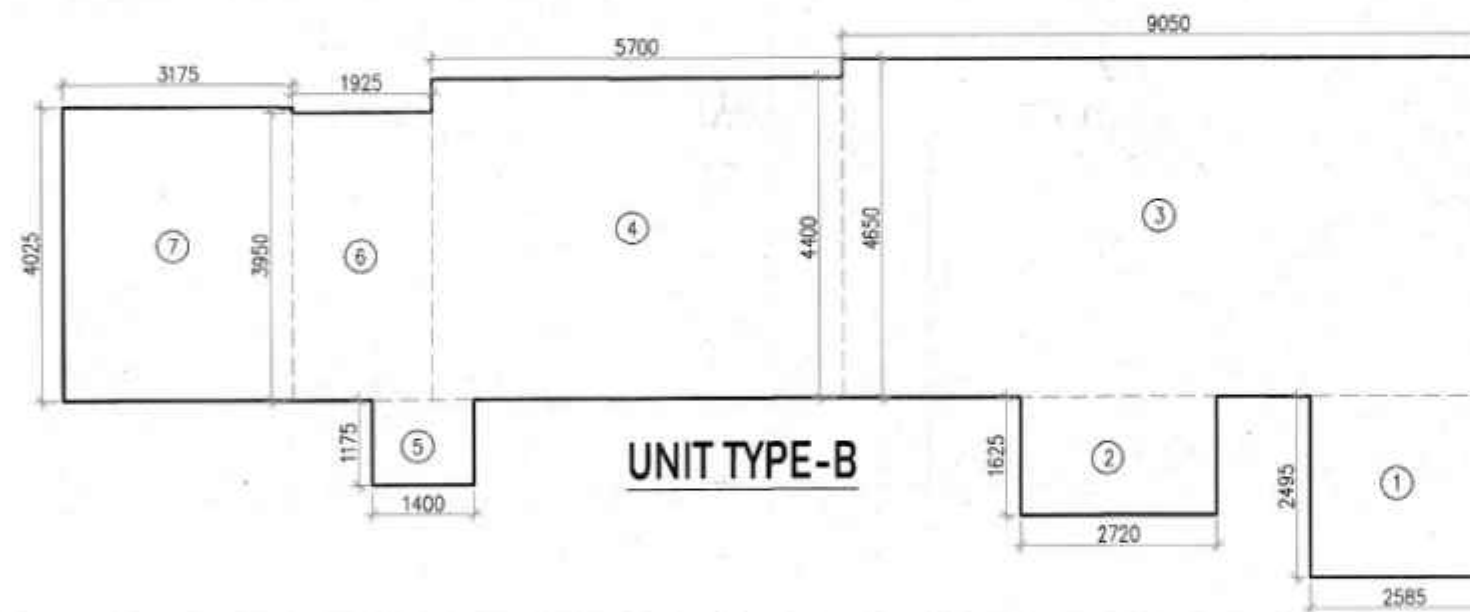

UNIT CARPET AREA (TYPE- B)									
GROSS - A									
1	1	X	2.585	X	2.495	=	6.450	SQM	
2	1	X	2.720	X	1.625	=	4.420	SQM	
3	1	X	9.050	X	4.650	=	42.083	SQM	
4	1	X	5.700	X	4.400	=	25.080	SQM	
5	1	X	1.400	X	1.175	=	1.645	SQM	
6	1	X	1.925	X	3.950	=	7.604	SQM	
7	1	X	3.175	X	4.025	=	12.779	SQM	
TOTAL								100.060	SQM

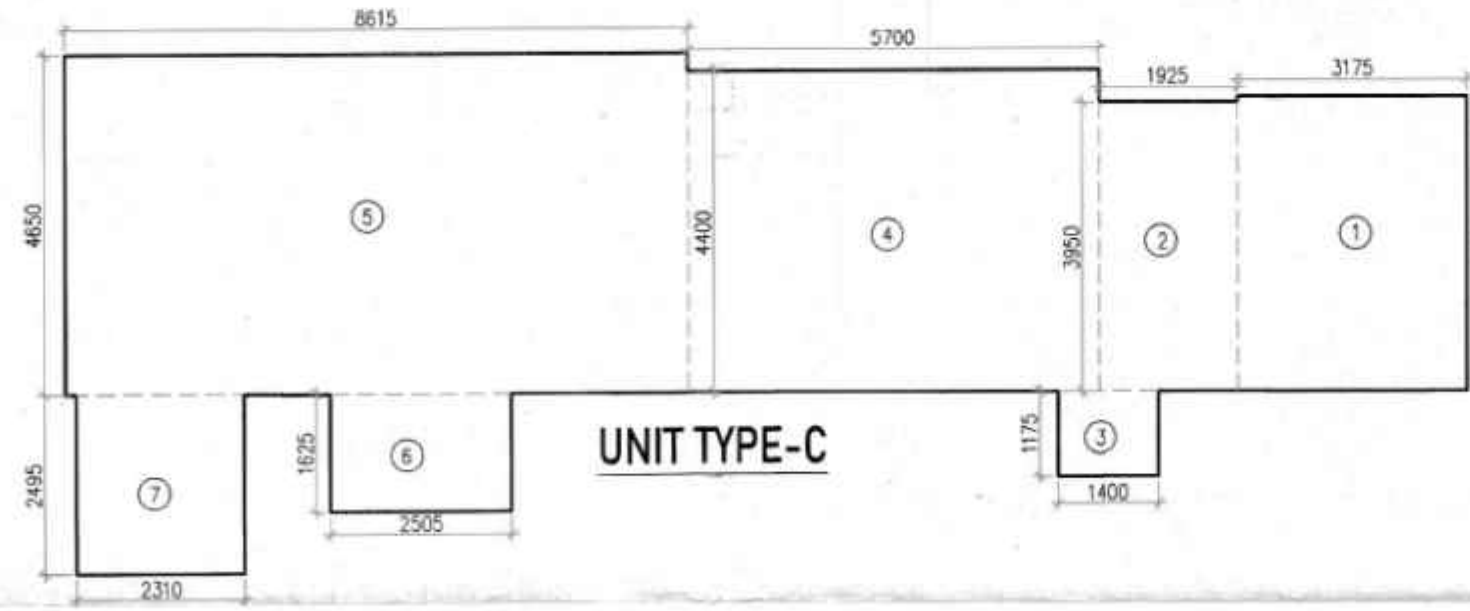

UNIT CARPET AREA (TYPE- C)									
GROSS - A									
1	1	X	3.175	X	4.025	=	12.779	SQM	
2	1	X	1.925	X	3.950	=	7.604	SQM	
3	1	X	1.400	X	1.175	=	1.645	SQM	
4	1	X	5.700	X	4.400	=	25.080	SQM	
5	1	X	8.615	X	4.650	=	40.060	SQM	
6	1	X	2.505	X	1.625	=	4.071	SQM	
7	1	X	2.310	X	2.495	=	5.763	SQM	
TOTAL								97.002	SQM

Note :-

1. BUILDING HAS AUTOMATIC SPRINKLER SYSTEM WHEREVER REQUIRED BY NBC.
2. BUILDING WILL BE DESIGNED (STRUCTURES) AS PER RELEVANT IS CODES FOR EARTH QUAKE RESISTANCE.
3. ALL TOILET & KITCHEN HAVE PERMANENT VENTILATION / EXHAUST
4. ALL BUILDINGS ARE NATURALLY VENTILATED AND WHERE EVER REQUIRED MECHANICAL VENTILATION IS PROPOSED WITH 100% POWER BACKUP.

Project

Proposed building plan of Phase-02 Group Housing Colony an area measuring 12.05 acres (Licence no.123 of 2014 dated 22.08.2014) Under TOD policy dated 09.02.2016 in Sector-102, Gurugram Manesar urban complex being developed by "Countrywide Promoters Private Limited (Amalgamated with M/S BPTP Limited Vide NCLT Chandigarh Order Dated 20th September 2024.)"

Design Architect

DPA CONSULTANTS PVT LTD
3rd FLOOR, L&T BUILDING, #38, CUBBON ROAD, TASKER TOWN, SHIVAJI NAGAR BENGALURU - 560001
TEL: 23535099 FAX: 23435312

Client

"Countrywide Promoters Private Limited (Amalgamated with M/S BPTP Limited Vide NCLT Chandigarh Order Dated 20th September 2024.)"

OT-14, 3rd floor, Next Door, Parkland, Sector-76, Faridabad-121004

Associate Architect

RSMS ARCHITECTS
RSMS ARCHITECTS PVT. LTD.
69, Nara Niwas Bhawani Kunj (Behind D2), Vasant Kunj, New Delhi-110070.
Tel.: 011-26898616, 26898617
www.rsms-arch.com

TO BE READ WITH THIS OFFICE
MEMO NO.: 12047
DATED: 03-04-2025

ARCHITECT'S SEAL & SIGNATURE	OWNER'S SEAL & SIGNATURE
JAN-2025	Scale : 1:100
Drawing Title:- UNIT CARPET AREA TOWER-06.07 & 08	Drawing No:- T6-08
	3-20012025