



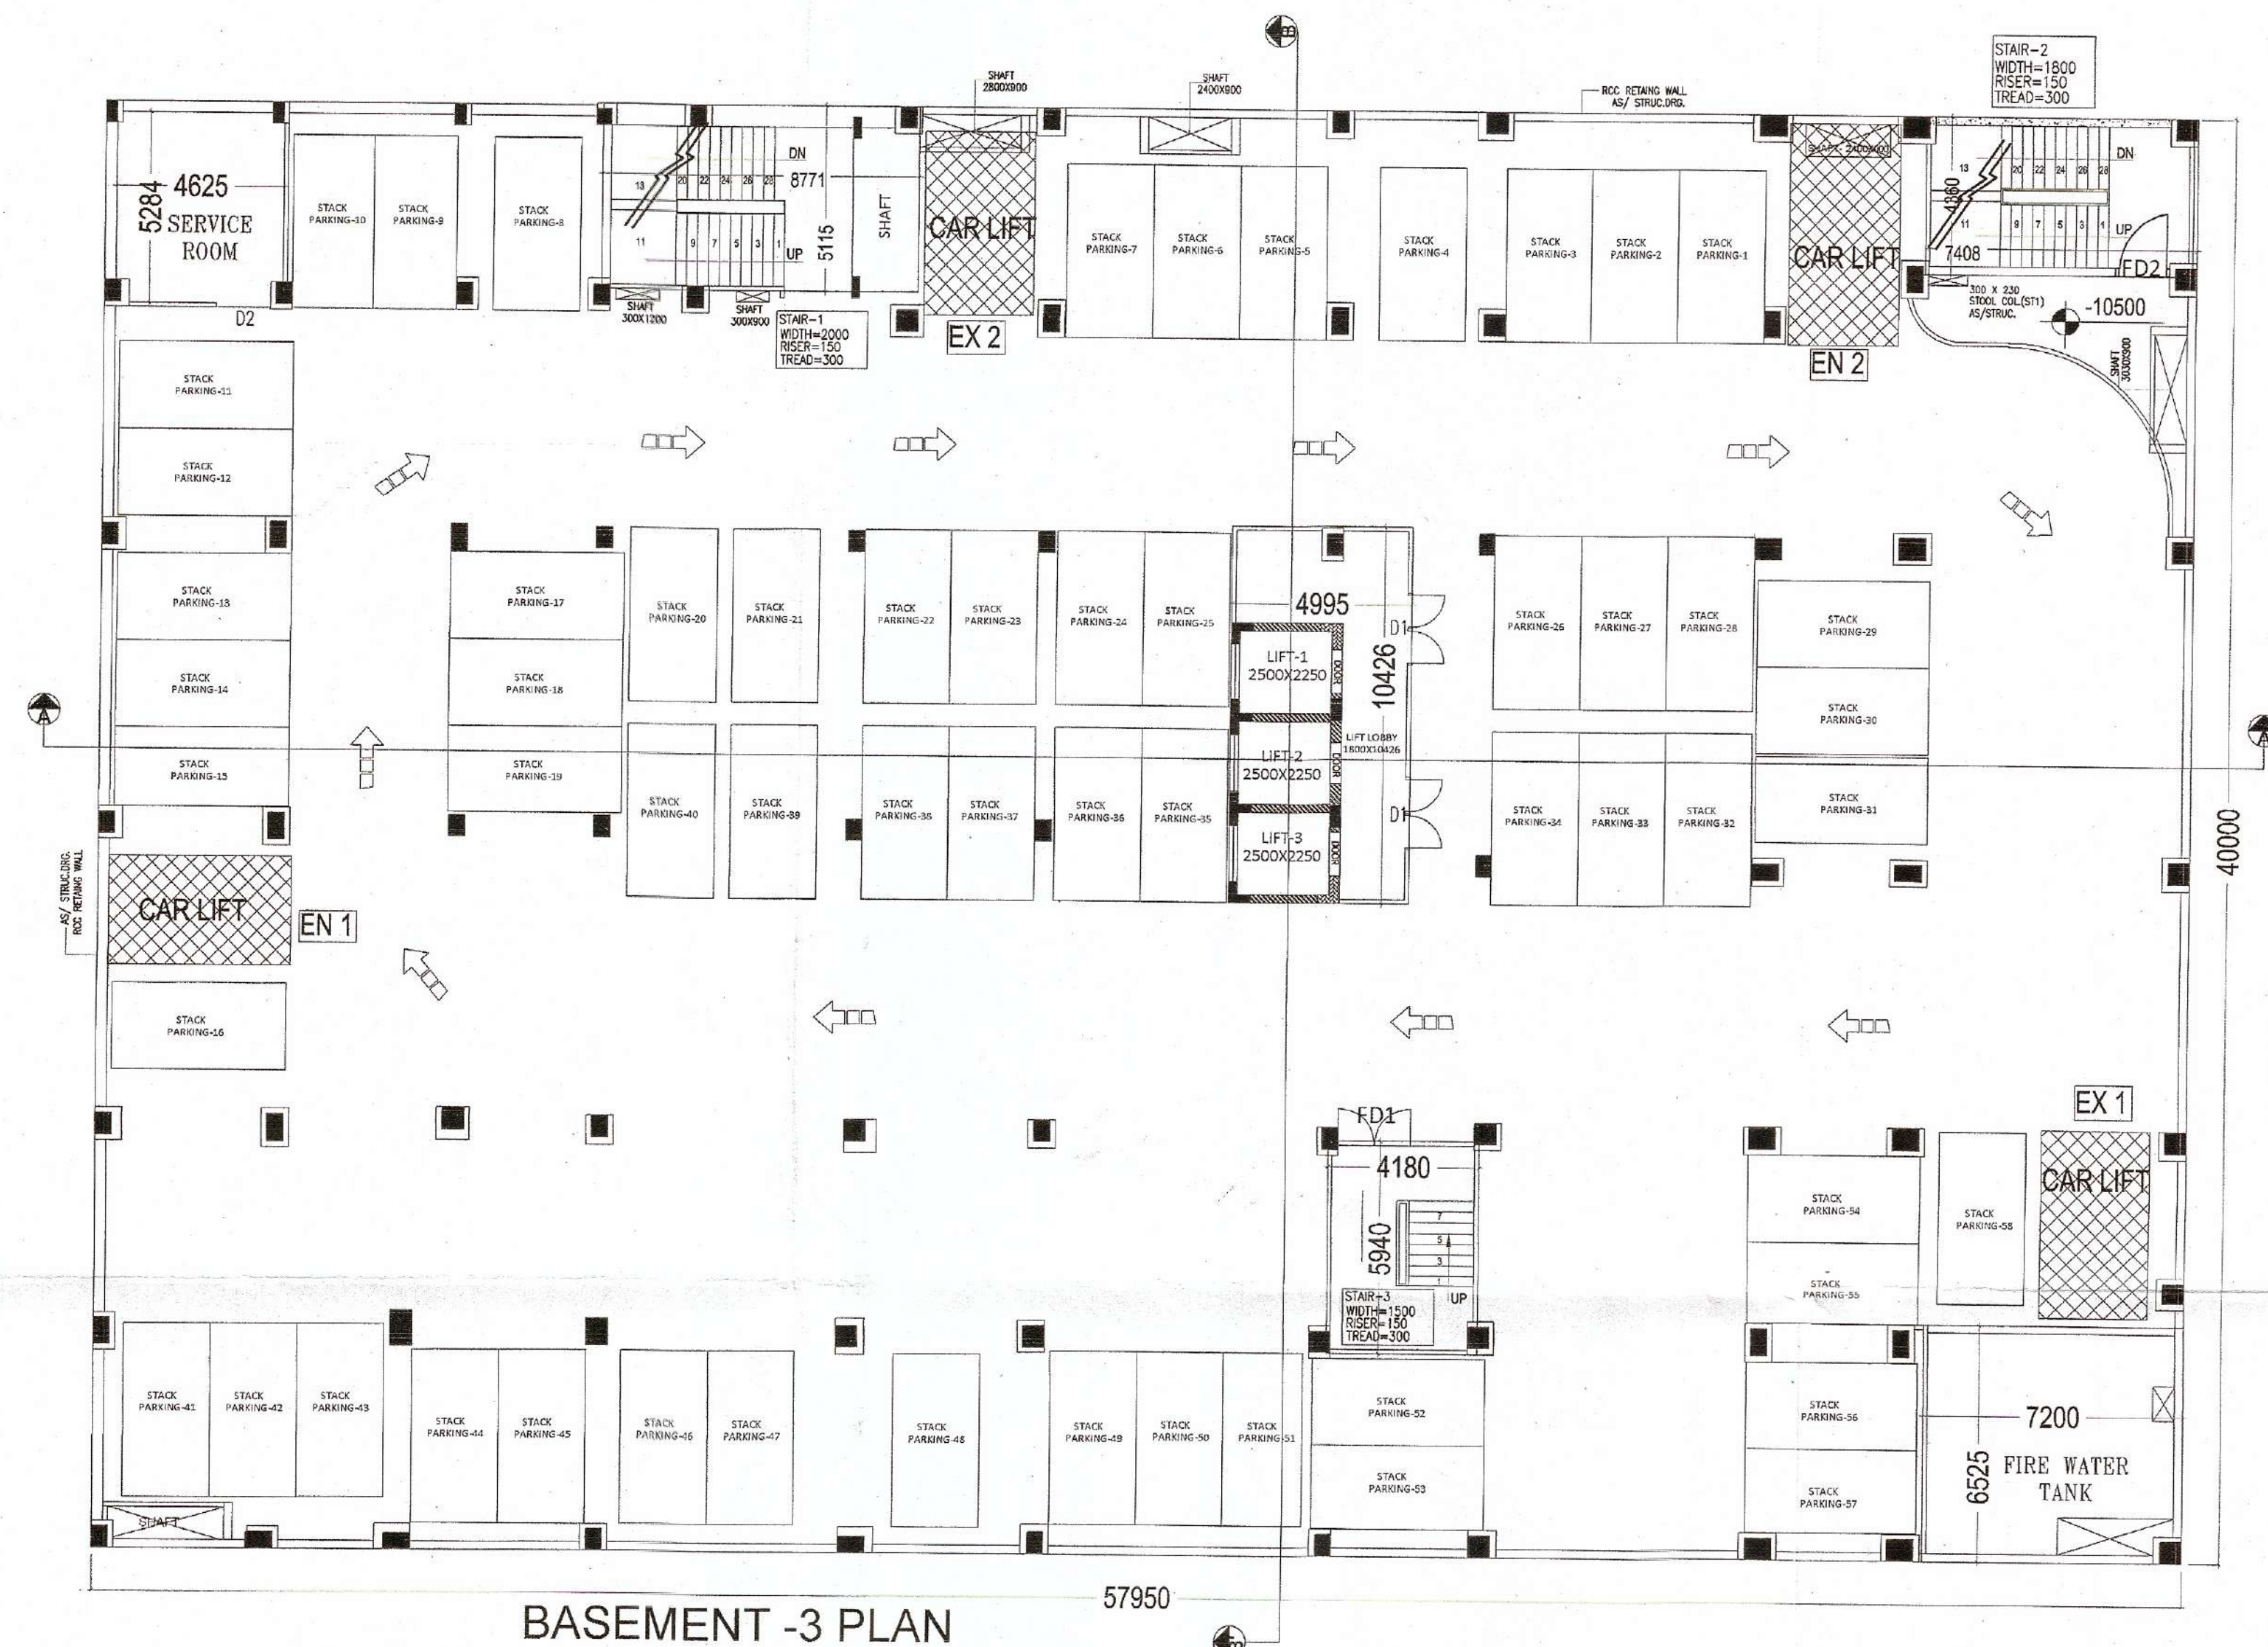

OPENING SCHEDULE

S NO	TYPE	SIZE	SILL	LINTEL
1	FD1	2000X2400	00	2400
2	FD2	1500X2400	00	2400
3	D1	2000X2400	00	2400
4	D2	1500X2400	00	2400

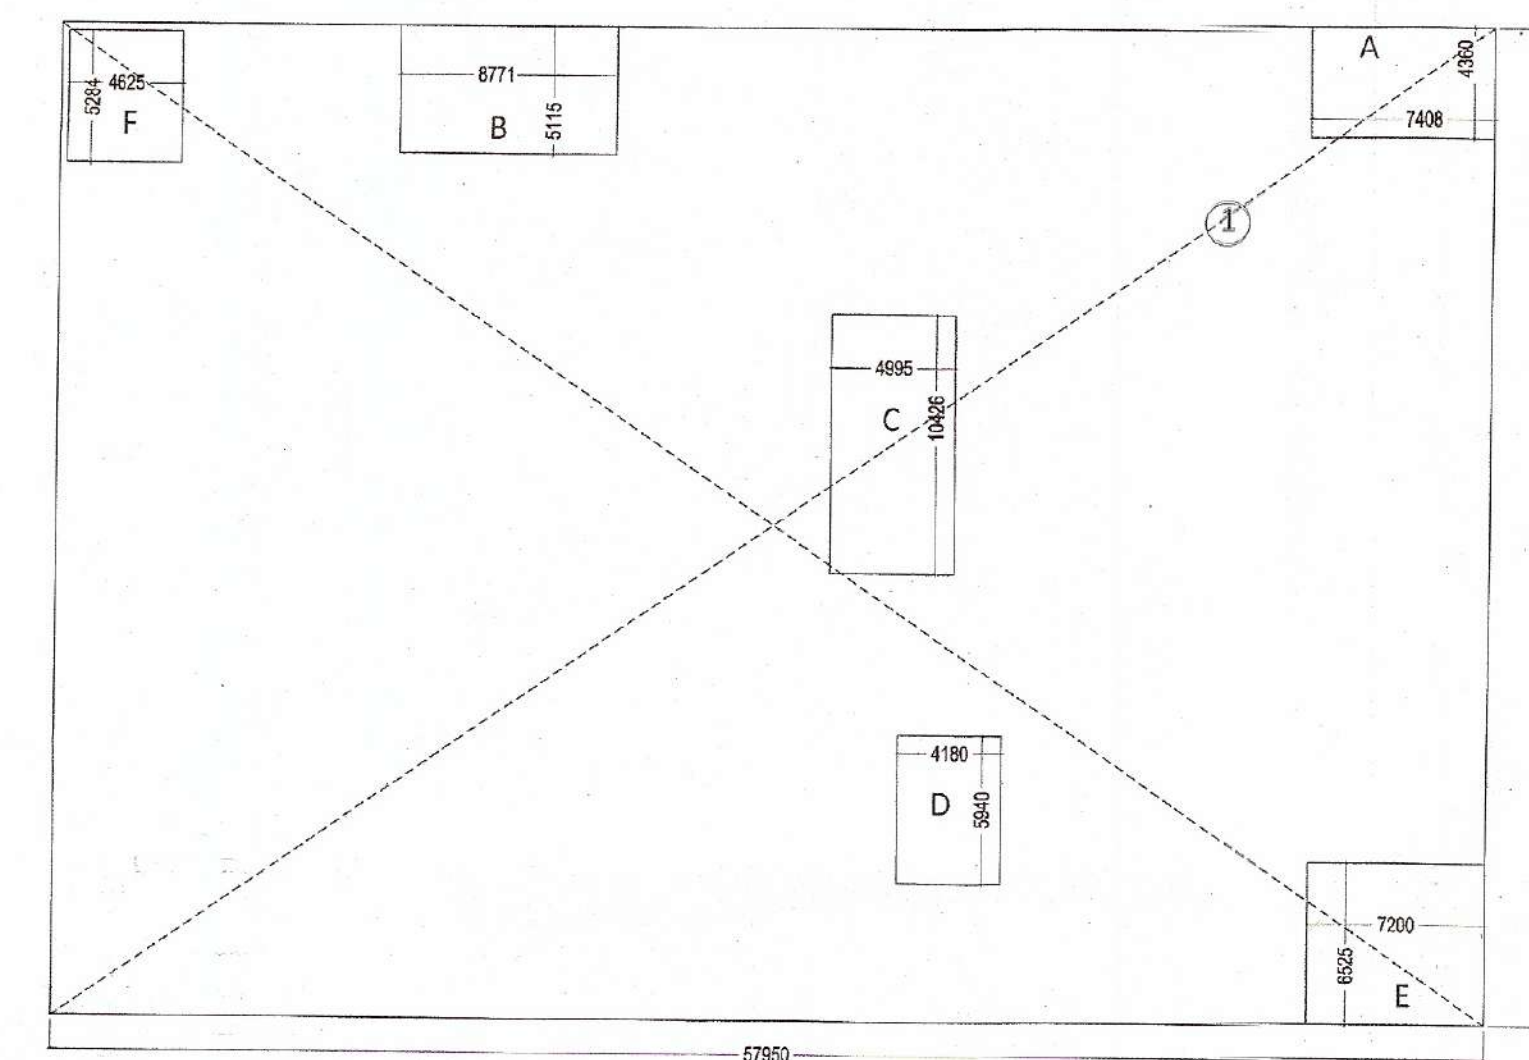


BASEMENT-3 AREA DETAIL (1:50)

BASEMENT-3 AREA CALCULATION								
S. NO	SHAPE	LENGTH IN MM	WIDTH IN MM	HEIGHT IN MM	COUNTS	AREA IN SQM.	FORMULA	REMARKS
ADDITIONS								
1	RECT	57.950	40.000	-	1	2318.00	LXB	
TOTAL AREA						2318.00		
DIDUCTIONS								
A	RECT	7.408	4.360	-	1	32.299	LXB	
B	RECT	8.771	5.115	-	1	44.864	LXB	
C	RECT	4.995	10.426	-	1	52.078	LXB	
D	RECT	4.180	5.94	-	1	24.829	LXB	
E	RECT	7.200	6.525	-	1	46.980	LXB	
F	RECT	4.625	5.284	-	1	24.439	LXB	
TOTAL AREA						225.488		
TOTAL BASEMENT -3 COVERED AREA								
						2318.00		
BASEMENT -3 PARKING AREA = (ADDITION(1) - TOTAL DIDUCTIONS)								
						2092.51		
NO'S OF CARS CAN BE PROVIDED AS/AREA = (2092.51/32)								
						SAY 65.39		
MECHANICAL NO'S OF CARS PROVIDED IN BASEMENT-3 = 116 (AS SHOWN)								

REVISED AND PROPOSED BUILDING PLAN OF MULTIPLEX SECTOR 55-56
GURGAON FOR M/S CORAL REALTOR PVT LTD.

NORTH:-

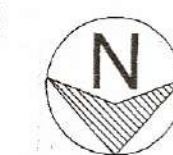

SCALE:-

1:150

OWNER'S SIGN:-

ARCHITECT'S SIGN:-

AR. KAMLESH GUPTA
(CA/2001/27993)
733, SEC.-14, GURGAON
MOB. 9810352510