



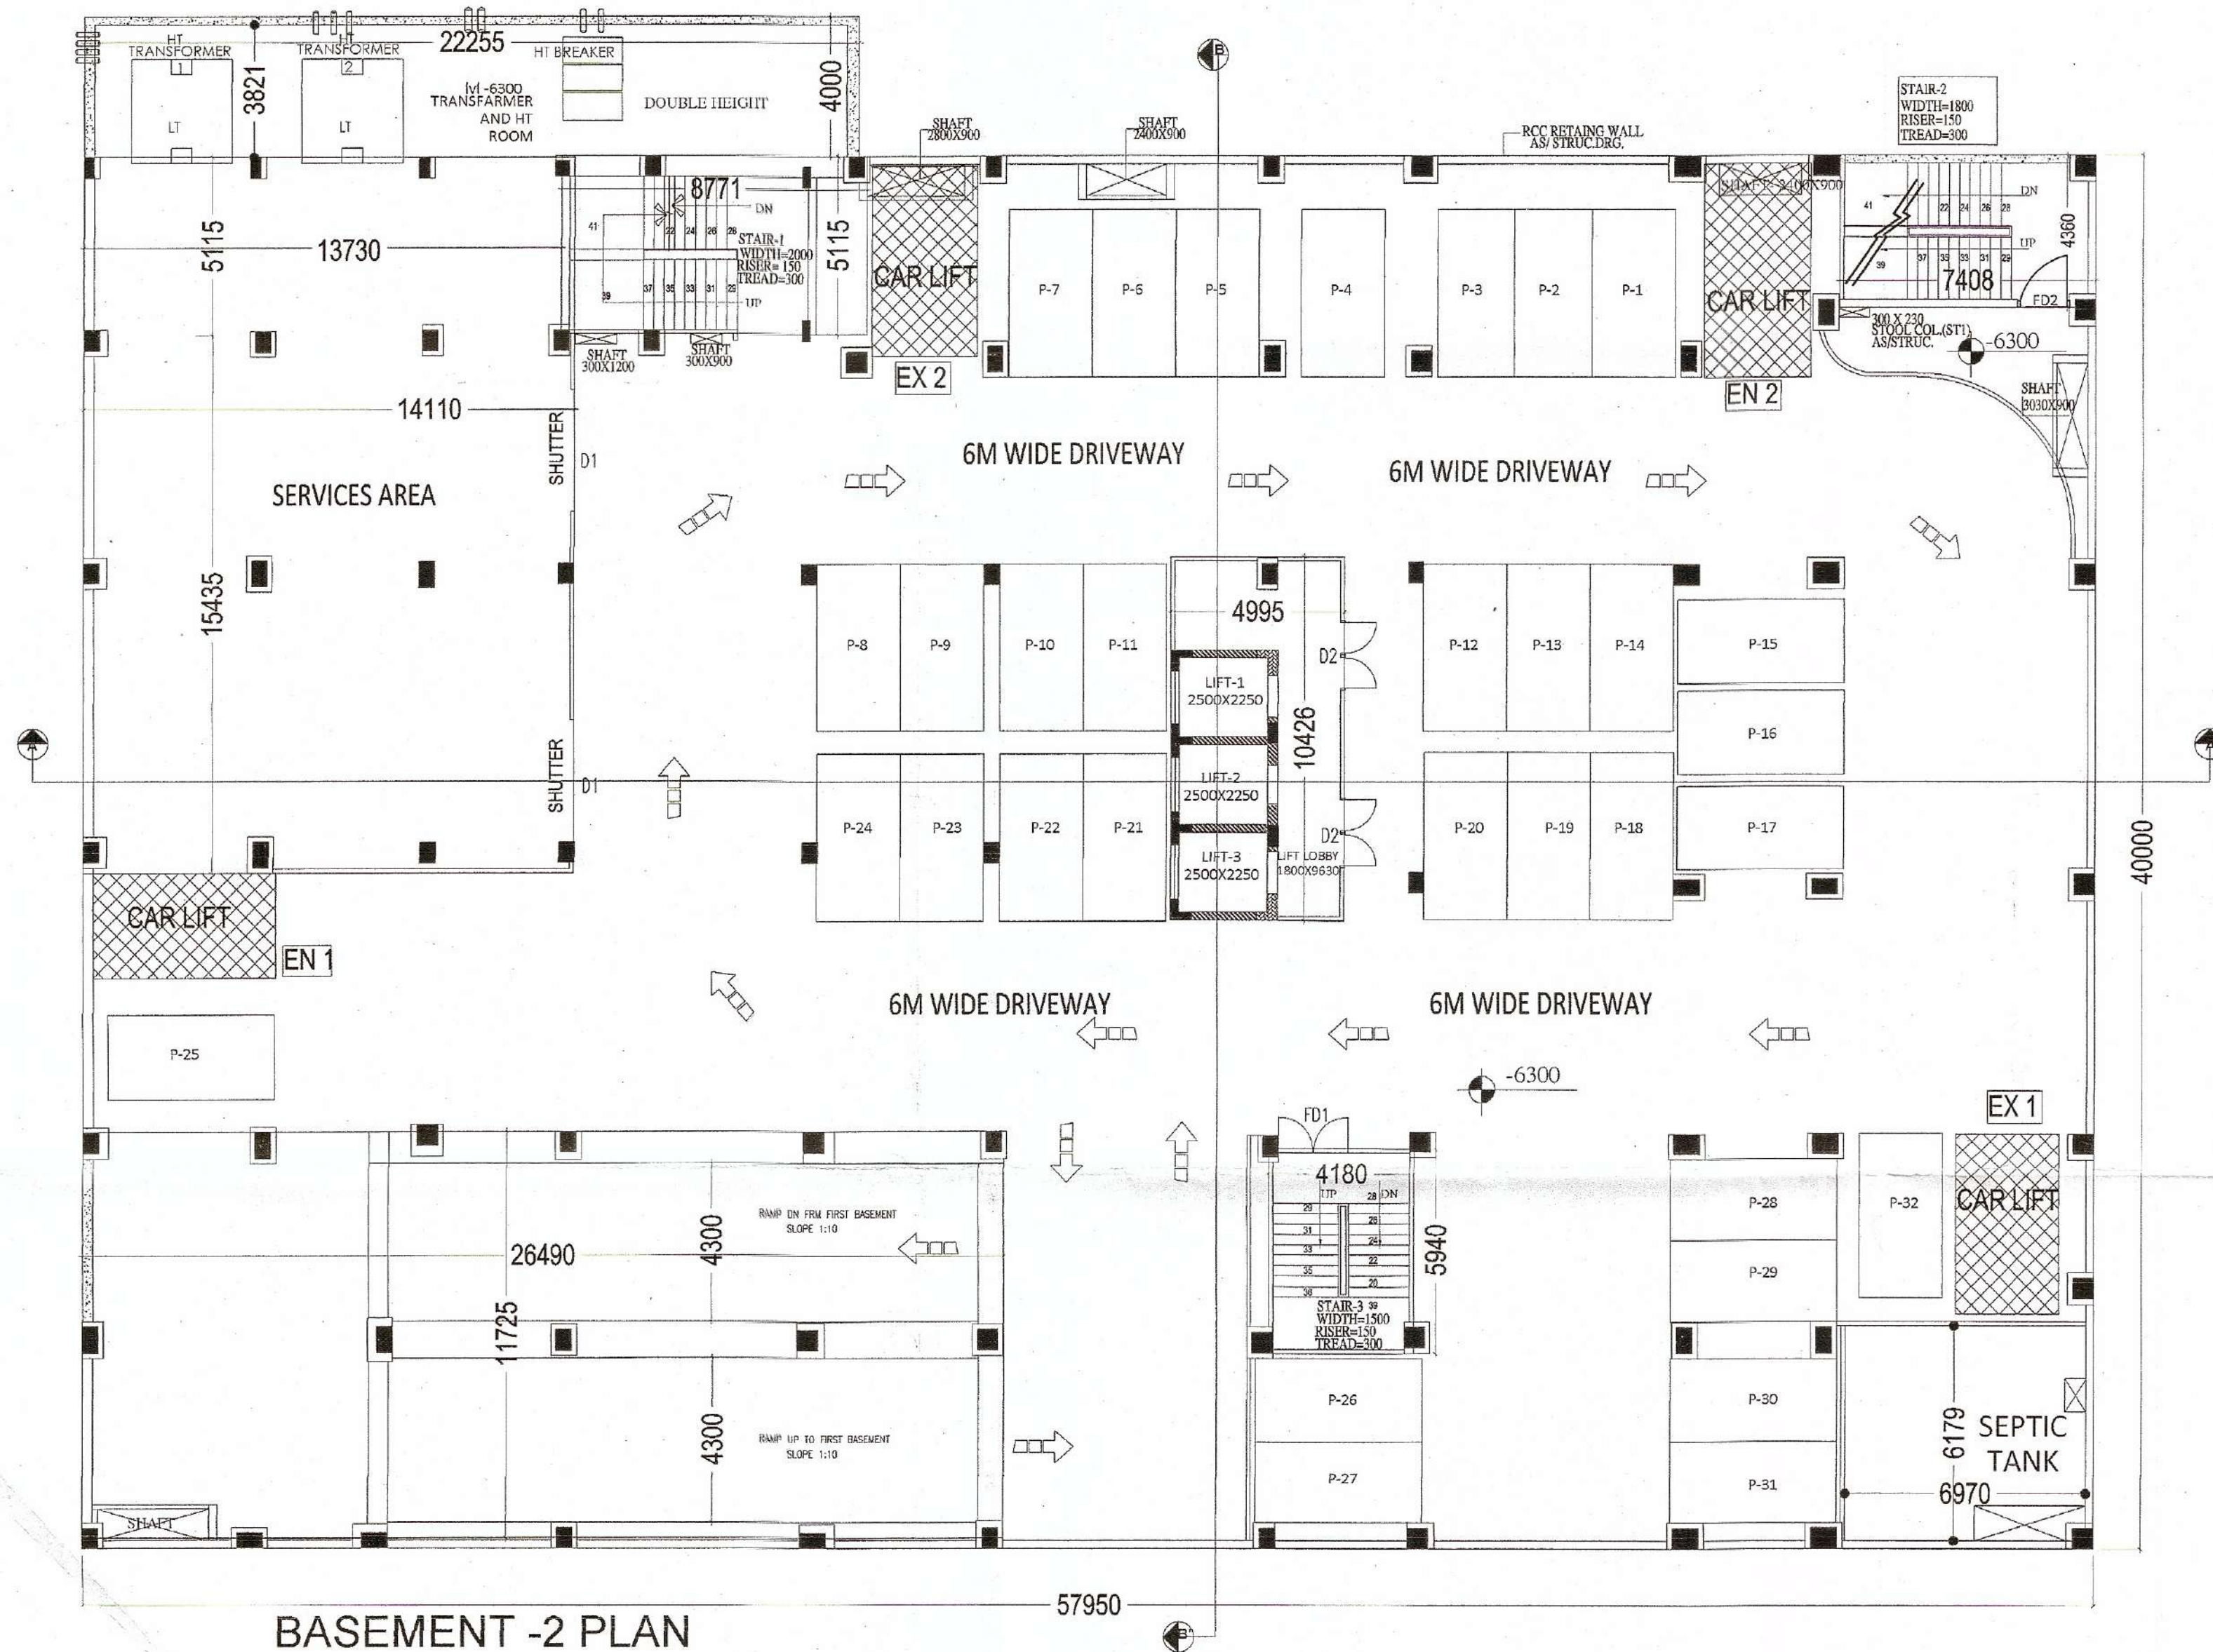

BASEMENT -2 PLAN

OPENING SCHEDULE

S NO	TYPE	SIZE	SILL	LINTEL
1	FD1	2000X2400	00	2400
2	FD2	1500X2400		
3	D1	3500X2400	00	2400
4	D2	2000X2400	00	2400

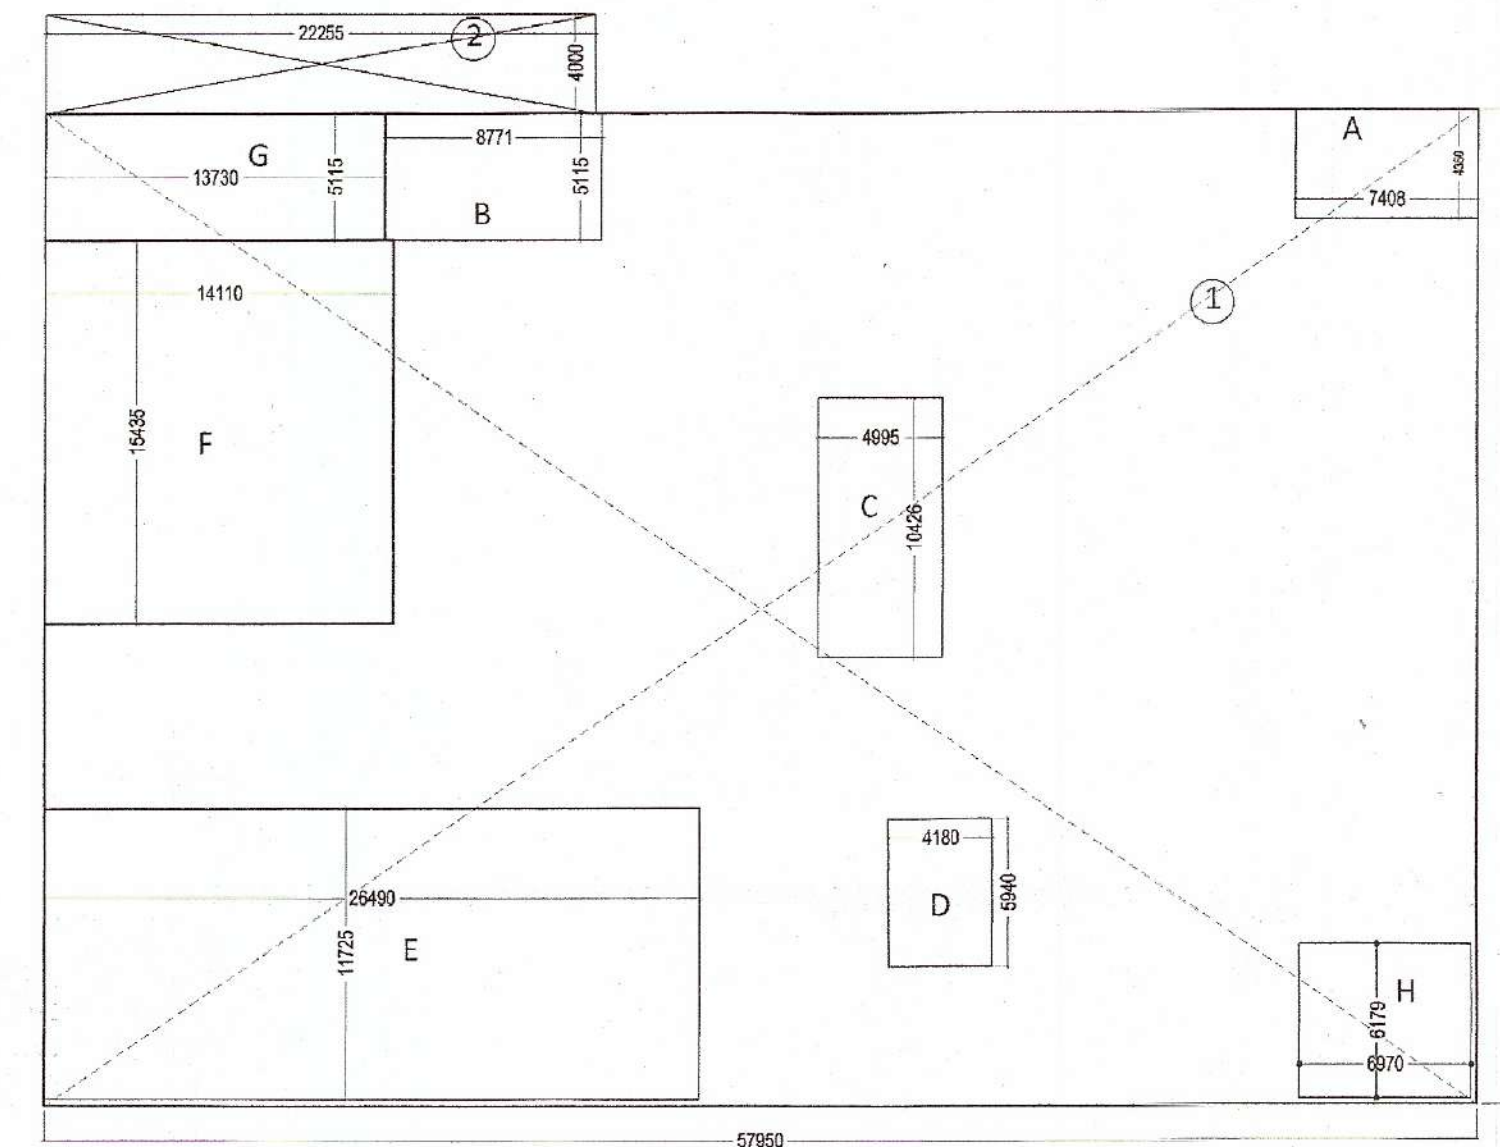

BASEMENT-2 AREA DETAIL (1:50)

BASEMENT-2 AREA CALCULATION								
S. NO	SHAPE	LENGTH IN MM	WIDTH IN MM	HEIGHT IN MM	COUNTS	AREA IN SQM.	FORMULA	REMARKS
ADDITIONS								
1	RECT	57.950	40.000	-	1	2318.00	LXB	
2	RECT	22.255	4.000	-	1	89.02	LXB	
						TOTAL AREA	2407.02	
DIDUCTIONS								
A	RECT	7.408	4.360	-	1	32.299	LXB	
B	RECT	8.771	5.115	-	1	44.864	LXB	
C	RECT	4.995	10.426	-	1	52.078	LXB	
D	RECT	4.180	5.94	-	1	24.829	LXB	
E	RECT	26.490	11.725	-	1	310.595	LXB	
F	RECT	14.110	15.435	-	1	217.788	LXB	
G	RECT	13.730	5.115	-	1	70.229	LXB	
H	RECT	4.180	5.94	-	1	24.829	LXB	
						TOTAL AREA	777.511	
TOTAL BASEMENT -2 COVERED AREA						= (ADDITION1 +ADDITION2)		
						2407.02		
BASEMENT -2 PARKING AREA						= (ADDITION(1) -TOTAL DIDUCTION)		
						1540.49		
NO'S OF CARS CAN BE PROVIDED AS/AREA =						(1540.49/32)		
						SAY	48.14	
NO'S OF CARS PROVIDED IN BASEMENT-2 =						32 (AS SHOWN)		

REVISED AND PROPOSED BUILDING PLAN OF MULTIPLEX SECTOR 55-56
GURGAON FOR M/S CORAL REALTOR PVT LTD.

NORTH:-



SCALE:-

1:150

OWNER'S SIGN:-

ARCHITECT'S SIGN:-

AR. KAMLESH GUPTA
(CA/2001127999)
733, SEC.-14, GURGAON
MOB. 9810352510