



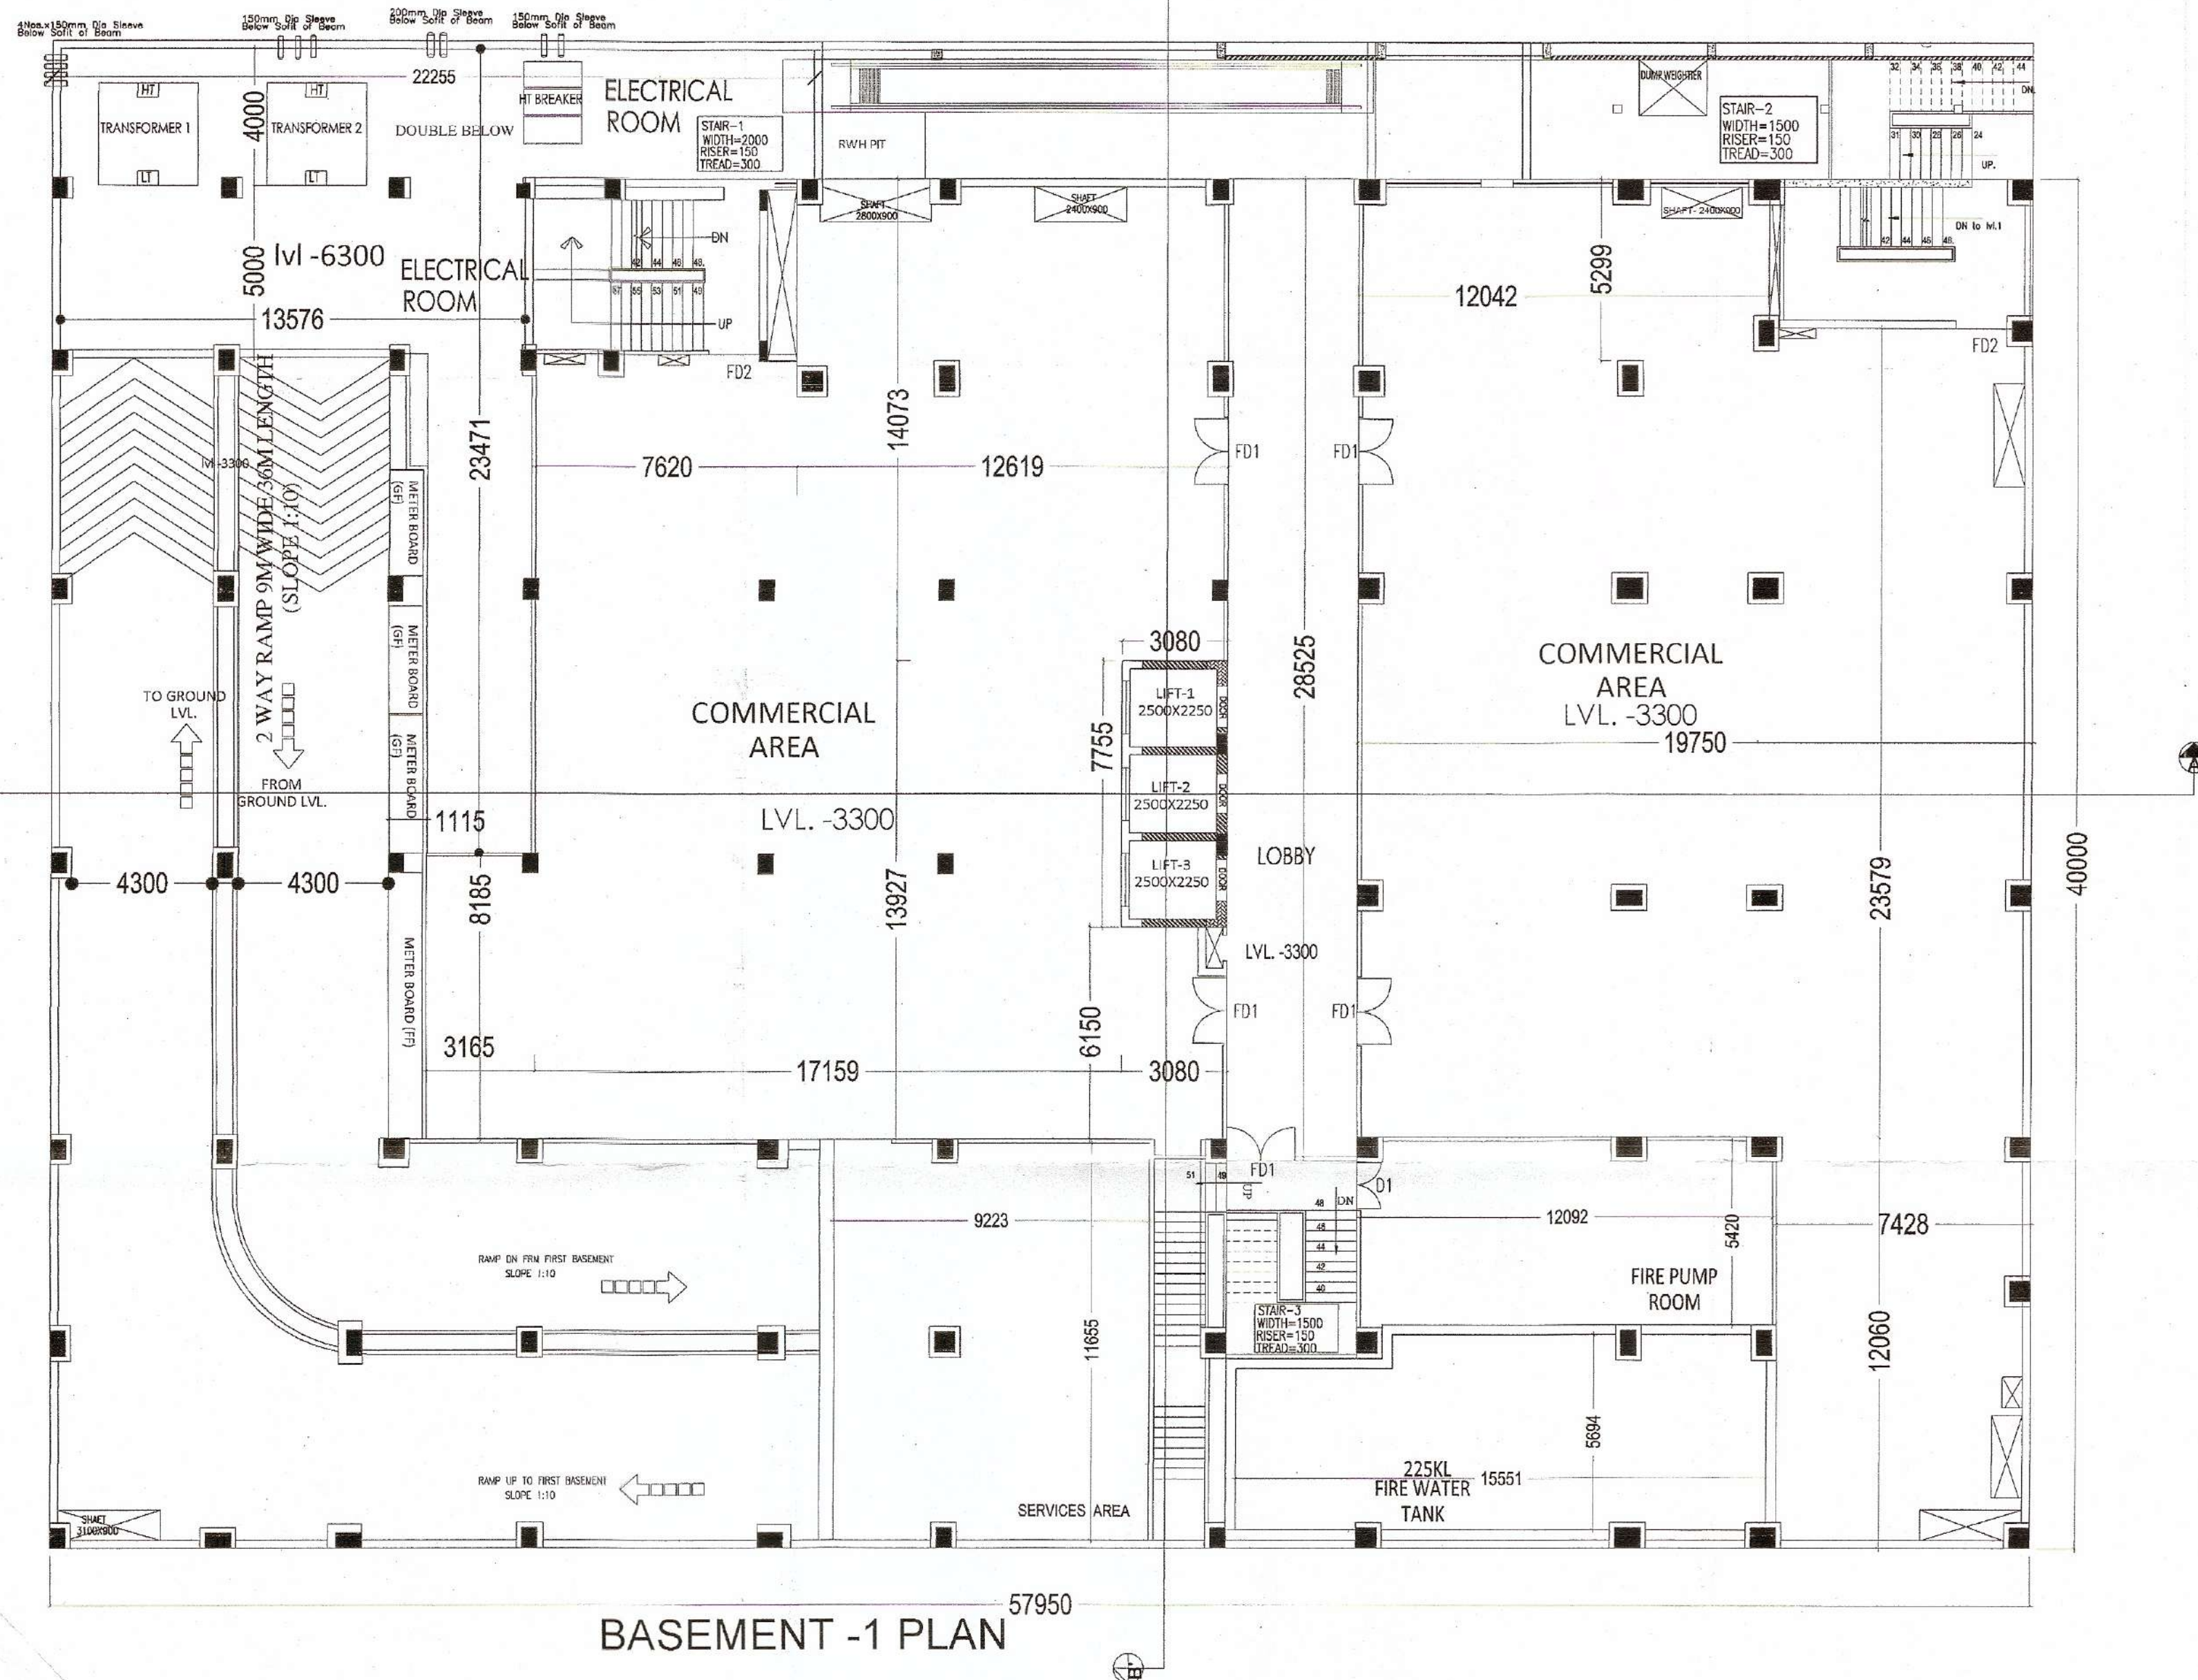

OPENING SCHEDULE

S NO	TYPE	SIZE	SILL	LINTEL
1	FD1	1800X2400	00	2400
2	FD2	1500X2400	00	2400
3	D1	1500X2400	00	2400

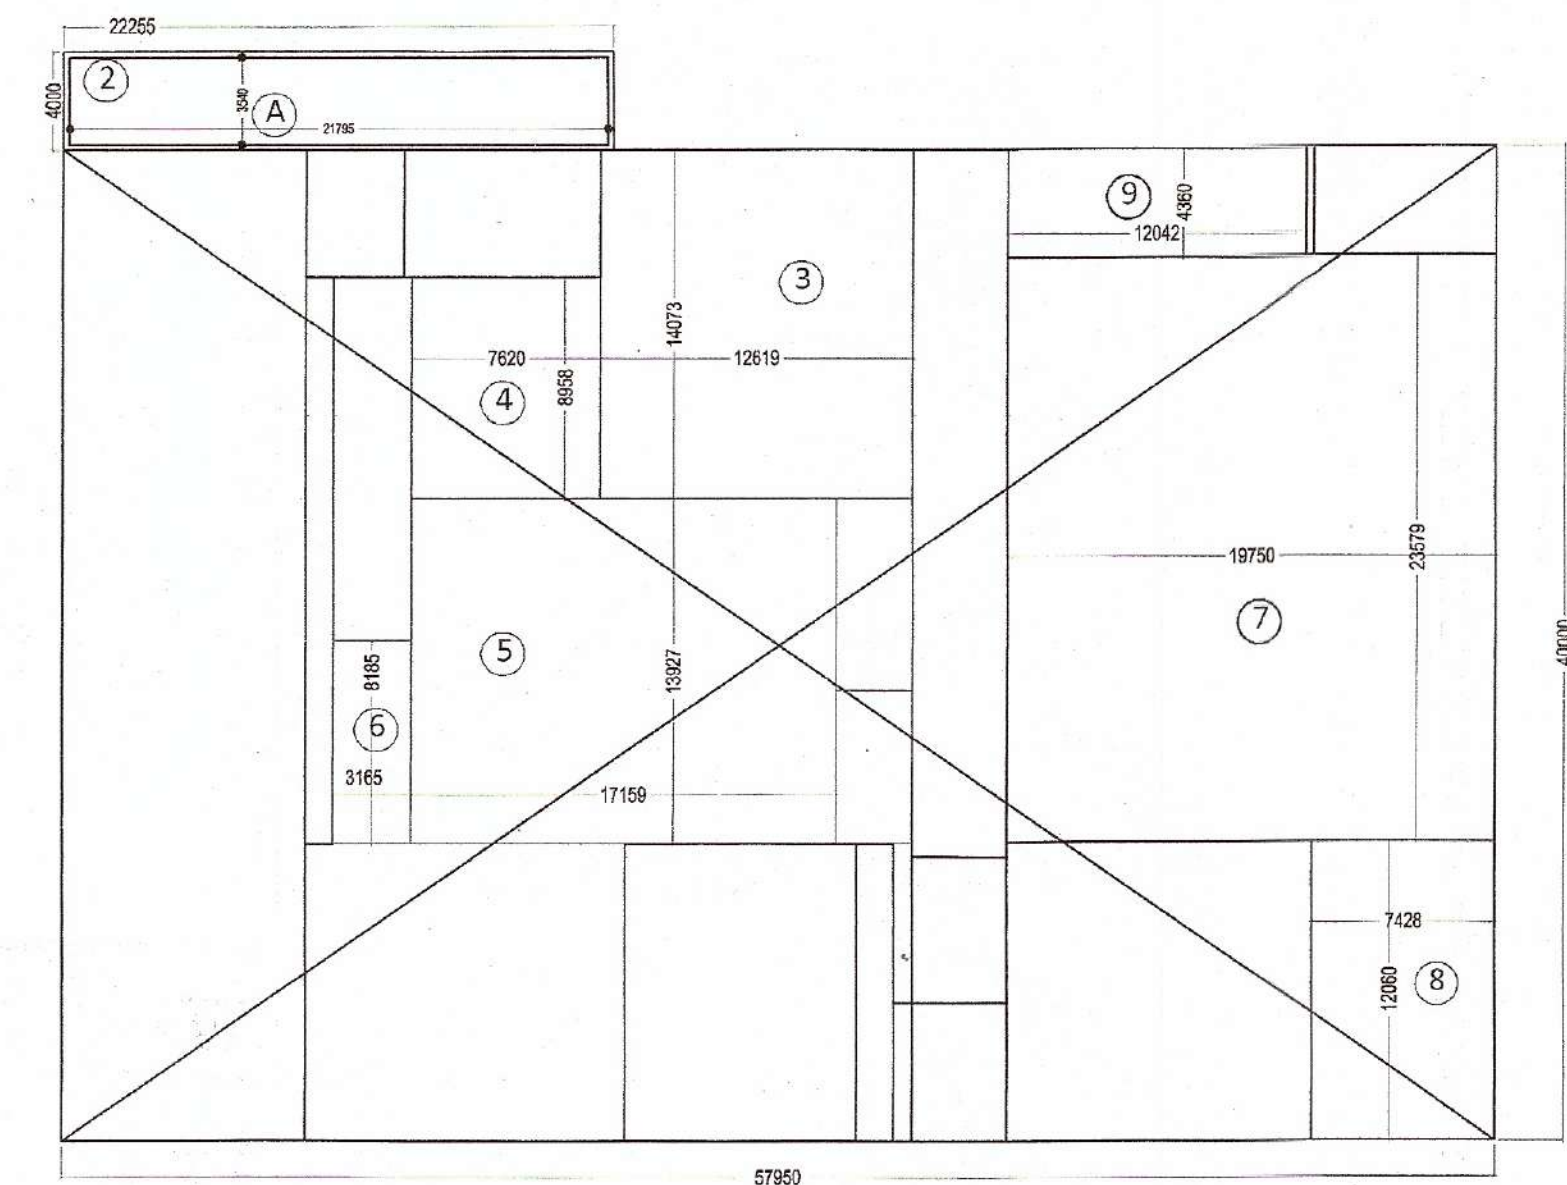

BASEMENT-1 AREA DETAIL (1:50)

BASEMENT-1 AREA CALCULATION (O.C ALREADY TAKEN)								
S. NO.	SHAPE	LENGTH IN MM	WIDTH IN MM	HEIGHT IN MM	COUNTS	AREA IN SQM.	FORMULA	REMARKS
ADDITIONS								
1	RECT	57.95	40	-	1	2318.00	LXB	
2	RECT	22.255	4	-	1	89.02	LXB	
						TOTAL AREA	2407.02	
TOTAL ACHIEVED FAR AREA OF BASEMENT -1								
3	RECT	12.619	14.073	-	1	177.59	LXB	
4	RECT	7.62	8.958	-	1	68.26	LXB	
5	RECT	17.159	13.927	-	1	238.97	LXB	
6	RECT	3.165	8.185	-	1	25.91	LXB	
7	RECT	19.75	23.579	-	1	465.69	LXB	
8	RECT	7.428	12.06	-	1	89.58	LXB	
9	RECT	12.042	4.36	-	1	52.50	LXB	
						TOTAL AREA	1118.50	
TOTAL ACHIEVED FAR AREA OF BASEMENT -1 = 1118.50								
TOTAL COVERED AREA OF BASEMENT-1 = (ADDITIONS -DIDUCTION)								
DIDUCTIONS								
A	RECT	21.795	3.540	-	1	77.154	LXB	
						TOTAL	2329.87	
TOTAL COVERED AREA OF BASEMENT-1 = 2329.87								

REVISED AND PROPOSED BUILDING PLAN OF MULTIPLEX SECTOR 55-56
GURGAON FOR M/S CORAL REALTOR PVT LTD.

NORTH:-



SCALE:-

1:150

OWNER'S SIGN:-

ARCHITECT'S SIGN:-

AR. KAMLESH GUPTA
(CA/2001/27999)
733, SEC-14, GURGAON
MOB. 9810352510