
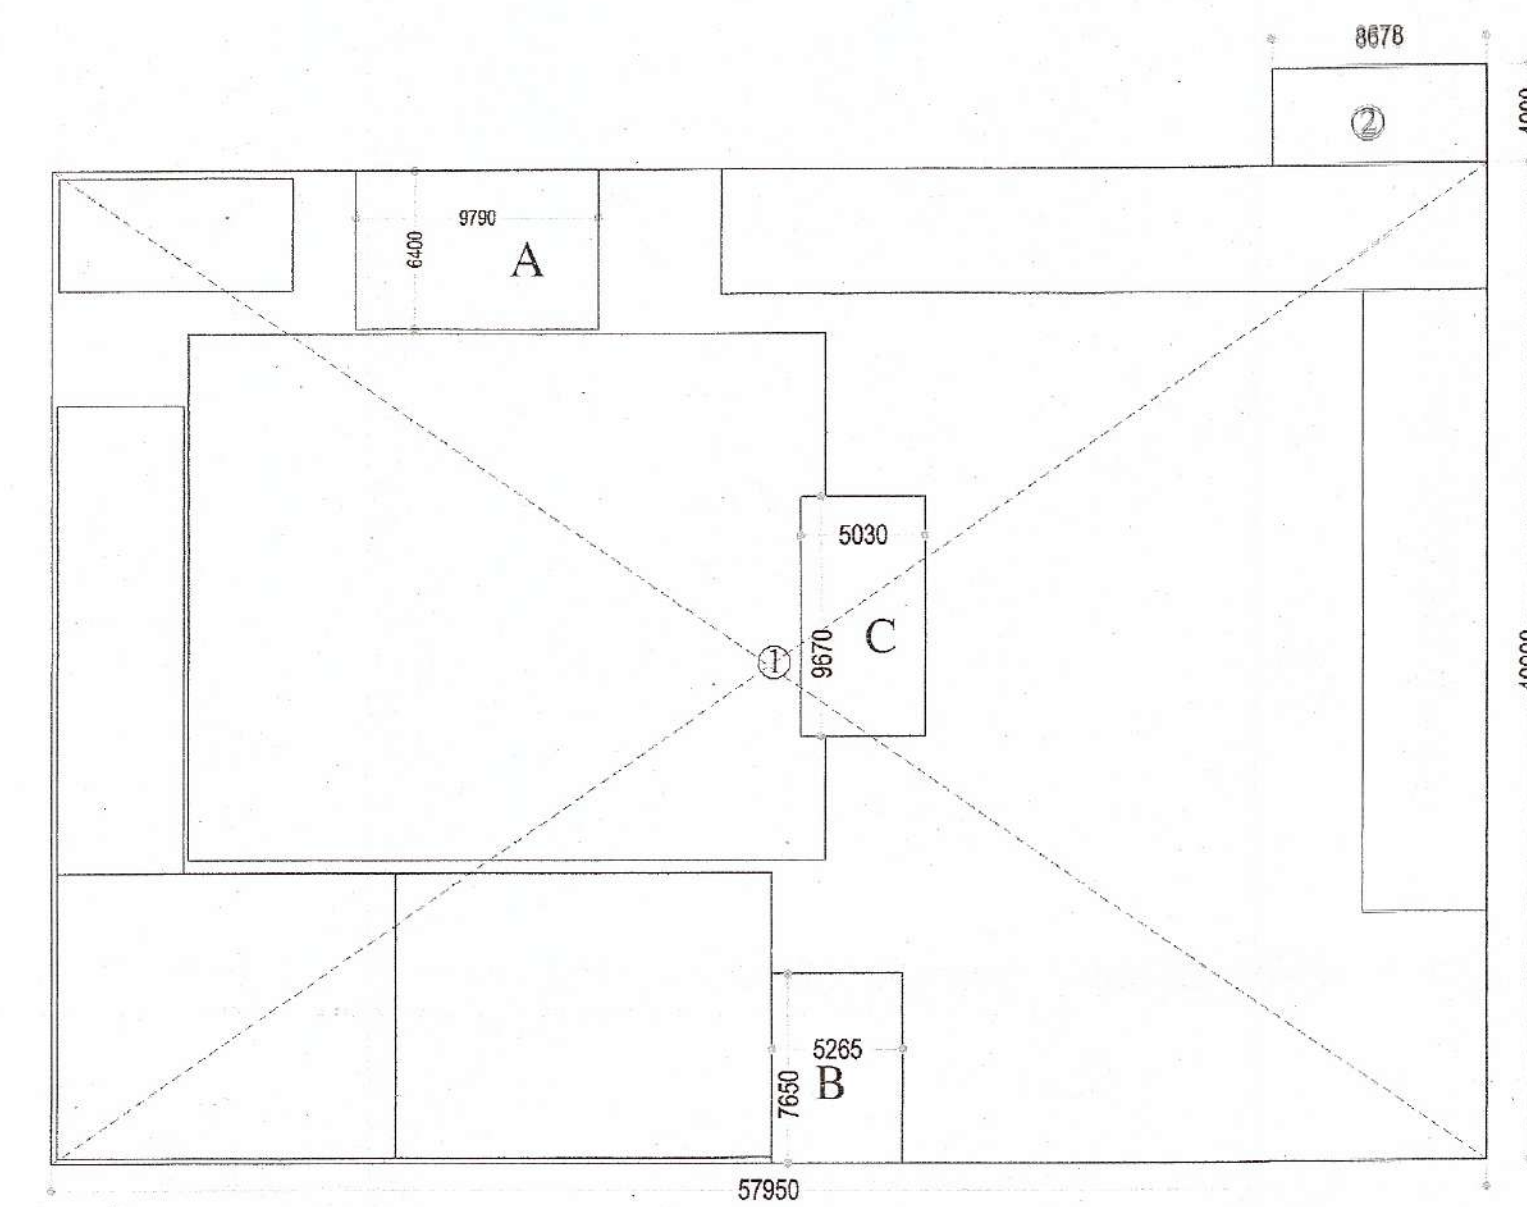


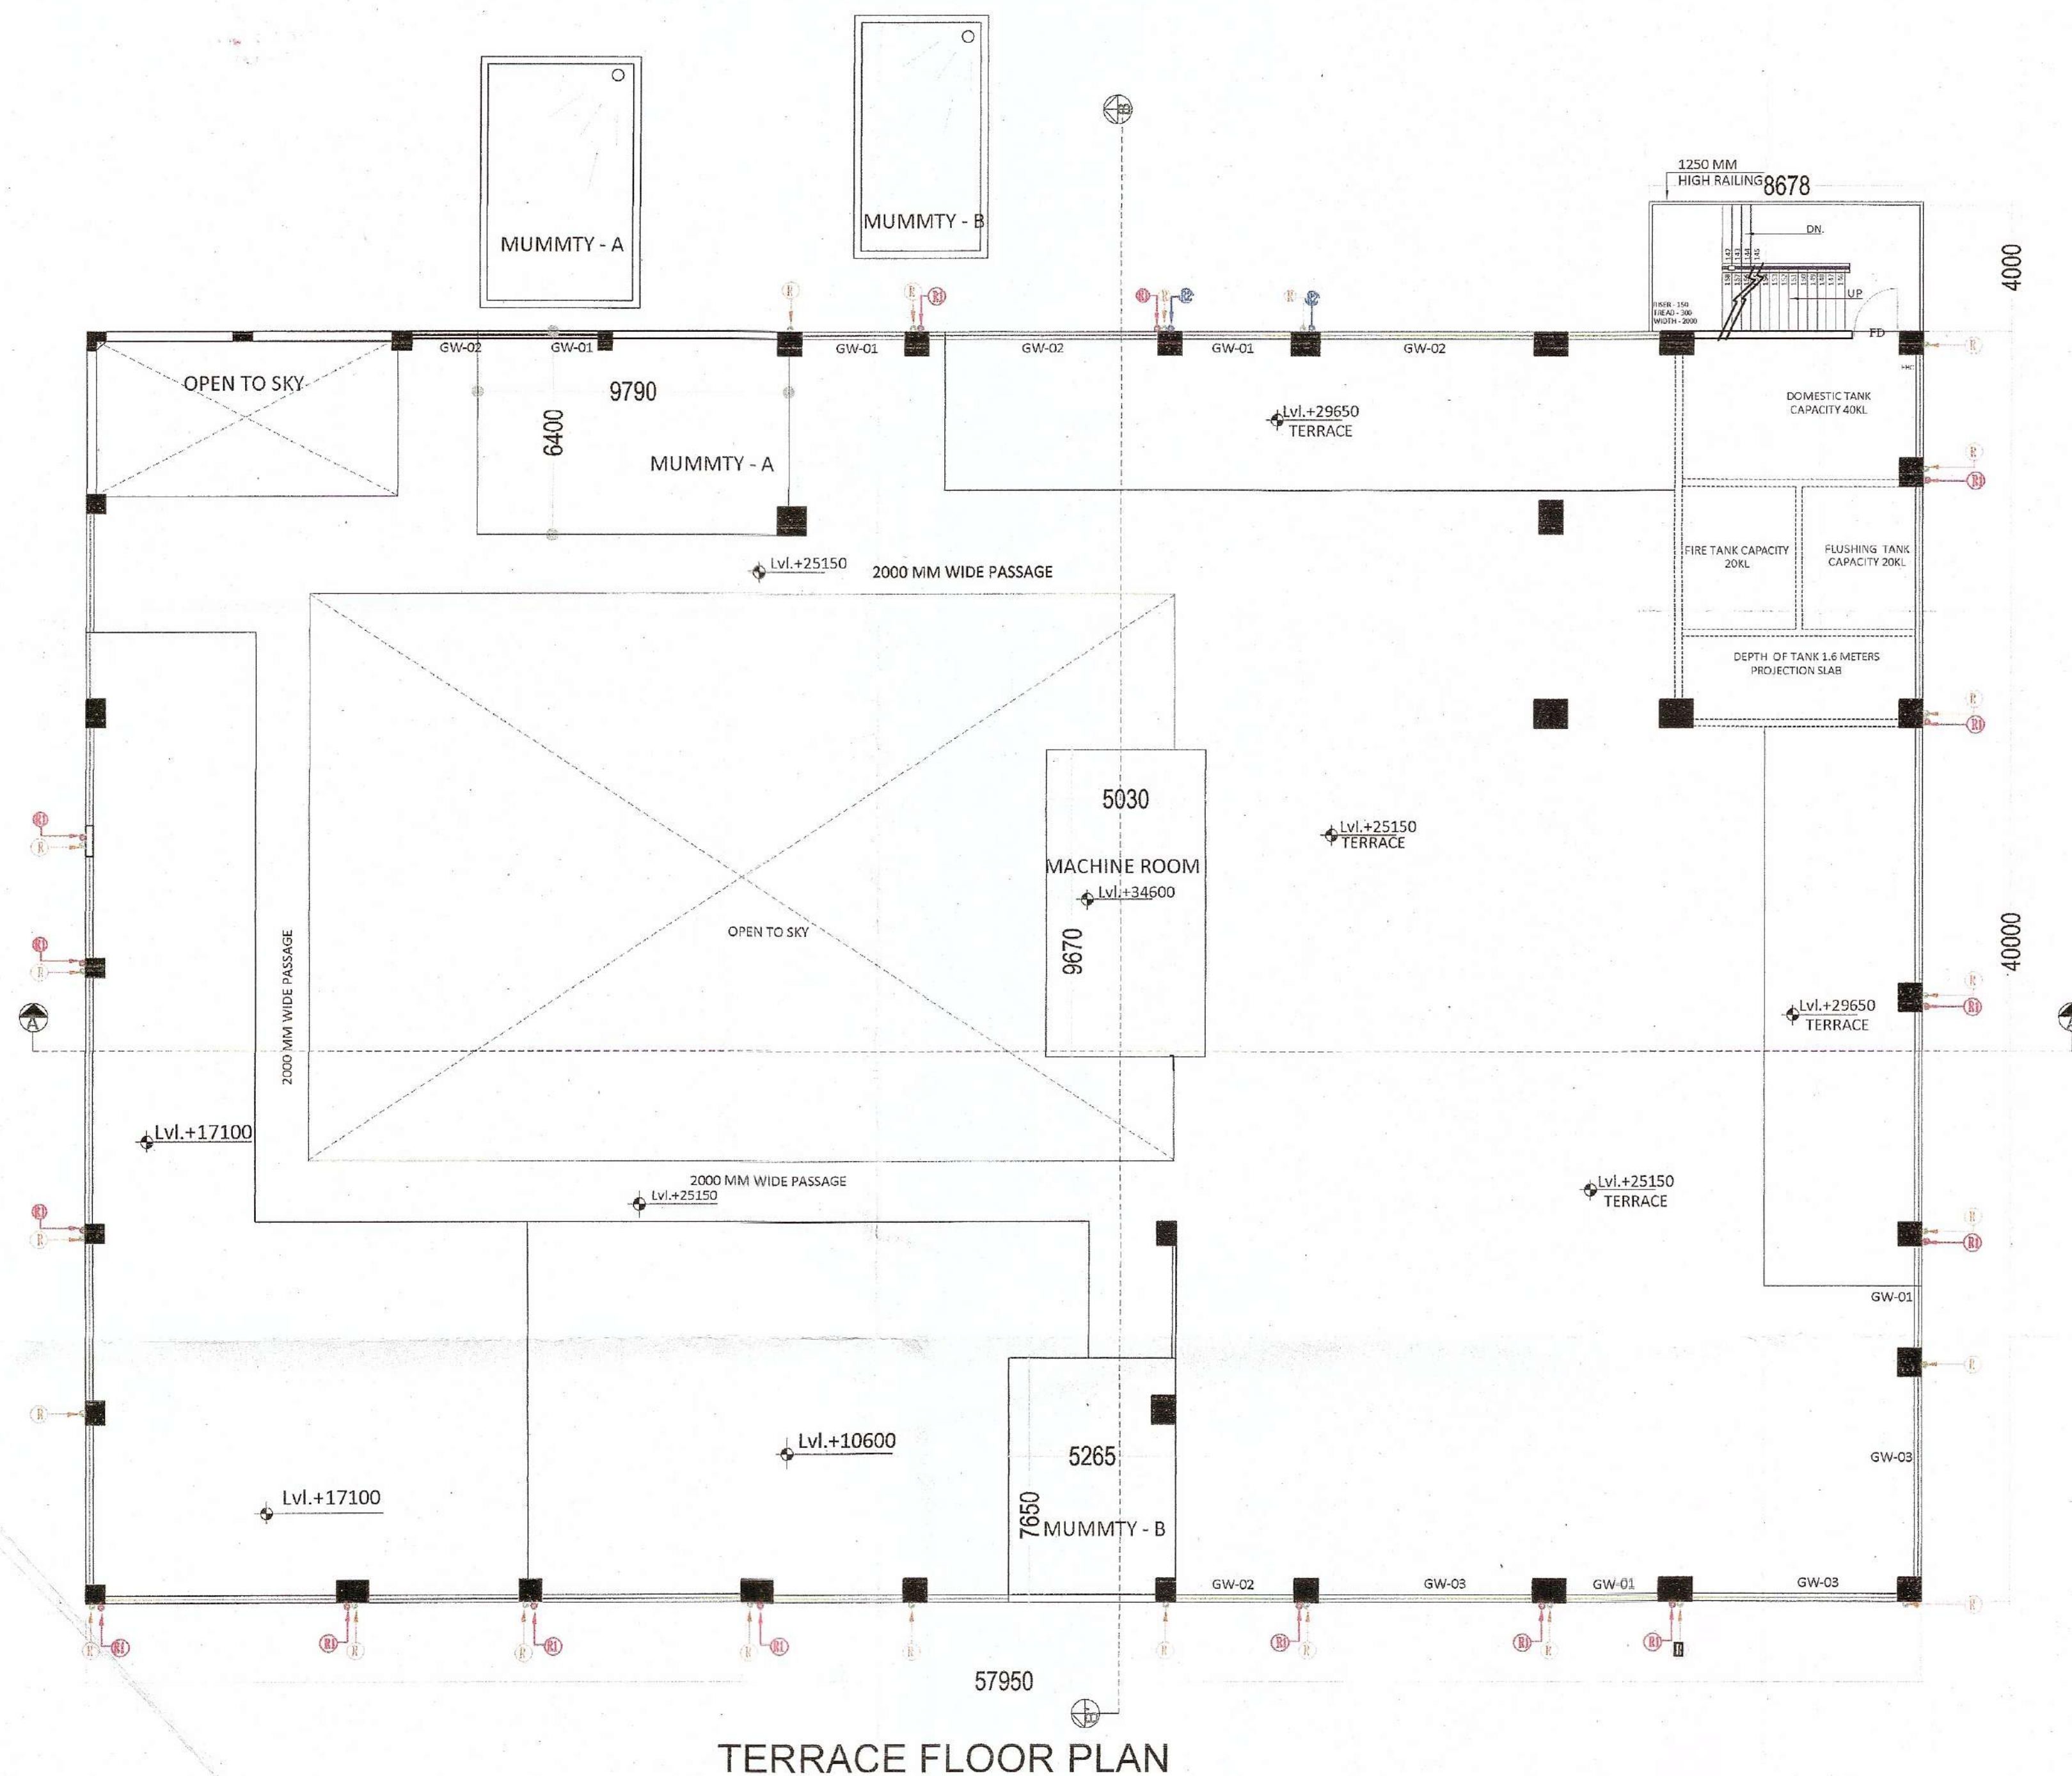

MUMMTY M. ROOM AREA CALCULATION								
S. NO	SHAPE	LENGTH IN MM	WIDTH IN MM	HEIGHT IN MM	COUNTS	AREA IN SQM.	FORMULA	REMARKS
ADDITIONS								
1	RECT	57.950	40.000	-	1	2318.000	LXB	
2	RECT	8.678	4.000	-	1	34.712	LXB	
				TOTAL AREA		2352.712		
MUMMTY AND M. ROOM AREA								
A	RECT	9.790	6.400	-	1	62.656	LXB	
B	RECT	5.265	7.650	-	1	40.277	LXB	
C	RECT	5.030	9.670	-	1	48.640	LXB	
				TOTAL AREA		151.573		

LEGEND & ABBREVIATIONS	
SYMBOL	DESCRIPTION
(R)	110mmRAIN WATER PIPE FROM TOP ROOF
(R1)	110mm uPVC WASTE WATER PIPE
(R2)	110mm uPVC SOIL PIPE

1. ALL DIMENSIONS ARE IN MM

2. USE HALF BRICK WALL ONLY OTHERWISE SPECIFIED

REVISED AND PROPOSED BUILDING PLAN OF MULTIPLEX SECTOR 55-56
GURGAON FOR M/S CORAL REALTOR PVT LTD.

NORTH:-



SCALE:-

1:150

OWNER'S SIGN:-

ARCHITECT'S SIGN:-

AR. KAMLESH GUPTA
(CA/2001/27999)
733, SEC.-14, GURGAON
MOB. 9810352510