


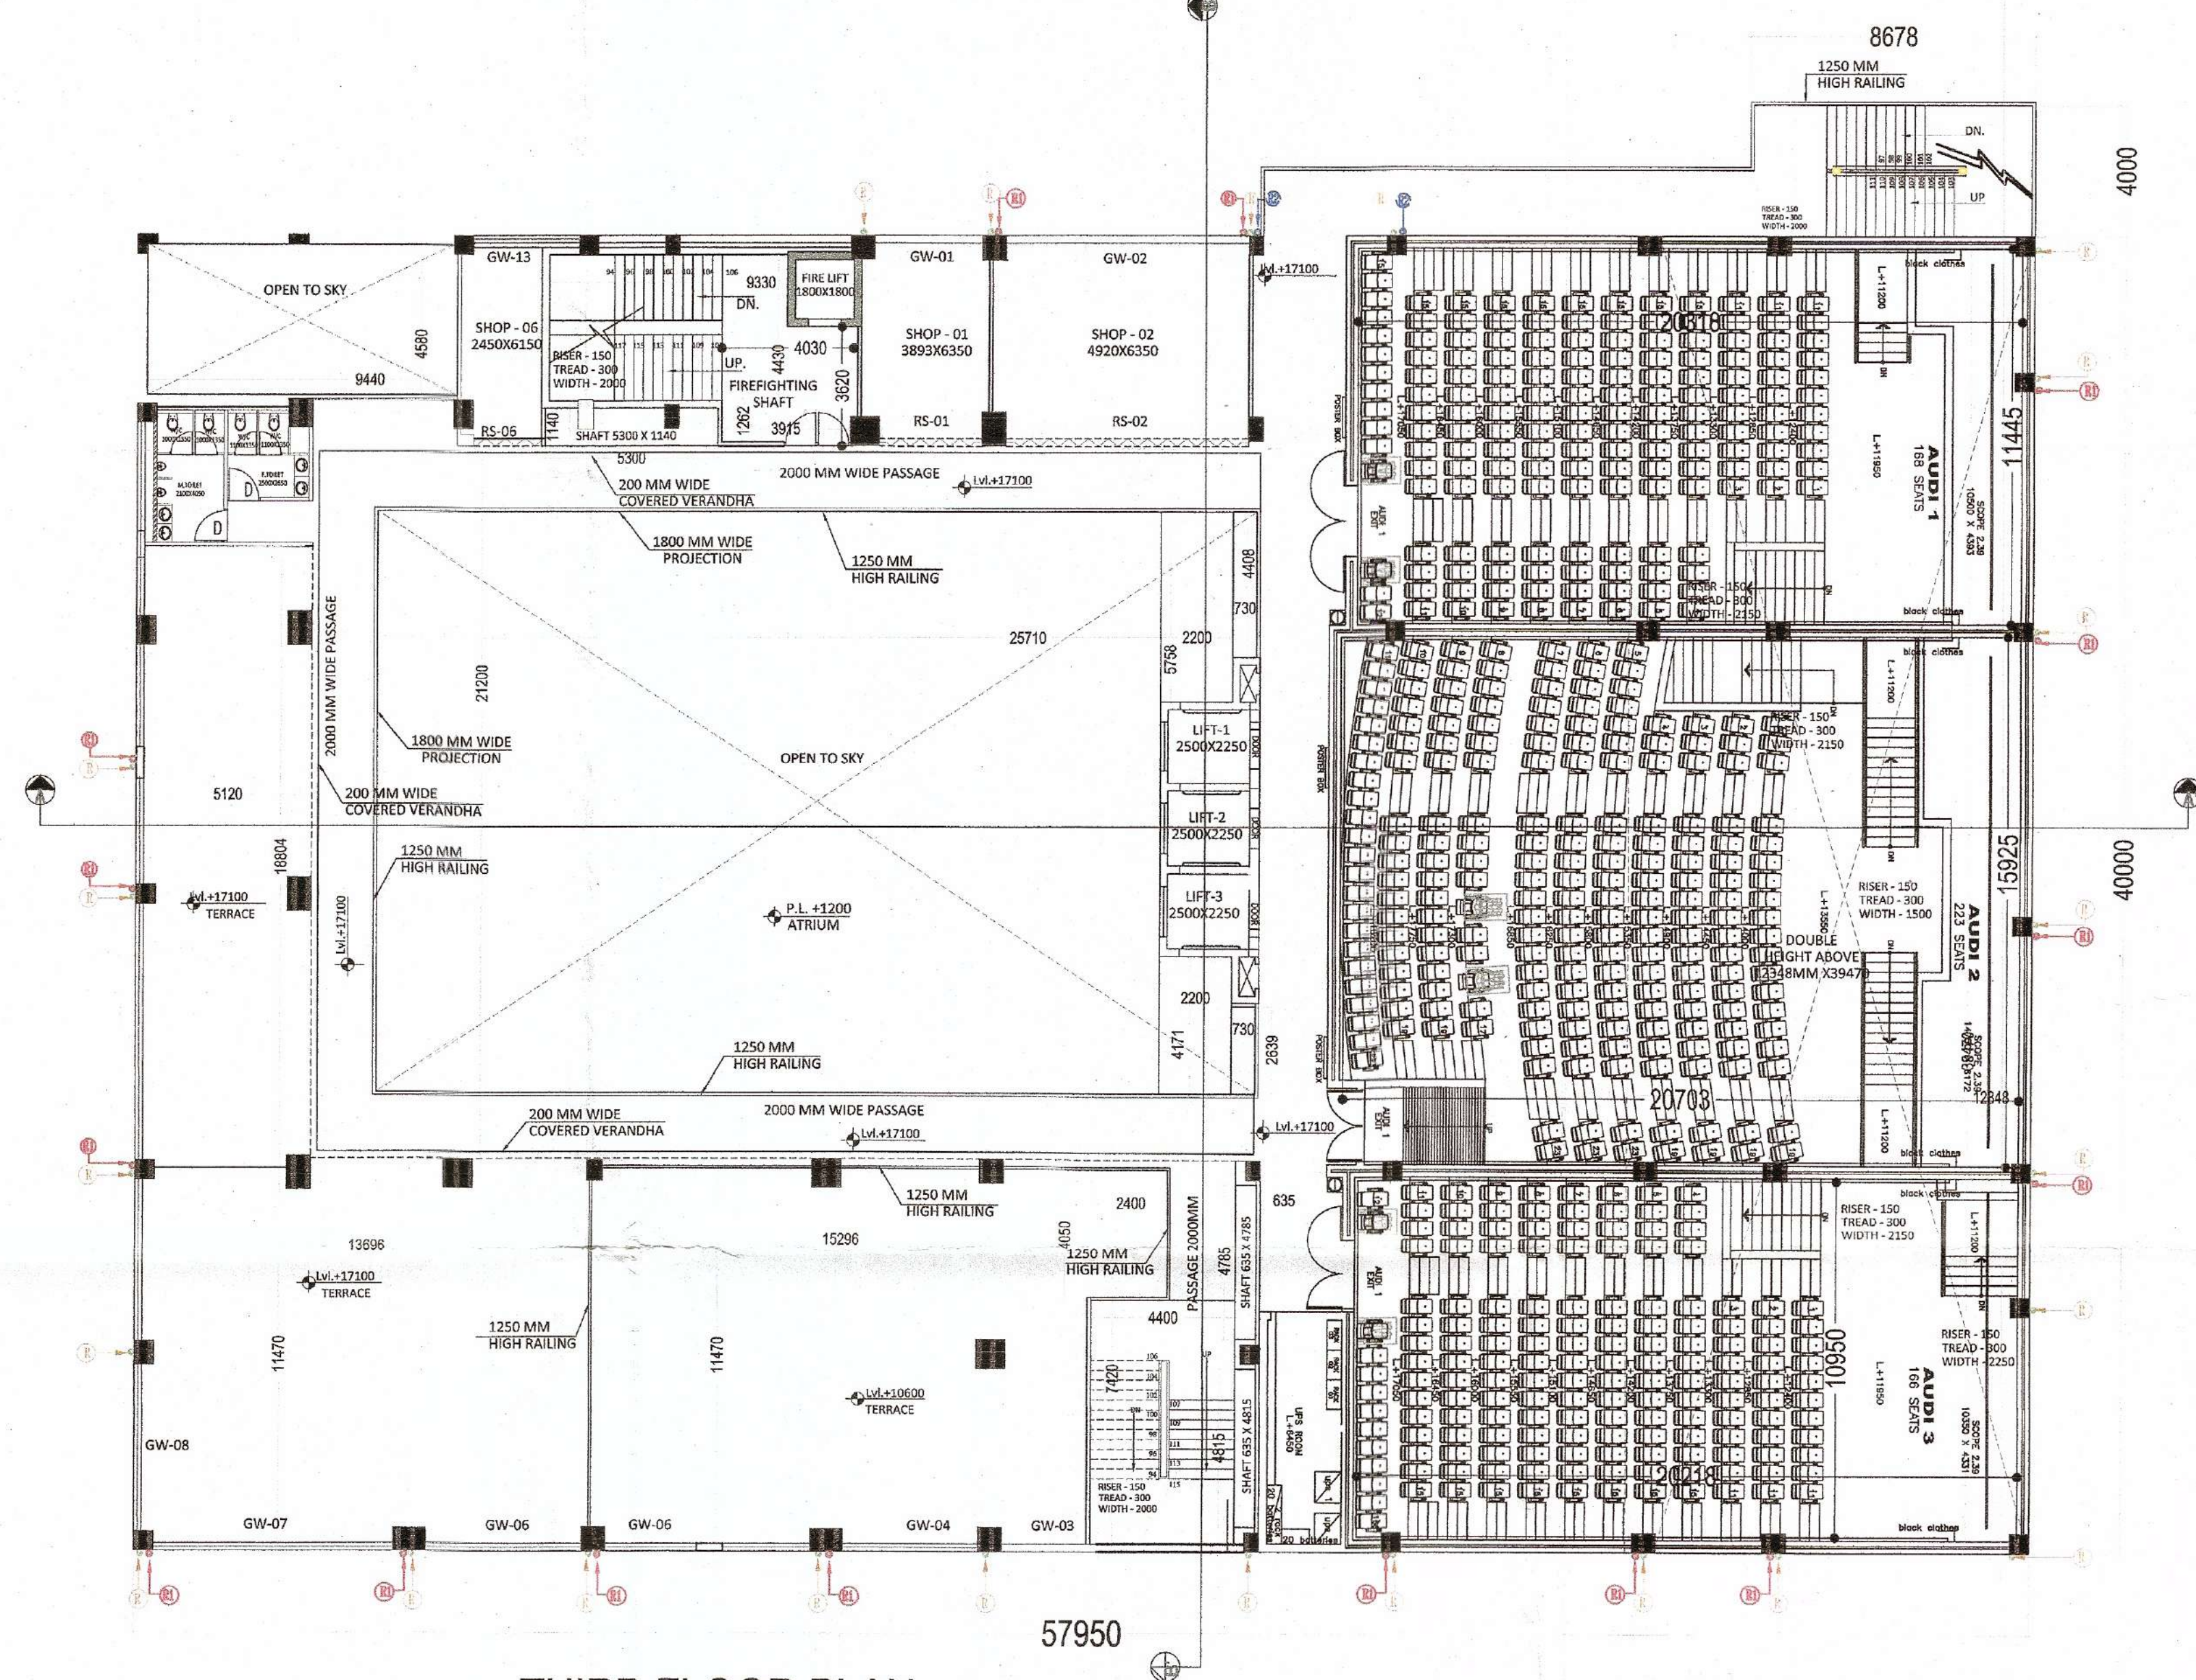

THIRD FLOOR PLAN


OPENING SCHEDULE

S NO	TYPE	SIZE	SILL	LINTEL
1	D	1000X2400	00	2400
2	D1	900X2400	00	2400
3	D2	2000X2400	00	2400
4	FD	1500X2400	00	2400
5	RS1	3420X5500	00	5500
6	RS2	3750X5500	00	5500
7	RS3	7350X5500	00	5500
8	RS4	7025X5500	00	5500
9	RS5	5540X5500	00	5500
10	RS6	3120X5500	00	5500
11	RS7	7673X5500	00	5500
12	RS7	7673X5500	00	5500
13	GW1	5840X5500	00	5500

14	GW2	7250X5500	00	5500
15	GW3	7730X5500	00	5500
16	GW4	4950X5500	00	5500
17	GW5	7300X5500	00	5500
18	GW6	4600X5500	00	5500
19	GW7	6175X5500	00	5500
20	GW8	4120X5500	00	5500
21	GW9	3200X5500	00	5500
22	GW10	7400X5500	00	5500
23	GW11	3900X5500	00	5500
24	GW12	5040X5500	00	5500
25	GW13	7390X5500	00	5500

LEGEND & ABBREVIATIONS

SYMBOL	DESCRIPTION
(R)	110MM RAIN WATER PIPE FROM TOP ROOF
(R1)	110MM UPVC WASTE WATER PIPE
(R2)	110MM UPVC SOIL PIPE
1. ALL DIMENSIONS ARE IN MM	
2. USE HALF BRICK WALL ONLY OTHERWISE SPECIFIED.	

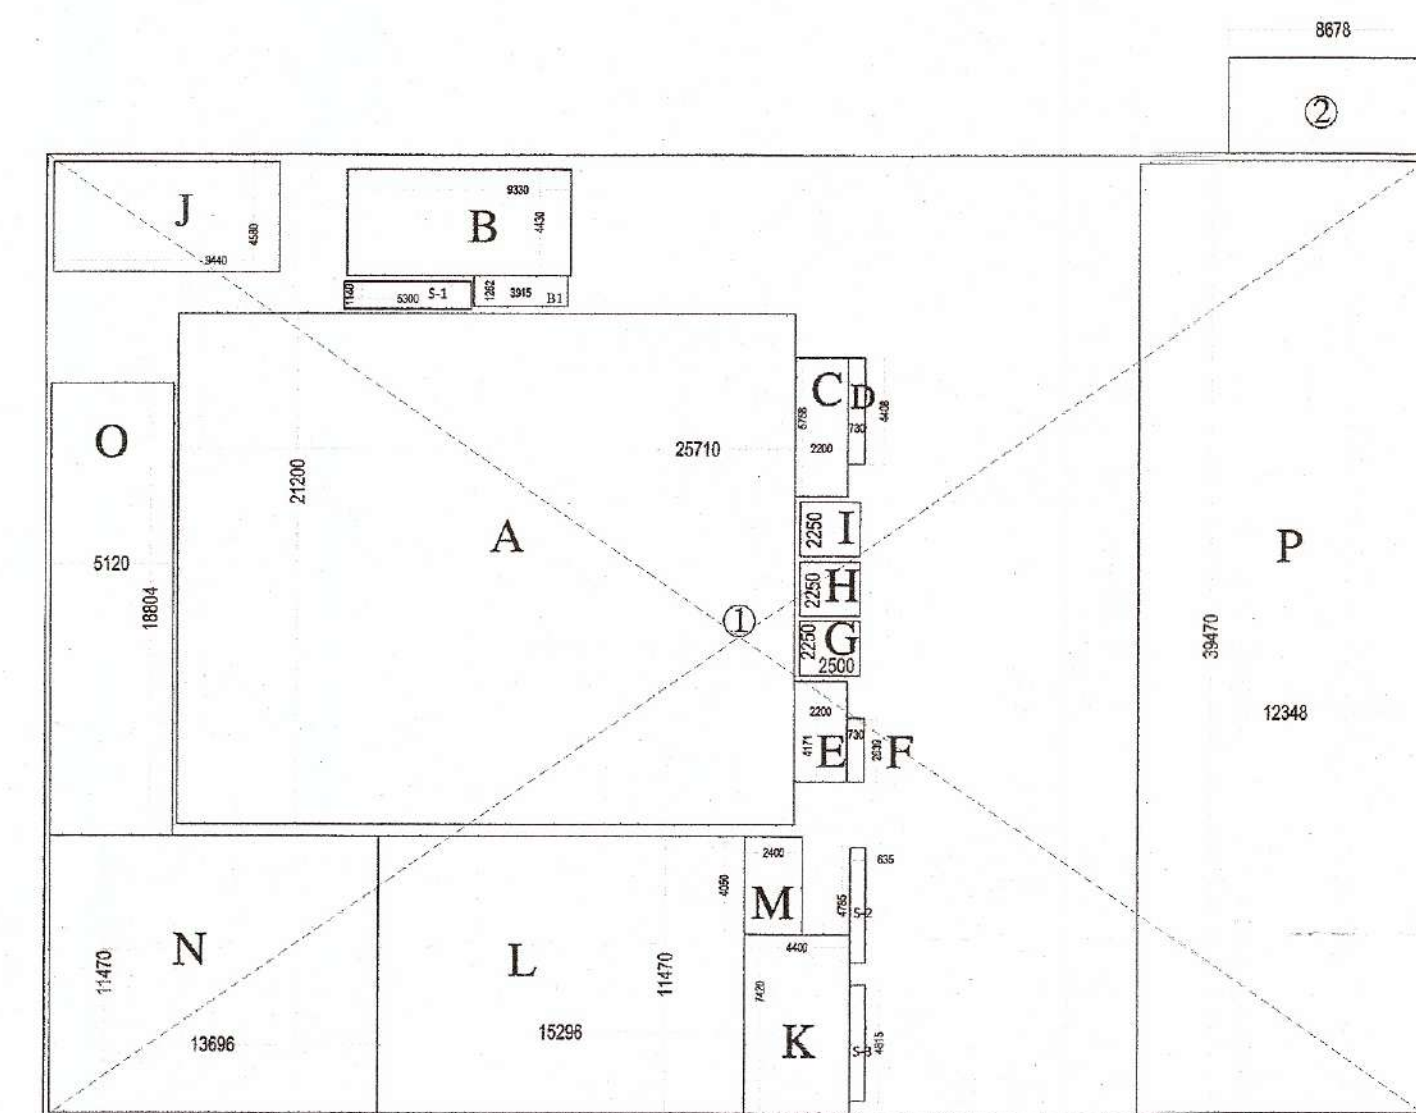

THIRD FLOOR AREA DETAIL (1:50)

THIRD FLOOR AREA CALCULATION							
S. NO.	SHAPE	LENGTH IN MM	WIDTH IN MM	HEIGHT IN MM	COUNTS	AREA IN SQMM	FORMULA REMARKS
ADDITIONS							
1	RECT	57.950	40.000	-	1	2318	LXB
2	RECT	8.678	4.000	-	1	34.712	LXB
TOTAL AREA						2352.712	
DEDUCTIONS							
A	RECT	21.200	25.710	-	1	545.052	LXB
B	RECT	9.330	4.430	-	1	41.332	LXB STAIR
B1	RECT	3.915	1.262	-	1	4.941	LXB
C	RECT	2.200	5.758	-	1	12.668	LXB
D	RECT	0.730	4.408	-	1	3.218	LXB
E	RECT	2.200	4.171	-	1	9.176	LXB
F	RECT	0.730	2.639	-	1	1.926	LXB
G	RECT	2.500	2.250	-	1	5.625	LXB
H	RECT	2.500	2.250	-	1	5.625	LXB
I	RECT	2.500	2.250	-	1	5.625	LXB
J	RECT	9.440	4.580	-	1	43.235	LXB
K	RECT	4.400	7.420	-	1	32.648	LXB STAIR
L	RECT	15.296	11.470	-	1	175.445	LXB
M	RECT	2.400	4.050	-	1	9.720	LXB
N	RECT	13.696	11.470	-	1	157.093	LXB
O	RECT	5.120	18.804	-	1	96.276	LXB
P	RECT	12.348	39.470	-	1	487.376	LXB
TOTAL AREA (A)						1636.98	
SHAFTS							
S-1	RECT	5.300	1.140	-	1	6.04	LXB
S-2	RECT	0.635	4.785	-	1	3.04	LXB
S-3	RECT	0.635	4.785	-	1	3.04	LXB
TOTAL AREA (B)						12.12	
TOTAL DEDUCTIONS(A+B)						1649.10	
TOTAL THIRD FLOOR COVERED AREA (ADDITION (2)+FAR+B+K)						777.59	
TOTAL THIRD FLOOR FAR AREA = (ADDITIONS(1) - DEDUCTIONS - SHAFTS)							
TOTAL						668.90	

NORTH:-



SCALE:-

1:150

OWNER'S SIGN:-

ARCHITECT'S SIGN:-

AR. KAMLESH GUPTA
(CA/2001/27899)
733, SEC-14, GURGAON
MOB. 9910352510

REVISED AND PROPOSED BUILDING PLAN OF MULTIPLEX SECTOR 55-56
GURGAON FOR M/S CORAL REALTOR PVT LTD.